


EXISTING PENTHOUSE FRAMING DEMO PLAN

SCALE: 3/16" = 1'-0"

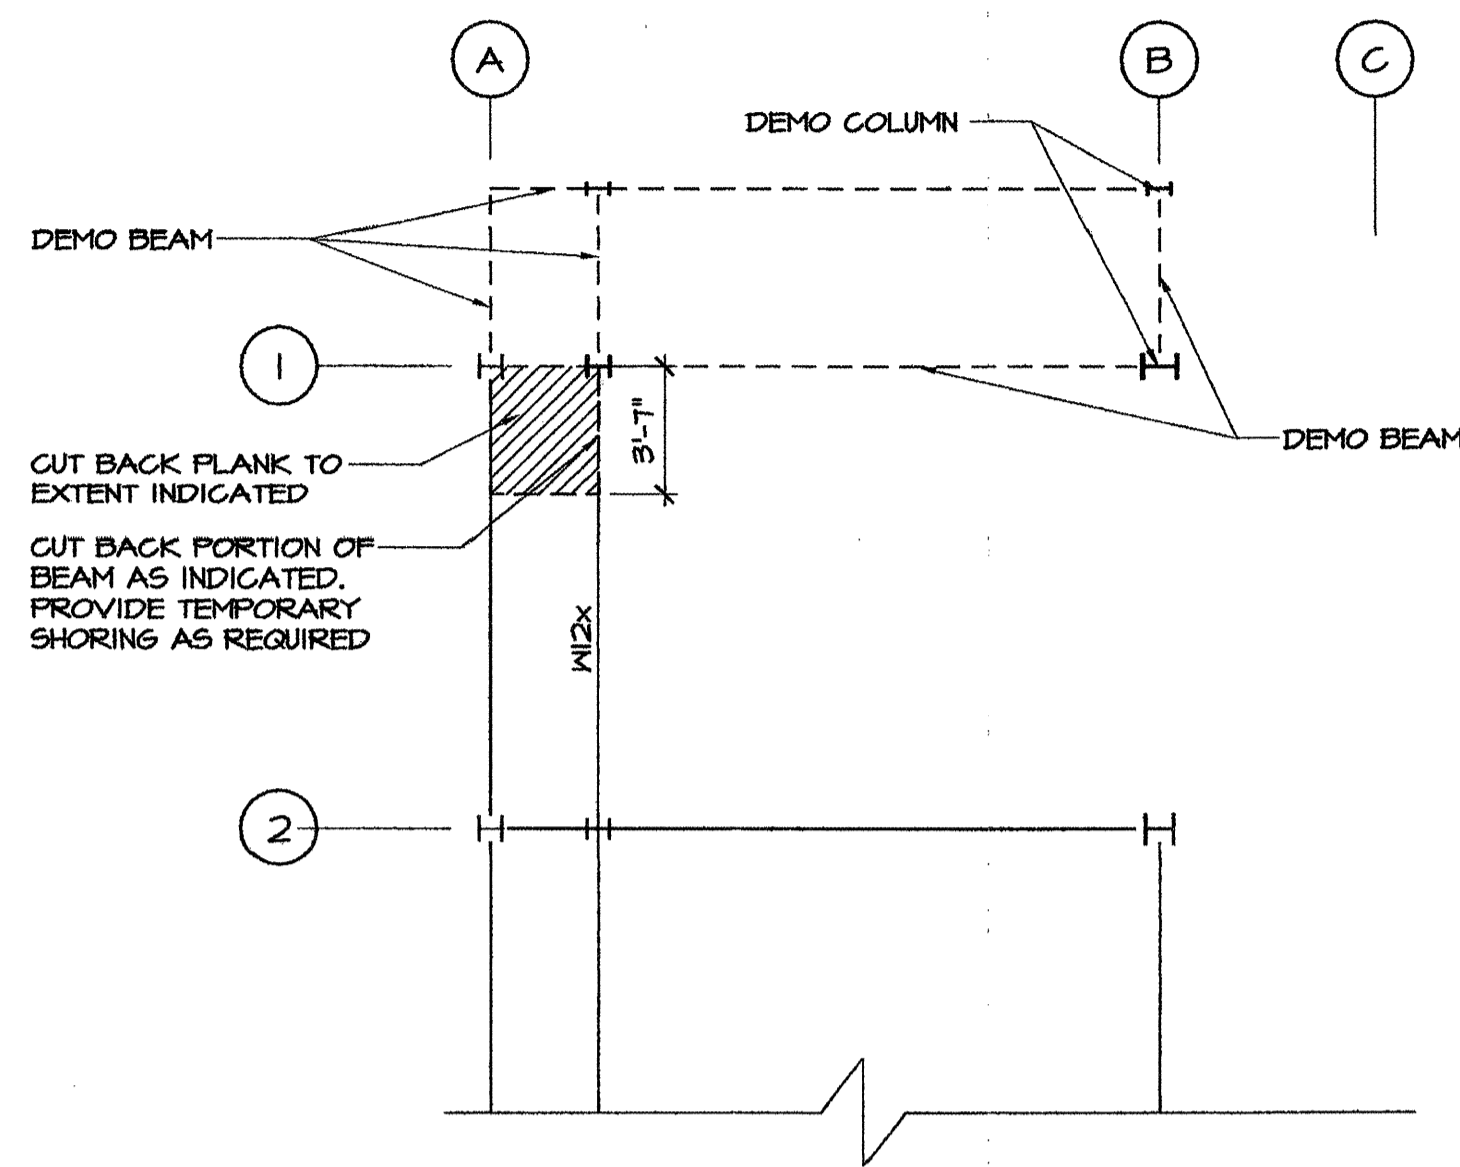


EXISTING ROOF FRAMING DEMO PLAN

SCALE: 3/16" = 1'-0"




NOTE:
REFER TO DETAIL 5/A5.3 FOR STAIR SECTION
AND ADDITIONAL INFORMATION

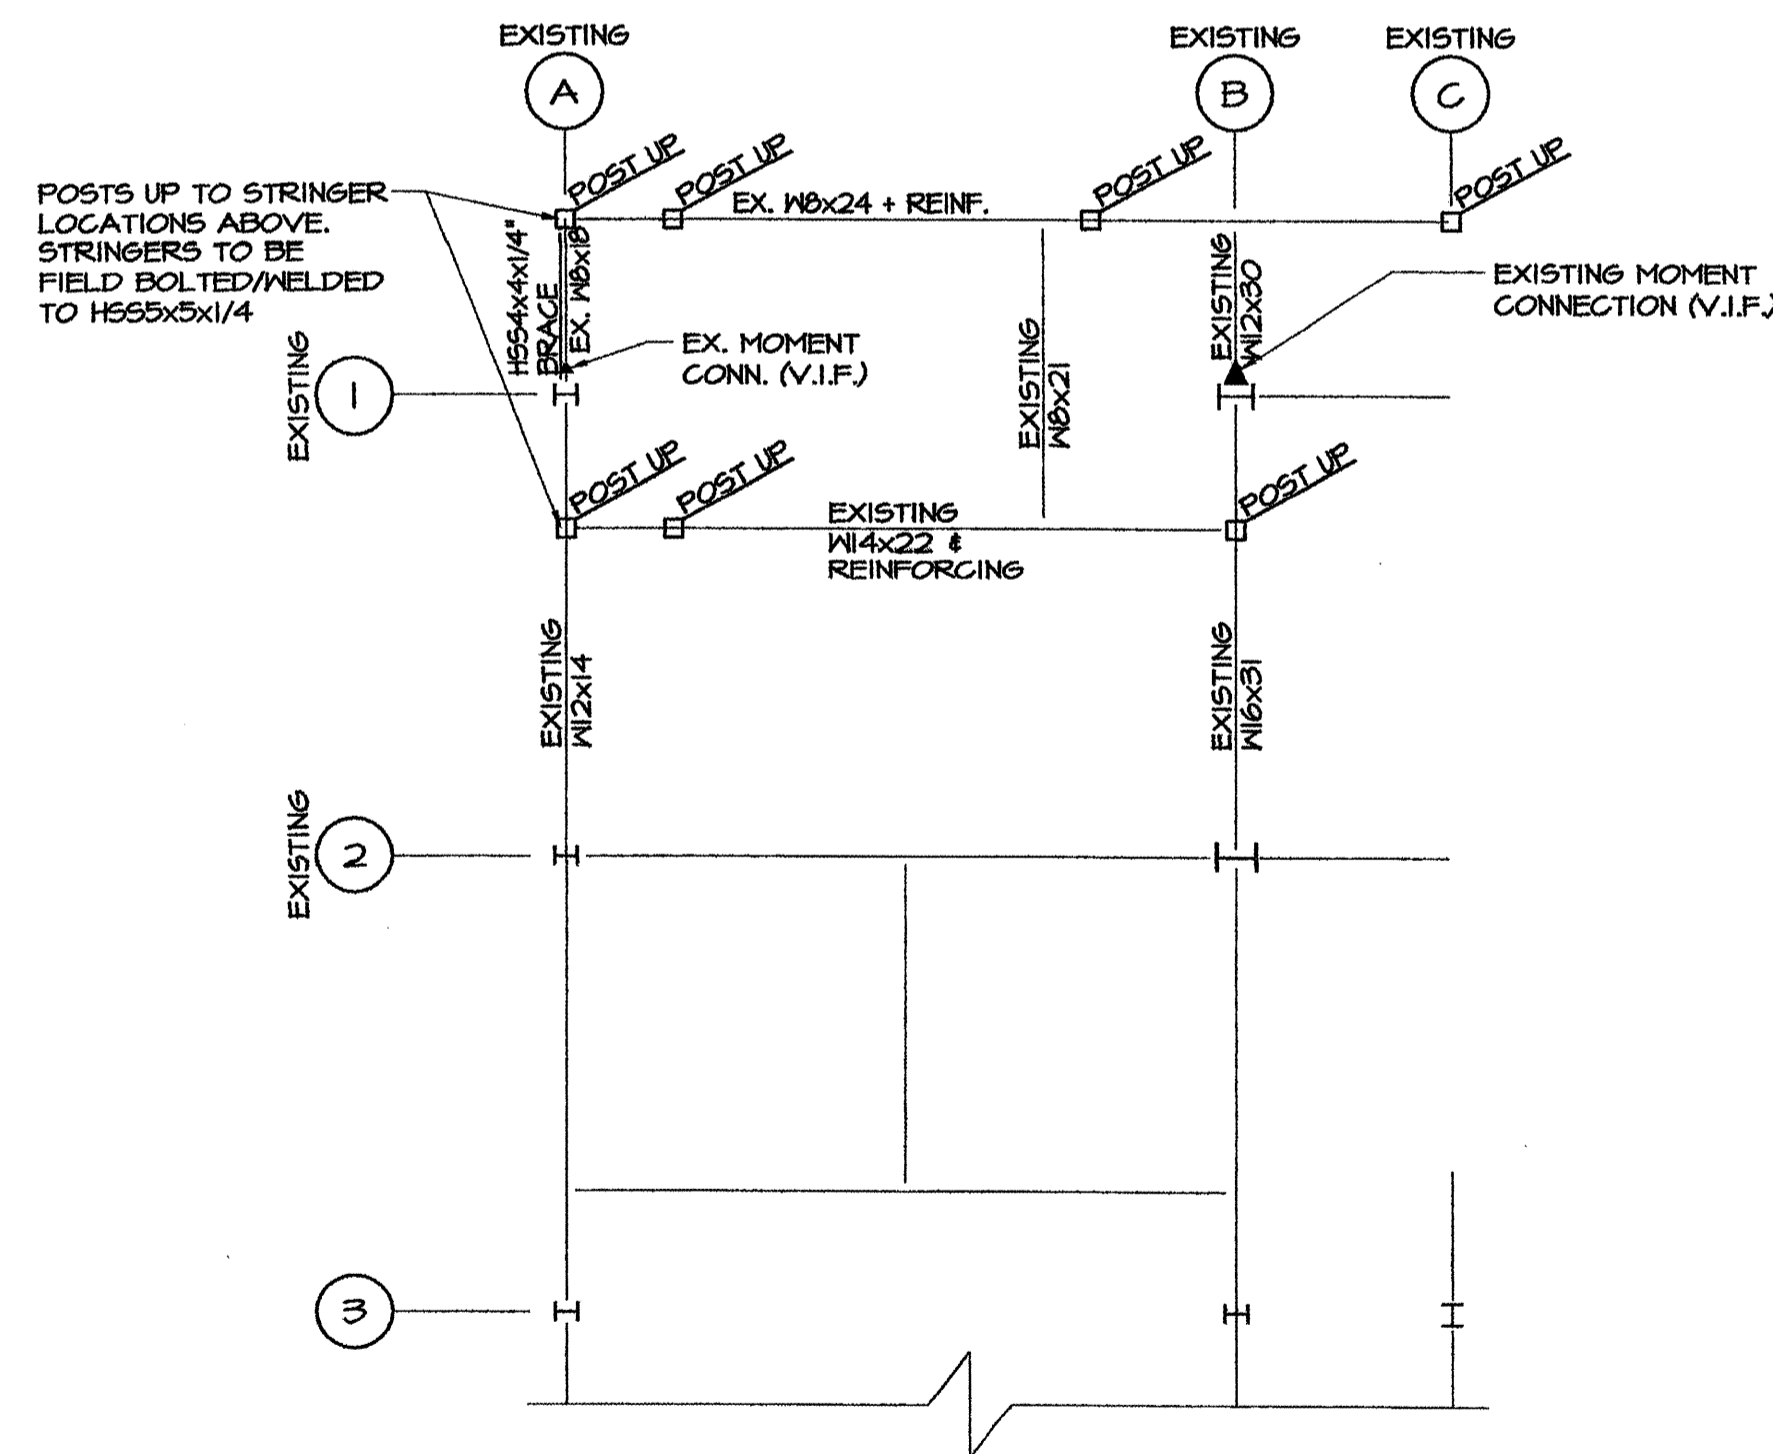


FIFTH FLOOR FRAMING PLAN

SCALE: 3/16" = 1'-0"

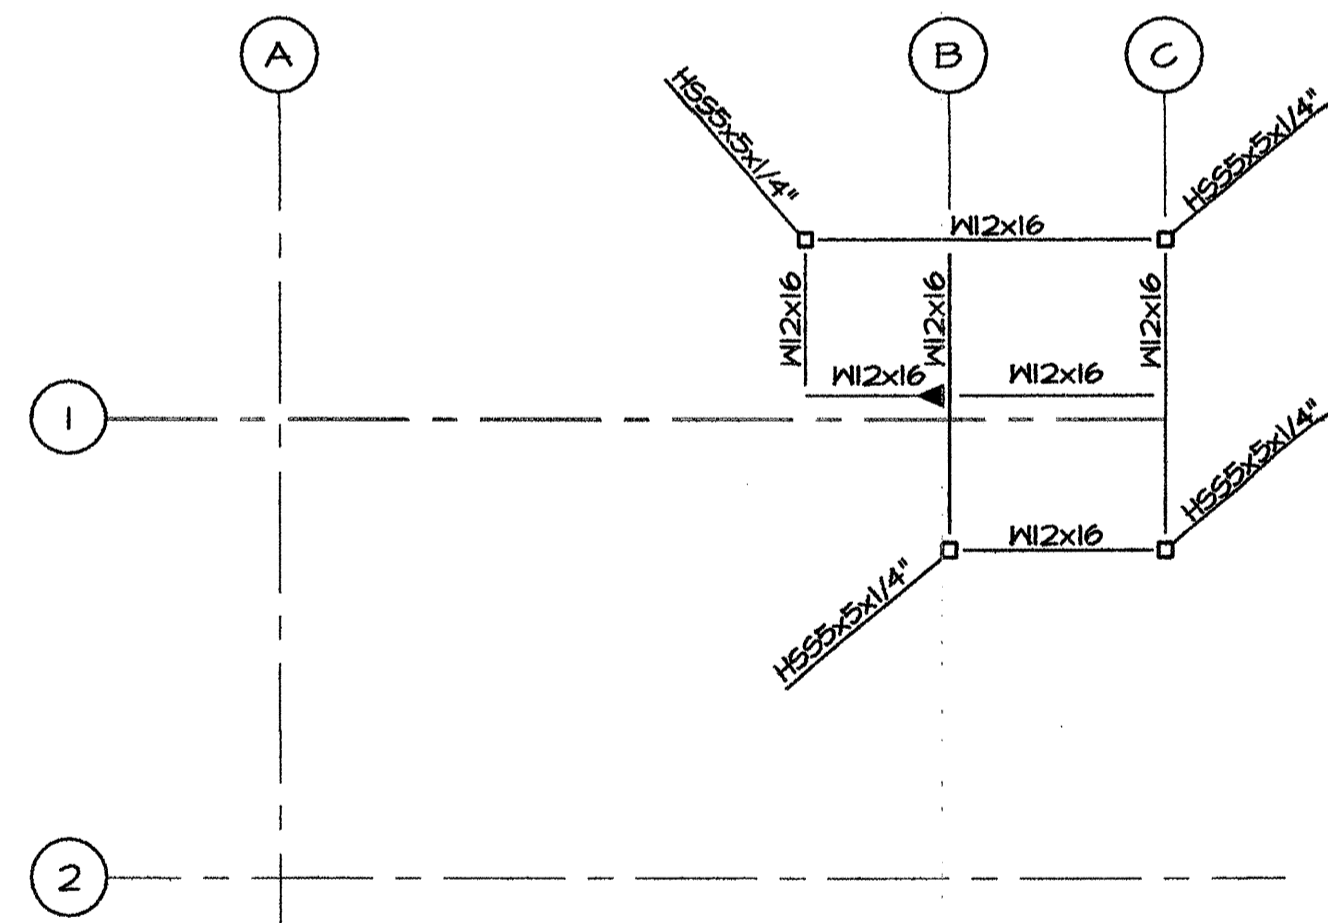

STAIR LANDING FRAMING PLAN

SCALE: 3/16" = 1'-0"

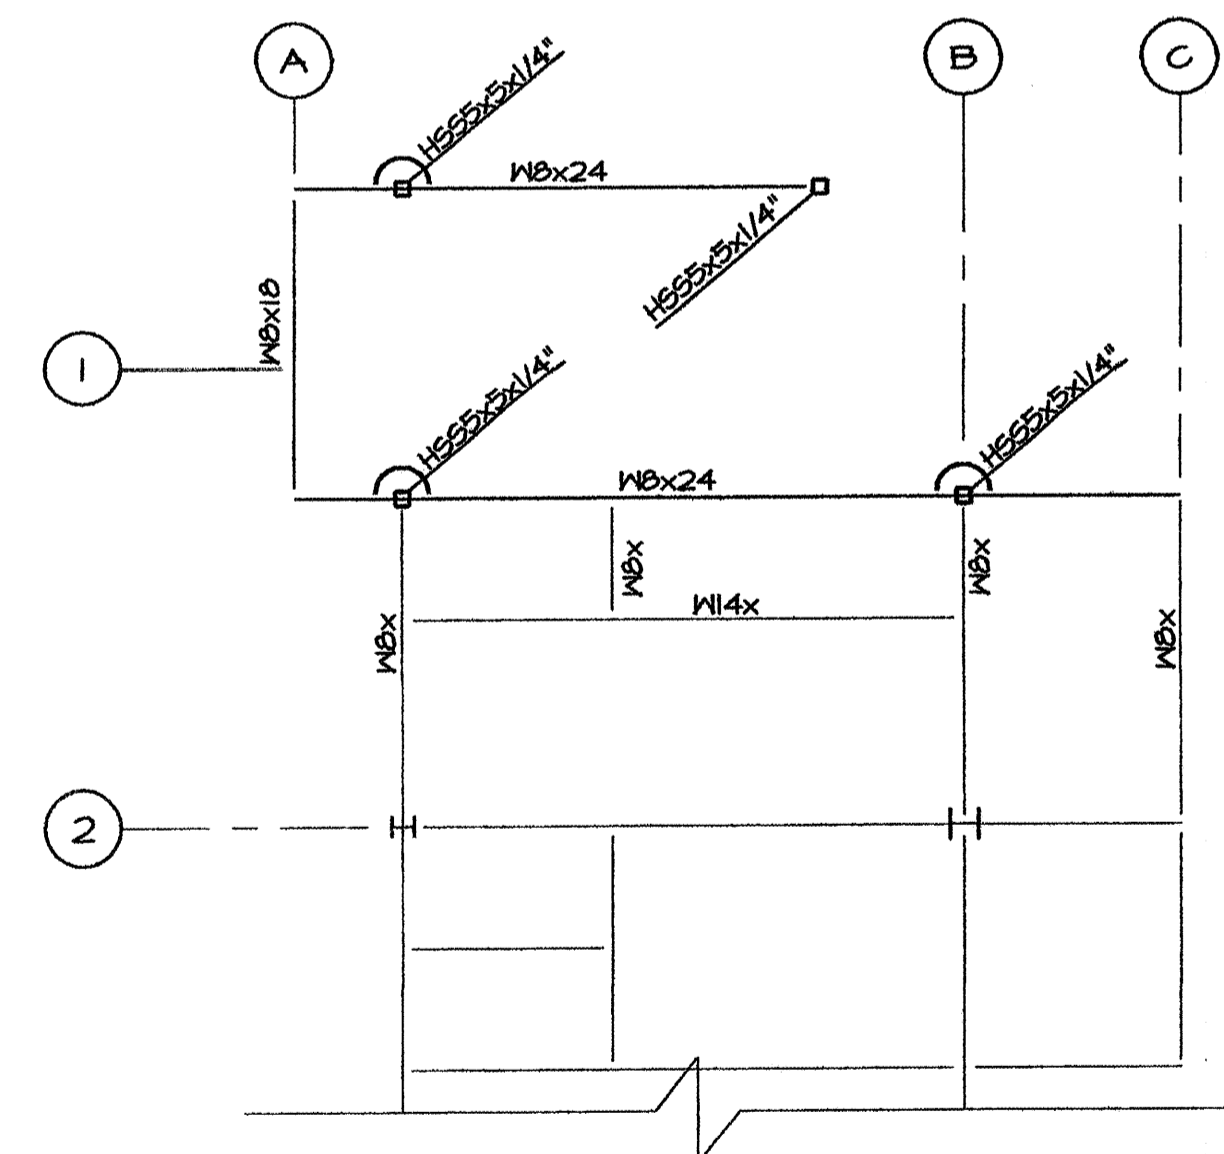

PENTHOUSE FRAMING PLAN

SCALE: 3/16" = 1'-0"



ISSUE: 05/26/2006 - ISSUED FOR PRICING

CUSTOM HOUSE SQUARE
300 FORE STREET
PORTLAND, MAINE
EAST STAIR FRAMING

PROJECT ARCHITECT:
MW
DRAWN BY:
BR, AC
PROJECT #:
300506

S2.8

NOT FOR CONSTRUCTION
05/26/06

PRO CON
INCORPORATED
ARCHITECTURE
A Submittal Company
P.O. Box 4803, Manchester, NH 03109
603.251.8111 Fax: 603.251.7570