


**NOTES:**

- DO NOT SCALE THE DRAWINGS.
- REFER TO LARGE SCALE PLANS FOR PARTITION TYPES IN AREAS WHICH ARE DETAILED AT A LARGER SCALE.
- EACH TRADE TO PROVIDE SMOKE OR FIRE SEALANT AT PENETRATIONS AS REQUIRED FOR WALL TYPE. ALL SEALANT TO BE LISTED AND SMOKE STOPPING ASSEMBLIES SHALL BE U.L. RATED.
- DIMENSIONS ARE FACE OF CONCRETE, FACE OF MASONRY, AND CENTERLINE OF STUD PARTITIONS, UNLESS INDICATED OTHERWISE.
- NOT USED.
- REFER TO 61001 FOR TOP OF WALL DETAILS.
- REFER TO ALL CONSTRUCTION DOCUMENTS FOR REQUIREMENTS WHICH MAY AFFECT THE WORK IN ANOTHER AND COORDINATE WORK.
- REFERENCE DETAILS FOR ADDITIONAL DIMENSIONAL INFORMATION.
- DOOR JAMBS SHALL BE LOCATED 4" FROM CORNER IN STUD PARTITIONS AND 8" FROM CORNER IN MASONRY PARTITIONS, UNLESS INDICATED OTHERWISE.
- ALIGN FINISHED FACE OF PARTITION WITH FINISHED FACE OF WINDOW JAMB.
- ALIGN FINISHED FACE OF PARTITION WITH FINISHED FACE OF WINDOW JAMB. PARTITION TO BE ALIGNED ALONG RADIUS.
- CONSTRUCT ACCESS DOOR WITHIN SIDE PANEL OF EXISTING UNIT USING EXISTING PIECES IF POSSIBLE. MATCH EXISTING CONSTRUCTION, MATERIAL AND FINISH IF NOT.

**FIRE EXTINGUISHERS**


FE1 = SEMI-RECESSED FIRE EXTINGUISHER IN CABINET BY  
 FE2 = BRACKET MOUNTED FIRE EXTINGUISHER ON WALL

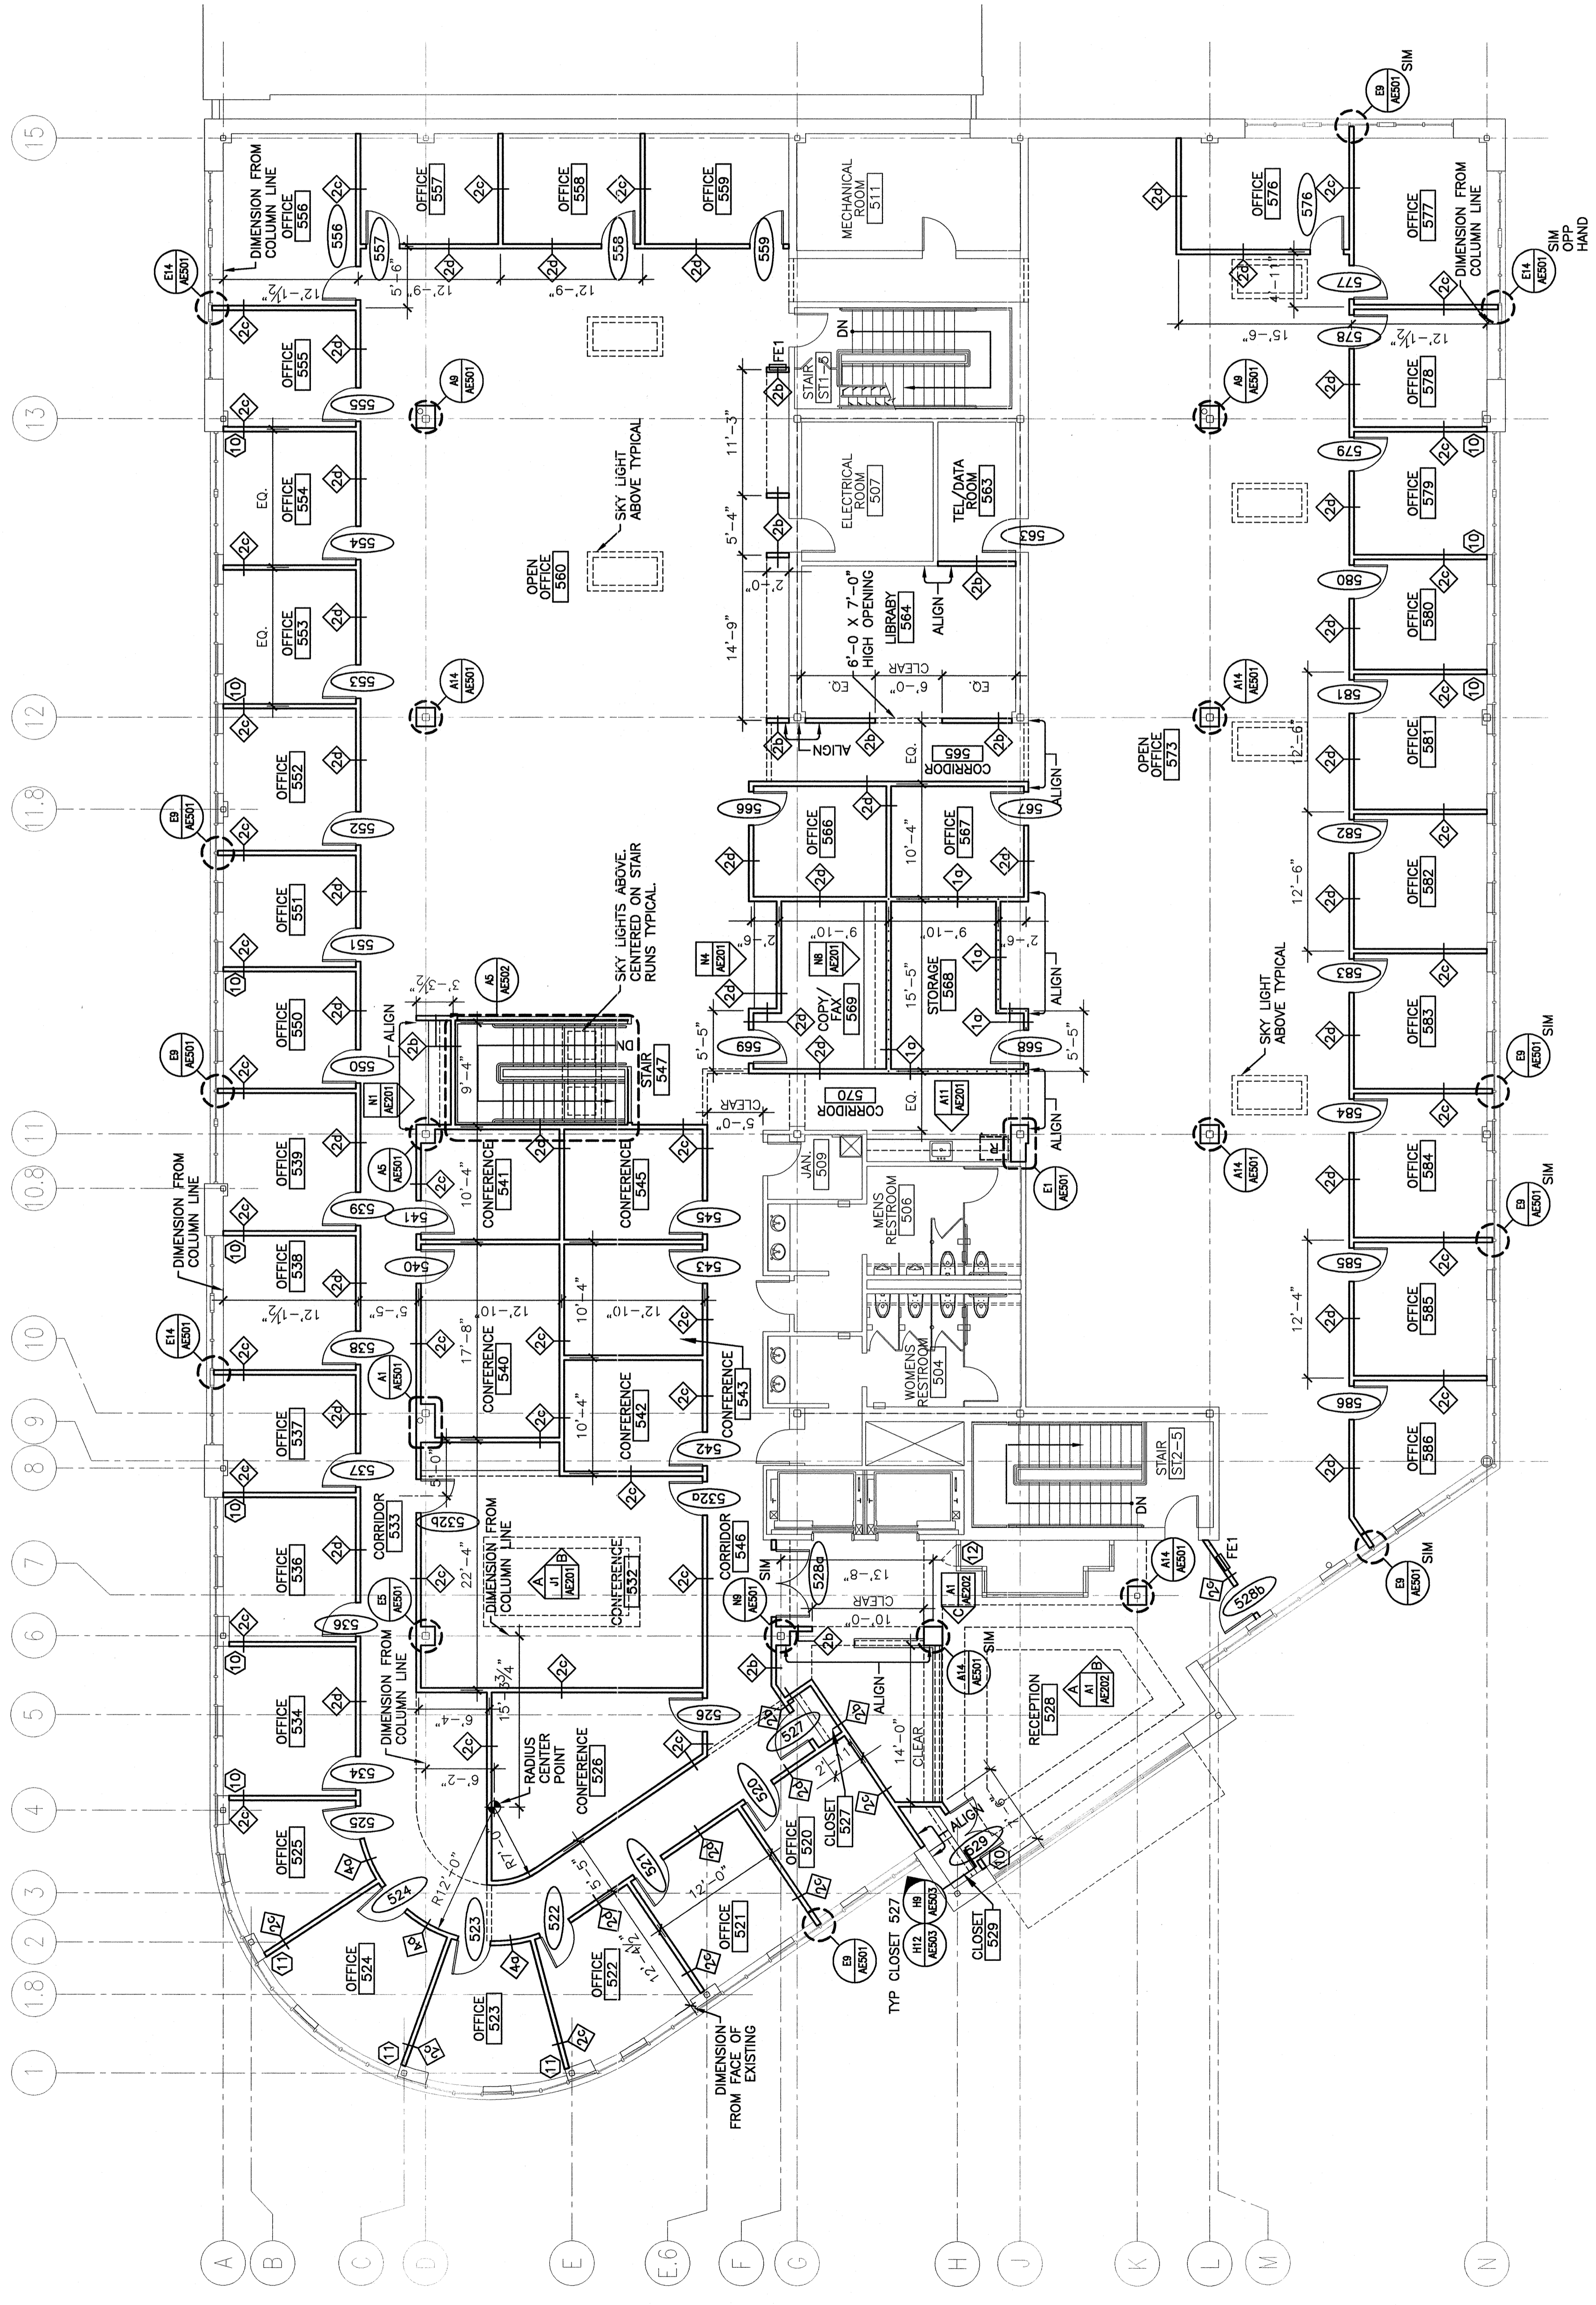

REV.	ISSUED FOR PERMIT/CONTRACT	DATE
0		6-11-04

**ISSUED FOR PERMIT/CONTRACT**  
**6-11-04**

CURRENT ISSUE STATUS:  
 PROJECT NORTH  
 100 NORTH

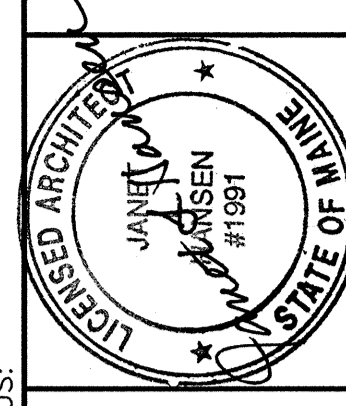

ARCHITECTURE ENGINEERING PLANNING  
 144 Fore Street P.O. Box 618  
 Portland, Maine 04104  
 tel. (207) 772-3846  
 fax. (207) 772-1070

**BAKER NEWMAN NOYES**  
 FIT-UP  
 PORTLAND, MAINE

PROJECT:  
**FIFTH FLOOR PLAN**

SHEET TITLE:  
 SCALE: 1/8" = 1'-0"  
 DATE: 6-11-04  
 PROJECT MANAGER: JLN  
 JOB CAP/DRAWN: DJM

A/E OF RECORD: JLN  
 SHEET NO.: AE102  
 PROJECT NO.: 05137

**A1 FIFTH FLOOR PLAN**

1/8" = 1'-0"