

GENERAL NOTES:

- DO NOT SCALE THE DRAWINGS.
- ALL SEALANT, FIRE STOPPING, AND SMOKE STOPPING ASSEMBLIES SHALL BE U.L. RATED.
- DIMENSIONS ARE FACE OF MASONRY, AND CENTERLINE OF STUD PARTITIONS, UNLESS INDICATED OTHERWISE.
- REFER TO SHEET 0003 FOR TYPICAL MOUNTING HEIGHTS OF PLUMBING FIXTURES, RESTROOM ACCESSORIES & MISCELLANEOUS ITEMS.
- REFER TO 0002 FOR TOP OF WALL DETAILS.
- REFER TO ALL CONSTRUCTION DOCUMENTS FOR REQUIREMENTS WHICH MAY AFFECT THE WORK IN ANOTHER AND COORDINATE WORK.
- REFERENCE DETAILS FOR ADDITIONAL DIMENSIONAL INFORMATION.
- DOOR JAMBS SHALL BE LOCATED 6" FROM CORNER IN STUD PARTITIONS, UNLESS INDICATED OTHERWISE.
- REFER TO AE/02 FOR TOILET ACCESSORIES.
- ALL EXTERIOR COLUMNS TO BE FIRE WRAPPED PRIOR TO WALL CONSTRUCTION (UND). VAPOR BARRIER TO BE CONTINUOUS COLUMN AND INTEGRATED WITH WALL SYSTEM VAPOR BARRIER.



LEGEND:

--- LATERAL BRACING RE: STRUCT.

REV.	ISSUED FOR CONSTRUCTION	DATE
0	DESCRIPTION	12-15-03

ISSUED FOR CONSTRUCTION
12-15-03

CURRENT ISSUE STATUS:

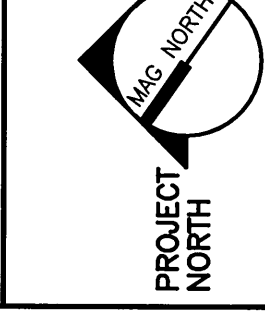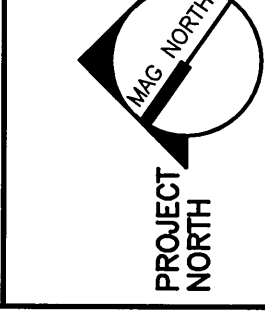


ARCHITECTURE ENGINEERING PLANNING
SMRT
144 Fore Street/P.O. Box 618
Portland, Maine 04104
Tel. (207) 772-3946
Fax. (207) 772-1070

FORE STREET
OFFICE BUILDING
PORTLAND, MAINE

LOWER PARKING
LEVEL PLAN

SHEET TITLE:	1/8"=1'-0"	DATE:	12-15-03
SCALE:	1/8"=1'-0"	GRAPHIC SCALE:	0'
PROJECT MANAGER:	JLL	JOB CAP/DRAWN:	RLL
A/E OF RECORD:	JLL	SHEET No.:	AE100
PROJECT No.:	AE100-03087	SMRT CAD FILE:	03087

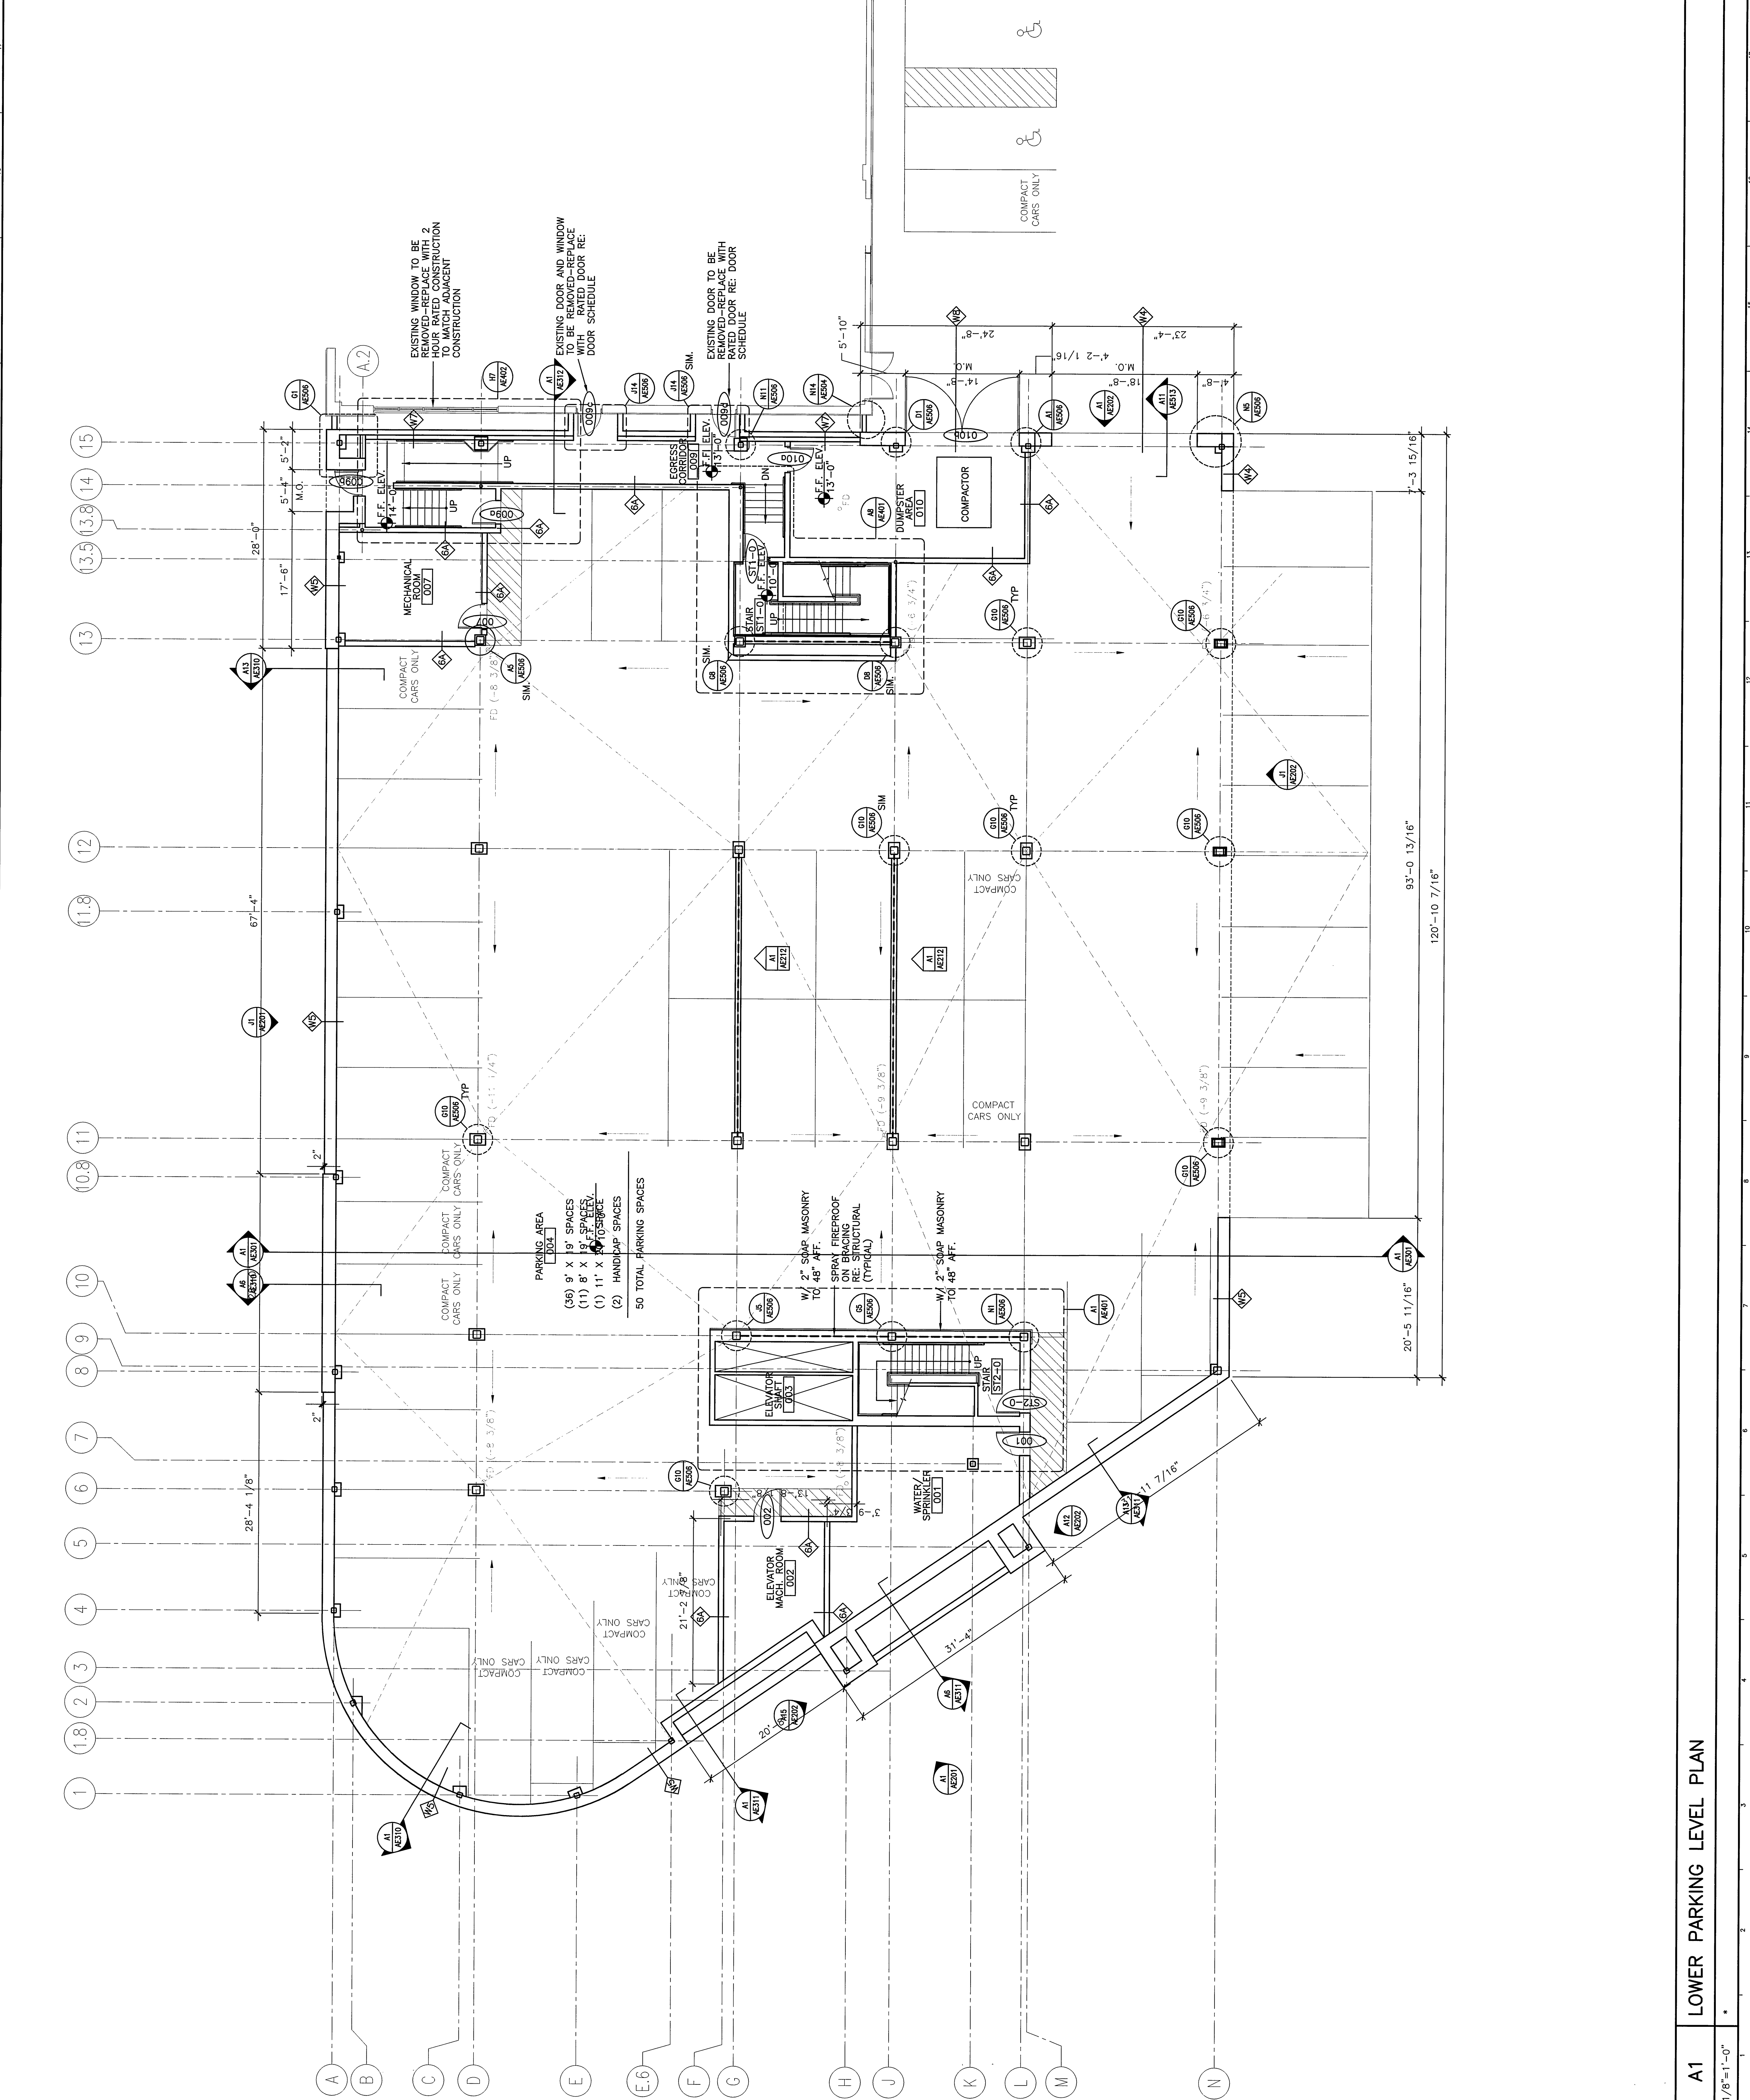

A1 LOWER PARKING LEVEL PLAN

1/8"=1'-0"