


NOTE:

1. SEE S6001 FOR STRUCTURAL GENERAL NOTES.
2. SEE SF501 FOR TYPICAL SECTIONS AND DETAILS.
3. FLOOR DECK: 2X11S WITH 4" 1/2" CONCRETE COVER, 6 1/2" TOTAL THICKNESS. TOP OF STEEL EL. 19'-5 1/2" UNCLD..
4. RAISED INTERIOR SLAB (SHADED AREA) AT 20'-3 1/2" REINFORCED WITH 6# W2.1XW2.1 W.W.F. TYP.
5. PARKING GARAGE SLAB REINFORCED WITH REBAR IN ACCORDANCE WITH M1/SF502.



LEGEND:

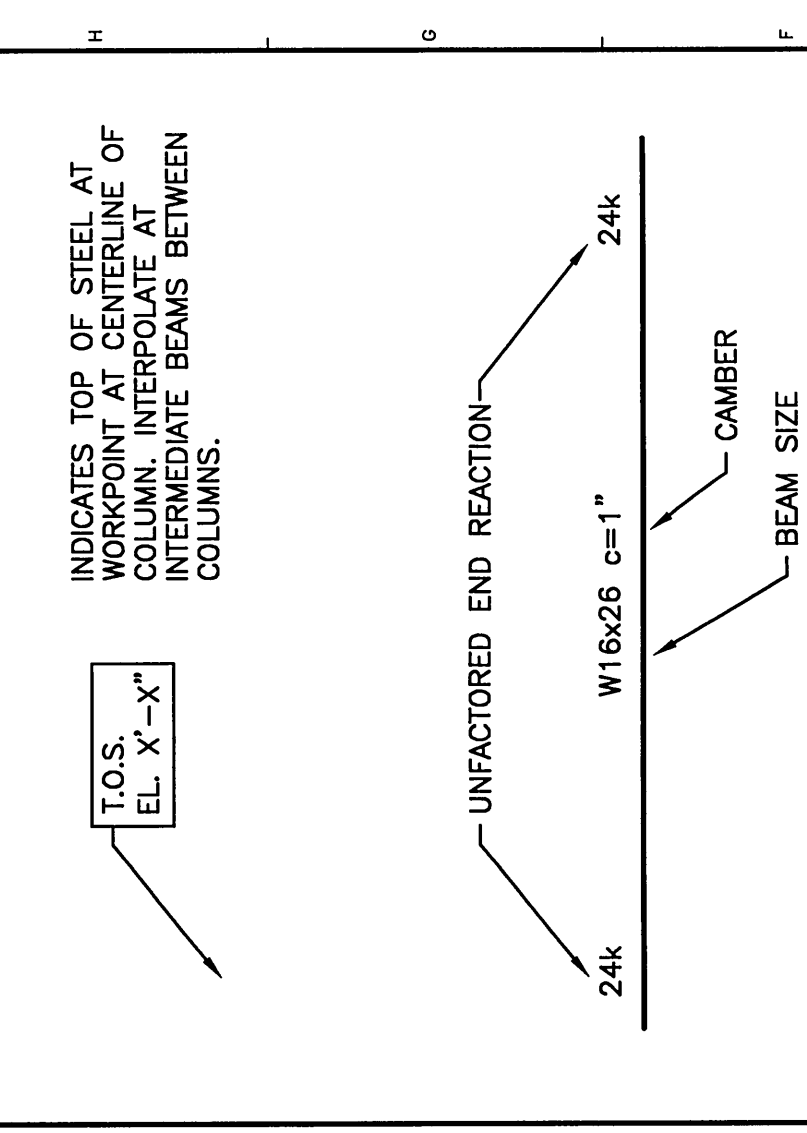

REV.	DESCRIPTION	DATE
0	ISSUED FOR CONSTRUCTION	12-15-03

ISSUED FOR CONSTRUCTION
12-15-03

CURRENT ISSUE STATUS:

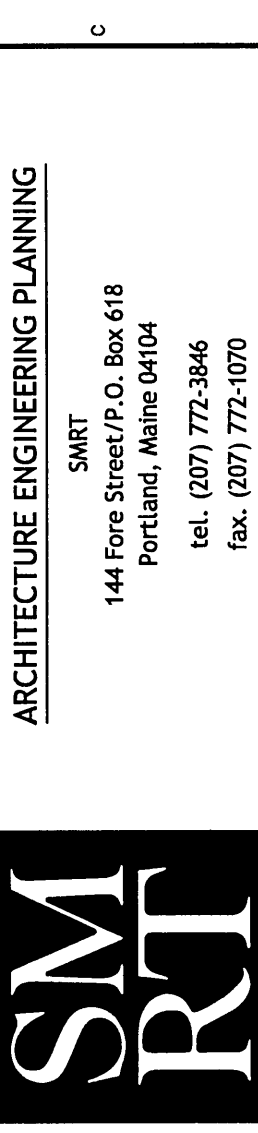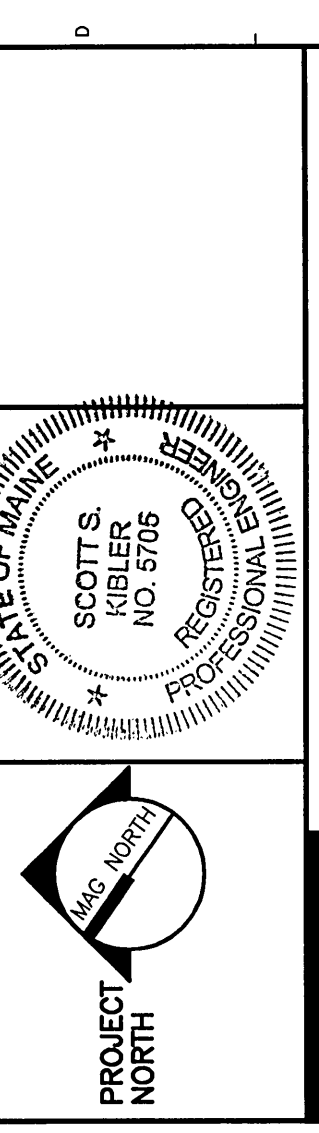

144 Fore Street P.O. Box 618
Portland, Maine 04104
Tel. (603) 772-3846
Fax. (603) 772-1099

FORE STREET
OFFICE BUILDING
PORTLAND, MAINE

FIRST FLOOR
FRAMING PLAN

SHEET TITLE: 1/8"=1'-0" DATE: 12-15-03
SCALE: GRAPHIC SCALE: 0'
PROJECT MANAGER: JLU/RJ/JSC
JOB CAP/DRAWN: RLU/JSC
A/E OF RECORD: JLU
SMART CAD FILE: SF101-03087
PROJECT No. 03087
SHEET No. SF101

