

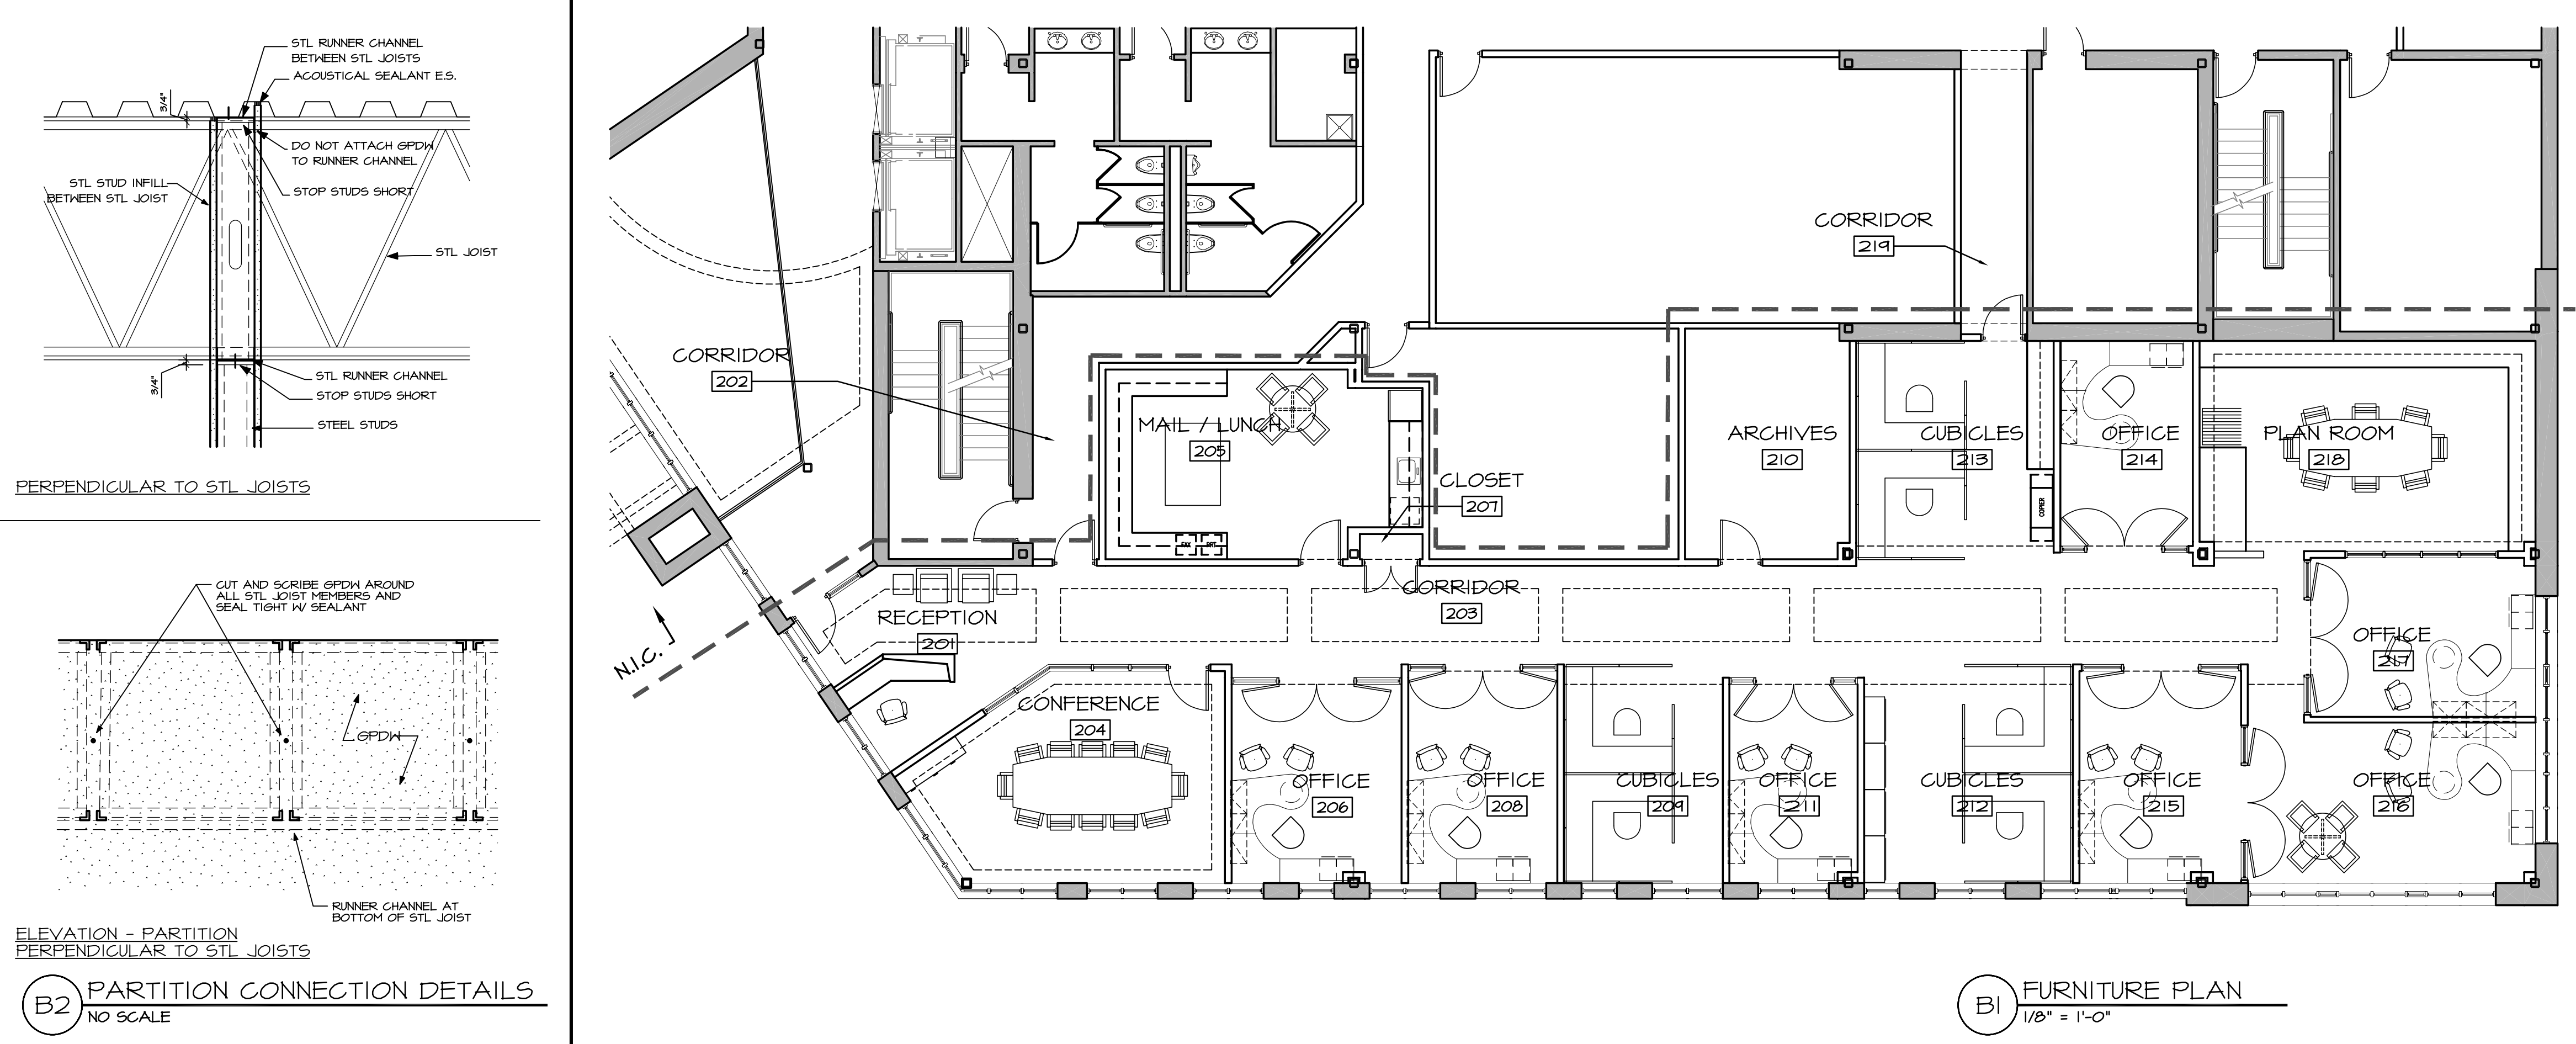
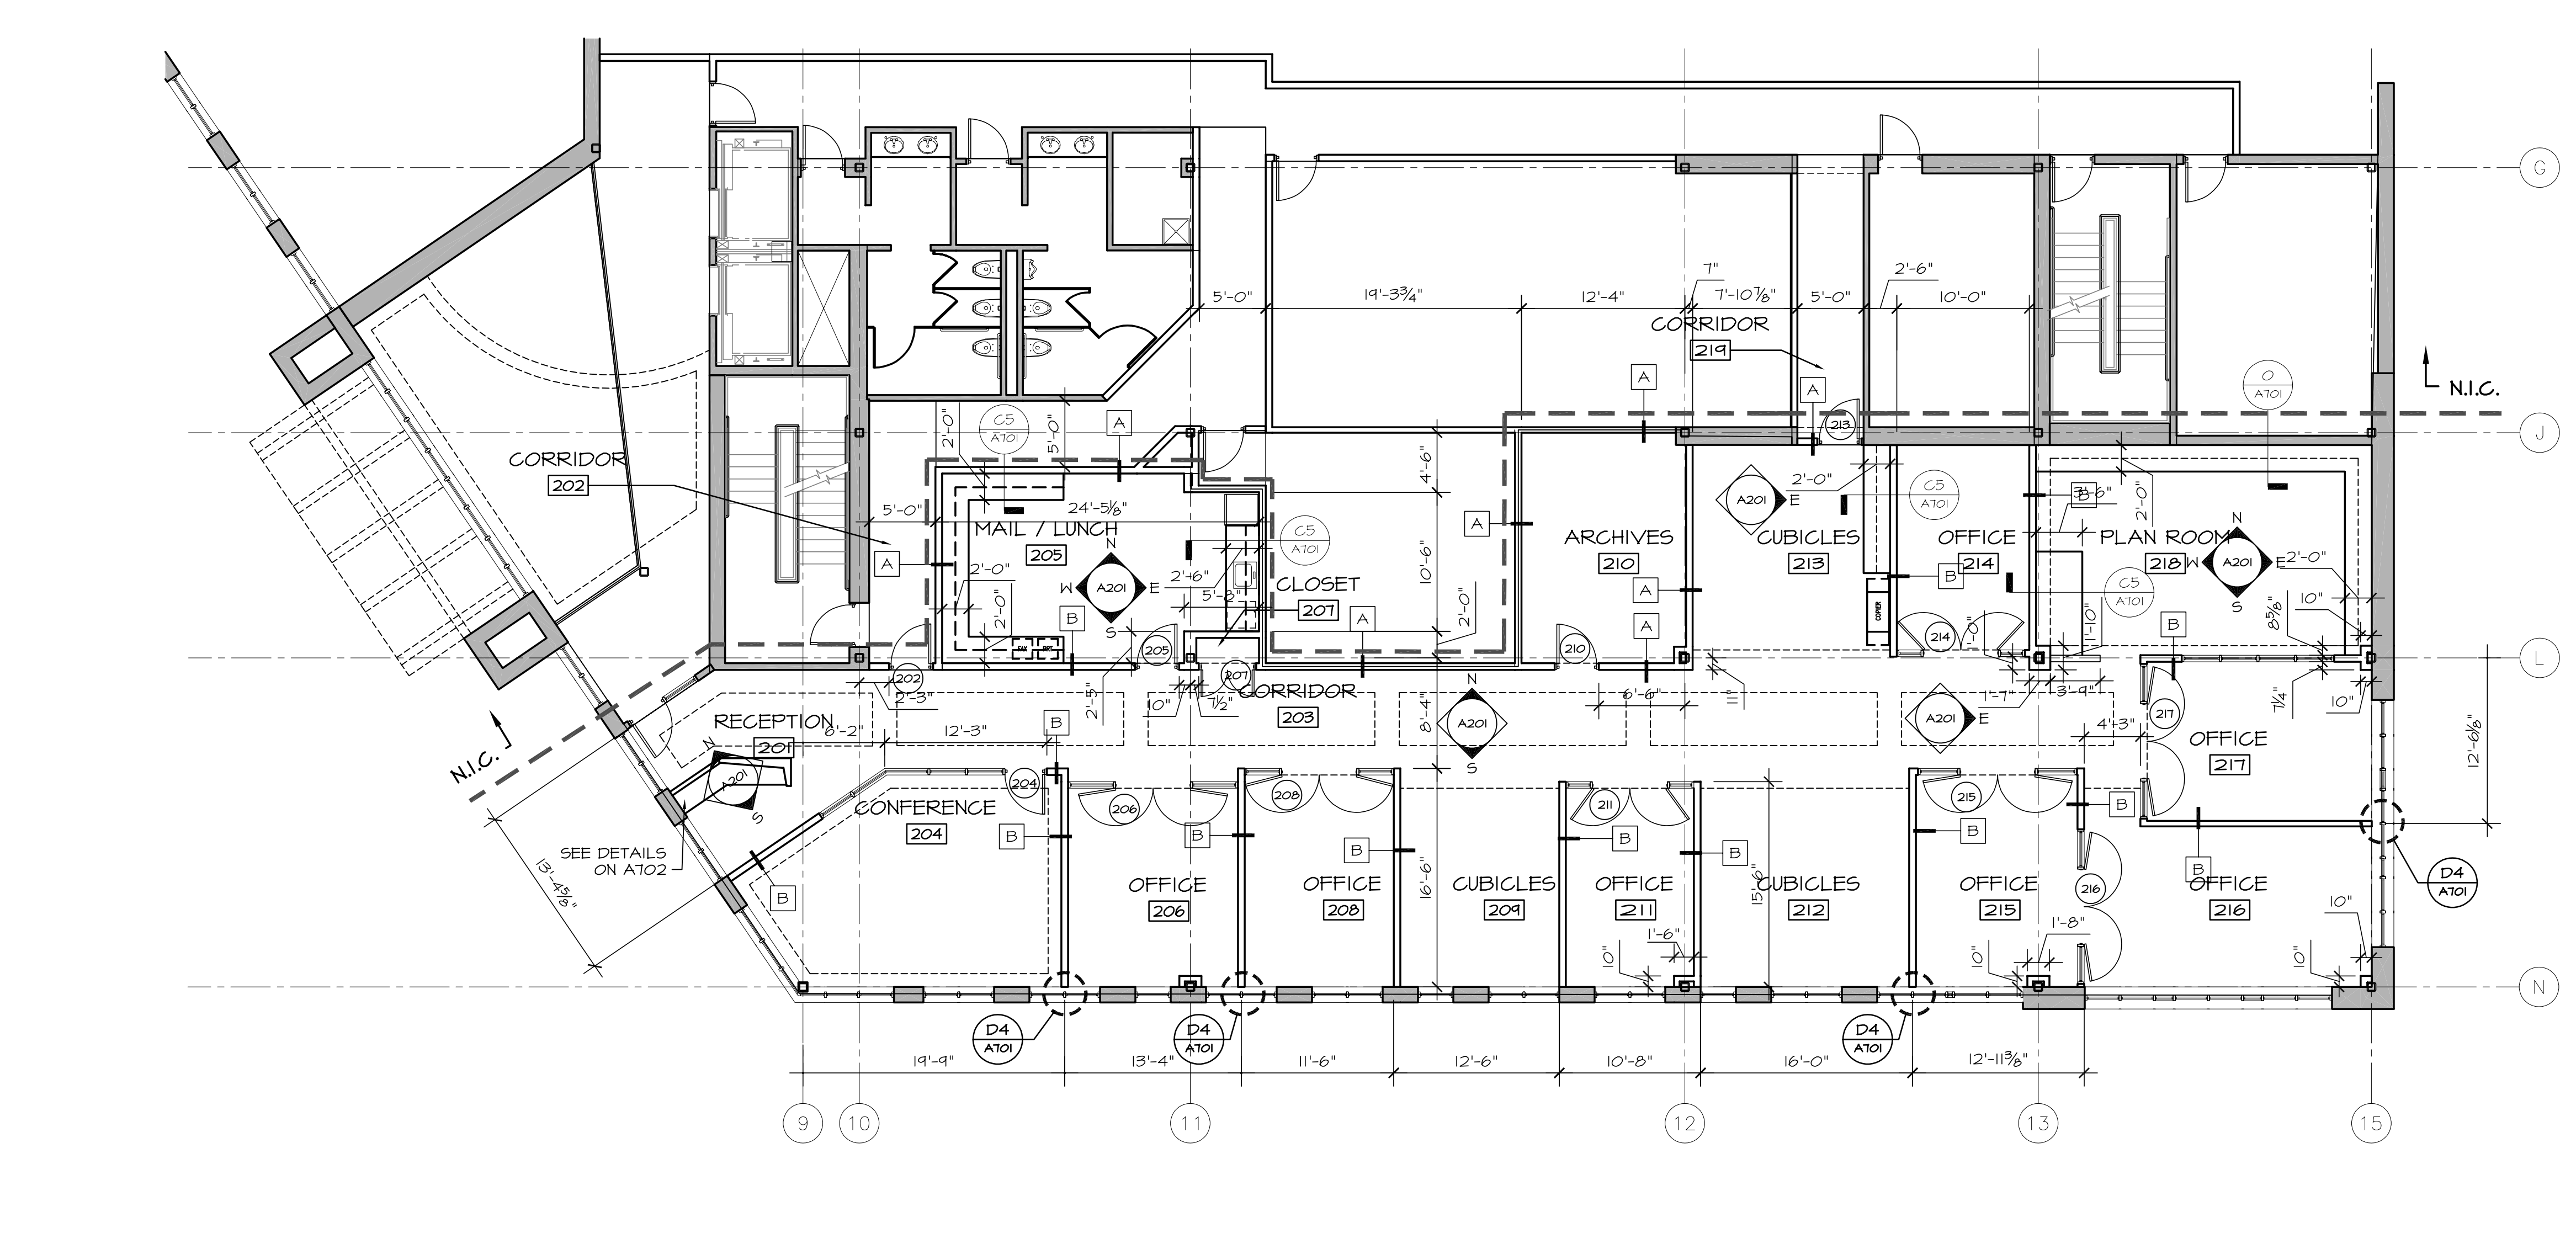
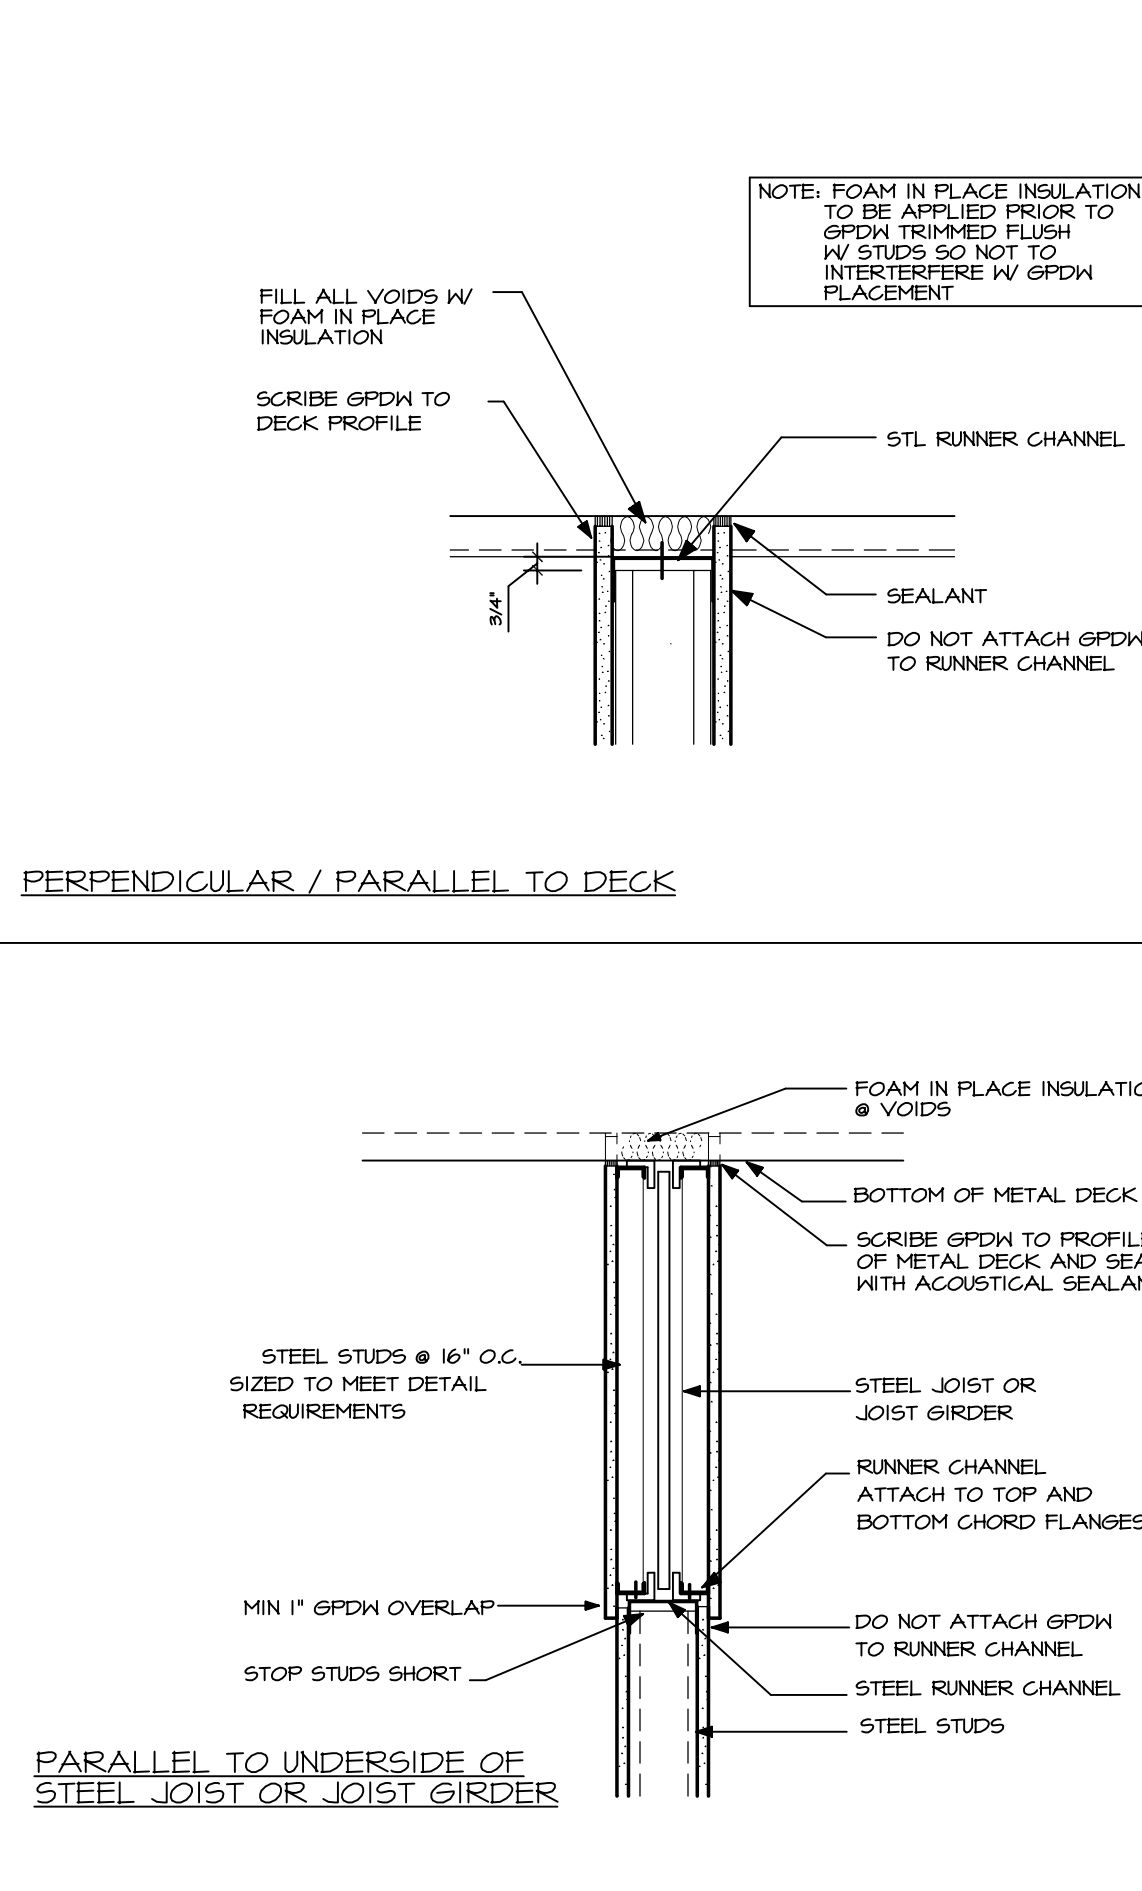


E:\Olympia Equity Investors\280 Fore Street\03312c1A102.dwg Jun 07, 2004 - 11:23am

COPYRIGHT (C) BY CUBELLIS ASSOCIATES, INC. ALL RIGHTS RESERVED. NO PART OF THIS DOCUMENT MAY BE REPRODUCED, STORED IN A RETRIEVAL SYSTEM, OR TRANSMITTED IN ANY FORM OR BY ANY MEANS, ELECTRONIC, MECHANICAL, PHOTOCOPYING, RECORDING, OR BY ANY INFORMATION STORAGE AND RETRIEVAL SYSTEM, WITHOUT THE EXPRESS WRITTEN CONSENT OF CUBELLIS ASSOCIATES, INC. ANY UNAUTHORIZED REPRODUCTION OR TRANSMISSION OF THIS DOCUMENT WITHOUT THE EXPRESS WRITTEN CONSENT OF CUBELLIS ASSOCIATES, INC. IS PROHIBITED AND UNLAWFUL.

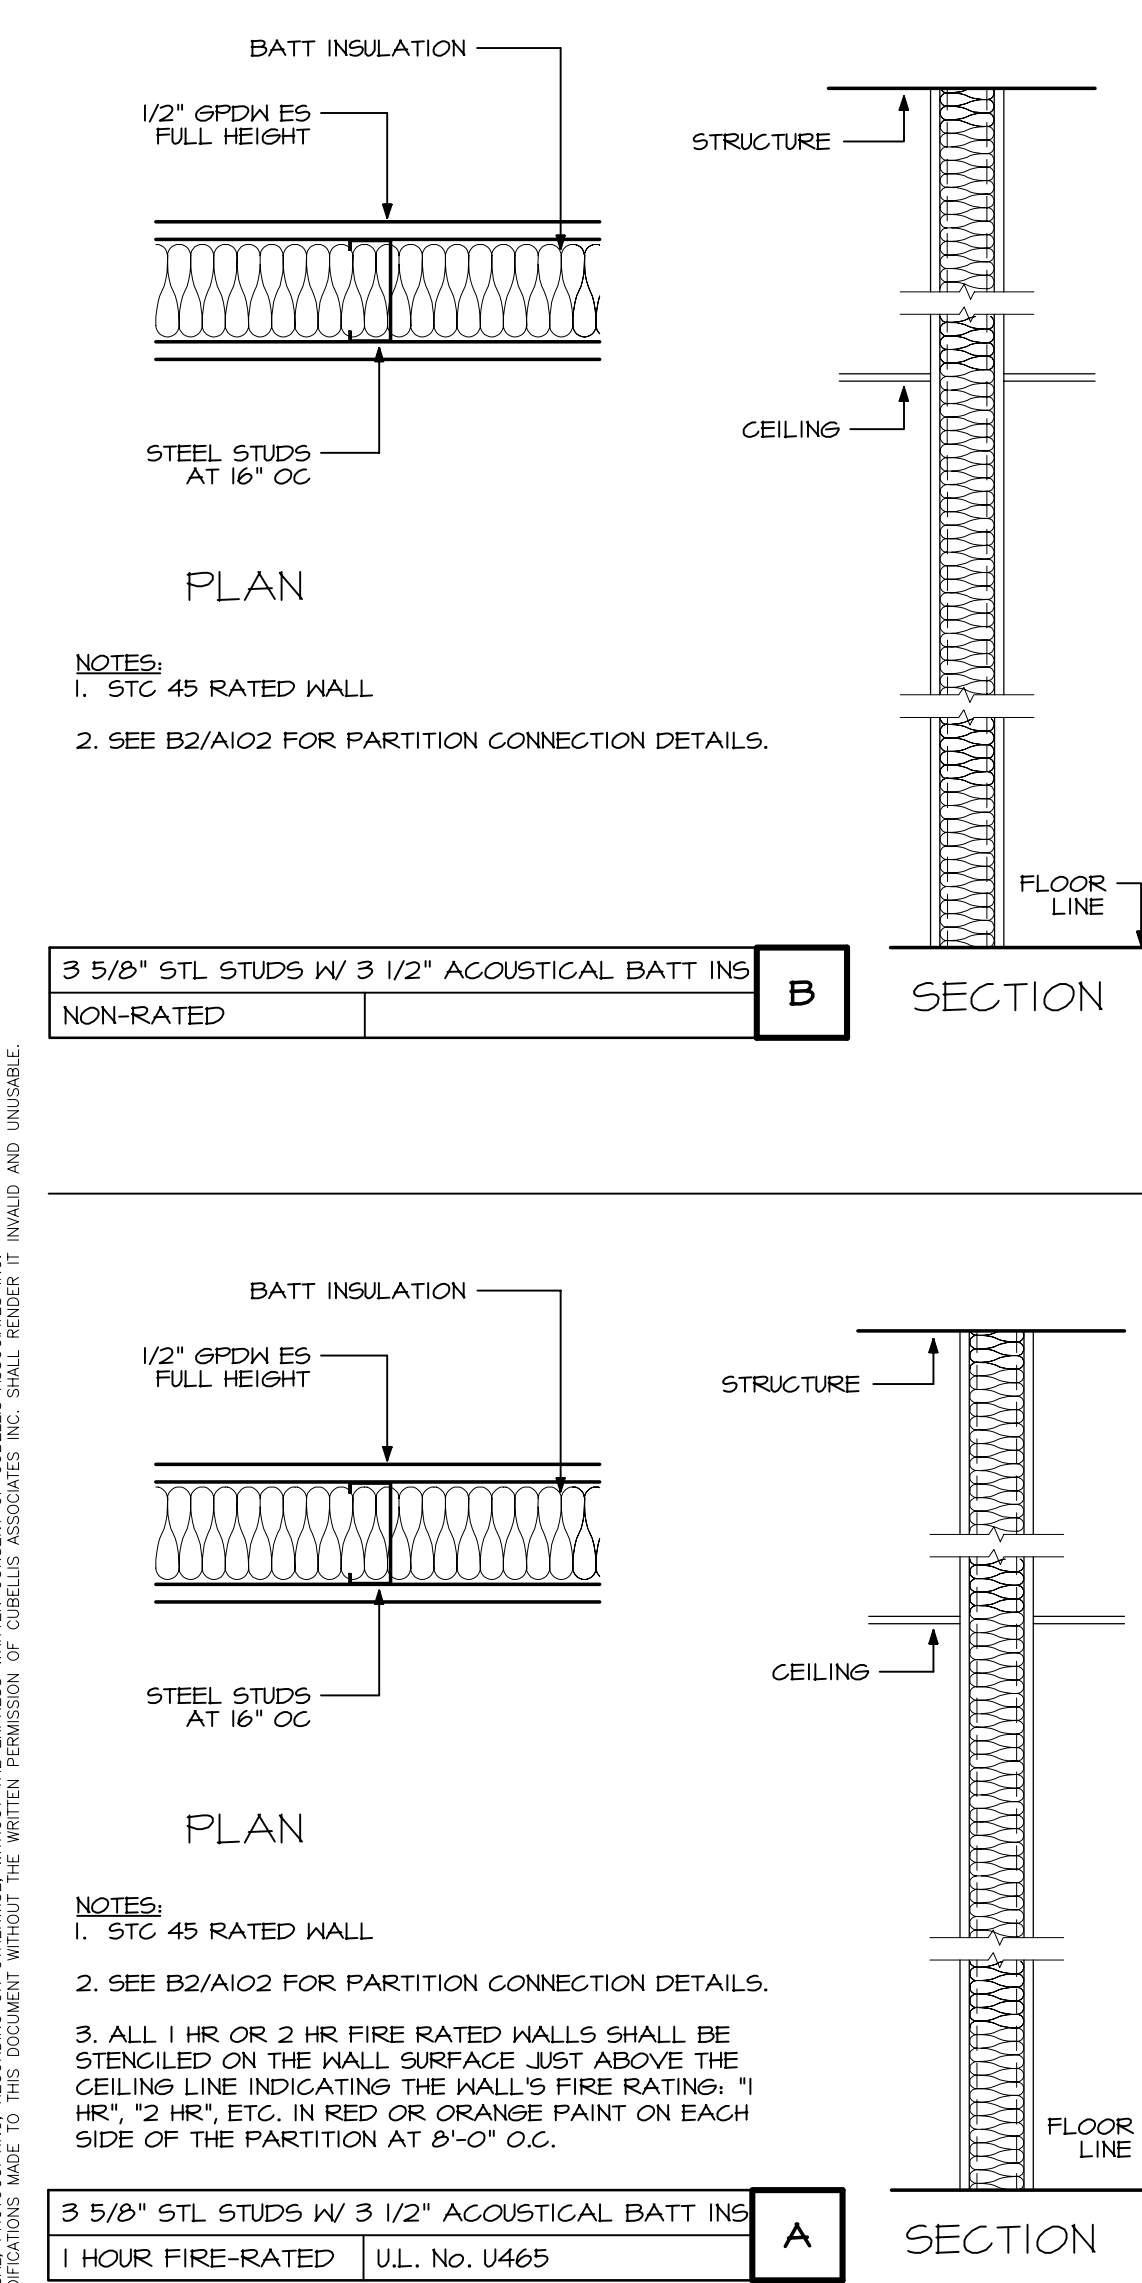

NO	DATE	REVISIONS
1	06/07/04	ISSUED FOR PRICING

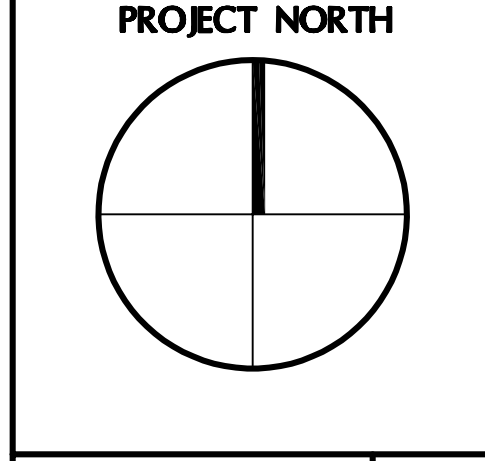

OLYMPIA EQUITY INVESTORS
280 FORE STREET
SECOND FLOOR

TITLE
FLOOR PLAN AND FURNITURE PLAN

SCALE
1/8" = 1'-0"

Cubellis Associates Inc.
Architecture Interiors Engineering
490 Essex Street, 2nd Fl.
Portland, ME 04101
Tel: 207-874-2777
Fax: 207-874-2775
www.cubellis.com

DATE
JUNE 04, 2004

DRAWN BY
MGW

CHECKED BY
JT

A102

03312PT