


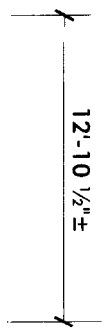


1.8'

PARTIAL TOP VIEW
SCALE: 1/8" = 1'-0" ±



2.075

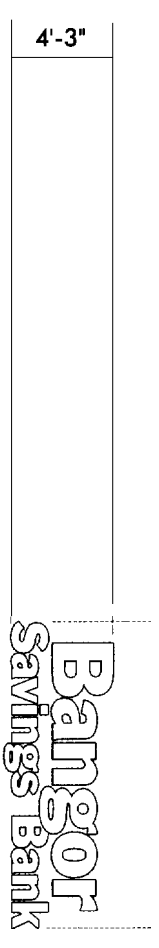

4.25

38



FLAT VIEW—PARTIAL ELEVATION SHOWING SIGN NO. 1
SCALE: 1/8" = 1'-0" ±

E


E.6

F

G

38 x 60 = 190 # x 59 # = 95 #

4.25 x 12.075 = 51.72 #

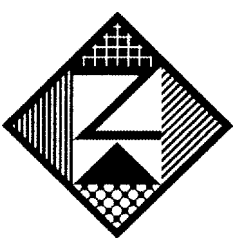

S I G N S
Neokraft


Neokraft Signs Inc.
686 Main Street
Lewiston, Maine 04240
Telephone: 207.782.9654
Facsimile: 207.782.0009
1.800.339.2258
<http://www.neokraft.com>
Custom Sign Fabrication

Except for designs supplied by the client, all ideas, plans or arrangements indicated on this drawing are copyrighted and owned by Neokraft Signs Inc. and shall not be reproduced, used by or disclosed to any person, firm or corporation without written permission of Neokraft Signs Inc.

Bangor Savings Bank
C1001557

Location:	Fore Street Portland, ME
Drawing No.:	1 of 1
Drawn by:	DS
Date:	03.08.2004
Revised:	04.16.2004, 05.19.2004, 08.31.2004
Gen Ref.:	

NO.	LETTER	TRANSFORMER	AMP. LOAD
1	B	FRANCE OE1G 5000/30	0.5
2	a	FRANCE OE1G 5000/30	0.5
3	n	FRANCE OE1G 5000/30	0.5
4	g	FRANCE OE1G 5000/30	0.5
5	o	FRANCE OE1G 5000/30	0.5
6	r	FRANCE OE1G 5000/30	0.5
7	s	FRANCE OE1G 5000/30	0.5
8	a	FRANCE OE1G 5000/30	0.5
9	v	FRANCE OE1G 5000/30	0.5
10	l	FRANCE OE1G 5000/30	0.5
11	n	FRANCE OE1G 5000/30	0.5
12	g	FRANCE OE1G 5000/30	0.5
13	s	FRANCE OE1G 5000/30	0.5
14	B	FRANCE OE1G 5000/30	0.5
15	a	FRANCE OE1G 5000/30	0.5
16	n	FRANCE OE1G 5000/30	0.5
17	k	FRANCE OE1G 5000/30	0.5

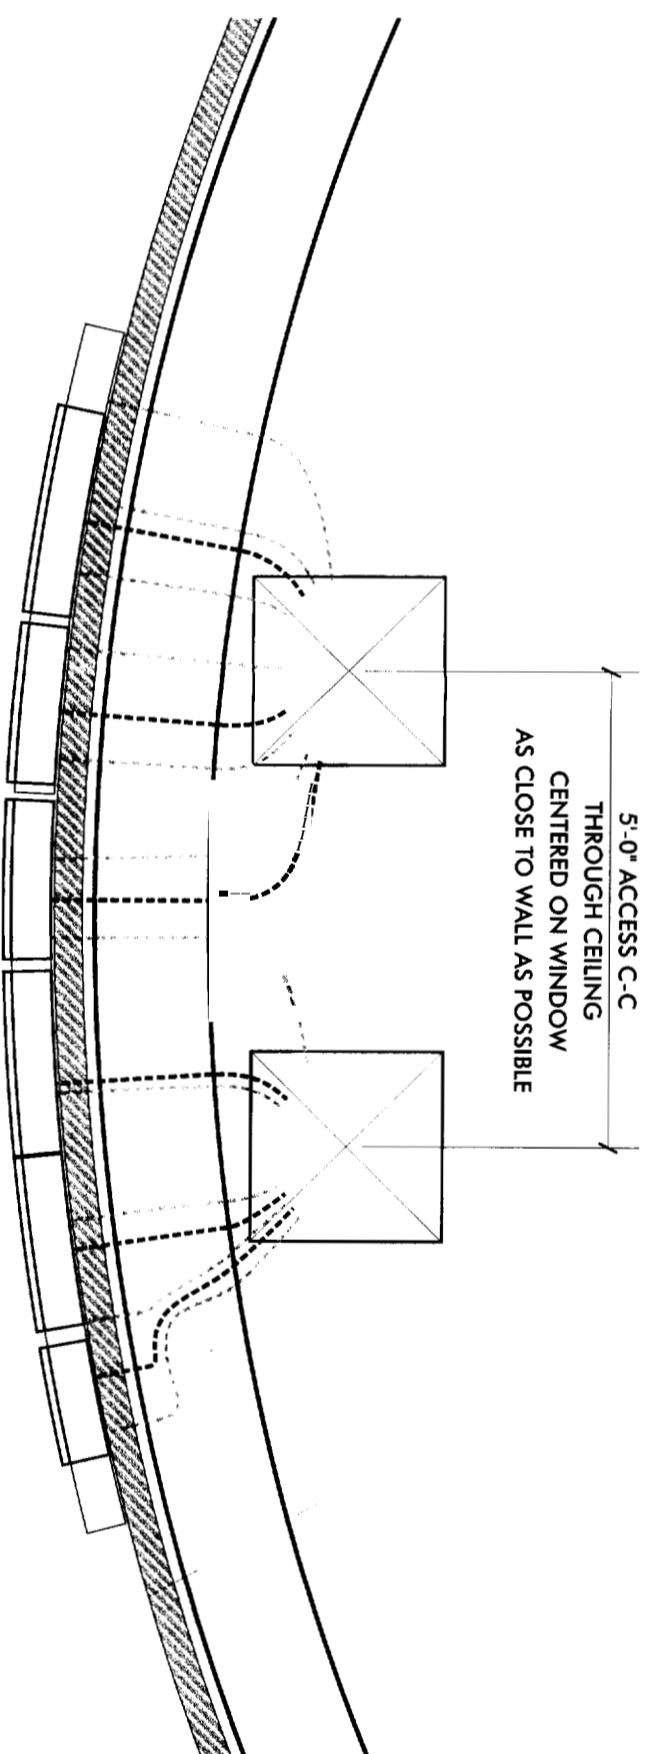

Neokraft
SIGN


Neokraft Signs Inc.
686 Main Street
Lewiston, Maine 04240
Telephone: 207.782.9654
Facsimile: 207.782.0009
1.800.339.2258
<http://www.neokraft.com>

Custom Sign Fabrication


Except for designs supplied by the client, all ideas, plans or arrangements indicated on this drawing are copyrighted and owned by Neokraft Signs Inc. and shall not be reproduced, used by or disclosed to any person, firm or corporation without written permission of Neokraft Signs Inc.

Bangor Savings
Bank 2612


Location:	Fore Street
	Portland, ME
Drawing No.:	1 of 2
Drawn by:	DS
Date:	10.01.2004
Gen Ref.:	

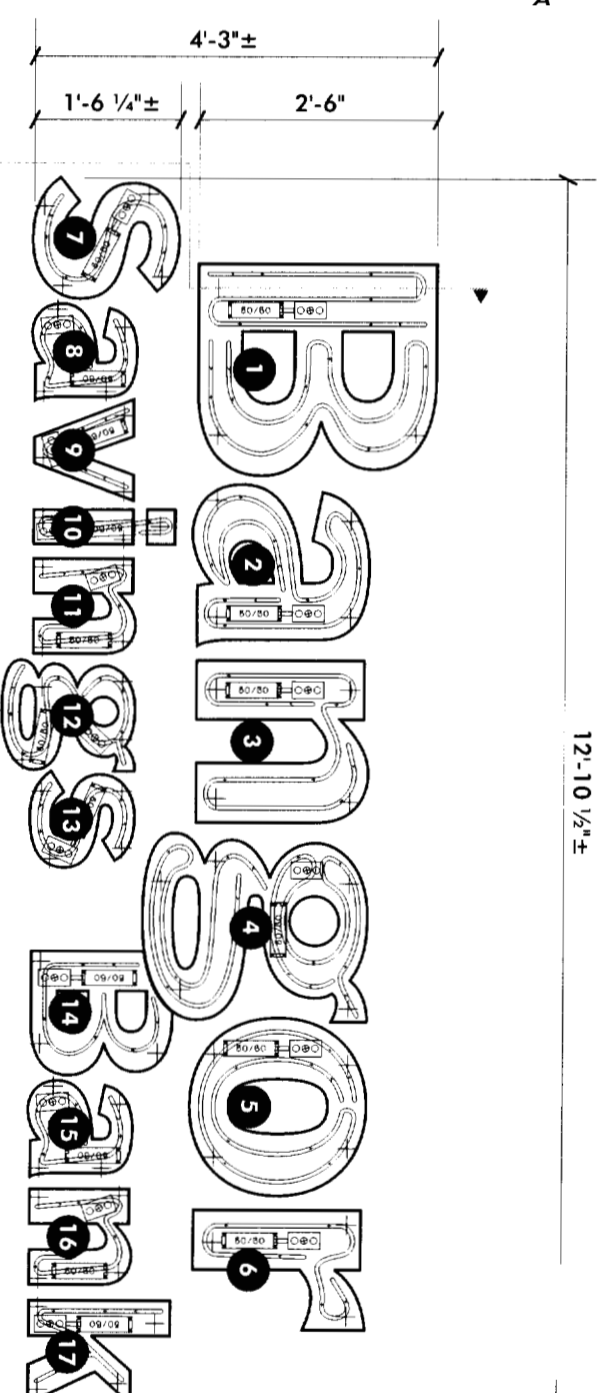

FABRICATED ALUMINUM INTERNALLY ILLUMINATED LETTERS
3/16" THICK WHITE TRANSLUCENT ACRYLIC FACES, WHITE
SILVATRIM TRIM CAP, WHITE ALUMINUM RETURNS

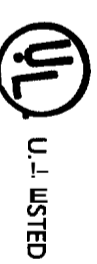

6" DEEP "BANGOR," ELSE 5" DEEP
CL 6500 DESIGNER WHITE NEON ILLUMINATION, SELF-
CONTAINED ELECTRONIC TRANSFORMERS, TOTAL 8.5 AMP
LOAD

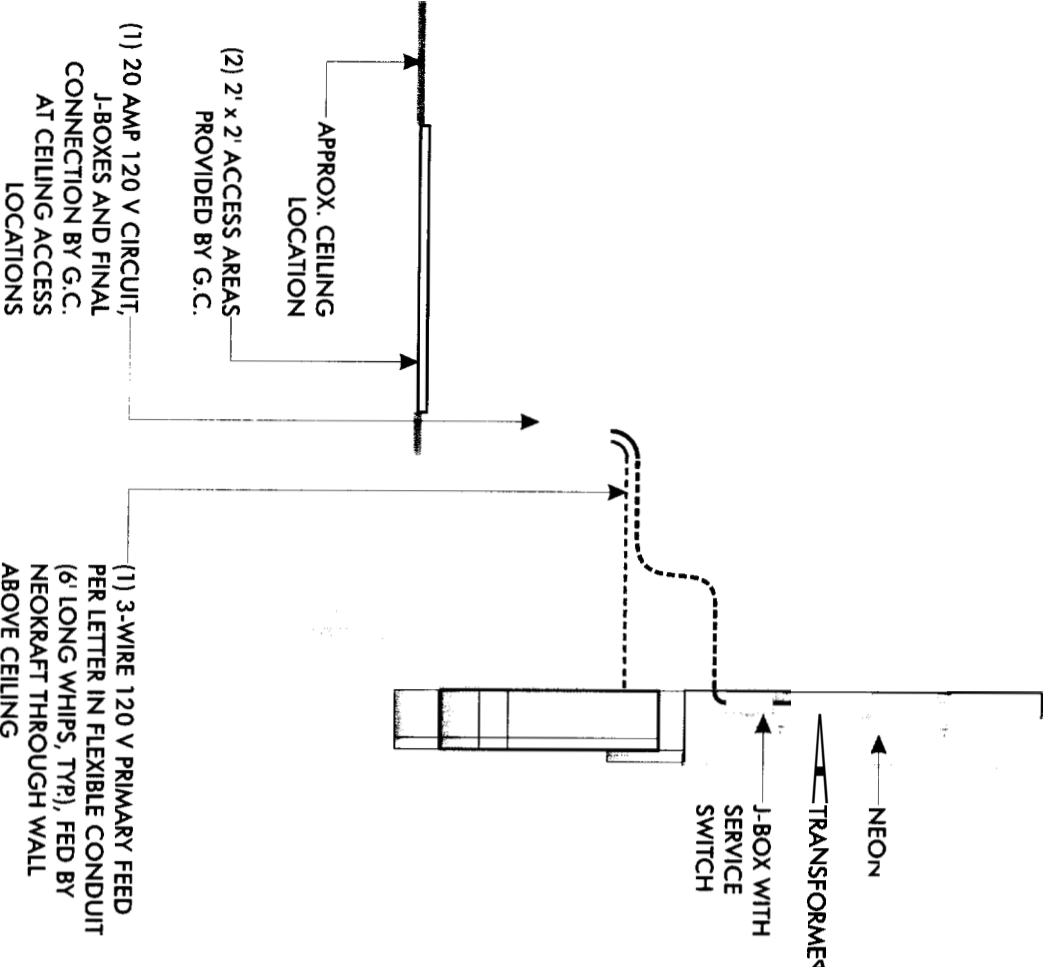


WALL SECTION—MOUNTING AND ELECTRICAL DETAIL

SCALE: 3/4" = 1'-0"

SIGN NO. 1 FRONT VIEW—INI. ILLUM. WALL LETTERS

SCALE: 1/2" = 1'-0"

(1) SET REQUIRED

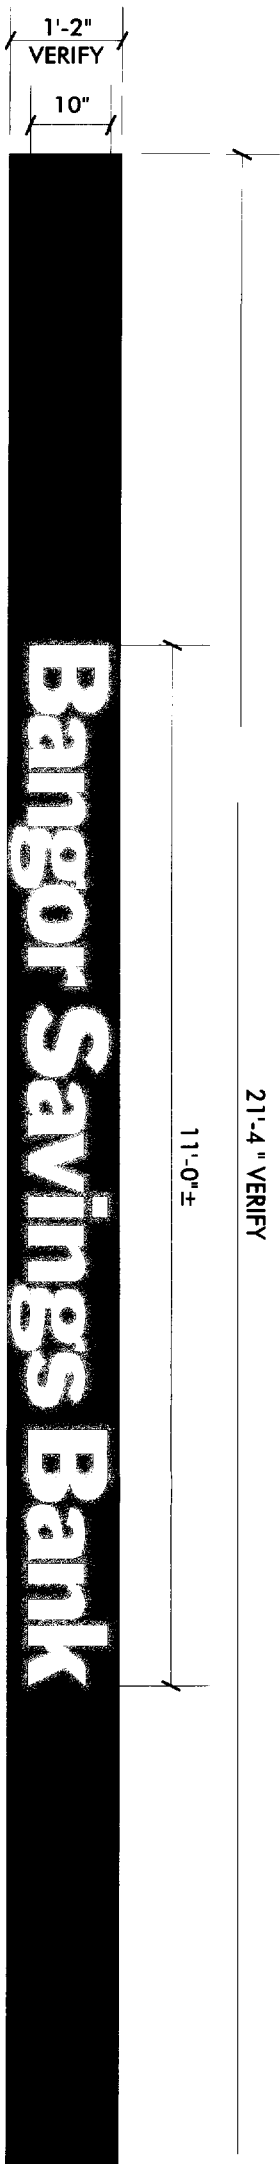

FABRICATED REVERSE-CHANNEL SIGNFOAM LETTERS, PAINTED WHITE
WHITE PERMALITE TWISTERS L.E.D. HALO ILLUMINATION, REMOTE
TRANSFORMER



INSTALL ON 1 1/2" DEEP FABRICATED ALUMINUM BACKGROUND
PAINTED TO MATCH PMS 334 GREEN (MP21205)

SIGN NO. 2 FRONT VIEW—INT. ILLUM. WALL LETTERS

SCALE: 1/2" = 1'-0"

(1) SET REQUIRED

21'-4" VERIFY

1'-0"±

NOTE: WALL SECTION ALTERED
TO APPROXIMATE OBSERVED
CONSTRUCTION, MAY VARY




ALUMINUM SIGNFOAM
PAINTED ALUMINUM PANEL

NEW AND DEFORMATION


PARTIAL ELEVATION
SCALE: 1/8" = 1'-0"±

007

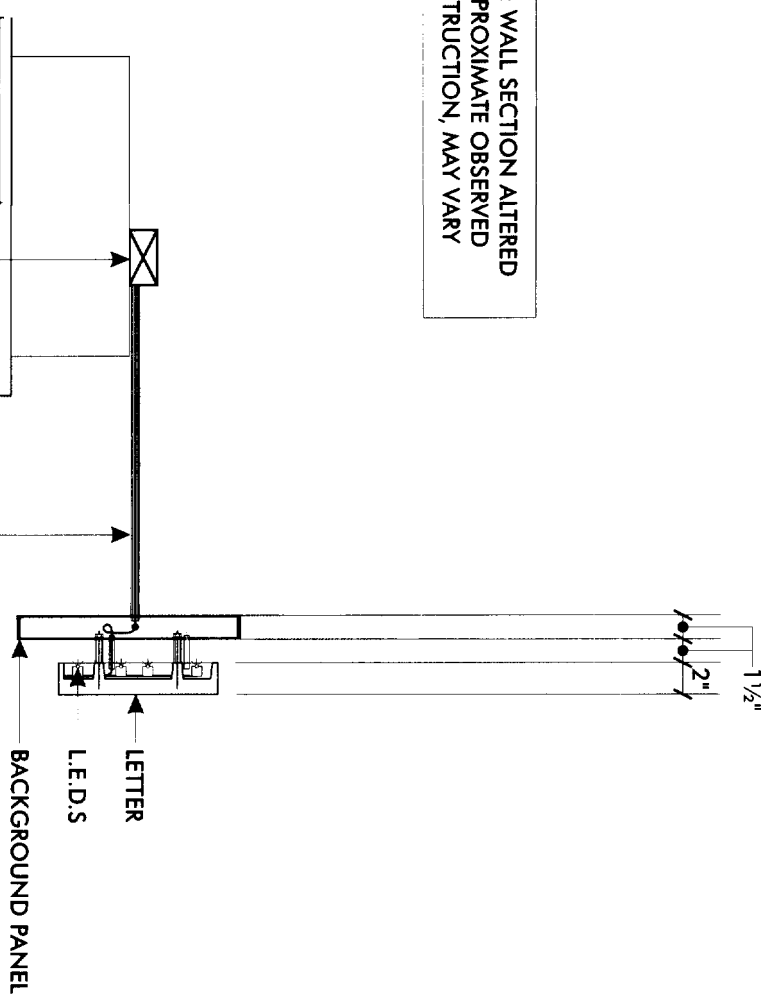

- (1) 20 AMP 120 V CIRCUIT, FINAL CONNECTION AND J-BOX BY G.C.
- (1) OR (2) 2' x 2' ACCESS AREAS PROVIDED BY G.C.
- LOW VOLTAGE POWER SUPPLY LOCATION T.B.D.—CAN BE UP TO 25' FROM LETTERS

SECTION
SCALE: 1" = 1'-0"

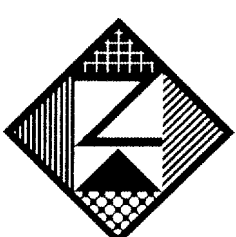

Neoglyph

Neokraft Signs Inc.
686 Main Street
Lewiston, Maine 04240
Telephone: 207.782.9654
Facsimile: 207.782.0009
1.800.339.2258
<http://www.neokraft.com>

Custom Sign Fabrication

Except for designs supplied by the client, all ideas, plans or arrangements indicated on this drawing are copyrighted and owned by Neokraft Signs Inc. and shall not be reproduced, used by or disclosed to any person, firm or corporation without written permission of Neokraft Signs Inc.


**Bangor Savings
Bank 2612**




Location:	Fore Street Portland, ME
Drawing No.:	2 of 2
Drawn by:	DS
Date:	10.01.2004
Gen Ref.:	

Historic Districts with Individual Landmarks & Historic Landscape Districts

Eastern Mainland
May 2002


Map produced by the City of Portland's Department of Planning and Urban Development & the City Workgroup

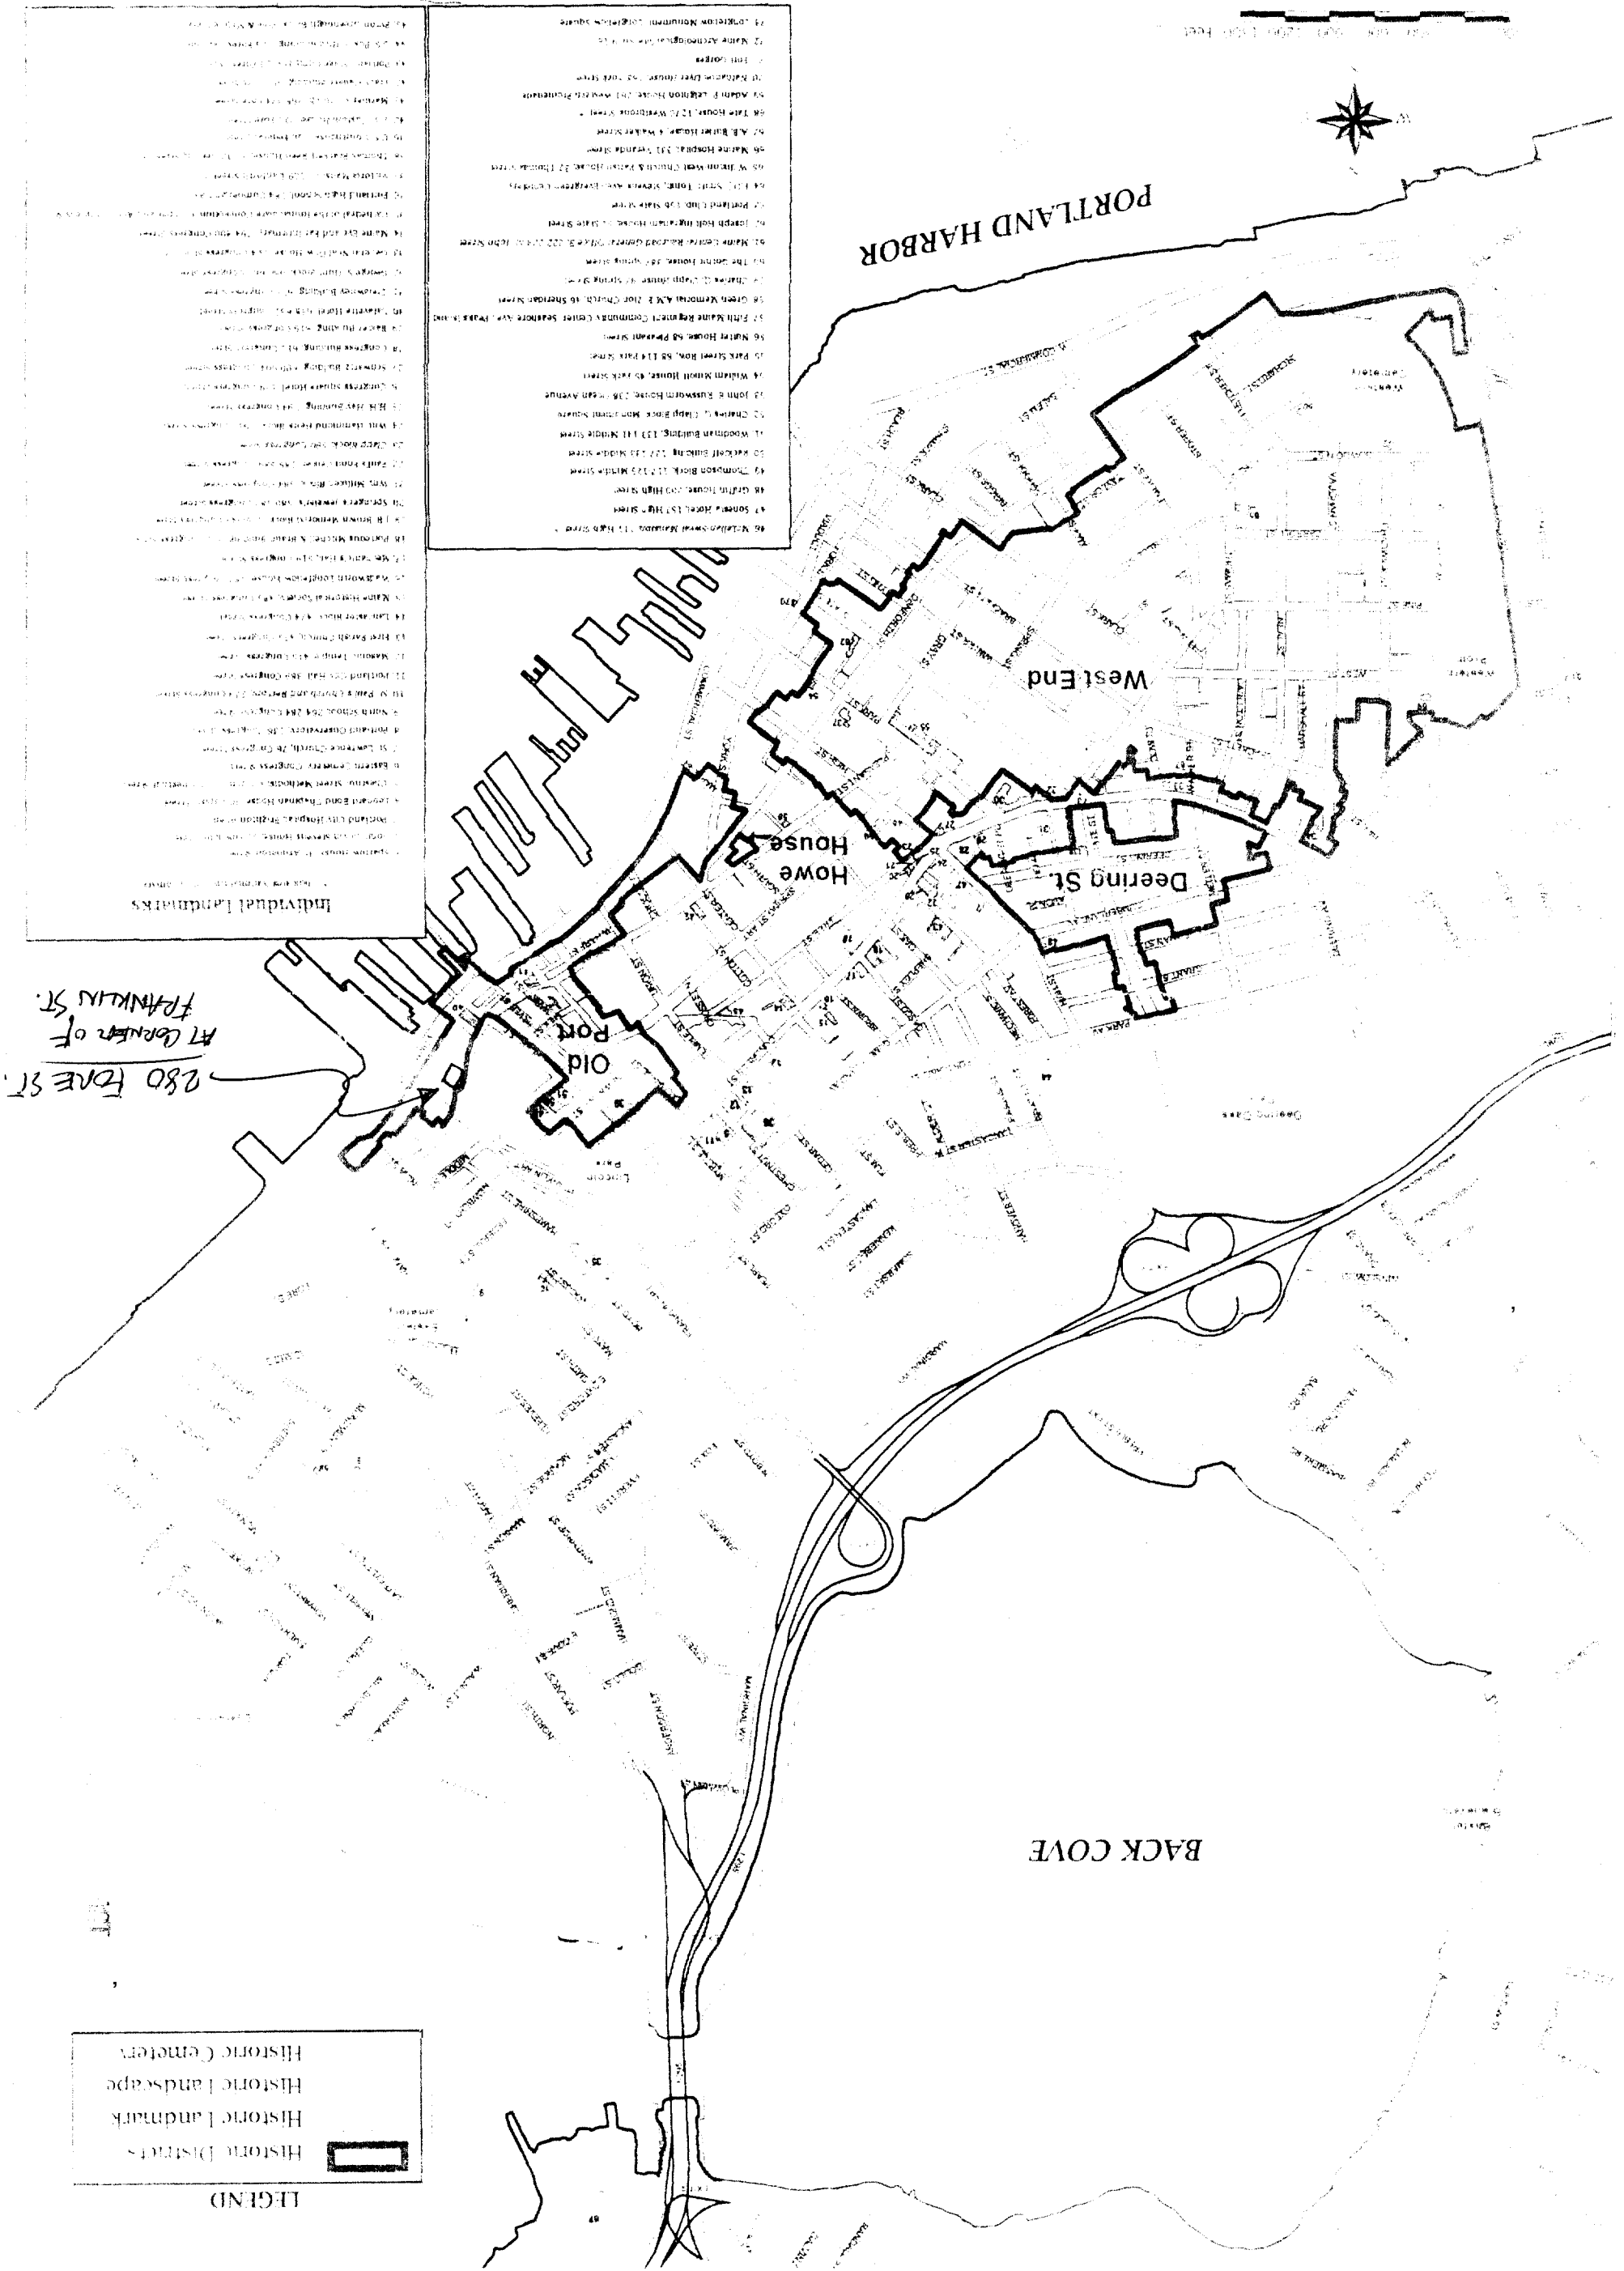

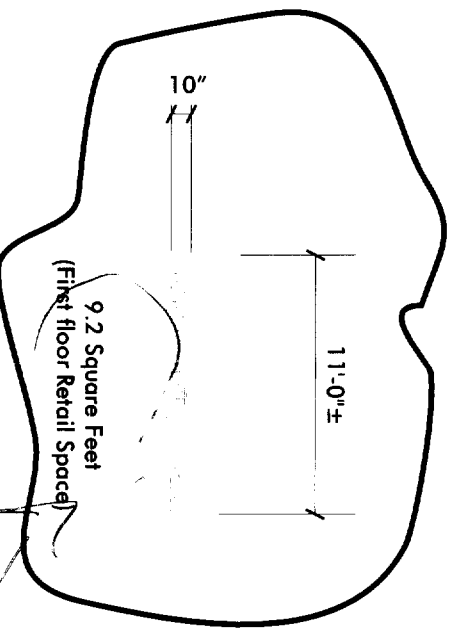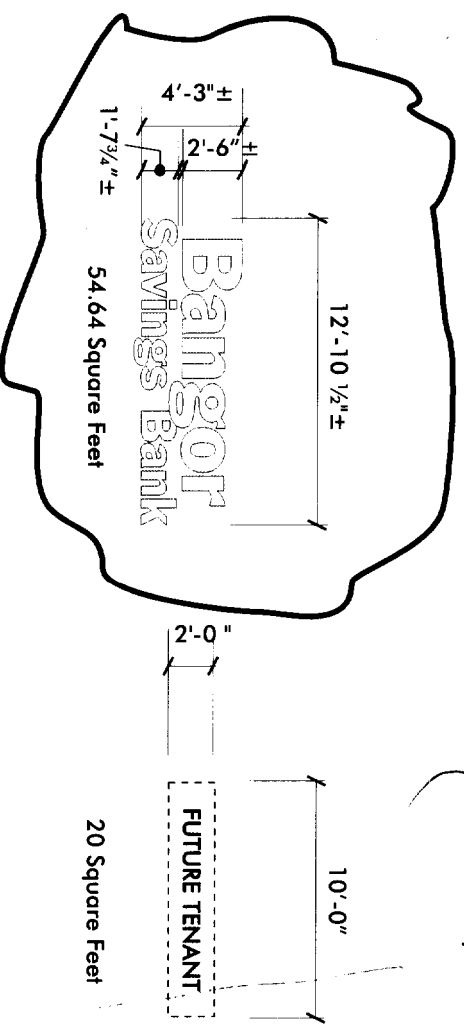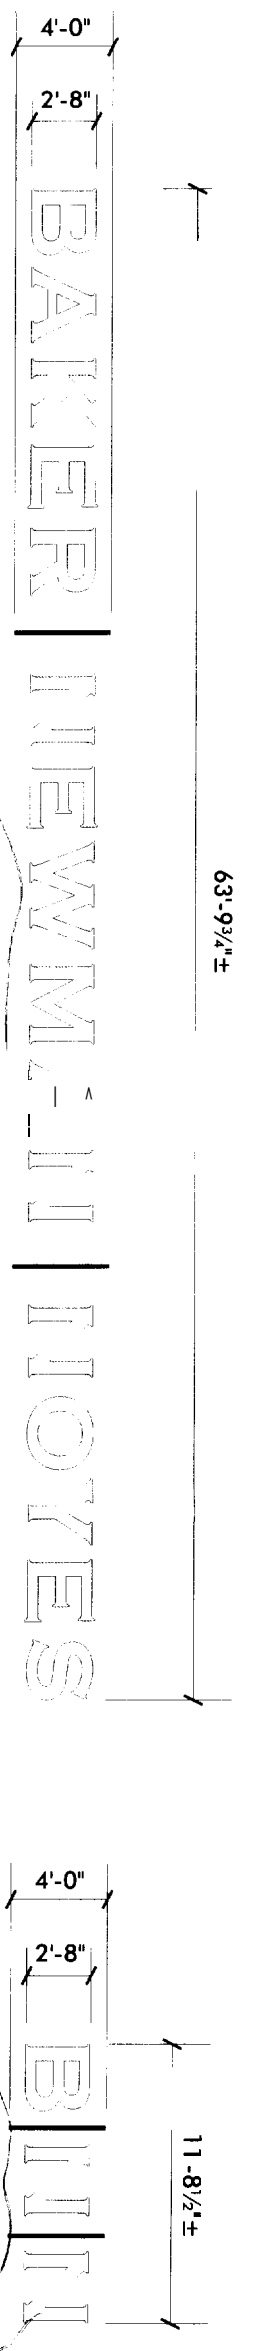

INTERNALLY ILLUMINATED WALL LETTERS
SCALE: 1/8" = 1'-0"
(1) SET EACH REQUIRED



THIS PERMIT APPLICATION IS BEING MADE FOR THE BANGOR SAVINGS SIGNS ONLY. THE OTHER SIGNS SHOWN ON THIS APPROVED PLAN (BY HISTORIC PRESERVATION COMMITTEE IN SEPTEMBER 2004) ARE NOT INCLUDED IN THIS SIGN PERMIT APPLICATION. THE REMAINING SIGN PERMITS ARE THE RESPONSIBILITY OF THE OTHER INDIVIDUAL PARTIES.

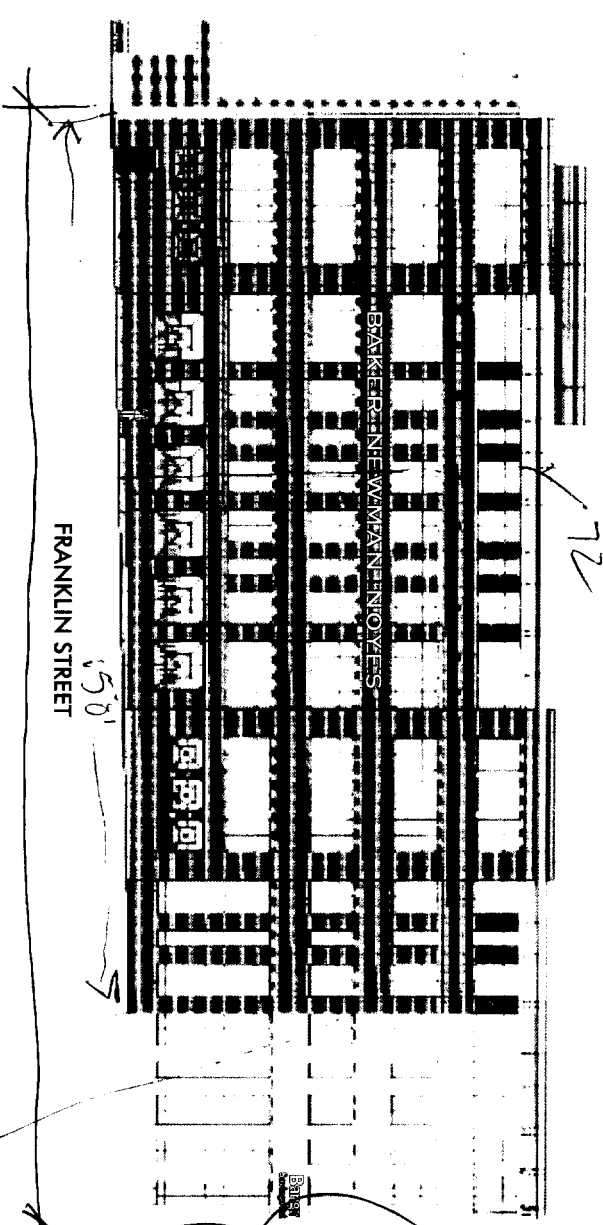

COMBINED UPPER FRONT SIGN AREA OF BOTH FRANKLIN AND FORE ST. = 10,486 + 6,730 = 17,216 SQ FT
MAX SIGN AREA 59,888 = 859.8 SQ FT

BRUSHED STAINLESS STEEL STREET NUMBER SIGN
7.3 Square Feet

RETAIL FRONTAGE MAX SIGN AREA = 110 SQ FT

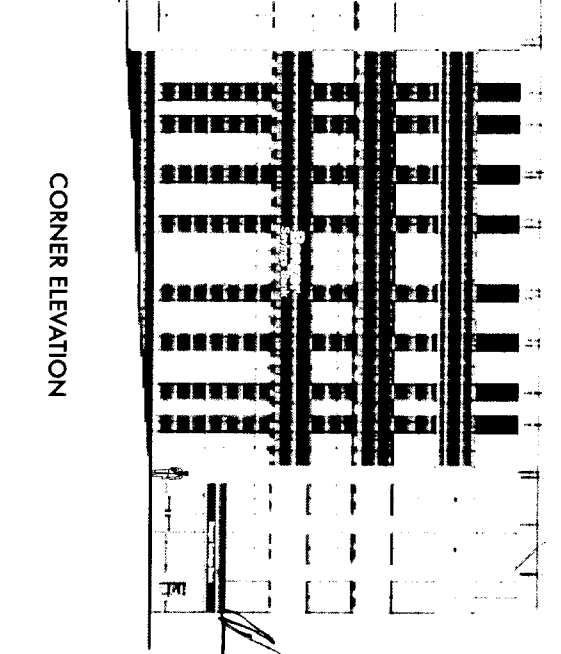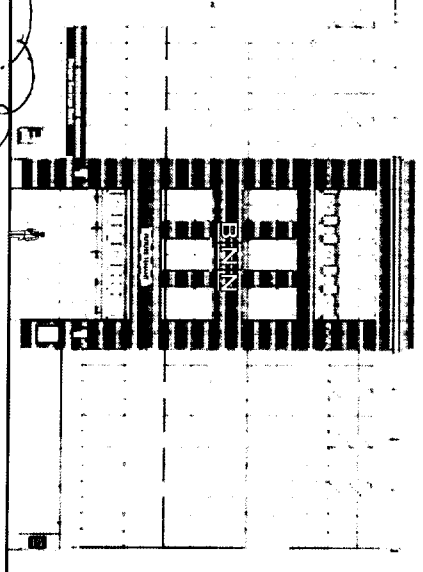

Neokraft Signs Inc.
 686 Main Street
 Lewiston, Maine 04240
 Telephone: 207.782.9654
 Facsimile: 207.782.0009
 1.800.339.2258
 http://www.neokraft.com

Custom Sign Fabrication

Except for designs supplied by the client, all ideas, plans or arrangements indicated on this drawing are copyrighted and owned by Neokraft Signs Inc. and shall not be reproduced, used by or disclosed to any person, firm or corporation without written permission of Neokraft Signs Inc.

280 Fore Street SIGNAGE PLAN
CL001557

Location: 280 Fore St.
 Portland, ME
 Drawing No.: 1 of 1
 Drawn by: PFAI, PL
 Date: 05-3-2004 09:22:00
 Gen ef:

BUILDING ELEVATIONS SHOWING SIGN LOCATIONS

72' x 150' - 10,800 sq ft = 540 sq ft