


G11 ENLARGED FLOOR PLAN - SECOND FLOOR
1/4" = 1'-0"

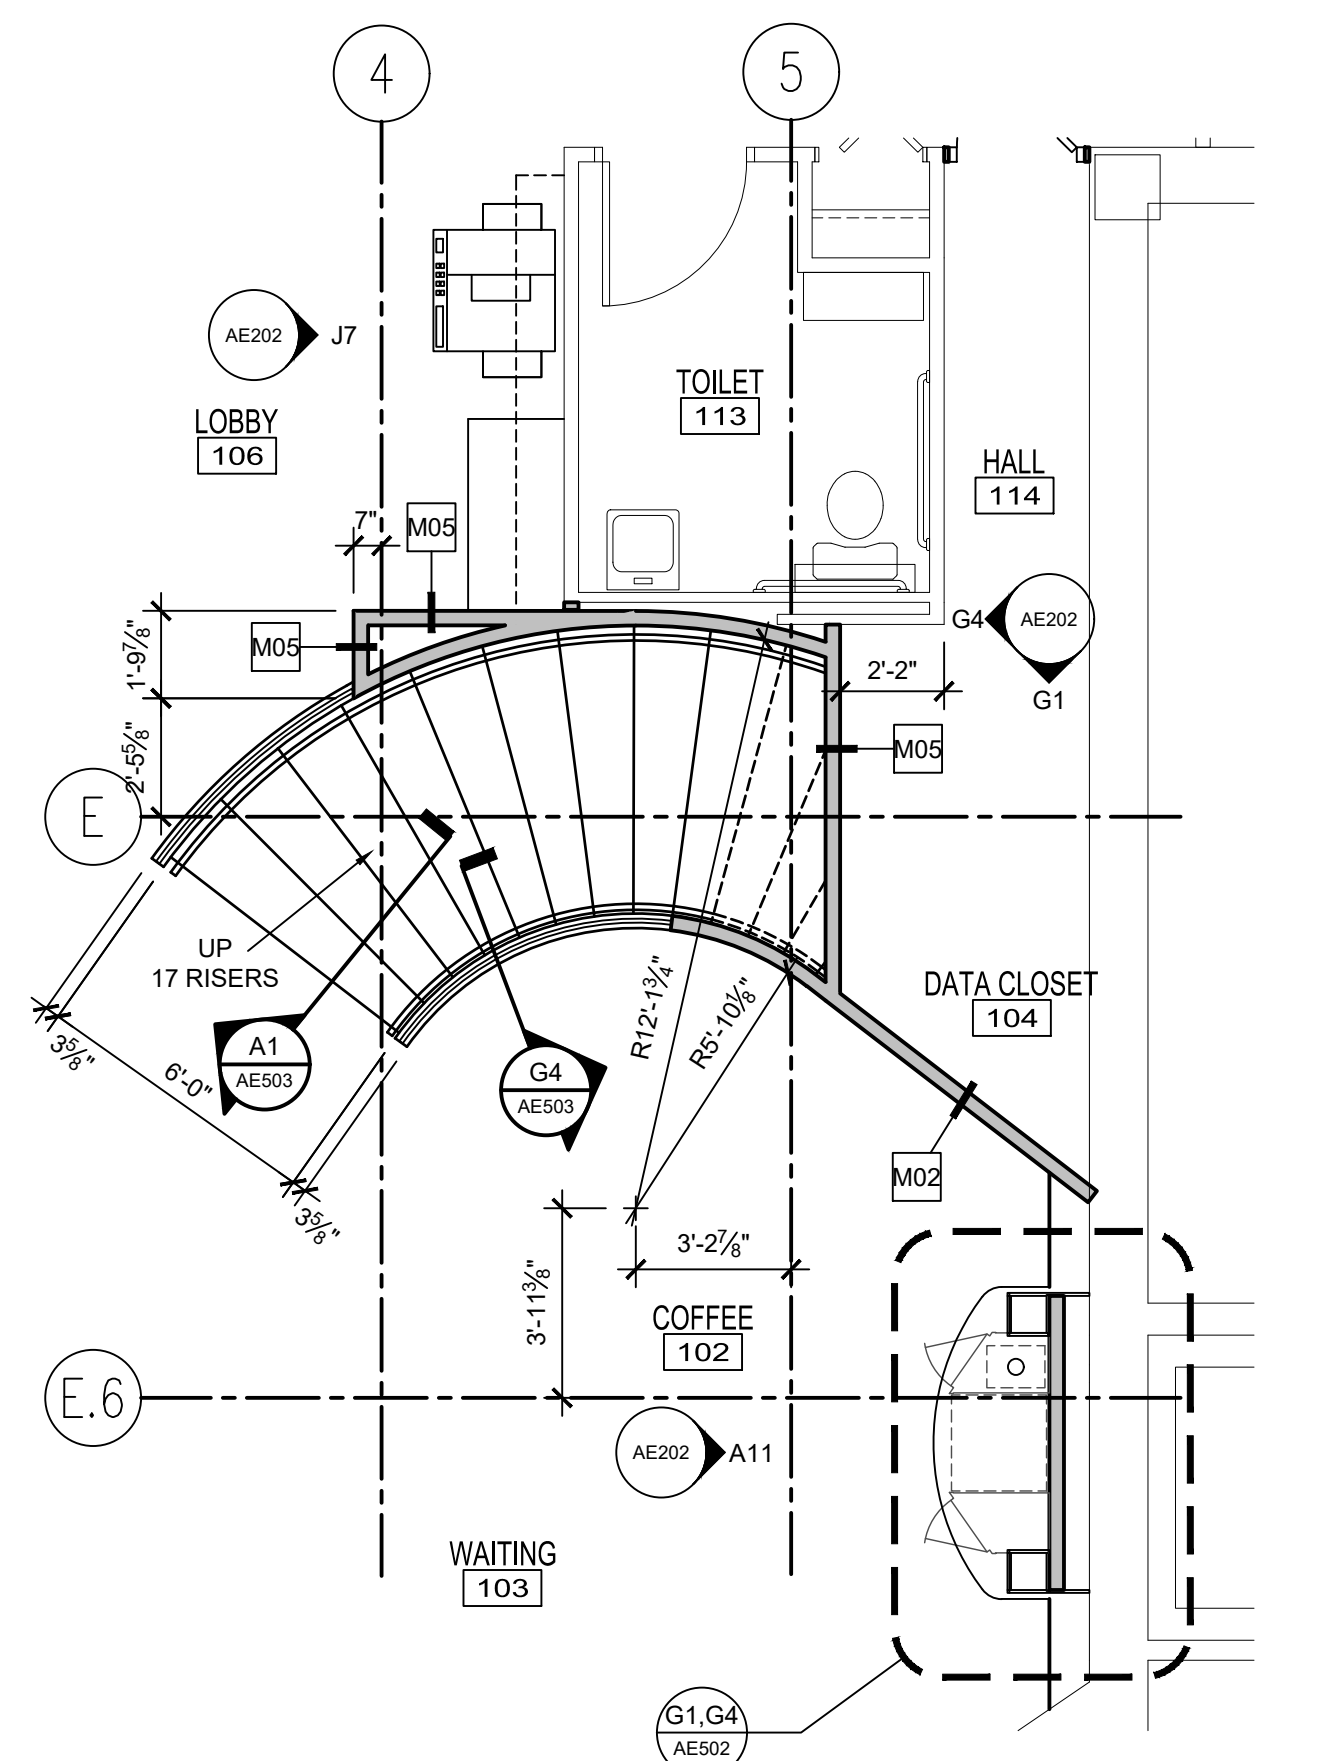


A11 ENLARGED FLOOR PLAN - FIRST FLOOR
1/4" = 1'-0"

NO.	DATE	DESCRIPTION
0	00.00.00	

FOR CONSTRUCTION
02.13.18

TAC Architectural
Group Inc.
40 Summer St., Suite 4 Bangor, ME 04401

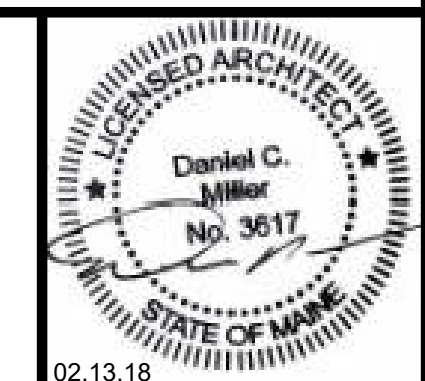

BANGOR SAVINGS BANK -
RENOVATIONS TO 280 FORE
STREET
PORTLAND, MAINE

PROJECT NO: 15-014
CAD DWG FILE: AE401 ENLARGED PLANS - PHASE 1.DWG
DRAWN BY: ###
CHK'D BY: ###
COPYRIGHT: 2018

SHEET TITLE
ENLARGED PLANS
- PHASE 1

AE401