



2 | EXISTING 1ST FLOOR PLAN
1/8" = 1'-0"

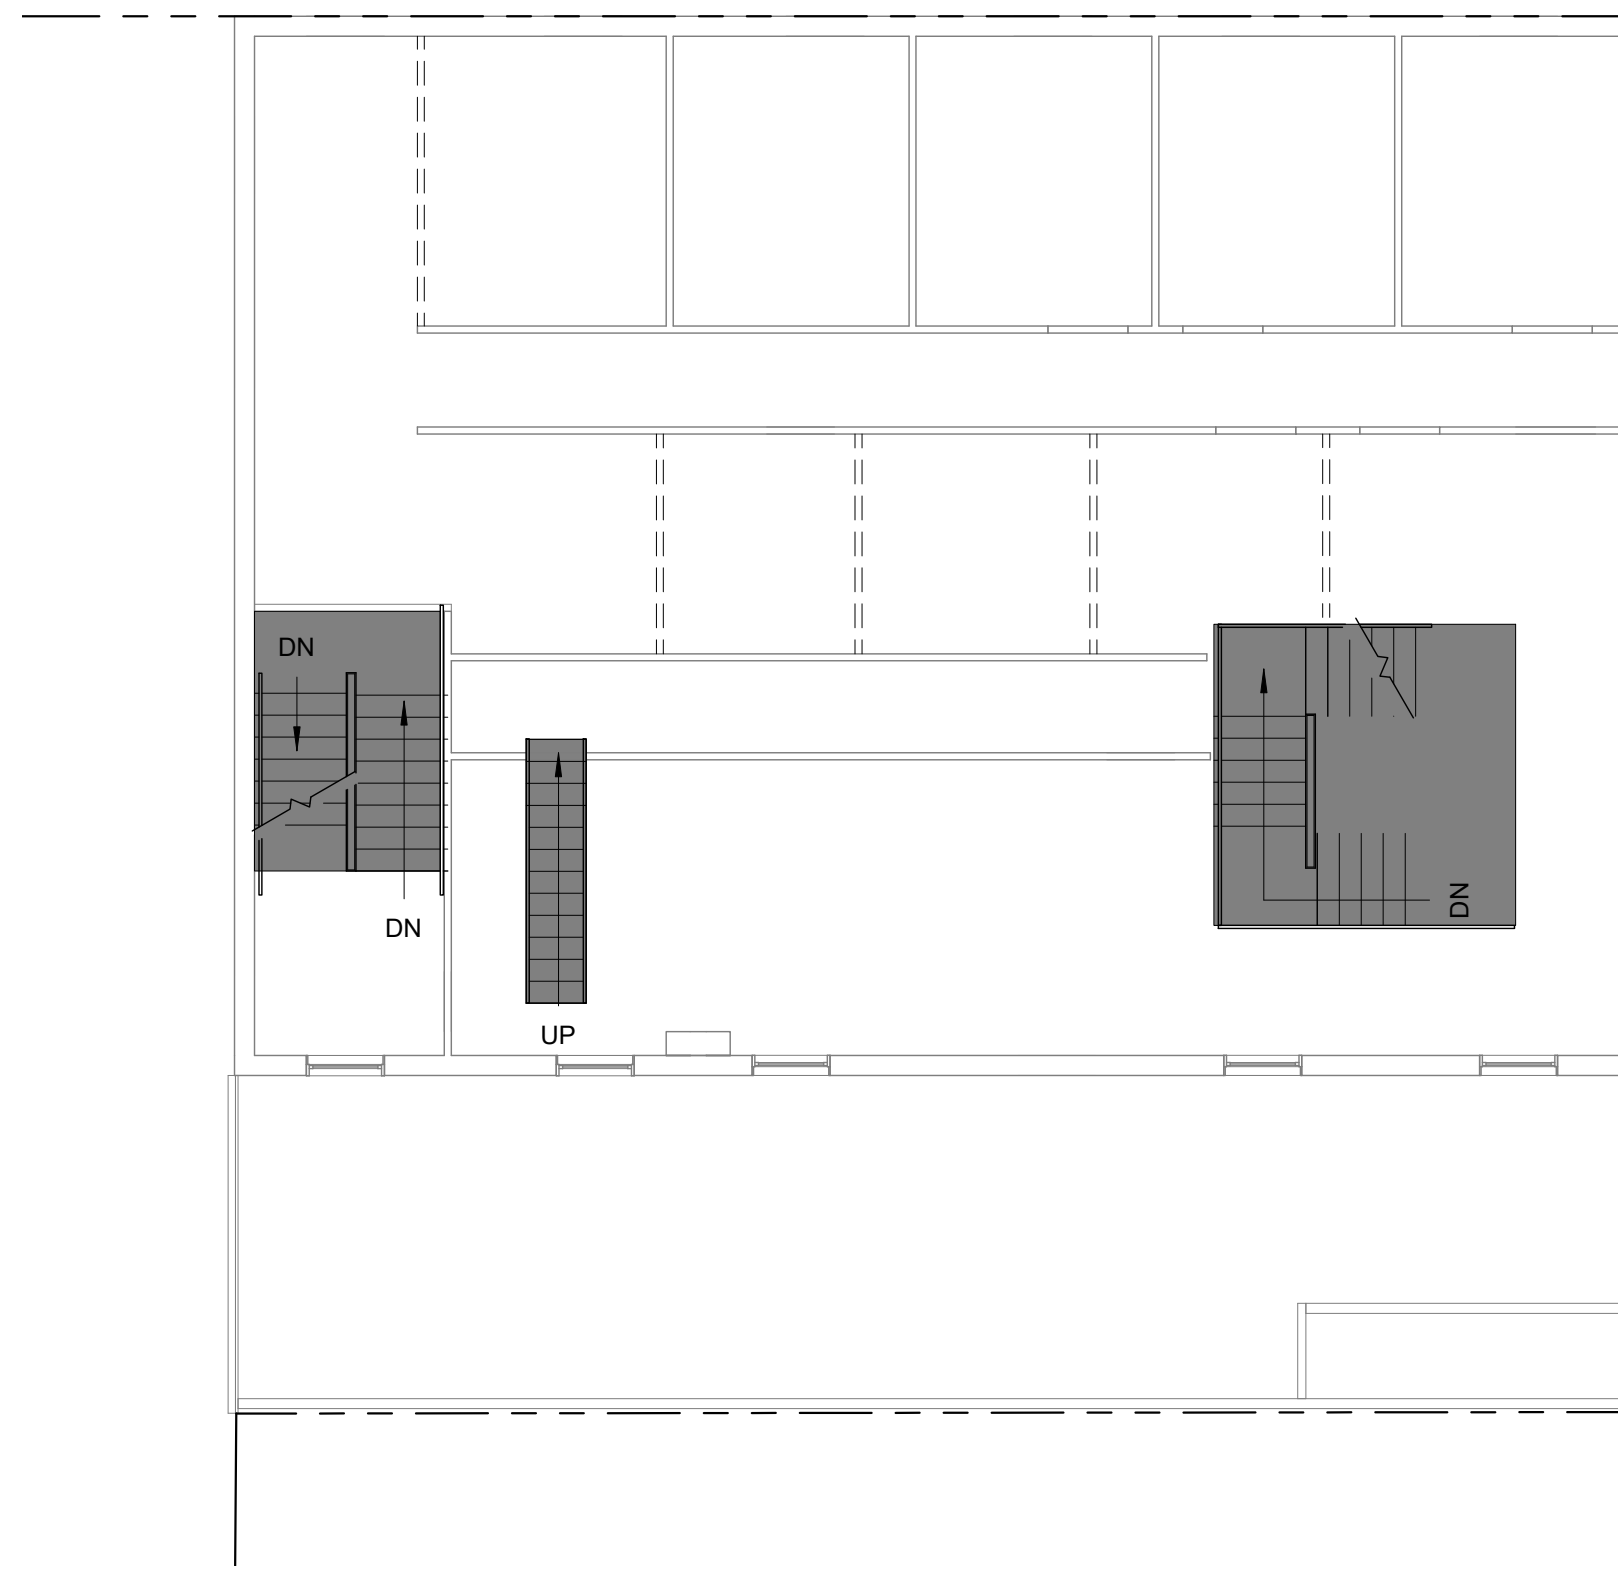


4 | EXISTING 3RD FLOOR PLAN
1/8" = 1'-0"




6 | ROOF
1/8" = 1'-0"

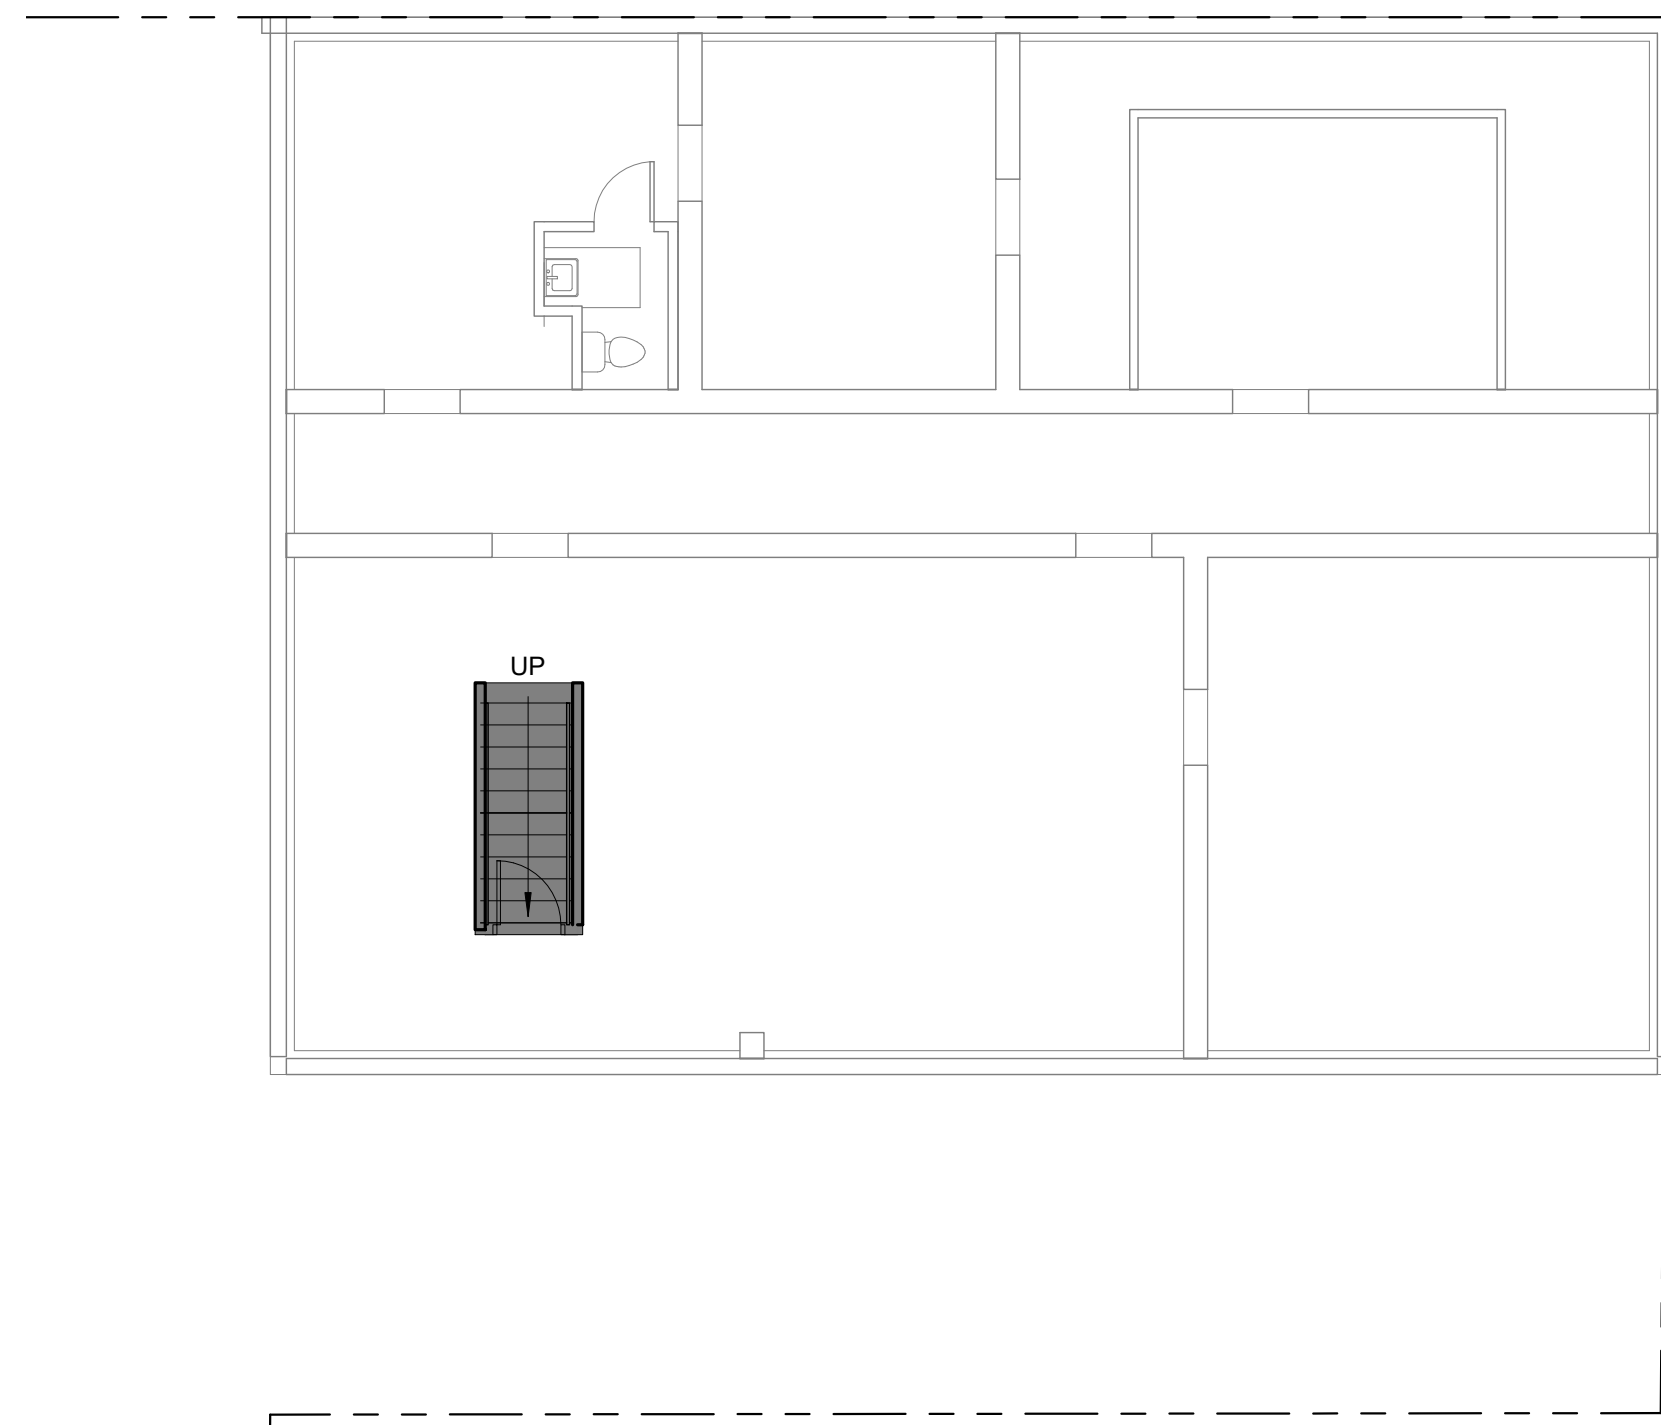

1 | EXISTING BASEMENT PLAN
1/8" = 1'-0"

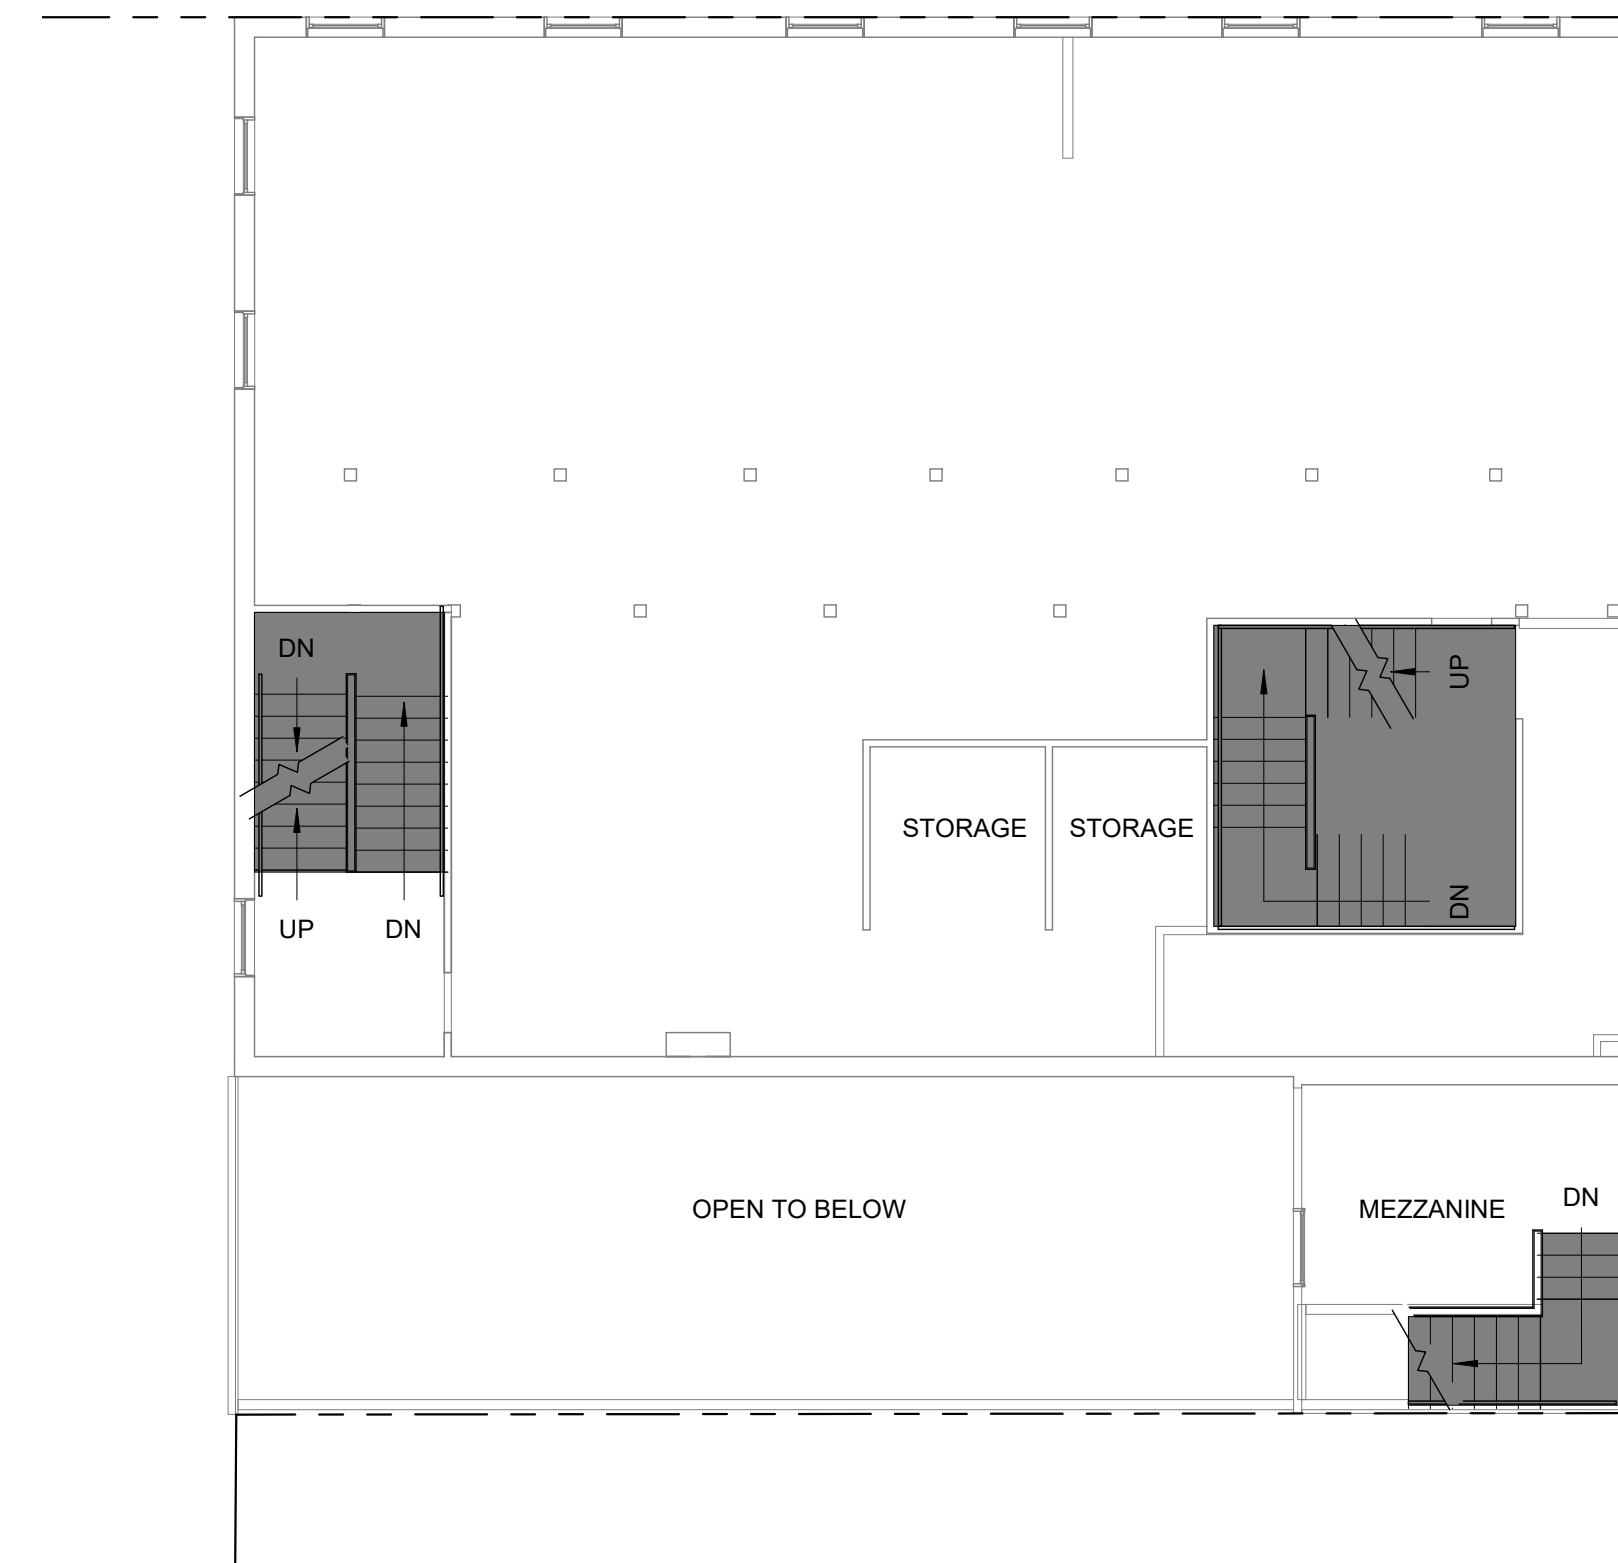


3 | EXISTING 2ND FLOOR PLAN
1/8" = 1'-0"

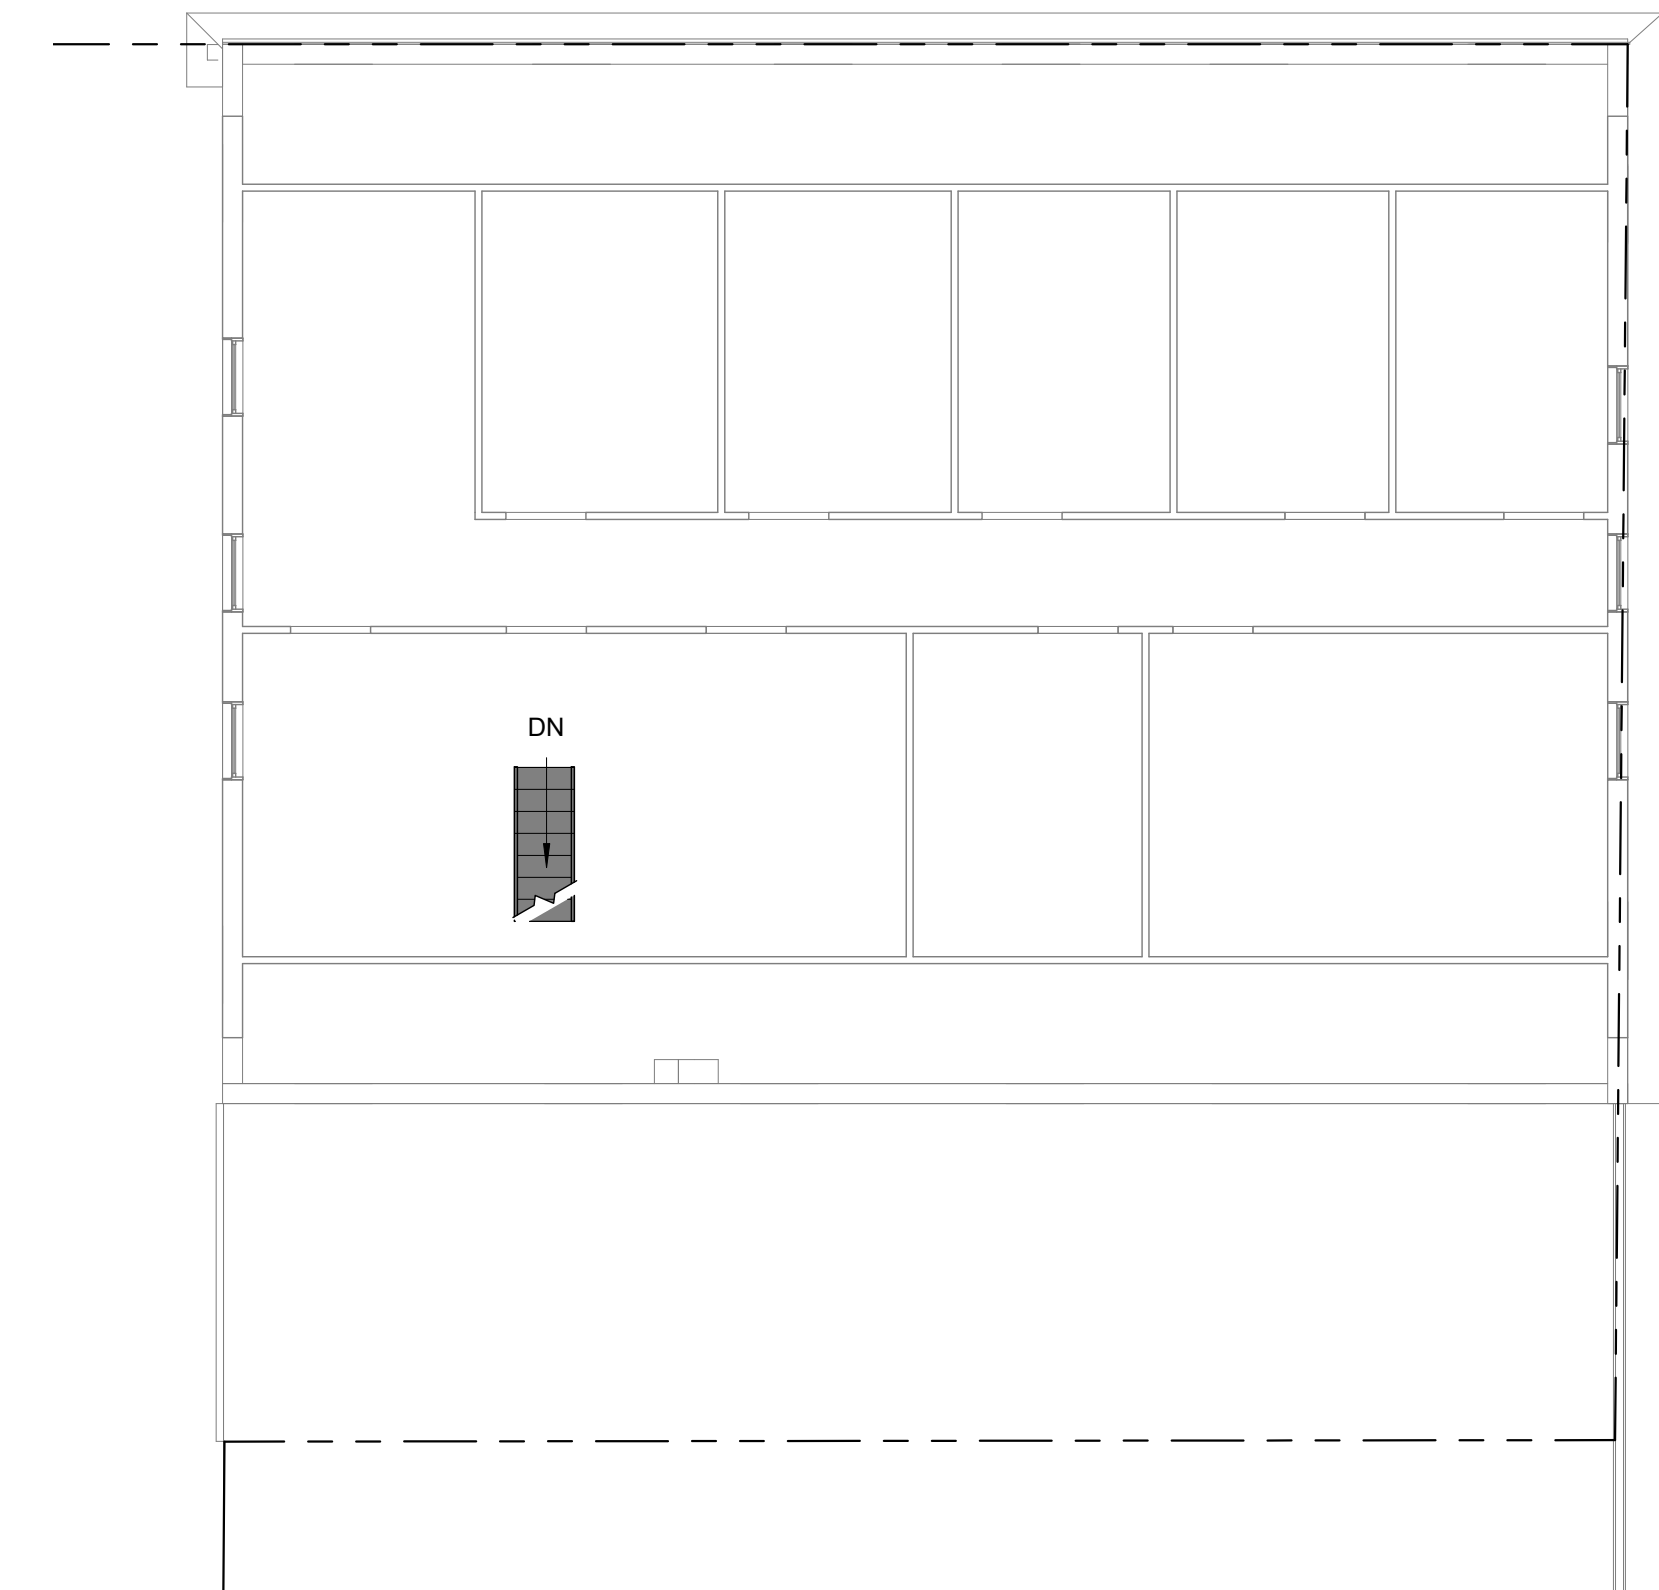

5 | EXISTING 4TH FLOOR PLAN
1/8" = 1'-0"

AREA CALCULATIONS:

BASEMENT:	2,579 GSF
1ST FLOOR:	3,392 GSF
2ND FLOOR:	2,587 GSF
3RD FLOOR:	2,587 GSF
4TH FLOOR:	2,587 GSF
ROOF:	3,588 GSF
	<u>17,320 GSF</u>

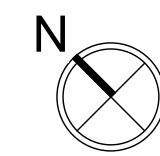

Owner

Prepared For:

Consultant:

ARCHETYPE
architects
48 Union Wharf Portland, Maine 04101
(207) 772-6022 ARCHETYPE@ARCHETYPEPA.COM

Project:
1 COMMERCIAL STREET
Portland, Maine

Revisions:

Date:
1 AUG, 2016
Scale:
1/8" = 1'-0"
EXG FLOOR PLANS

A0.01