

WINDOW AND BORROWED LIGHT SCHEDULE			
TYPE	SIZE: W x H	WINDOW	
		MAT	OPERATION
A	10'-8" x 5'-6"	WD	FIXED
A1	11'-5 1/4" x 10'-8 1/4"	WD	FIXED
A2	11'-5 3/8" x 10'-4 1/8"	WD	FIXED
A3	5'-0" x 10'-4 1/8"	WD	FIXED
B	12'-3" x 5'-8"	ALUM	FIXED
C	12'-3" x 7'-5 3/8"	ALUM	FIXED
D	1'-7 1/2" x 4'-0"	ALUM	FIXED
E	6'-4" x 11'-5 3/4"	ALUM	FIXED
E1	5'-7 1/8" x 11'-5 3/4"	ALUM	FIXED
F	13'-8" x 7'-4 5/8"	ALUM	FIXED
G	13'-8" x 10'-11"	ALUM	FIXED


NOTES:  
 1. ALL WINDOWS ARE GOING INTO EXIST OPENINGS & THERE ARE SLIGHT VARIATIONS, CONTRACTOR TO FIELD VERIFY ALL DIMS  
 2. REUSE EXIST TRANSOM GLASS AT WINDOW TYPE A  
 3. EXCEPT FOR TRANSOM, ALL GLASS TO BE 2 PANE INSULATED GLASS WITH LOW E COATING TO MATCH ALUM WINDOWS

ROOM FINISH SCHEDULE																
ROOM NO.	ROOM NAME	FLOOR	BASE	WALL								CEILING			NOTES	
				NORTH		EAST		SOUTH		WEST		MATERIAL	HEIGHT	FINISH		
				MATERIAL	FINISH	MATERIAL	FINISH	MATERIAL	FINISH	MATERIAL	FINISH					
001	STORAGE	X CONC	N/A	GWB	PRIME	X BRICK	X	GWB	PRIME	GWB	PRIME	EXPOSED CONC				
002	RAISED STORAGE	X CONC	N/A	GWB	PRIME	X BRICK	X	GWB	PRIME	GWB	PRIME	EXPOSED CONC				
003	ELEV MACHINE ROOM	X CONC	N/A	GWB	PRIME	GWB	PRIME	GWB	PRIME	GWB	PRIME	EXPOSED CONC				
004	HALLWAY	X CONC	N/A	GWB	PRIME	X BRICK	X	GWB	PRIME	GWB	PRIME	EXPOSED CONC				
005	TENANT	X CONC	N/A	GWB	PRIME	GWB	PRIME	GWB	PRIME	GWB	PRIME	EXPOSED CONC				
100	ENTRY	X CONC	N/A	GWB	PRIME	GWB	PRIME	GWB	PRIME	GWB	PRIME	EXPOSED DECK				
101	RETAIL FLOOR	X CONC	N/A	GWB	PRIME	GWB	PRIME	GWB	PRIME	GWB	PRIME	EXPOSED DECK				
102	STAIR	X CONC	N/A	GWB	PRIME	GWB	PRIME	GWB	PRIME	GWB	PRIME	EXPOSED DECK				
103	RAISED RETAIL FLOOR	X CONC	N/A	GWB	PRIME	X BRICK	X	GWB	PRIME	GWB	PRIME	EXPOSED DECK				


NOTES:  
 1.  
 2.  
 3.

DOOR SCHEDULE							
NO.	DESCRIPTION	SIZE	DOOR			FRAME	NOTES
			MAT	TYPE	RATING	MAT	
003A	STORAGE TO ELEV. MACHINE	3'-0" x 7'-0"	WD	1	90 MIN	HM	-
004A	STORAGE TO HALLWAY	3'-0" x 7'-0"	WD	1	45 MIN	HM	
004B	HALLWAY TO TENANT	3'-0" x 7'-0"	WD	1	45 MIN	HM	
100A	OUTSIDE TO MIDDLE ST. ENTRY	(2) 3'-0" x 7'-0"	WD	1	N/A	WD	
102A	OUTSIDE TO MARKET ST. ENTRY	(2) 3'-0" x 7'-0"	ALUM	2	N/A	ALUM	
102B	OUTSIDE TO MARKET ST. ENTRY	3'-0" x 7'-0"	ALUM	2	N/A	ALUM	
102C	LANDING TO STORAGE	3'-0" x 7'-0"	WD	1	60 MIN	HM	



NOTES:  
 A.  
 B.  
 C.

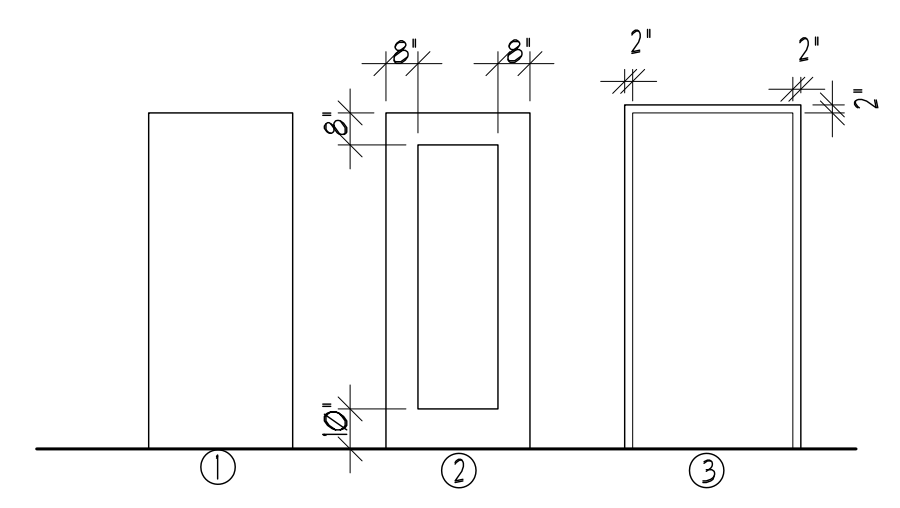

65 NEWBURY STREET  
 PORTLAND, ME 04101  
 207.761.9000

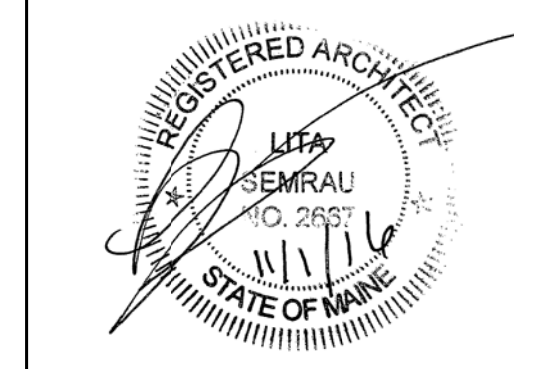

Consultants:

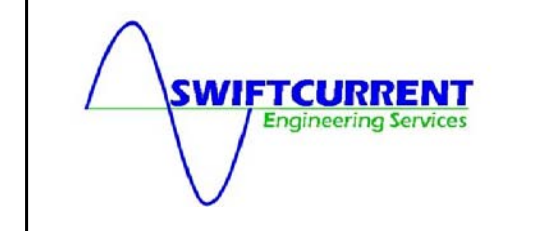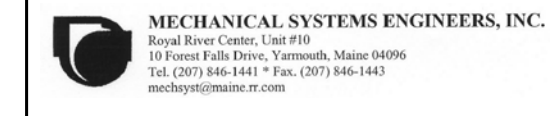

PERMIT SET  
 11-1-16

NOT FOR  
 CONSTRUCTION

NEWPORT  
 DEVELOPMENT  
 ASSOCIATES

164 Middle St  
 Portland, Maine

#	DATE	DESCRIPTION

Date Issued: November 1, 2016  
 Project Number: 16201  
 Drawing Scale: AS NOTED

SCHEDULES

Drawn By: JFP CM, TS CR  
 Checked By: LAS  
**A5.1**