




3RD FLOOR ENLARGED MARKET STREET PLAN (1 - 4)
SCALE: 1/4" = 1'-0"

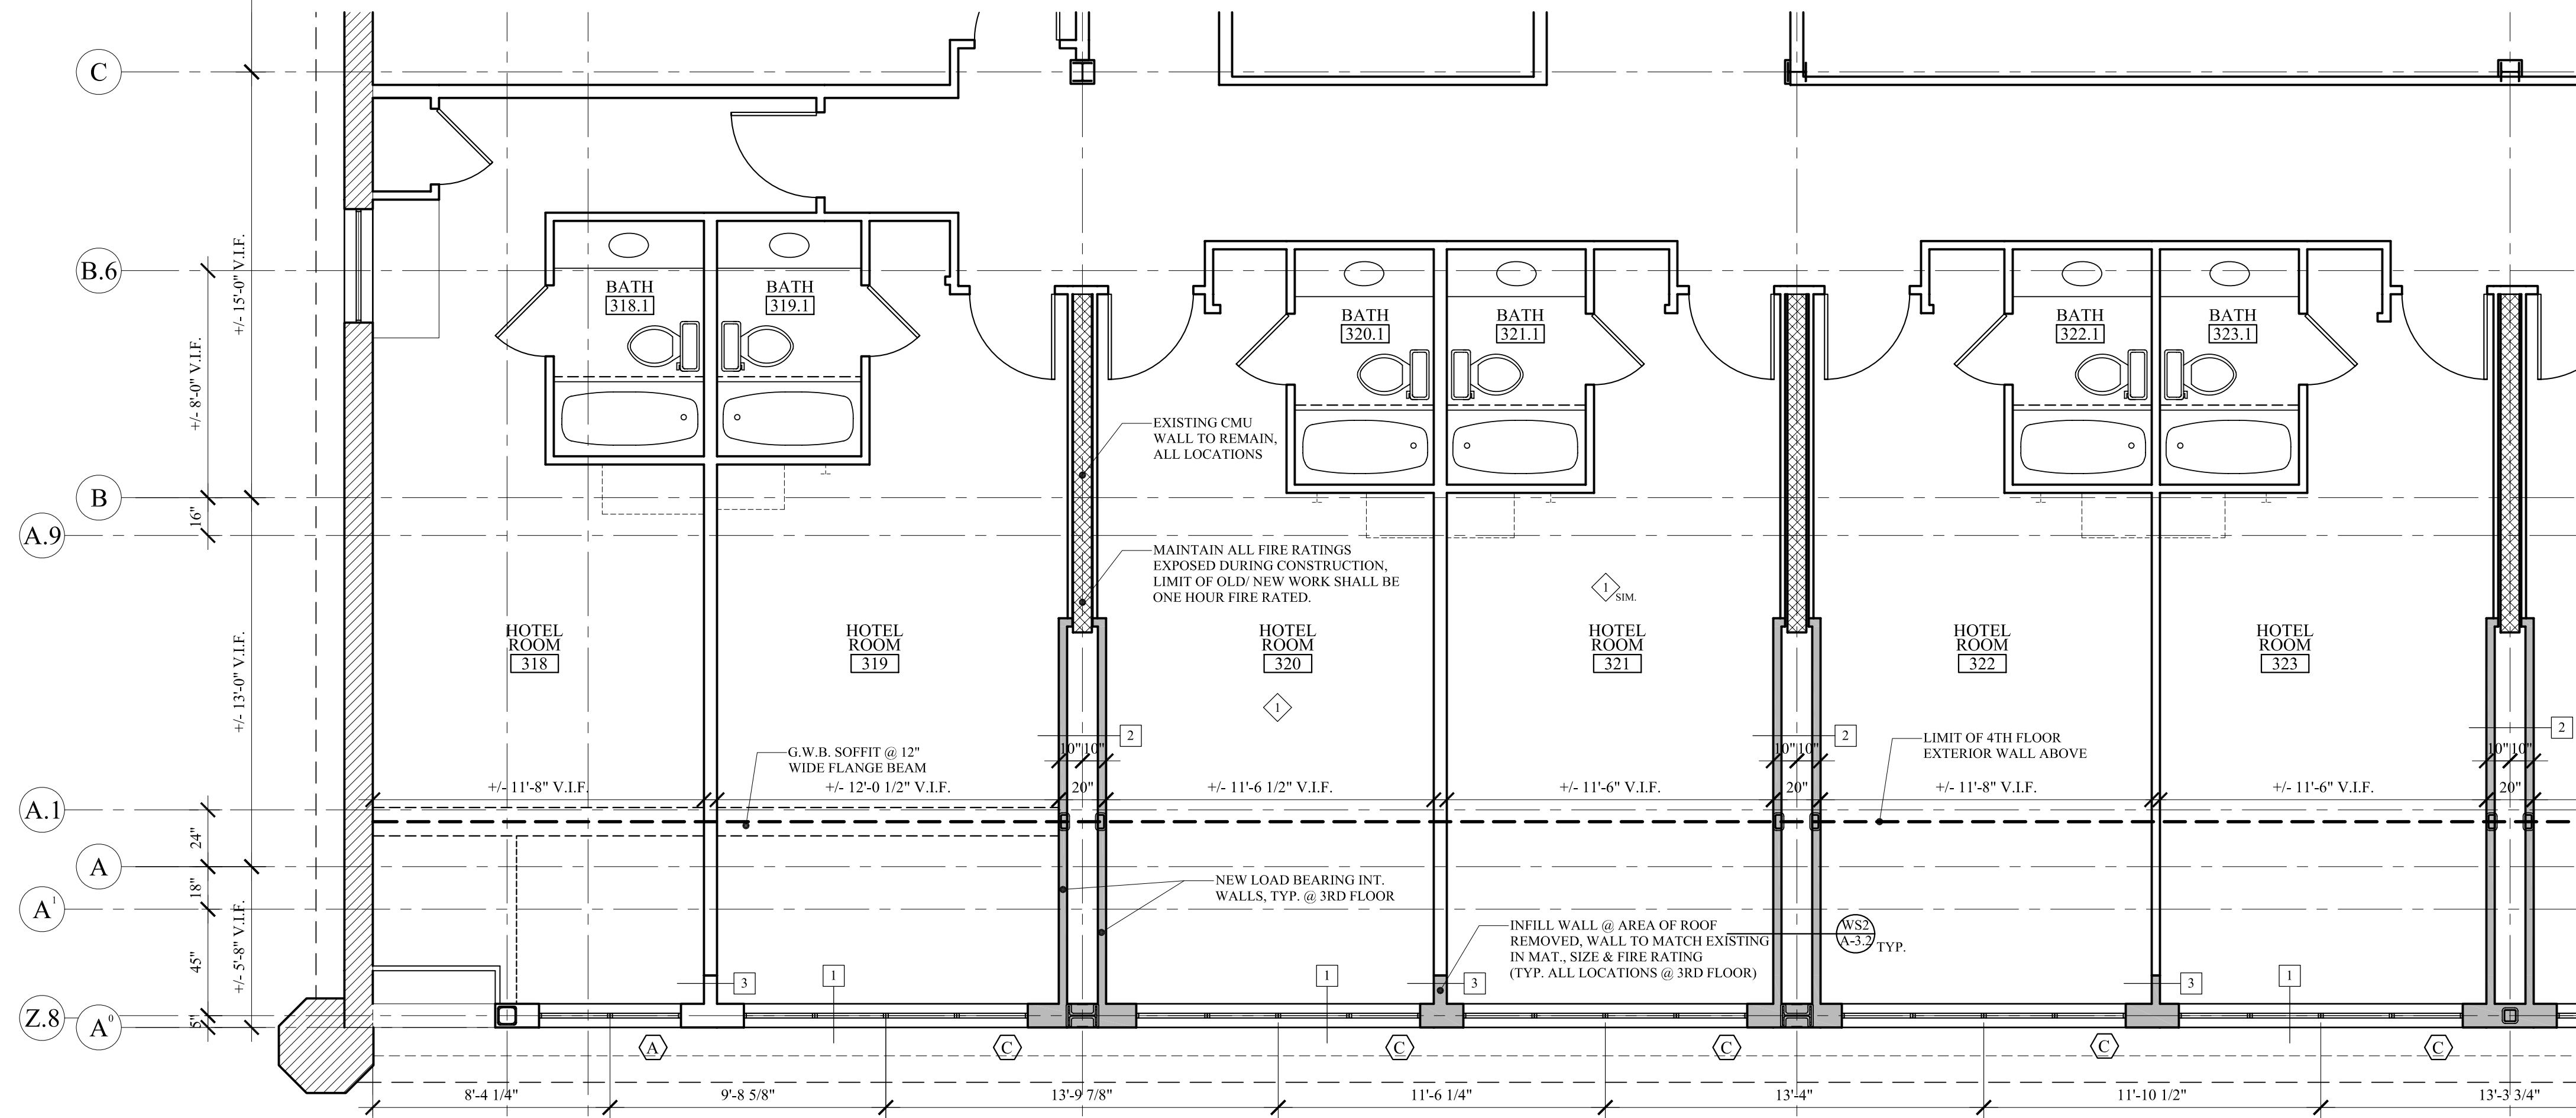

3RD FLOOR ENLARGED SILVER STREET PLAN (1 - 4)
SCALE: 1/4" = 1'-0"

WALL LEGEND

EXISTING WALL	---
NEW WALL	=====
FIRE RATED WALL	=====
1 HOUR
2 HOUR
EXISTING WALL TO BE REMOVED	-----

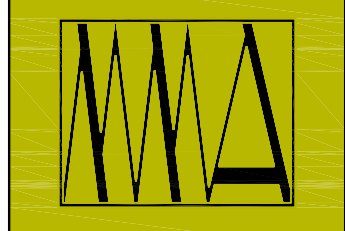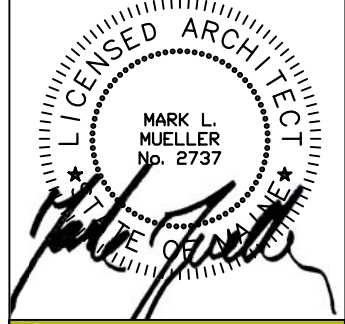

MARK MUELLER ARCHITECTS
A.I.A.
100 Commercial Street
Suite 205
Portland, Maine 04101
Phone/Fax 207.774.9057
Email: rfm@muellerarchitects.com

© COPYRIGHT 2011
MARK MUELLER ARCHITECTS

RENOVATION & ADDITION:
PORTLAND REGENCY DORMER ADDITION
20 MILK STREET - PORTLAND, MAINE

ENLARGED FLOOR PLANS

DATE	02.24.2011
PROJECT	130 E. PROM
DRAWN BY	MRP
CHECK BY	MM

10 OF 25

CONSTRUCTION SET: OCTOBER 31, 2011

A-1.2