

INSTRUCTIONS FOR RENOVATIONS:

1. LEVEL EXISTING FLOORS TO RECEIVE NEW FINISHES AS INDICATED IN THE DRAWINGS- SEE INTERIOR FINISH SCHEDULE AND NOTES- AND SHALL BE CERTIFIED AS SUITABLE FOR THE NEW FINISHES BY THE INSTALLER PRIOR TO THE NEW WORK.
2. **COVER PLATES:** PROVIDE COVER PLATES OVER ABANDONED ELECTRICAL DEVICES.
3. **FIRE EXTINGUISHERS:** CONTRACTOR SHALL REMOVE EXISTING EXTINGUISHERS AND INSTALL THEM AFTER THEIR WORK. NEW EXTINGUISHERS AND CABINETS SHALL BE INSTALLED BY THE CONTRACTOR WHERE INDICATED.
4. **SIGNAGE:** EXISTING PLAQUES AND OTHER INTERIOR SIGNS SHALL BE REMOVED/SALVAGED FOR OWNER.

REVIEW SET: August 21, 2015


EQUIPMENT LEGEND	MANUFACTURER	REQUIRES POWER
01 MONITOR		
02 CPU		
03 KEYBOARD		
04 CASH RECYCLER	GLORY RBG-100 CASH RECYCLER-INSTALL ACCORDING TO MANUFACTURER'S SPECIFICATIONS/INSTRUCTIONS	X
05 RECYCLER PRINTER (RECEIPT)		X
06 RECYCLER COIN		X
07 PASSBOOK PRINTER		
08 TELEPHONE		
09 SCANNER		
10 WALK-UP ATM	NCR SelfServ 6634 ATM - BY OWNER. INSTALL ACCORDING TO MANUFACTURER'S SPECIFICATIONS. G.C. TO COORDINATE INSTALLATION AND POWER REQUIREMENTS.	X
11		
12		
13		
14		
15		
16		

J7 BANK EQUIPMENT SCHEDULE

NTS

WALL LEGEND

- EXISTING WALL TO REMAIN
- NEW WALL

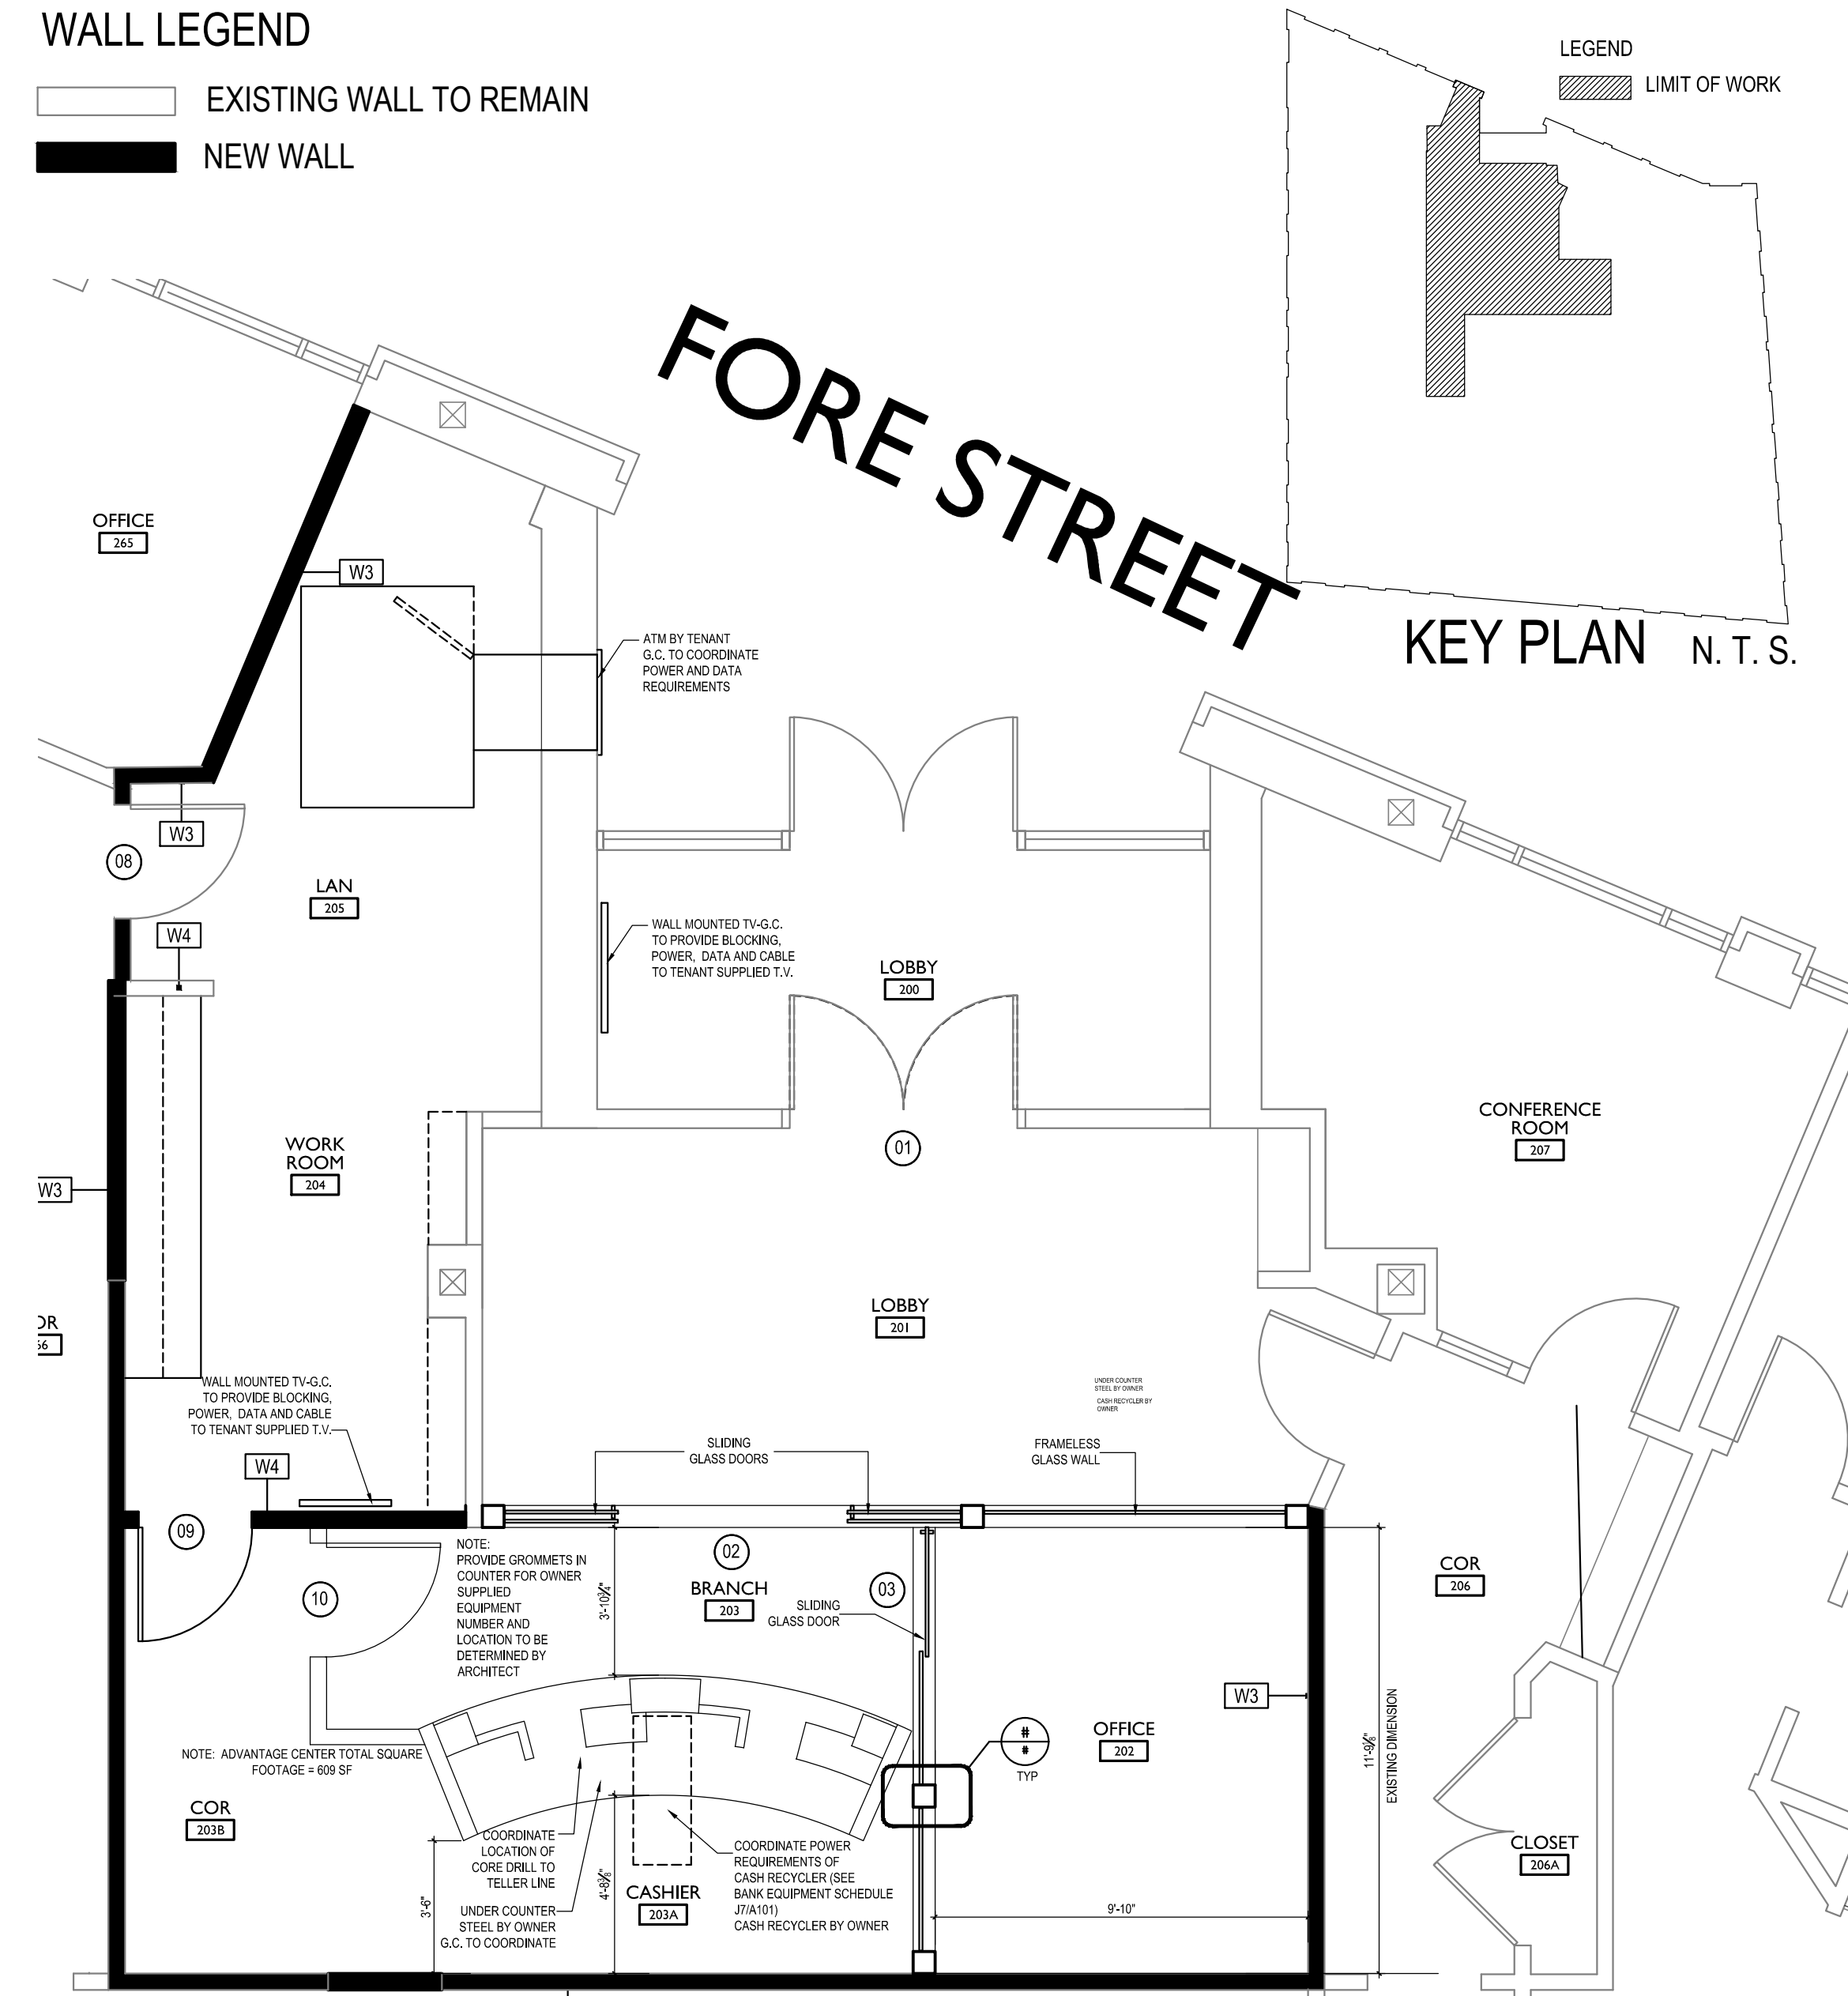

Gawron Turgeon ARCHITECTS
 29 Black Point Road
 Scarborough, Maine 04074
 www.gawronturgeon.com
 207-883-6307 tel 207-883-0361 fax

PEOPLES UNITED BANK
 350 FORE STREET,
 PORTLAND MAINE


REVISIONS		
#	DATE	DESCRIPTION

DATE:	3.26.15
PROJECT #	030415
DRAWN BY:	JME
CHECKED BY:	MET
DRAWING SCALE	AS NOTED

SHEET TITLE
 ENLARGED PARTIAL SECOND FLOOR PLAN

A101

© COPYRIGHT 1985-2013
 REPRODUCTION OR REUSE OF THIS DOCUMENT WITHOUT WRITTEN PERMISSION OF GAWRON TURGEON ARCHITECTS IS PROHIBITED.

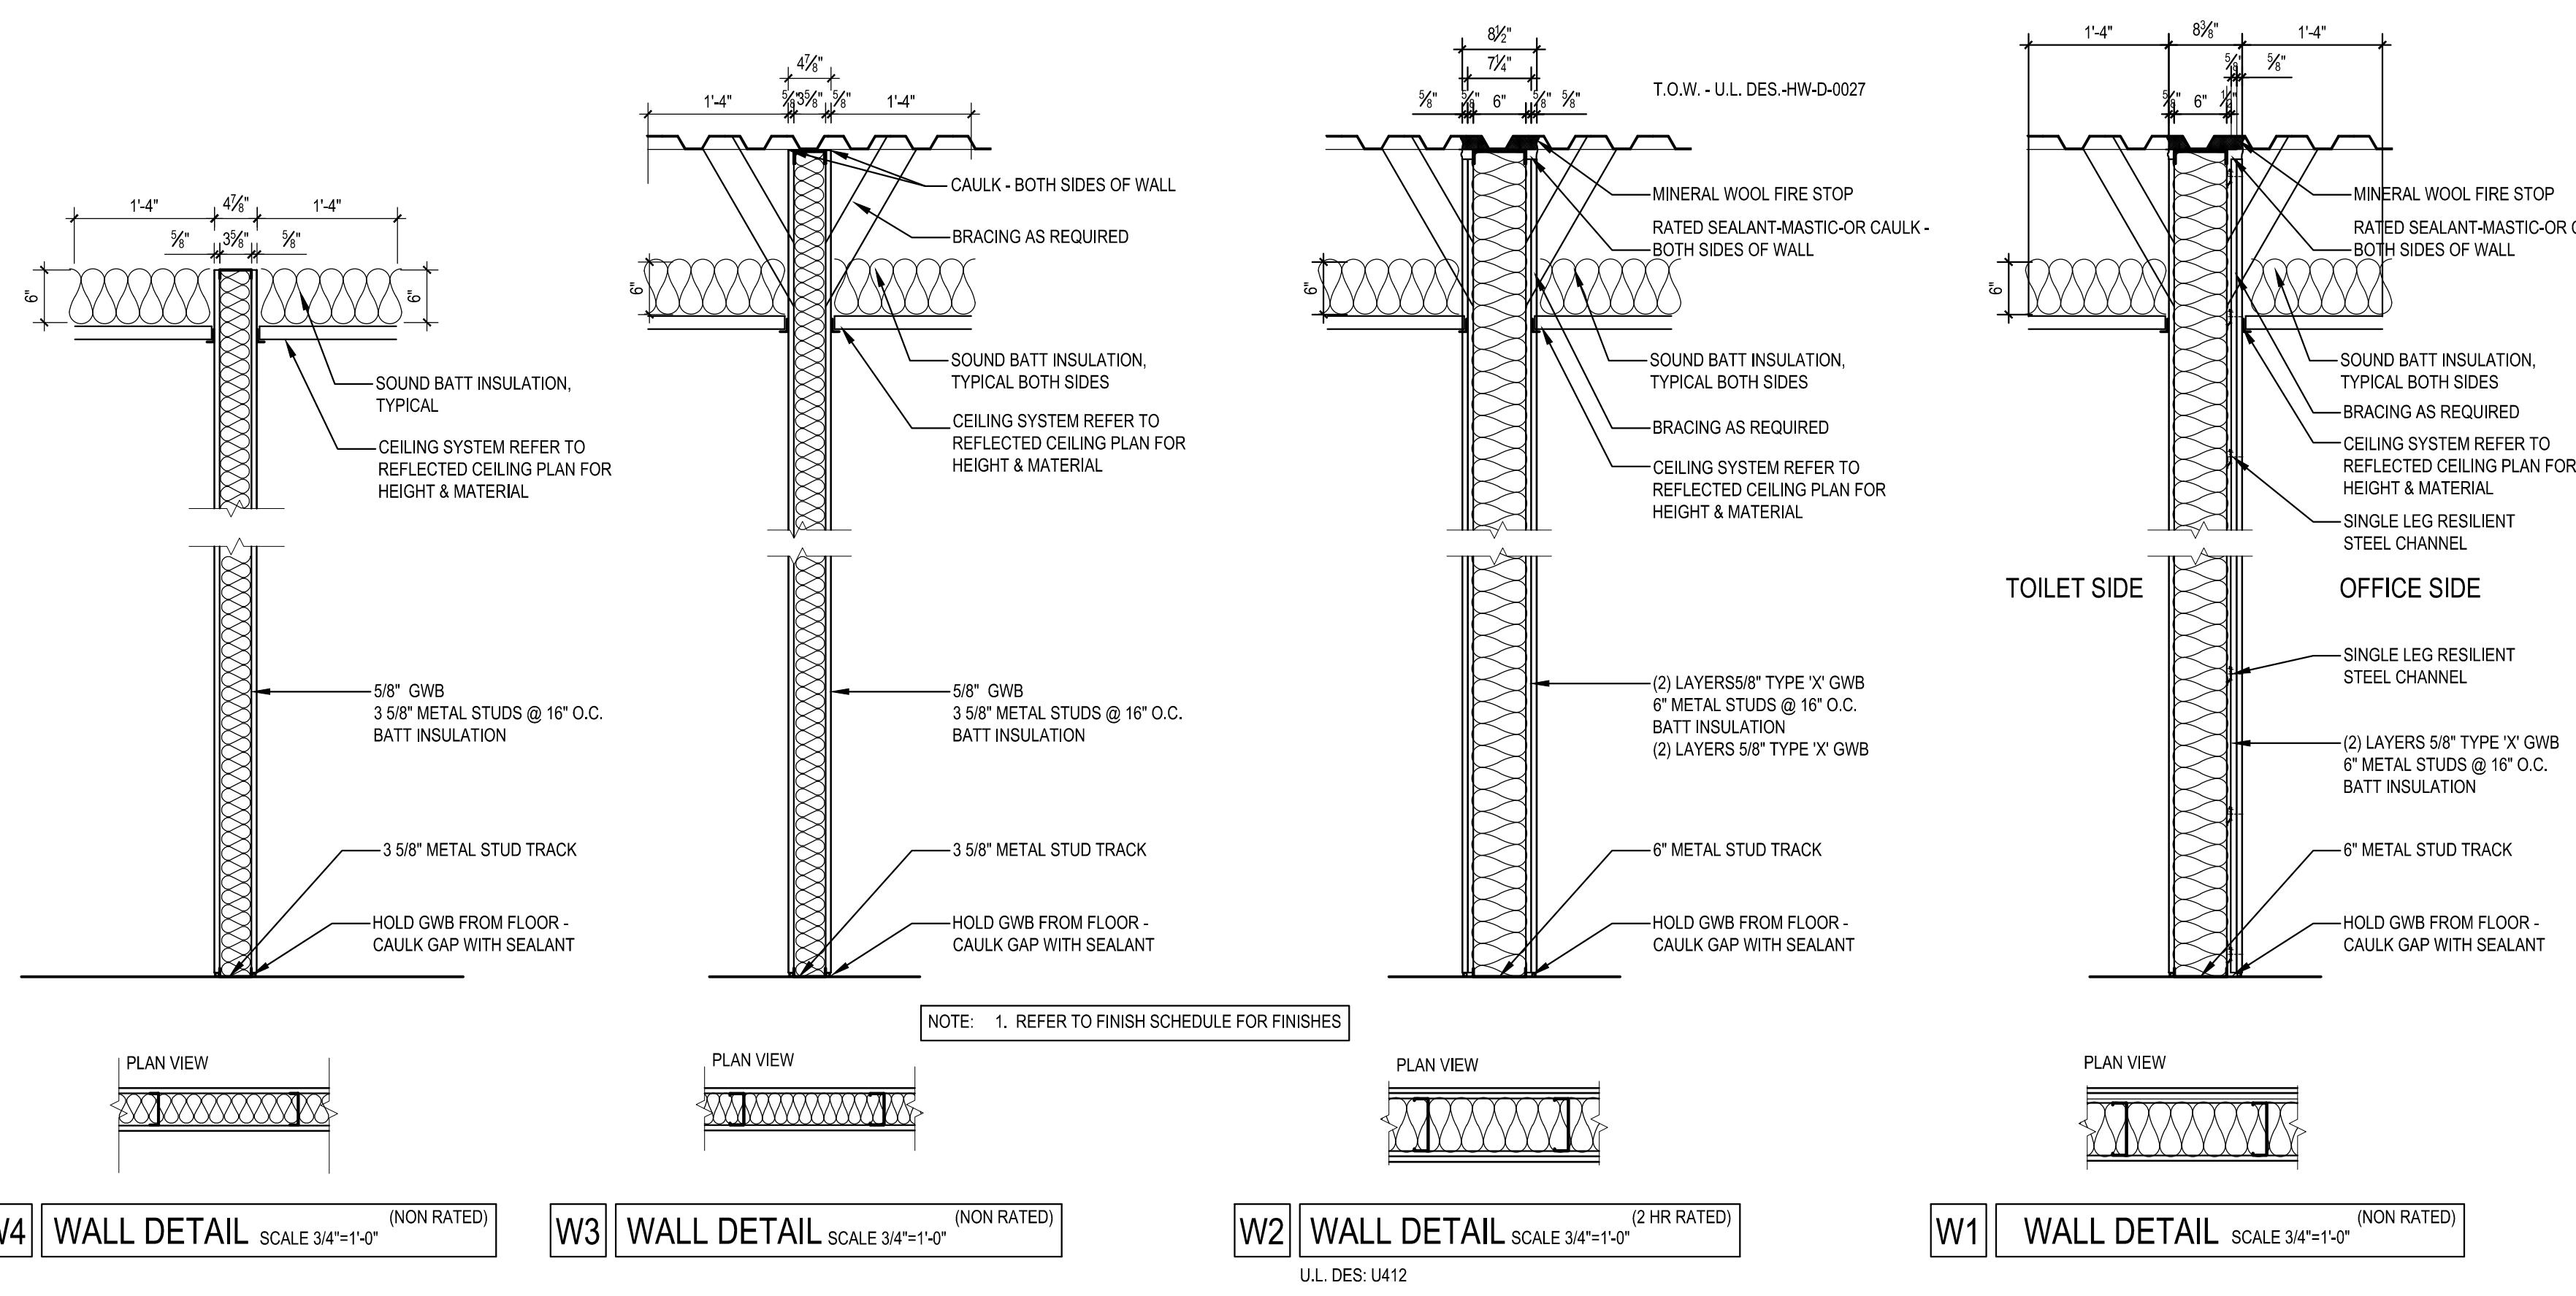

AI PARTITION TYPES

1/4"=1'-0"

A1 ENLARGED PARTIAL FLOOR PLAN

1/4"=1'-0"



PLAN NORTH