

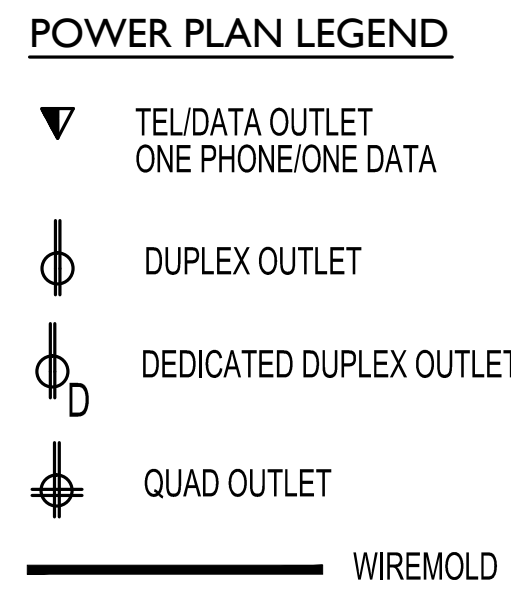


REVIEW SET: August 21, 2015

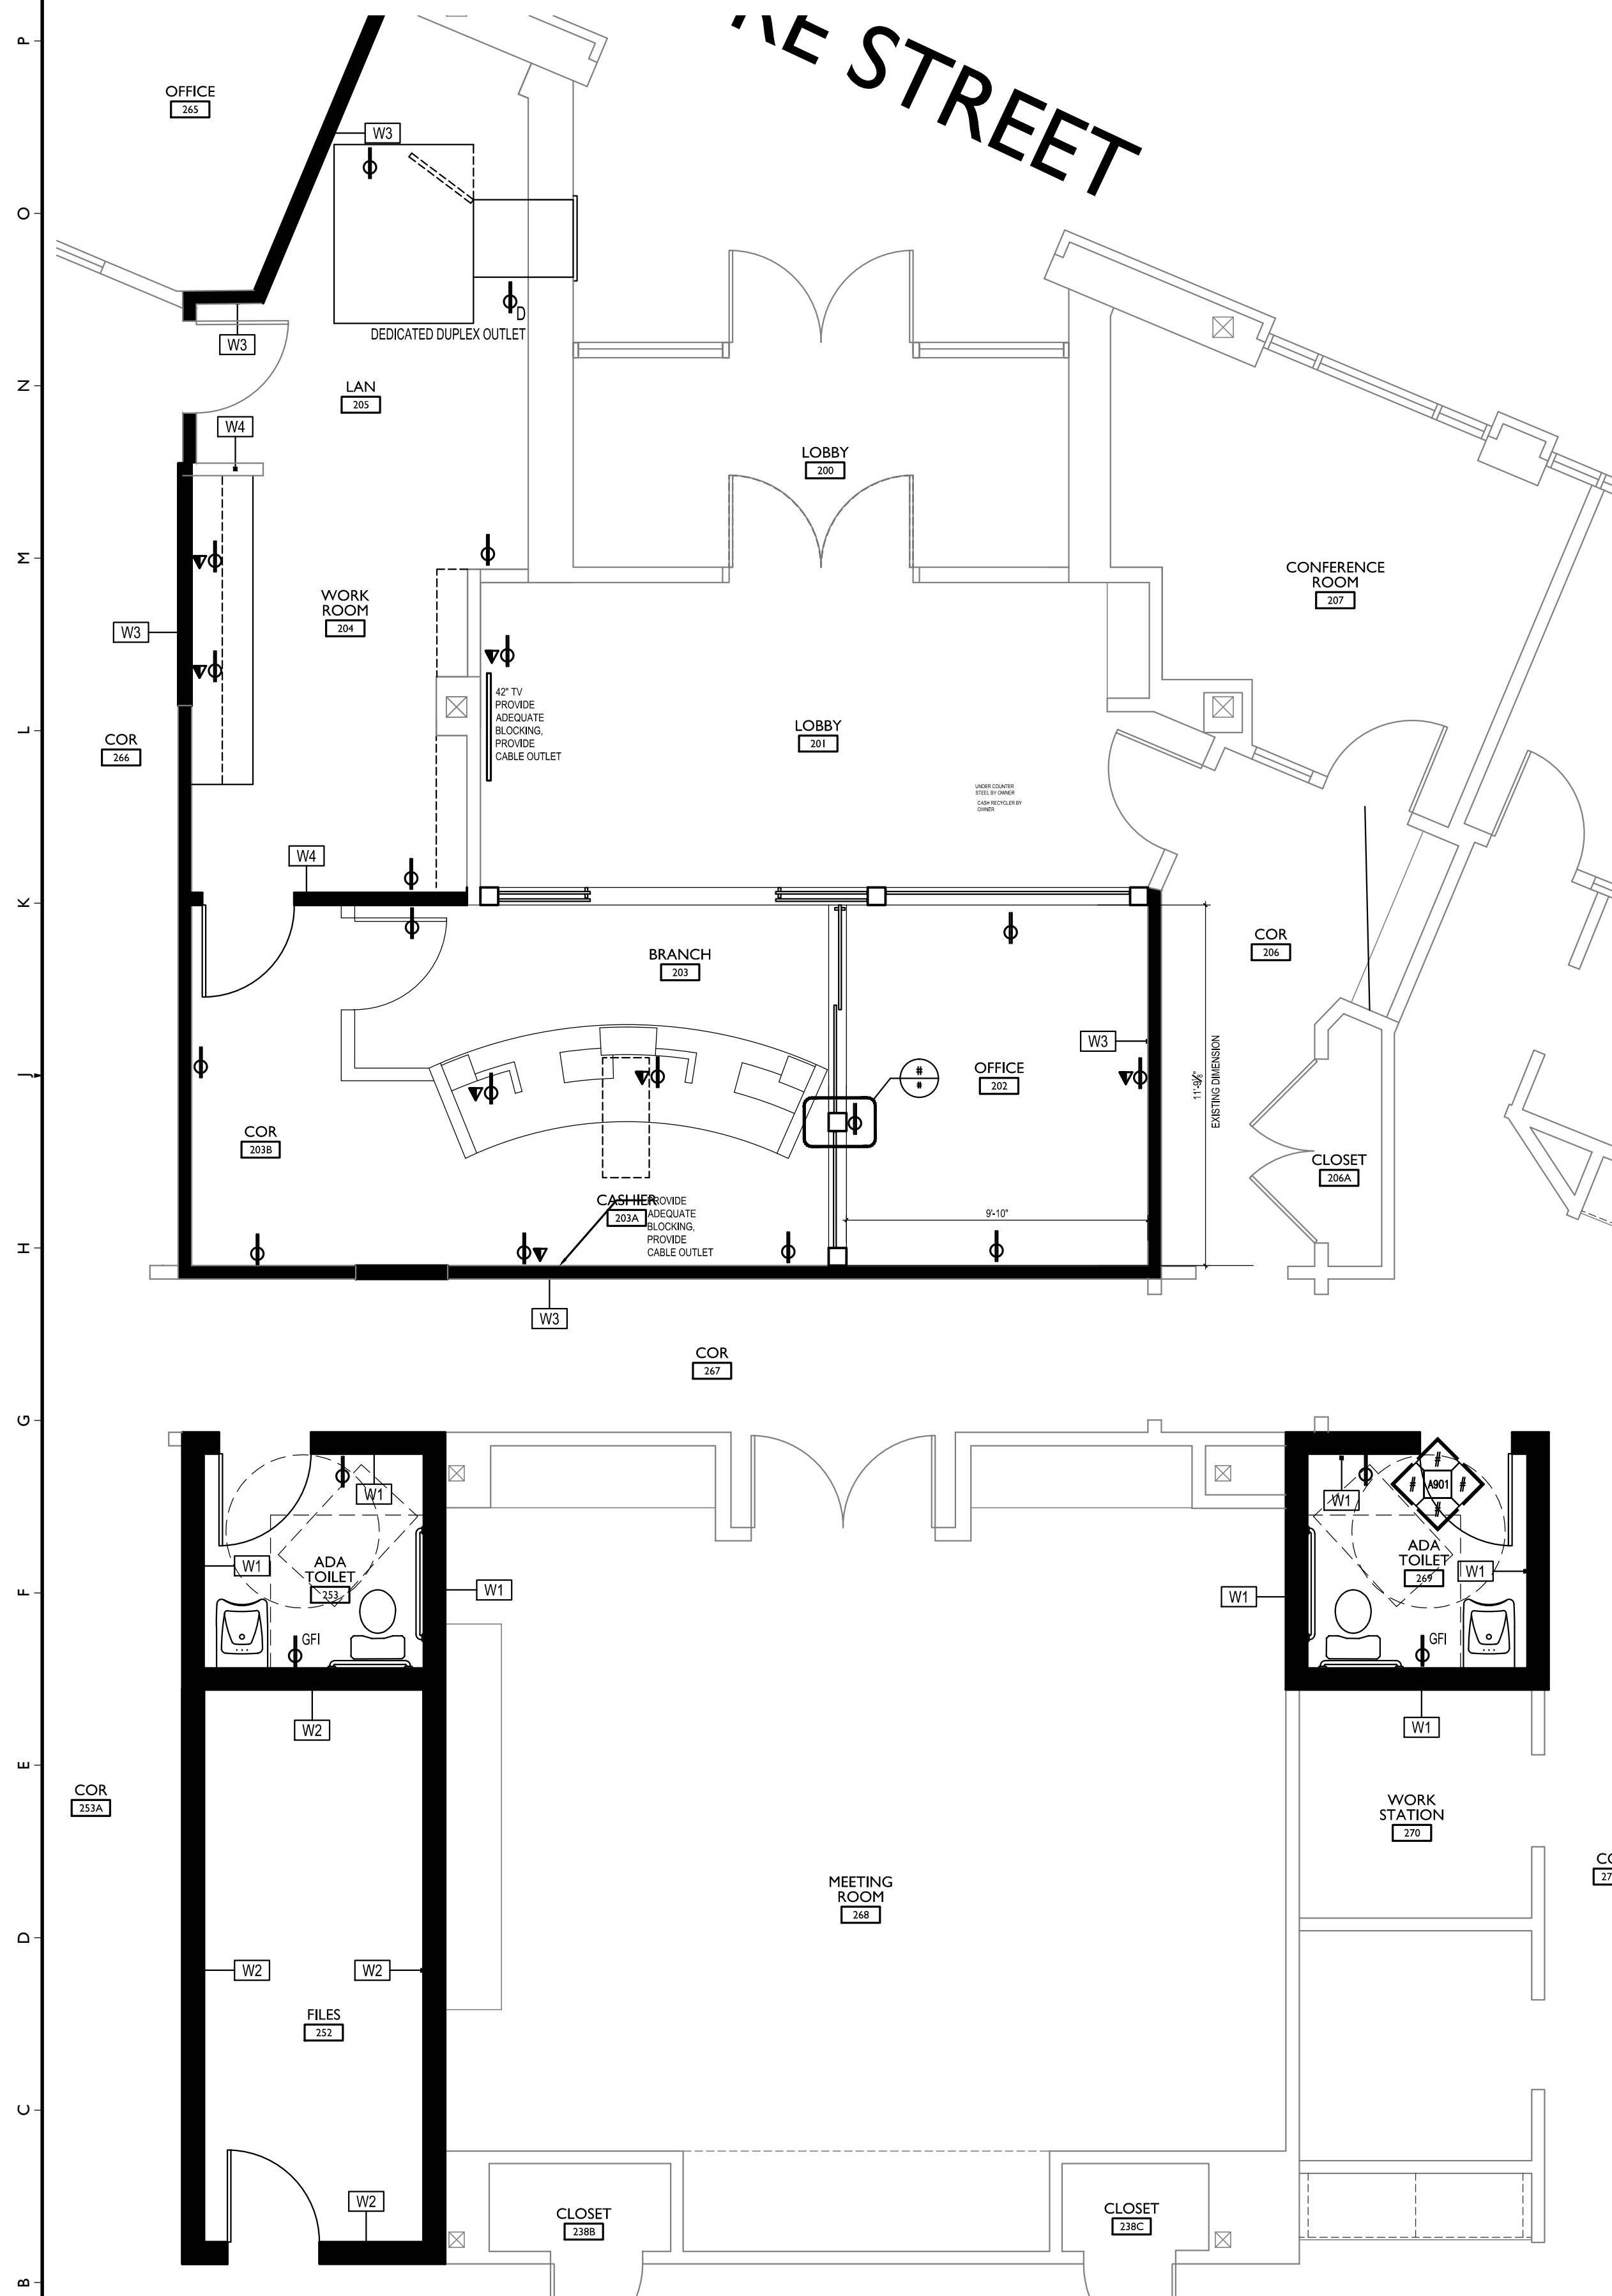

- NOTES:**
1. CONFIRM THAT ALL EXISTING POWER AND DATA ARE IN WORKING ORDER.
  2. FIELD VERIFY HEIGHT AND LOCATIONS OF DUPLEX OUTLETS & TEL/DATA.
  3. COORDINATE ALL POWER AND DATA LOCATIONS WITH TENANT'S EQUIPMENT.
  4. COORDINATE ALL POWER TO RELOCATED SECURITY SYSTEM.
  5. GENERAL CONTRACTOR TO COORDINATE WITH CLIENT'S VENDOR REGARDING RELOCATED PHONE SYSTEMS.
  6. ALL EXISTING POWER/DATA OUTLETS TO REMAIN UNLESS OTHERWISE INDICATED BY TENANT.

**LIGHTING LEGEND:**

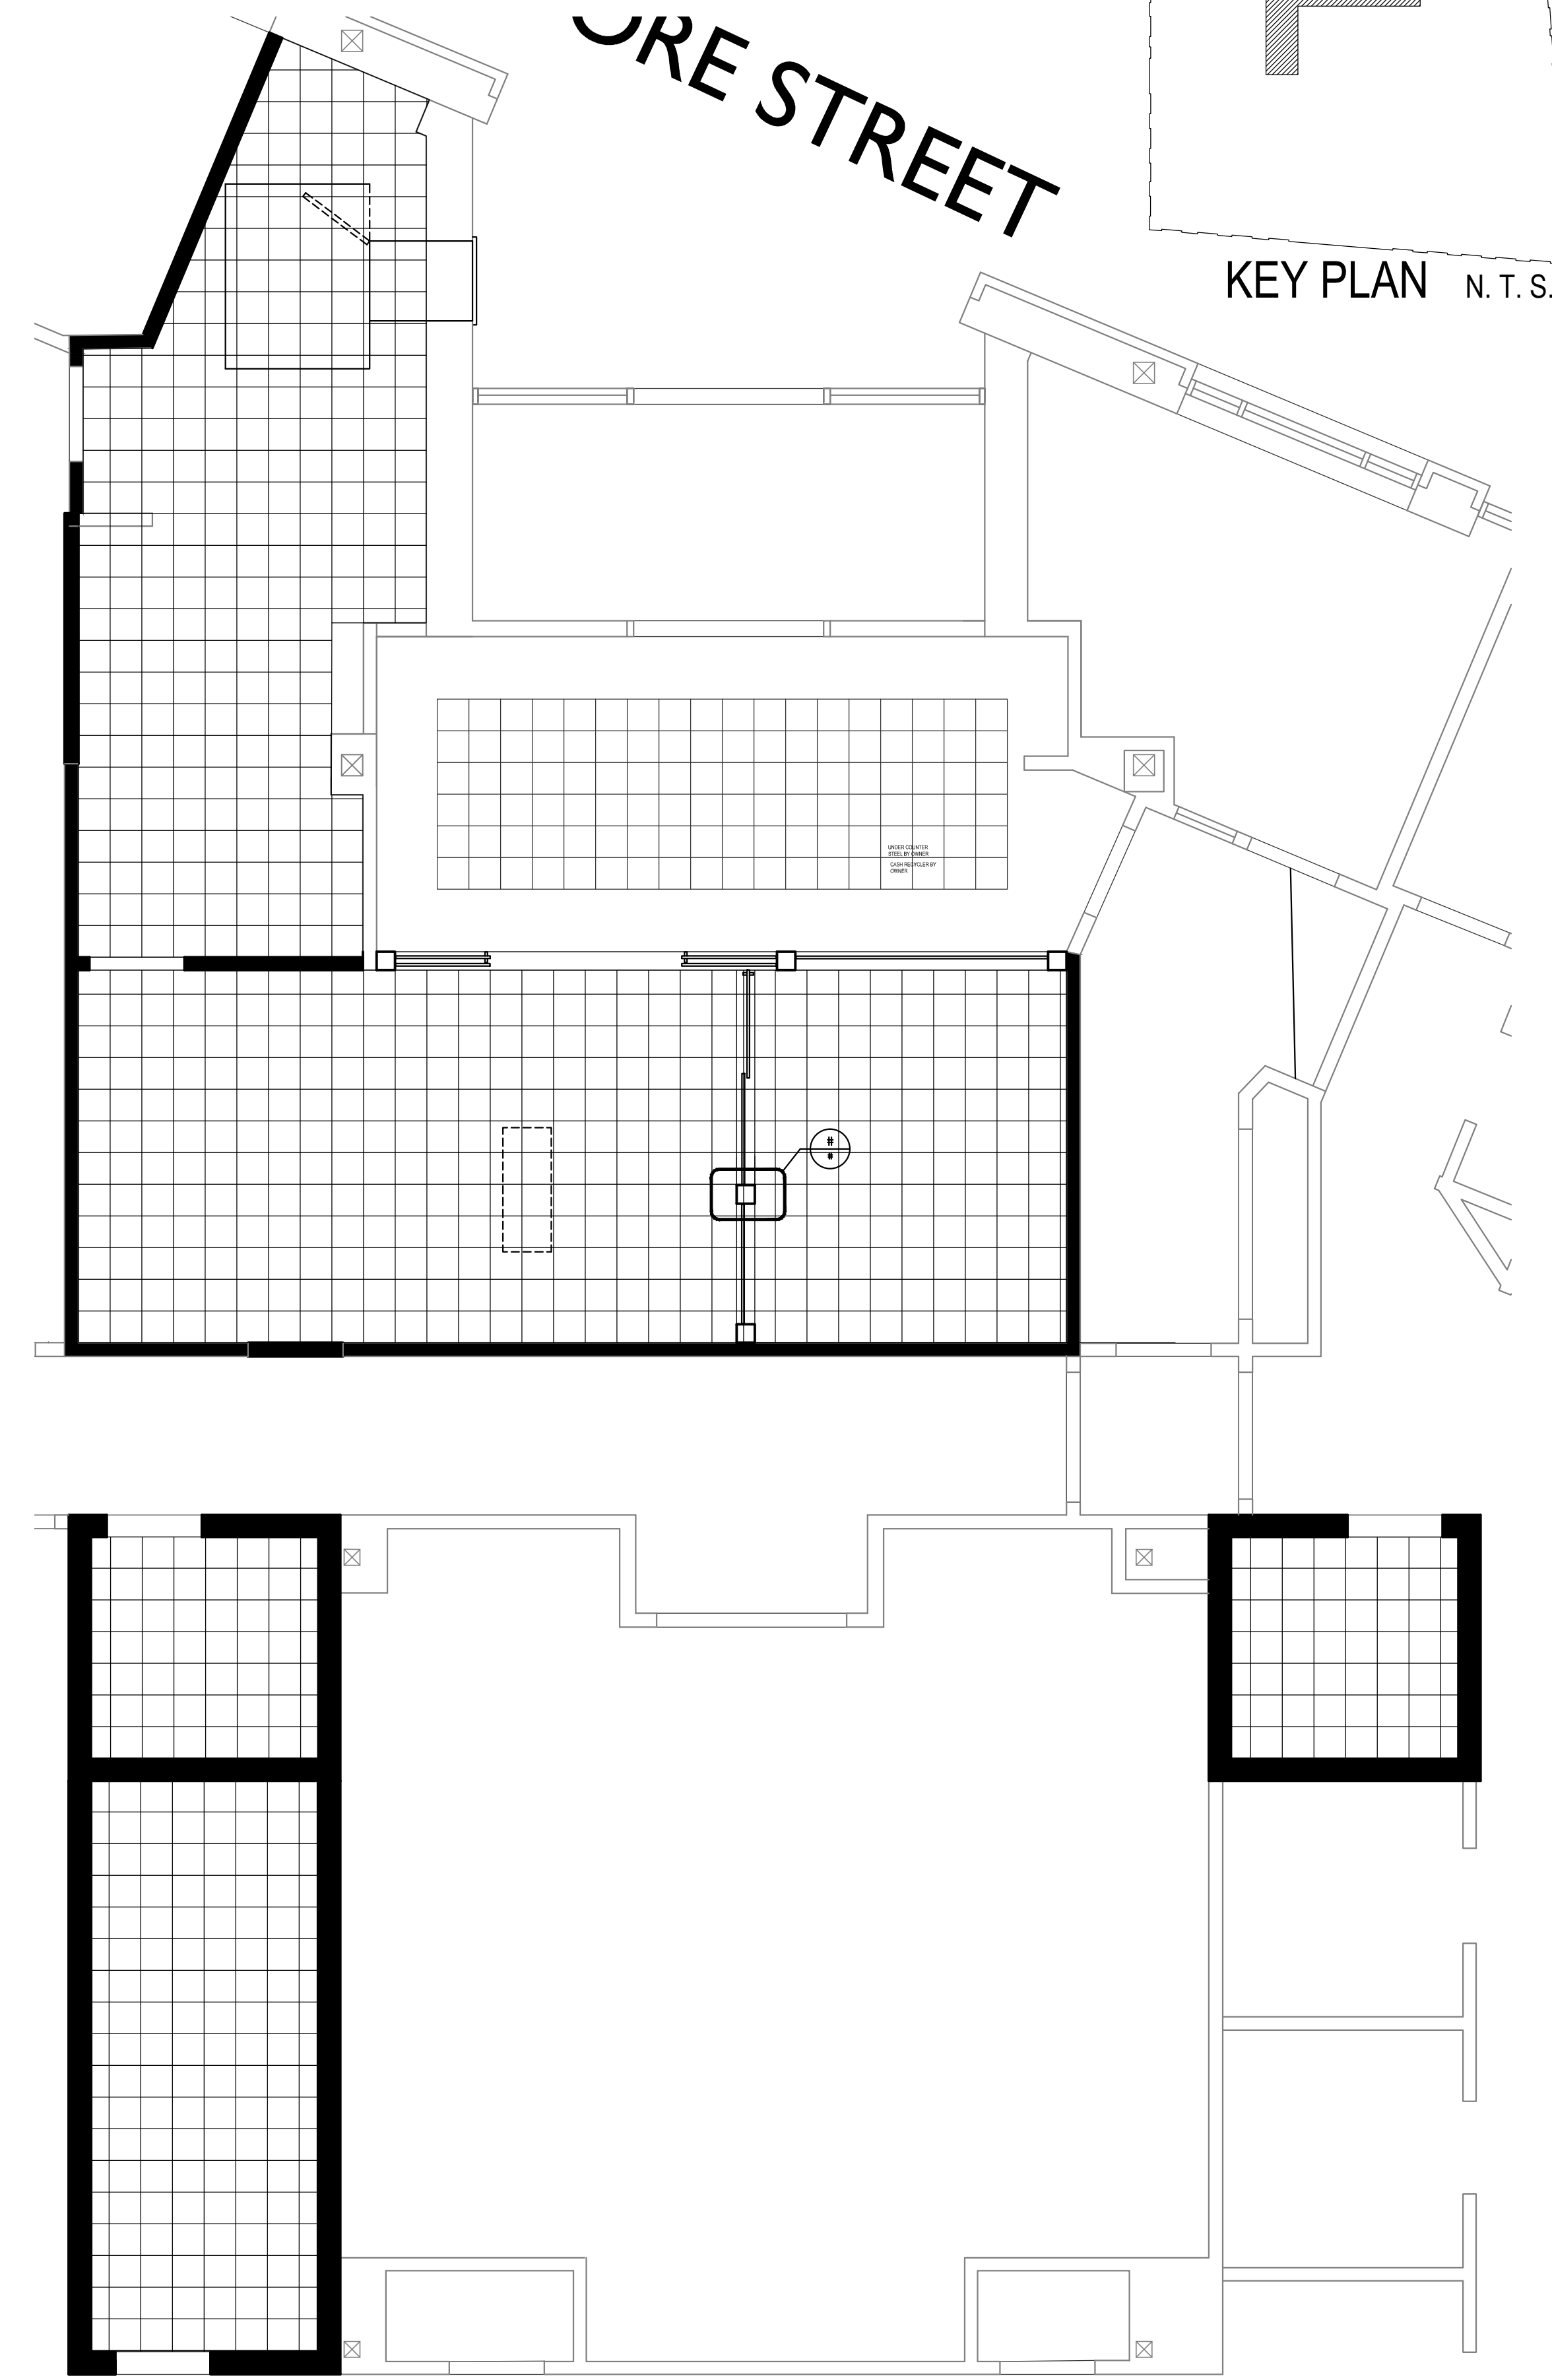

**Gawron Turgeon ARCHITECTS**  
 39 Black Point Road  
 Scarborough, Maine 04074  
 www.gawronturgeon.com  
 207-883-6307 tel 207-883-0361 fax

**PEOPLES UNITED BANK**  
 350 FORE STREET,  
 PORTLAND MAINE

**REVISIONS**

#	DATE	DESCRIPTION


DATE:	3.26.15
PROJECT #:	030415
DRAWN BY:	JME
CHECKED BY:	MET
DRAWING SCALE:	AS NOTED

**SHEET TITLE**  
 ENLARGED FLOOR PLAN REFLECTED CEILING PLAN

**A301**

AI POWER PLAN-ADVANTAGE CENTER, FILES 252, ADA TOILET 253, ADA TOILET 269

AI I RCP-ADVANTAGE CENTER, FILES 252, ADA TOILET 253, ADA TOILET 269

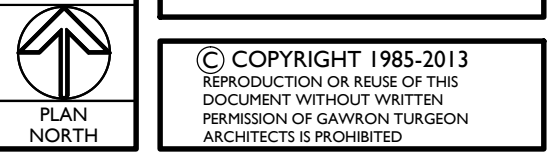

© COPYRIGHT 1985-2013 REPRODUCTION OR REUSE OF THIS DOCUMENT WITHOUT WRITTEN PERMISSION OF GAWRON TURGEON ARCHITECTS IS PROHIBITED