


1 PARTIAL MARKET STREET ELEVATION
SCALE: 3/32" = 1'-0"

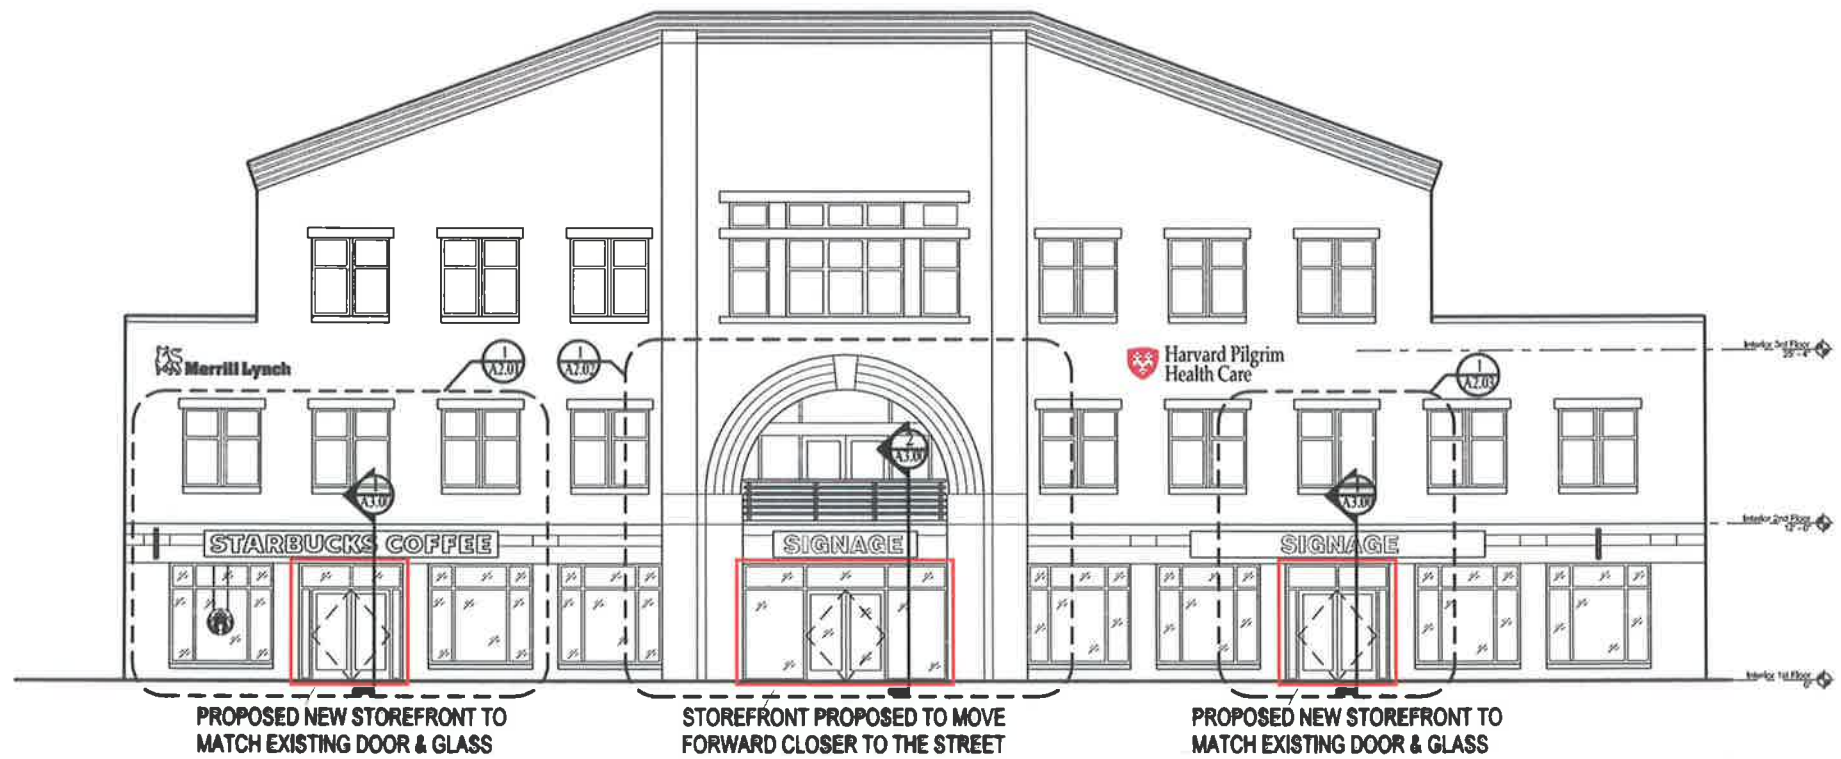

2 COMMERCIAL STREET ELEVATION
SCALE: 3/32" = 1'-0"




ARCHETYPE
architects
48 Union Wharf Portland, Maine 04101
(207) 772-6022 FAX (207) 772-4056

Date: 12 December 2012
Scale: 3/32"=1'-0"


ELEVATIONS

Project: **145 COMMERCIAL STREET**
COMMERCIAL STREET
PORTLAND, ME

A2.00

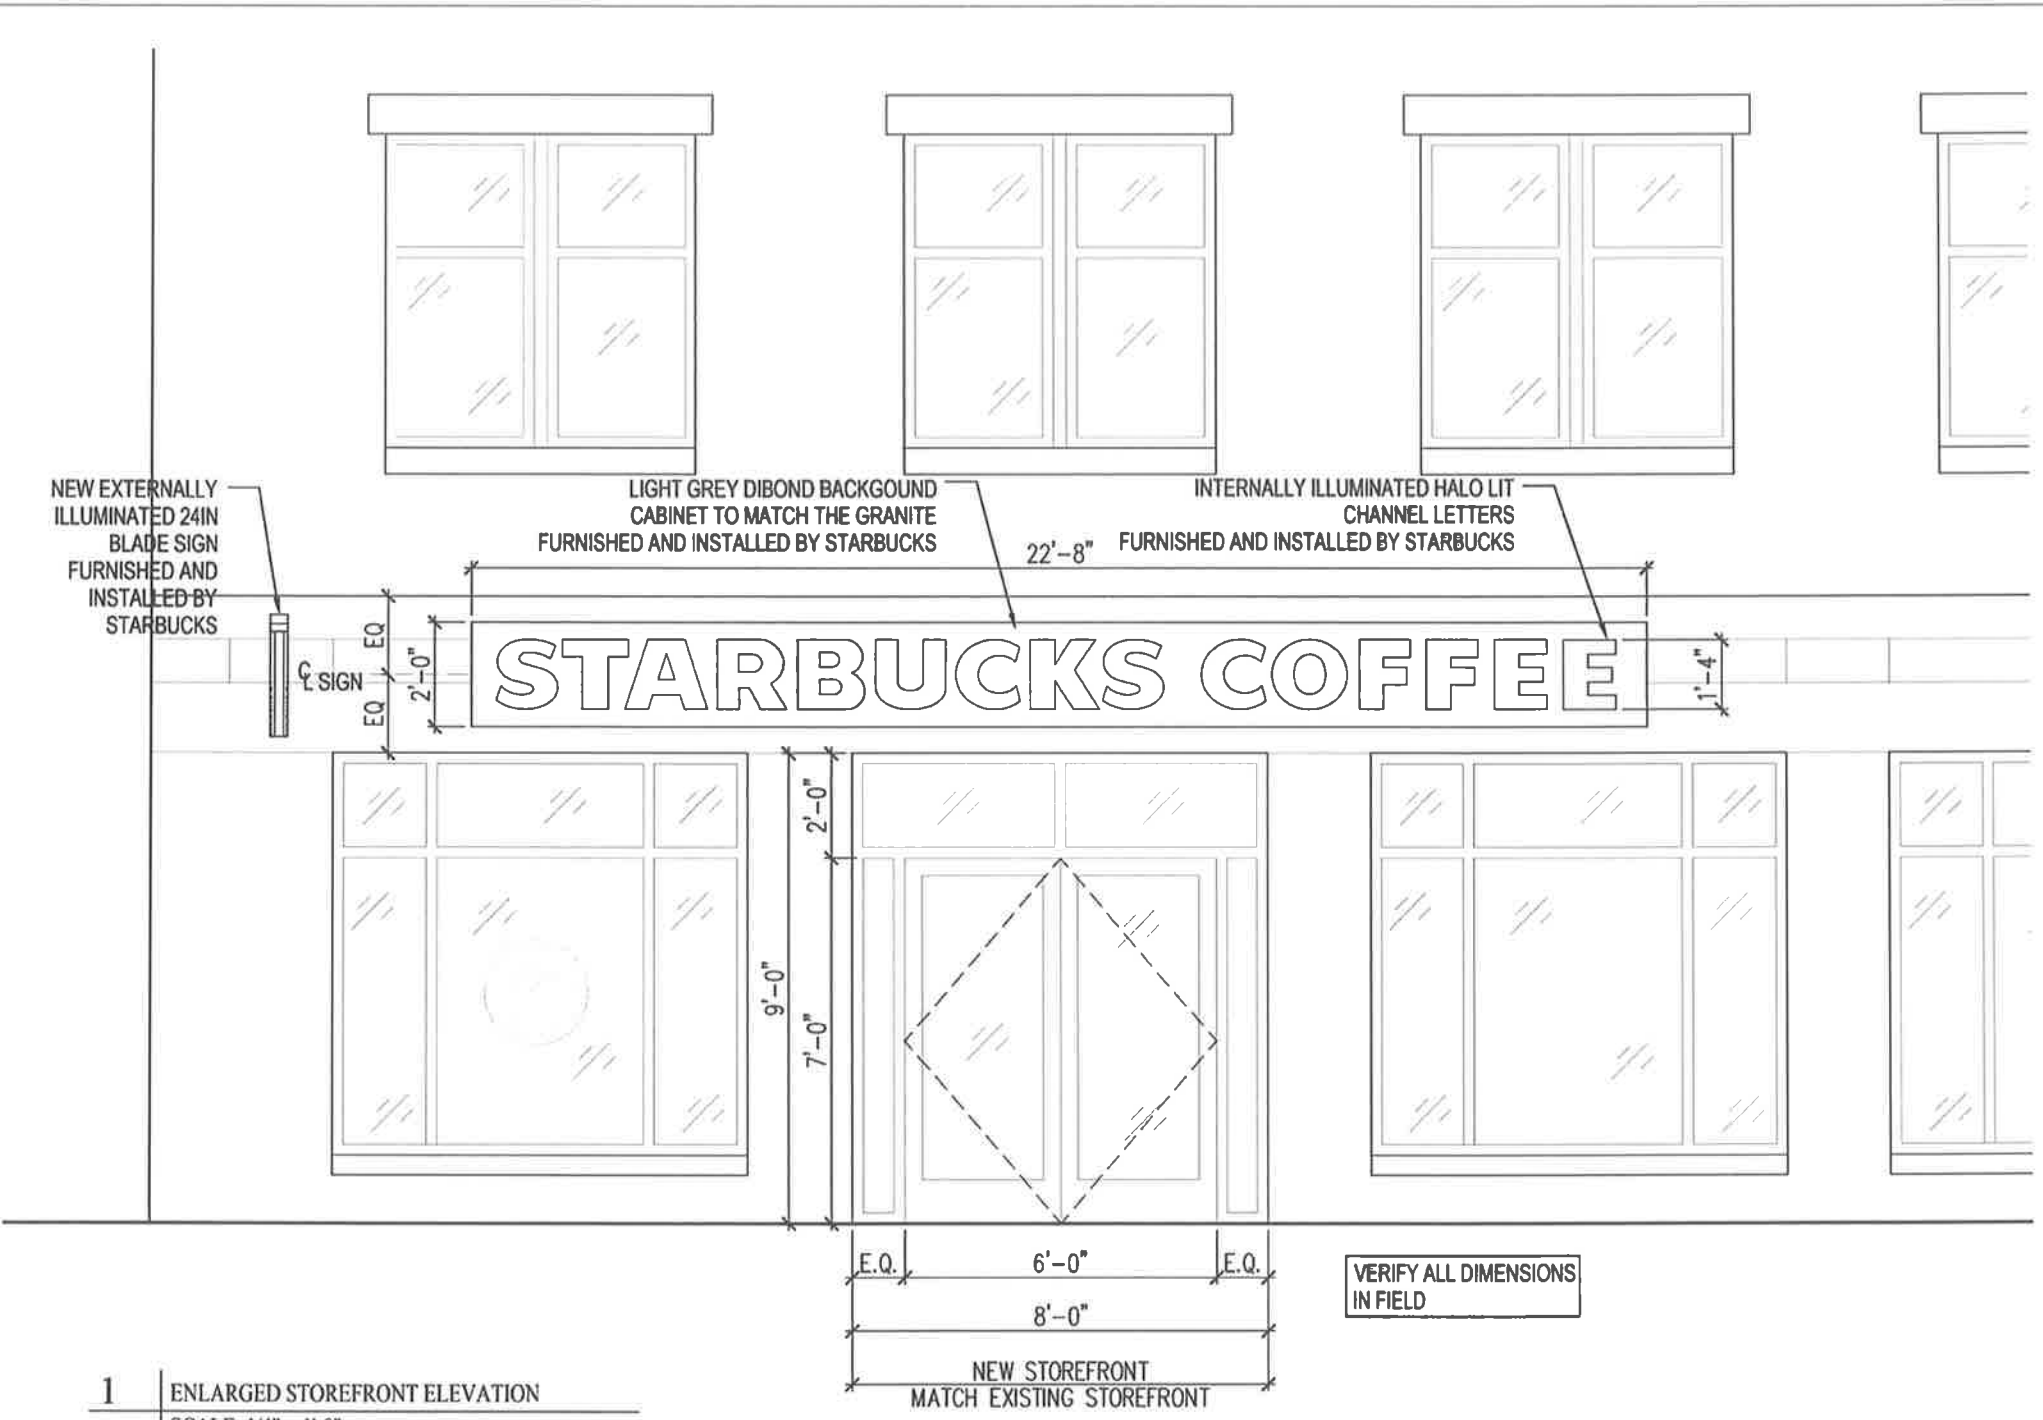

1 ENLARGED STOREFRONT ELEVATION
SCALE: 1/4" = 1'-0"

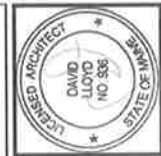

ARCHETYPE
architects
48 Union Wharf Portland, Maine 04101
(207) 772-6023 Fax (207) 772-4056

Date: 12 December 2012
Scale: 1/4" = 1'-0"
ENLARGED STOREFRONT ELEVATIONS

Project: 145 COMMERCIAL STREET
COMMERCIAL STREET
PORTLAND, ME

A2.01



LIGHT GREY DIBOND BACKGROUND
CABINET TO MATCH THE GRANITE

22'-8"

LETTERS TO BE
DETERMINED N.I.C.

NEW EXTERNALLY
ILLUMINATED 24IN
BLADE SIGN N.I.C.


SIGNAGE

1'-4"

2'-0"

EQ

EQ SIGN

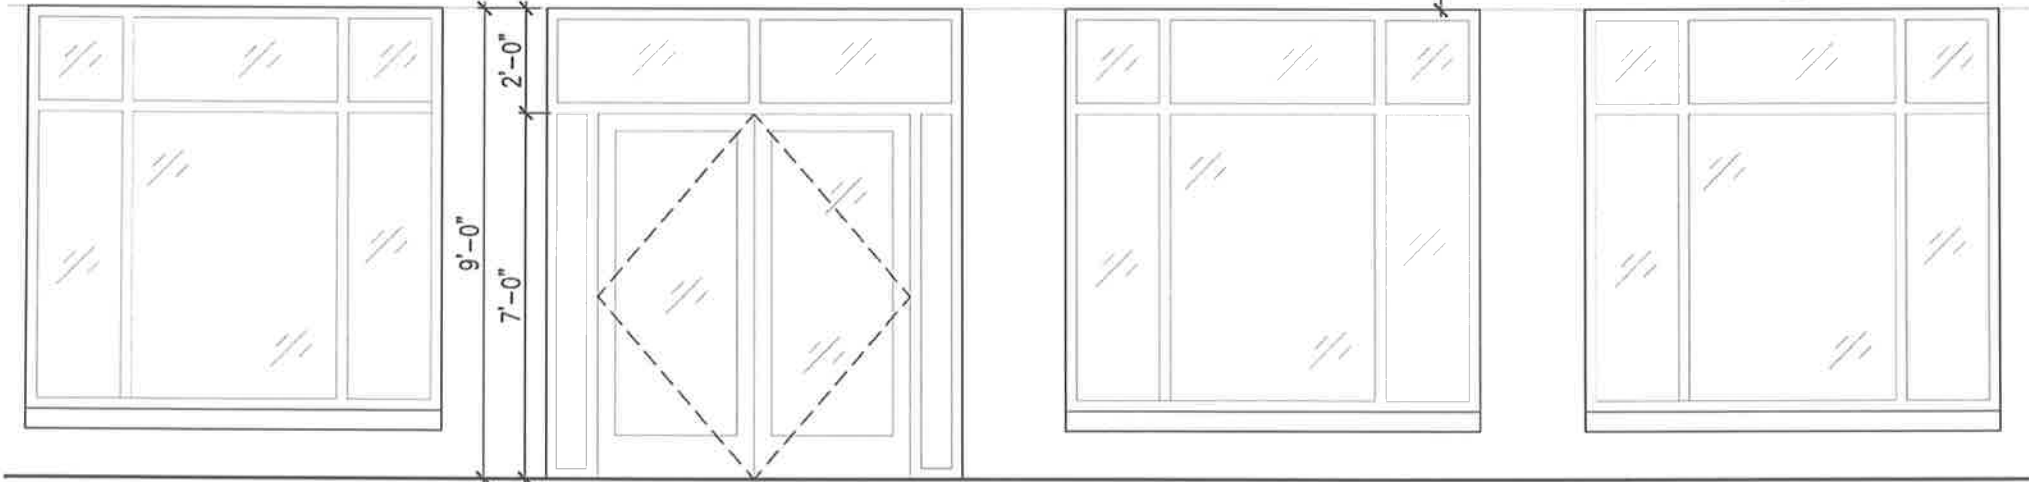

9'-0"

7'-0"

2'-0"

E.Q.

6'-0"

E.Q.

8'-0"

NEW STOREFRONT
MATCH EXISTING STOREFRONT

VERIFY ALL DIMENSIONS
IN FIELD

1 ENLARGED STOREFRONT ELEVATION
SCALE: 1/4" = 1'-0"



ARCHETYPE
architects
48 Union Wharf Portland, Maine 04101
(207) 772-6022 Fax (207) 772-4056

Date: 12 December 2012 Scale: 1/4" = 1'-0"
**ENLARGED
STOREFRONT
ELEVATIONS**

Project: **145 COMMERCIAL
STREET**
COMMERCIAL STREET
PORTLAND, ME

A2.03