

DISPLAY THIS CARD ON PRINCIPAL FRONTAGE OF WORK **CITY OF PORTLAND**

Please Read
Application And
Notes, If Any,
Attached

BUILDING SECTION

PERMIT

Permit Number: 071517

PERMIT ISSUED

DEC 21 2007

030 A001001

This is to certify that PROPRIETORS OF CUSTOMER HOUSE ATTN: G. B. AC

has permission to -Replace pilings in kind as per plans

AT 86 COMMERCIAL ST

provided that the person or persons, firm or corporation accepting this permit shall comply with all of the provisions of the Statutes of Maine and of the ordinances of the City of Portland regulating the construction, maintenance and use of buildings and structures, and of the application on file in this department.

Apply to Public Works for street line and grade if nature of work requires such information.

Notification of inspection must be given and when permission is procured before this building or part thereof is altered or closed-in. **48 HOUR NOTICE IS REQUIRED.**

A certificate of occupancy must be procured by owner before this building or part thereof is occupied.

OTHER REQUIRED APPROVALS

Fire Dept. _____

Health Dept. _____

Appeal Board _____

Other _____

Department Name

12/27/07 *Chf. 174*
Director - Building & Inspection Services

PENALTY FOR REMOVING THIS CARD

City of Portland, Maine - Building or Use Permit Application

389 Congress Street, 04101 Tel: (207) 874-8703, Fax: (207) 874-8716

Permit No: 07-1517		Issue Date: 12/21/07		CBL: 030 A001001	
Location of Construction: 86 COMMERCIAL ST		Owner Name: PROPRIETORS OF CUSTOM HO		Owner Address: 5 EASTERN PROMENADE	
Business Name:		Contractor Name: Fore River Dock & Dredge		Contractor Address: 480 Mechanic St. So Portland	
Lessee/Buyer's Name		Phone:		Permit Type: Alterations - Commercial	
Past Use: Commercial Wharf -Multi-Uses		Proposed Use: Commercial Wharf -Multi-Uses - Replace pilings in kind as per plans		Permit Fee: \$320.00	
				Cost of Work: \$30,000.00	
				CEO District: 1	
Proposed Project Description: -Replace pilings in kind as per plans		FIRE DEPT: <input type="checkbox"/> Approved <input type="checkbox"/> Denied		INSPECTION: Use Group: WC2 Type: 4 IBC-2003	
		Signature:		Signature: 12/21/07 CL NH	
		PEDESTRIAN ACTIVITIES DISTRICT (P.A.D.)			
		Action: <input type="checkbox"/> Approved <input type="checkbox"/> Approved w/Conditions <input type="checkbox"/> Denied			
		Signature: Date:			
Permit Taken By: Idobson		Date Applied For: 12/21/2007		Zoning Approval	
<ol style="list-style-type: none">This permit application does not preclude the Applicant(s) from meeting applicable State and Federal Rules.Building permits do not include plumbing, septic or electrical work.Building permits are void if work is not started within six (6) months of the date of issuance. False information may invalidate a building permit and stop all work..		Special Zone or Reviews		Zoning Appeal	
		<input type="checkbox"/> Shoreland <input type="checkbox"/> Wetland <input type="checkbox"/> Flood Zone <input type="checkbox"/> Subdivision <input type="checkbox"/> Site Plan Maj <input type="checkbox"/> Minor <input type="checkbox"/> MM <input type="checkbox"/> Date: 12/21/07		<input type="checkbox"/> Variance <input type="checkbox"/> Miscellaneous <input type="checkbox"/> Conditional Use <input type="checkbox"/> Interpretation <input type="checkbox"/> Approved <input type="checkbox"/> Denied Date: 12/21/07	
		Historic Preservation		<input checked="" type="checkbox"/> Not in District or Landmark <input type="checkbox"/> Does Not Require Review <input type="checkbox"/> Requires Review <input type="checkbox"/> Approved <input type="checkbox"/> Approved w/Conditions <input type="checkbox"/> Denied Date: 12/21/07	

RECEIVED
DEC 21
CITY OF PORTLAND

CERTIFICATION

I hereby certify that I am the owner of record of the named property, or that the proposed work is authorized by the owner of record and that I have been authorized by the owner to make this application as his authorized agent and I agree to conform to all applicable laws of this jurisdiction. In addition, if a permit for work described in the application is issued, I certify that the code official's authorized representative shall have the authority to enter all areas covered by such permit at any reasonable hour to enforce the provision of the code(s) applicable to such permit.

SIGNATURE OF APPLICANT

ADDRESS

DATE

PHONE

RESPONSIBLE PERSON IN CHARGE OF WORK, TITLE

DATE

PHONE

City of Portland, Maine - Building or Use Permit

389 Congress Street, 04101 Tel: (207) 874-8703, Fax: (207) 874-8716

Permit No: 07-1517	Date Applied For: 12/21/2007	CBL: 030 A001001
------------------------------	--	----------------------------

Location of Construction: 86 COMMERCIAL ST	Owner Name: PROPRIETORS OF CUSTOM HO	Owner Address: 5 EASTERN PROMENADE	Phone:
Business Name:	Contractor Name: Fore River Dock & Dredge	Contractor Address: 4f0 Mechanic St. So Portland	Phone (207) 767-1200
Lessee/Buyer's Name	Phone:	Permit Type: Alterations - Commercial	

Proposed Use: Commercial Wharf -Multi-Uses -Replace pilings in kind as per plans	Proposed Project Description: -Replace pilings in kind as per plans
--	---

Dept: Zoning **Status:** Approved with Conditions **Reviewer:** Marge Schmuckal **Approval Date:** 12/21/2007**Note:** **Ok to Issue:** ☒

- 1) This permit is being approved on the basis of plans submitted. Any deviations shall require a separate approval before starting that work.
- 2) Zoning is only being approved for the pier structural work. There has been no review and approval for any of the uses on the pier concerning this permit. This permit does not legalized any illegal uses that may have been created or expanded without the benefit of required permits.

Dept: Building **Status:** Approved with Conditions **Reviewer:** Chris Hanson **Approval Date:** 12/21/2007**Note:** **Ok to Issue:** ☒

- 1) Application approval based upon information provided by applicant. Any deviation from approved plans requires separate review and approval prior to work.
- 2) This permit DOES NOT certify the use of the property or building. It only authorizes the construction activities.
- 3) Timber repairs must be made as noted in T.E.C. Associates letter dated 12/15/2007
- 4) Snow must be removed from all decks adjacent to comedy connection/porthole and harbor's edge
- 5) The existing deck shall be inspected for adequate fasteners and bearing for spans, and modifications may be required
- 6) Permit approved based on the plans submitted and reviewed w/owner/contractor, with additional information as agreed on and as noted on plans.
- 7) An inspection of the installation of the steel and concrete and structural bracing shall be conducted by a licensed engineer and his/her certification shall be submitted to this office stating compliance with the approved plans.



General Building Permit Application

If you or the property owner owes real estate or personal property taxes or user charges on any property within the City, payment arrangements must be made before permits of any kind are accepted.

Location/Address of Construction: <u>Custom House Wharf</u>			
Total Square Footage of Proposed Structure/Area <u>N/A</u>		Square Footage of Lot <u>N/A</u>	
Tax Assessor's Chart, Block & Lot Chart# Block# Lot# <u>30</u> <u>A</u> <u>1</u>	Applicant * <u>must</u> be owner, Lessee or Buyer* Name <u>Prop of Custom House Wharf</u> Address <u>Custom House Wharf</u> City, State & Zip <u>Portland ME</u>		Telephone: <u>831-0169</u>
Lessee/DBA (If Applicable)	Owner (if different from Applicant) Name Address City, State & Zip		Cost Of Work: <u>\$30,000</u> C of O Fee: \$ Total Fee: \$
Current legal use (i.e. single family) <u>multi</u> If vacant, what was the previous use? Proposed Specific use: <u>Commercial</u> Is property part of a subdivision? <u>no</u> If yes, please name Project description: <u>Replace with like kind</u>			
Contractor's name: <u>Four River Dock + Deedye</u> Address: <u>40 Machanic St</u> City, State & Zip <u>South Portland</u> Telephone: <u>415-1446</u> Who should we contact when the permit is ready: <u>Kou Macgowan</u> Telephone: <u>831-0169</u> Mailing address: <u>Same</u> <u>767-1200</u>			

Please submit all of the information outlined on the applicable Checklist. Failure to do so will result in the automatic denial of your permit.

In order to be sure the City fully understands the full scope of the project, the Planning and Development Department may request additional information prior to the issuance of a permit. For further information or to download copies of this form and other applications visit the Inspections Division on-line at www.portlandmaine.gov, or stop by the Inspections Division office, room 315 City Hall or call 874-8703.

I hereby certify that I am the Owner of record of the named property, or that the owner of record authorizes the proposed work and that I have been authorized by the owner to make this application as his/her authorized agent. I agree to conform to all applicable laws of this jurisdiction. In addition, if a permit for work described in this application is issued, I certify that the Code Official's authorized representative shall have the authority to enter all areas covered by this permit at any reasonable hour to enforce the provisions of the codes applicable to this permit.

Signature: [Signature]

Date: 12-20-07

This is not a permit; you may not commence ANY work until the permit is issue

20 December 2007


Mr. Ken Macgowan
18 Custom House Wharf
Portland, ME 04101

Re: Timber Repairs

Dear Ken:

Enclosed find plans for emergency, urgent, and planned repairs required to Custom House Wharf. Sheet 1 of 1 of the large plan set is a general plan of the wharf showing where the various repairs are required. Sheets 1-7 of the large plan set are for scheduled repairs to bents 13-25 under the footprint of Harbor's Edge. Sheets 1-5 of the small plans are for urgent repairs to bents 32-38 under the Porthole Restaurant. Sheets 1-8 of the second set of small plans are for urgent repairs under Harbor Fish. Sheets 9-10 of that set are for emergency repairs under Sea Bags. Sheets 11-12 of that set are for urgent repairs under Sea Bags. The standard construction details shown on sheet 1 of the large plan set apply to all work as noted. The technical specifications prepared for repairs to bents 28-30 under the Comedy Connection apply to all work. I have not inspected south of the Porthole on the east side or Sea bags on the west side.

Very truly yours,
TEC ASSOCIATES

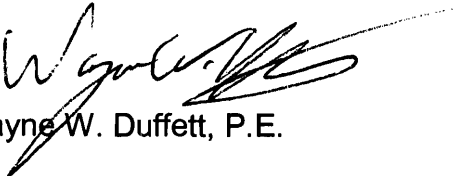


Wayne W. Duffett, P.E.

Enclosures


DEC 20

NOTES

1. POST PILE 6 WITH CONCRETE ENCASEMENT
2. NEW DRIVEN PILE 8.
3. STANDARD DETAILS DATED 6/12/06

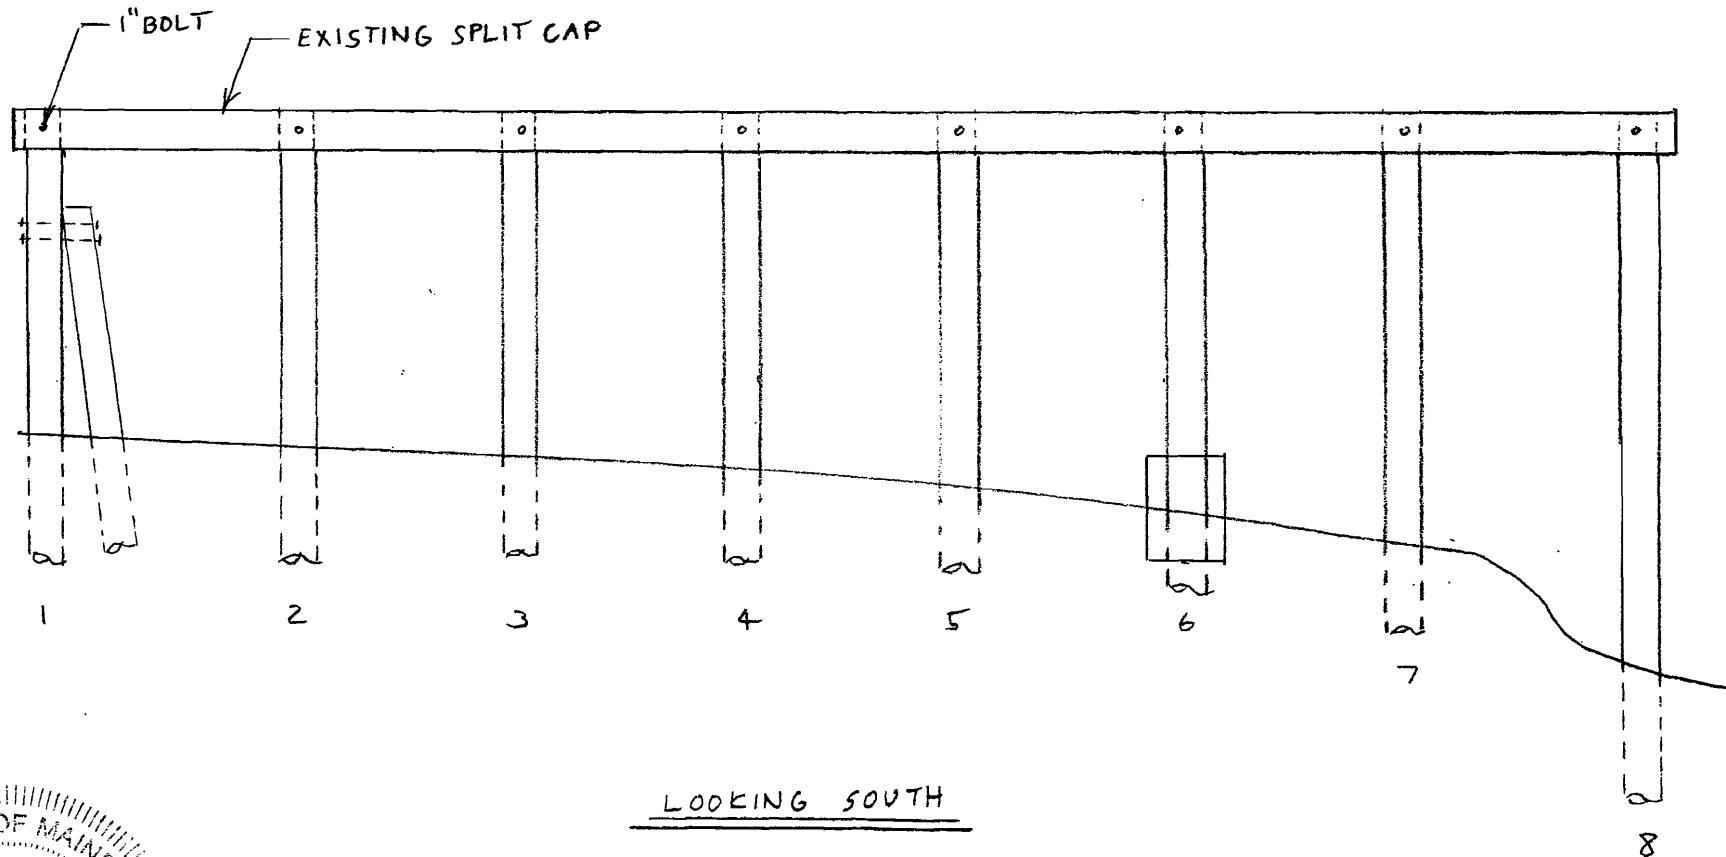

LOOKING SOUTH

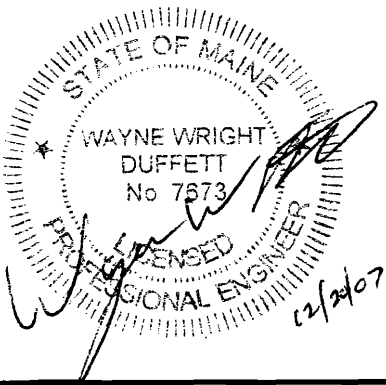

CUSTOM HOUSE WHARF
PORTLAND, MAINE
REPAIRS TO BENT 6



TEC ASSOCIATES

48 SAWYER STREET

SOUTH PORTLAND, MAINE 04106

CONSULTING
ENGINEERS

SCALE 3/16" = 1'-0"

DATE 12/20/07

JOB NUMBER
0637-1


DRAWN BY
WD

DESIGNED BY
WD


DRAWING NO.
1 OF 12

NOTES

1. NEW DRIVEN PILE 8 INSIDE EXISTING PILE 8 AND UNDER END OF SPLIT CAP.
2. STANDARD DETAILS DATED 6/12/06

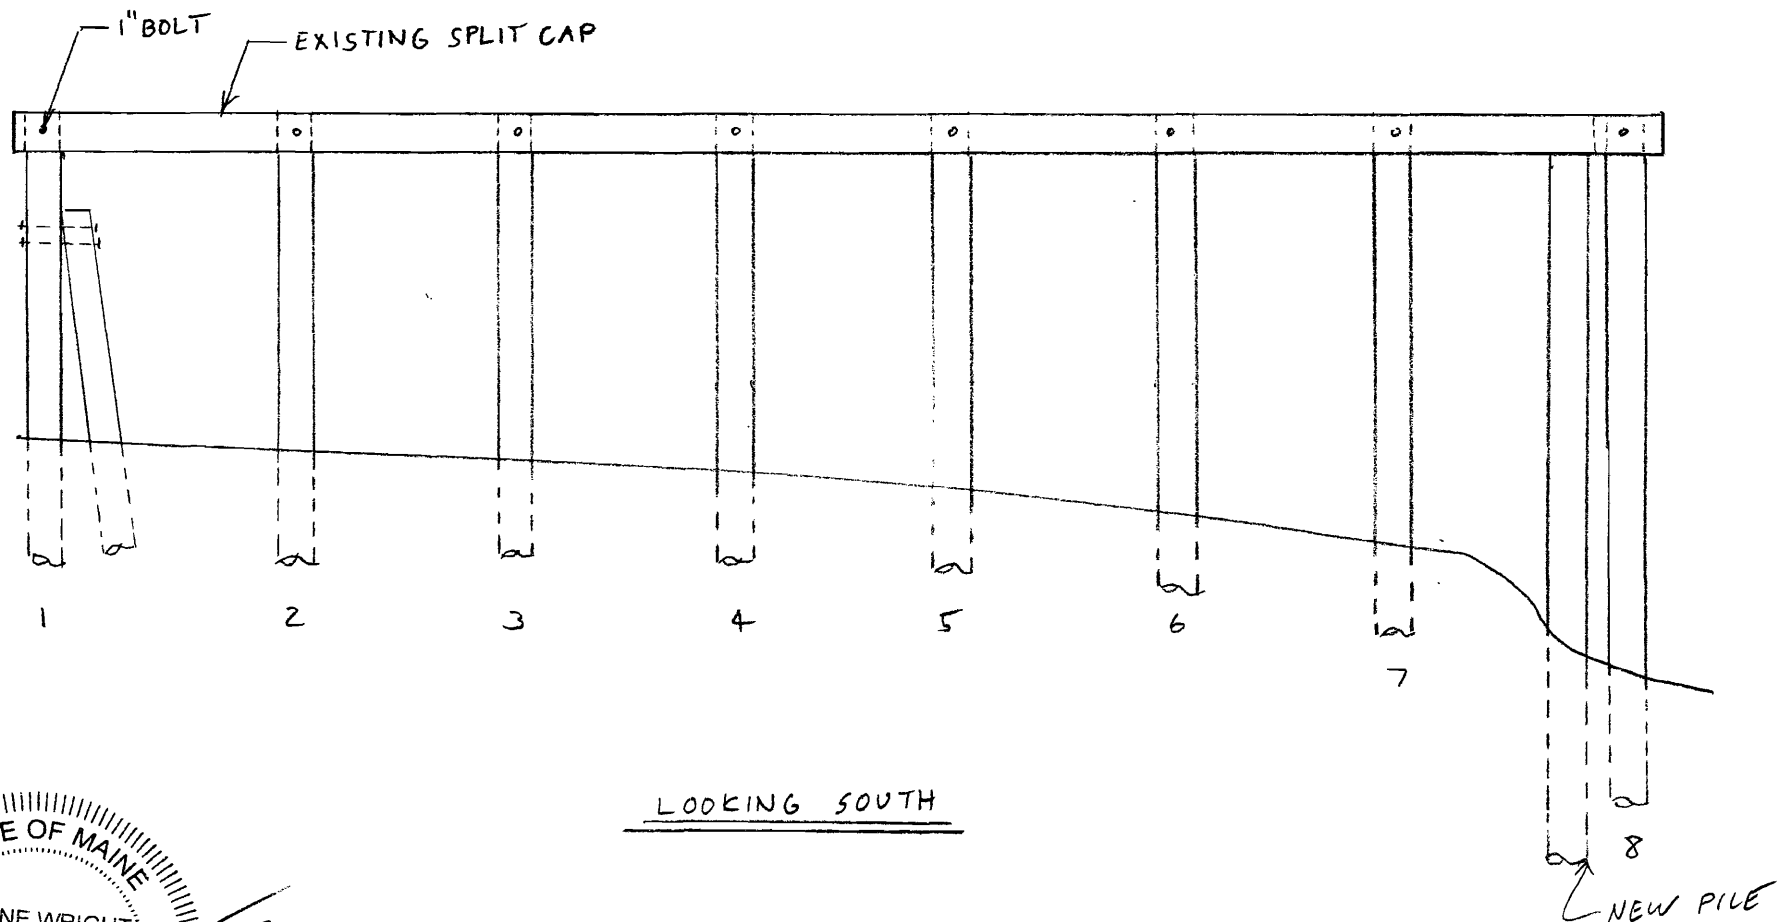

LOOKING SOUTH

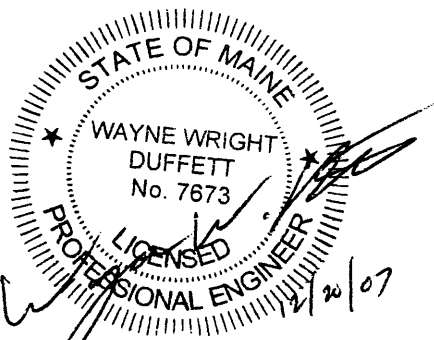

CUSTOM HOUSE WHARF
PORTLAND, MAINE
REPAIRS TO BENT 7



TEC ASSOCIATES

CONSULTING
ENGINEERS

46 SAWYER STREET

SOUTH PORTLAND, MAINE 04106

SCALE 3/16" = 1'-0"

DATE 12/20/07

JOB NUMBER
0637-1



DRAWN BY
WD

DESIGNED BY
WD

DRAWING NO.
2 OF 12

NOTES

1. POST PILES 6,7 WITH CONCRETE ENCASEMENT
2. NEW DRIVEN PILE 8
3. NEW BRACING AS SHOWN
4. STANDARD DETAILS DATED 6/12/06

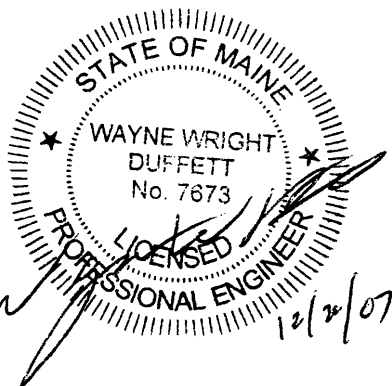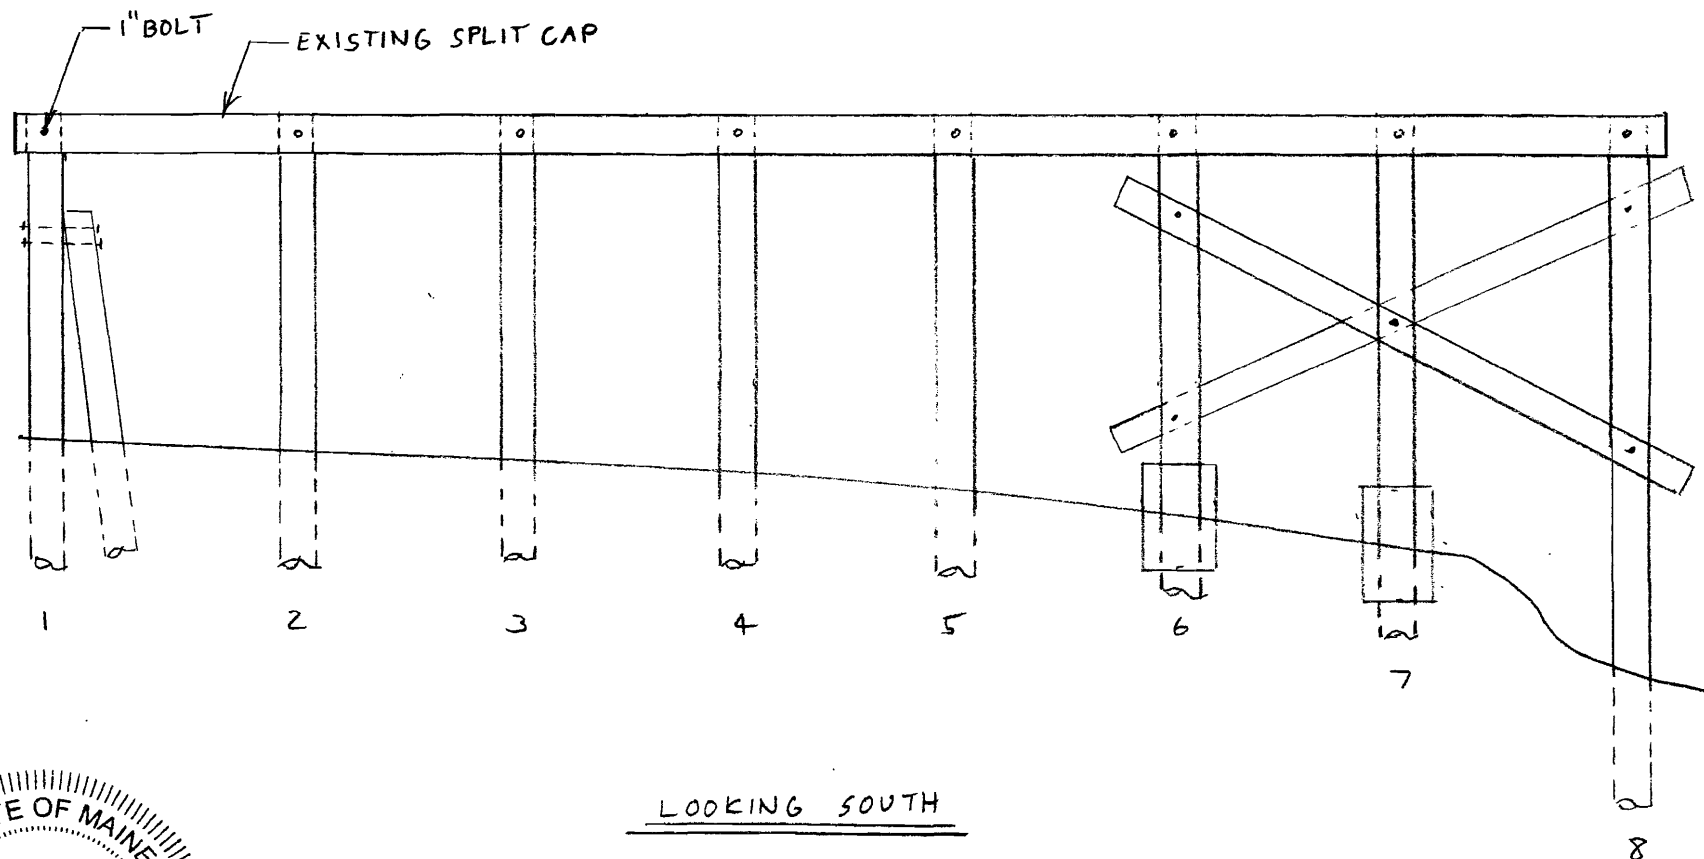

CUSTOM HOUSE WHARF
PORTLAND, MAINE
REPAIRS TO BENT 8



TEC ASSOCIATES

46 SAWYER STREET

SOUTH PORTLAND, MAINE 04106

CONSULTING
ENGINEERS

SCALE 3/16" = 1'-0"

DATE 12/20/07

JOB NUMBER
0637-1



DRAWN BY
WD

DESIGNED BY
WD

DRAWING NO.
3 OF 12

NOTES

1. NEW DRIVEN PILE 8
2. STANDARD DETAILS DATED 6/12/06

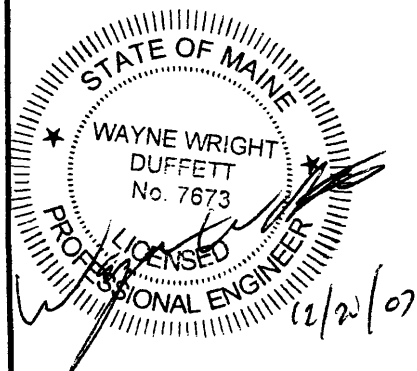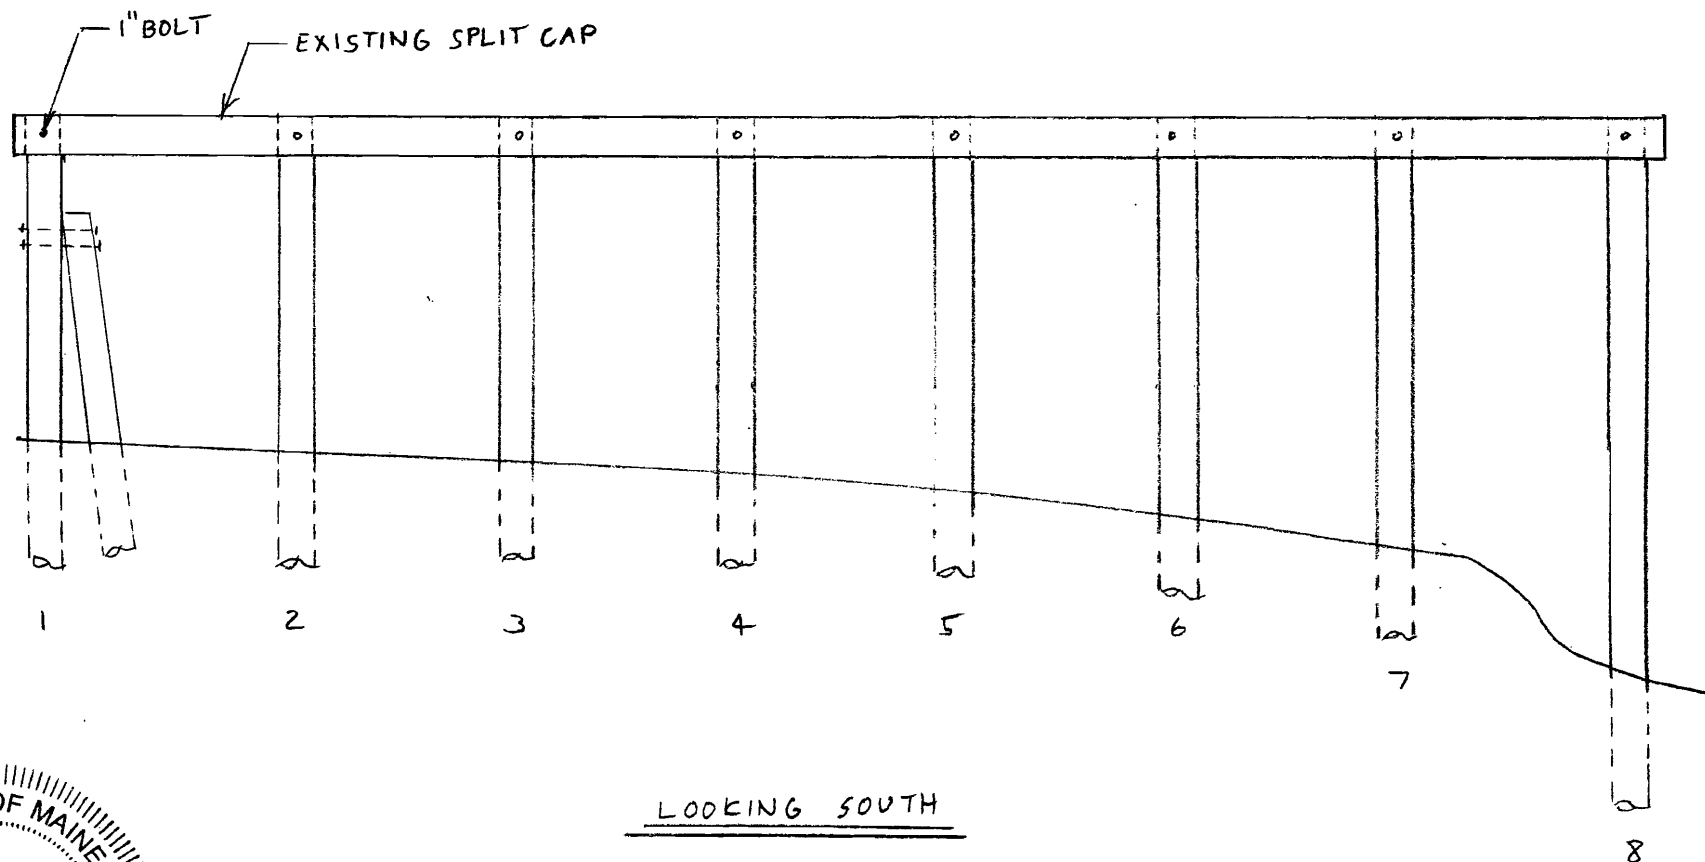

CUSTOM HOUSE WHARF
PORTLAND, MAINE
REPAIRS TO BENT 9,10,11



TEC ASSOCIATES

48 SAWYER STREET

SOUTH PORTLAND, MAINE 04106

CONSULTING
ENGINEERS

SCALE 3/16" = 1'-0"

DATE 12/20/07

JOB NUMBER
0637-1



DRAWN BY
WD

DESIGNED BY
WD

DRAWING NO.
4 OF 12

NOTES

1. POST FILES 2, 3 WITH CONCRETE ENCASEMENT
2. NEW BRACING AS SHOWN
3. STANDARD DETAILS DATED 6/12/06

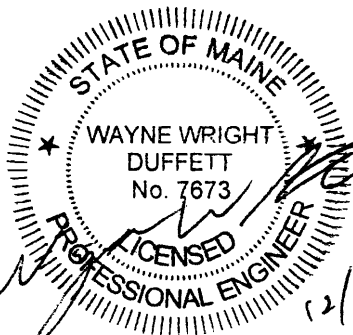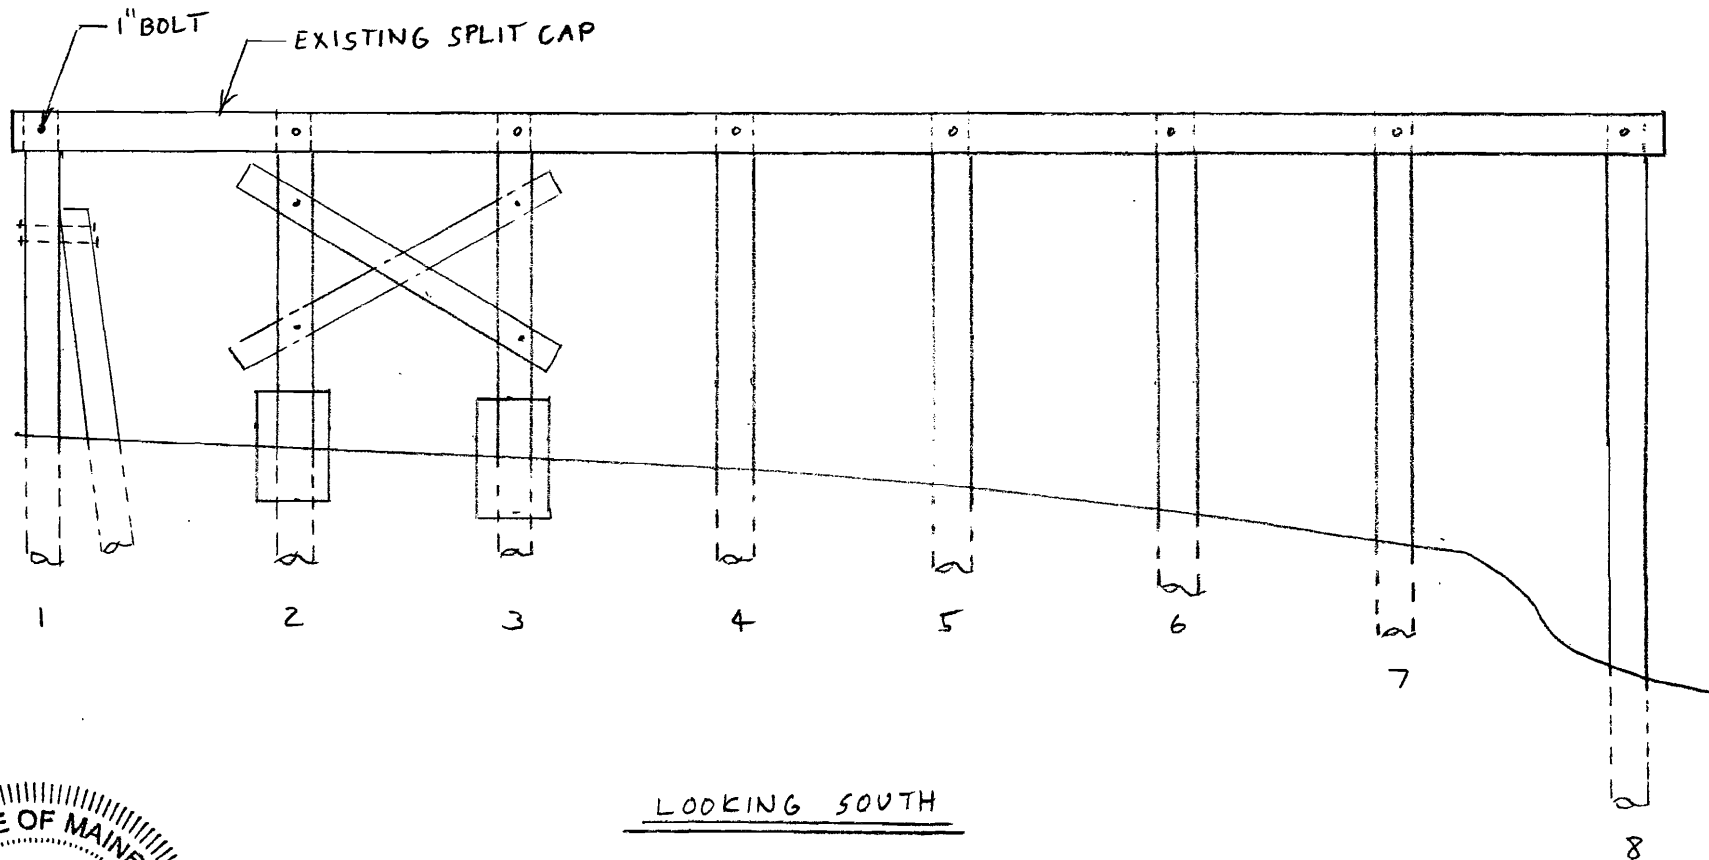

CUSTOM HOUSE WHARF
PORTLAND, MAINE
REPAIRS TO BENT 17



TEC ASSOCIATES

CONSULTING
ENGINEERS

48 SAWYER STREET

SOUTH PORTLAND, MAINE 04106

SCALE 3/16" = 1'-0"

DATE 12/20/07

JOB NUMBER
0637-1



DRAWN BY
WD

DESIGNED BY
WD

DRAWING NO.
5 OF 12

NOTES

1. POST PILE 4 WITH CONCRETE ENCASEMENT
2. STANDARD DETAILS DATED 6/12/67

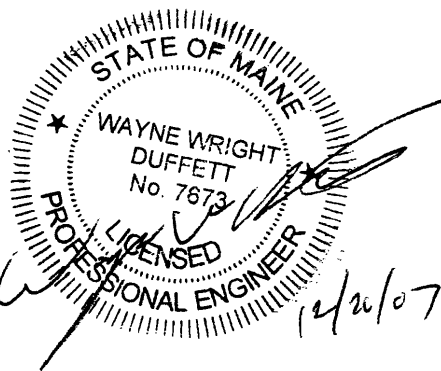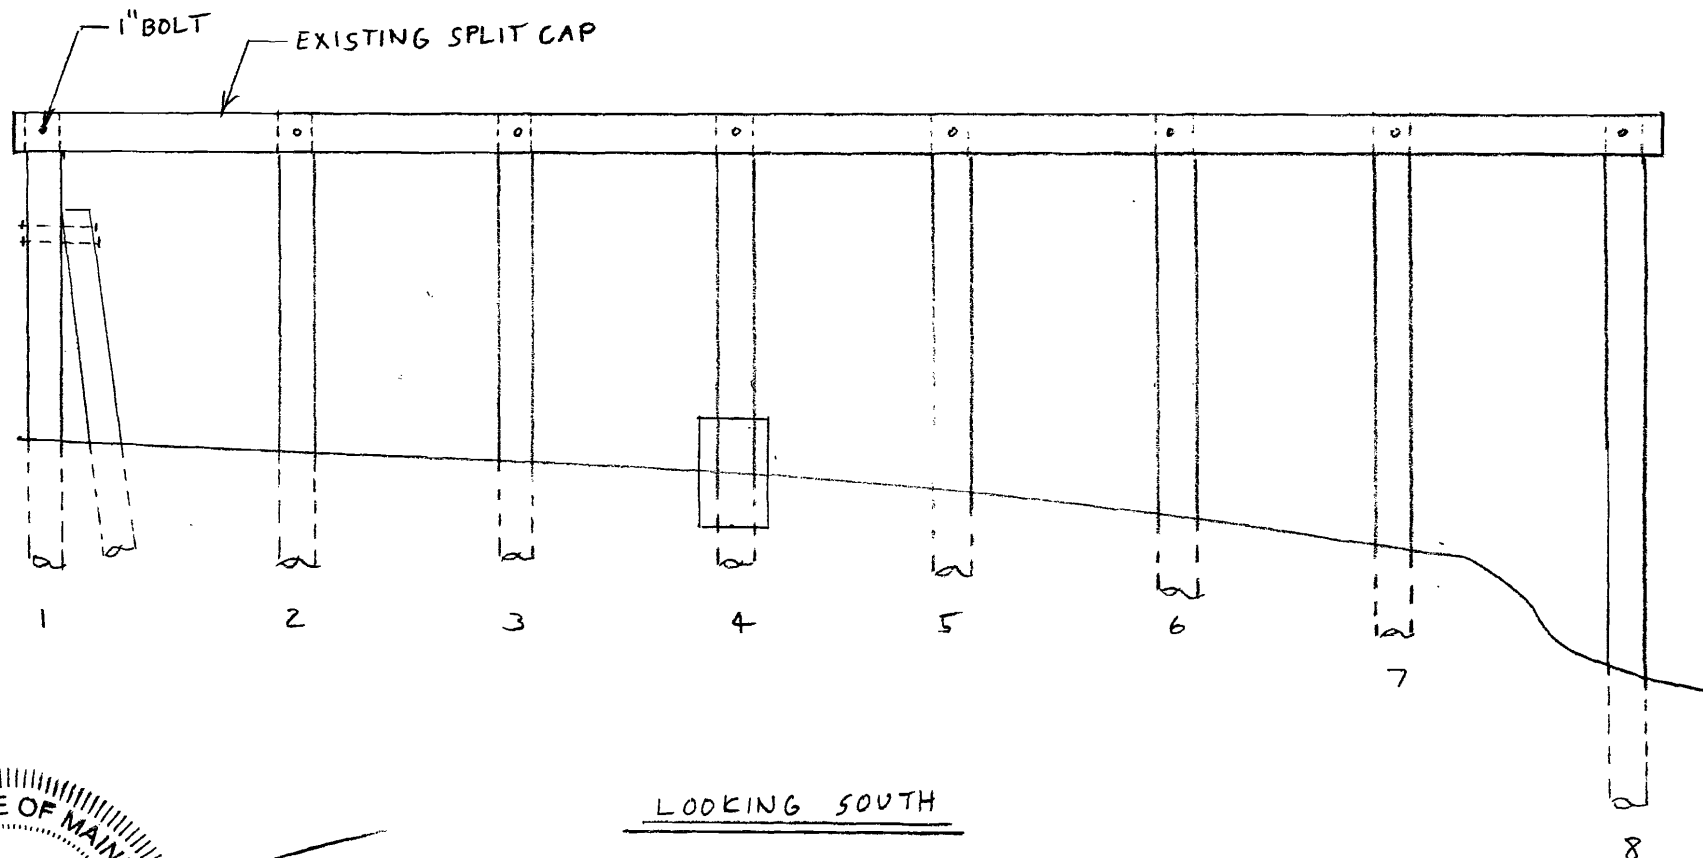

CUSTOM HOUSE WHARF
PORTLAND, MAINE
REPAIRS TO BENT 19



TEC ASSOCIATES

46 SAWYER STREET

CONSULTING ENGINEERS

SOUTH PORTLAND, MAINE 04106

SCALE 3/16" = 1'-0"

DATE 12/20/07

JOB NUMBER
0637-1



DRAWN BY
WD

DESIGNED BY
WD

DRAWING NO.
6 OF 12

NOTES

1. POST PILE 7 WITH CONCRETE ENCASEMENT
2. NEW DRIVEN PILE 8.
- 3, NEW BRACING AS SHOWN
4. STANDARD DETAILS DATED 6/12/06

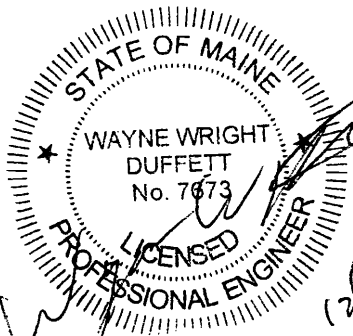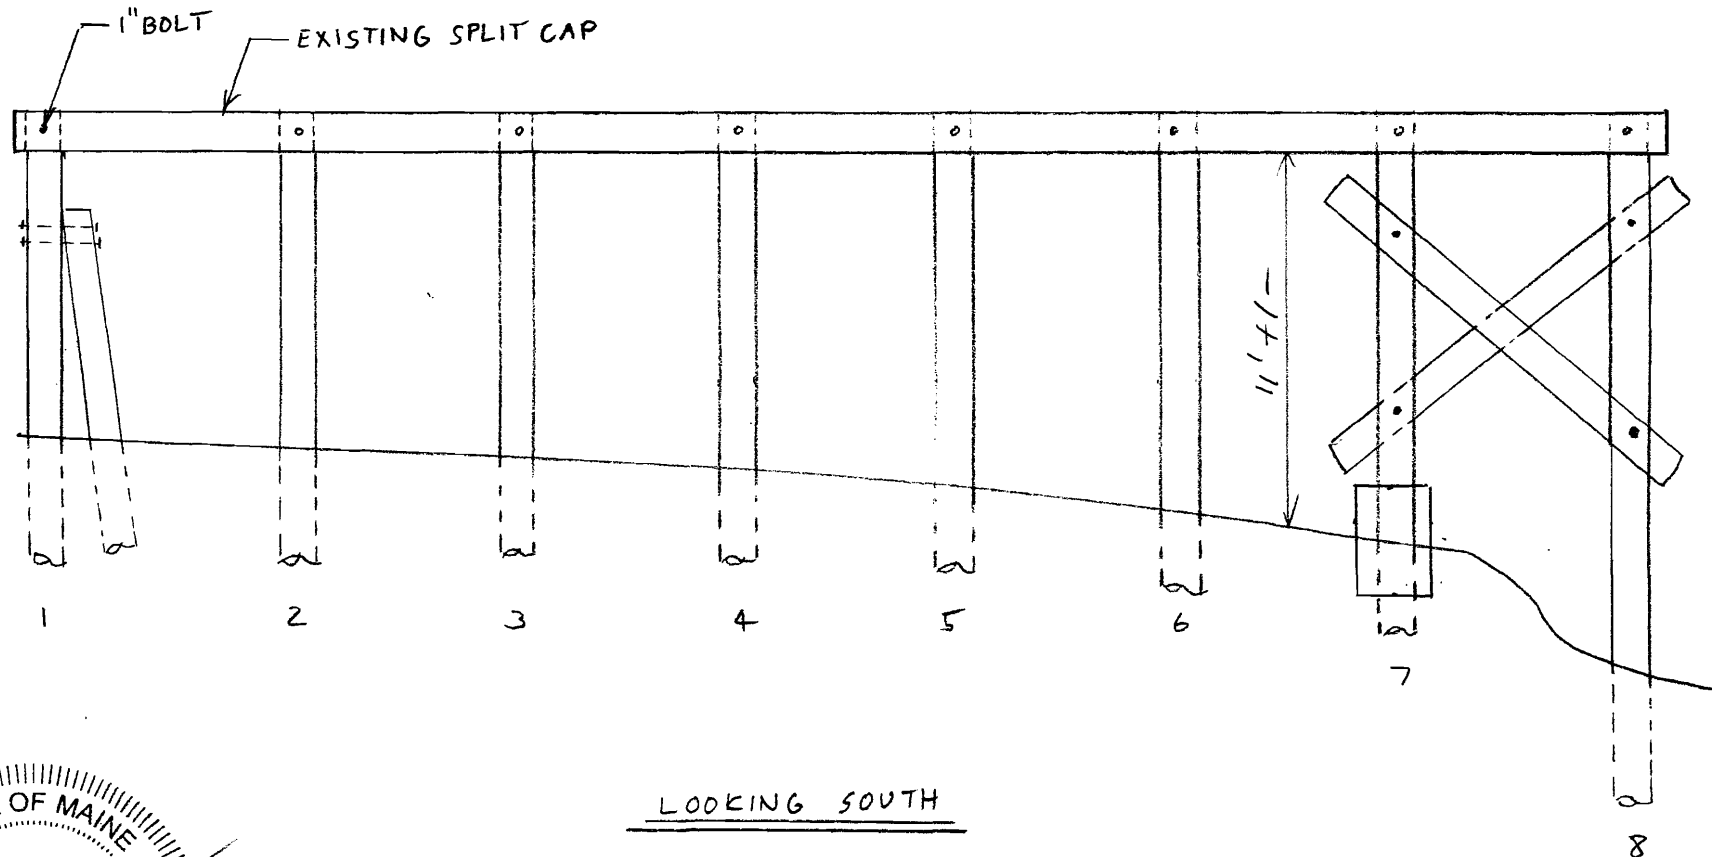

12/2/07

CUSTOM HOUSE WHARF
PORTLAND, MAINE
REPAIRS TO BENT 22



TEC ASSOCIATES

CONSULTING
ENGINEERS

46 SAWYER STREET

SOUTH PORTLAND, MAINE 04106

SCALE 3/16" = 1'-0"

DATE 12/20/07

JOB NUMBER
0637-1


DRAWN BY
WD

DESIGNED BY
WD


DRAWING NO.
7 OF 12

NOTES

1. POST PILES 2, 3, 6, 7 WITH CONCRETE ENCASEMENT
2. NEW DRIVEN PILE 8
3. NEW BRACING AS SHOWN
4. STANDARD DETAILS DATED 6/12/06

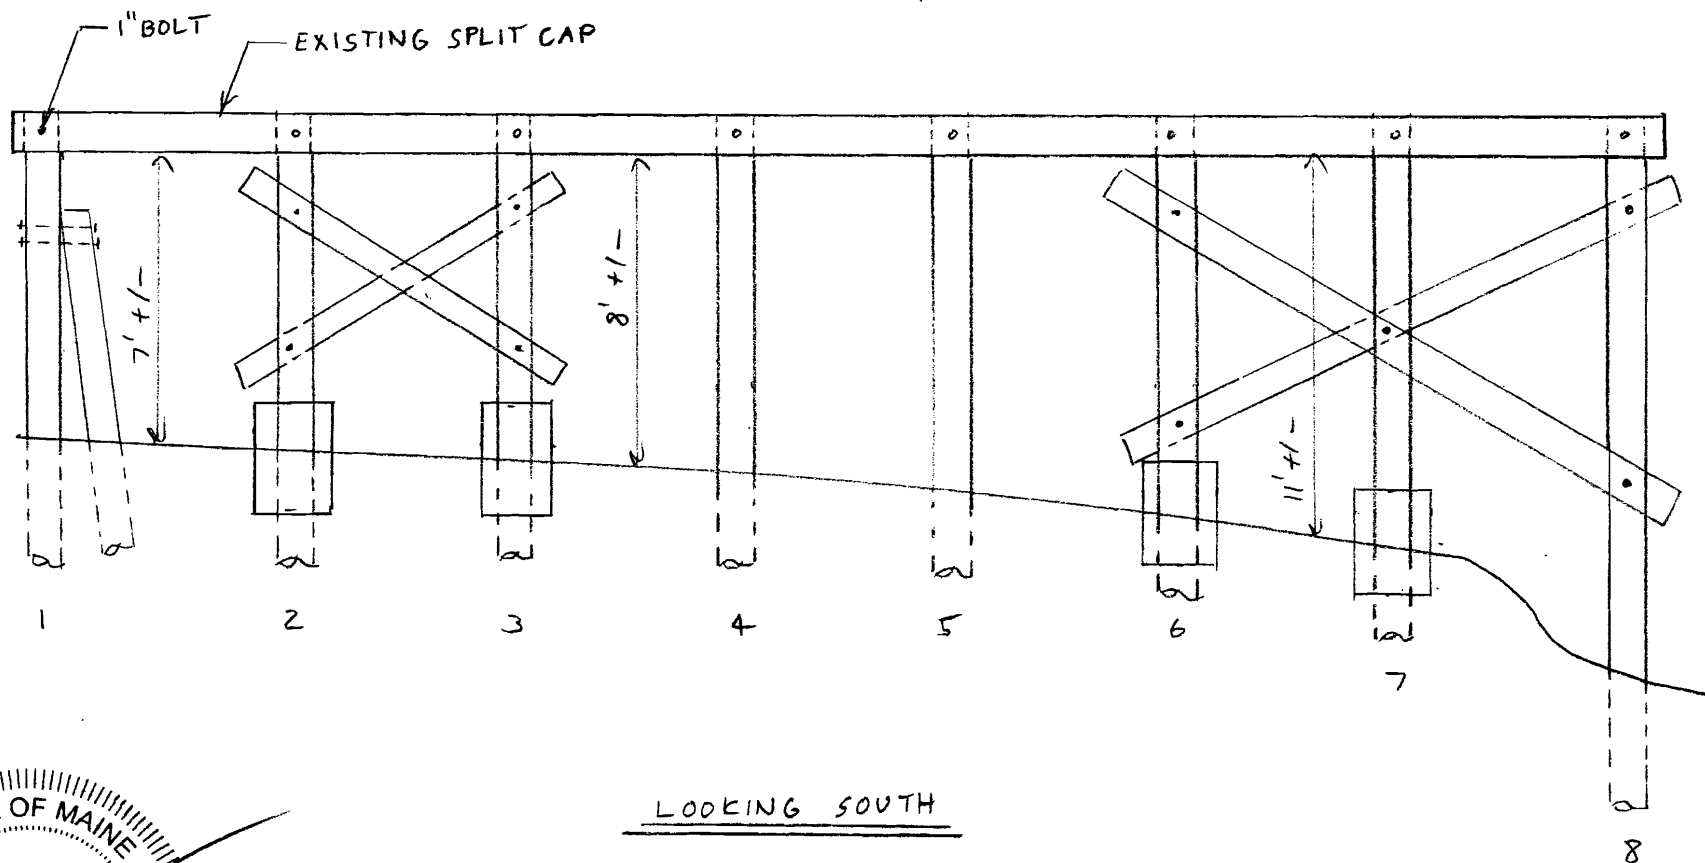

LOOKING SOUTH

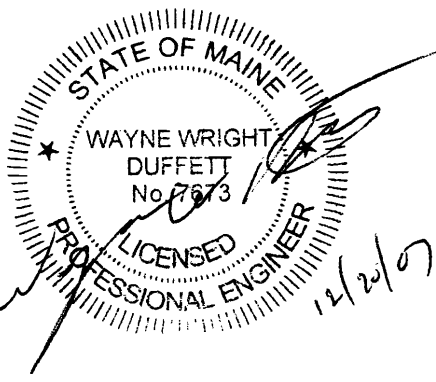

CUSTOM HOUSE WHARF
PORTLAND, MAINE
REPAIRS TO BENT 26



TEC ASSOCIATES
46 SAWYER STREET
SOUTH PORTLAND, MAINE 04106

CONSULTING
ENGINEERS

SCALE 3/16" = 1'-0"

DATE 12/20/07

JOB NUMBER
0637-1



DRAWN BY
WD

DESIGNED BY
WD

DRAWING NO.
8 OF 12

NOTES

1. POST PILES 1, 3, 4, 5, 7. WITH CONCRETE ENCASEMENT
2. NEW DRIVEN PILE 8
3. NEW BRACING AS SHOWN
4. STANDARD DETAILS DATED 6/12/06

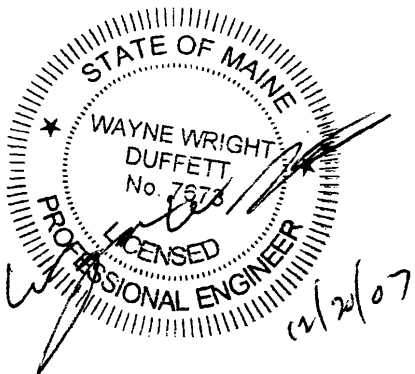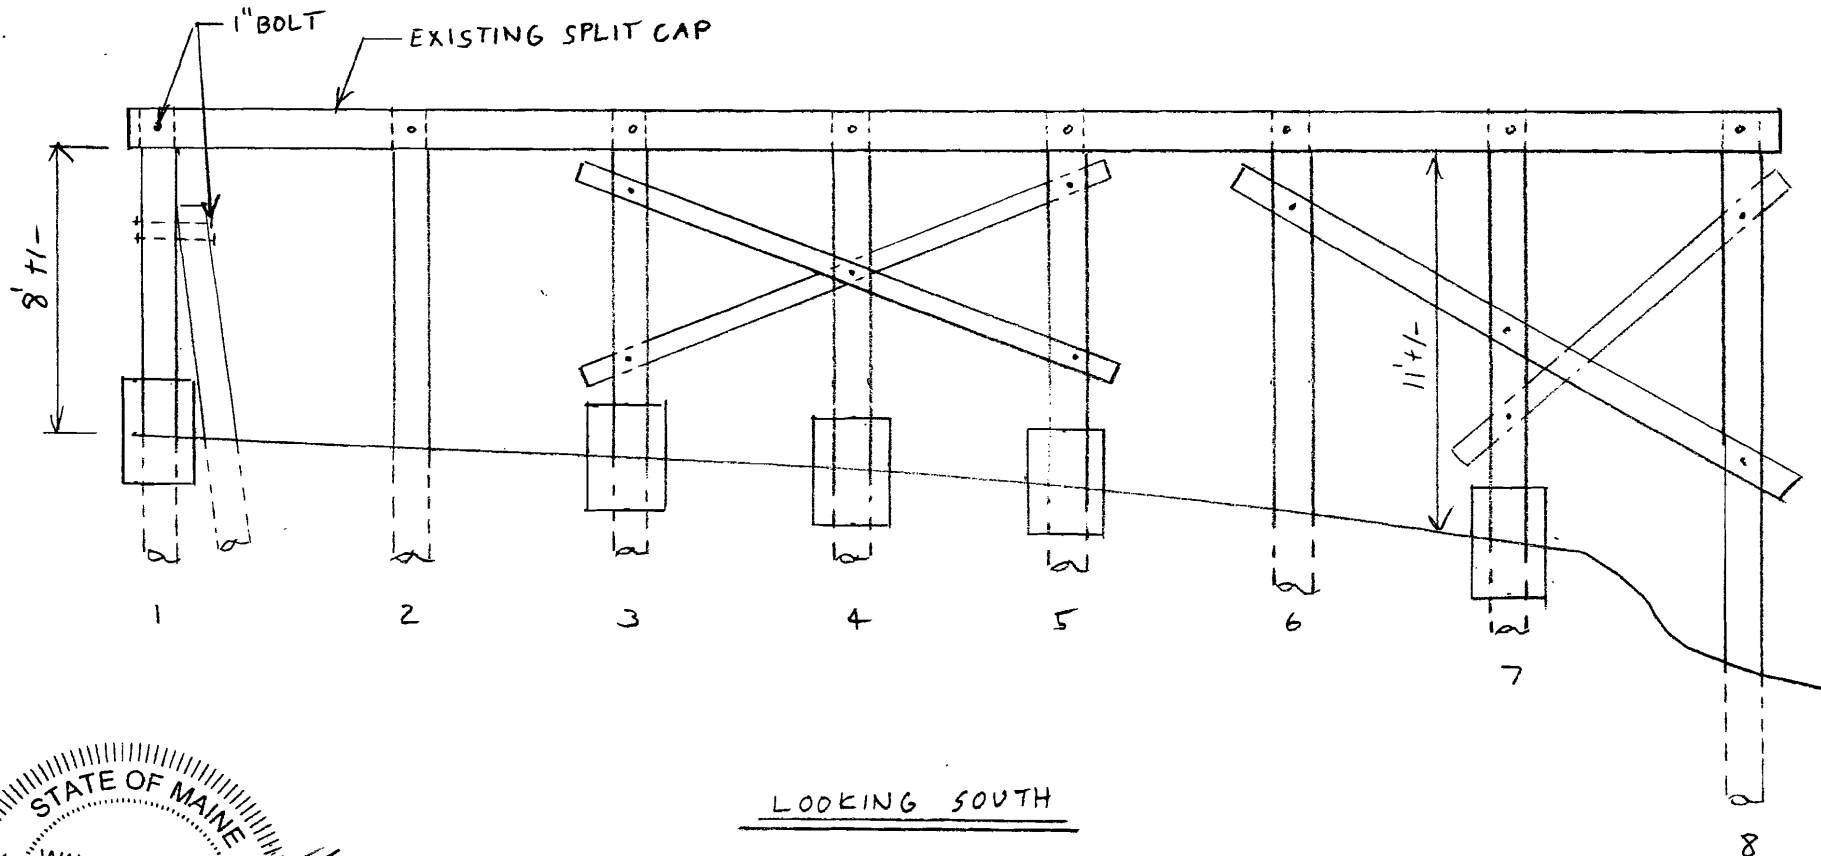

CUSTOM HOUSE WHARF
PORTLAND, MAINE
REPAIRS TO BENT 27



TEC ASSOCIATES

46 SAWYER STREET

SOUTH PORTLAND, MAINE 04106

CONSULTING
ENGINEERS

SCALE 3/16" = 1'-0"

DATE 12/20/07

JOB NUMBER
0637-1



DRAWN BY
WD

DESIGNED BY
WD

DRAWING NO.
9 012 12

NOTES

1. POST PILES 2, 4, 5, 6, 7 WITH CONCRETE ENCASEMENT
2. NEW DRIVEN PILE 8
3. NEW BRACING AS SHOWN
4. STANDARD DETAILS DATED 6/12/06

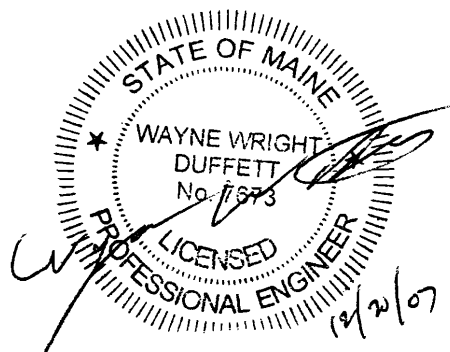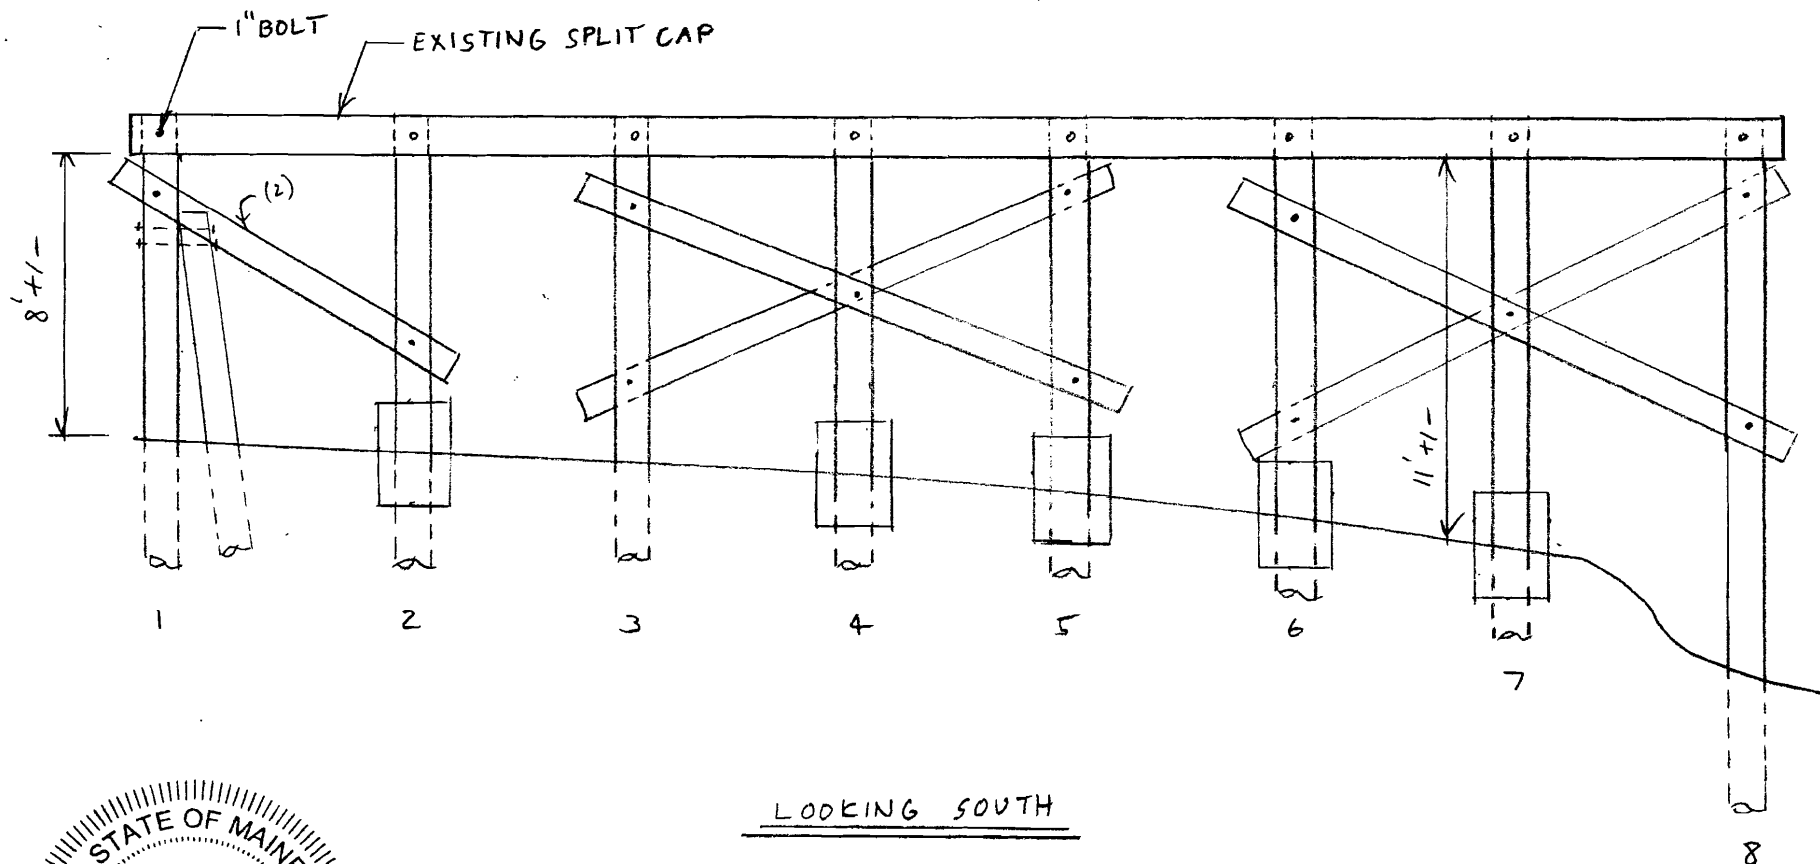

CUSTOM HOUSE WHARF
PORTLAND, MAINE
REPAIRS TO BENT 28



TEC ASSOCIATES

46 SAWYER STREET

SOUTH PORTLAND, MAINE 04106

CONSULTING
ENGINEERS

SCALE 3/16" = 1'-0"

DATE 12/20/07

JOB NUMBER
0637-1



DRAWN BY
WD

DESIGNED BY
WD

DRAWING NO.
10 OF 12

NOTES

1. POST PILES 4, 5.
2. NEW BRACING AS SHOWN
3. STANDARD DETAILS DATED 6/12/06

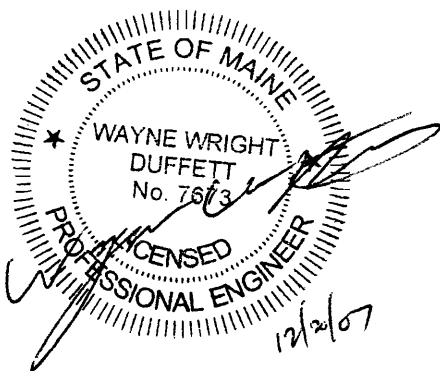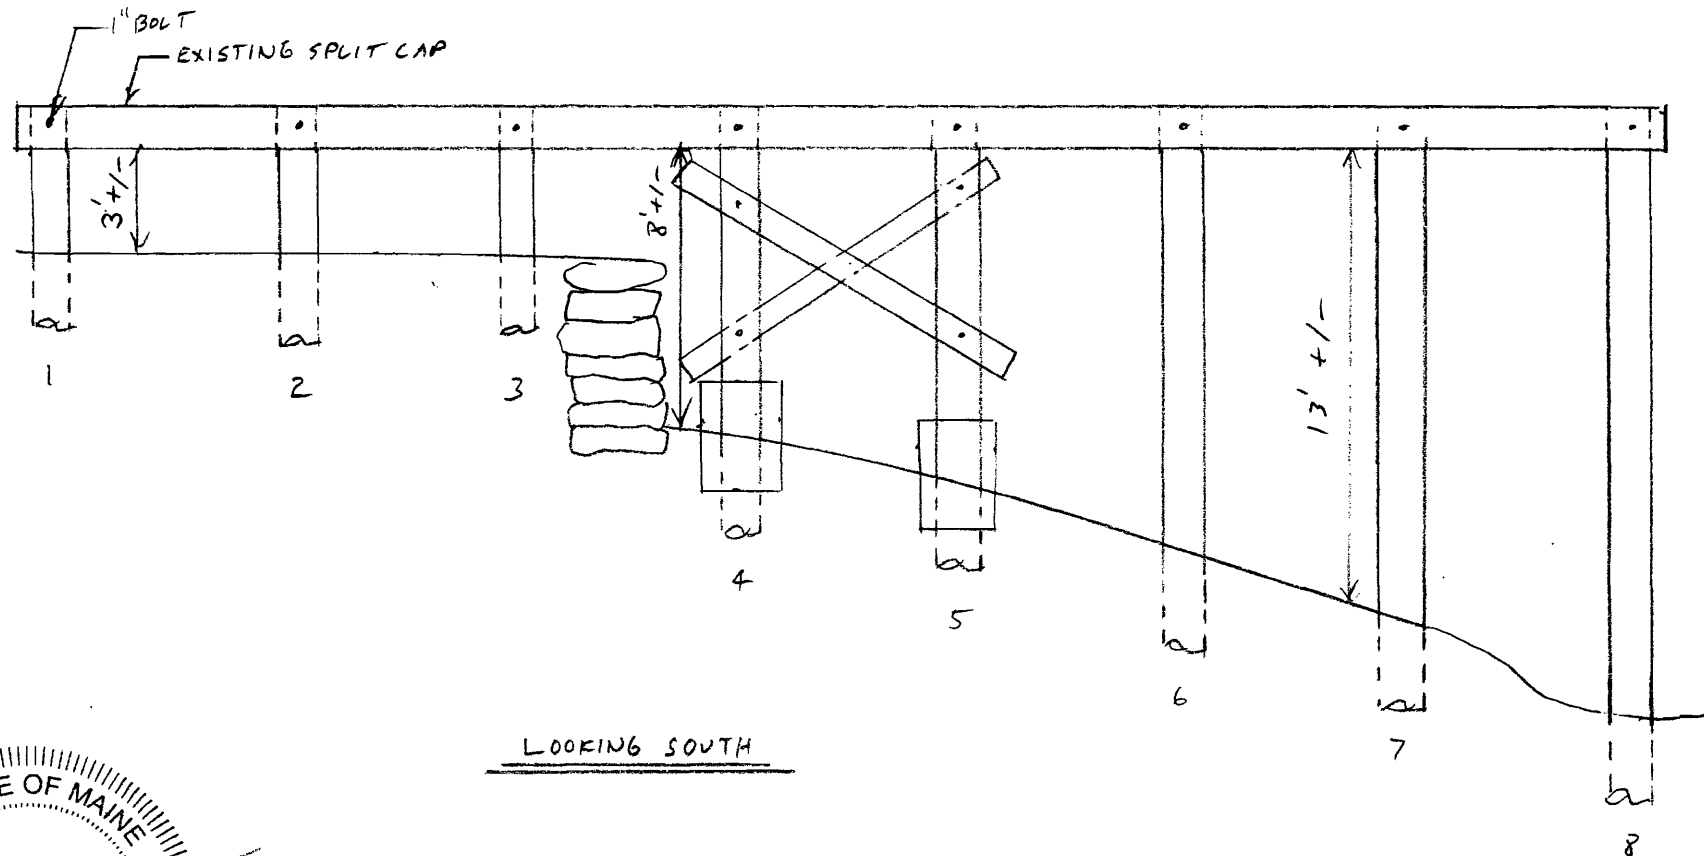

CUSTOM HOUSE WHARF
PORTLAND, MAINE
REPAIRS TO BENT 30



TEC ASSOCIATES

CONSULTING
ENGINEERS

46 SAWYER STREET

SOUTH PORTLAND, MAINE 04106

SCALE 3/16" = 1'-0"

DATE 12/20/07

JOB NUMBER
0637-1



DRAWN BY
WD

DESIGNED BY
WD

DRAWING NO.
11 OF 12

NOTES

1. POST PILES 5, 6 WITH CONCRETE ENCASEMENT
2. ADD CONCRETE ENCASEMENT TO PILE 7
3. NEW BRACING AS SHOWN
4. STANDARD DETAILS DATED 6/12/06

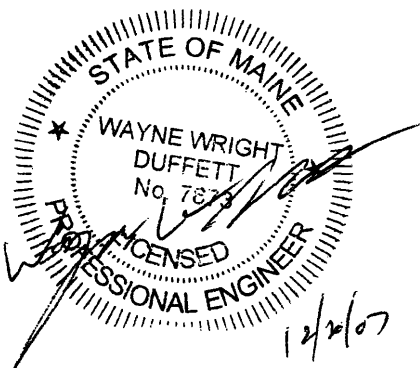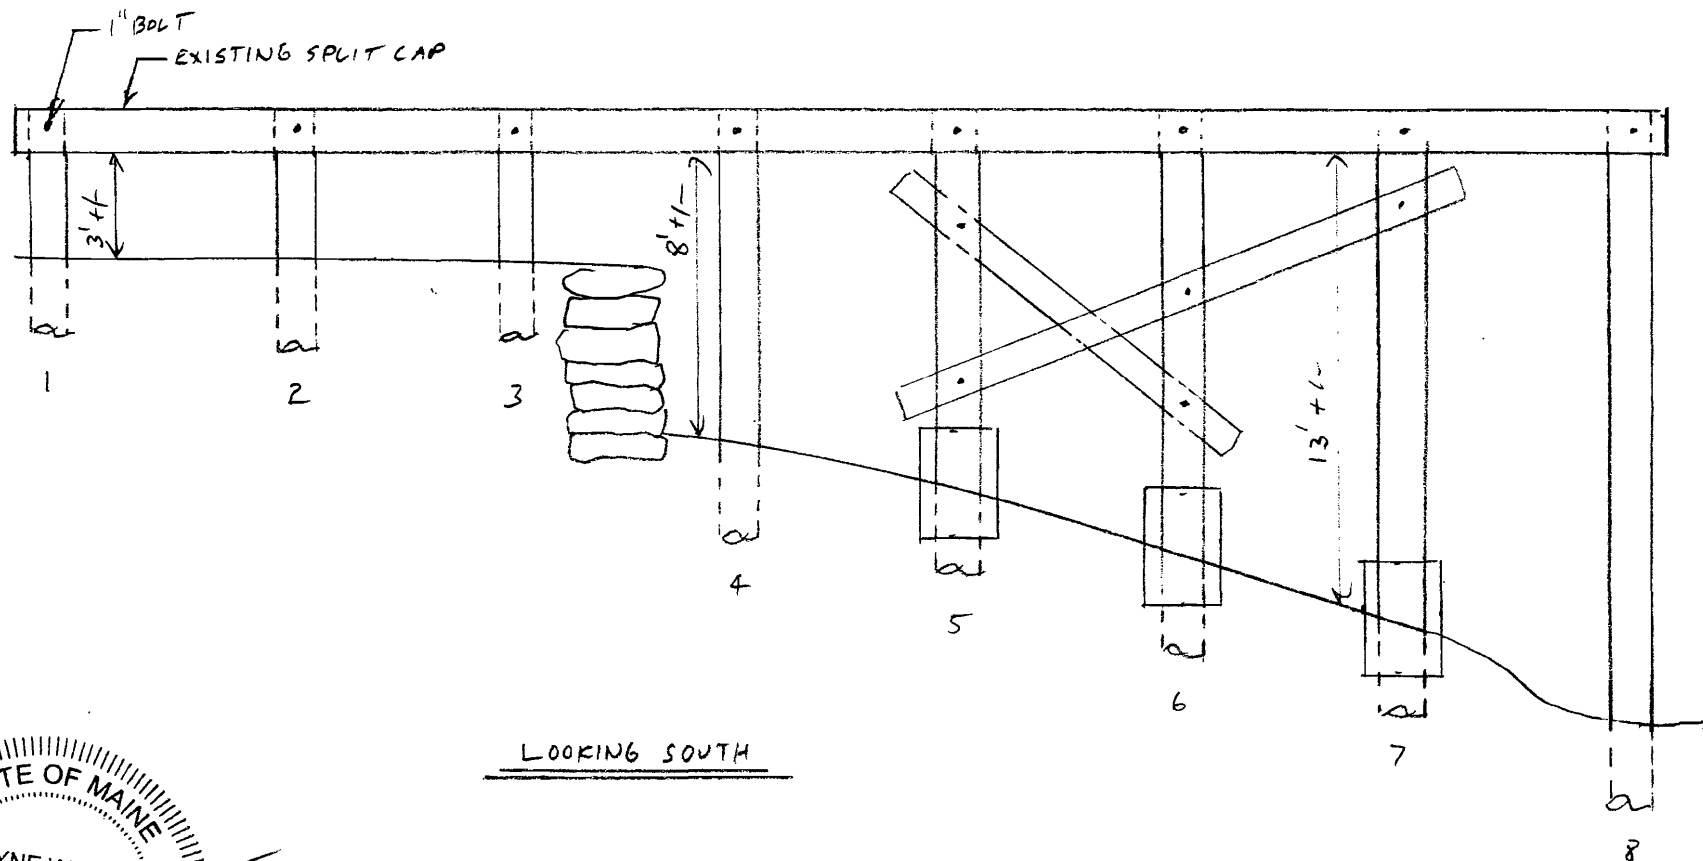

CUSTOM HOUSE WHARF
PORTLAND, MAINE
REPAIRS TO BENT 31



TEC ASSOCIATES

CONSULTING
ENGINEERS

46 SAWYER STREET

SOUTH PORTLAND, MAINE 04106

SCALE 3/16" = 1'-0"

DATE 12/20/07

JOB NUMBER
0637-1


DRAWN BY
WD

DESIGNED BY
WD


DRAWING NO.
12 01 12

NOTES

1. POST PILE 3 WITH CONCRETE ENCASEMENT
2. STANDARD DETAILS DATED 6/12/06

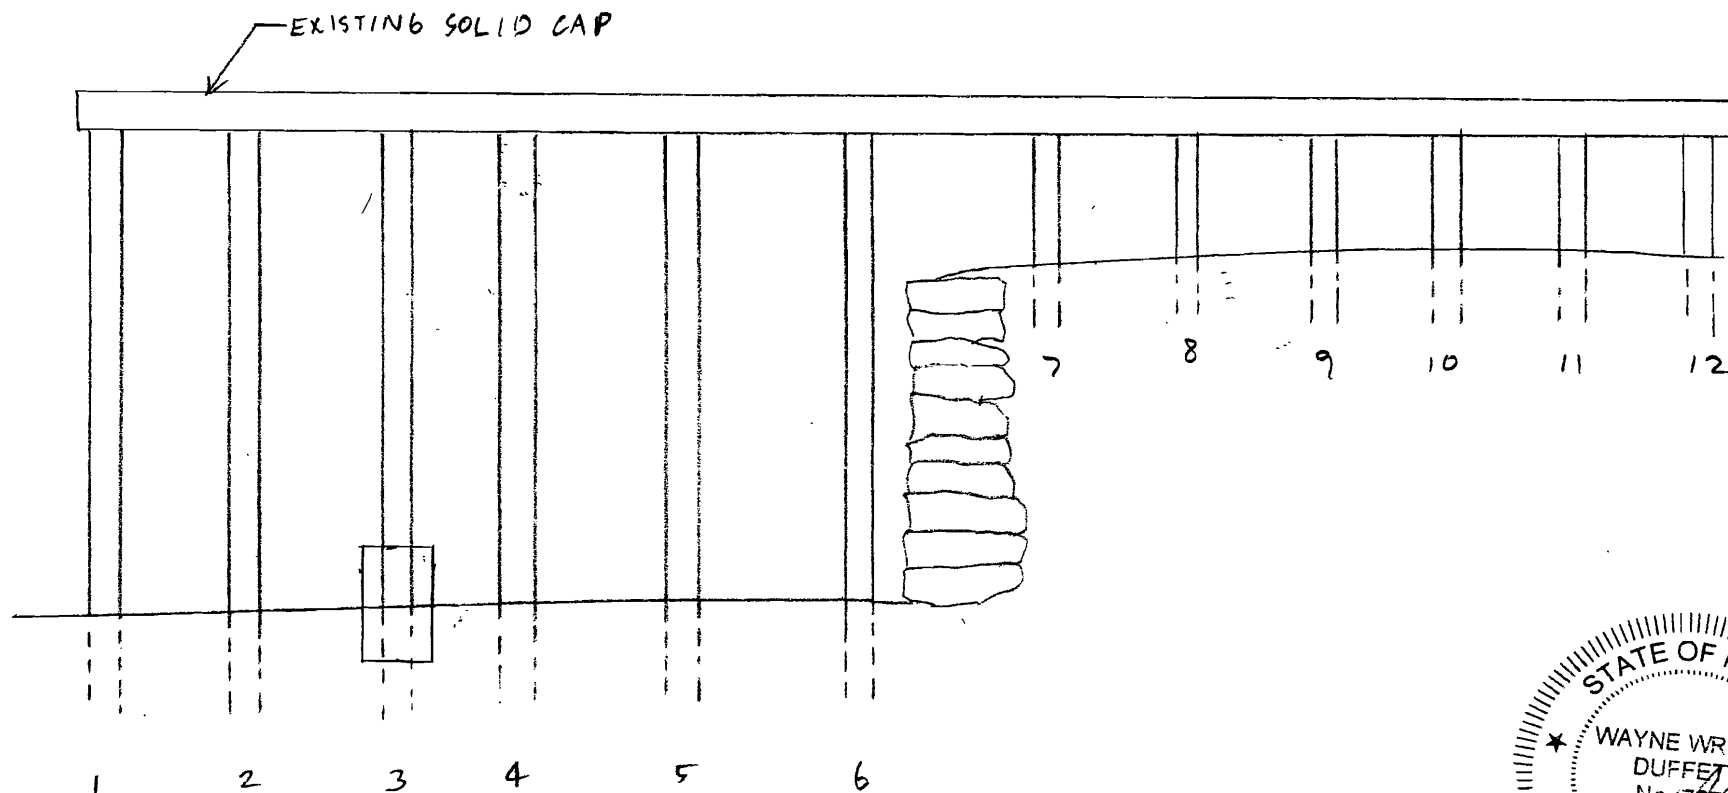

LOOKING SOUTH

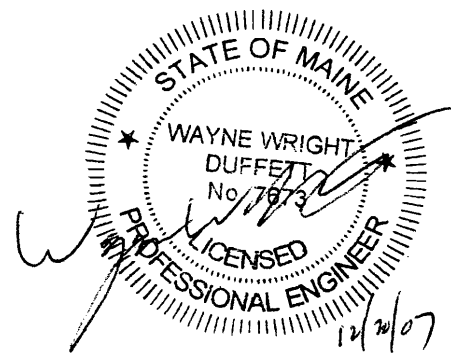

CUSTOM HOUSE WHARF
PORTLAND, MAINE
REPAIRS TO BENT 32



TEC ASSOCIATES

CONSULTING
ENGINEERS

48 SAWYER STREET

SOUTH PORTLAND, MAINE 04106

SCALE NTS

DATE 12/20/07

JOB NUMBER
0637-1


DRAWN BY
WD

DESIGNED BY
WD


DRAWING NO.
1015

NOTES

1. CUT OFF APPROX. 2' FROM PILE 6 AND INSTALL BLOCK AND FISH PLATES.
2. STANDARD DETAILS DATED 6/12/06

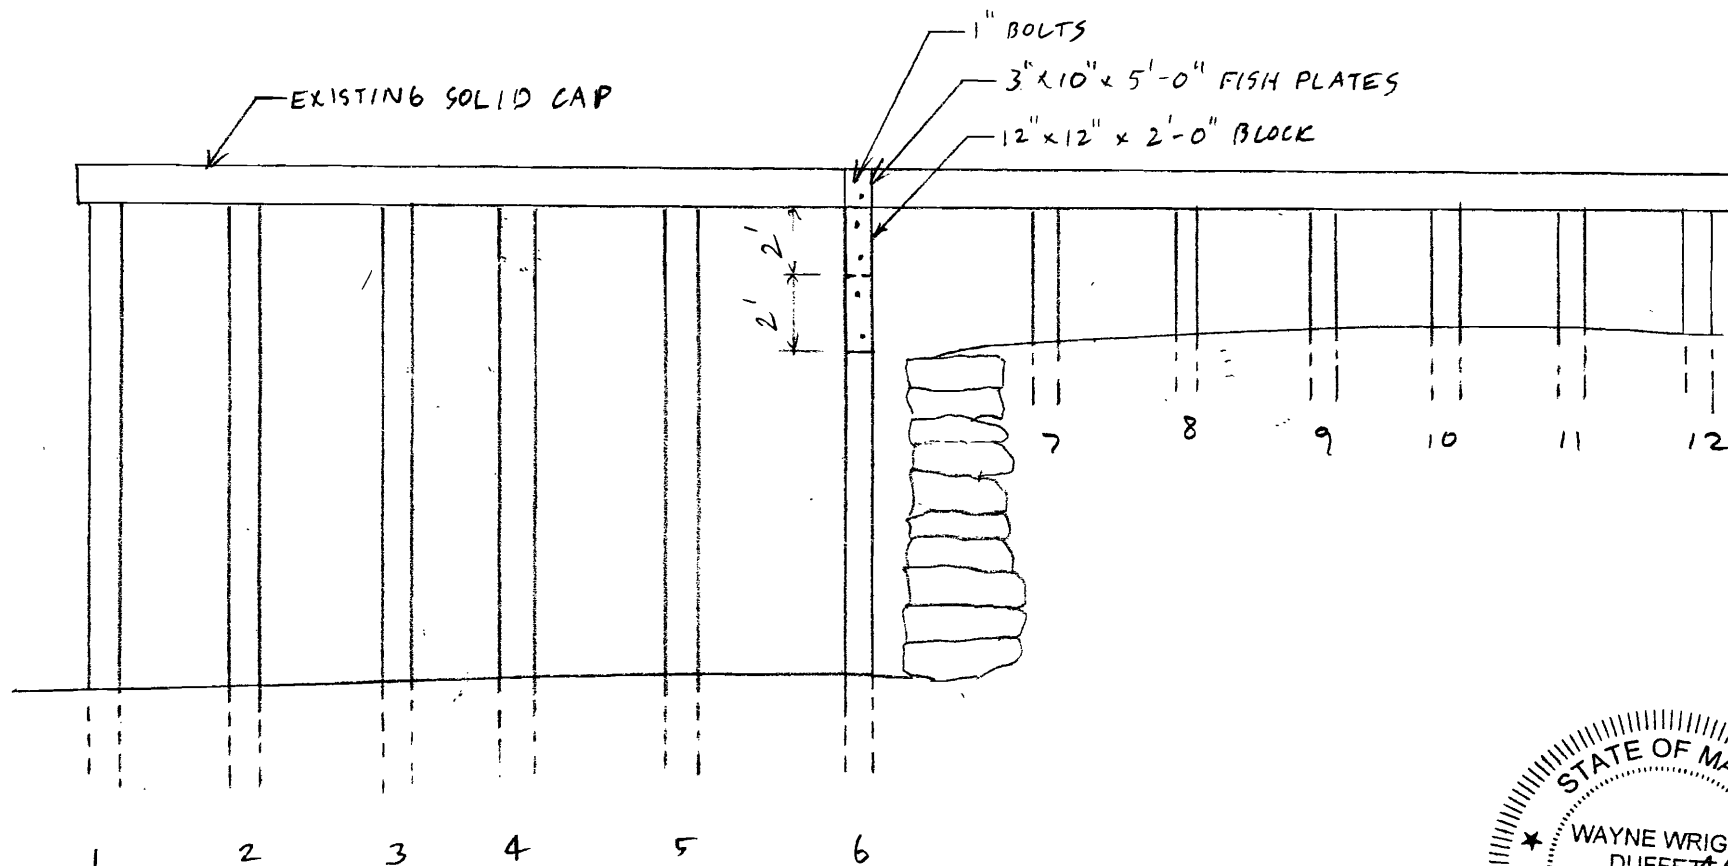

LOOKING SOUTH

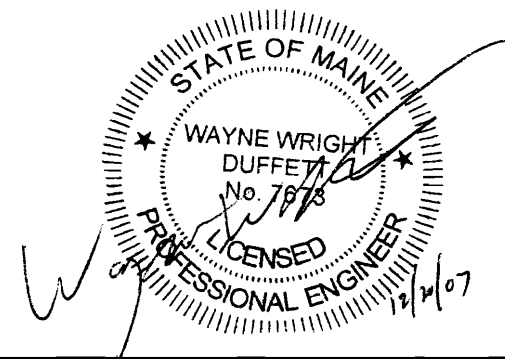

CUSTOM HOUSE WHARF
PORTLAND, MAINE
REPAIRS TO BENT 33



TEC ASSOCIATES

CONSULTING
ENGINEERS

48 SAWYER STREET

SOUTH PORTLAND, MAINE 04106

SCALE NTS

DATE 12/20/07

JOB NUMBER
0637-1



DRAWN BY
WD

DESIGNED BY
WD

DRAWING NO.
2 OF 5

NOTES

1. POST PILE 5 WITH CONCRETE ENCASEMENT
2. STANDARD DETAILS DATED 6/12/07

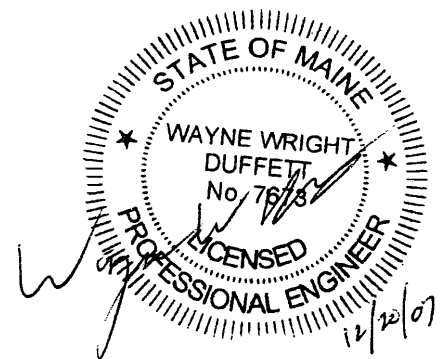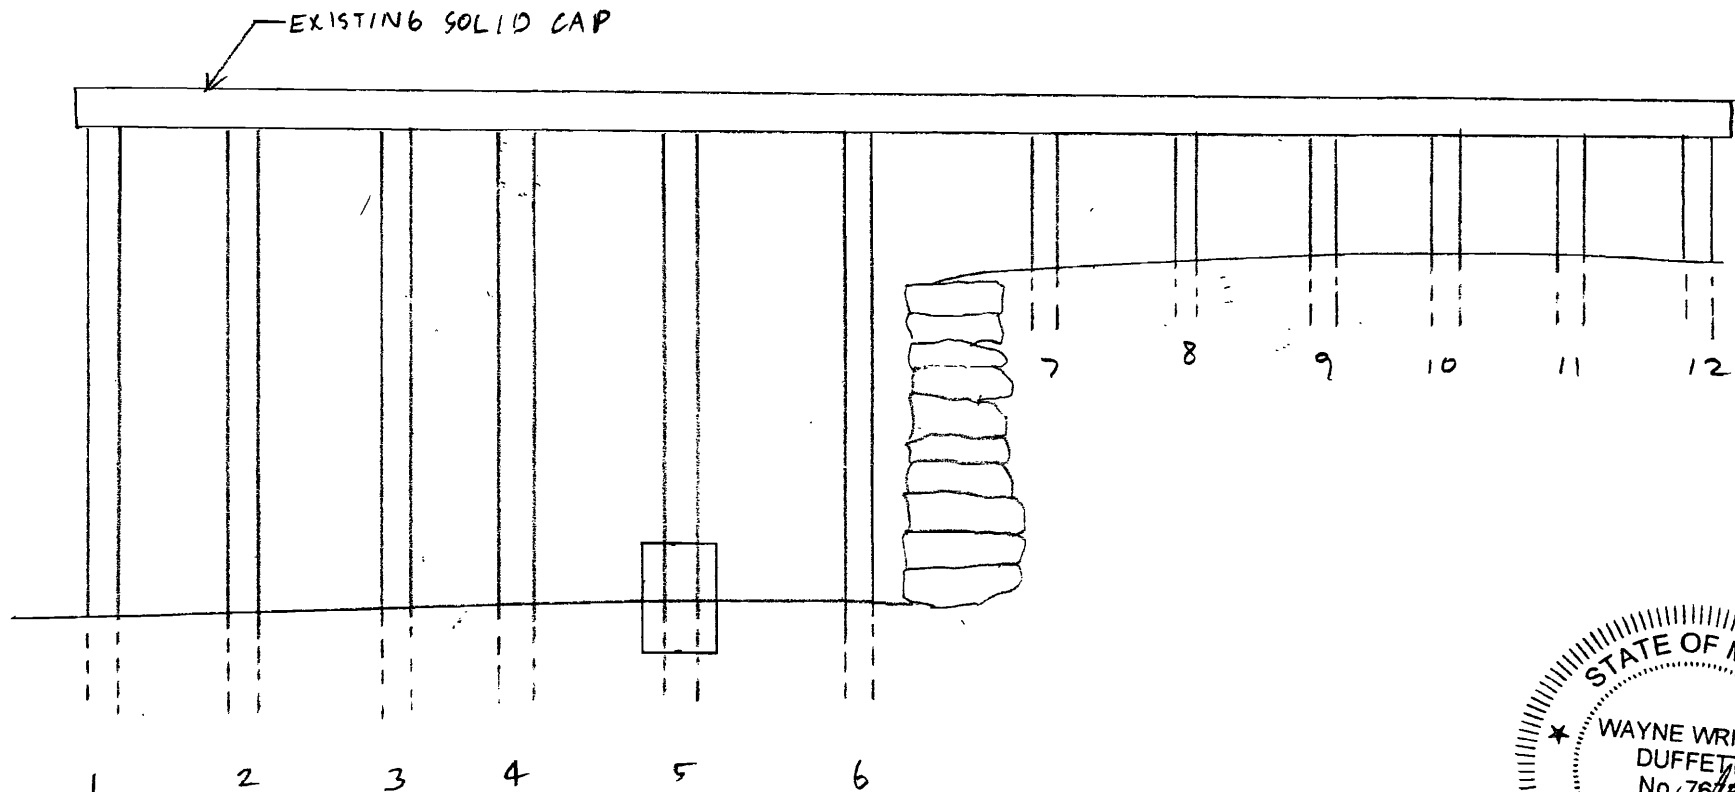

CUSTOM HOUSE WHARF
PORTLAND, MAINE
REPAIRS TO BENT 35,36



TEC ASSOCIATES CONSULTING ENGINEERS
48 SAWYER STREET SOUTH PORTLAND, MAINE 04106

SCALE NTS

DATE 12/20/07

JOB NUMBER
0637-1


DRAWN BY
WD

DESIGNED BY
WD


DRAWING NO.
3 OF 5

NOTES

1. POST PILE 10,11 WITH CONCRETE ENCASEMENT
2. STANDARD DETAILS DATED 6/12/06

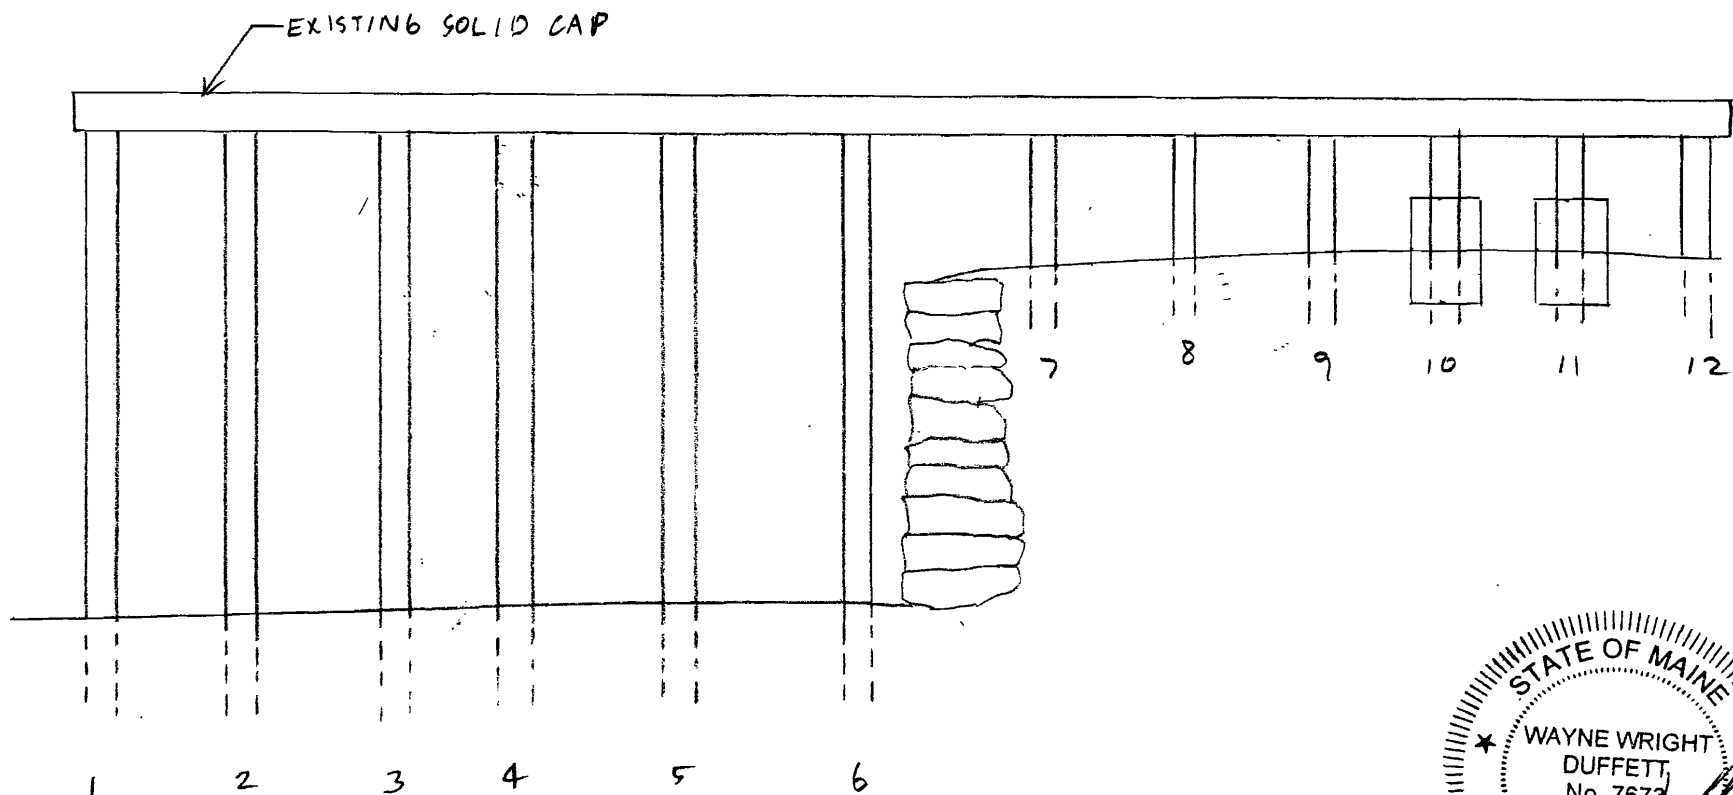

LOOKING SOUTH

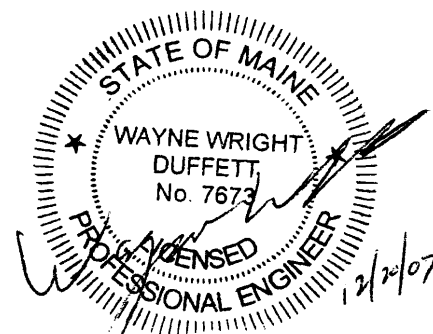

CUSTOM HOUSE WHARF
PORTLAND, MAINE
REPAIRS TO BENT 37



TEC ASSOCIATES

46 SAWYER STREET

SOUTH PORTLAND, MAINE 04106

CONSULTING
ENGINEERS

SCALE NTS

DATE 12/20/07

JOB NUMBER
0637-1


DRAWN BY
WD

DESIGNED BY
WD


DRAWING NO.
4 OF 5

NOTES

1. POST PILE 8 WITH CONCRETE ENCASEMENT
2. STANDARD DETAILS DATED 6/12/06

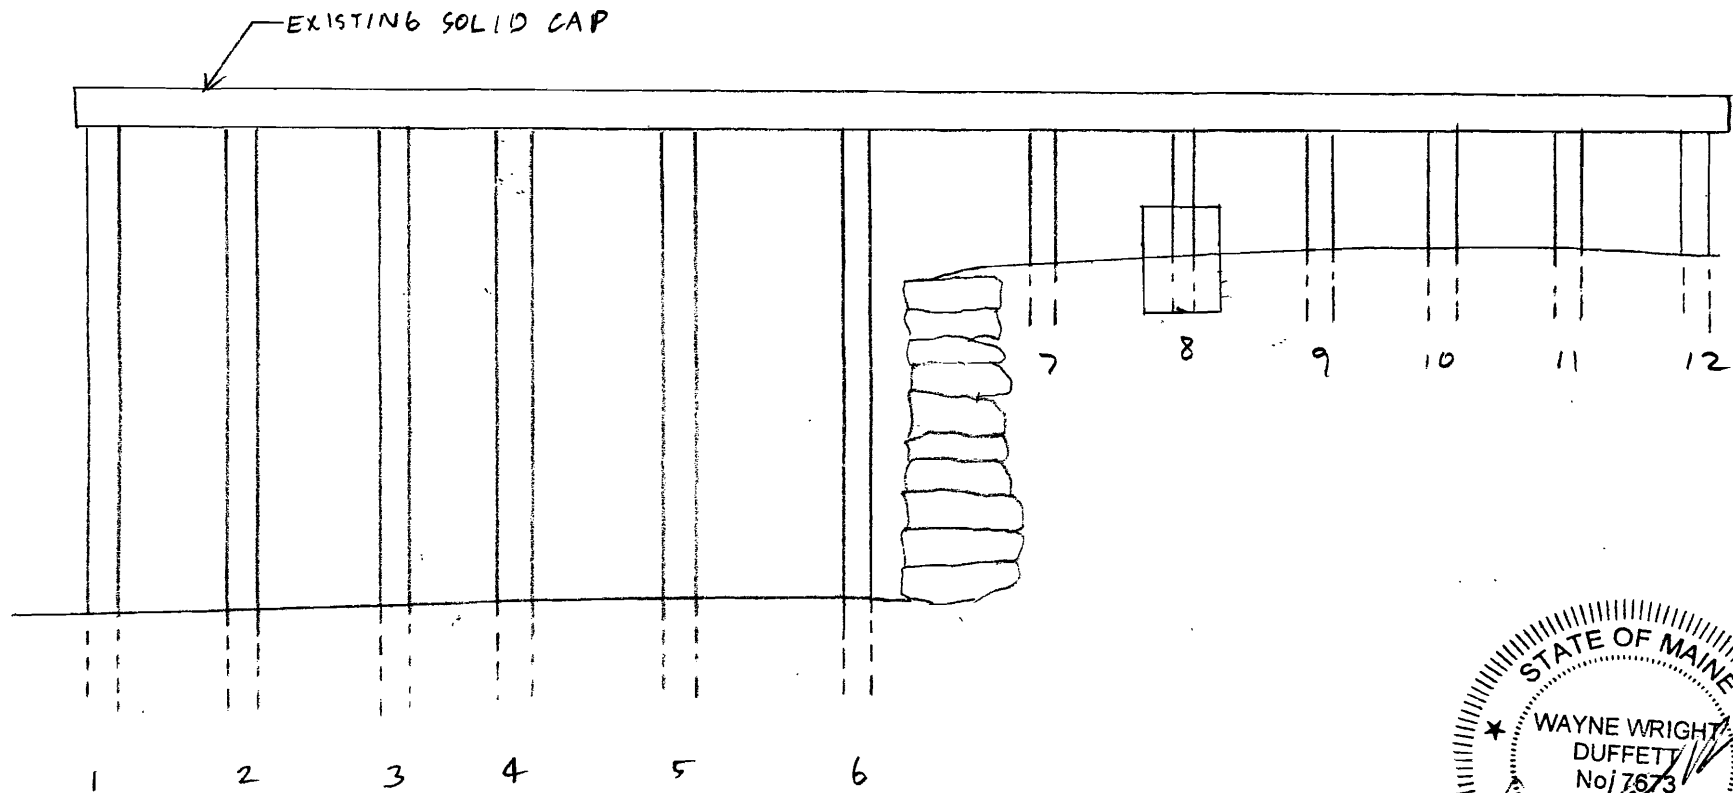

LOOKING SOUTH

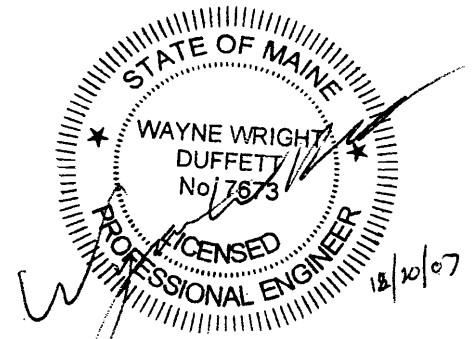

CUSTOM HOUSE WHARF
PORTLAND, MAINE
REPAIRS TO BENT 38



TEC ASSOCIATES

48 SAWYER STREET

SOUTH PORTLAND, MAINE 04108

CONSULTING
ENGINEERS

SCALE NTS


DATE 12/20/07

JOB NUMBER
0637-1


DRAWN BY
WD


DESIGNED BY
WD


DRAWING NO.
5 OF 5

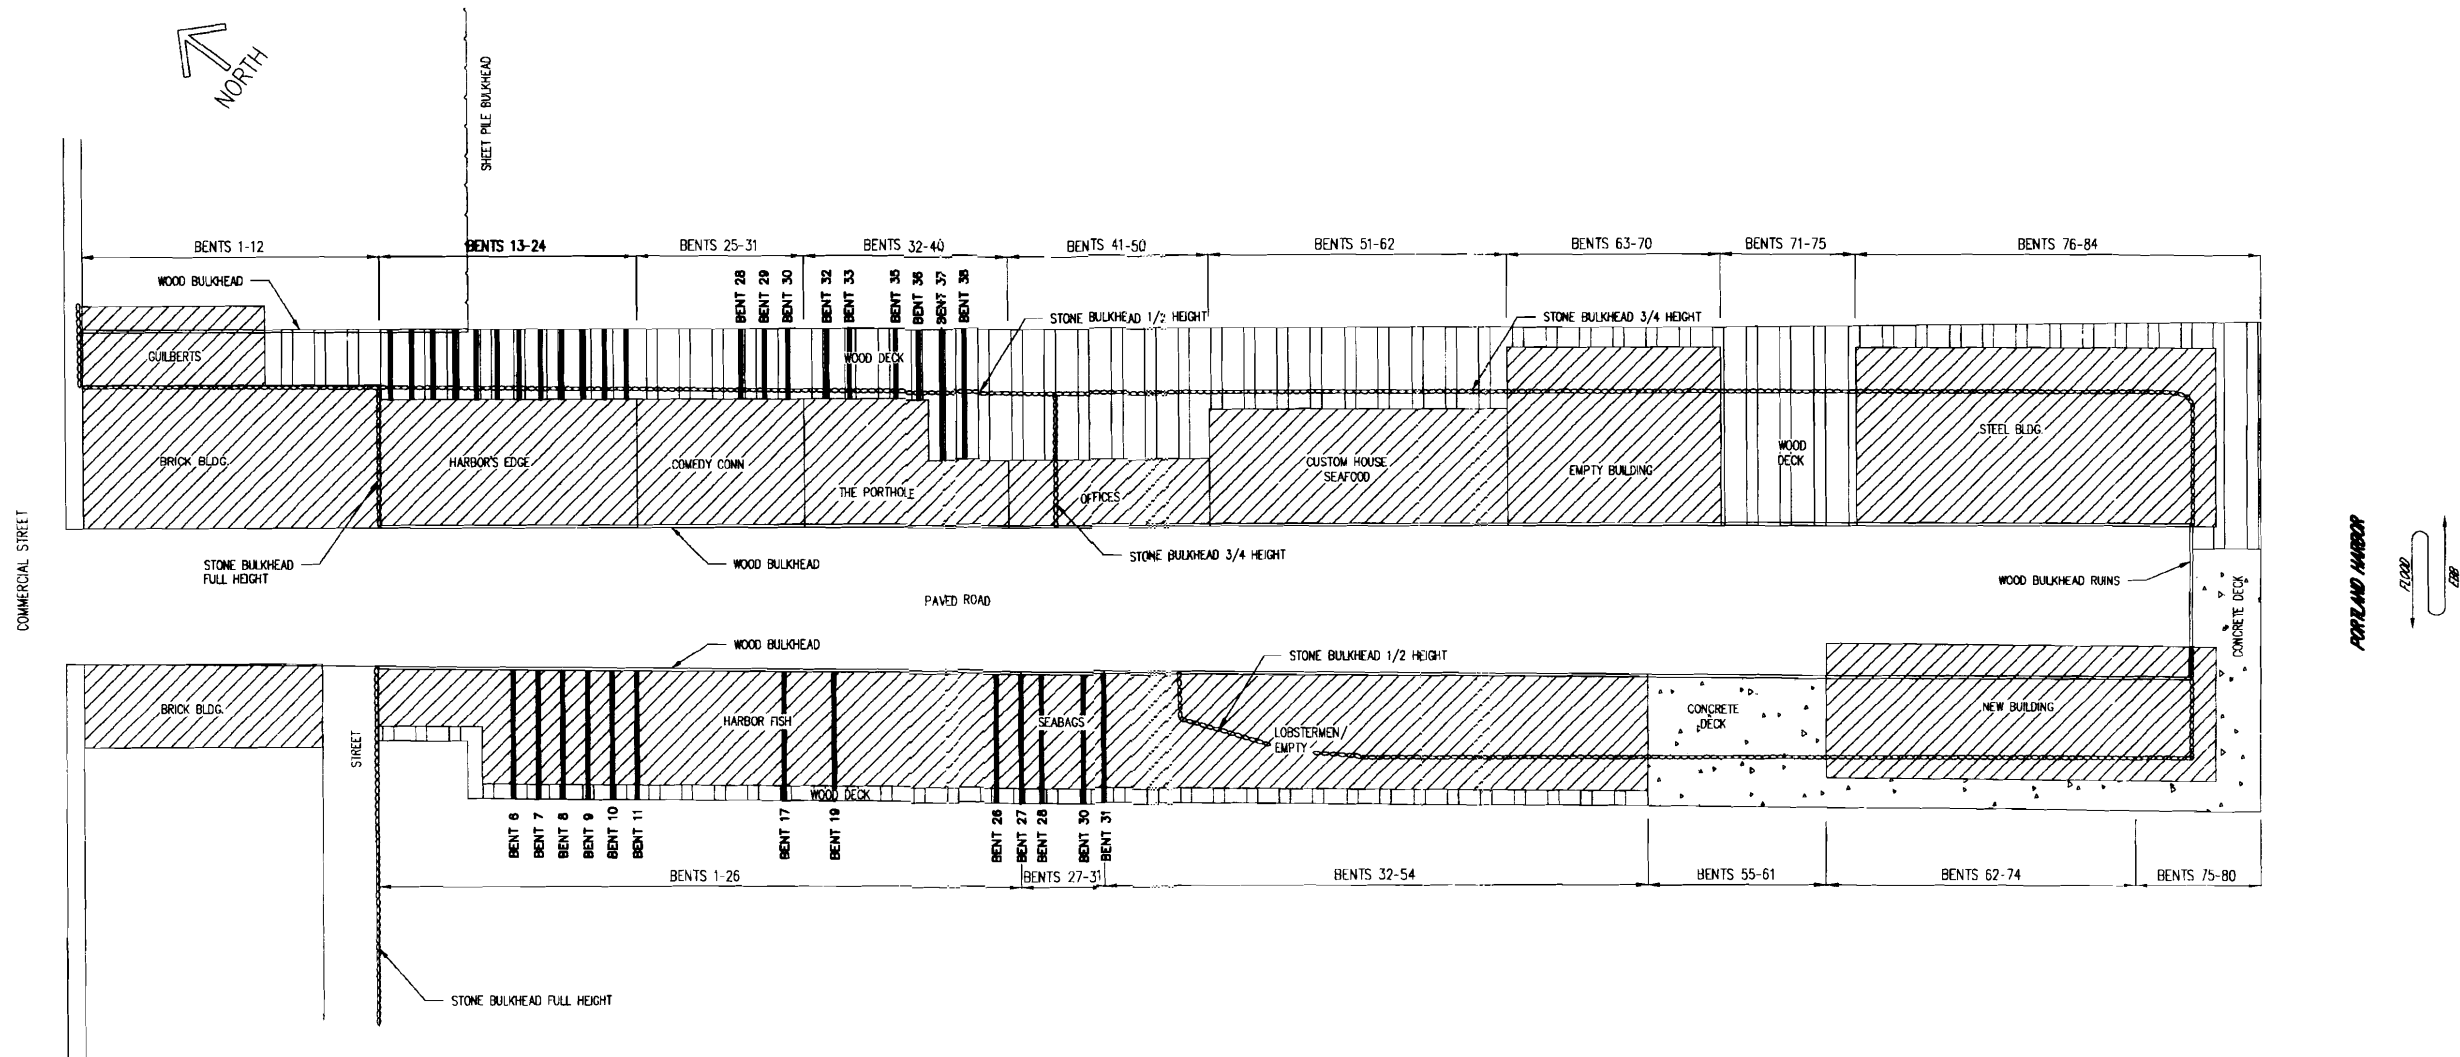

1405

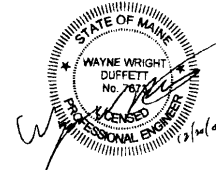


PROPRIETORS OF CUSTOM HOUSE WHARF PORTLAND, ME			
CUSTOM HOUSE WHARF PIER LAYOUT			
 TEC ASSOCIATES <small>CONSULTING ENGINEERS 48 SAWYER STREET SOUTH PORTLAND, MAINE 04106</small>		<small>DATE</small> DECEMBER 12, 2007	
<small>SCALE</small> <small>JOB NUMBER</small> 0737-1	<small>N.T.S.</small> <small>DRAWN BY</small> K.F.	<small>DESIGNED BY</small> W.W.D.	<small>DRAWING NO.</small> <small>1 OF 1</small>

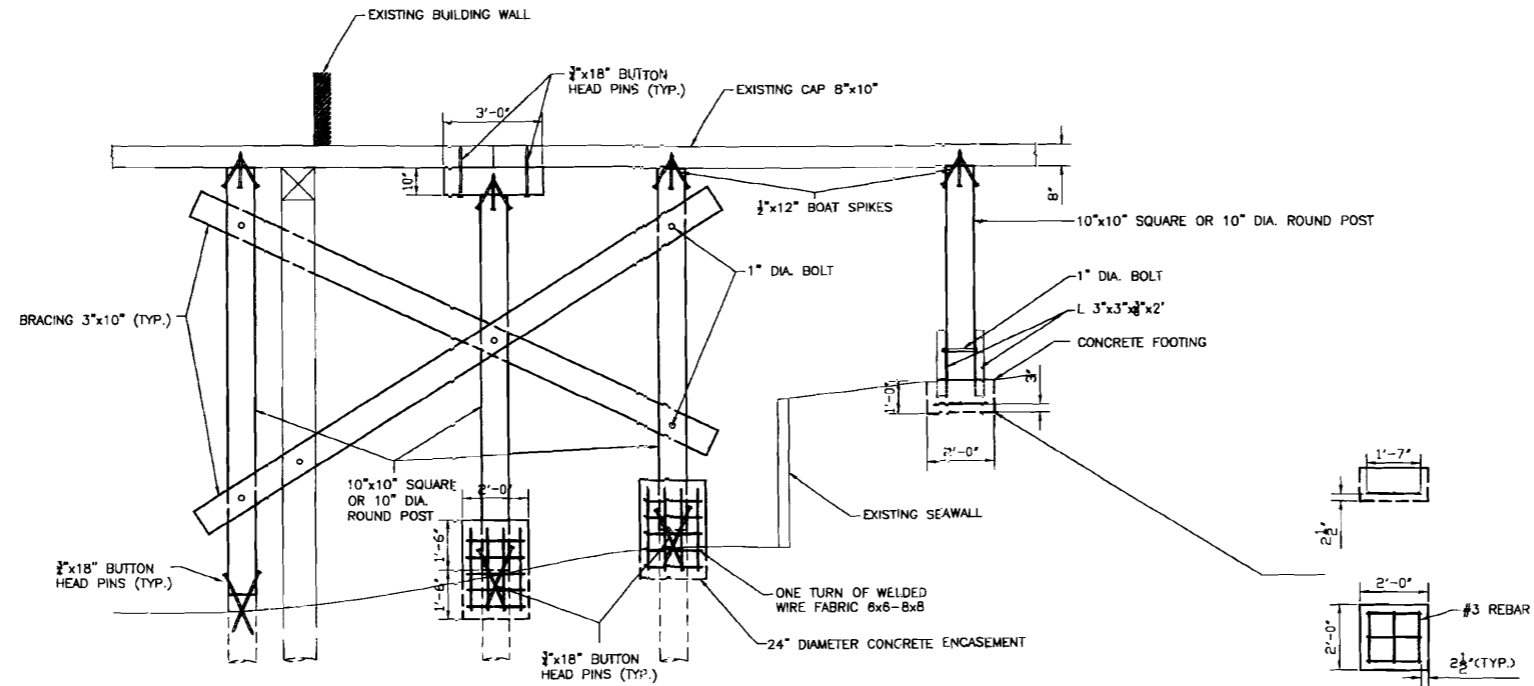


CONSTRUCTION DETAILS APPLICABLE TO ALL BENTS


ALL MEMBERS SHOULD BE FASTENED AS SHOWN UNLESS OTHERWISE STATED.
 ALL CONCRETE ENCASEMENTS SHALL BE 24"x36" UNLESS OTHERWISE STATED.
 ALL CONCRETE ENCASEMENTS MUST EXTEND PAST THE END OF EXISTING
 PILES BY A MINIMUM OF 18" UNLESS OTHERWISE STATED.

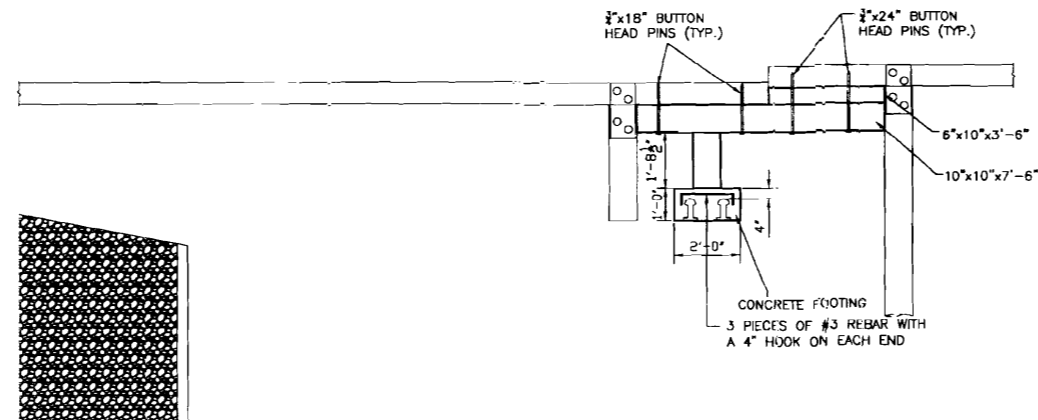



Bent 13





PROPRIETORS OF CUSTOM HOUSE WHARF PORTLAND, ME			
RESTAURANT RENOVATIONS CONSTRUCTION DETAILS & BENT 13			
 TEC ASSOCIATES <small>CONSULTING ENGINEERS</small> <small>46 SANFORD STREET SOUTH PORTLAND, MAINE 04106</small>		SCALE 3/8"=1' DATE 6/12/06	
<small>330 WAREH</small> <small>0637-1</small>	<small>DRAWN BY</small> <small>TD</small>	<small>DESIGNED BY</small> <small>WD</small>	<small>DRAWING NO.</small> <small>1 of 7</small>

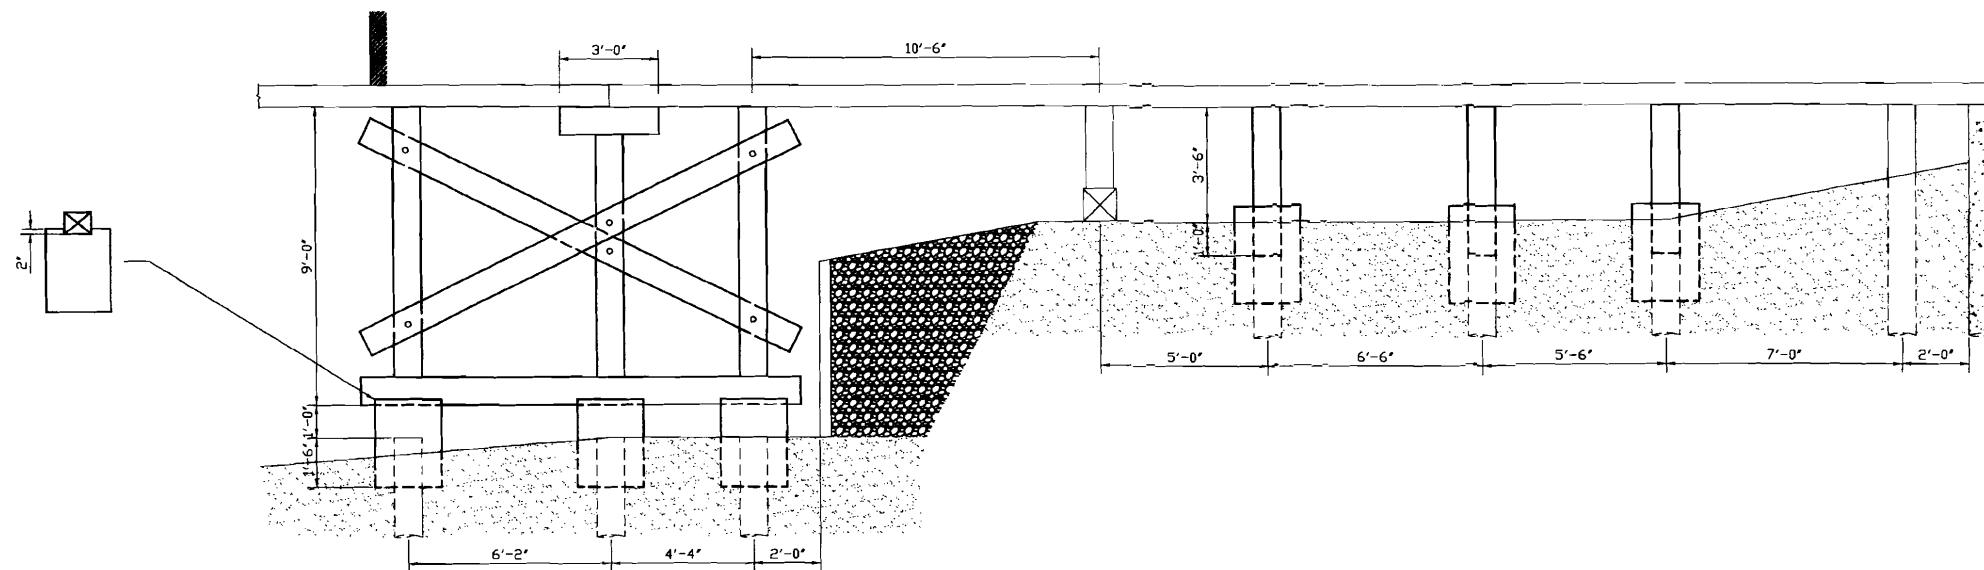


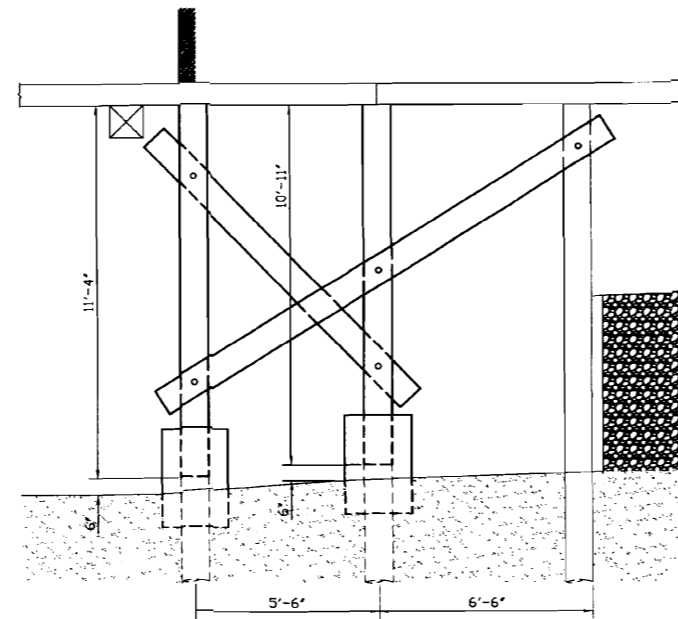
Bent 14

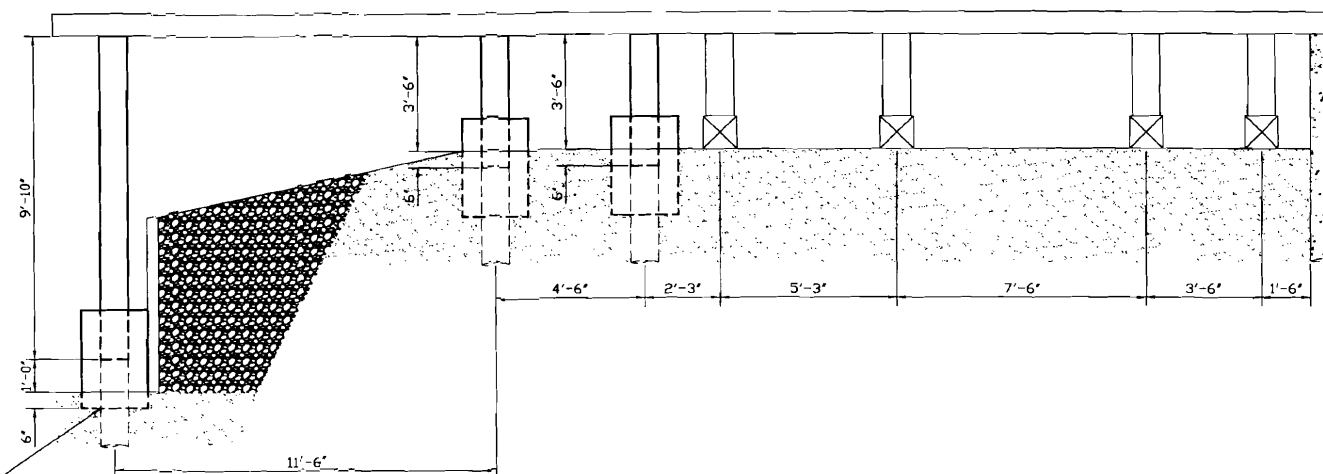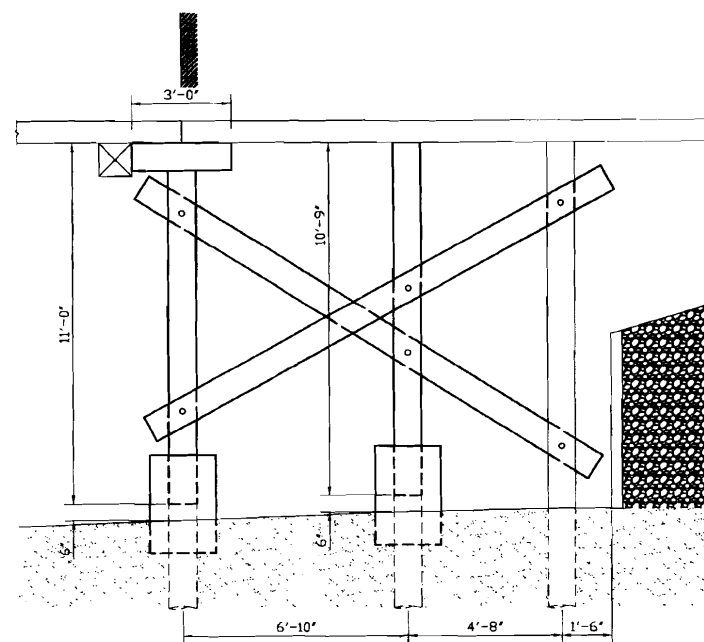


Bent 15

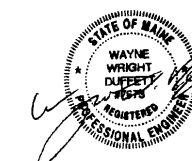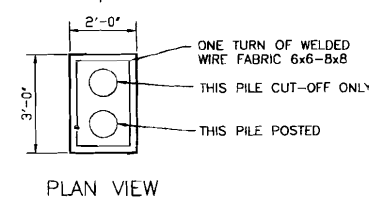

PROPRIETORS OF CUSTOM HOUSE WHARF PORTLAND, ME			
RESTAURANT RENOVATIONS BENTS 14-15			
 TEC ASSOCIATES CONSULTING ENGINEERS 46 SAWYER STREET SOUTH PORTLAND, MAINE 04106			
SCALE	3/8"=1'	DATE	6/12/06
JOB NUMBER	0637-1	DRAWN BY	TD
		DESIGNED BY	WD
		DRAWING NO.	2 of 7




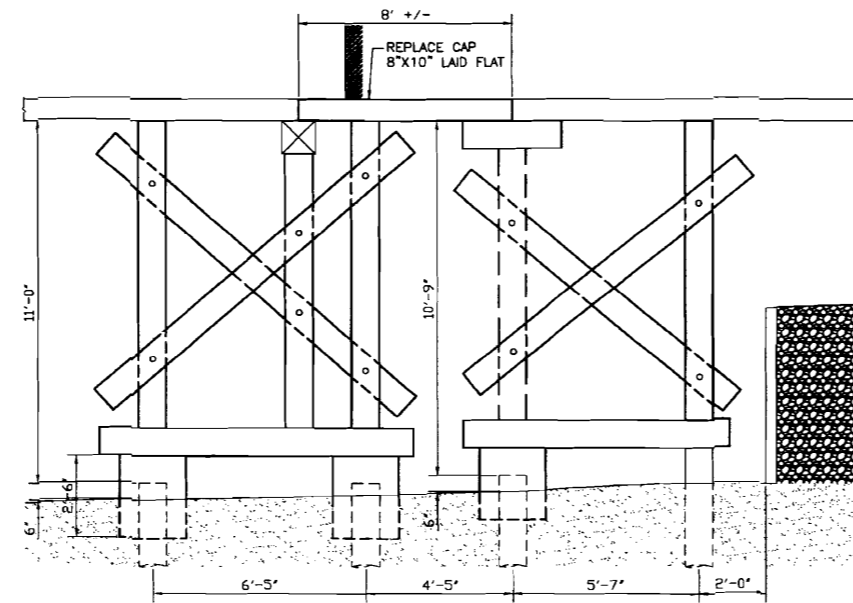
Bent 16

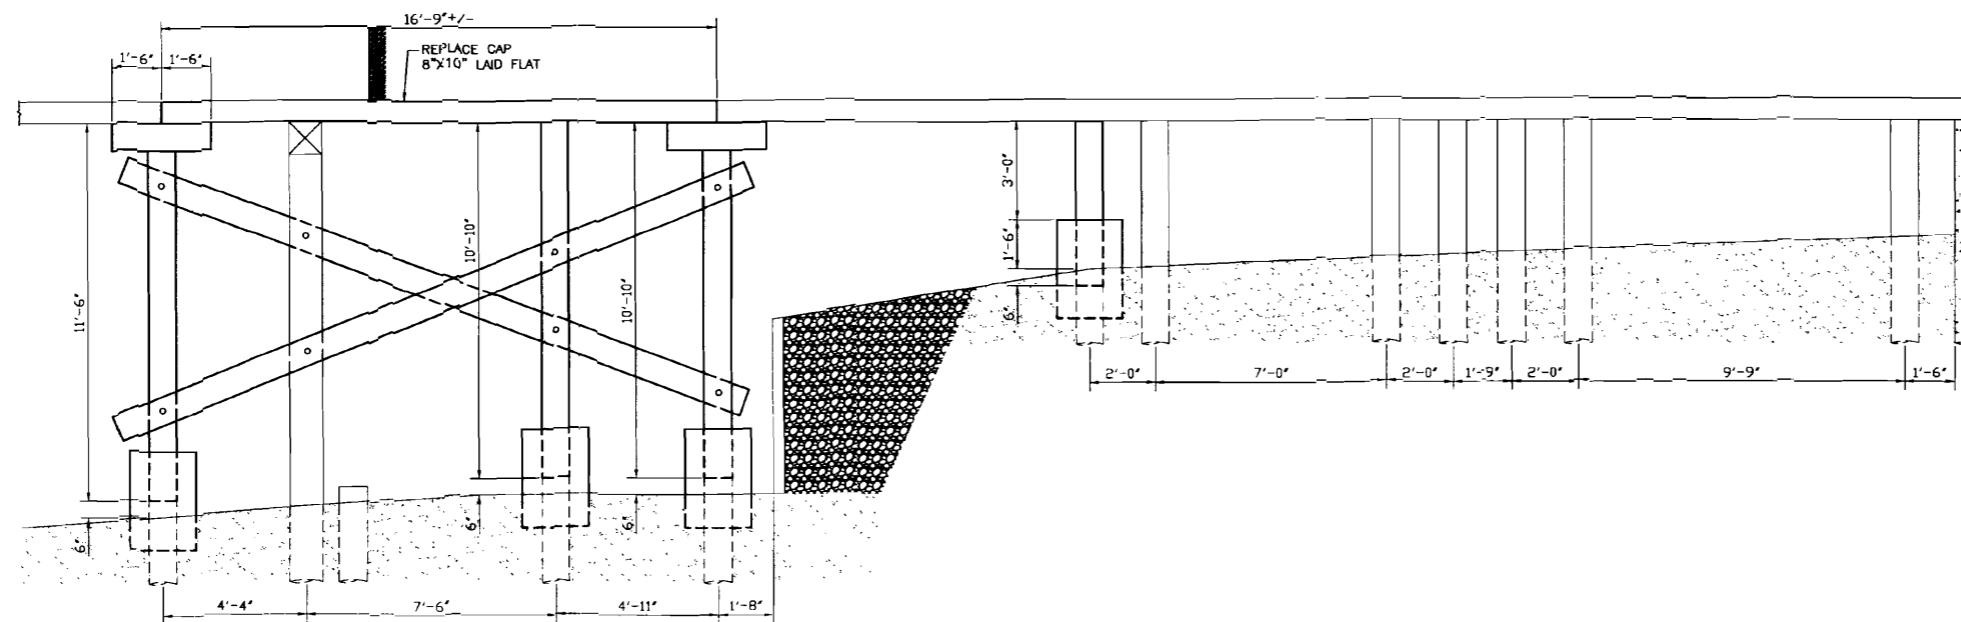


Bent 17



PROPRIETORS OF CUSTOM HOUSE WHARF PORTLAND, ME			
RESTAURANT RENOVATIONS BENTS 16-17			
 TEC ASSOCIATES <small>46 SAWYER STREET SOUTH PORTLAND, MAINE 04106</small>		CONSULTING ENGINEERS	
SCALE 3/8"=1'		DATE 6/12/06	
JOB NUMBER 0637-1	DRAWN BY TD	DESIGNED BY WD	DRAWING NO. 3 of 7




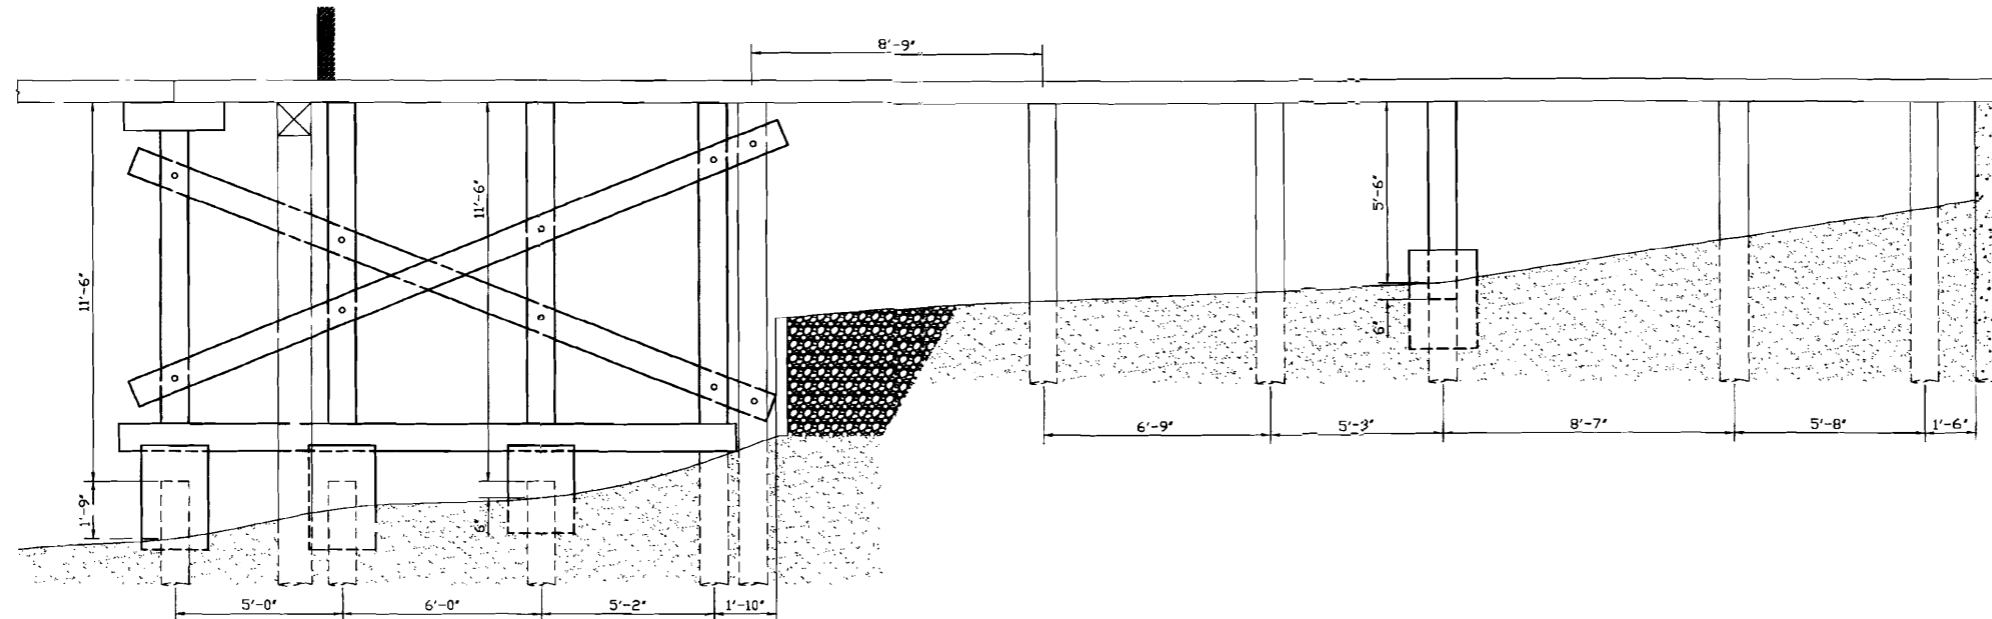
Bent 18

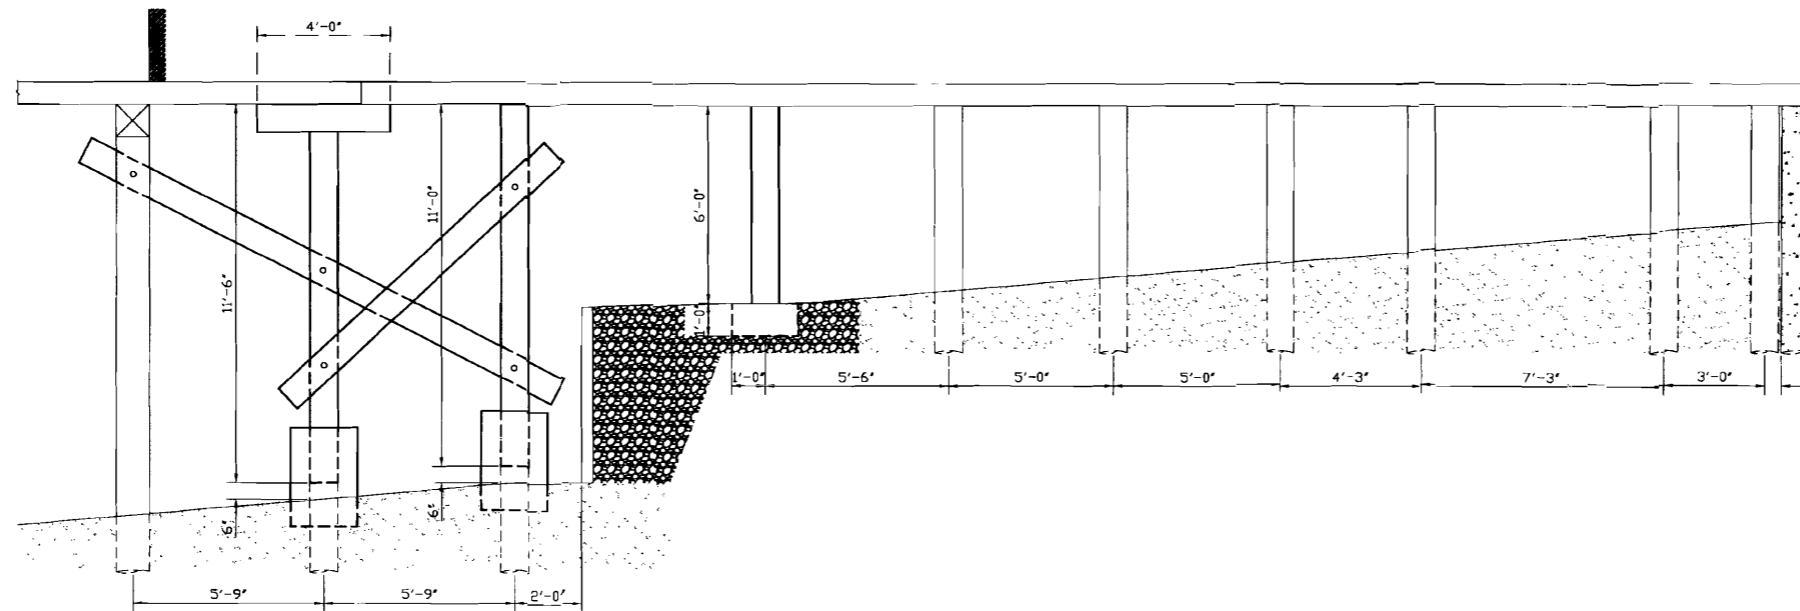


Bent 19




PROPRIETORS OF CUSTOM HOUSE WHARF PORTLAND, ME			
RESTAURANT RENOVATIONS BENTS 18-19			
 TEC ASSOCIATES <small>CONSULTING ENGINEERS</small> <small>48 SARVER STREET SOUTH PORTLAND, MAINE 04106</small>		<small>DATE</small> 6/12/06 <small>DESIGNED BY</small> WD <small>DRAWN BY</small> TD <small>JOB NUMBER</small> 0637-1	
<small>SCALE</small> 3/8"=1' <small>JOB NUMBER</small> 0637-1		<small>DATE</small> 6/12/06 <small>DESIGNED BY</small> WD <small>DRAWN BY</small> TD <small>JOB NUMBER</small> 0637-1	




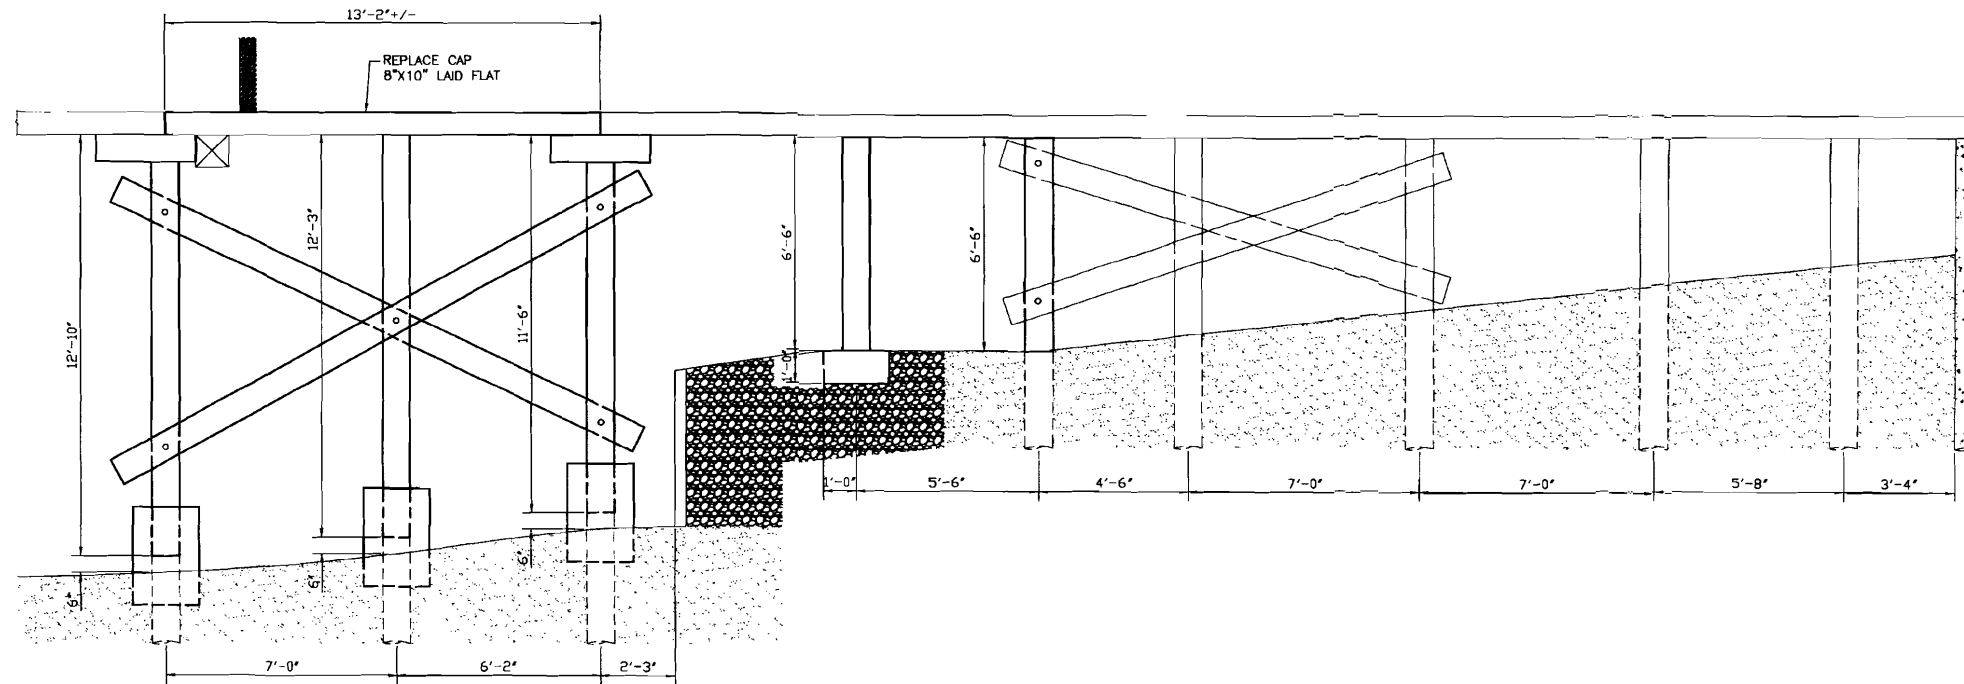
Bent 20

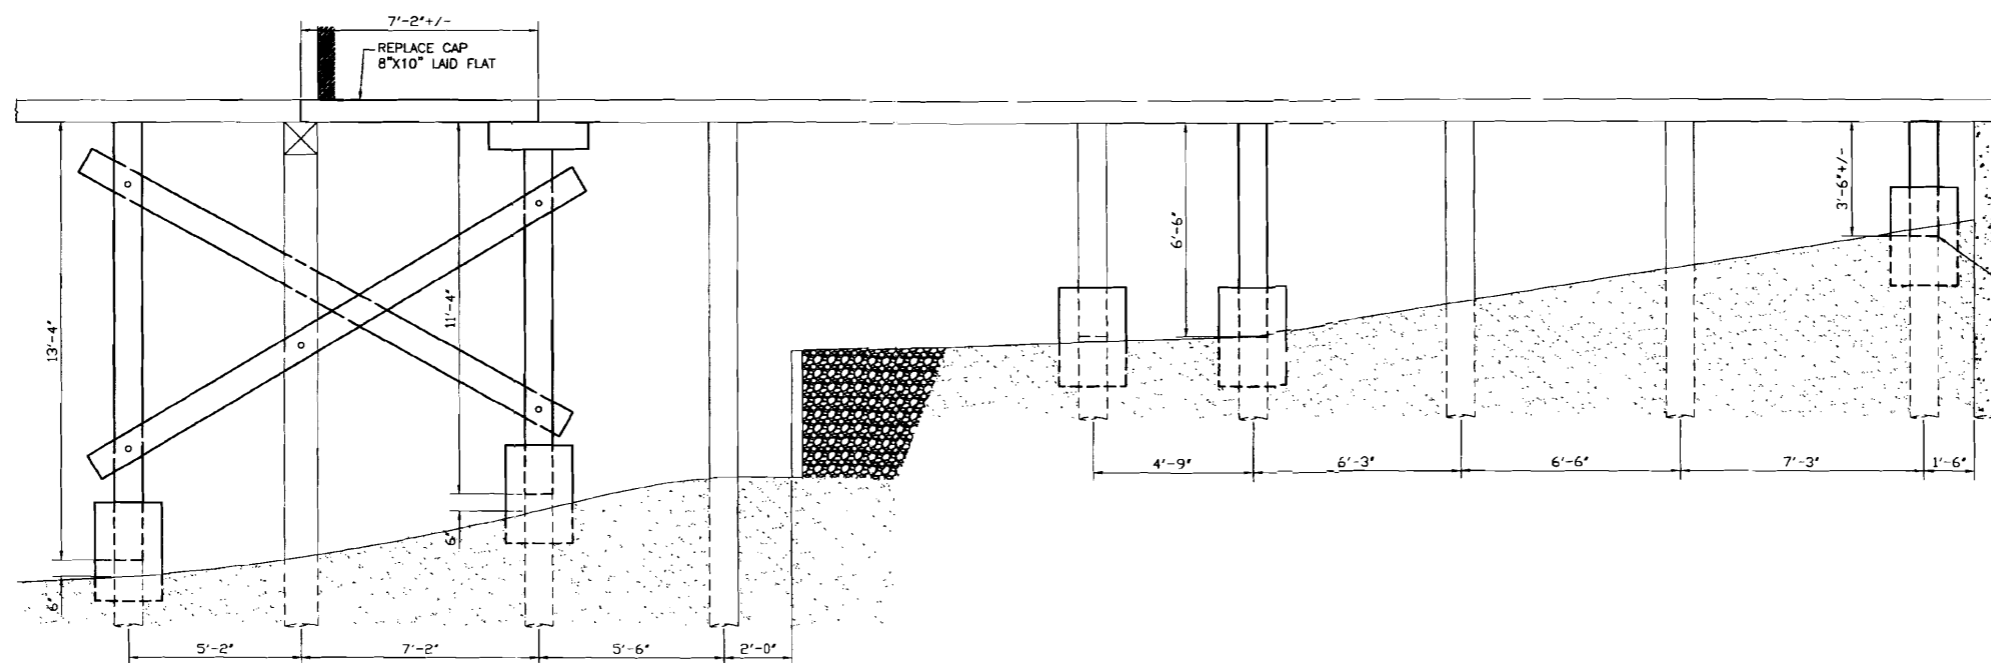


Bent 21

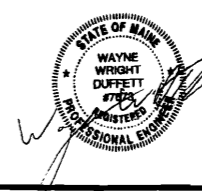

PROPRIETORS OF CUSTOM HOUSE WHARF PORTLAND, ME			
RESTAURANT RENOVATIONS BENTS 20-21			
 TEC ASSOCIATES <small>46 SAWYER STREET SOUTH PORTLAND, MAINE 04106</small>		CONSULTING ENGINEERS	
SCALE 3/8"=1'	DATE 6/12/06		
JOB NUMBER 0637-1	DRAWN BY TD	DESIGNED BY WD	DRAWING NO. 5 of 7




Bent 24

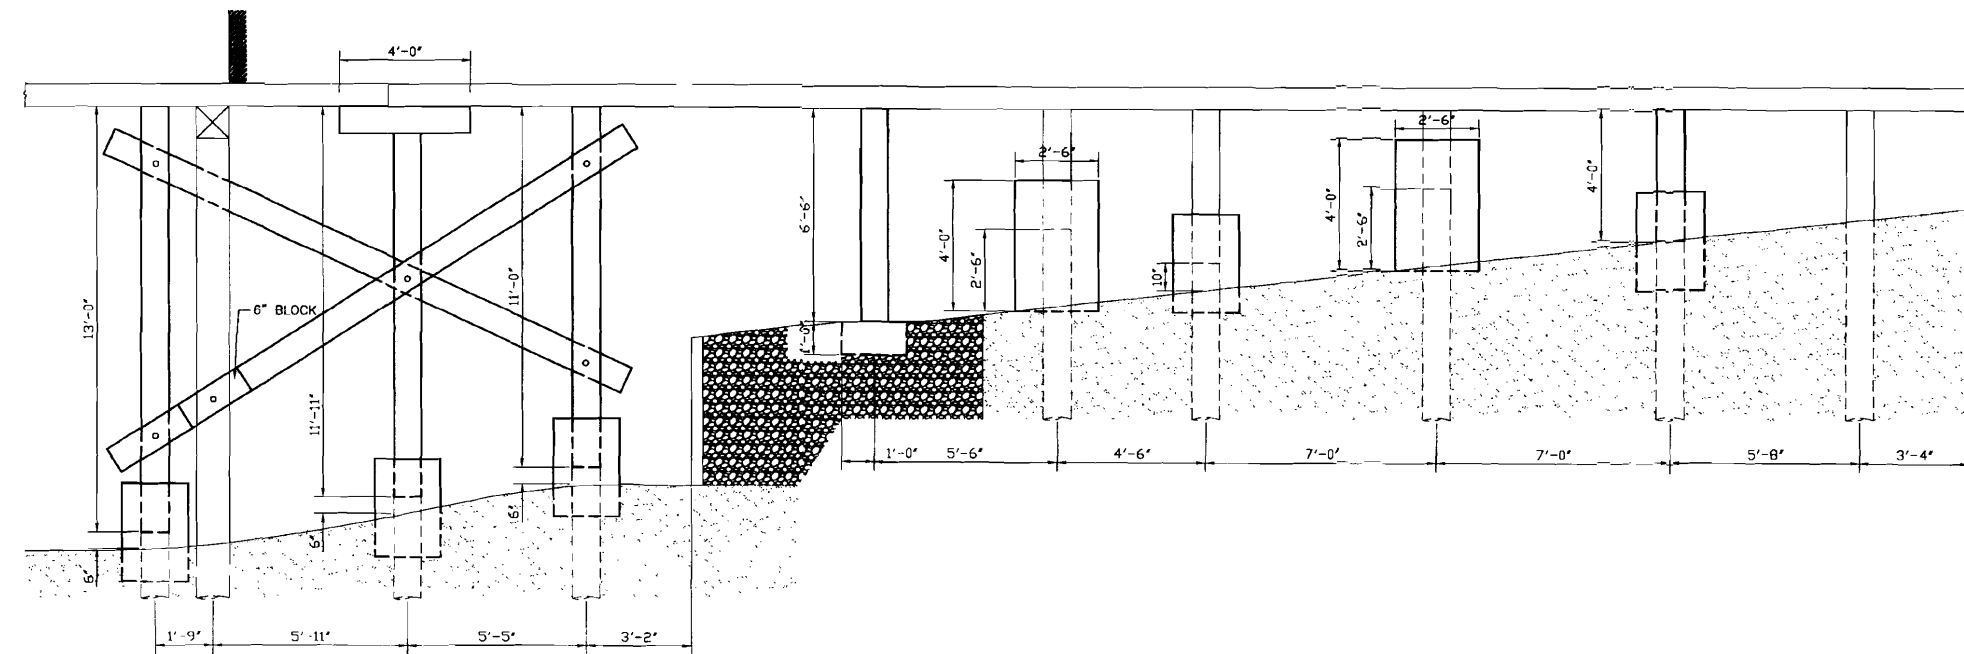

Bent 25



PROPRIETORS OF CUSTOM HOUSE WHARF PORTLAND, ME			
RESTAURANT RENOVATIONS BENTS 24-25			
 TEC ASSOCIATES <small>46 SAWYER STREET SOUTH PORTLAND, MAINE 04106</small>		<small>CONSULTING ENGINEERS</small> <small>04106</small>	
SCALE 3/8"=1'	DATE 6/12/06		
JOB NUMBER 0637-1	DRAWN BY TD	DESIGNED BY WD	DRAWING NO. 7 of 7