





**SECOND FLOOR
SPRINKLER PLAN**

SCALE: 1/8" = 1'-0"
FINISH FLOOR ELEV. 119.46'

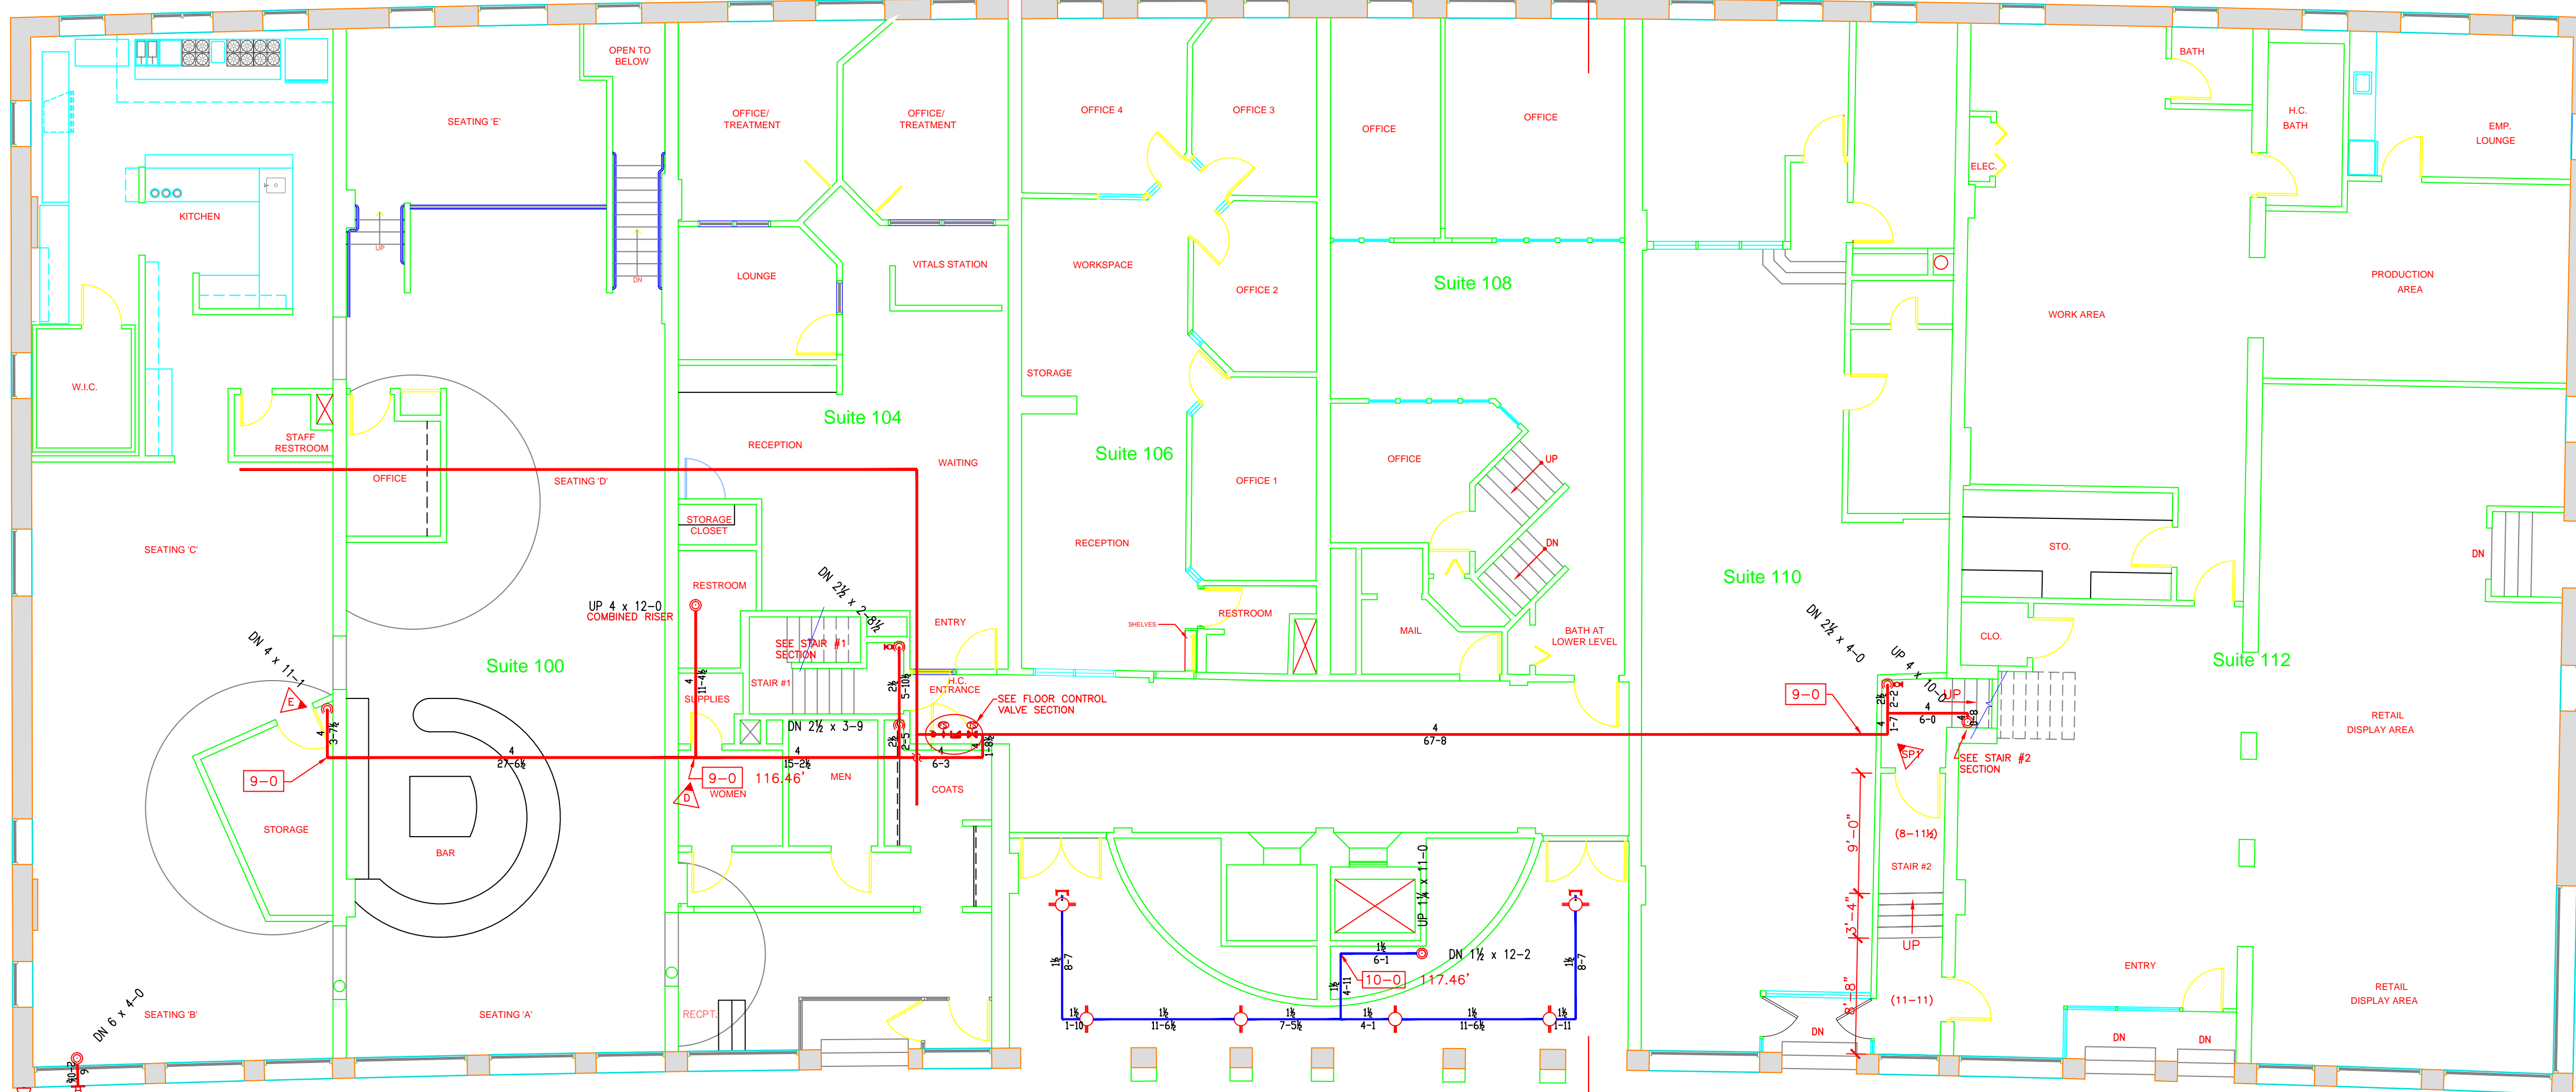

**FIRST FLOOR
SPRINKLER PLAN**

SCALE: 1/8" = 1'-0"
FINISH FLOOR ELEV. 107.46'

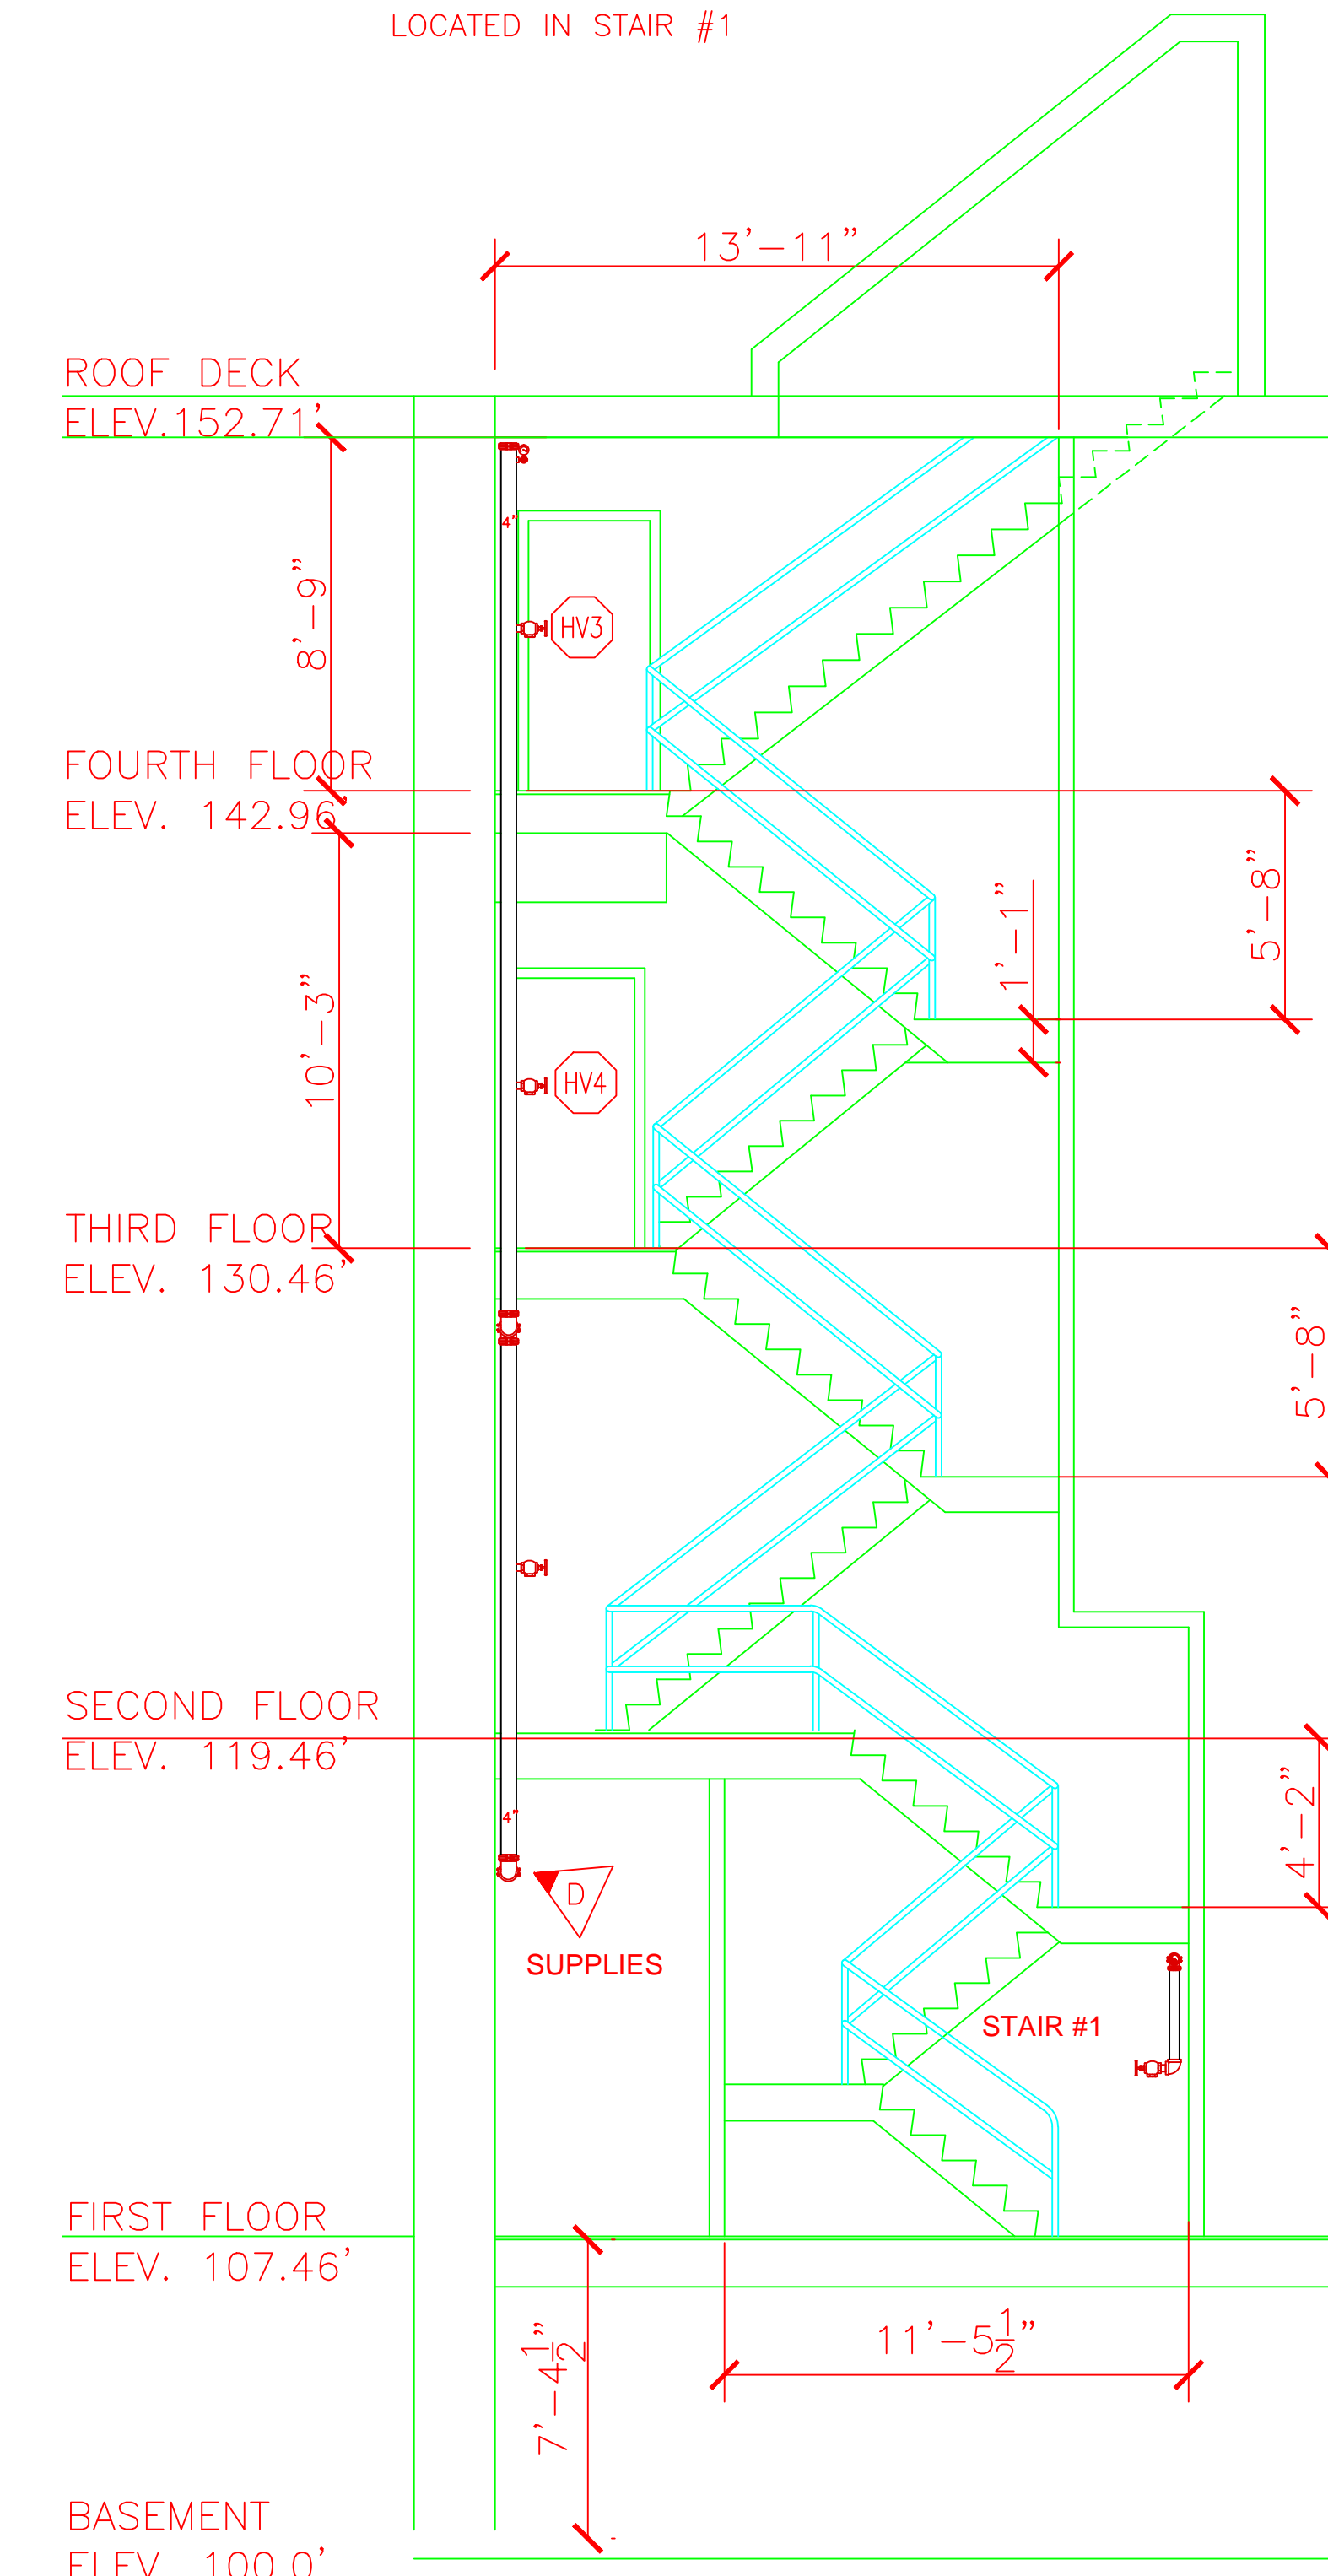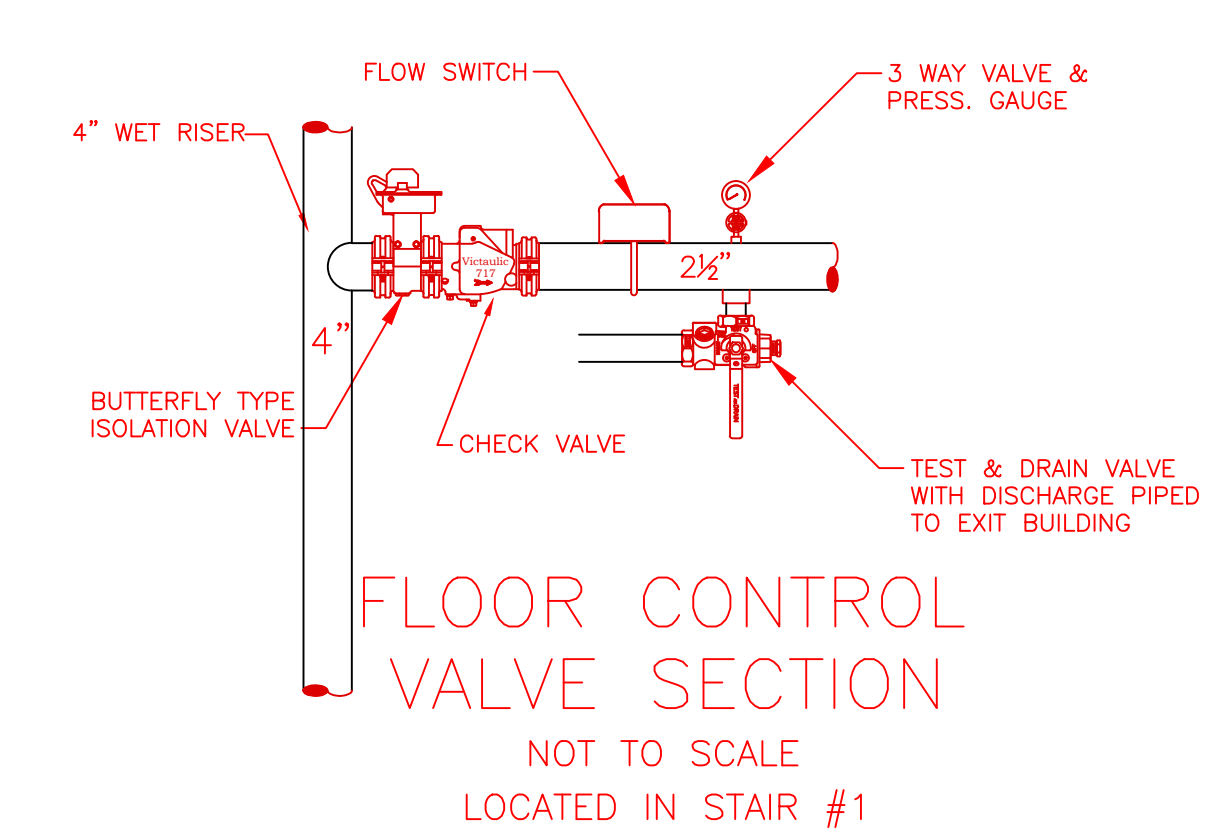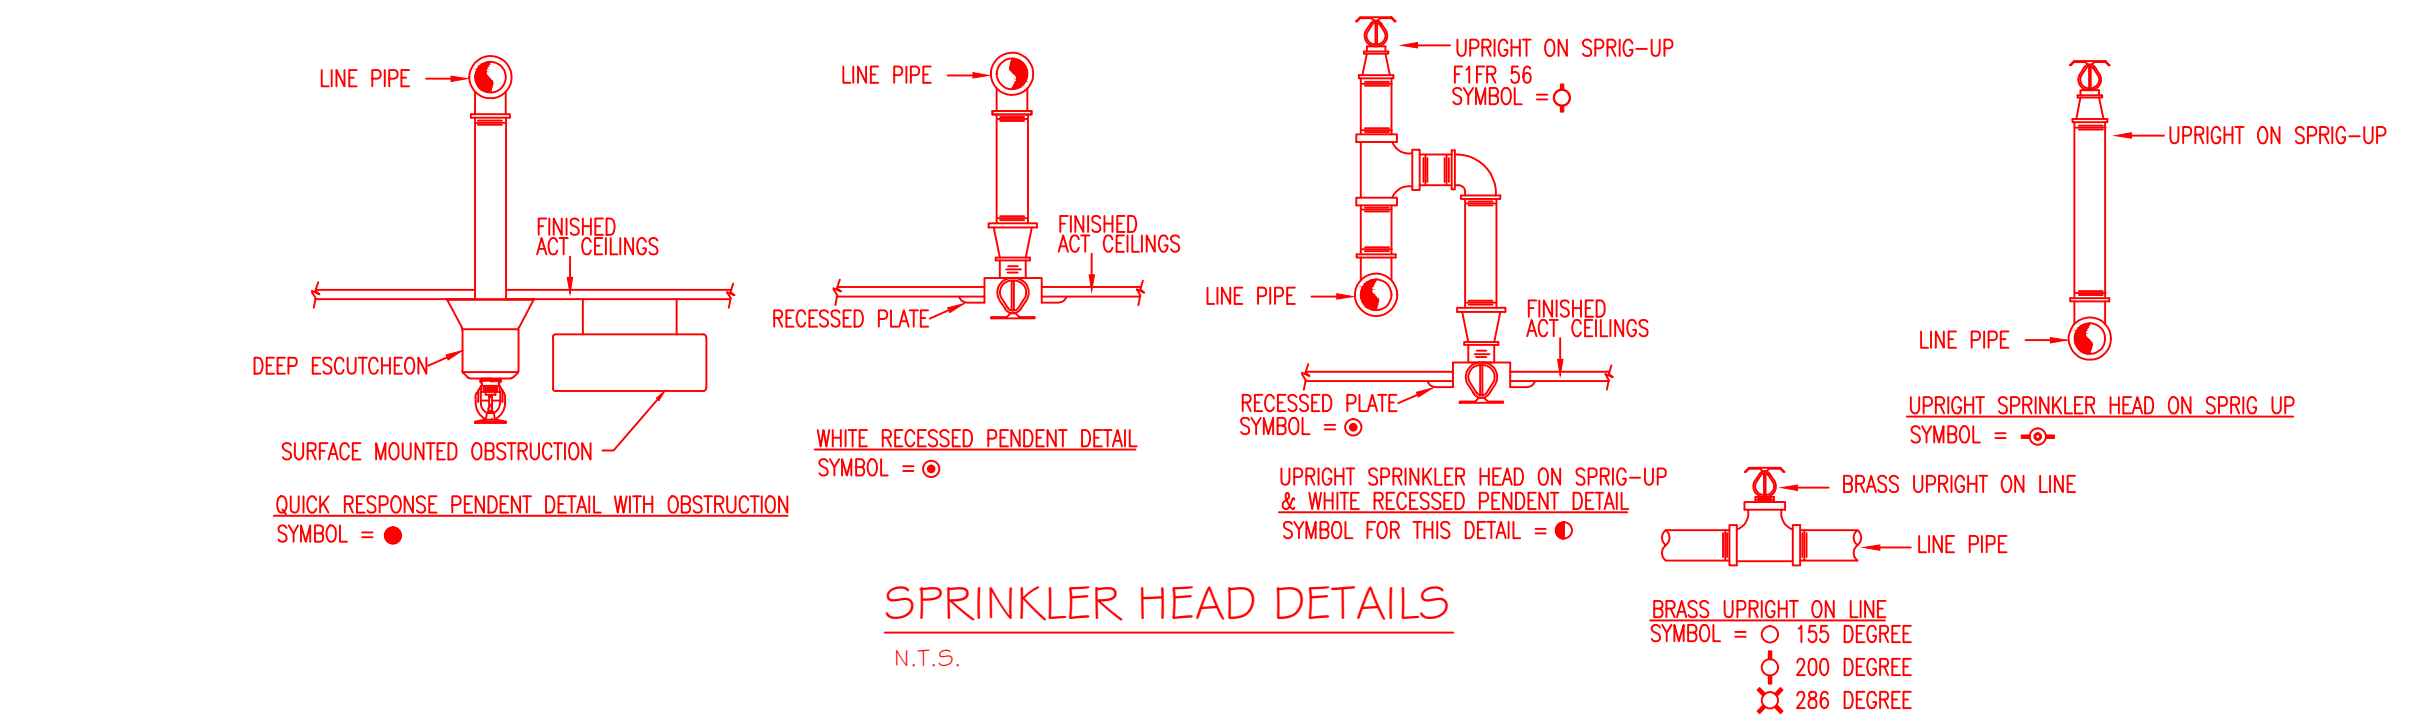

STAIR #1 SECTION

SCALE: 1/4" = 1'-0"

SPRINKLER HEAD LEGEND

SYMBOL	MAKE	MODEL	SIN	FINISH	TYPE	TEMP	NPT	ORIFICE	K-FACTOR	TOTAL
○	RELIABLE	F1FR 56	RA1414	WHITE	SEMI-REC PENDENT	155° F	1/2"	1/2"	5.6	21
◐	RELIABLE	F1FR 56	RA1425	BRONZE	UPRIGHT	200° F	1/2"	1/2"	5.6	134
TOTAL										155

LICENSE # 093 R.M.S.# 442 PERMIT # ????

 P.O. BOX 1285 LEWISTON MAINE 04243-1285

PHASE 1 SUBMITTAL COPY

THOMAS BLOCK
100 COMMERCIAL STREET
PORTLAND, MAINE 04101

CONTRACT WITH	NO.	DATE	DESCRIPTION
EAST BROWN COW			

SYSTEM TYPE: WET DRY DELUGE PREACTION ME. LIFE HYDRO-PRO

AS NOTED
DRAWN BY: JJP
CHECKED BY: CDS
DATE: 09/14/2015
TOTAL SPKRS ON JOB: 155
SHEET # 2 of 3
JOB # 15095