






ROOF FRAMING PLAN
 1/4"=1'-0"
 ROOF DECKING IS REUSED, EXISTING TAG WOOD DECKING OR
 NEW 1.5B20 PAINTED STEEL DECK.

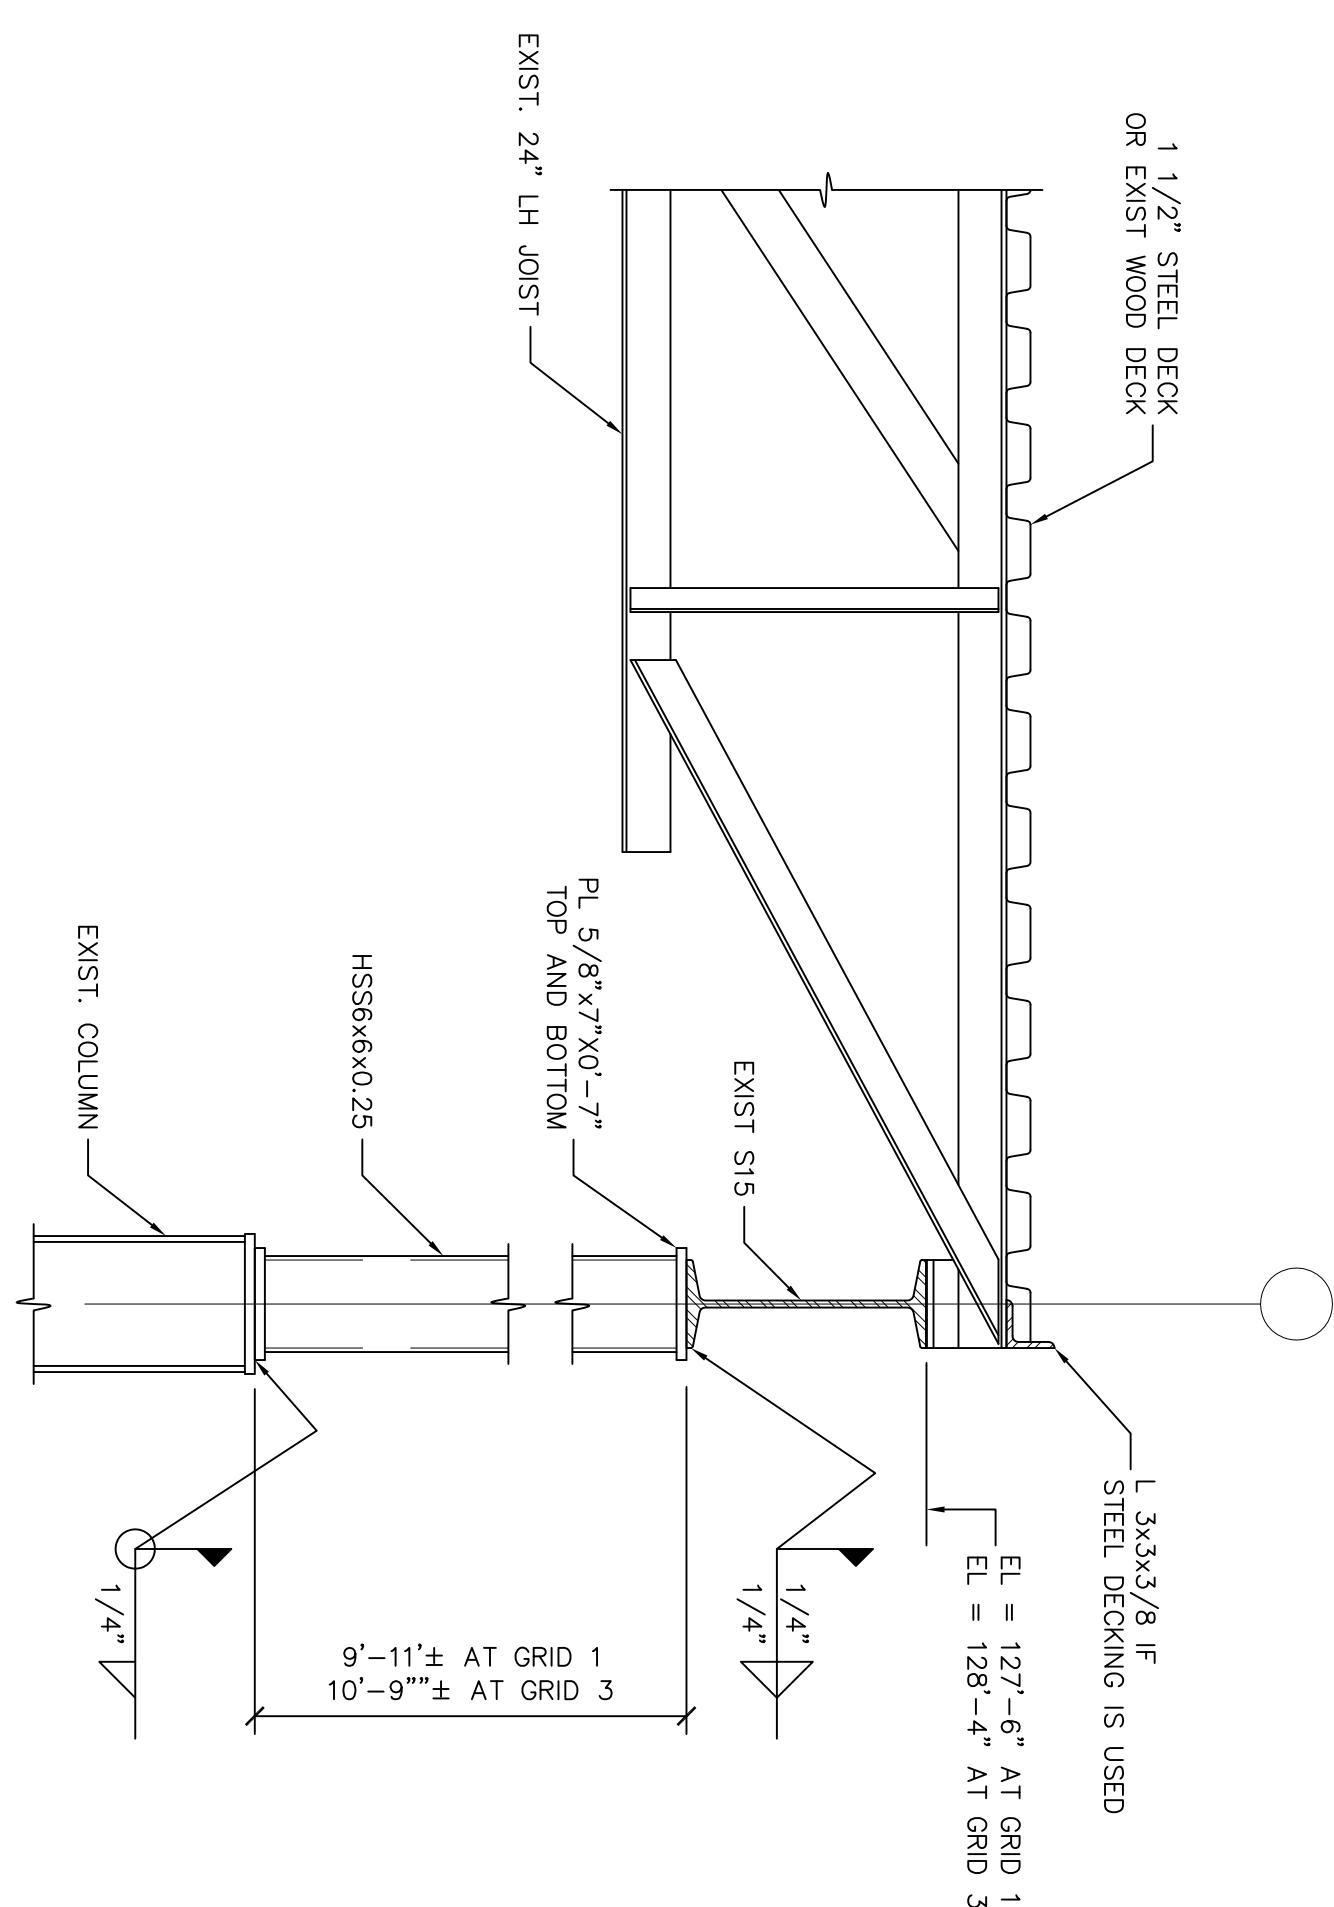

SECTION 1
 1"=1'-0"

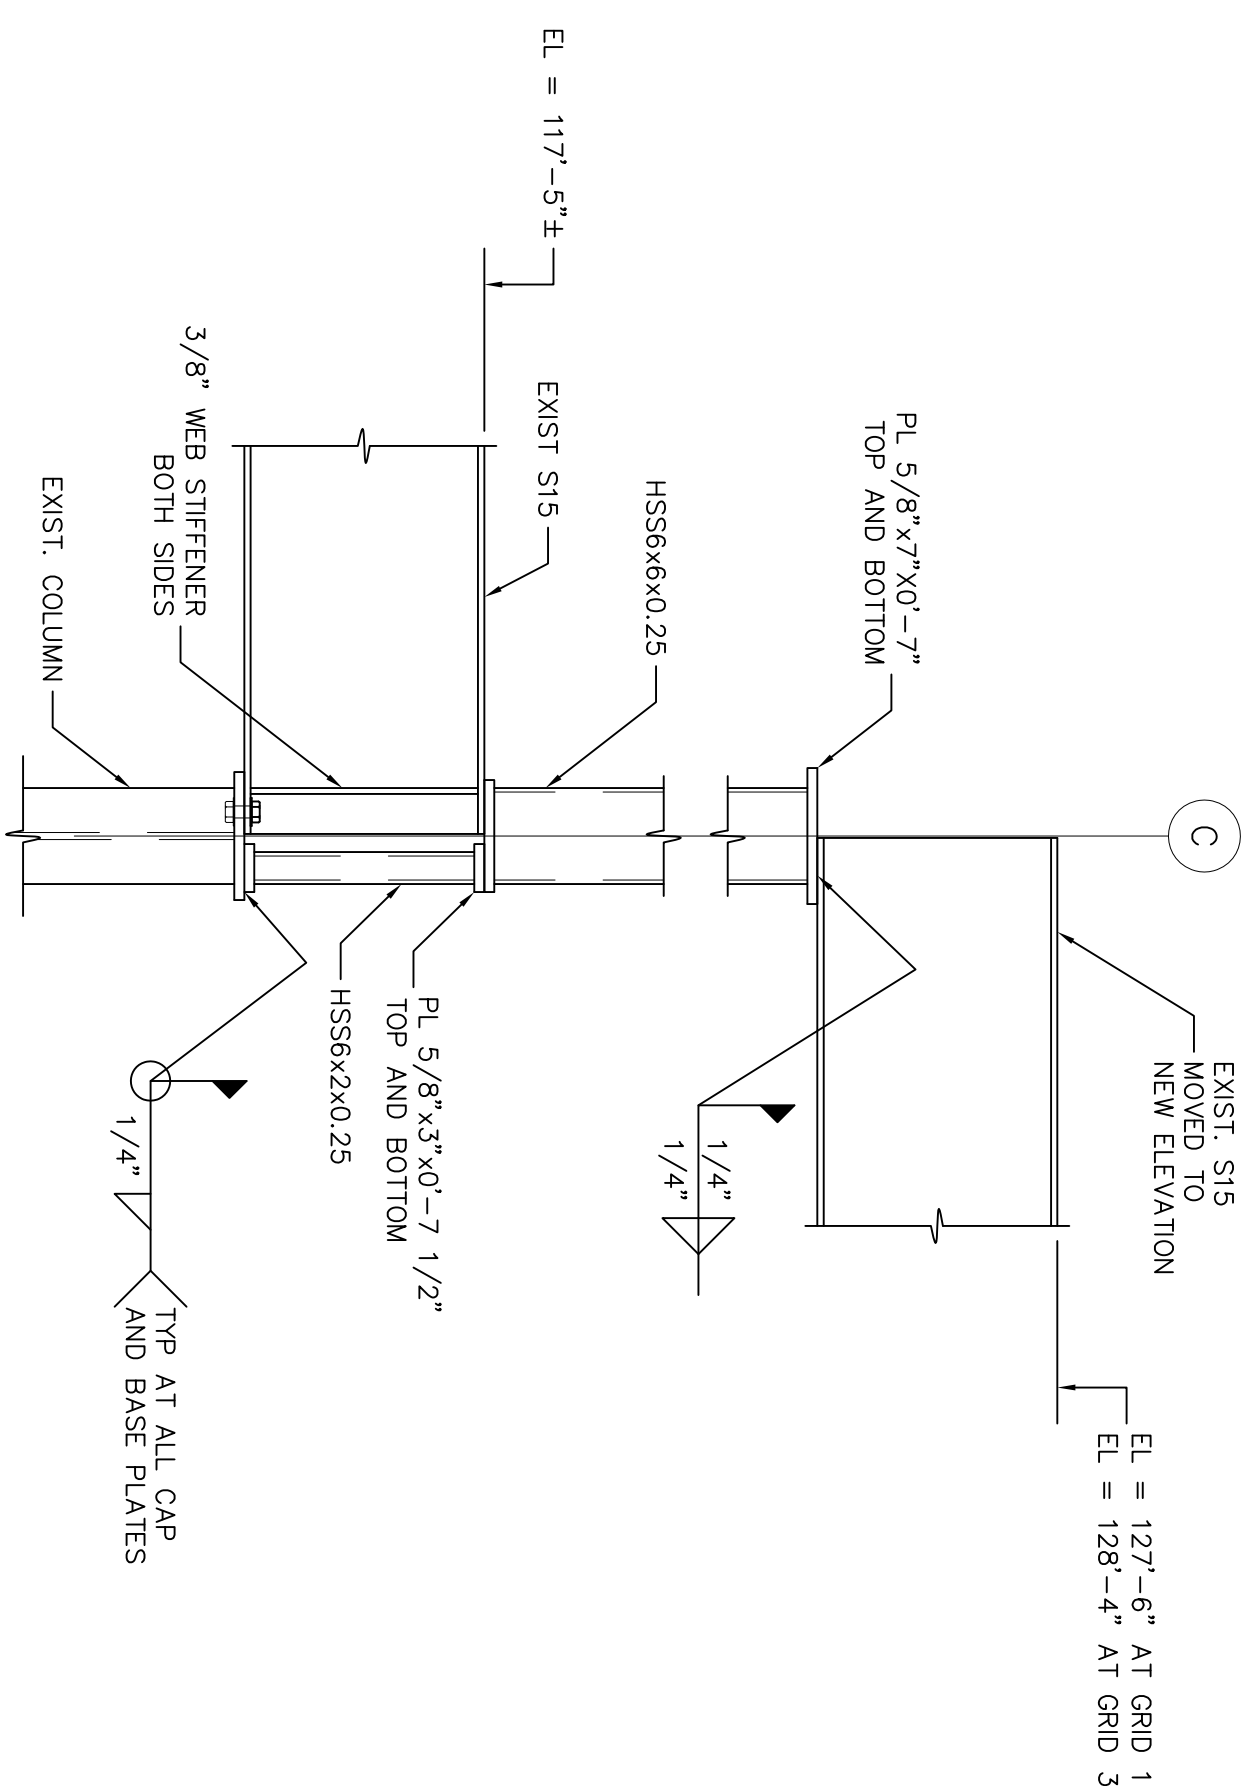

SECTION 2
 1"=1'-0"

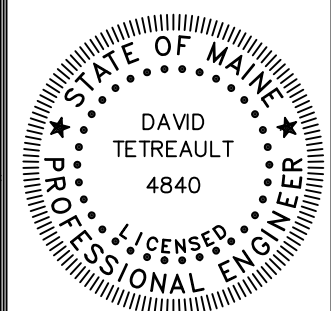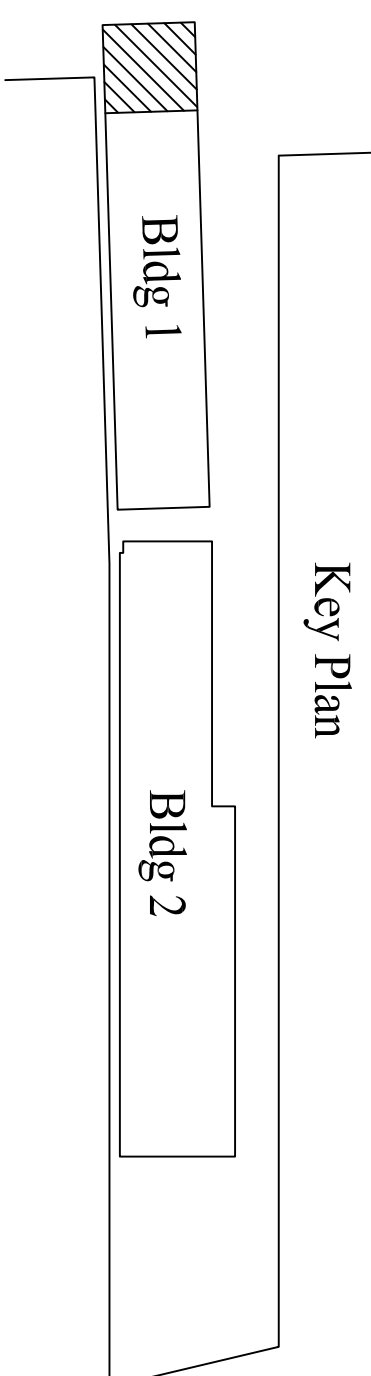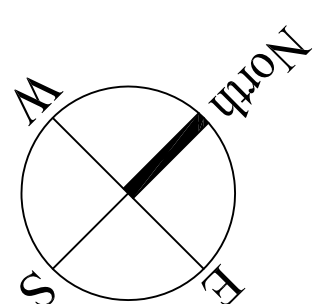

Prepared For:
MAINE WHARF, LLC
 P.O. Box 535
 BUXTON, ME 04093

Consulting Engineer:
STRUCTURAL DESIGN CONSULTING
 22 Oakmont Drive
 Old Orchard Beach ME
 04064-1121
 Tel 207.934.8038
 Fax 207.934.8039

Architect:
ARCHETYPE Architects
 48 Union Wharf Portland, Maine 04101
 (207) 772-6022 Fax (207) 772-4056

Project:
**Maine Wharf
 Building 1
 Section A**
 68 Commercial Street
 Portland, ME

Revisions:	Date:
General Revisions	05/15/13

Date:
 06 Feb 2013
 Scale:
 As Noted
ROOF FRAMING PLAN

S1.03