




1 PH 2 - DEMOLITION PLAN
SCALE: 1/8"=1'-0"
10' 8' 6' 4' 2' 0 5' 10' 20'

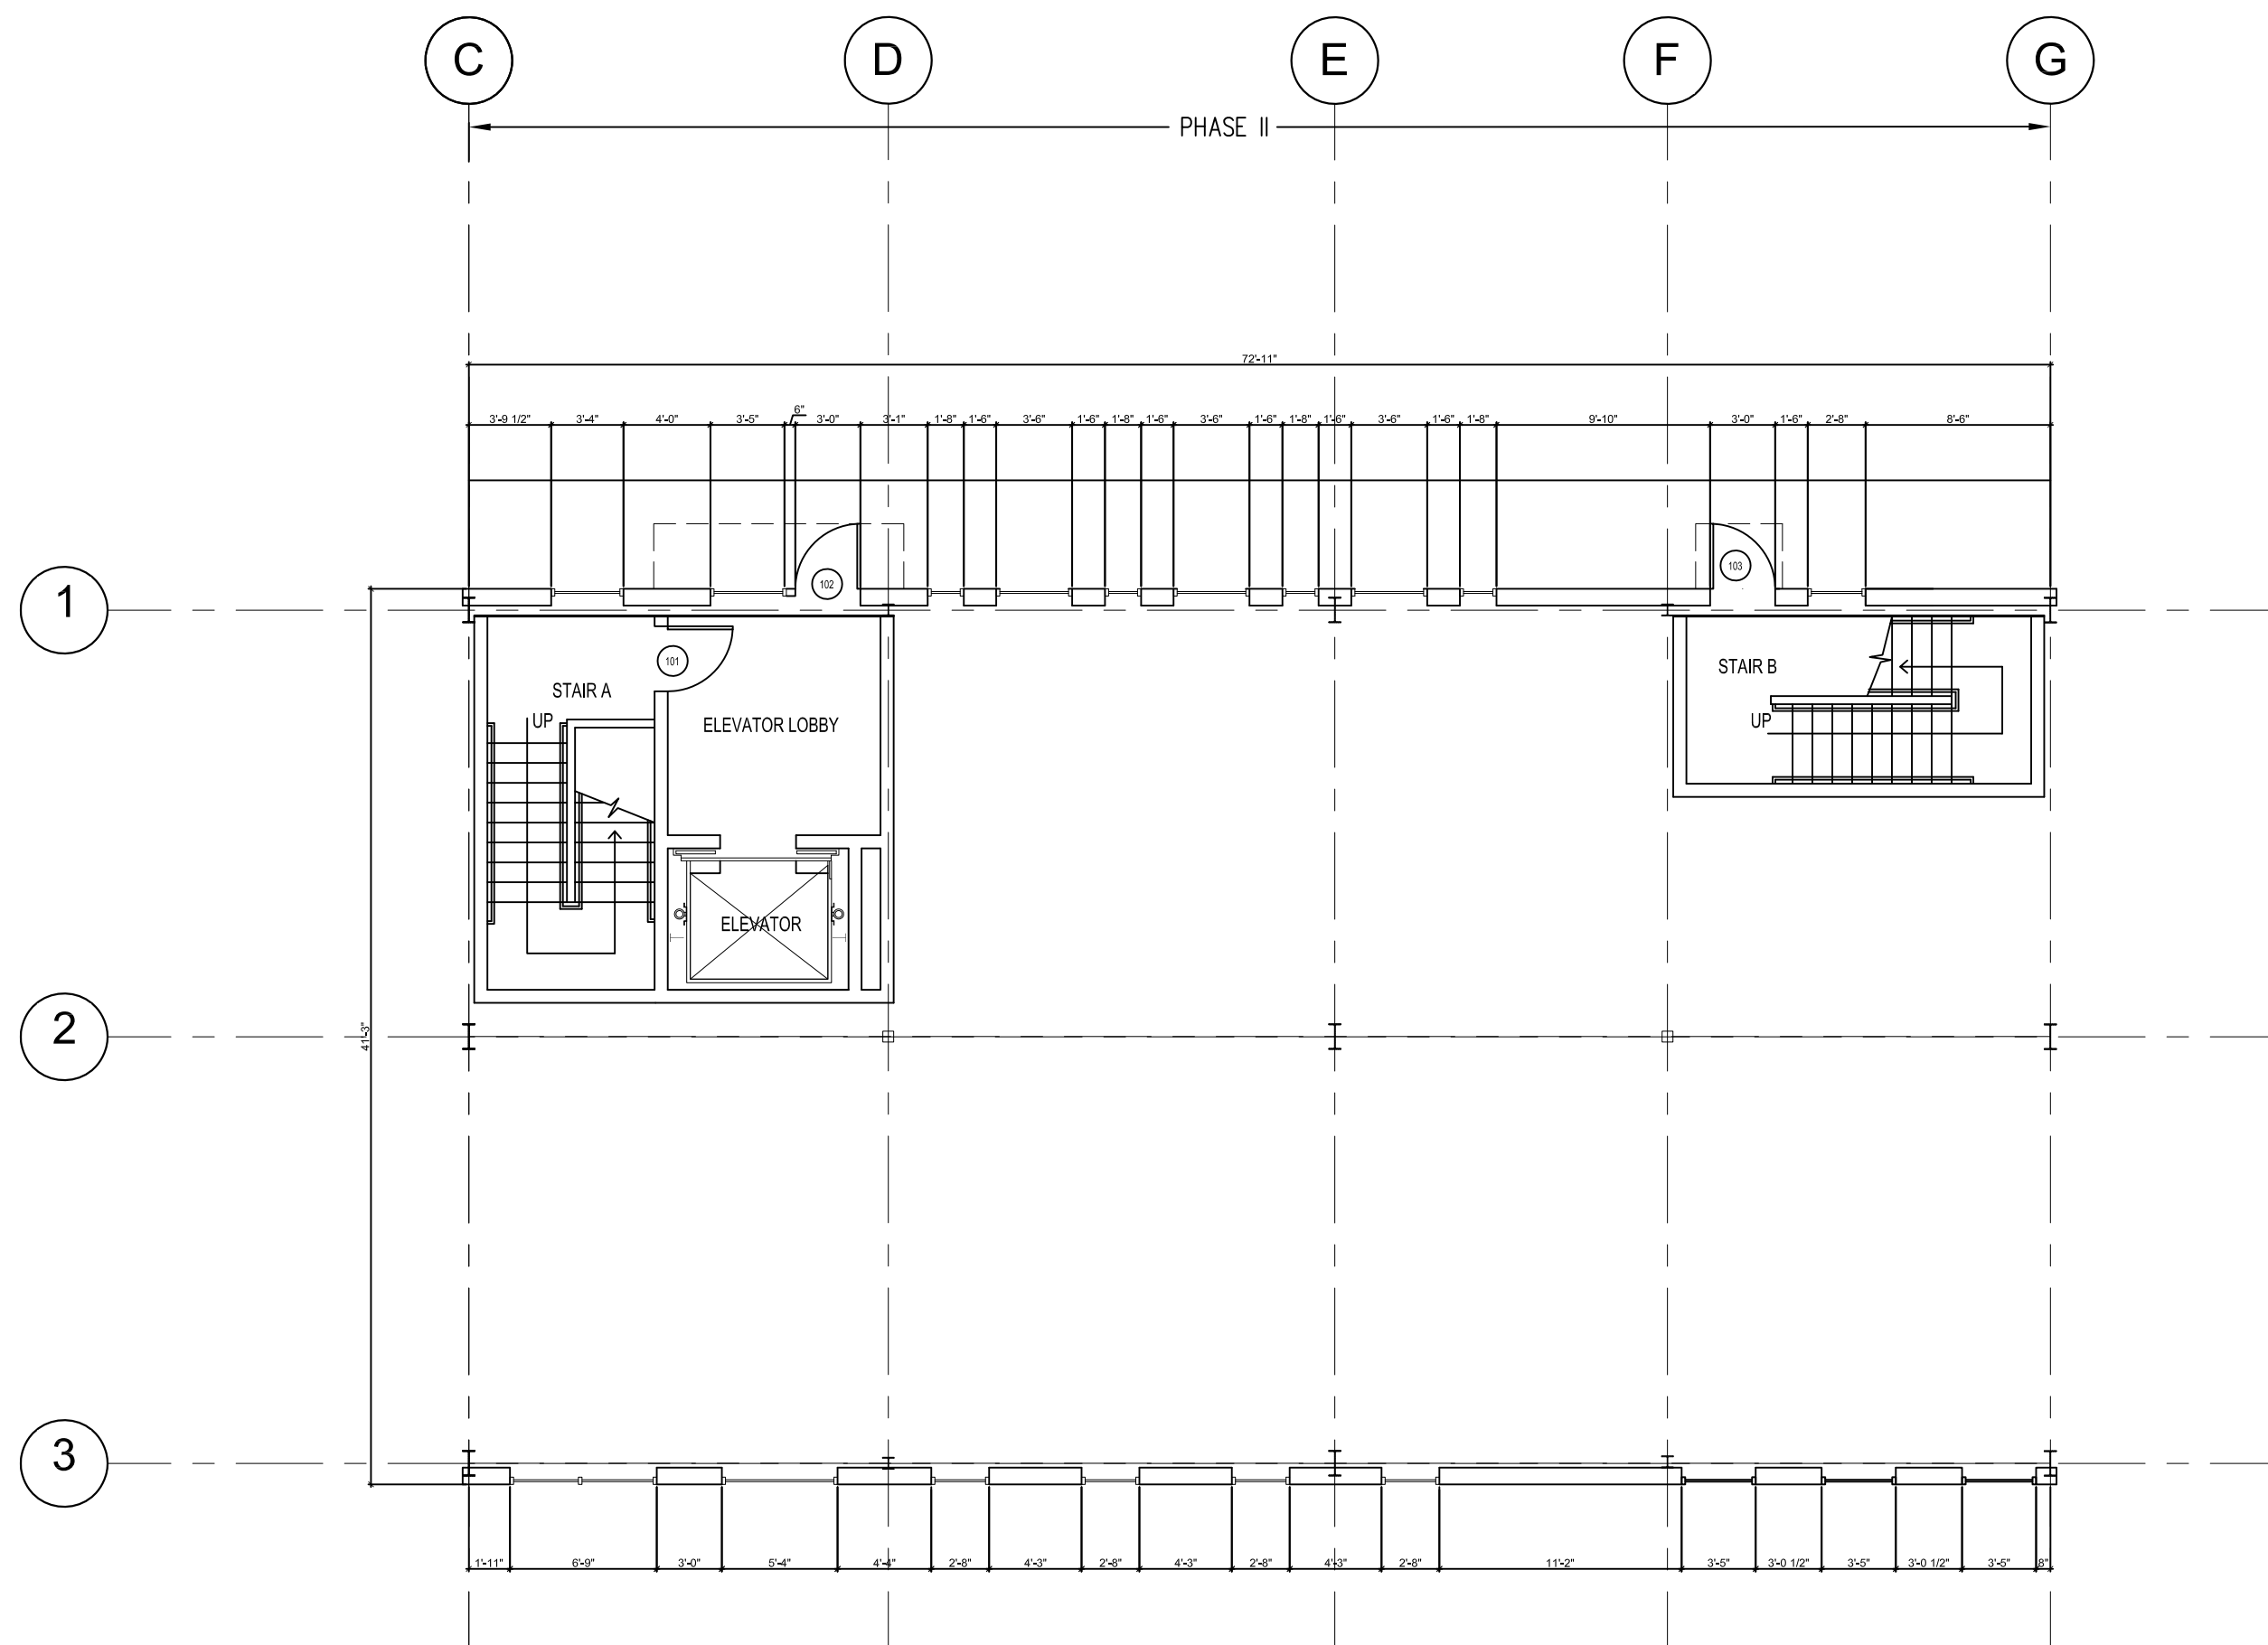

2 PH 2 - 1ST FLOOR PLAN
SCALE: 1/8"=1'-0"
10' 8' 6' 4' 2' 0 5' 10' 20'

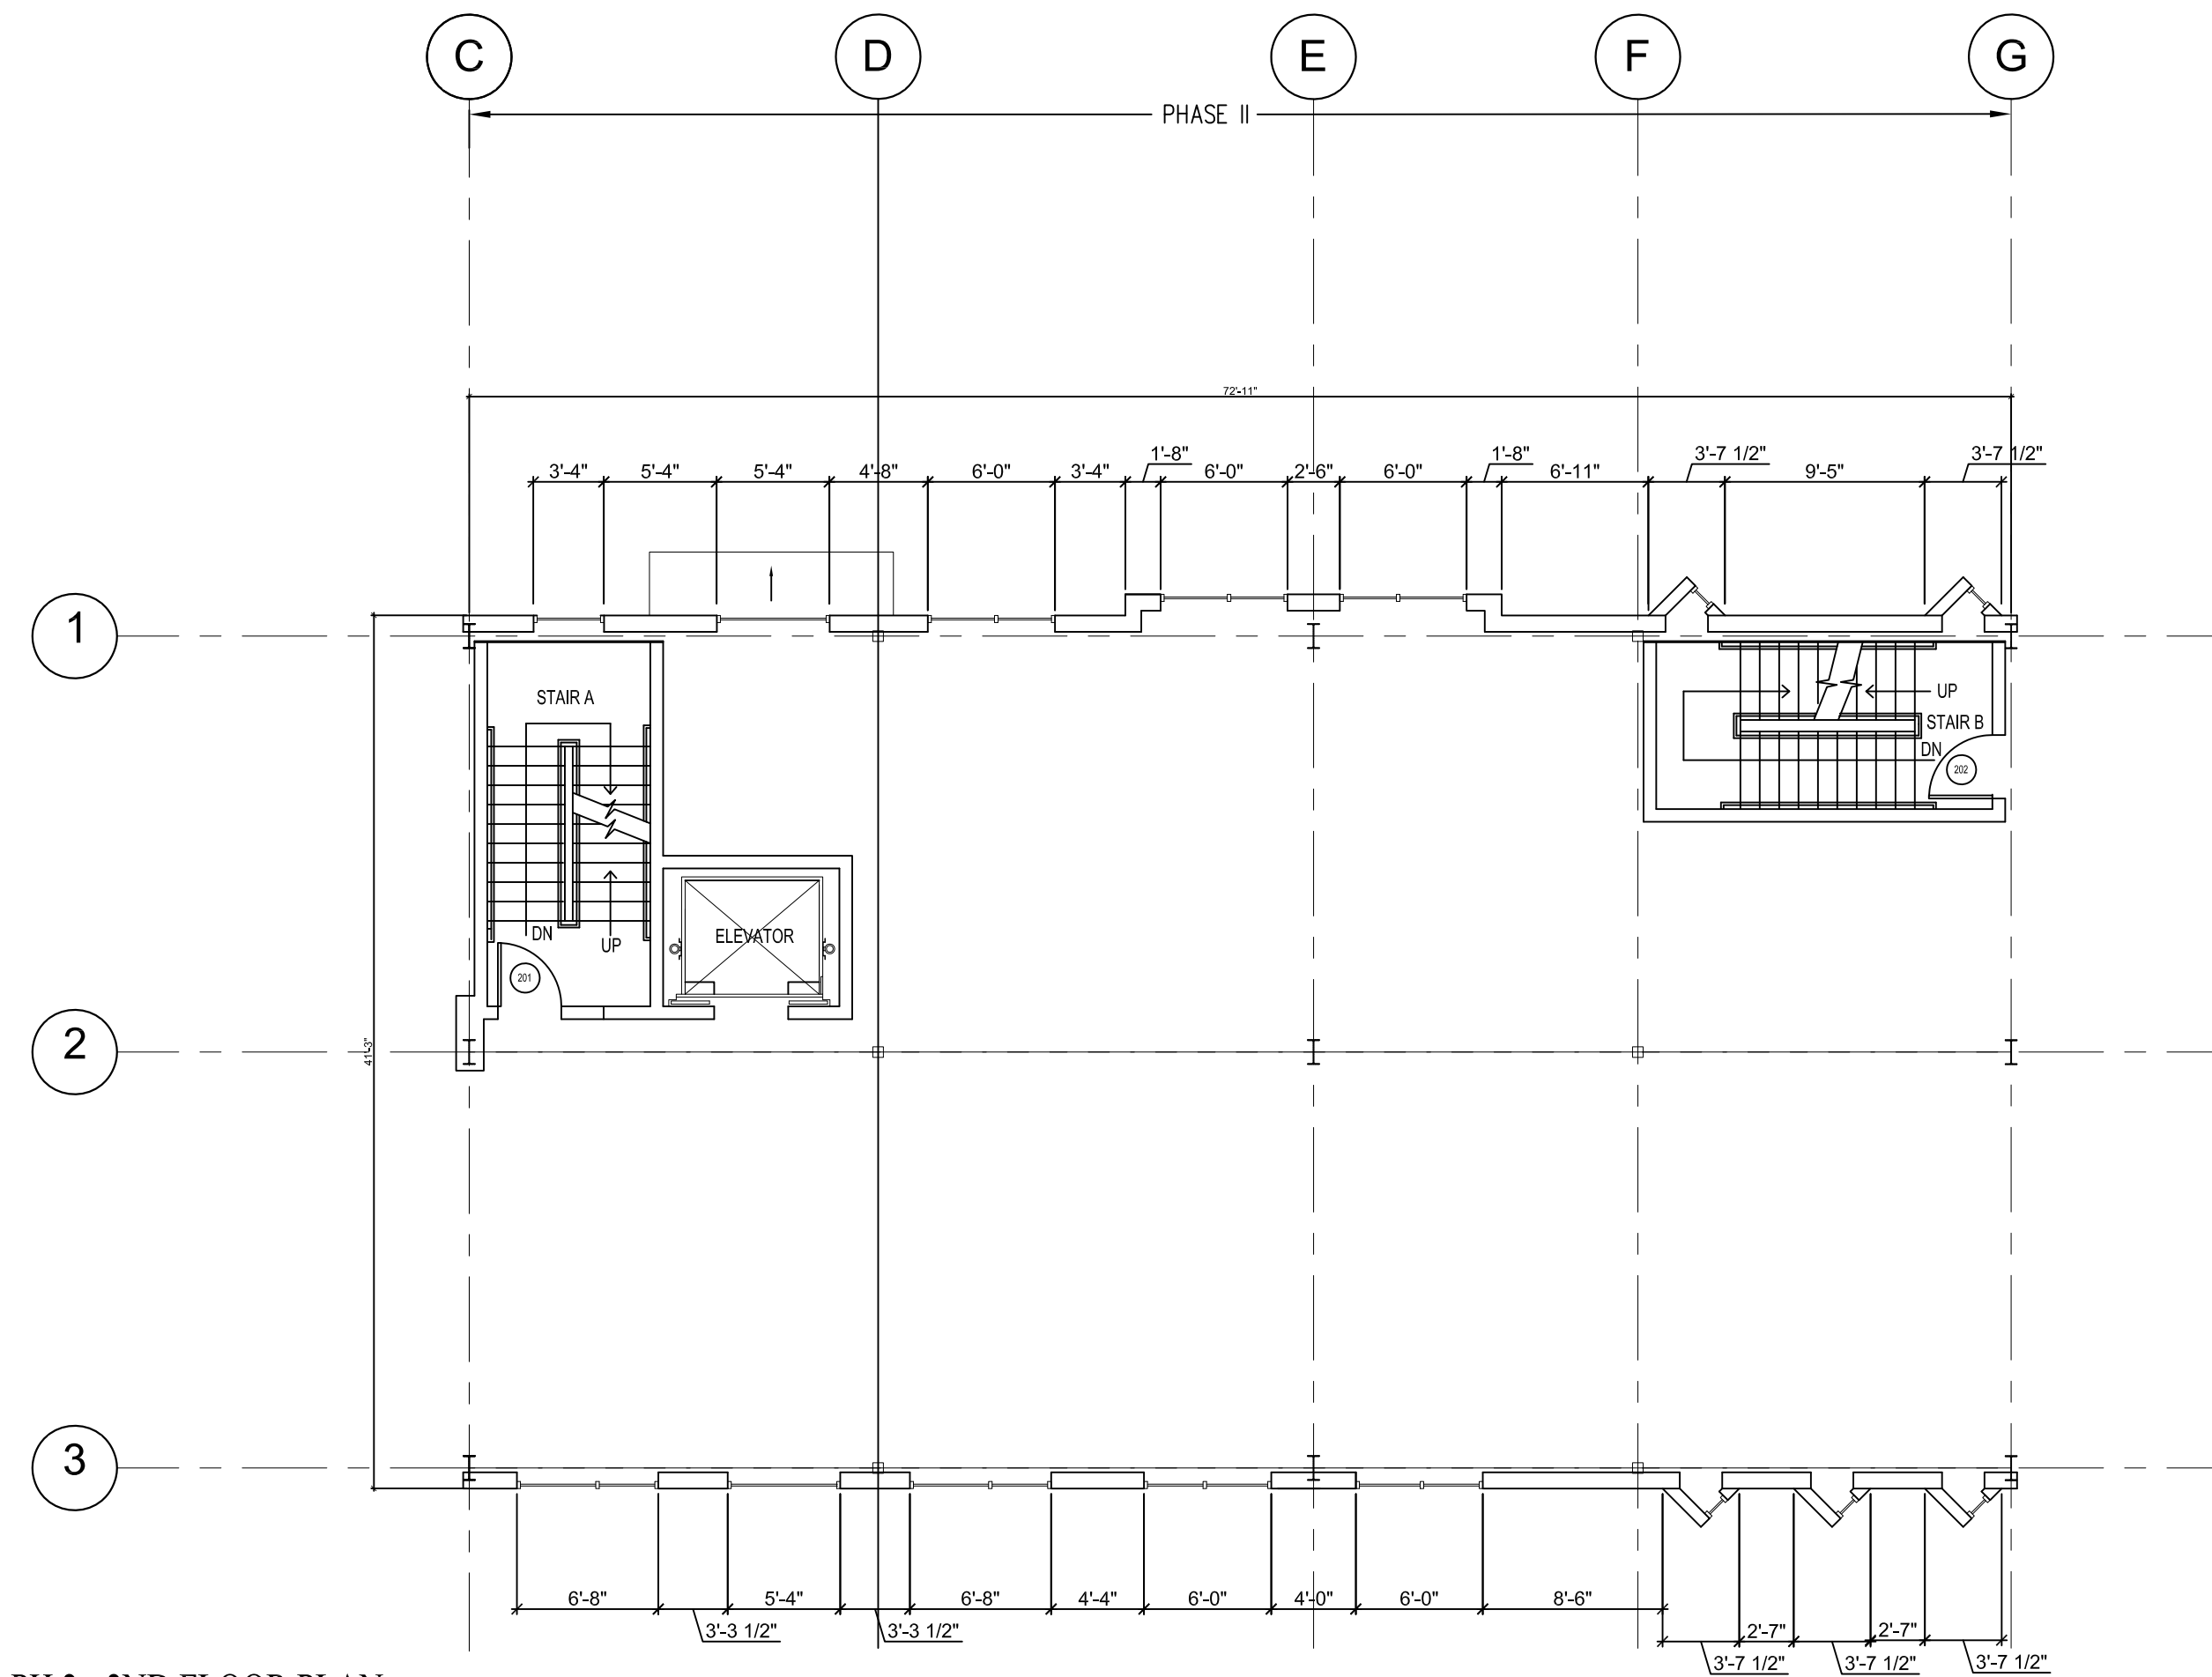


3 PH 2 - 2ND FLOOR PLAN
SCALE: 1/8"=1'-0"
10' 8' 6' 4' 2' 0 5' 10' 20'

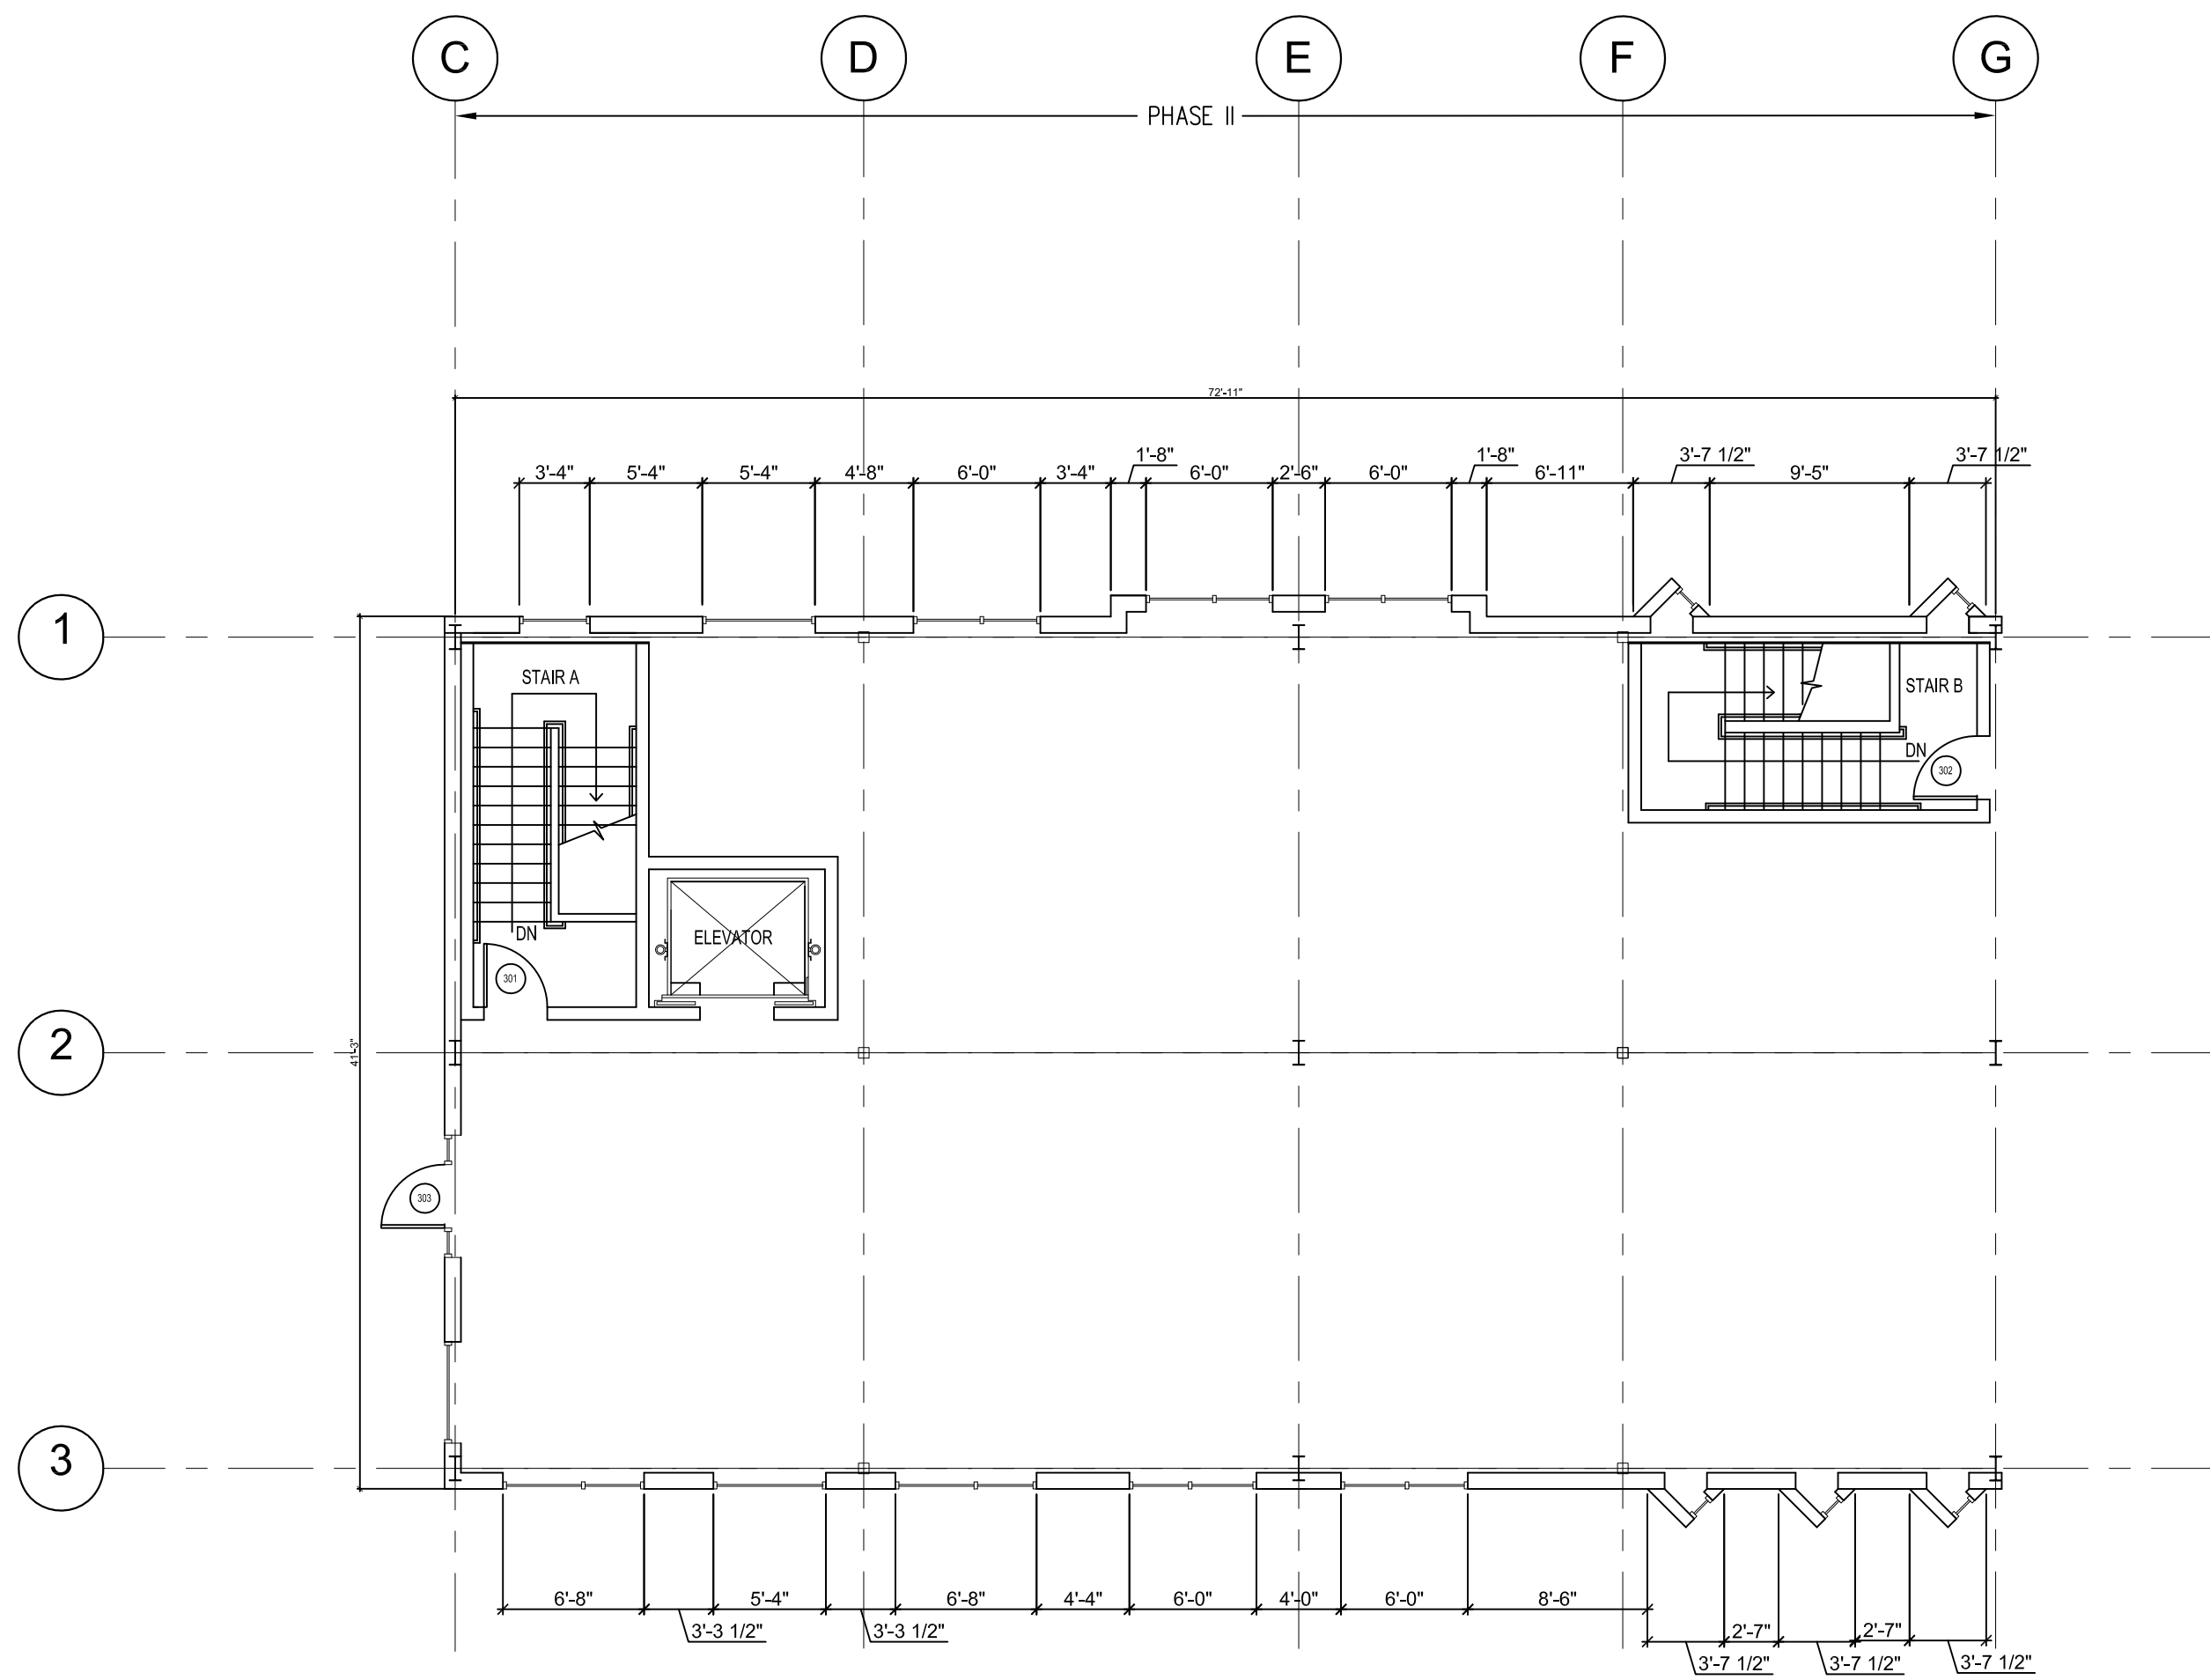

4 PH 2 - 3RD FLOOR PLAN
SCALE: 1/8"=1'-0"
10' 8' 6' 4' 2' 0 5' 10' 20'

GENERAL NOTE:
1. ALL EXISTING DIMENSIONS TO BE FIELD VERIFIED IN FIELD PRIOR TO SHOP DRAWINGS.

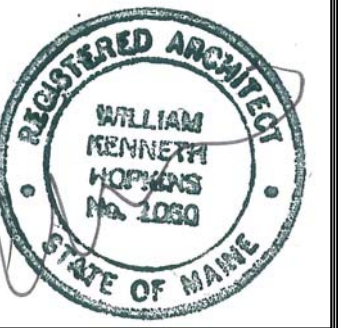

Prepared For:
MAINE WHARF LLC
72 COMMERCIAL STREET
PORTLAND, ME 04101

Consulting Engineer:



Project:
MAINE WHARF
68 COMMERCIAL STREET
PORTLAND, MAINE

Revisions:
PHASE 2 PERMIT AND CONST.
12/04/13

Date: 04 Dec 2013
Scale: AS INDICATED

**PHASE 2
FLOOR PLANS**

A1.01