



SECOND FLOOR FRAMING PLAN

1/4"=1'-0"

TOP OF STEEL ELEV = 16'-4" UNLESS NOTED (4x")

FLOOR SLAB IS GALVANIZED, 22 GAGE, 0.60 C5V CONFORM STEEL DECK BY VULCRAFT WITH 2" CONCRETE TOPPING (TOTAL THICKNESS = 2 1/2") WITH 6x6-WI.4xWI.4 W/F LOCATED 1" FROM THE TOP SURFACE.

● INDICATES MOMENT CONNECTION.

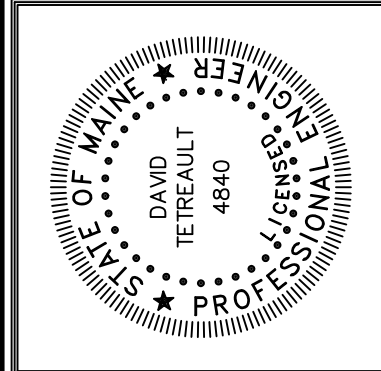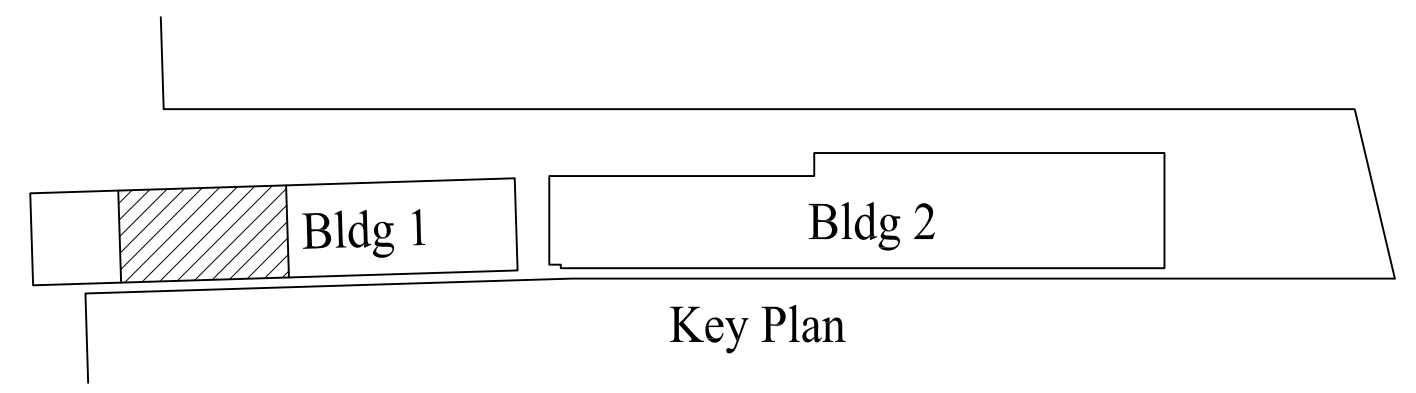

Prepared For: **MAINE WHARF, LLC**
 P.O. Box 535
 BUXTON, ME 04093

Consulting Engineer: **STRUCTURAL DESIGN CONSULTING**
 22 Odumet Drive
 Old Orchard Beach, ME 04064-4721
 Tel: 207.934.8038
 Fax: 207.934.8059

Architect: **ARCHETYPE architects**
 48 Union Wharf - Portland, Maine 04101
 (207) 772-6022 Fax (207) 772-4056

Project: **Maine Wharf Building 1 Section B**
 68 Commercial Street
 Portland, ME

Revisions:	Phase 2 Permit & Const.	12/04/13

Date: 04 Dec 2013
 Scale: 1/4"=1'-0"
SECOND FLOOR FRAMING PLAN

S2.02