


Second Floor Plan

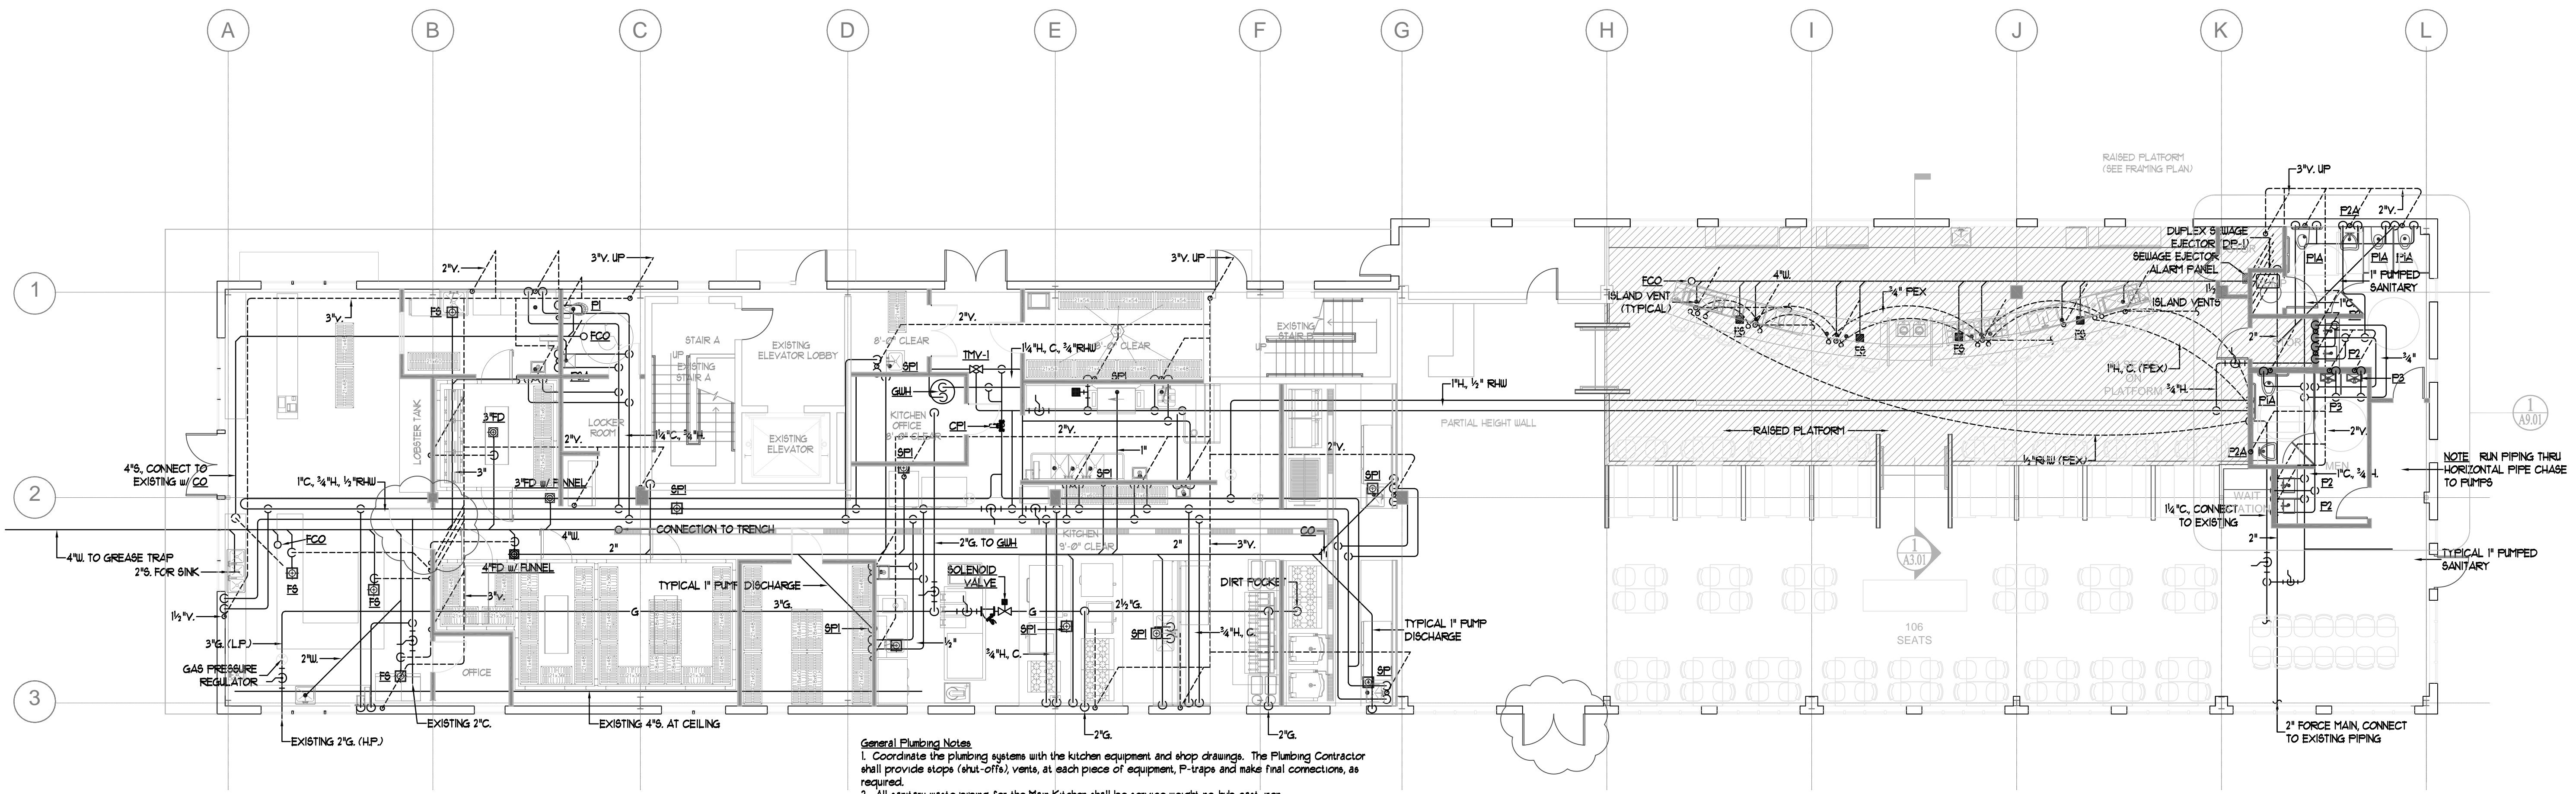

- General Plumbing Notes**
1. Coordinate the plumbing systems with the kitchen equipment and shop drawings. The Plumbing Contractor shall provide slope (inlet-outlet), vents, at each piece of equipment, P-traps and make final connections, as required.
 2. All sanitary waste piping for the Main Kitchen shall be service weight no-hub cast-iron.
 3. Coordinate the gas water heater location with the Owner.
 4. Vent gas pressure regulators to the outside per local Codes.
 5. Coordinate the exact location of the gas-fired water heater with the Architect and Owner.
 6. Indirect waste connections to SFI shall have a 3' trap and 2" vented indirect waste mists.
 7. Provide Poly-Air, or equal, odor control carbon vent pipe filters for each VTR.
 8. Provide a 3'-0" x 3'-0" x 6" pit at the dishwasher with a stainless steel diamond plate access cover.

FIRST FLOOR FIT UP PLAN
1/8" = 1'-0"

PROGRESS PRINT
NOT FOR CONSTRUCTION

Prepared For:	MAINE WHARF LLC
	72 COMMERCIAL STREET PORTLAND, ME 04101
Consulting Engineer:	BENNETT ENGINEERING MECHANICAL-ELECTRICAL (207) 865-9475
	ARCHETYPE architects 48 Union Wharf Portland, Maine 04101 (207) 772-6022 Fax (207) 772-4056
Project:	MAINE WHARF
	68 COMMERCIAL STREET PORTLAND, MAINE
Revisions:	
Date:	Scale: 1/8" = 1'-0" or As Noted
	First Floor Tenant Fit-Up Plumbing First and Second Floor Plan
P.1	