





9 PLASTER RELIEF CEILING DETAIL AT EXCHANGE STREET ENTRY

1 1/2" = 1'-0"

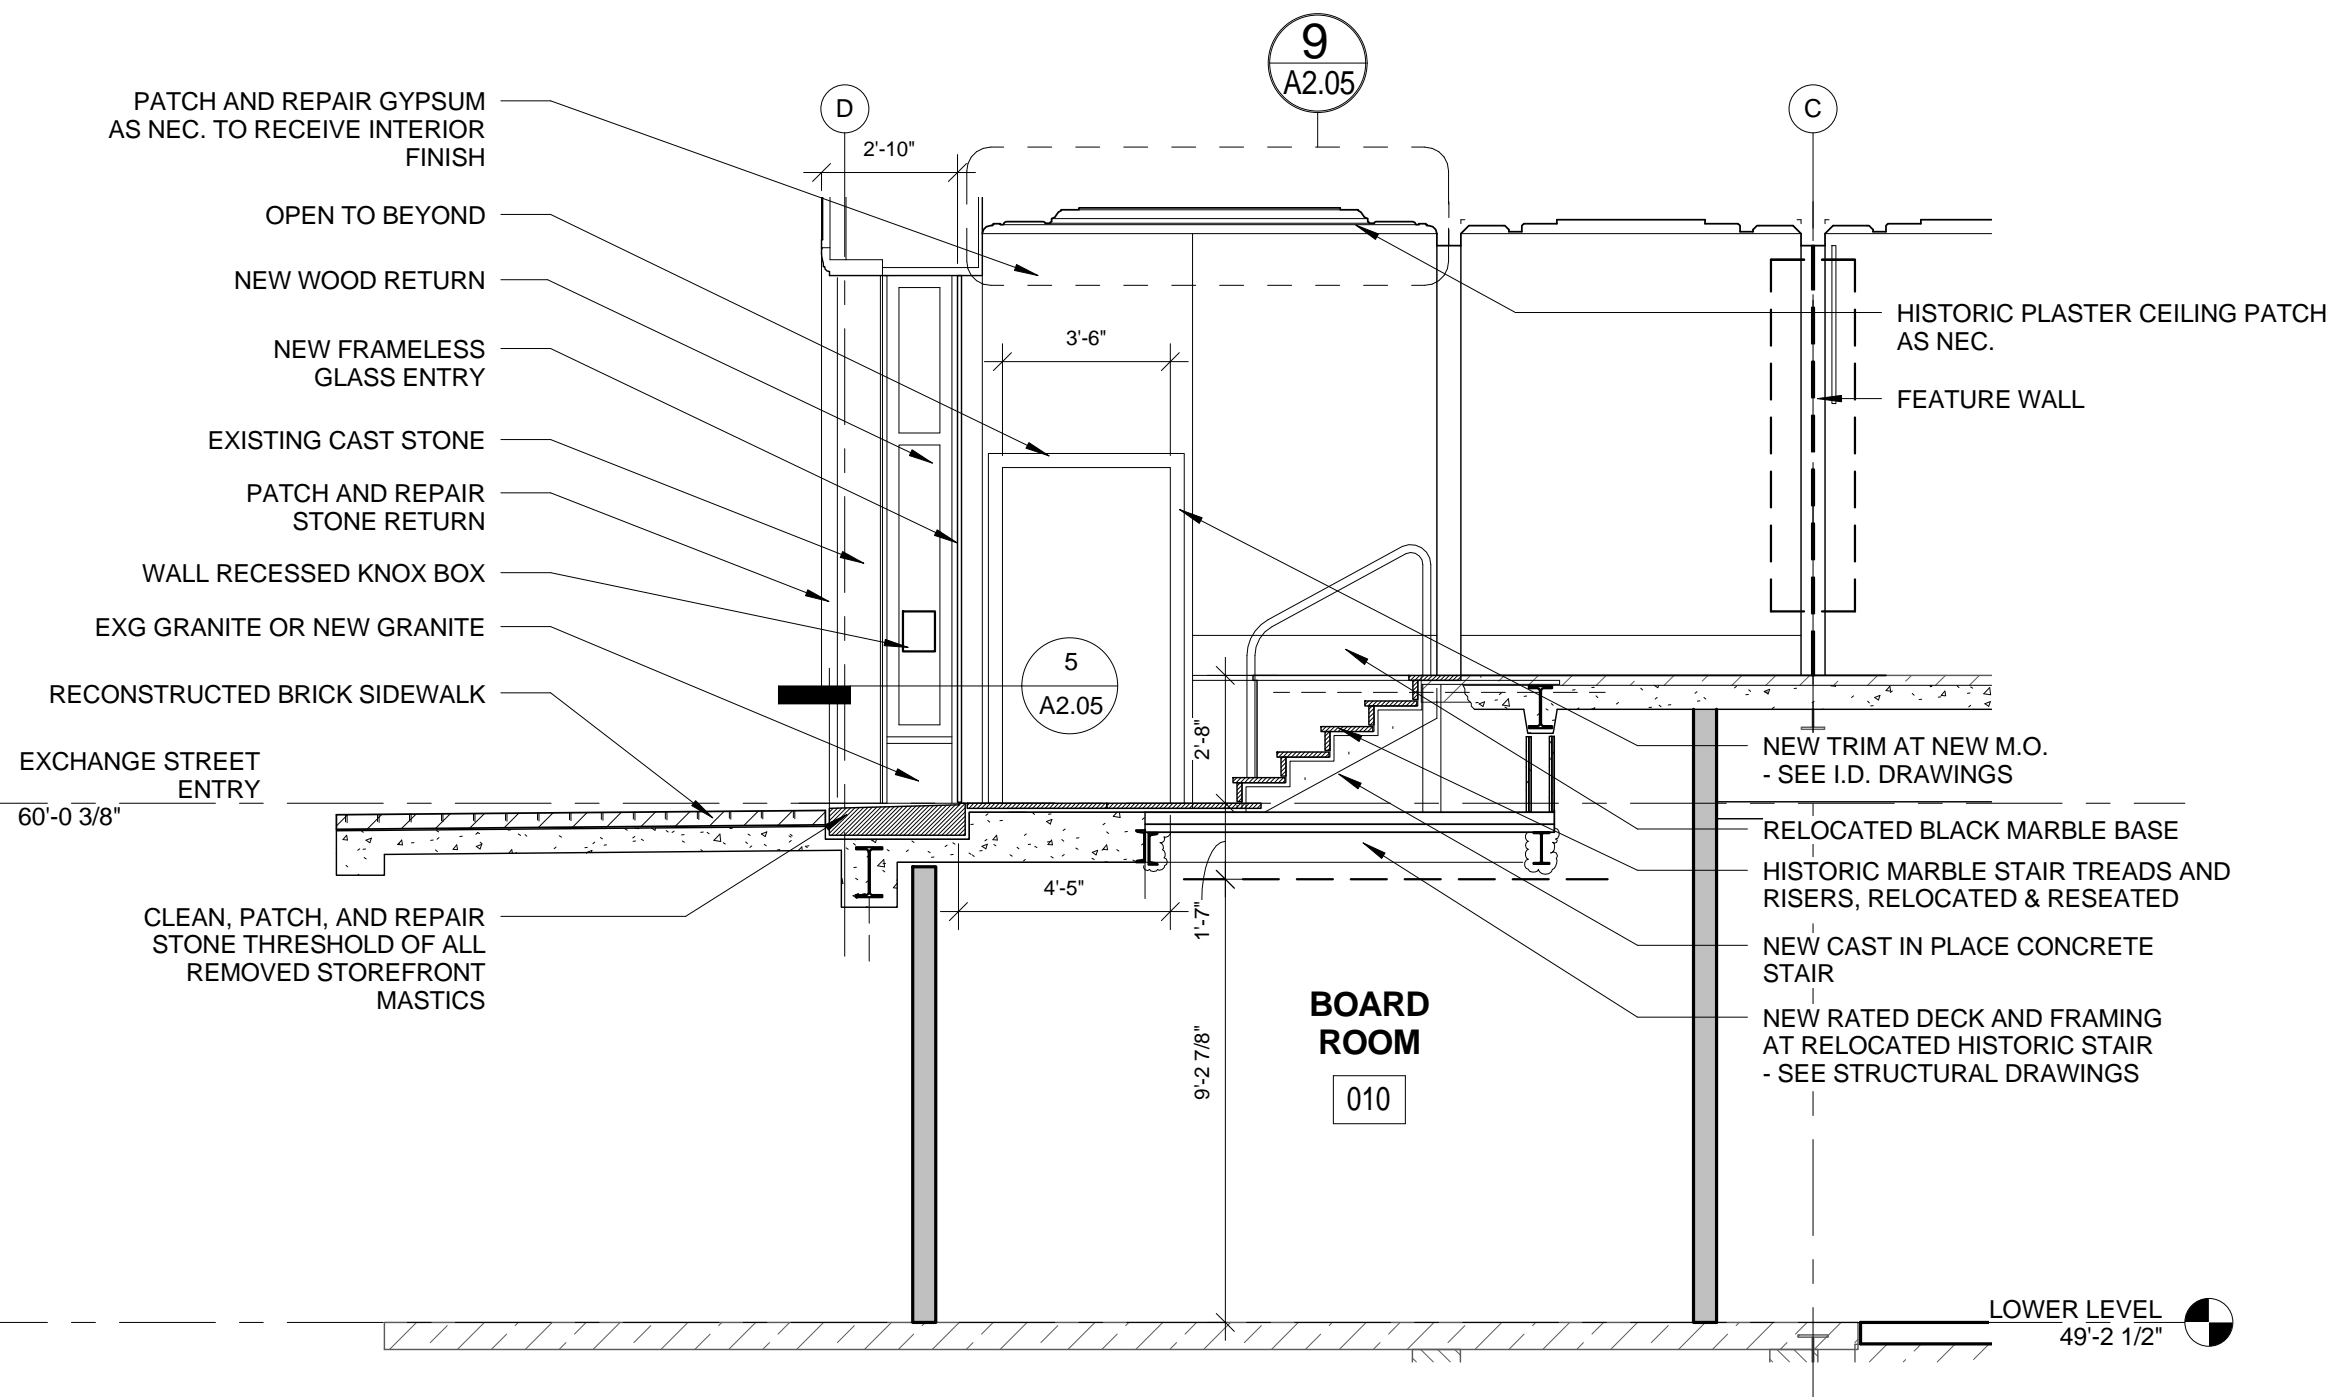


8 EXCHANGE STREET ENTRY - INTERIOR ELEVATION

1/4" = 1'-0"

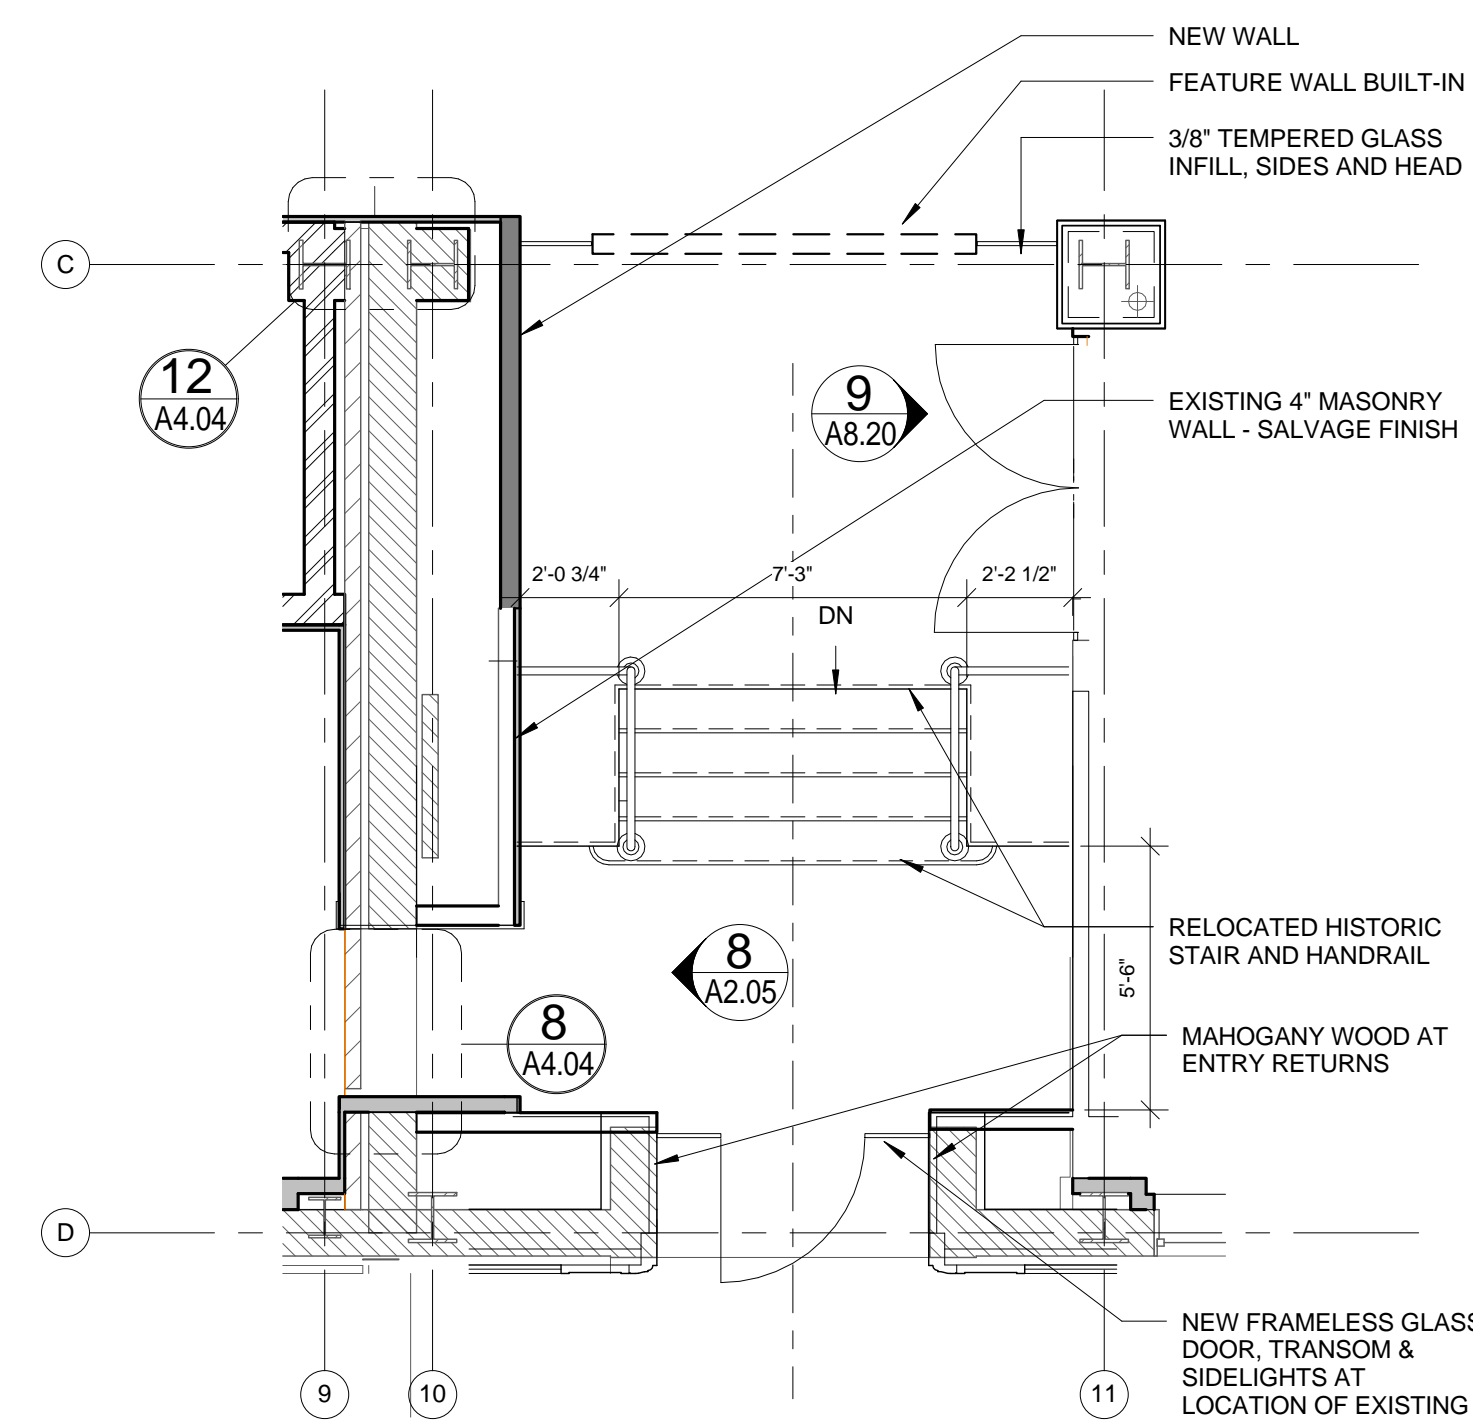


7 EXCHANGE STREET ENTRY PLAN

1/4" = 1'-0"

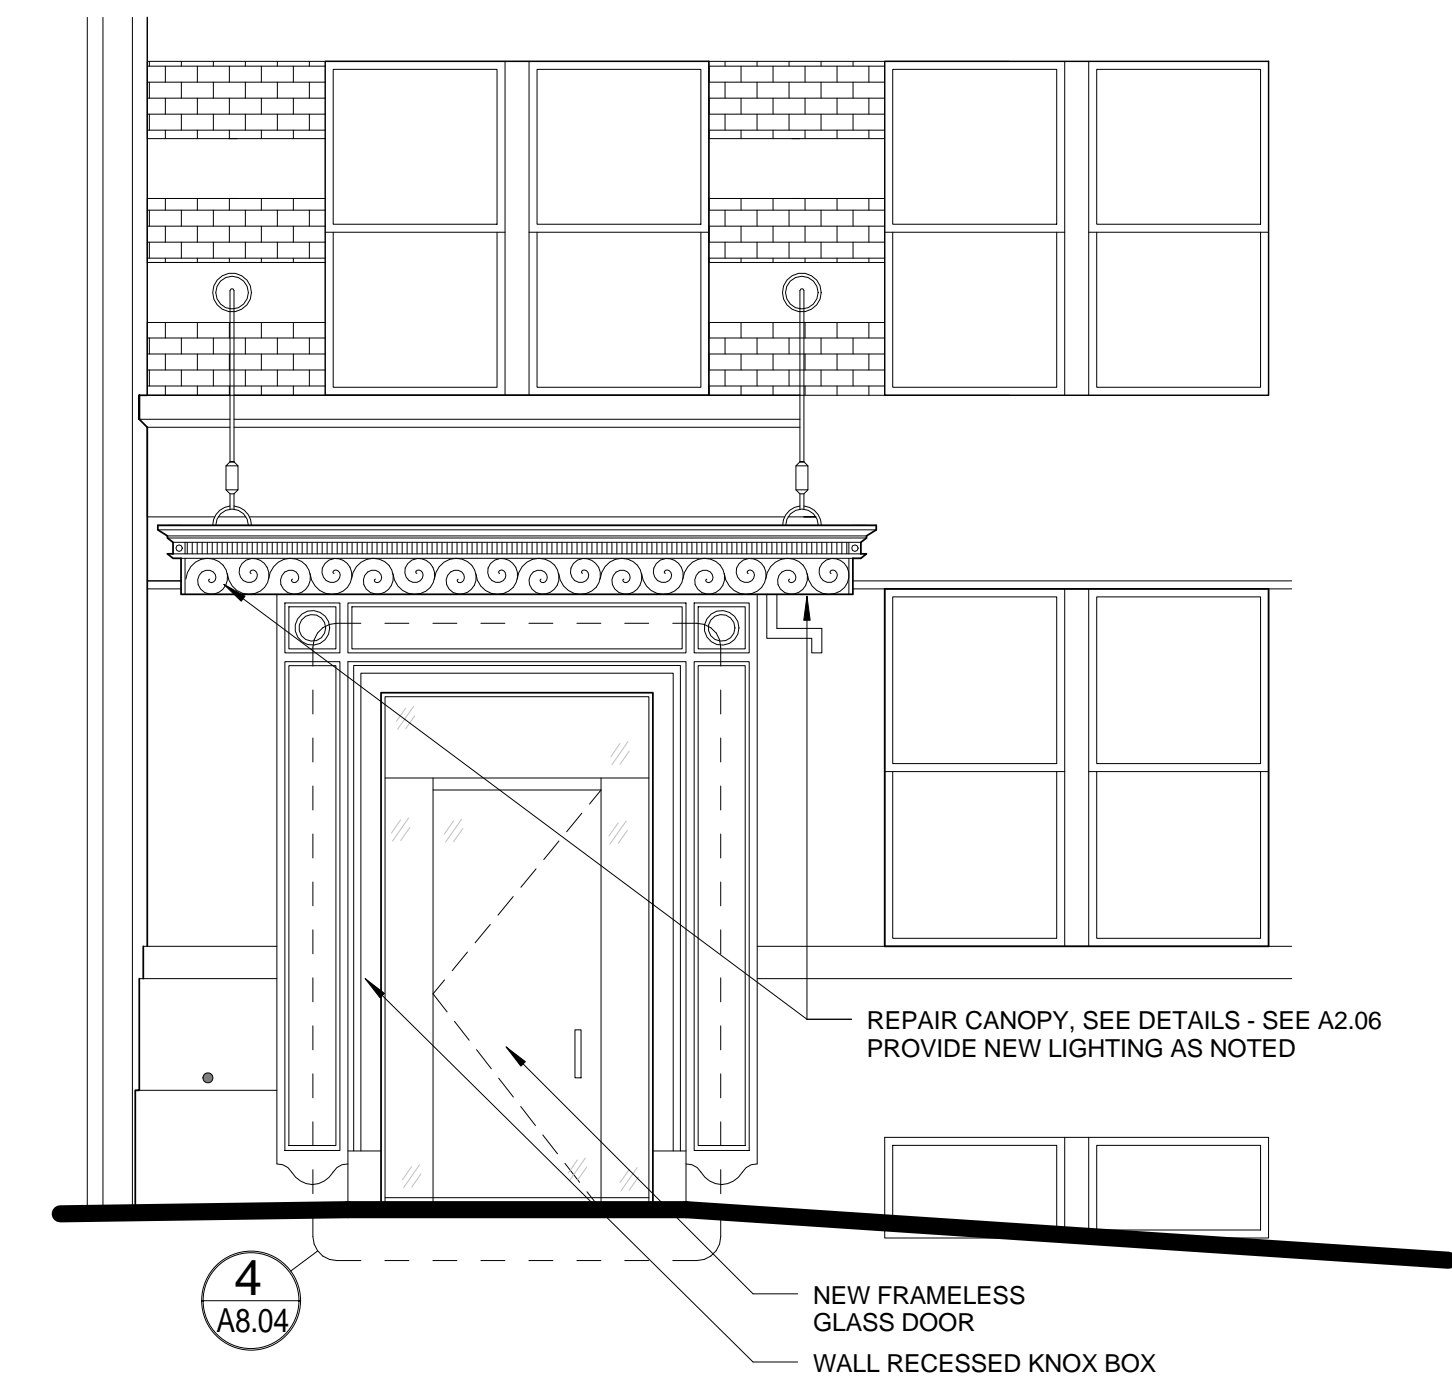


6 ENTRY DETAIL - EXCHANGE STREET

1/4" = 1'-0"

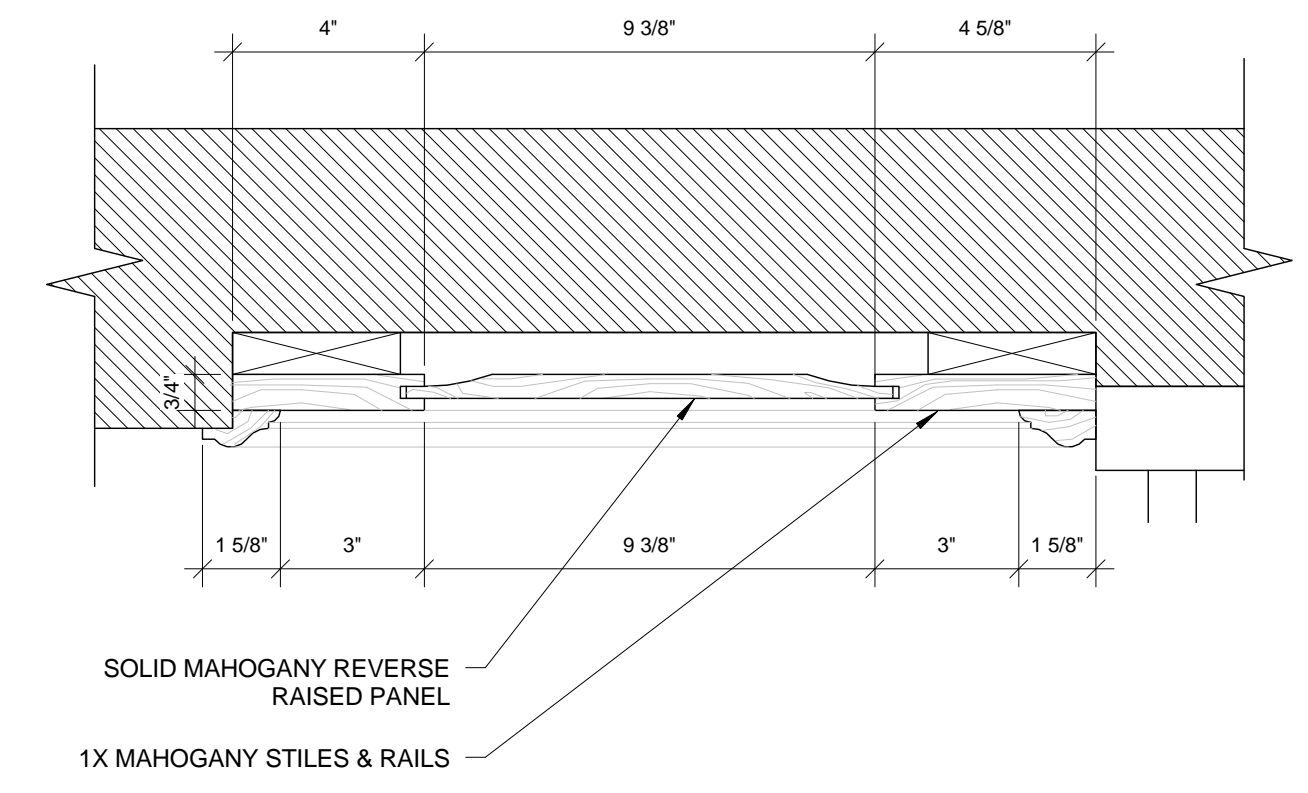


5 MAHOGANY PANEL DETAIL

3" = 1'-0"

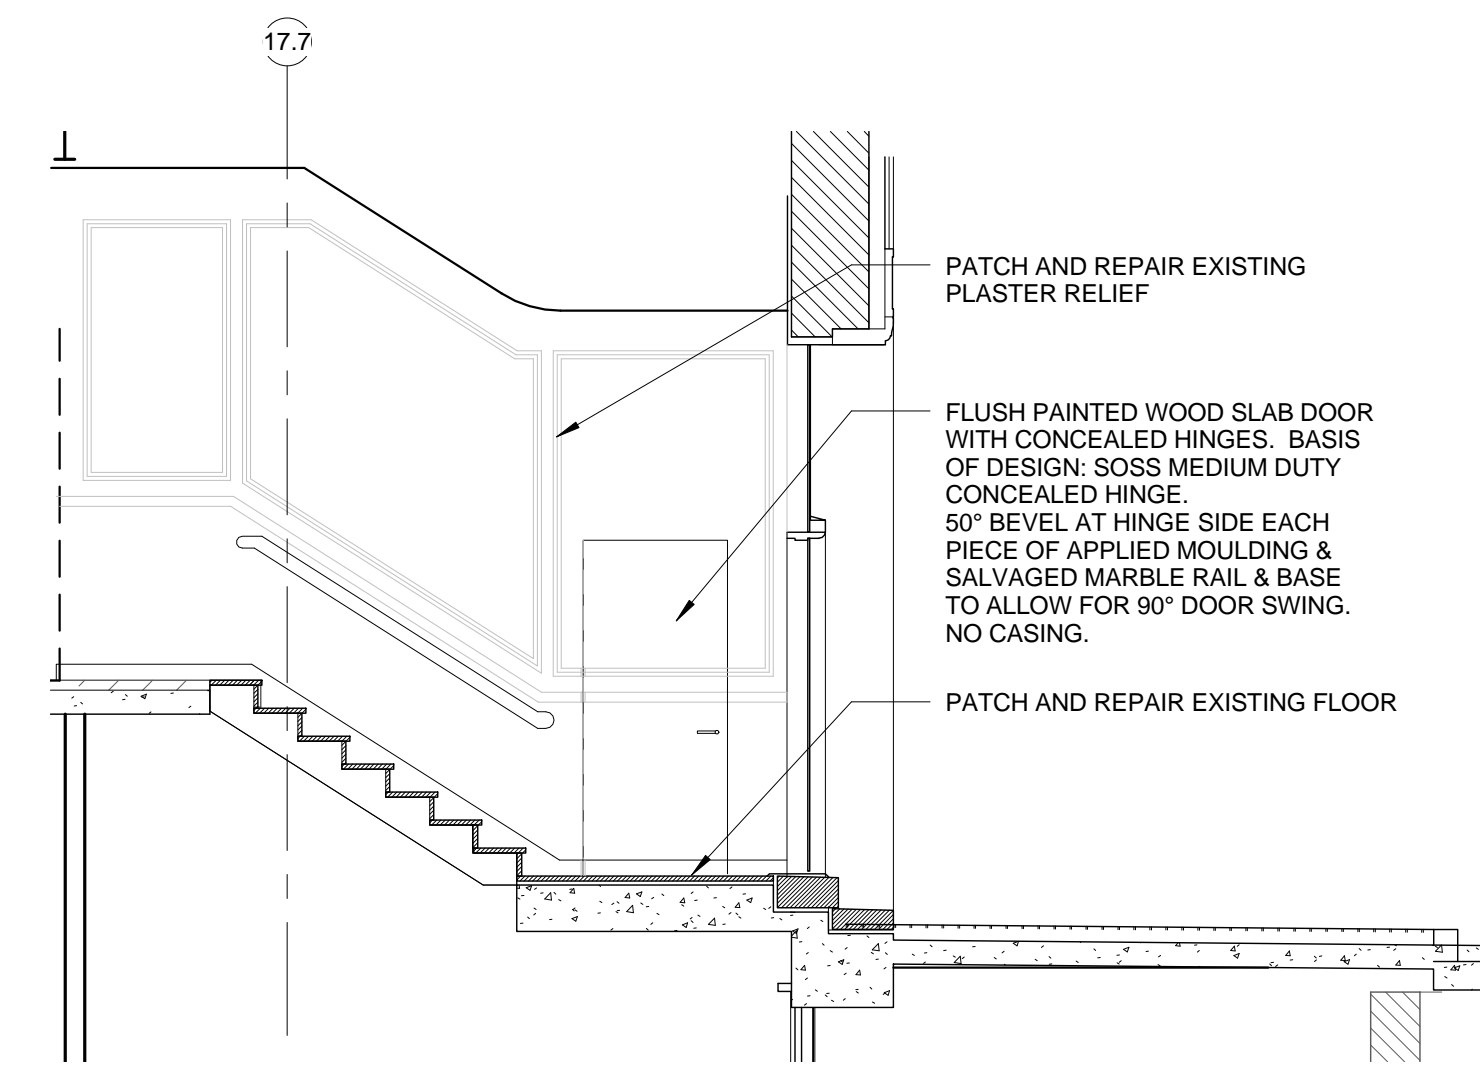


4 FEDERAL STREET ENTRY - INTERIOR ELEVATION

1/4" = 1'-0"

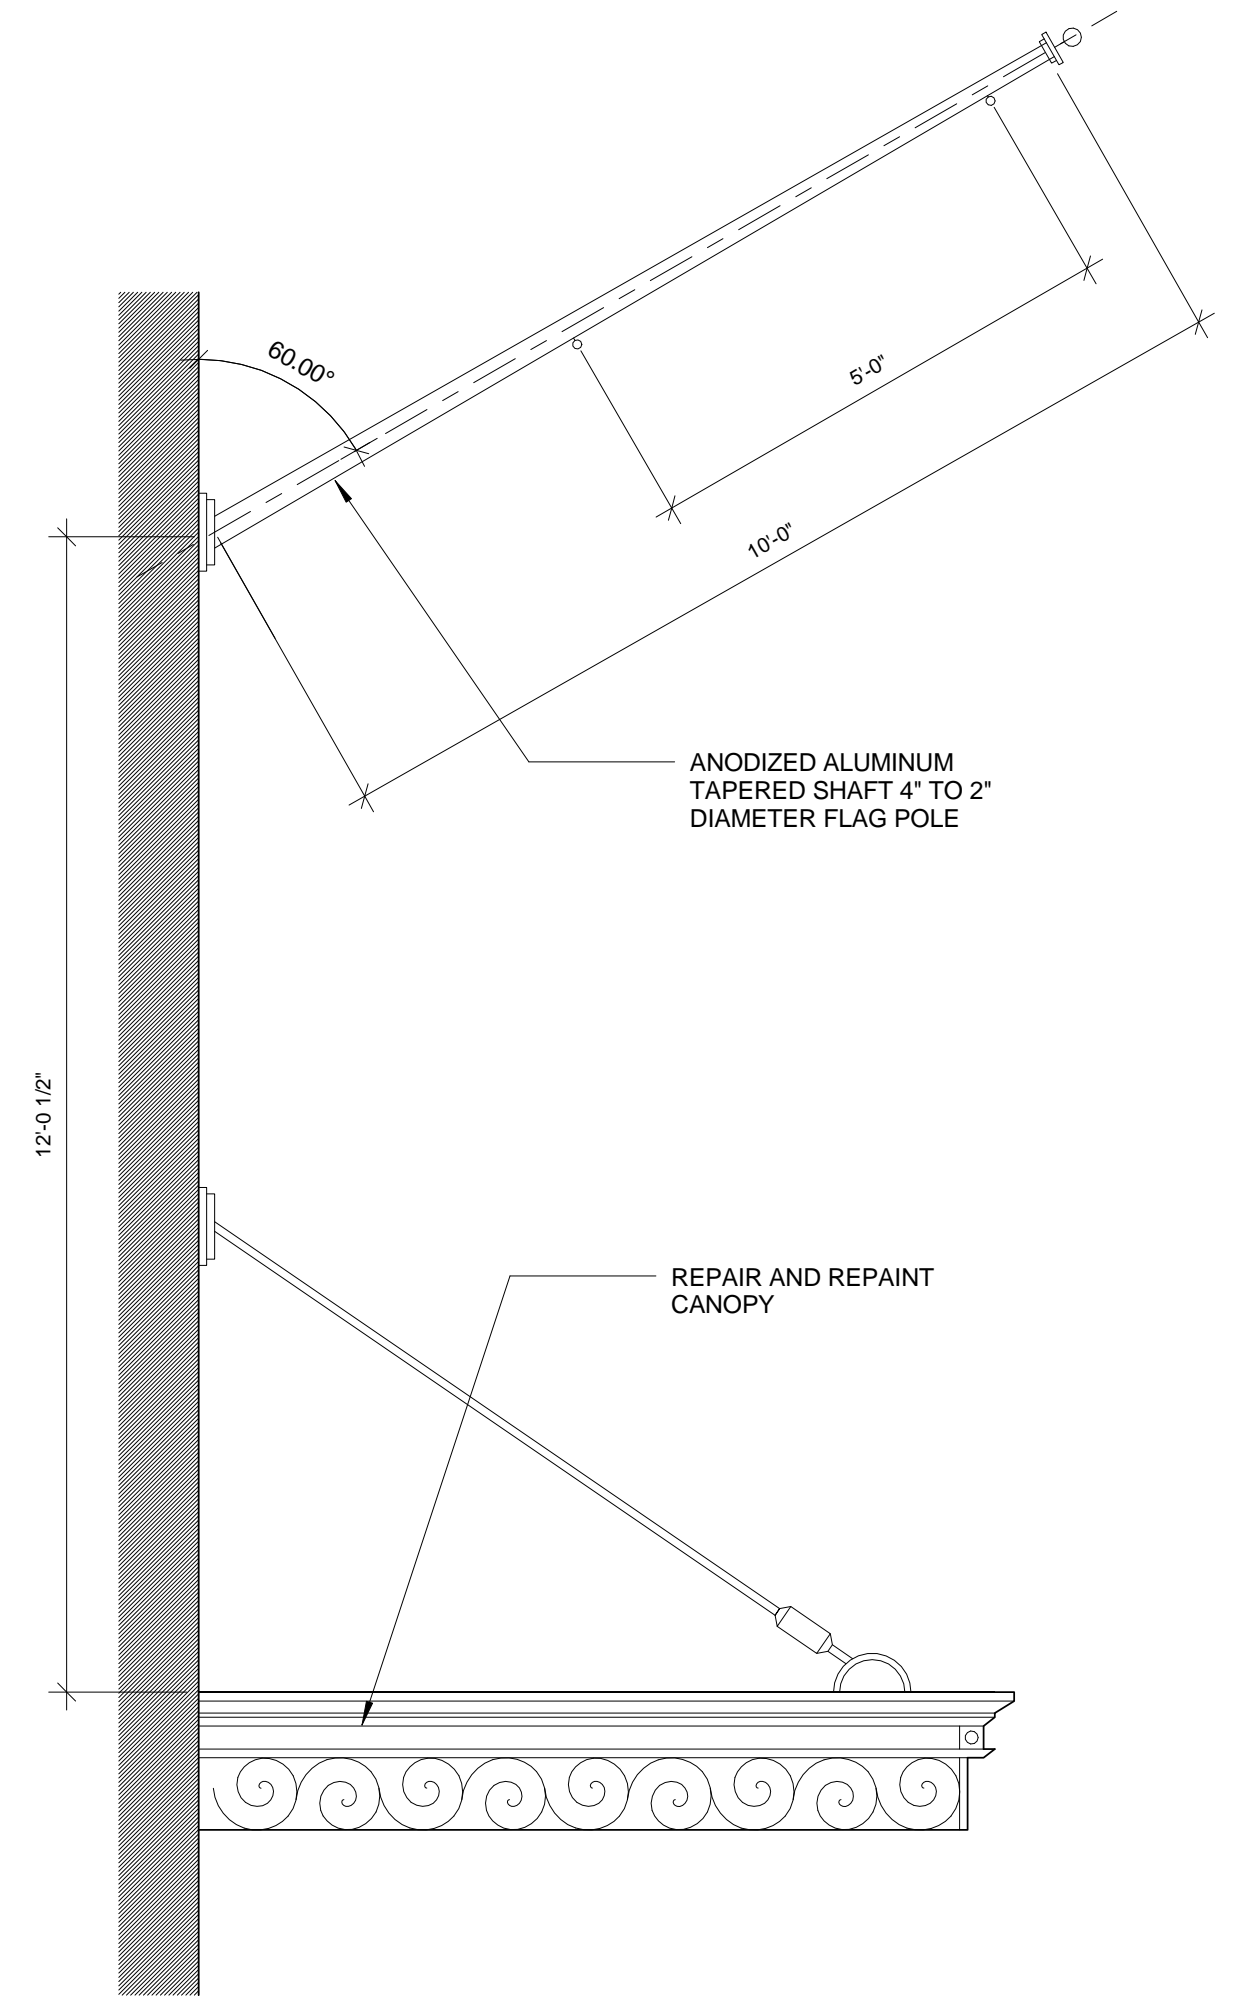


2 CANOPY AND FLAG POLE SIDE ELEVATION

1/2" = 1'-0"

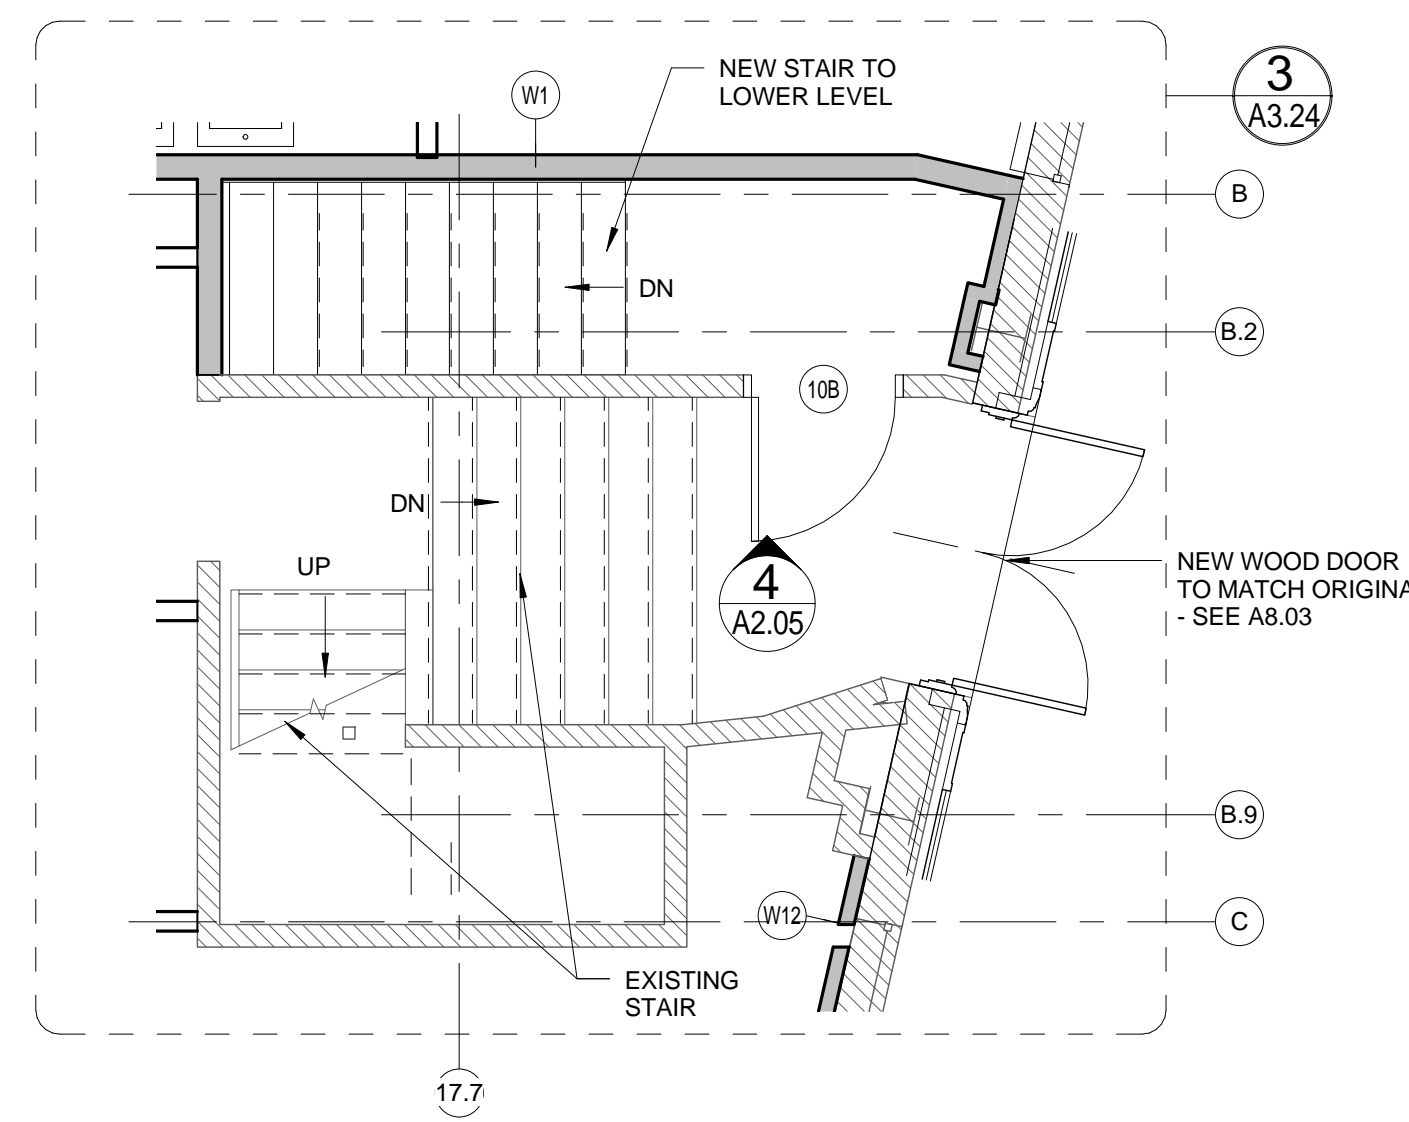

3 ENLARGED FLOOR PLAN - FEDERAL STREET

1/4" = 1'-0"

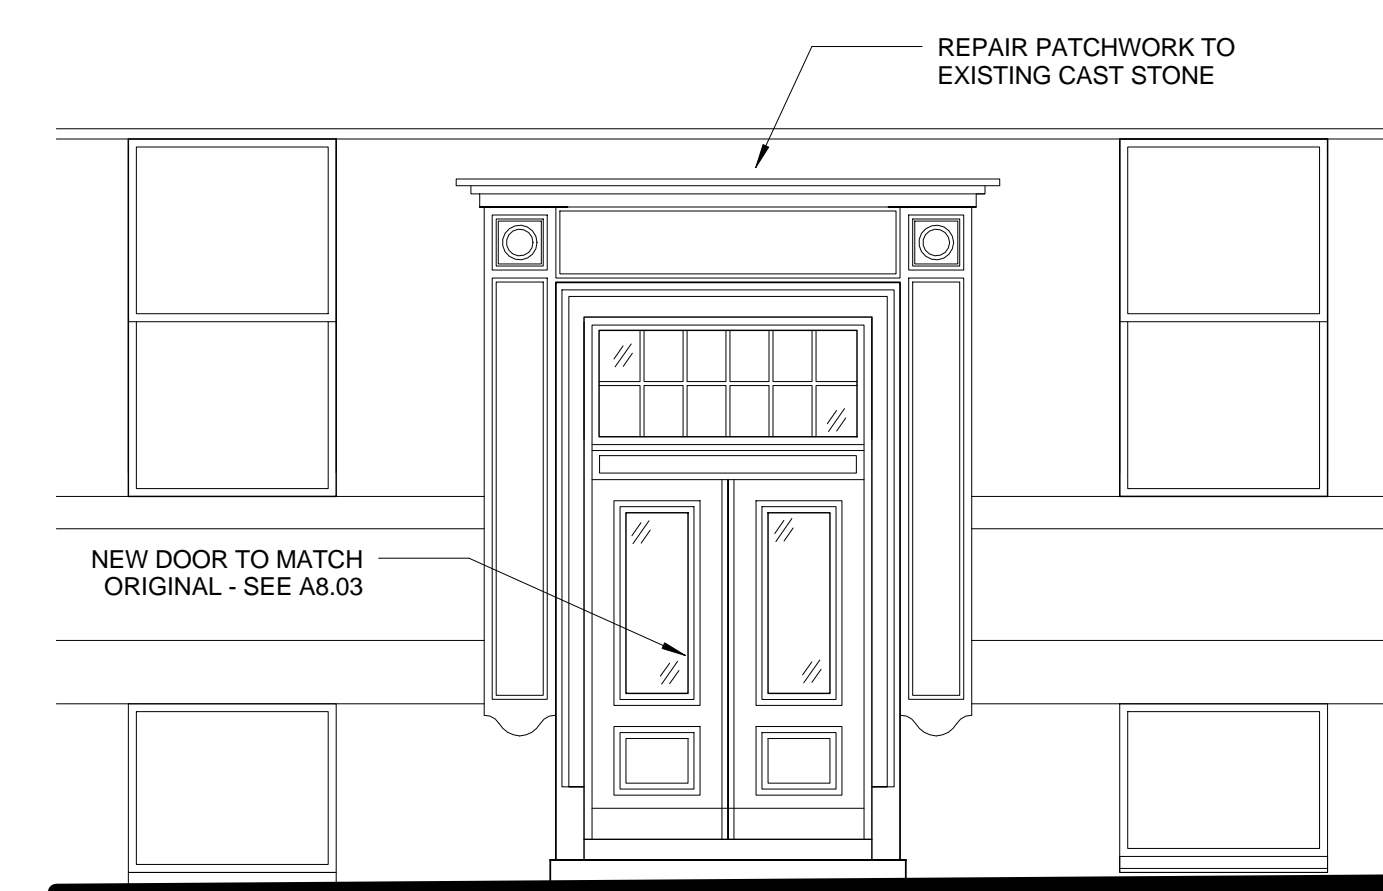

1 ENTRY DETAIL - FEDERAL STREET

1/4" = 1'-0"

Prepared For:
119 Development, LLC
P.O. Box 7486
Portland, ME 04112

Consultant:
ARCHETYPE architects
48 Union Wharf Portland, Maine 04101
(207) 772-6022 Fax (207) 772-4056

Project:
PRESS HOTEL
390 CONGRESS STREET
PORTLAND, ME 04101

Revisions:
2 13_09-09 60% Marriott Sub. & Pric.
3 13_10-14 Issue for Bid & Marriott Revw

Date: 14 OCT 13
Scale: As indicated
ENTRY PLANS, ELEVATIONS & DETAILS

A2.05