




2 | 7TH FLOOR - RCP  
1/8" = 1'-0"

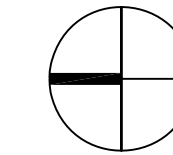

- GUESTROOM RCP GENERAL NOTES:
- CORRIDOR CEILINGS TO BE PAINTED GYP. BD., PT-105.
  - GUESTROOM CEILINGS TO BE PAINTED GYP. BD., PT-103.
  - BATHROOM CEILINGS TO BE PAINTED GYP. BD., PT-105.
  - VALANCES TO BE PAINTED GYP. BD., PT-112.
  - REFER TO ARCHITECT'S DRAWINGS FOR LIGHTING PLAN AND CEILING HEIGHTS.

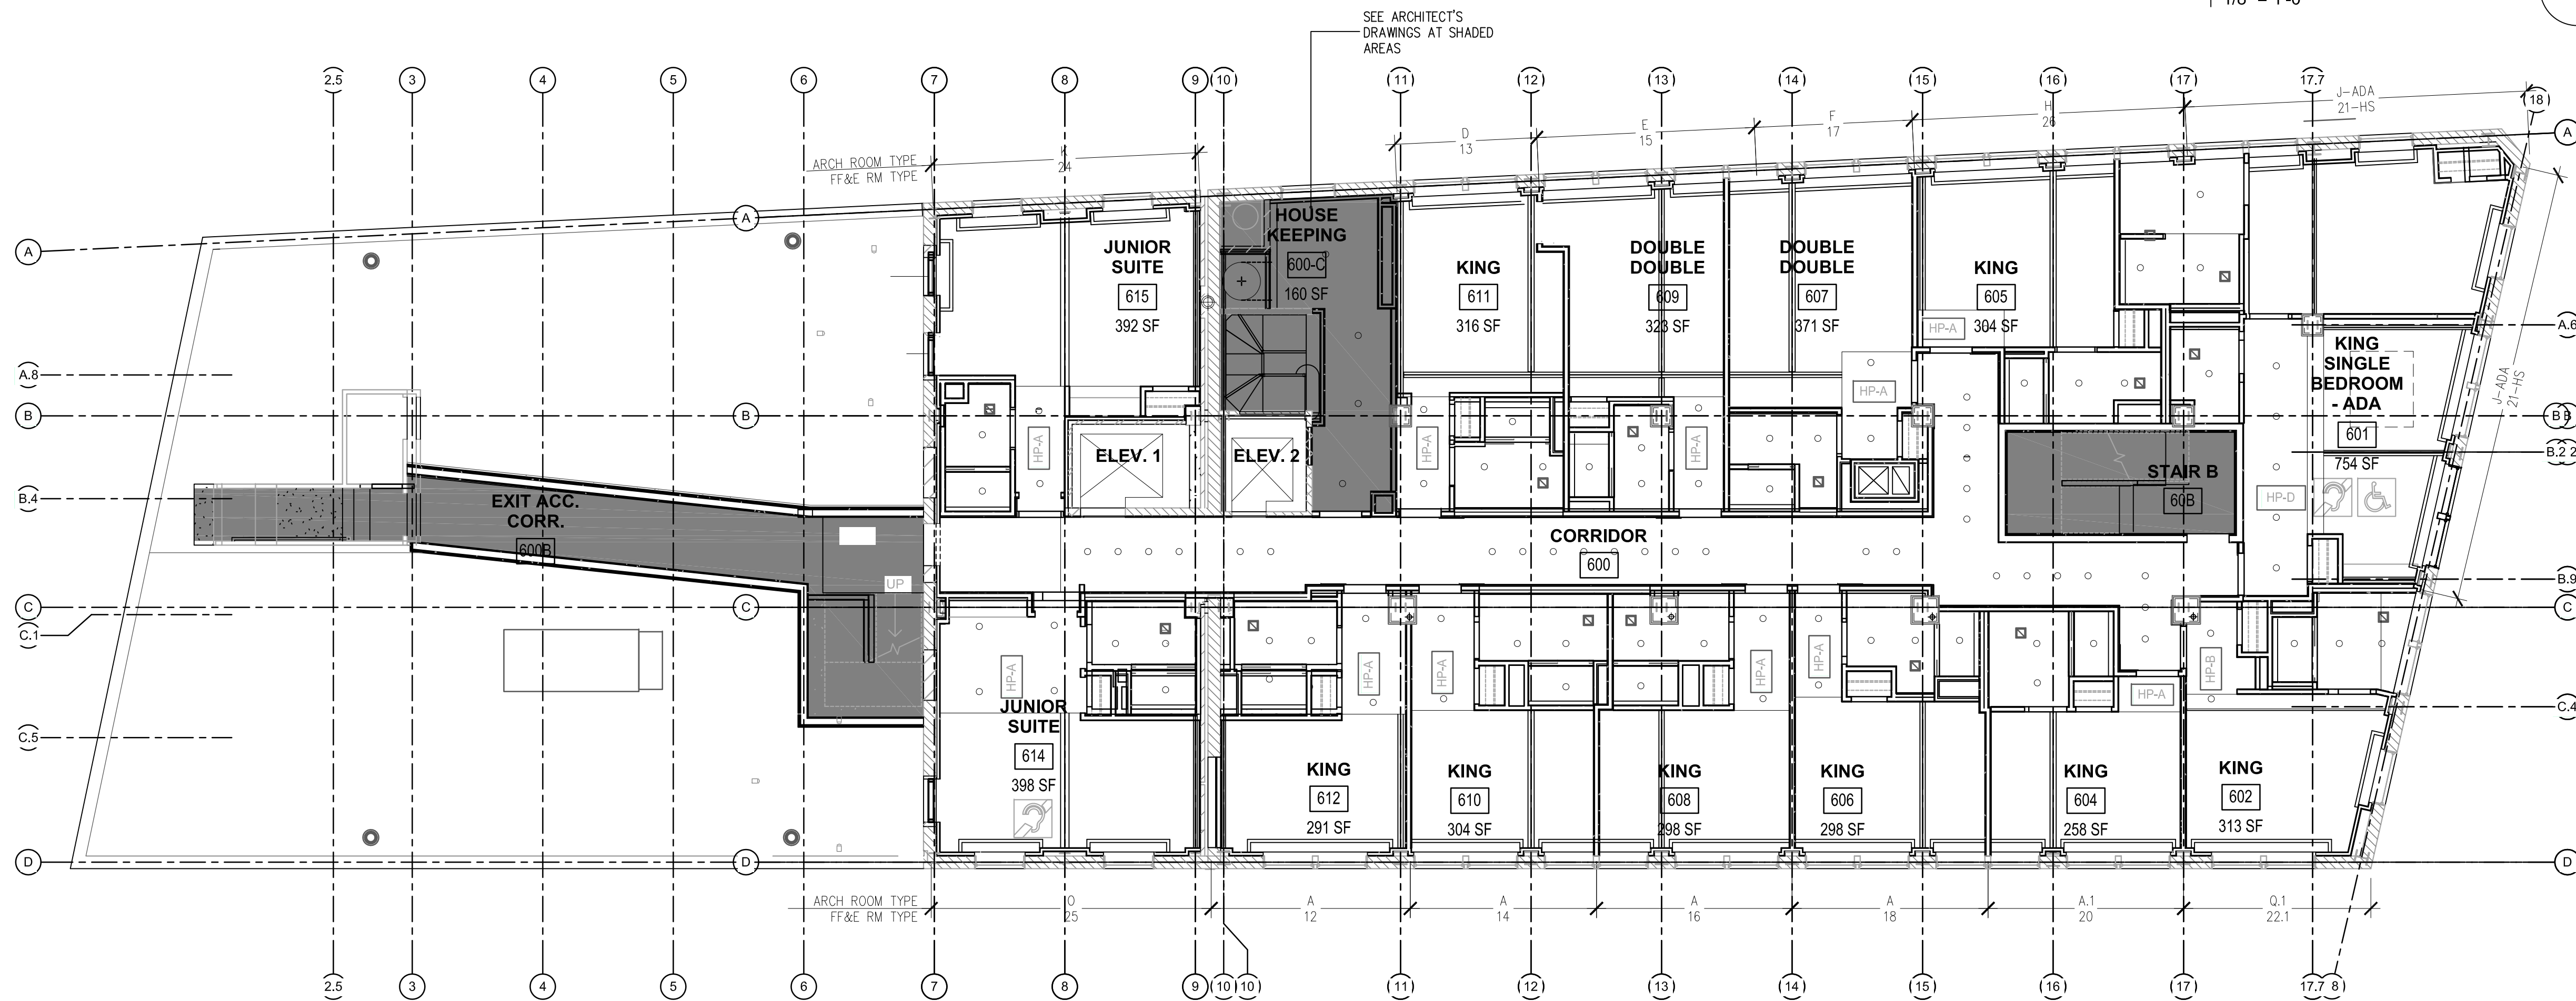

1 | 6TH FLOOR - RCP  
1/8" = 1'-0"

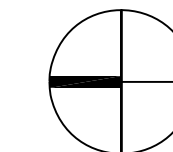

- GUESTROOM RCP SHEET NOTES:
- ILLUMINATED CLOSET ROD WITH MICROSWITCH AT DOOR

|                                             |   |                               |          |                         |   |          |                           |   |          |                               |
|---------------------------------------------|---|-------------------------------|----------|-------------------------|---|----------|---------------------------|---|----------|-------------------------------|
| Prepared For:                               | 119 Development, LLC<br>P.O. Box 7468<br>Portland, ME 04112   |                               |          |                         |   |          |                           |   |          |                               |
| Consultant:                                 | STONEHILL & TAYLOR ARCHITECTS AND PLANNERS<br>31 W. 27th Street New York, NY 10001<br>(212) 226-8898 Fax (212) 941-1874   |                               |          |                         |   |          |                           |   |          |                               |
| Architect:                                  | ARCHETYPE architects<br>48 Union Wharf Portland, Maine 04101<br>(207) 772-6022 Fax (207) 772-4056   |                               |          |                         |   |          |                           |   |          |                               |
| Project:                                    | Press Hotel<br>119 Exchange St.<br>Portland, ME 04101   |                               |          |                         |   |          |                           |   |          |                               |
| Revisions:                                  | <table border="1"> <tr> <td>1</td> <td>13-07-01</td> <td>30% Marriott Submission</td> </tr> <tr> <td>2</td> <td>13-09-09</td> <td>60% Marriott Sub. &amp; Pric.</td> </tr> <tr> <td>3</td> <td>13-10-14</td> <td>Issue for Bid &amp; Marriott Rev.</td> </tr> </table> | 1                             | 13-07-01 | 30% Marriott Submission | 2 | 13-09-09 | 60% Marriott Sub. & Pric. | 3 | 13-10-14 | Issue for Bid & Marriott Rev. |
| 1                                           | 13-07-01   | 30% Marriott Submission       |          |                         |   |          |                           |   |          |                               |
| 2                                           | 13-09-09   | 60% Marriott Sub. & Pric.     |          |                         |   |          |                           |   |          |                               |
| 3                                           | 13-10-14   | Issue for Bid & Marriott Rev. |          |                         |   |          |                           |   |          |                               |
| Date:                                       | 06 SEPT, 2013   |                               |          |                         |   |          |                           |   |          |                               |
| Scale:                                      | 1/8" = 1'-0"   |                               |          |                         |   |          |                           |   |          |                               |
| FLOORS 6&7 AND ROOF REFLECTED CEILING PLANS |   |                               |          |                         |   |          |                           |   |          |                               |
| ID-2.04                                     |   |                               |          |                         |   |          |                           |   |          |                               |