


**2** FOURTH FLOOR - EDGE OF SLAB PLAN

1/8" = 1'-0"  
0 2'-0" 4'-0" 8'-0" 16'-0"

SEE A1.01 FOR NEW WORK AND EDGE OF SLAB LEGEND AND GENERAL NEW WORK NOTES.  
SEE GN1.1 FOR GENERAL PROJECT NOTES

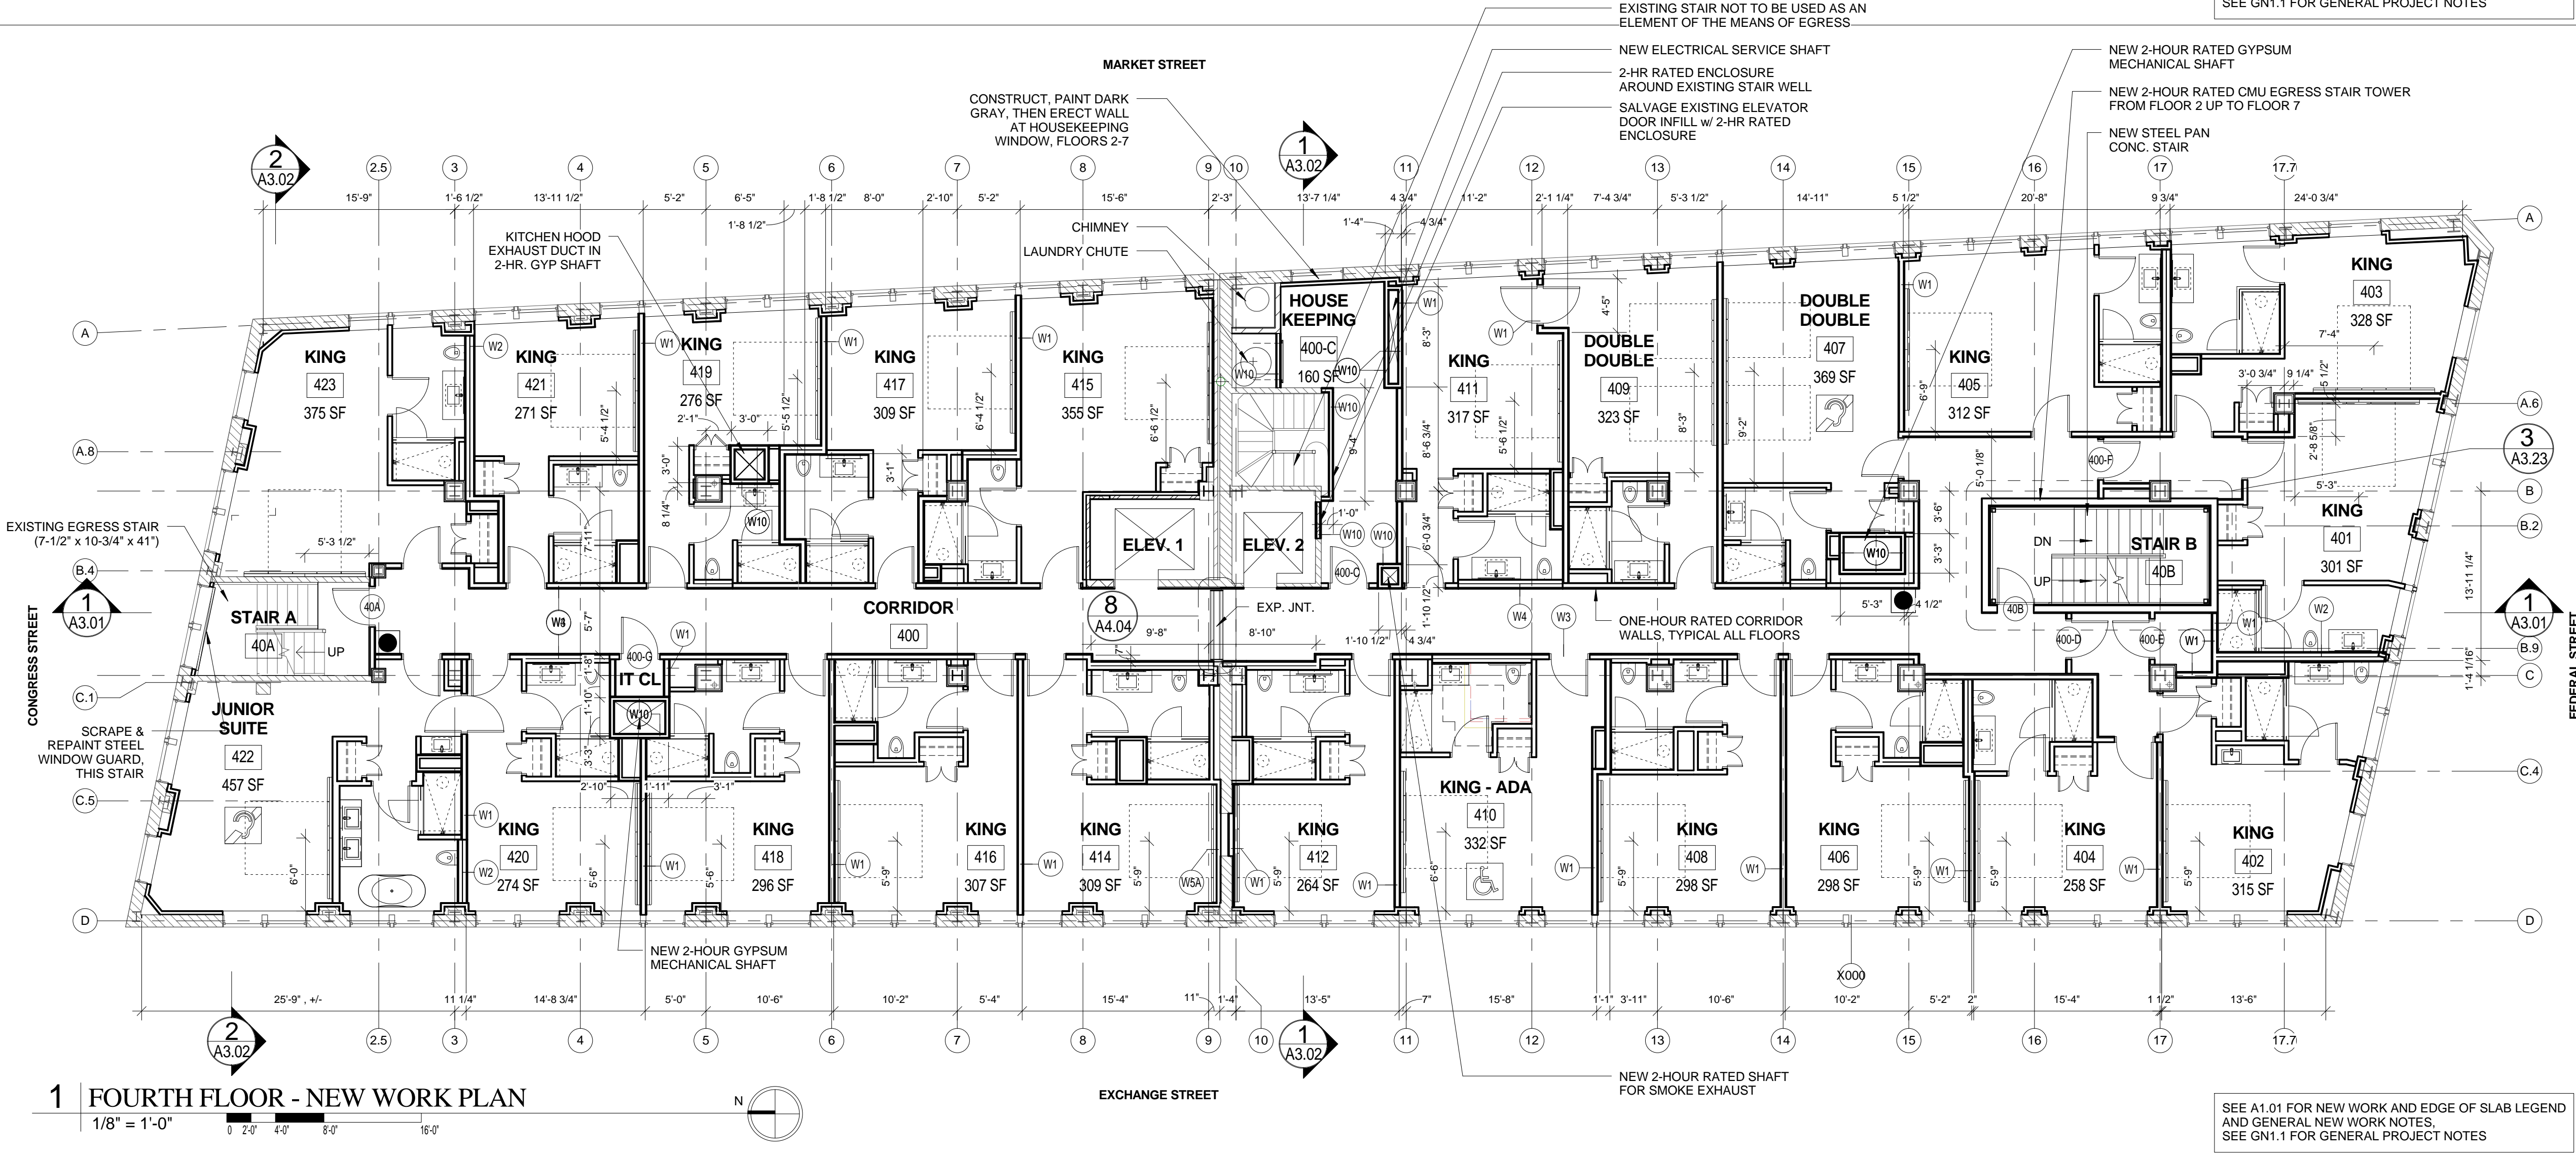

**1** FOURTH FLOOR - NEW WORK PLAN

1/8" = 1'-0"  
0 2'-0" 4'-0" 8'-0" 16'-0"

SEE A1.01 FOR NEW WORK AND EDGE OF SLAB LEGEND AND GENERAL NEW WORK NOTES.  
SEE GN1.1 FOR GENERAL PROJECT NOTES

Prepared For:		<b>119 Development, LLC</b> P.O. Box 7486 Portland, ME 04112	
Consultant:		<b>ARCHETYPE Architects</b> 48 Union Wharf Portland, Maine 04101 (207) 772-6022 Fax (207) 772-4056	
Project:		<b>PRESS HOTEL</b> 390 CONGRESS STREET PORTLAND, ME 04101	
Revisions:		1 13.07-01 30% Marriott Submission 2 13.09-09 60% Marriott Sub. & Pric. 3 13.10-14 Issue for Bid & Marriott Revw	
Date:	14 OCT 13	Scale:	1/8" = 1'-0"
<b>FOURTH FLOOR PLAN</b>		<b>A1.06</b>	