




**9 | BATHROOM ELEVATION**  
3/8" = 1'-0"

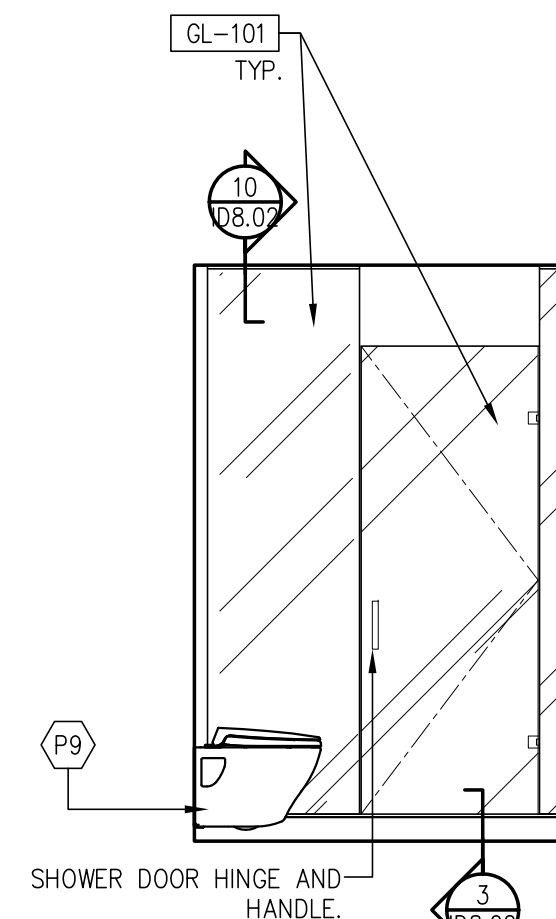


**8 | BATHROOM ELEVATION**  
3/8" = 1'-0"

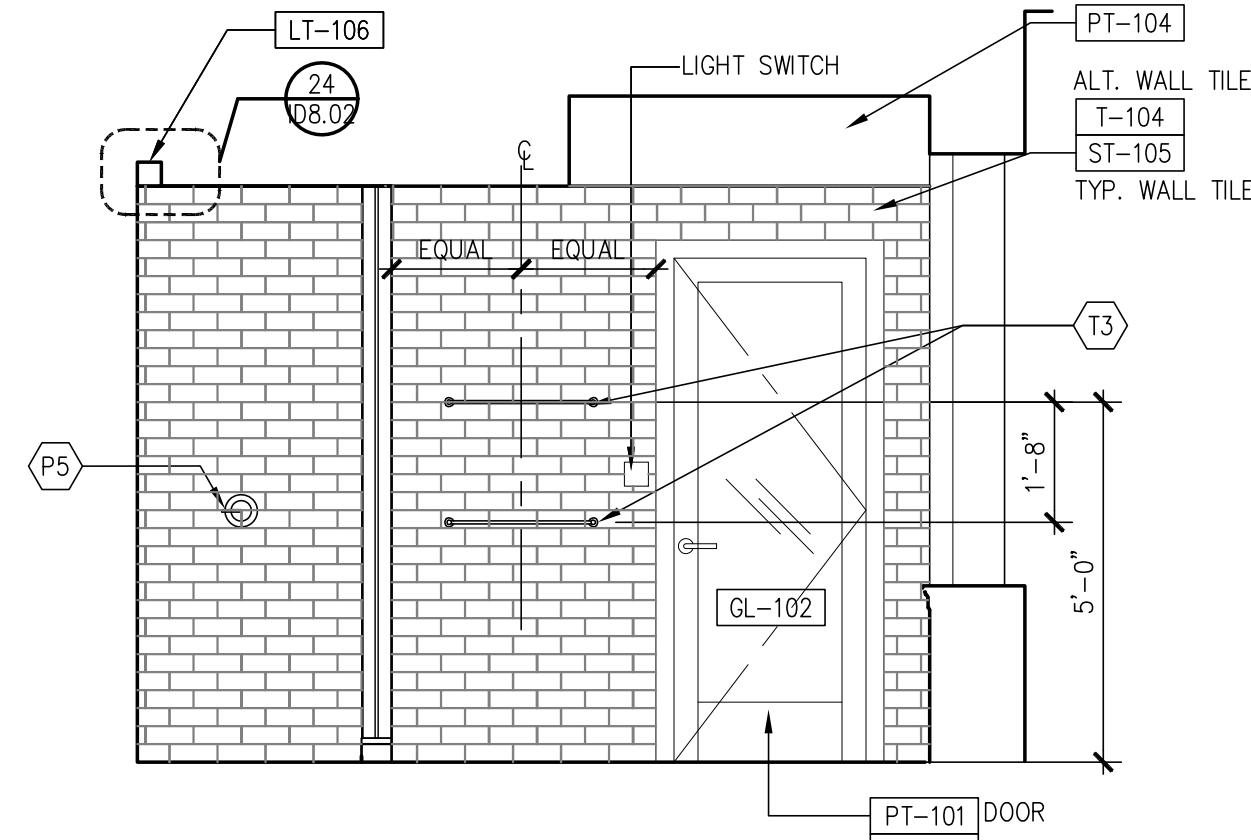


**7 | BATHROOM ELEVATION**  
3/8" = 1'-0"

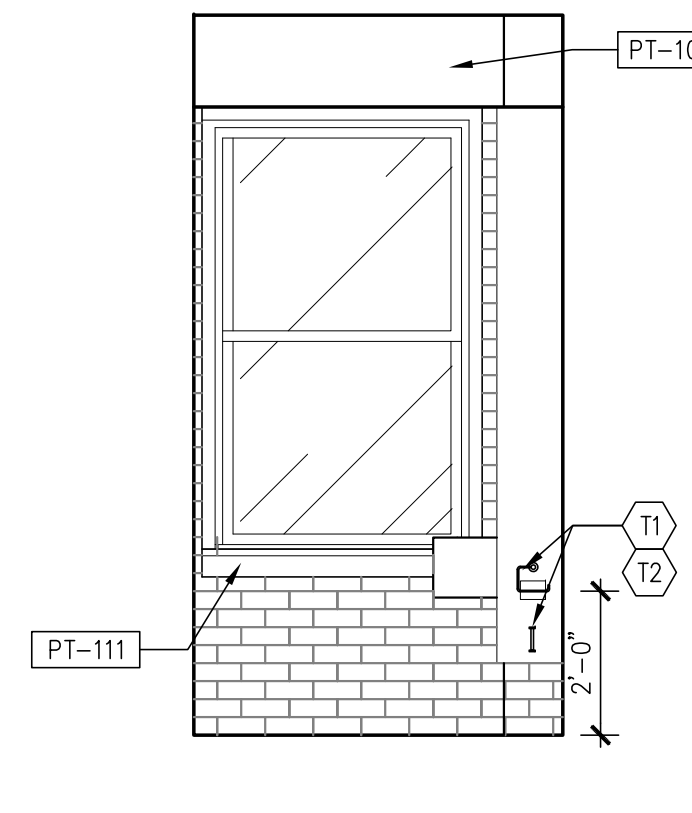


**6 | BATHROOM ELEVATION**  
3/8" = 1'-0"

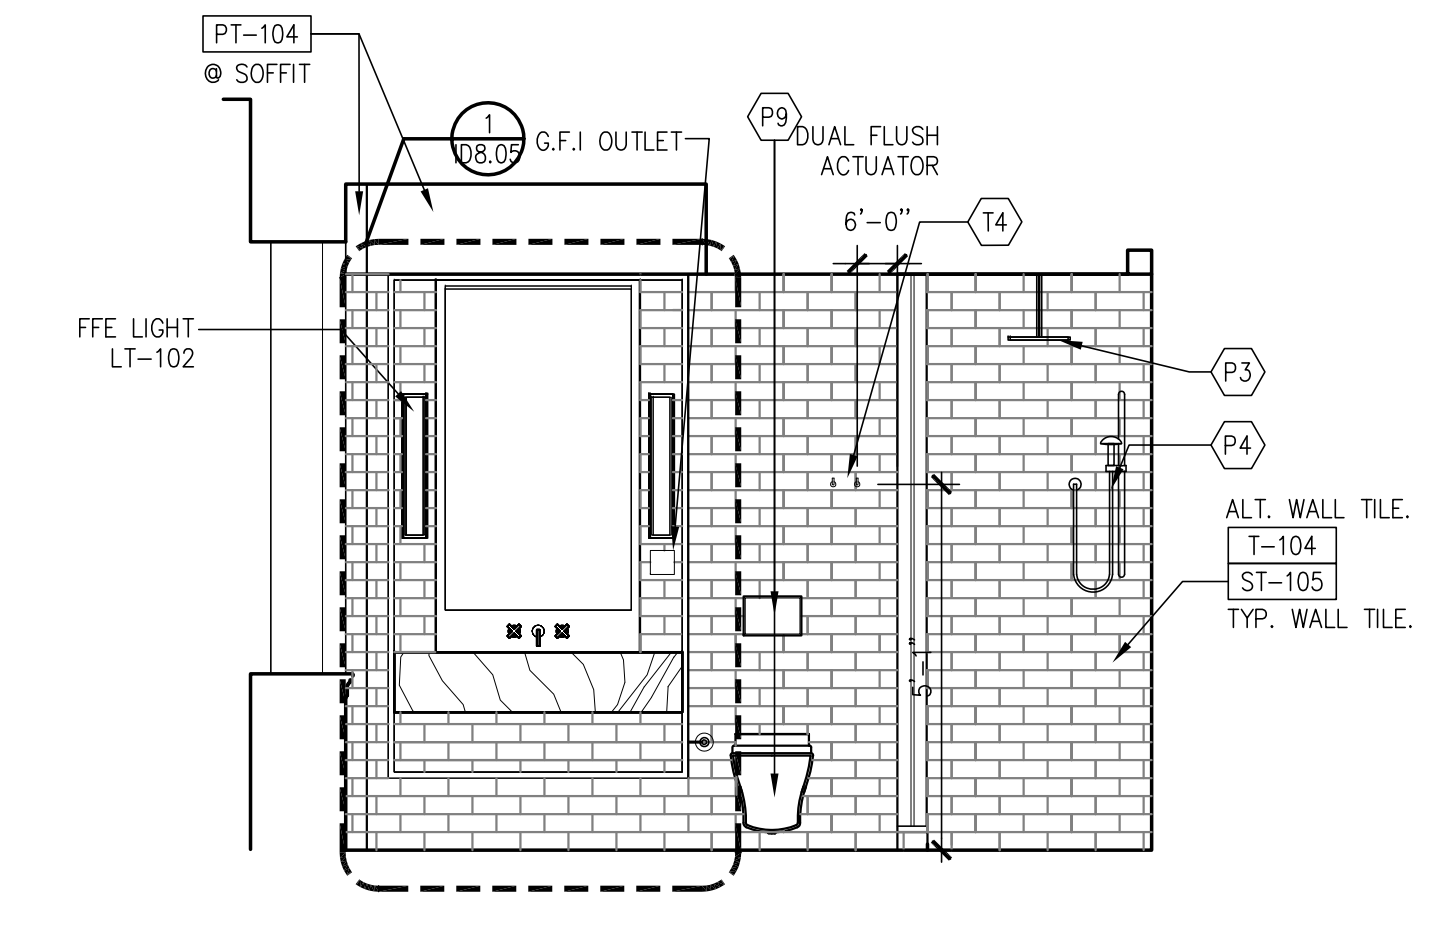


**5 | BATHROOM ELEVATION**  
3/8" = 1'-0"

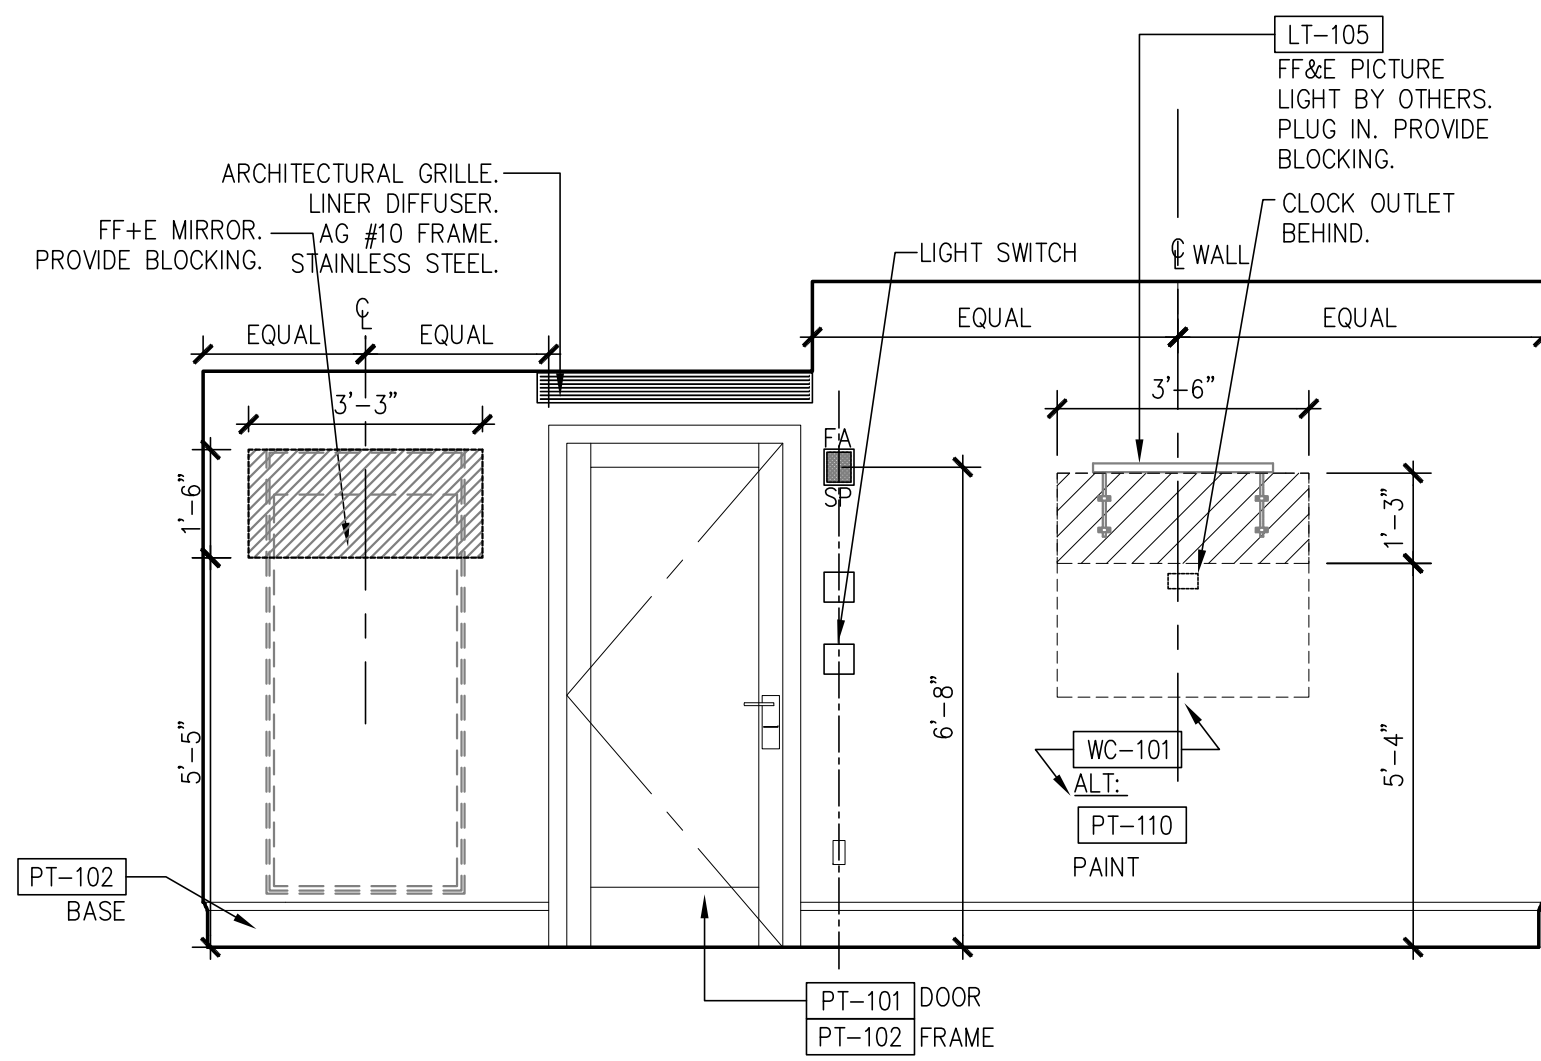


**4 | BEDROOM ELEVATION**  
3/8" = 1'-0"

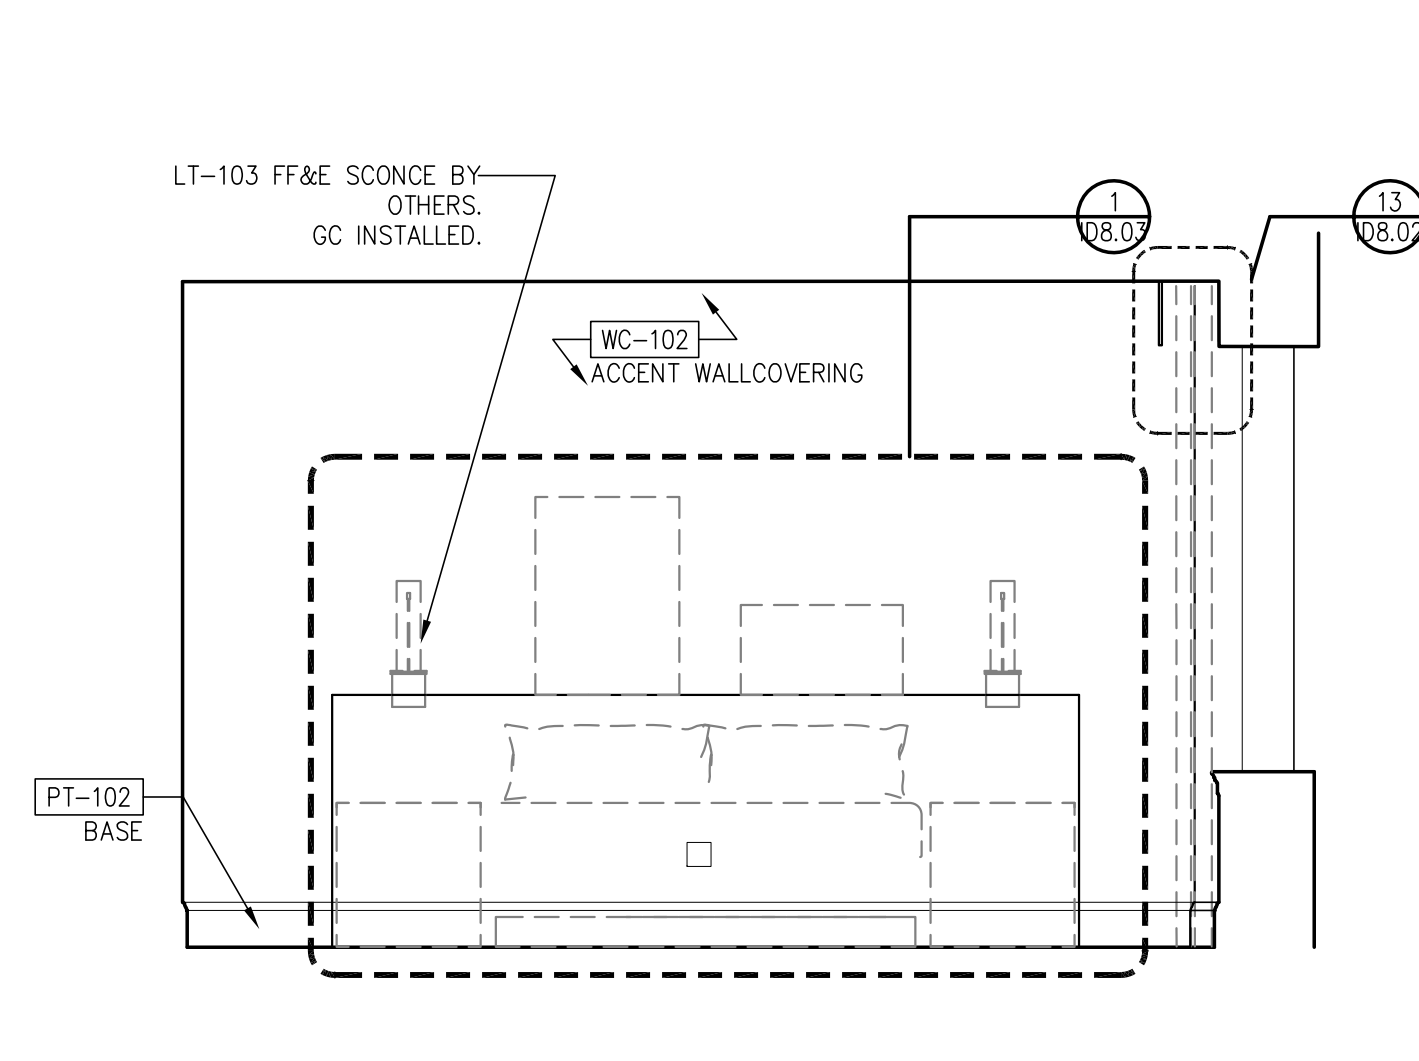


**3 | BEDROOM ELEVATION**  
3/8" = 1'-0"

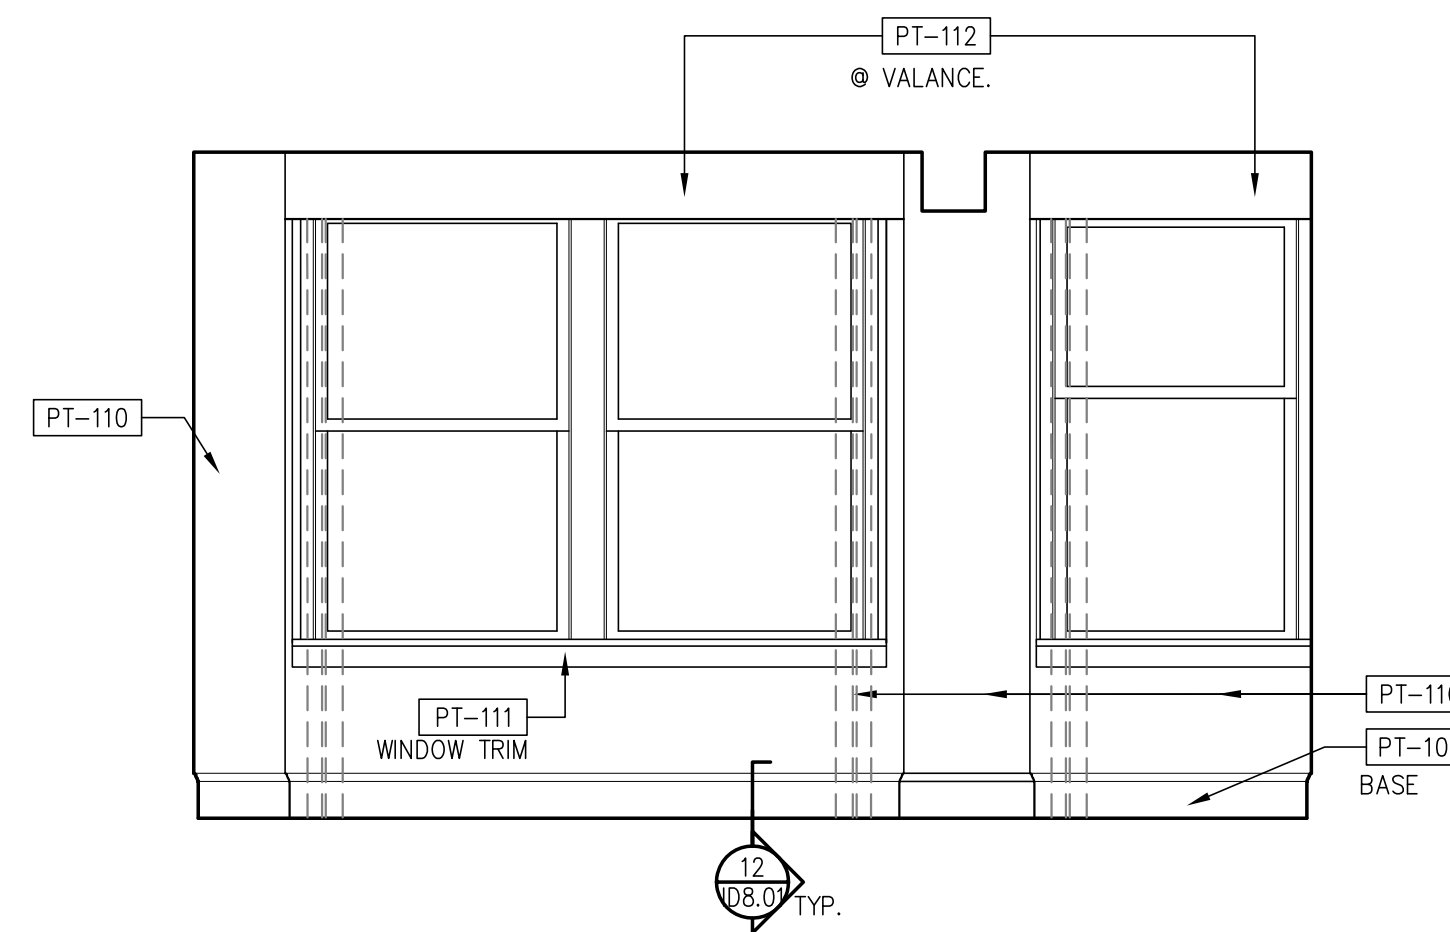


**2 | BEDROOM ELEVATION**  
3/8" = 1'-0"

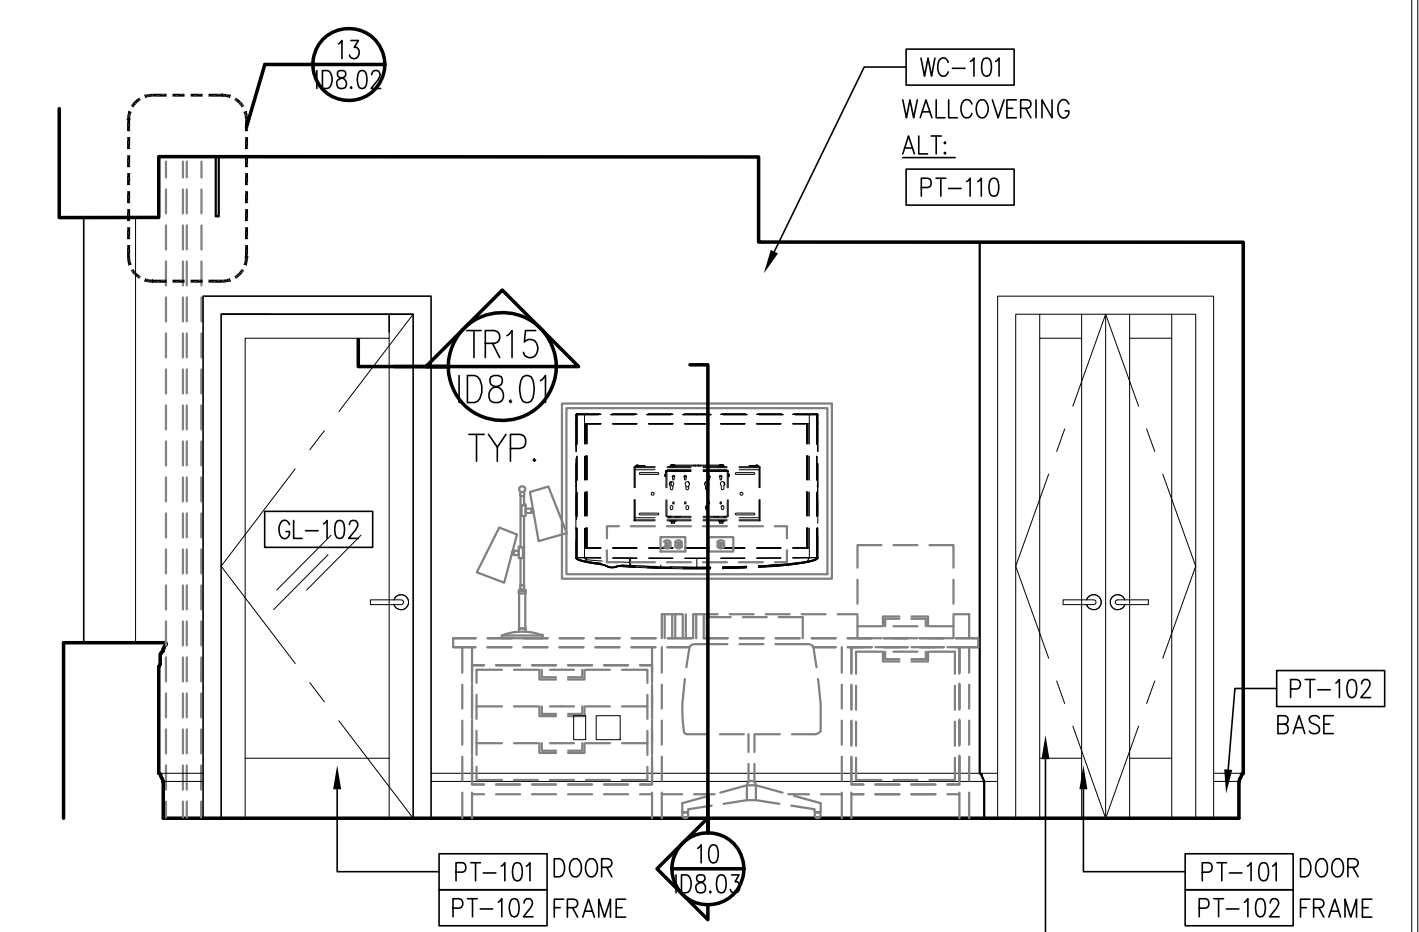

**1 | BEDROOM ELEVATION**  
3/8" = 1'-0"

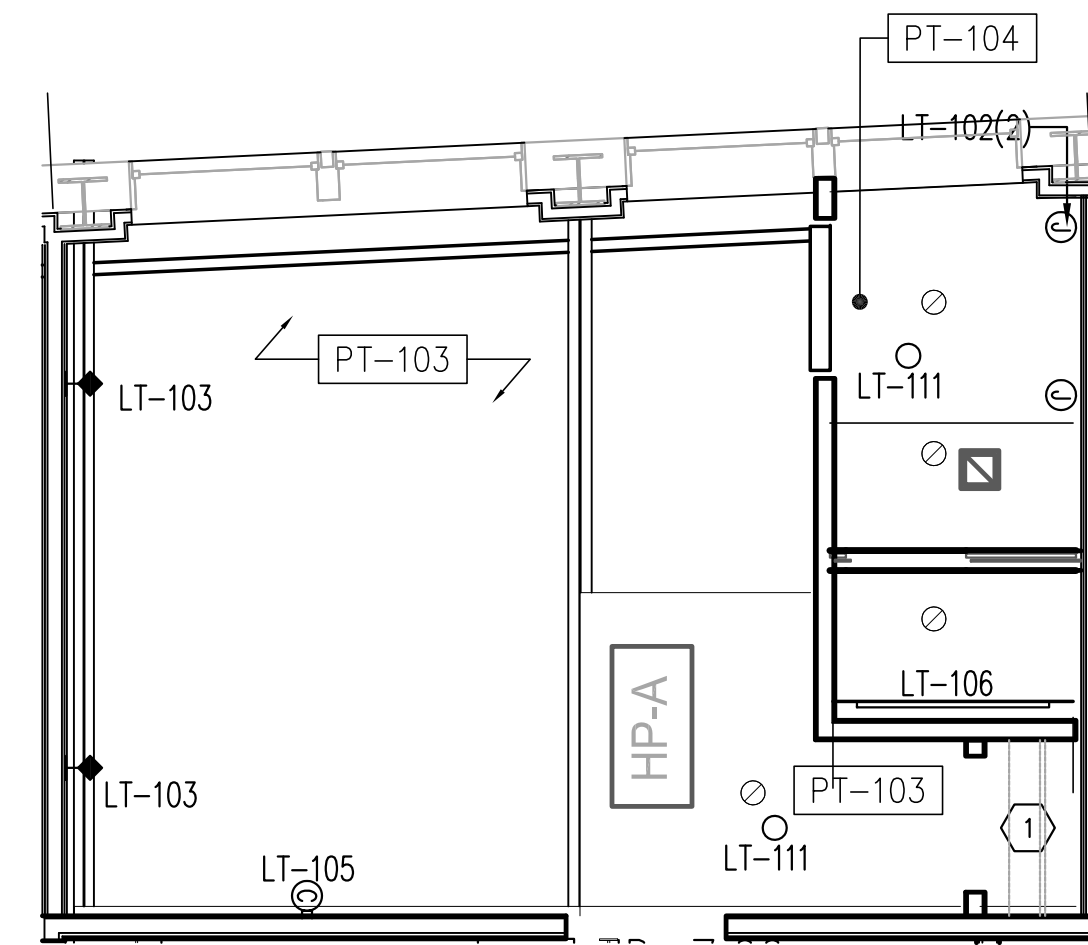

**21 | ROOM TYPE H REFLECTED CEILING PLAN**  
1/4" = 1'-0"

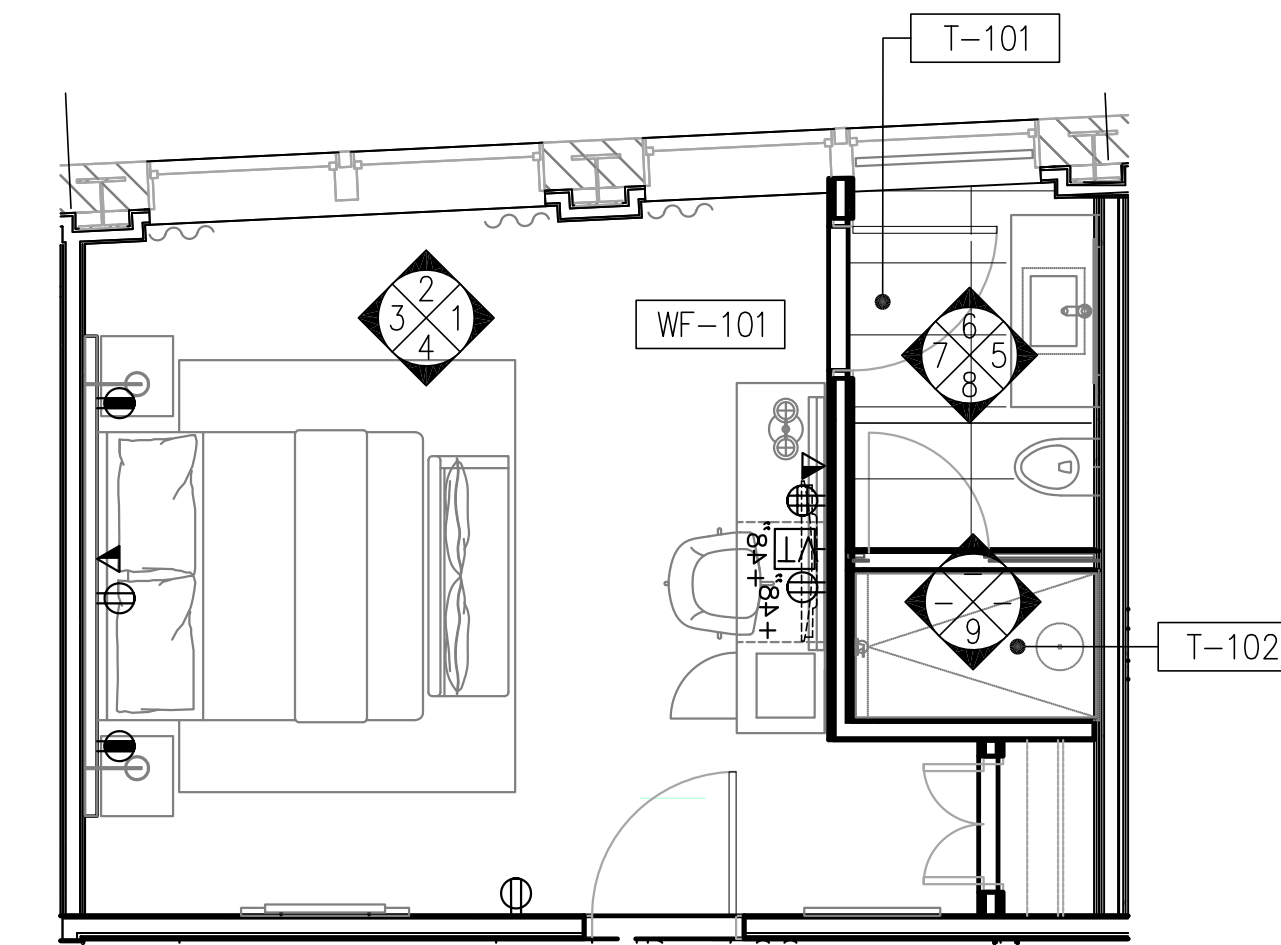

**20 | ROOM TYPE H FLOOR PLAN**  
1/4" = 1'-0"

Prepared For: **119 Development, LLC**  
P.O. Box 7468  
Portland, ME 04112

Consultant: **STONEHILL & TAYLOR ARCHITECTS AND PLANNERS**  
31 W. 27th Street New York, NY 10001  
(212) 226-8898 Fax (212) 941-1874

Architect: **ARCHETYPE architects**  
48 Union Wharf Portland, Maine 04101  
(207) 772-6022 Fax (207) 772-4056

Project: **Press Hotel**  
119 Exchange St.  
Portland, ME 04101

Revisions:  
1 03-07-01 30% Marriott Submission  
2 03-09-09 60% Marriott Sub. & Pric.  
3 03-10-14 Issue for Bid & Marriott Rev.

Date: **06 SEPT, 2013**  
Scale: **RM TYPE H PLANS & ELEVATIONS**

**ID-7.18**