


**31 EXCHANGE**  
BASEMENT

**4 6 MARKET**  
BASEMENT

**BASEMENT PLAN (EXISTING)**

SCALE: 1/8" = 1'-0"

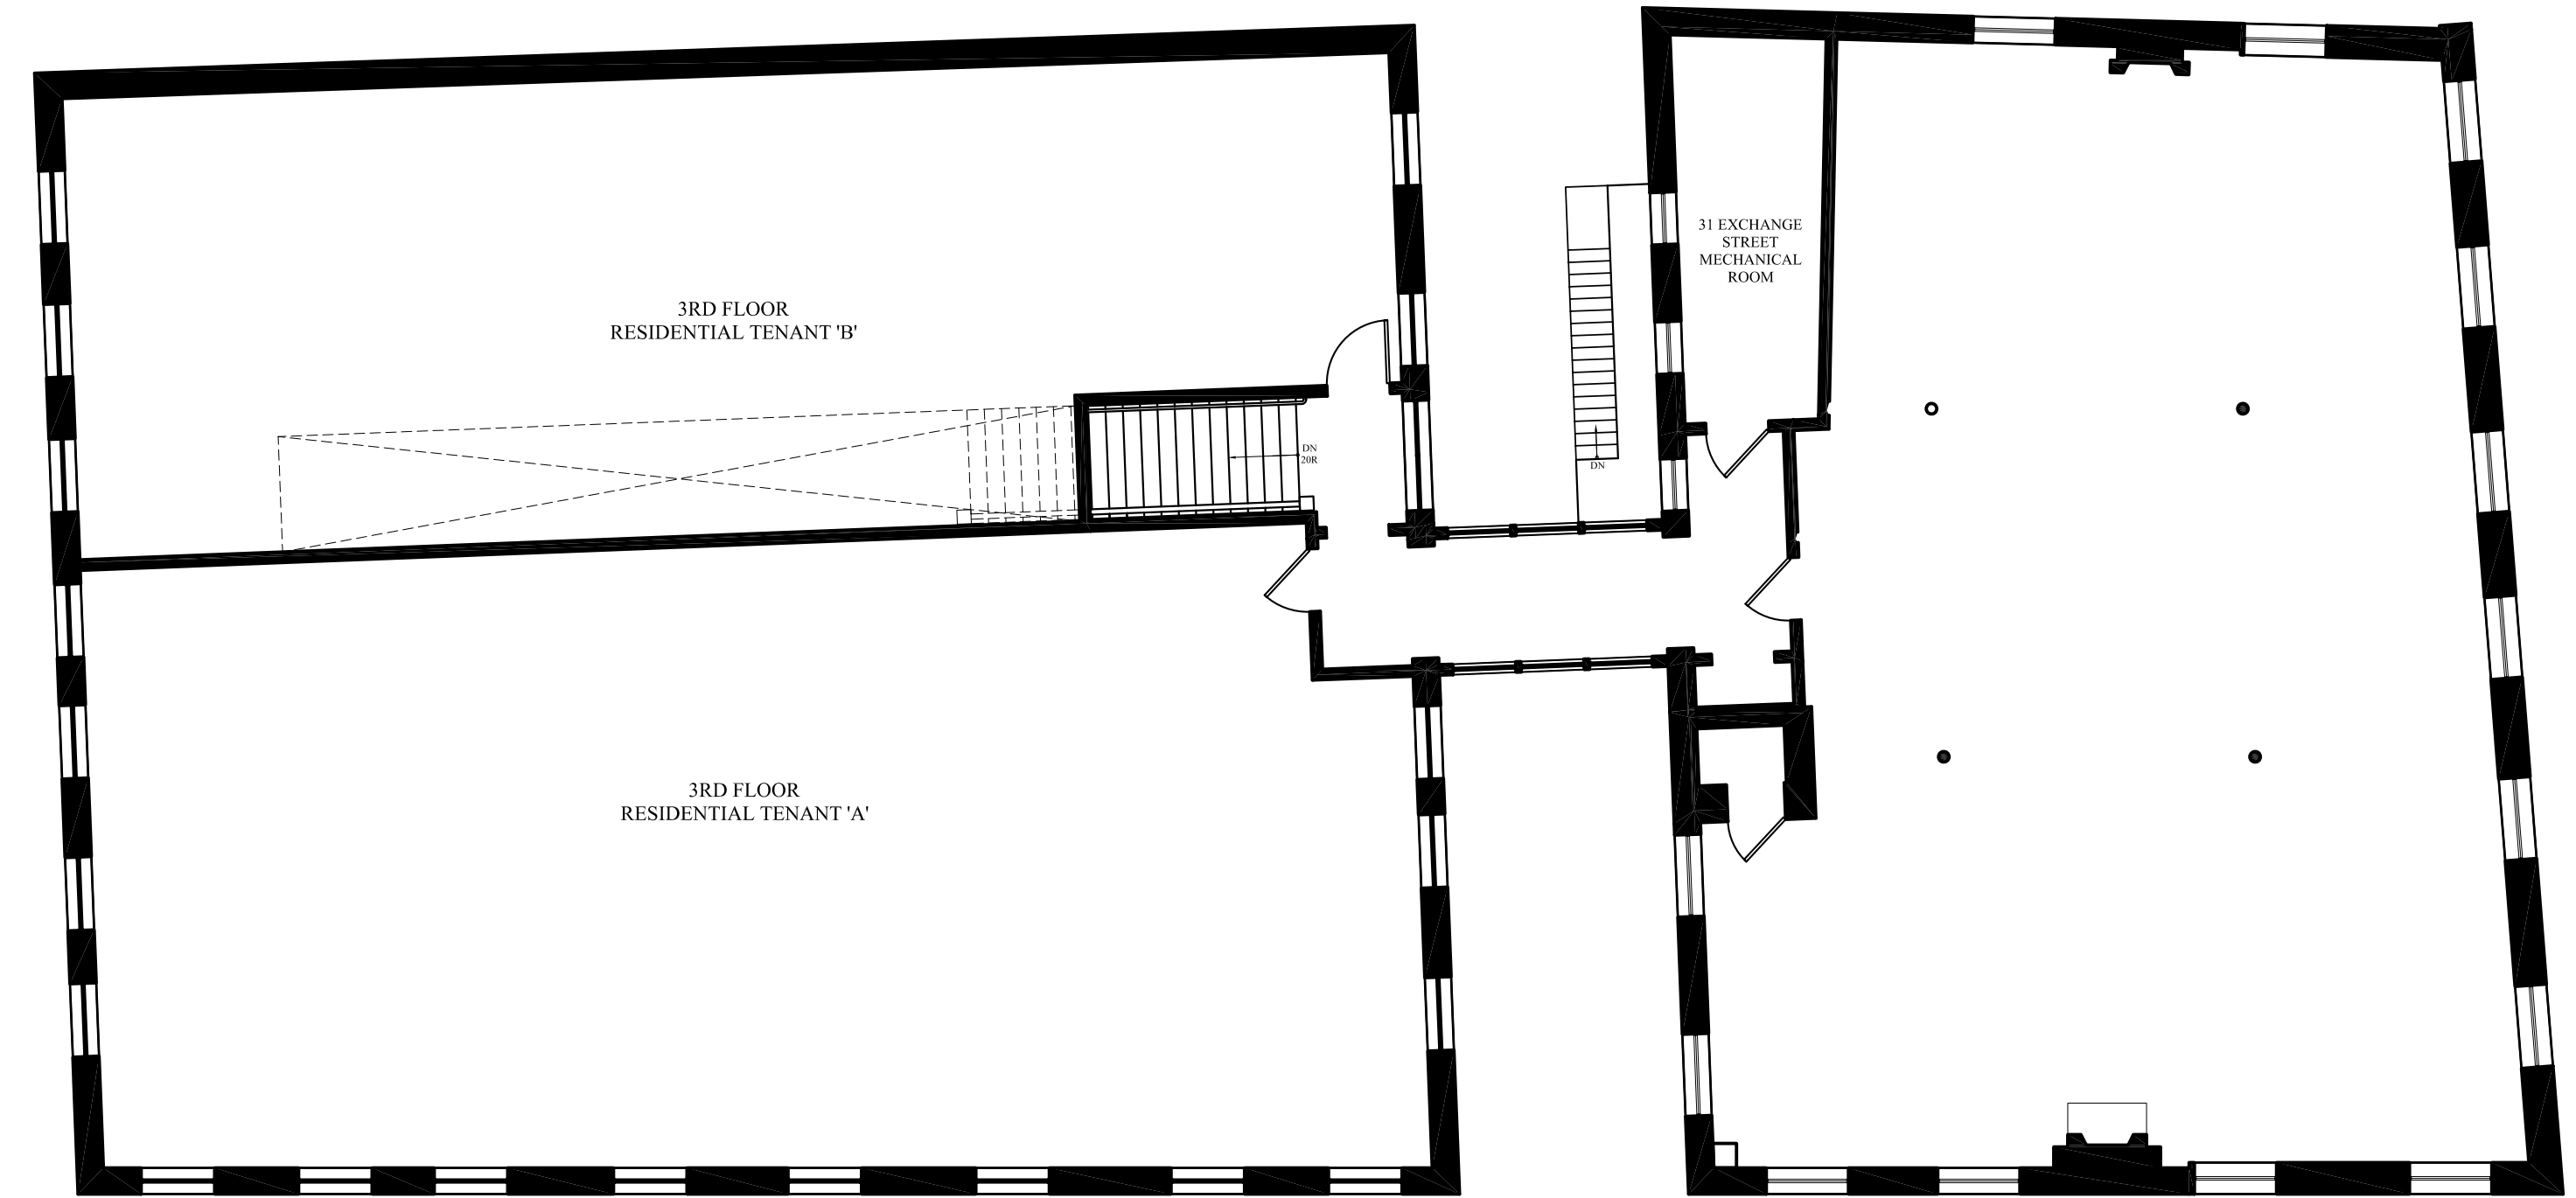


**31 EXCHANGE**  
3RD FLOOR

**4 6 MARKET**  
3RD FLOOR

**3RD FLOOR PLAN (EXISTING)**


SCALE: 1/8" = 1'-0"

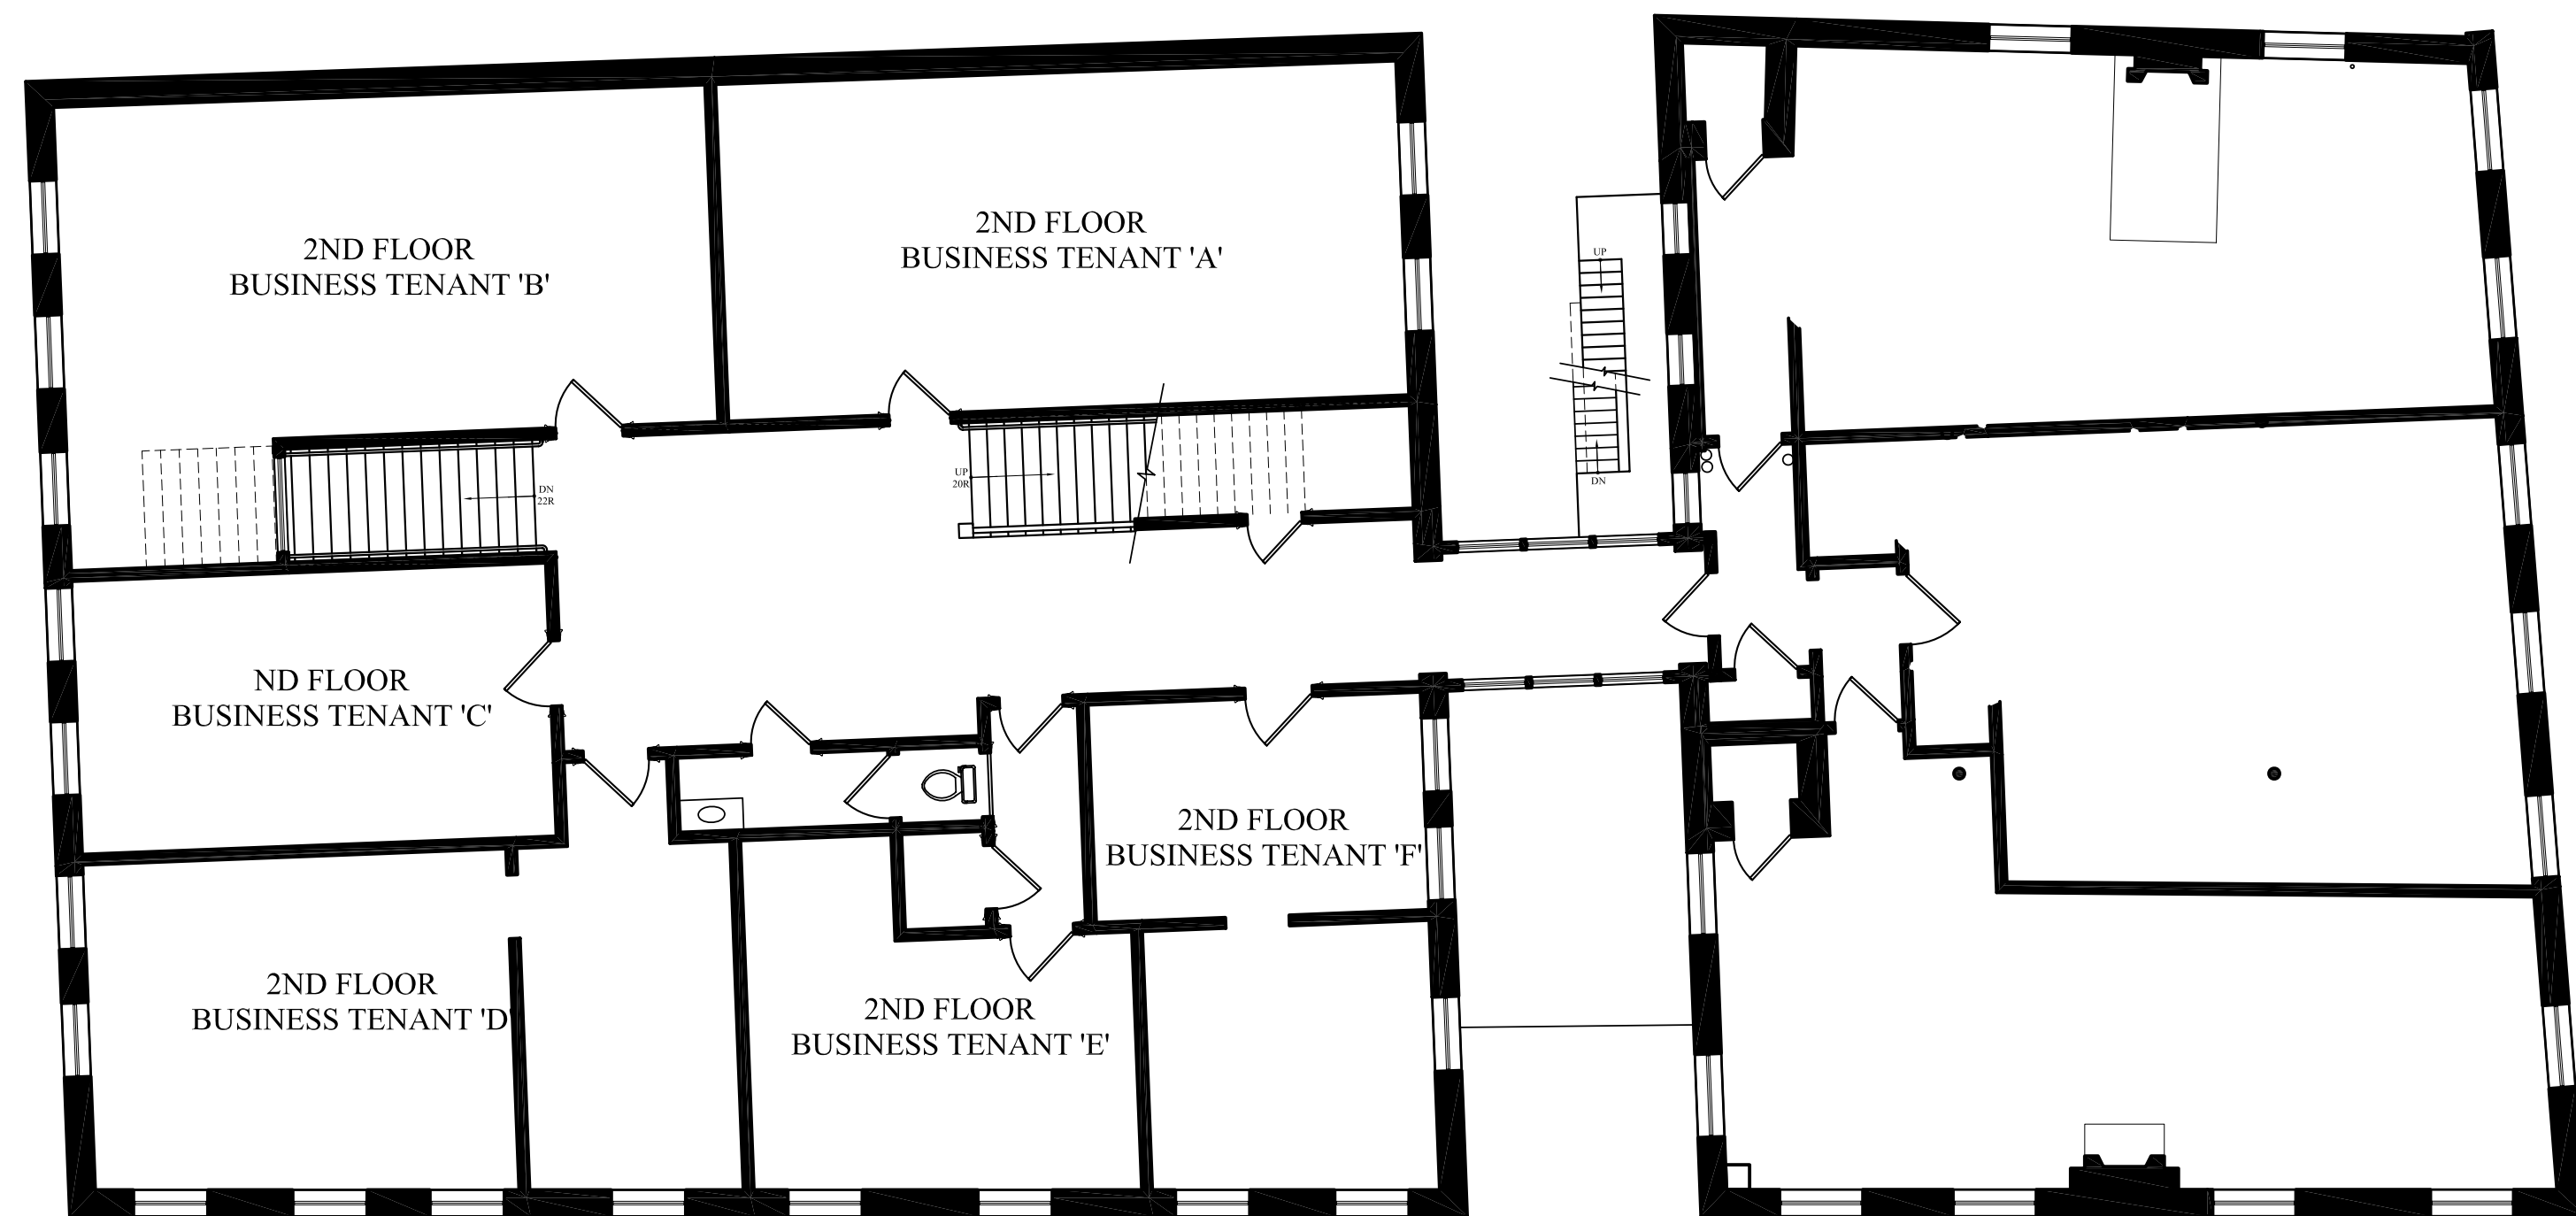

**31 EXCHANGE**

**2ND FLOOR PLAN (EXISTING)**

SCALE: 1/8" = 1'-0"

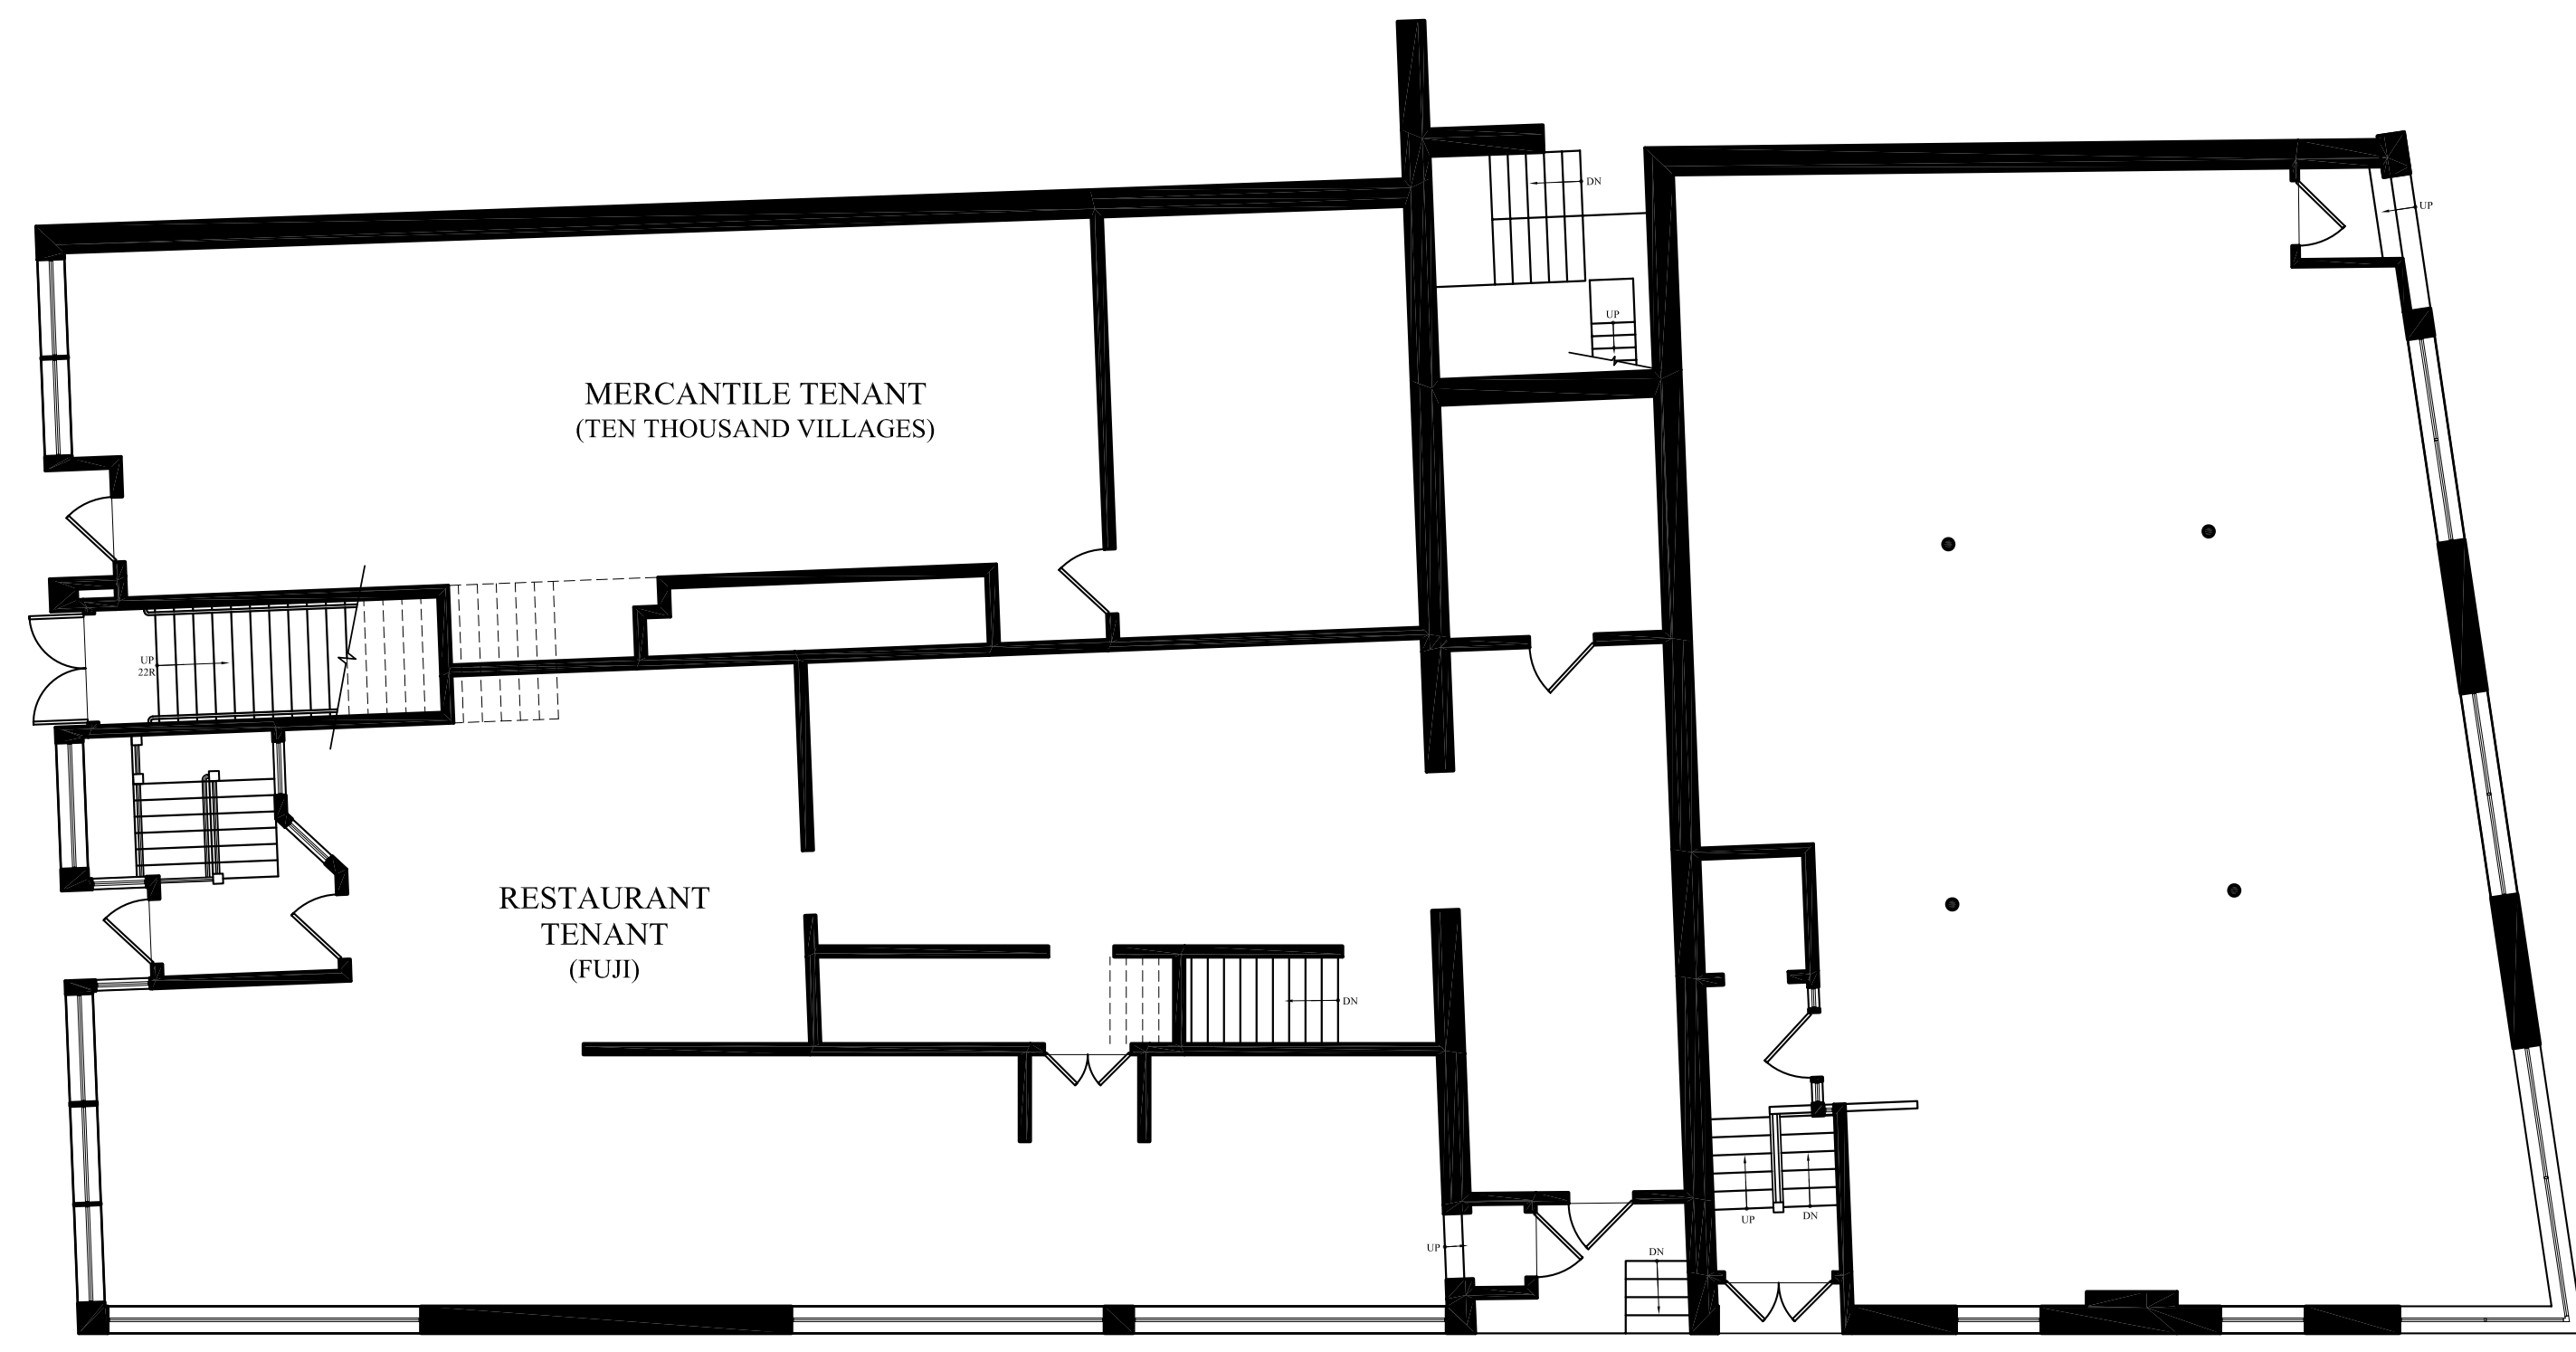

**31 EXCHANGE**

**4 6 MARKET**

**1ST FLOOR PLAN (EXISTING)**

SCALE: 1/8" = 1'-0"



**MARK  
MUELLER  
ARCHITECTS**

A.I.A.

100 Commercial Street  
Suite 205  
Portland, Maine 04101  
Phone/Fax 207.774.9057  
Email:  
rfi@muellerarchitects.com

© COPYRIGHT 2013  
MARK MUELLER ARCHITECTS

**31 EXCHANGE STREET**

31 EXCHANGE STREET  
PORTLAND, MAINE

LIFE SAFETY REMEDIATION AT:

**EXISTING FLOOR PLANS**

REVISIONS  
DATE  
MAY 2013  
PROJECT  
31 EXCHANGE  
DRAWN BY  
MRP  
CHECK BY  
MLM

**EC-1.1**