


**MARK  
MUELLER  
ARCHITECTS**  
A.I.A.  
100 Commercial Street  
Suite 205  
Portland, Maine 04101  
Phone/Fax 207.774.9057  
Email:  
rfi@muellerarchitects.com

© COPYRIGHT 2014  
MARK MUELLER ARCHITECTS

RENOVATIONS AT:  
**46 MARKET STREET**  
46 MARKET STREET  
PORTLAND, MAINE

EXISTING FLOOR PLANS  
DATE: MAY 2013  
PROJECT: 46 MARKET  
DRAWN BY: MRP  
CHECK BY: MLM


EC-1.1

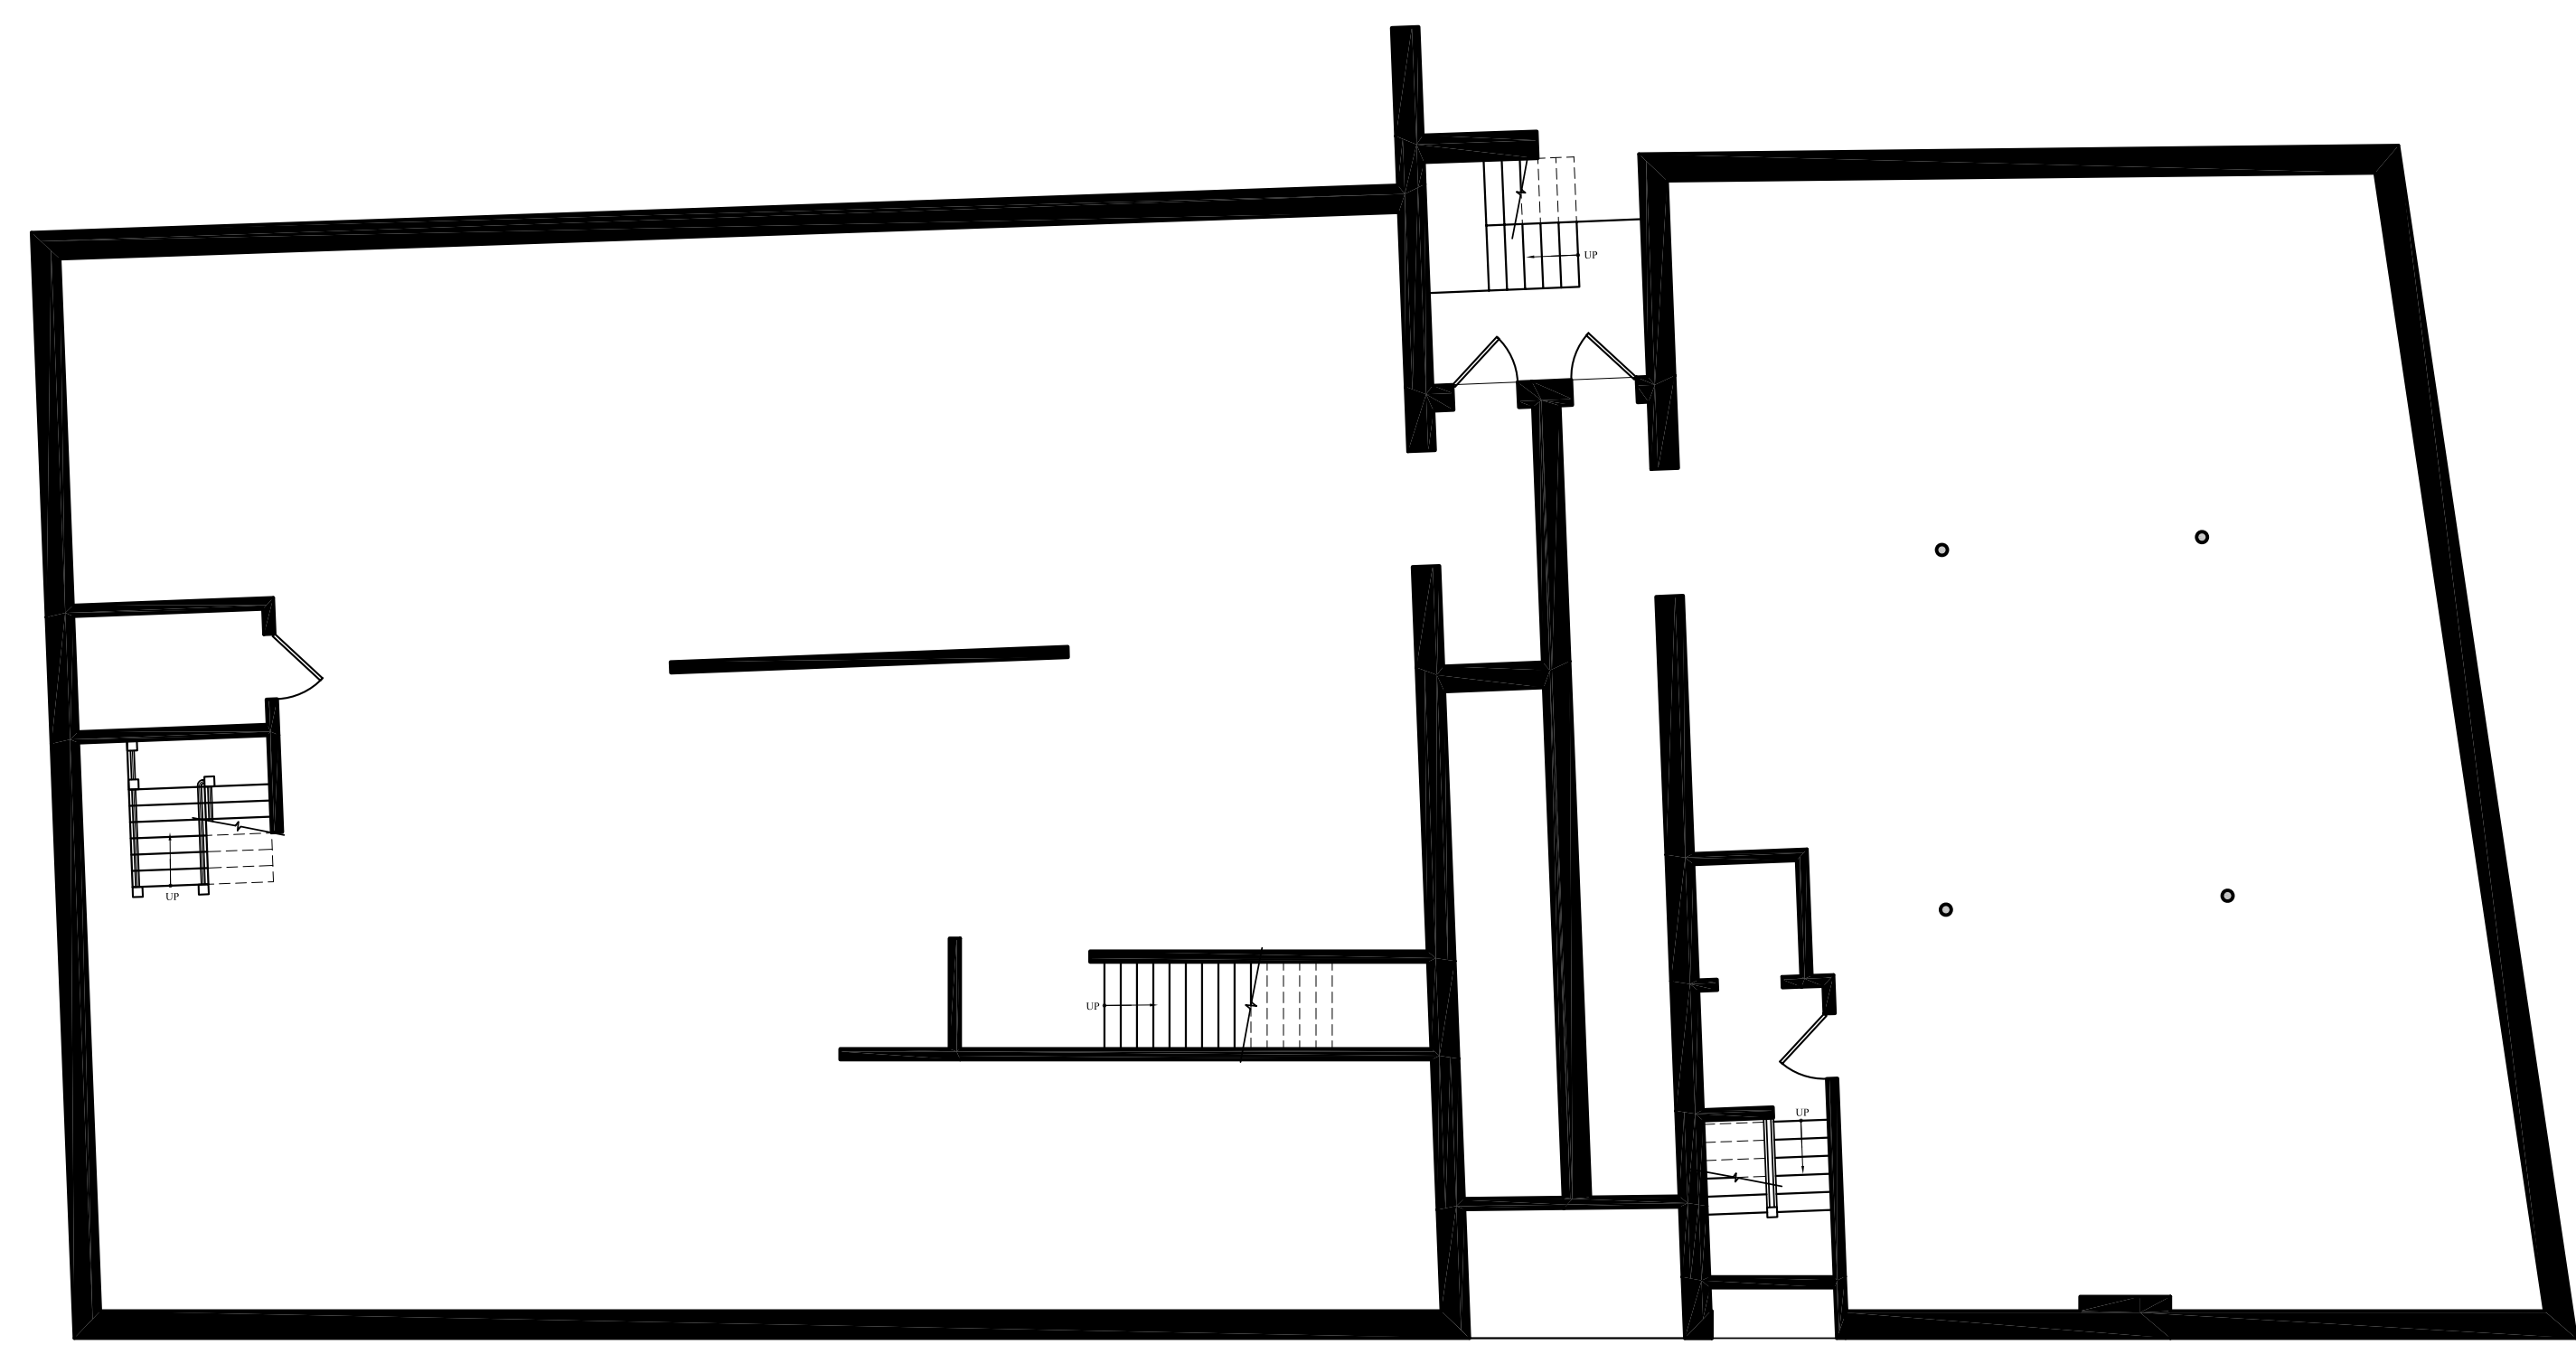

**31 EXCHANGE**  
BASEMENT

**46 MARKET**  
BASEMENT


**BASEMENT PLAN (EXISTING)**  
SCALE: 1/8" = 1'-0"

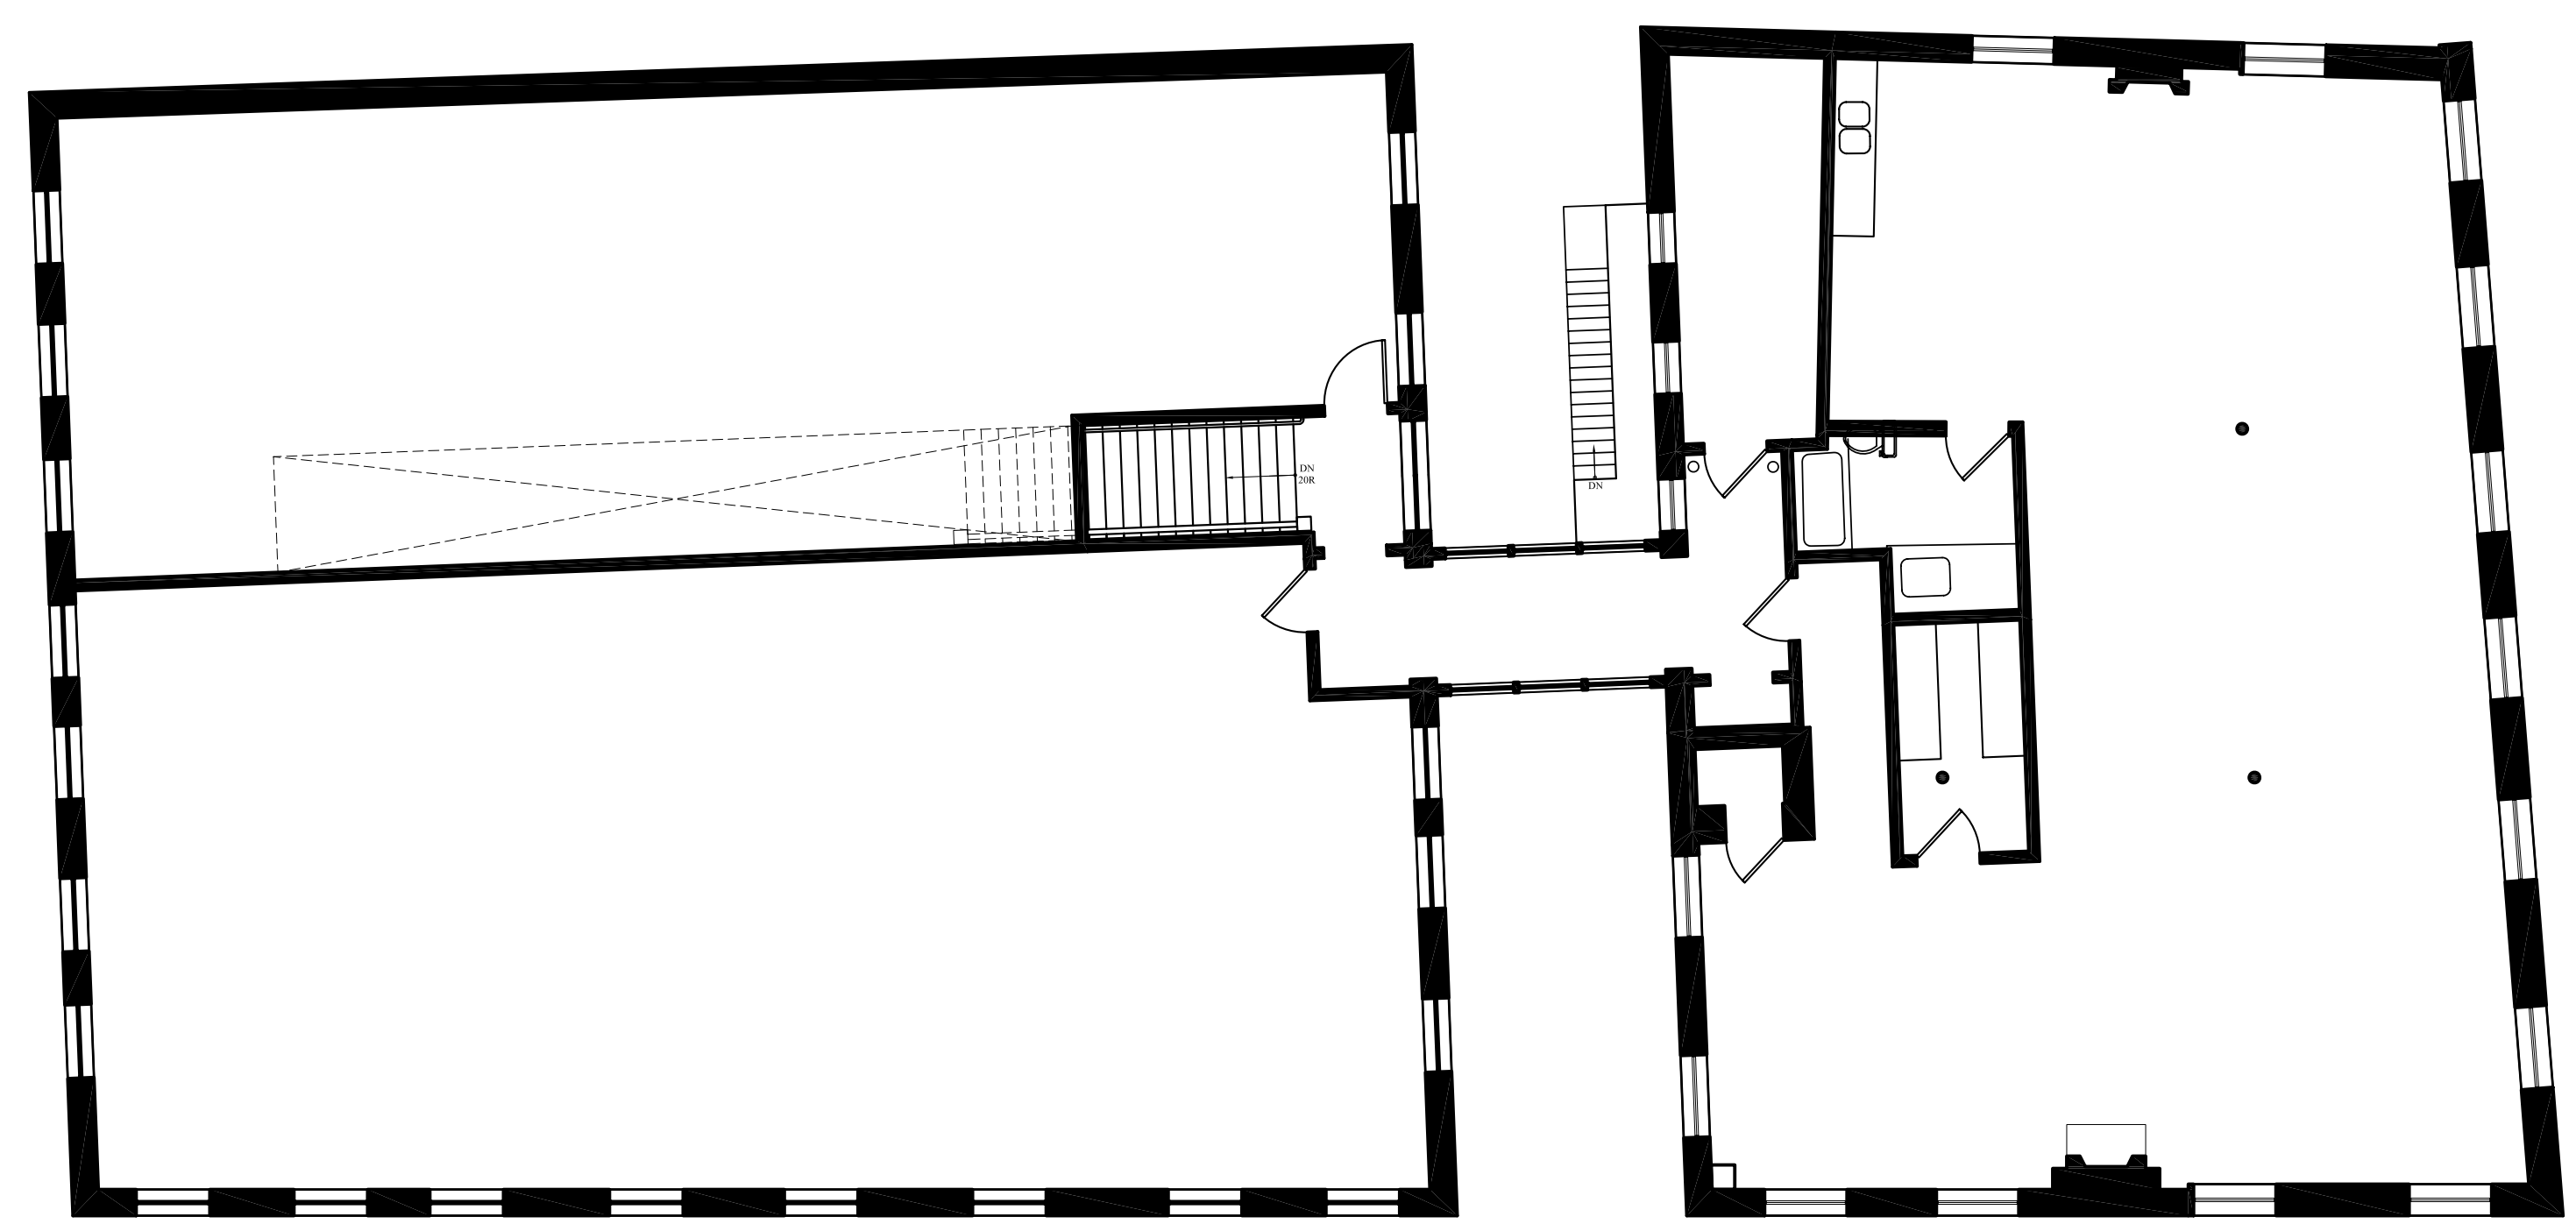

**31 EXCHANGE**  
3RD FLOOR


**46 MARKET**  
3RD FLOOR

**3RD FLOOR PLAN (EXISTING)**  
SCALE: 1/8" = 1'-0"

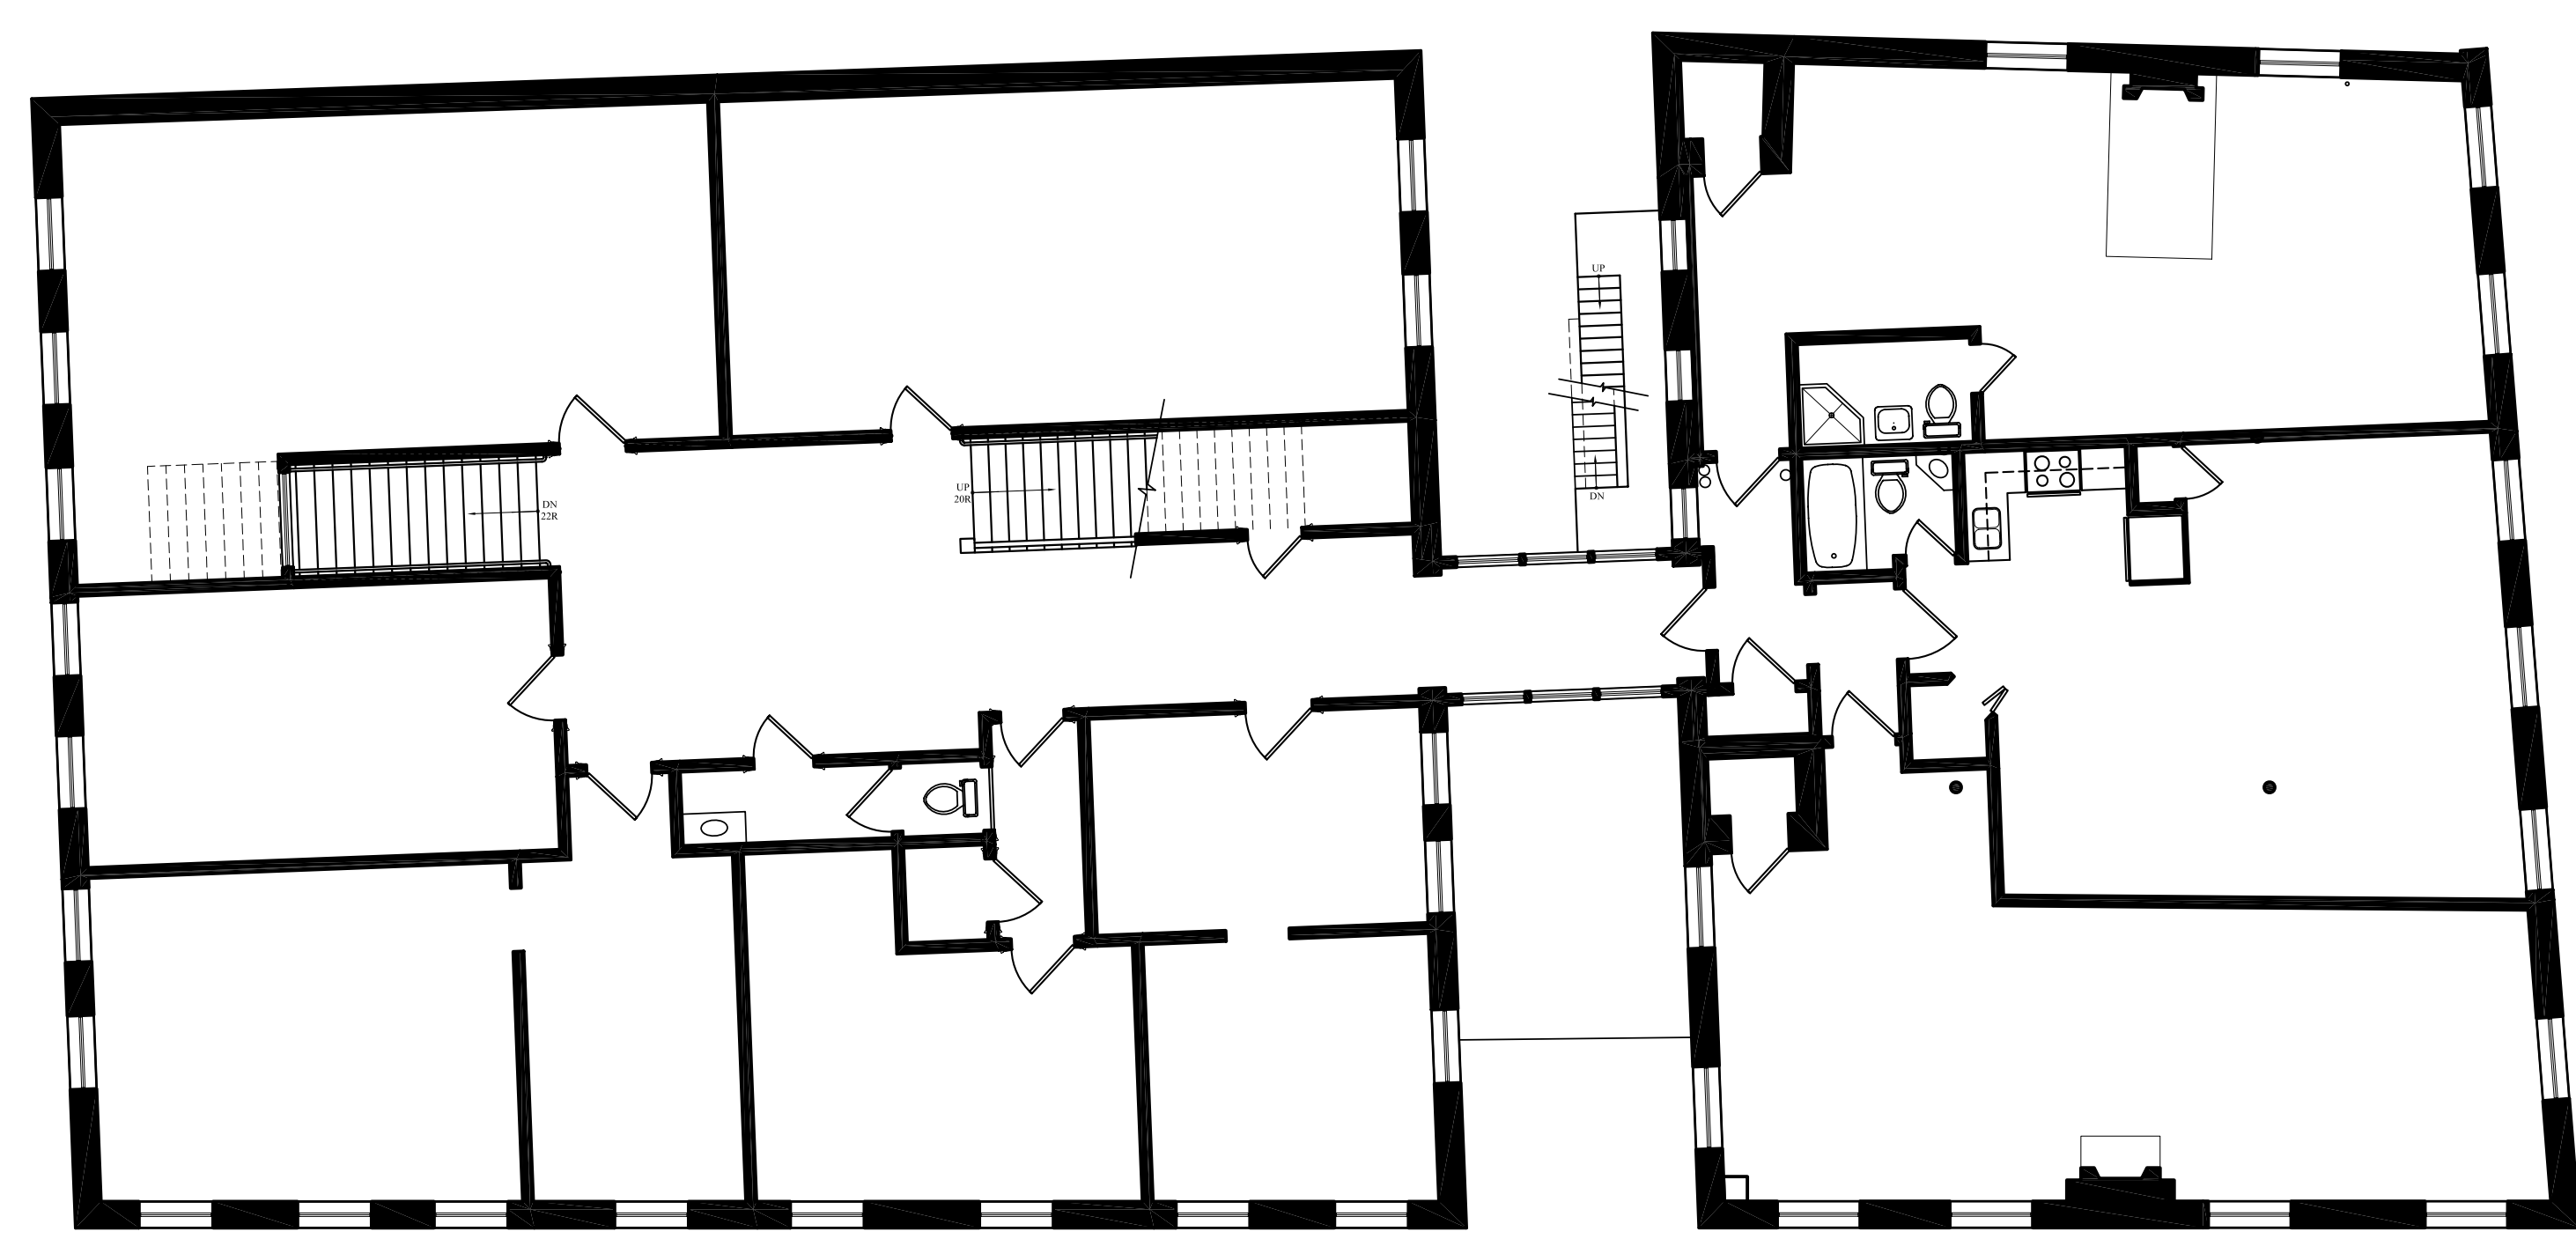

**31 EXCHANGE**

**2ND FLOOR PLAN (EXISTING)**  
SCALE: 1/8" = 1'-0"

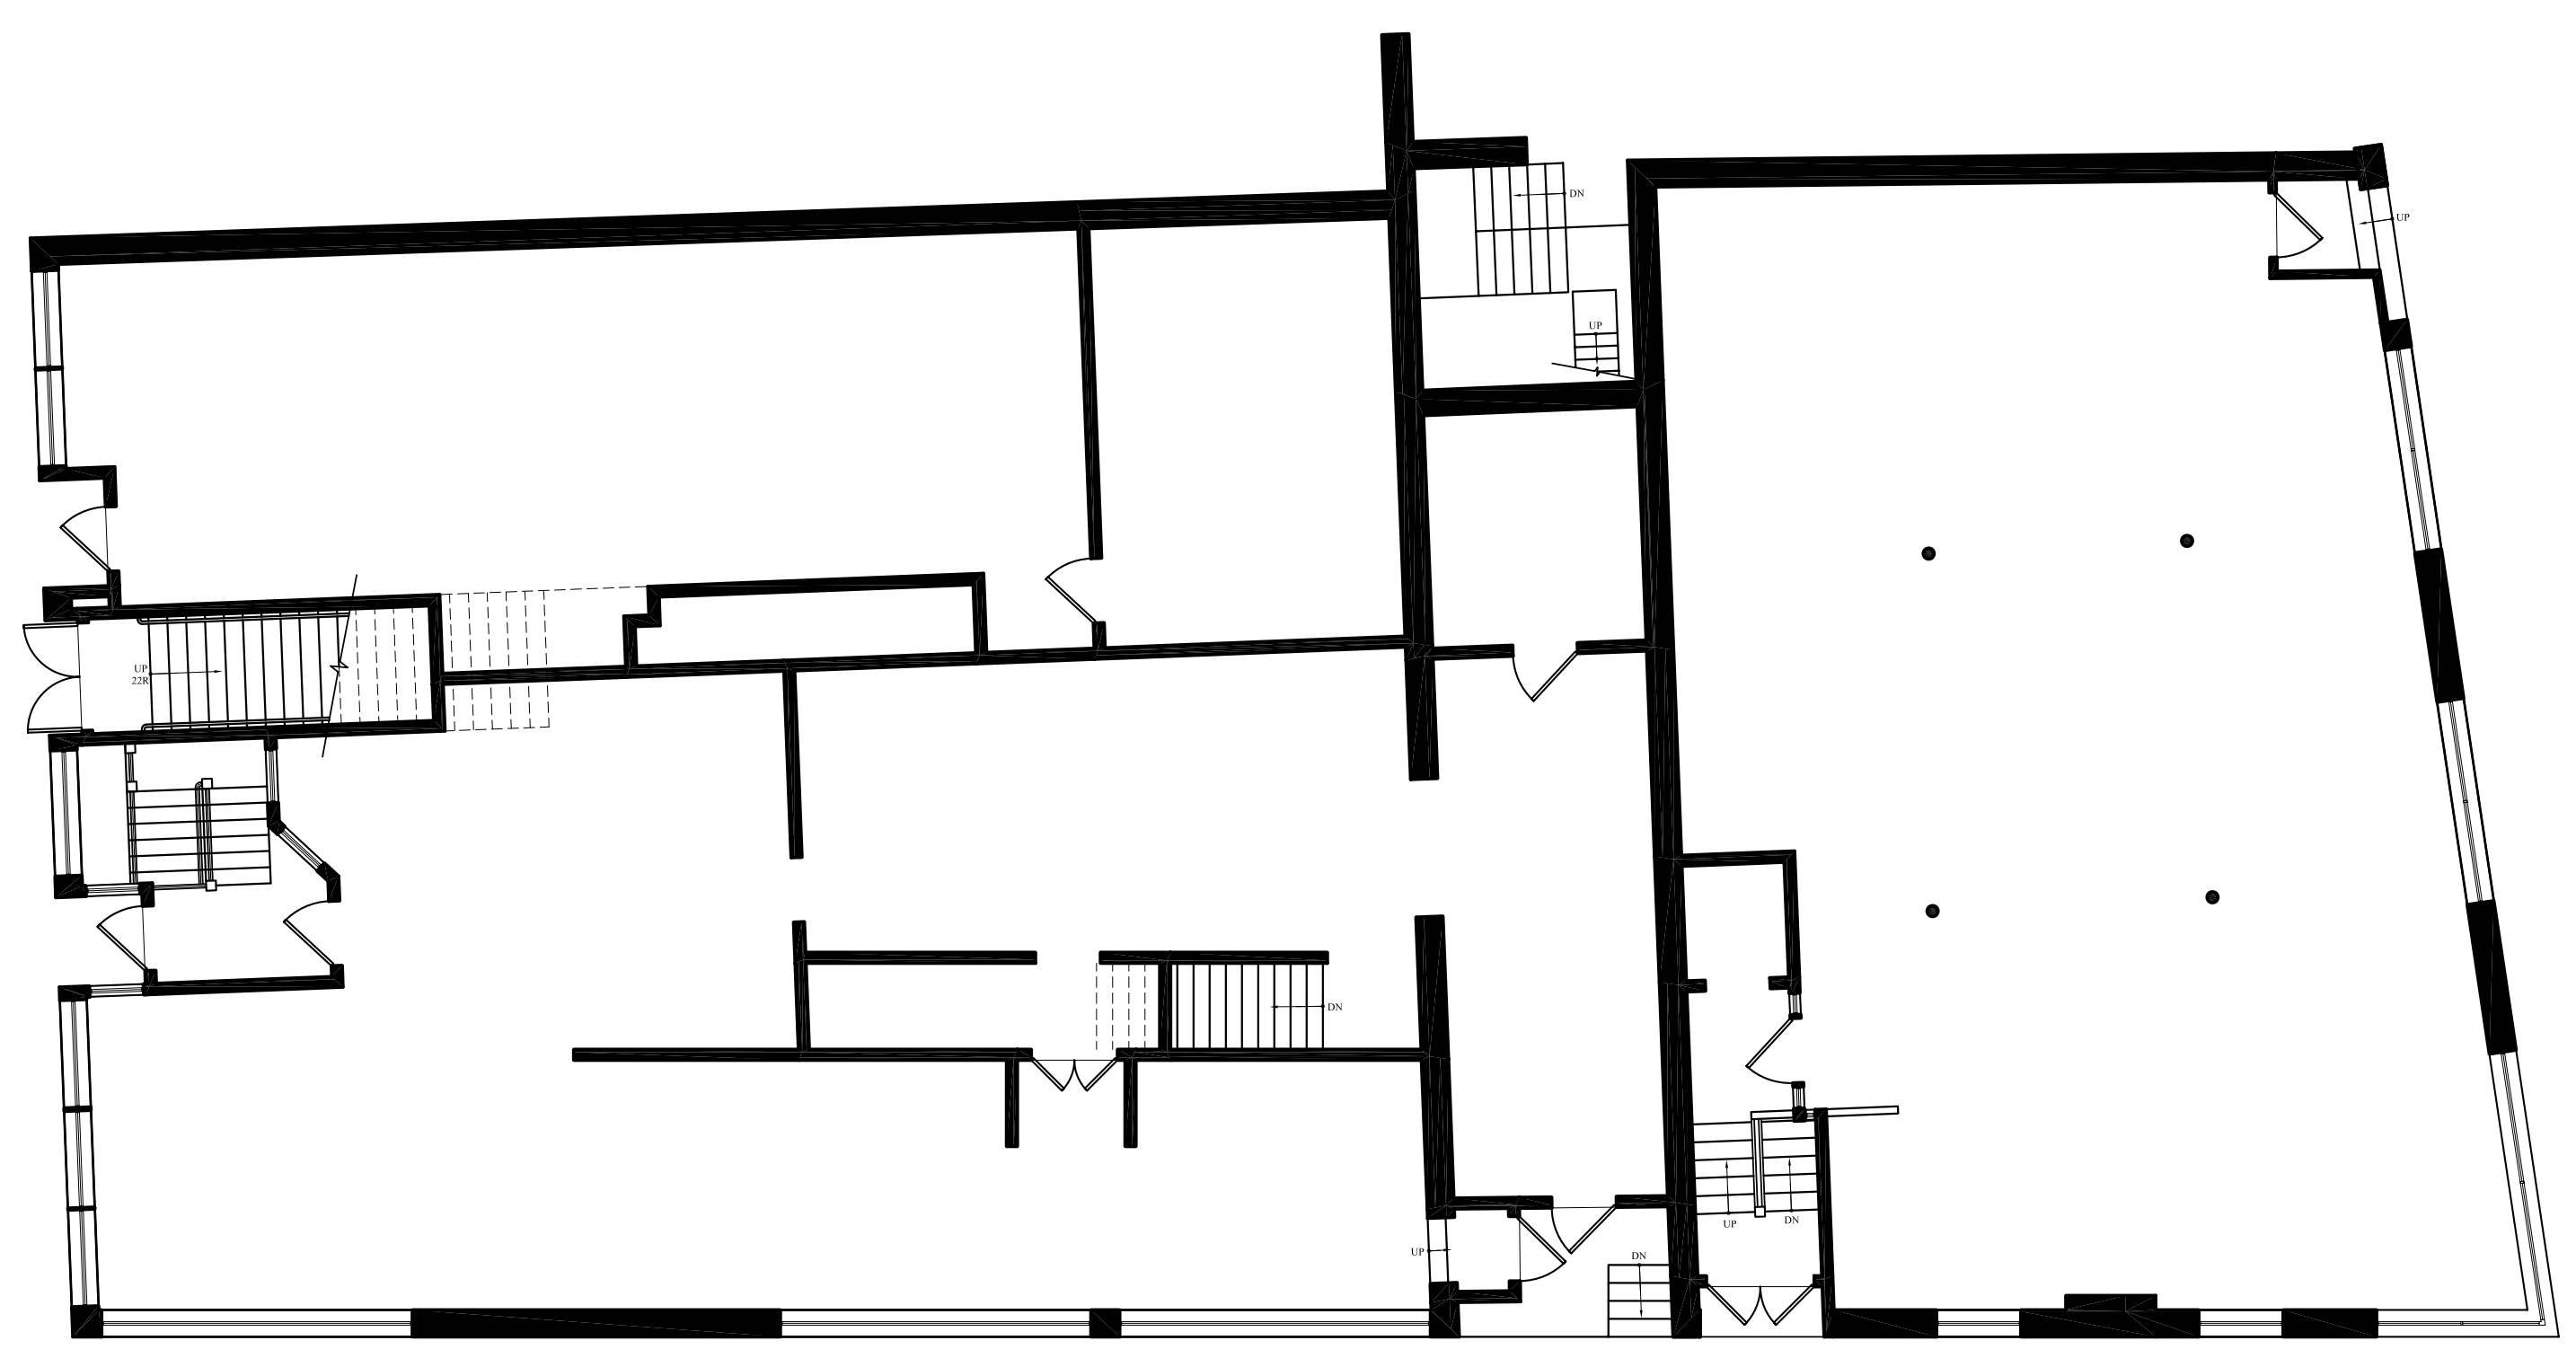

**31 EXCHANGE**

**46 MARKET**

**1ST FLOOR PLAN (EXISTING)**  
SCALE: 1/8" = 1'-0"