



**ACCESSIBLE
BATH
FIXTURE
LOCATIONS**

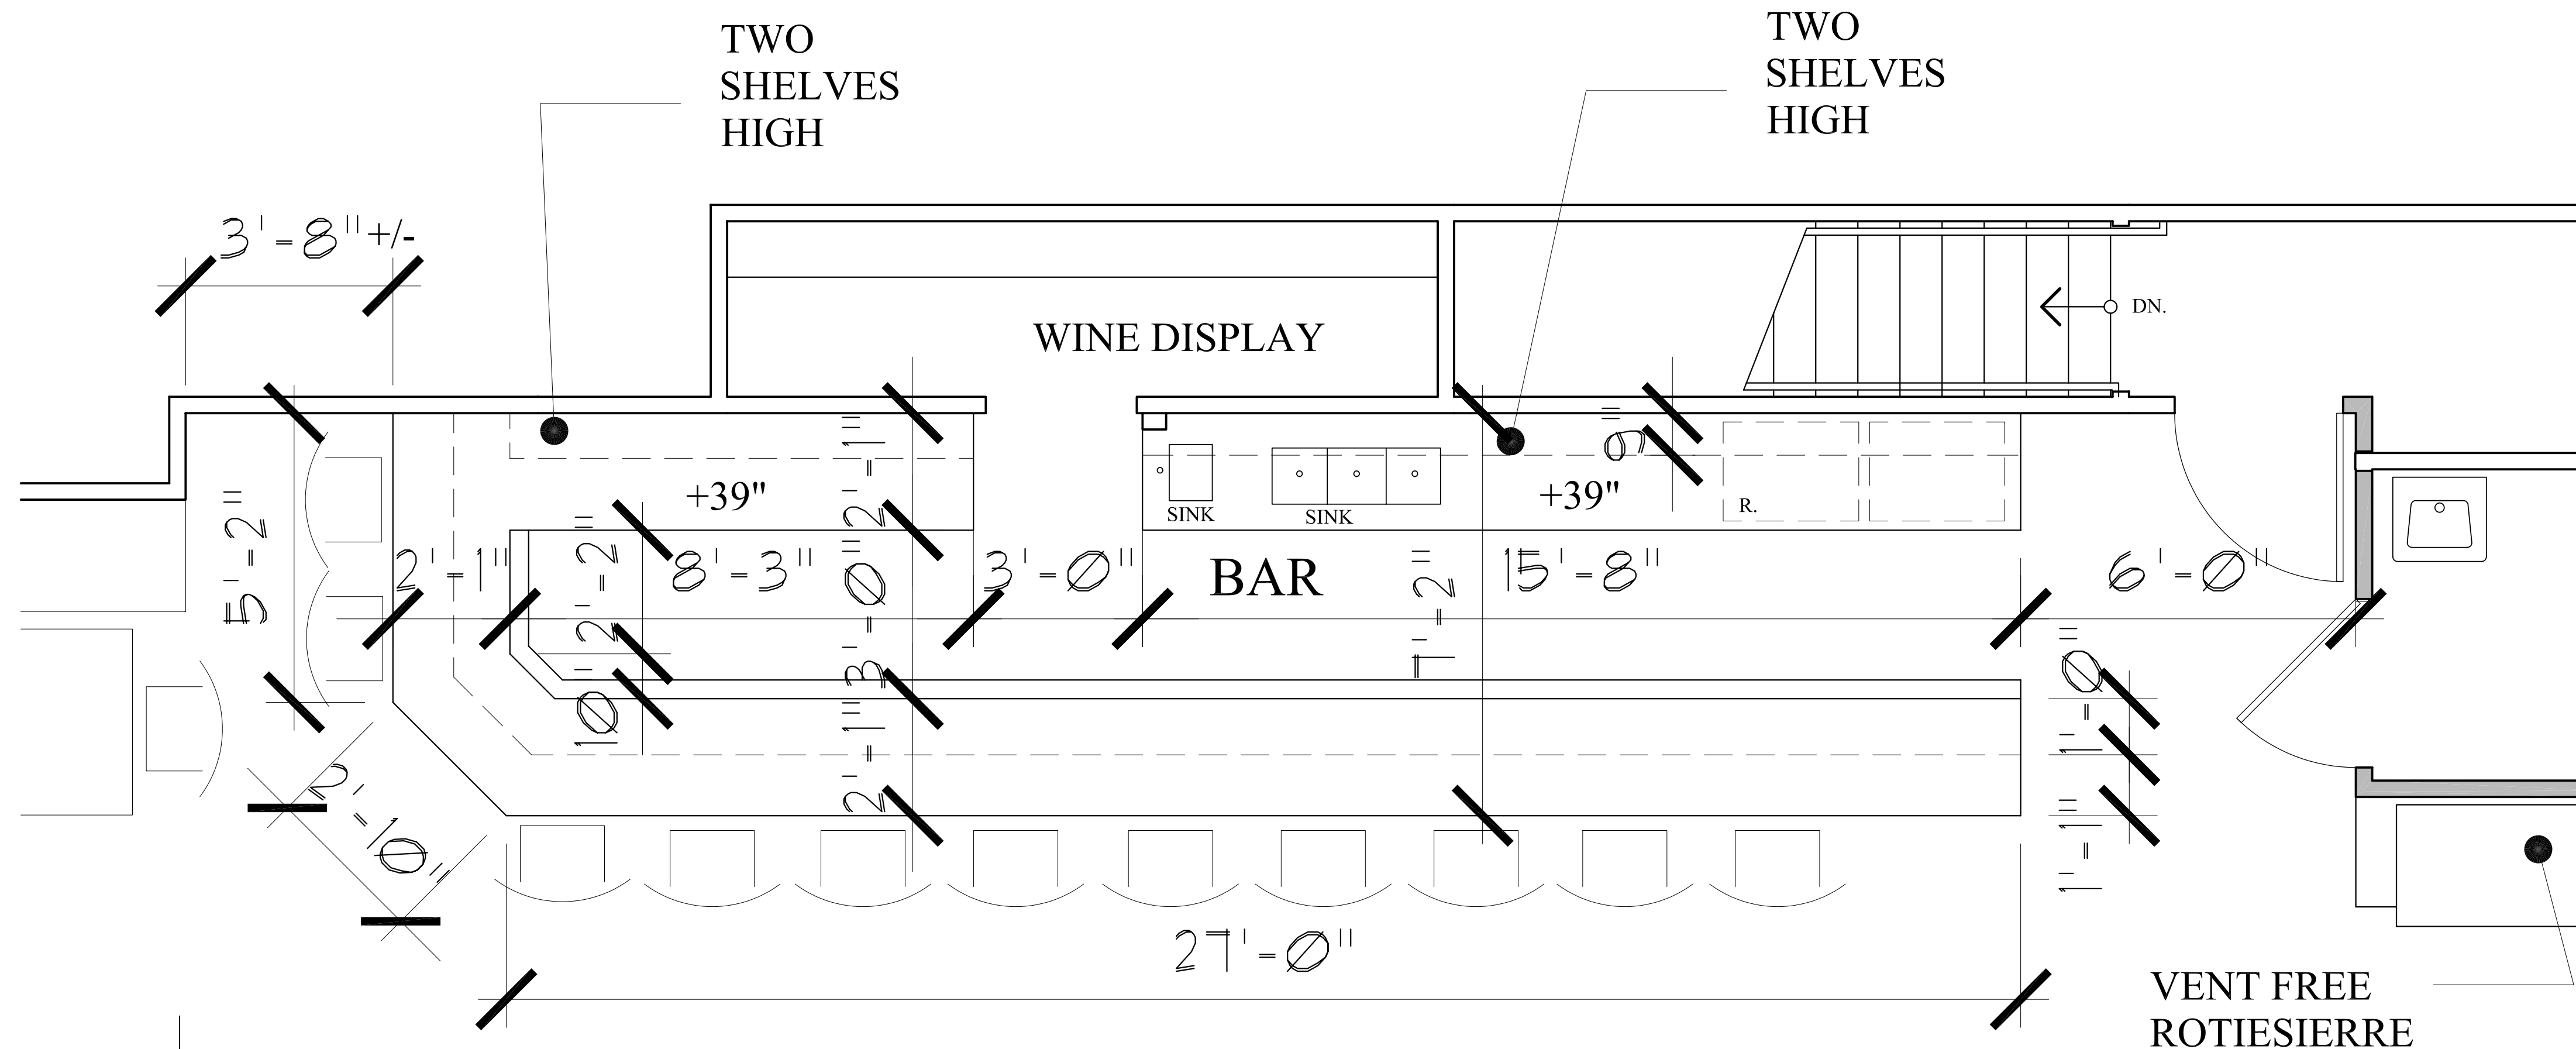

BAR LAYOUT



1/2" = 1'-0"

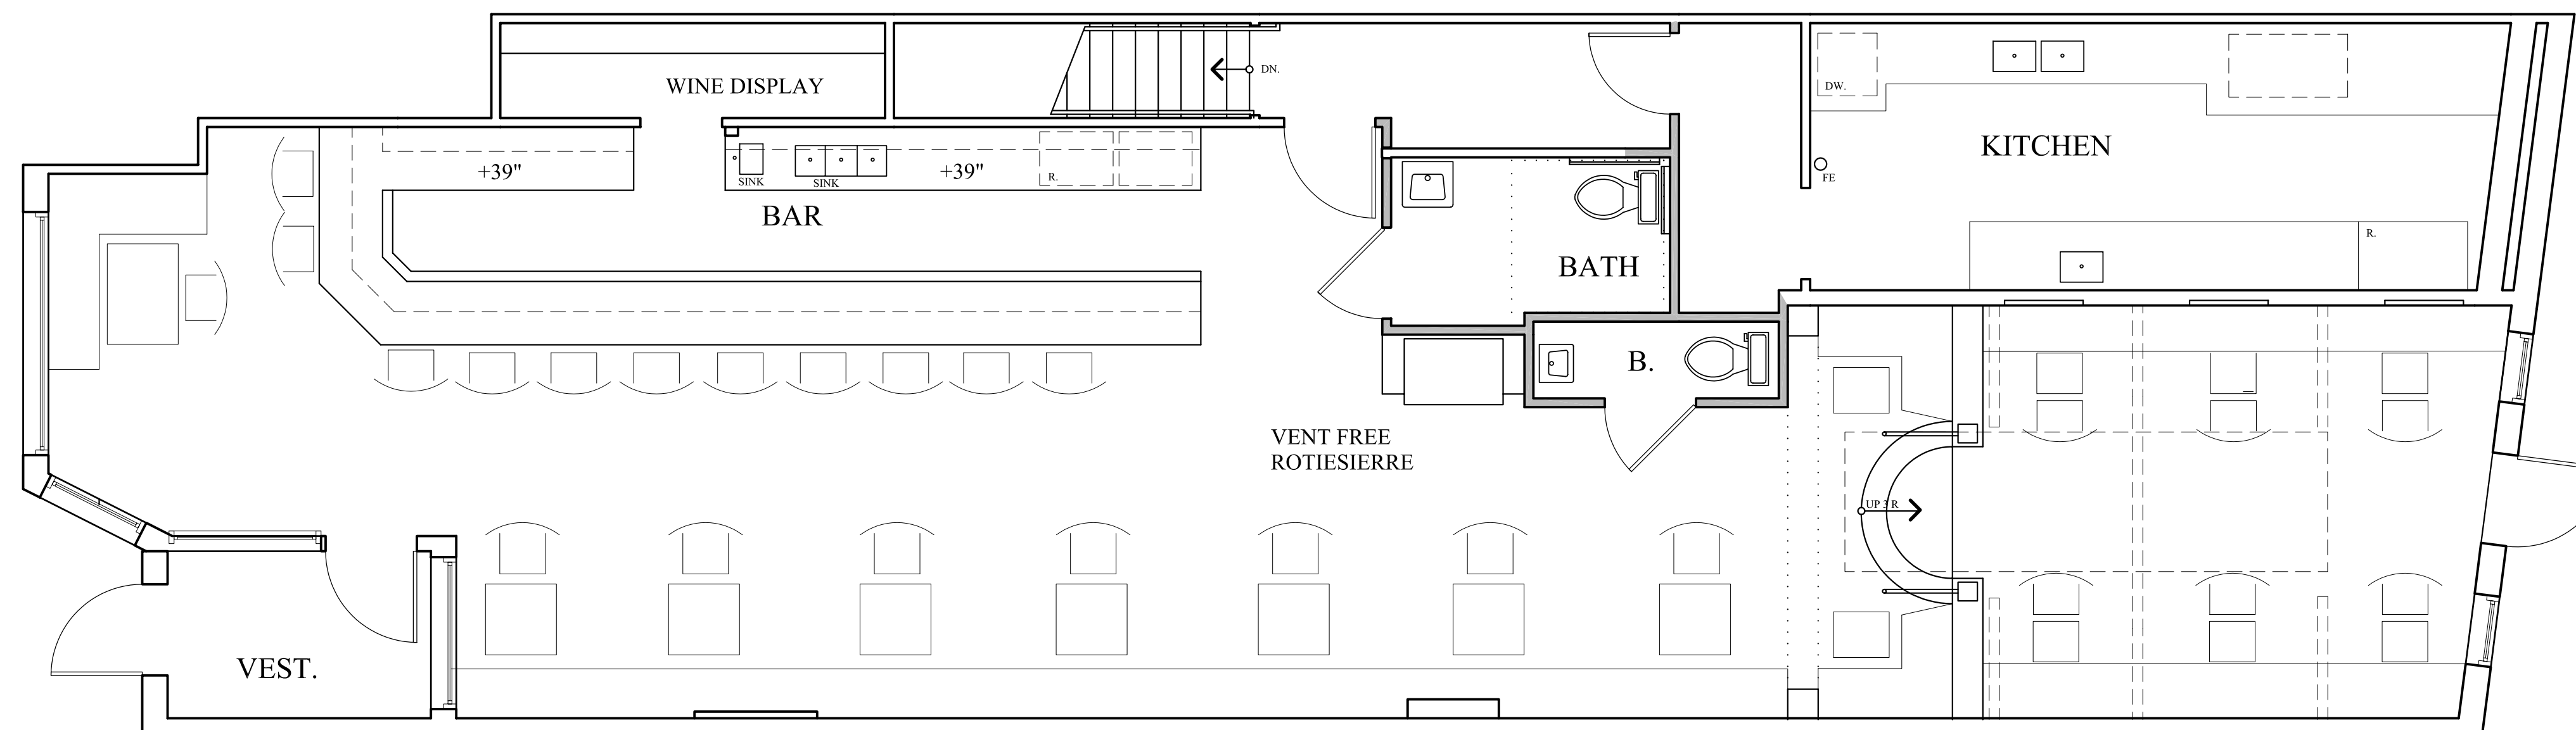

SEATING PLAN

1/4" = 1'-0"

**REVISED : MARCH 22, 2014 (FIRE MARSHAL COMMENTS)
REVISED: MARCH 4, 2014 (FIRE MARSHAL)
FOR CONSTRUCTION: FEBRUARY. 12, 2014**

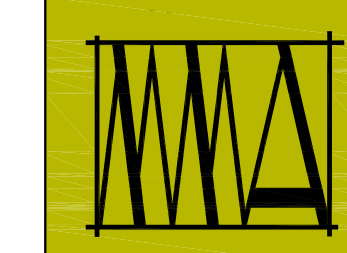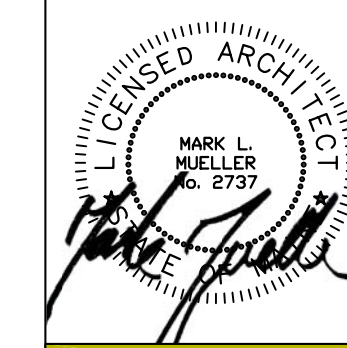

**MARK
MUELLER
ARCHITECTS**

A.I.A.
100 Commercial Street
Suite 205
Portland, Maine 04101
Phone: 207.774.9057
Email:
rf@muellerarchitects.com

© COPYRIGHT 2014
MARK MUELLER ARCHITECTS

Interior Tenant Renovations:

FLOOR PLANS and DETAILS

REVISIONS
DATE
DECEMBER 2013
PROJECT
TIMBERG
DRAWN BY
MLM
CHECK BY
MLM

Timber
106 EXCHANGE STREET
PORTLAND, MAINE 04101