

CONSULTANTS:


REVISIONS:

No.	Name	Date


**ISSUED FOR PERMITTING**

ISSUED: 11/01/17  
 PROJECT No: 1714  
 DRAWN BY: HB  
 CHECKED BY:  
 SHEET TITLE:  
 LOBBY ENLARGED PLAN & INTERIOR ELEVATIONS


**A501**

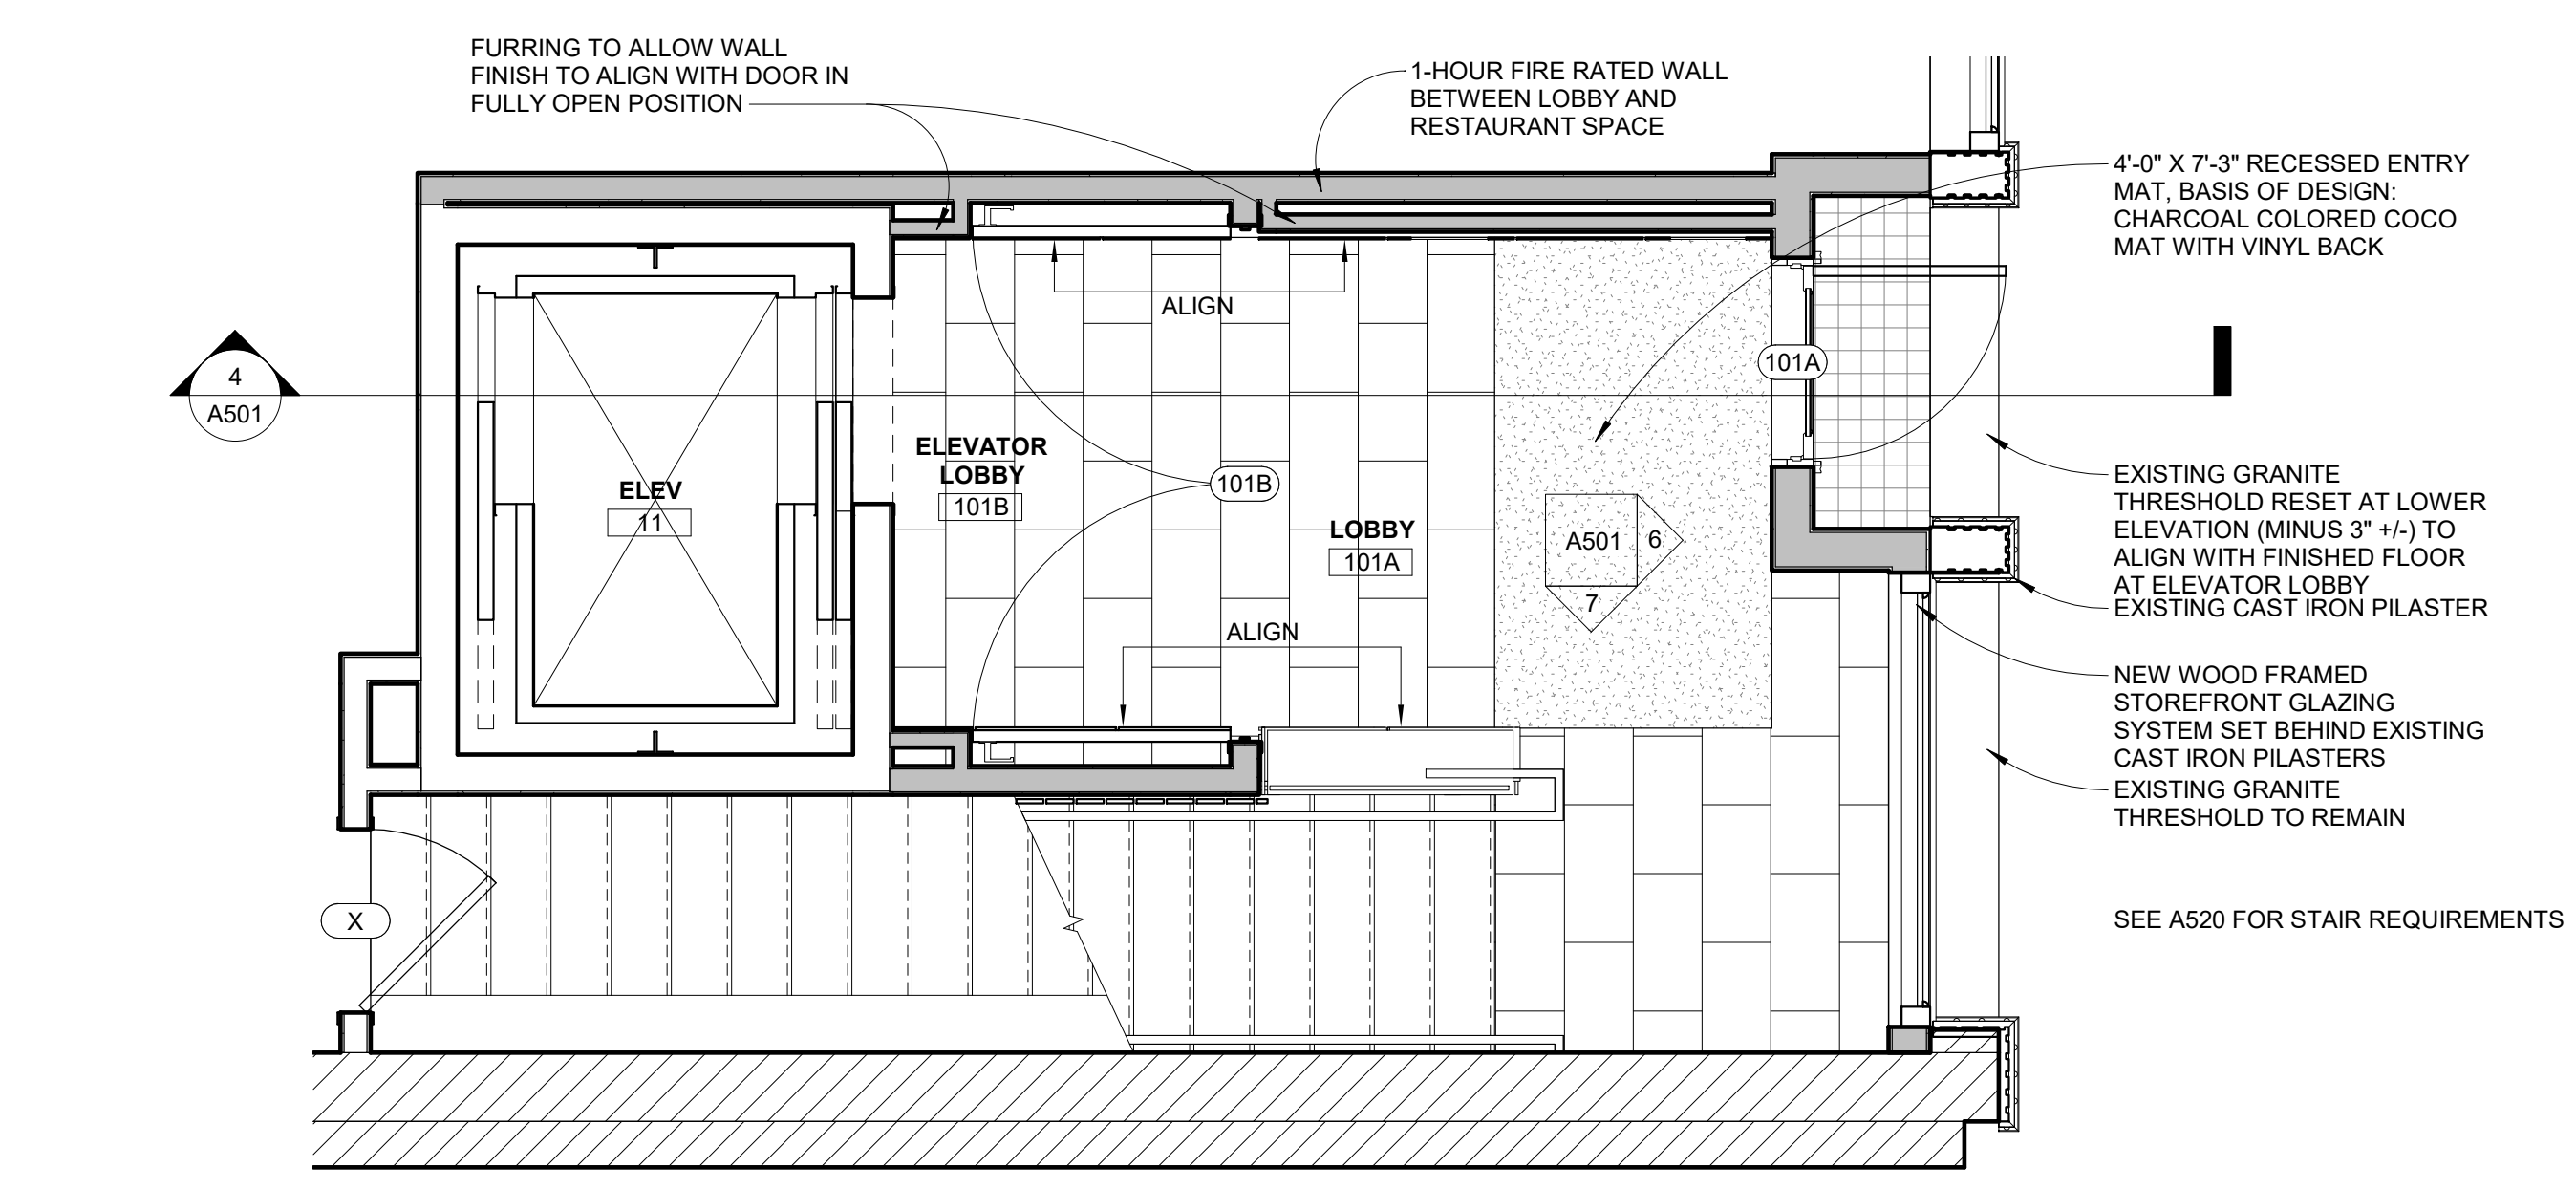


1 ENLARGED LOBBY PLAN  
 3/8" = 1'-0"

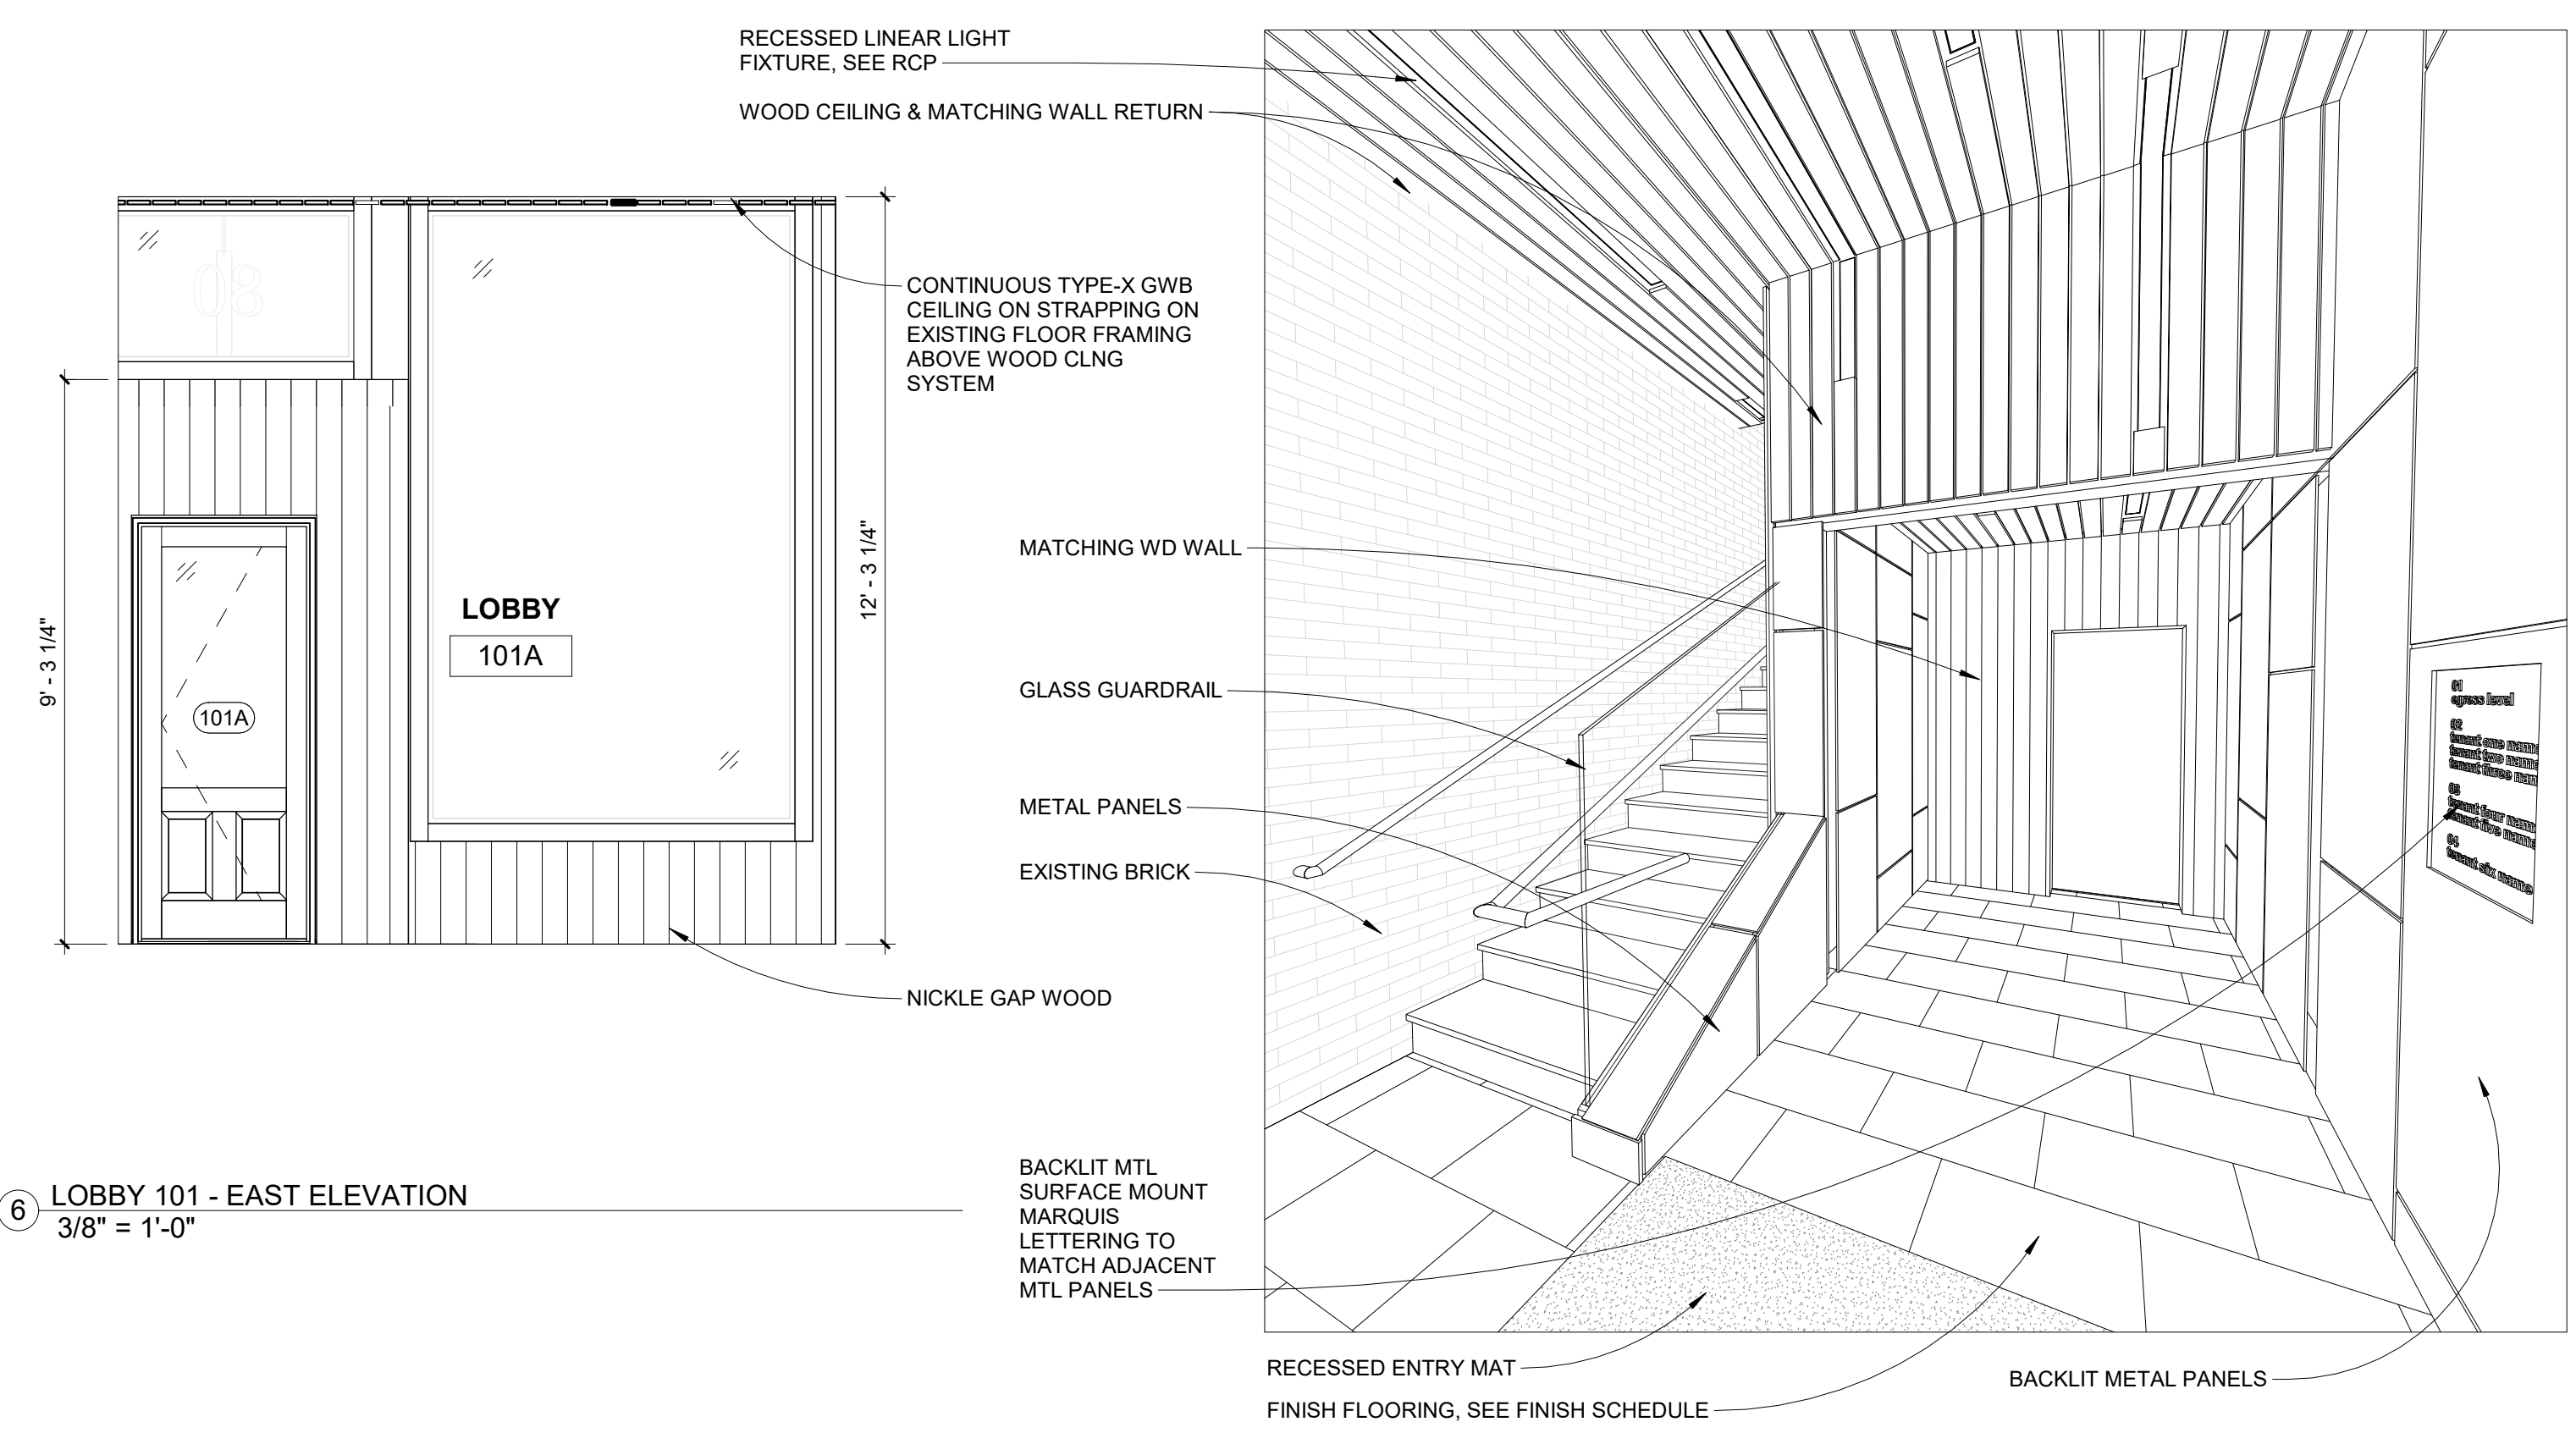


6 LOBBY 101 - EAST ELEVATION  
 3/8" = 1'-0"

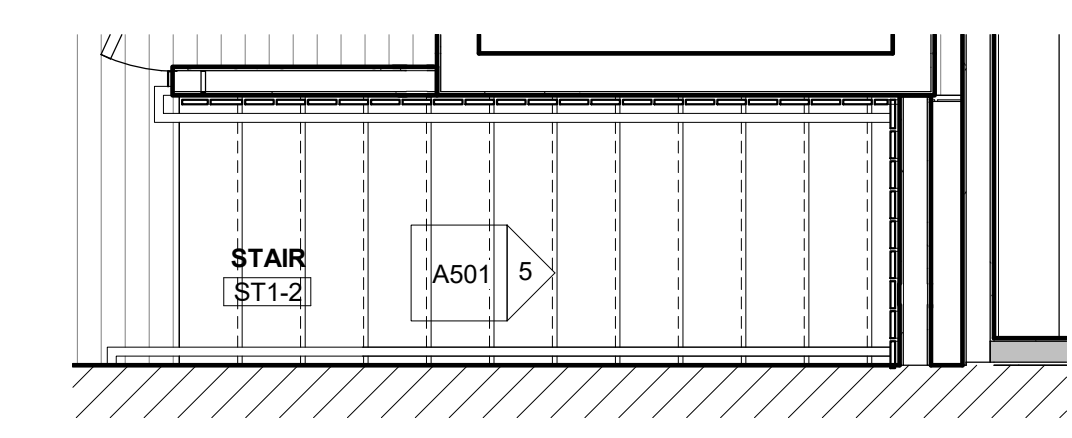


2 LOBBY - LEVEL 02 PLAN  
 3/8" = 1'-0"

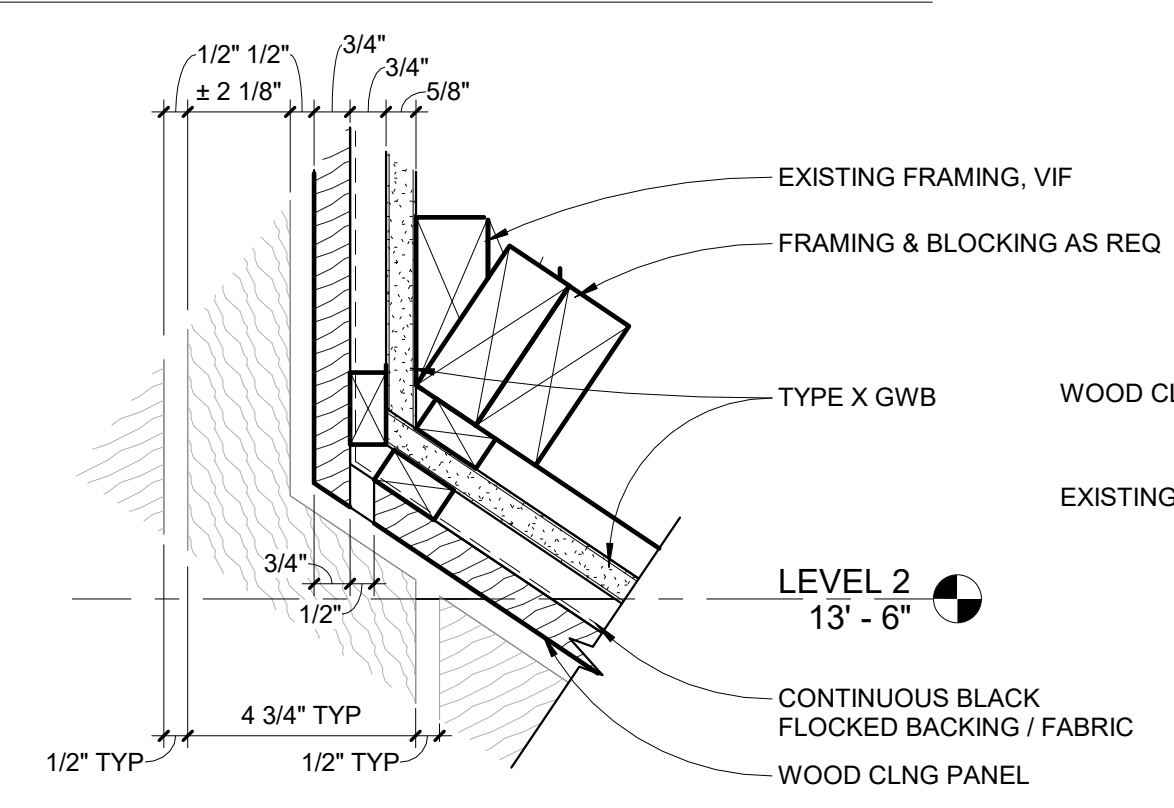


7 WD CLNG TRANSITION DETAIL  
 3" = 1'-0"

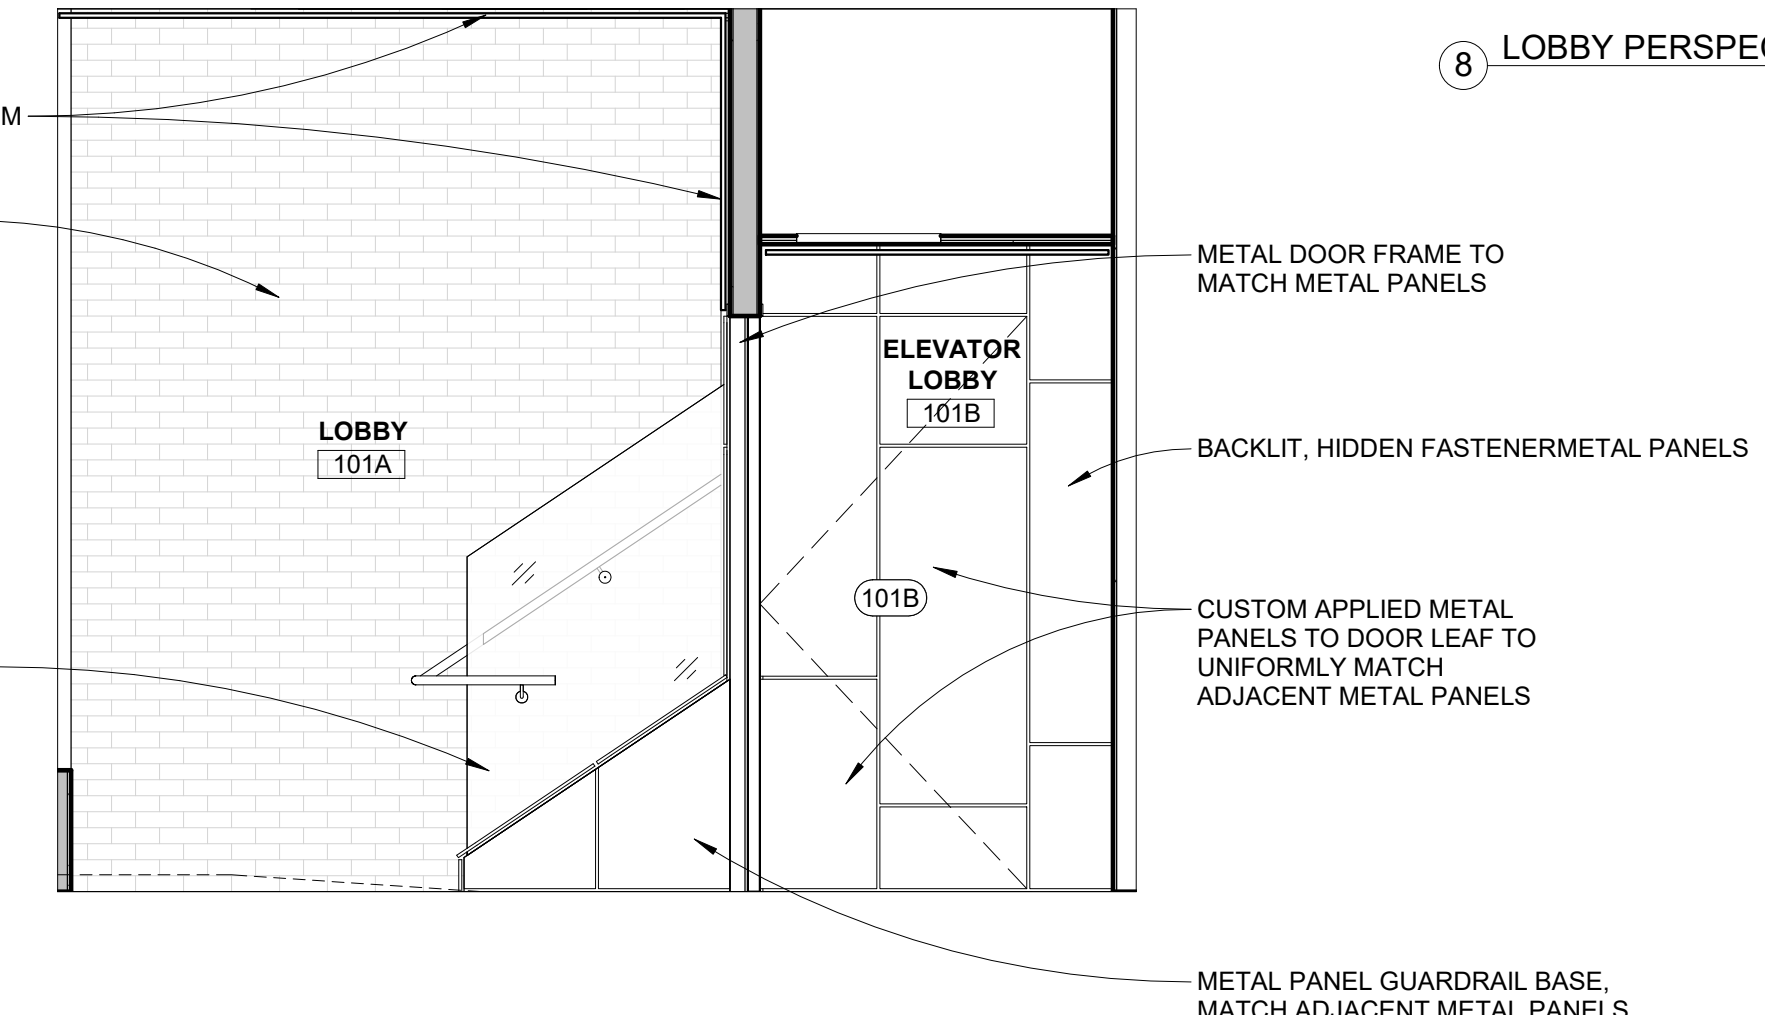

8 LOBBY 101 - SOUTH ELEVATION  
 3/8" = 1'-0"

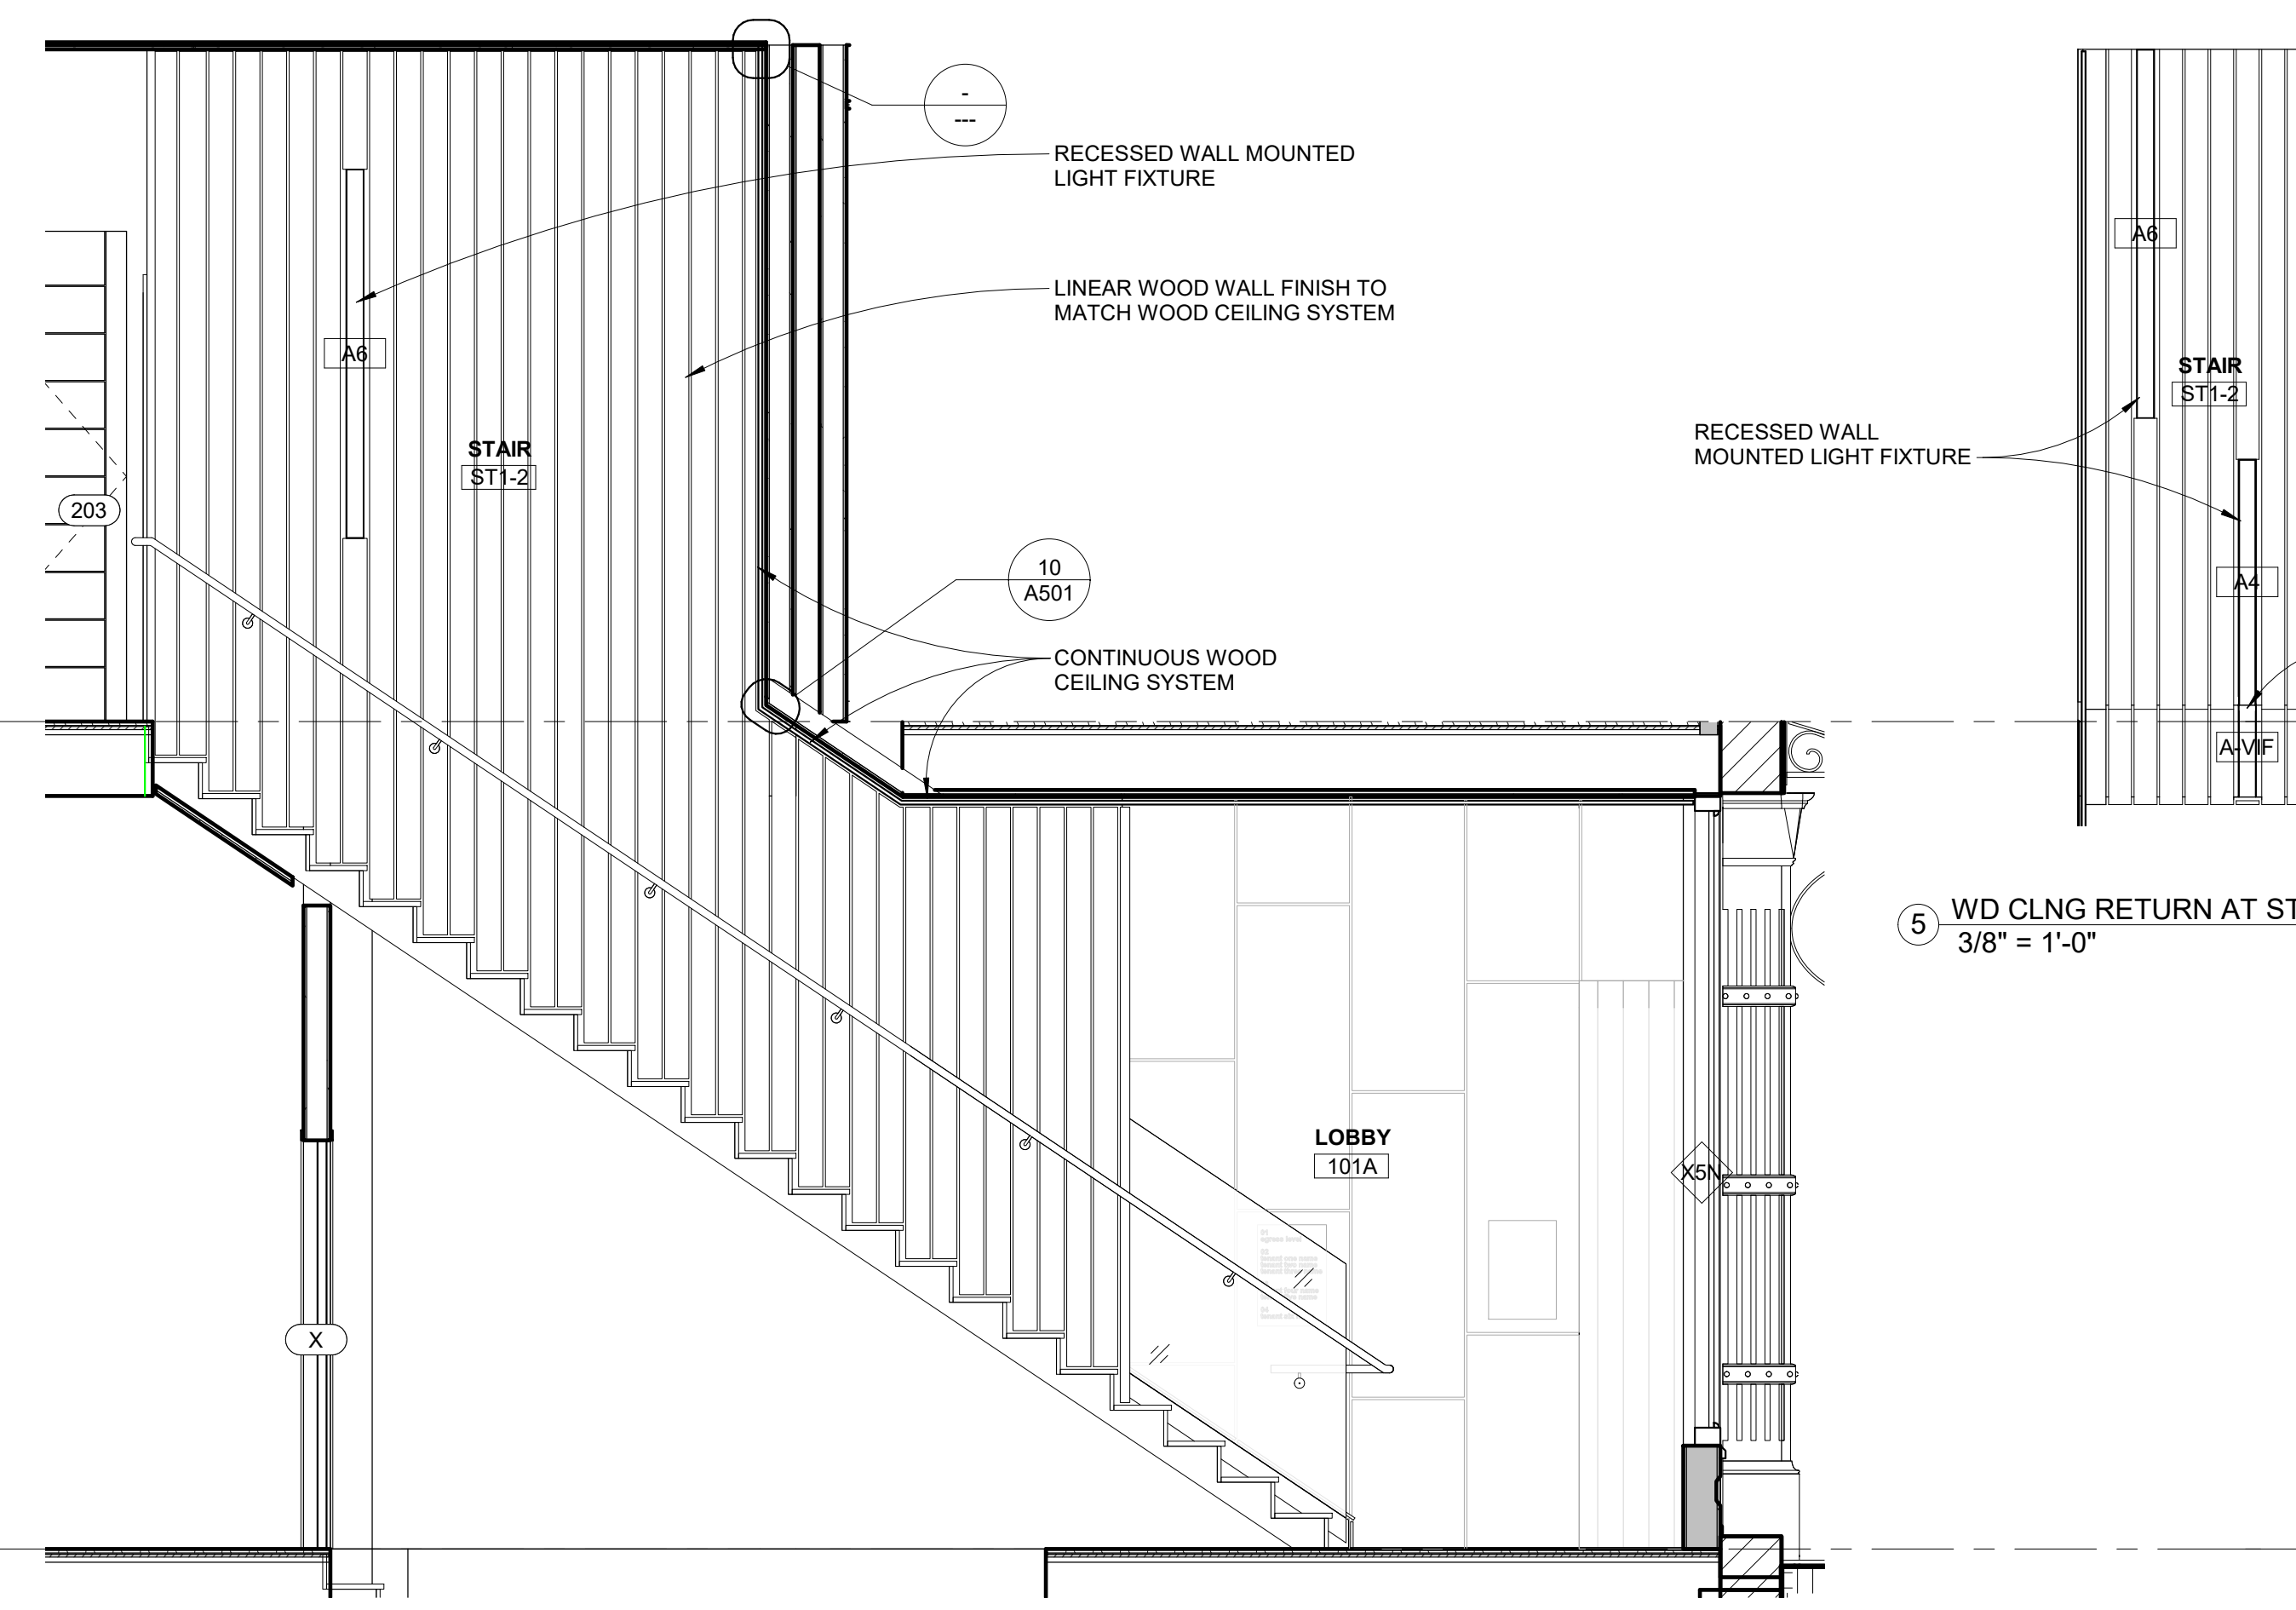


3 SECTION @ STAIRS  
 3/8" = 1'-0"

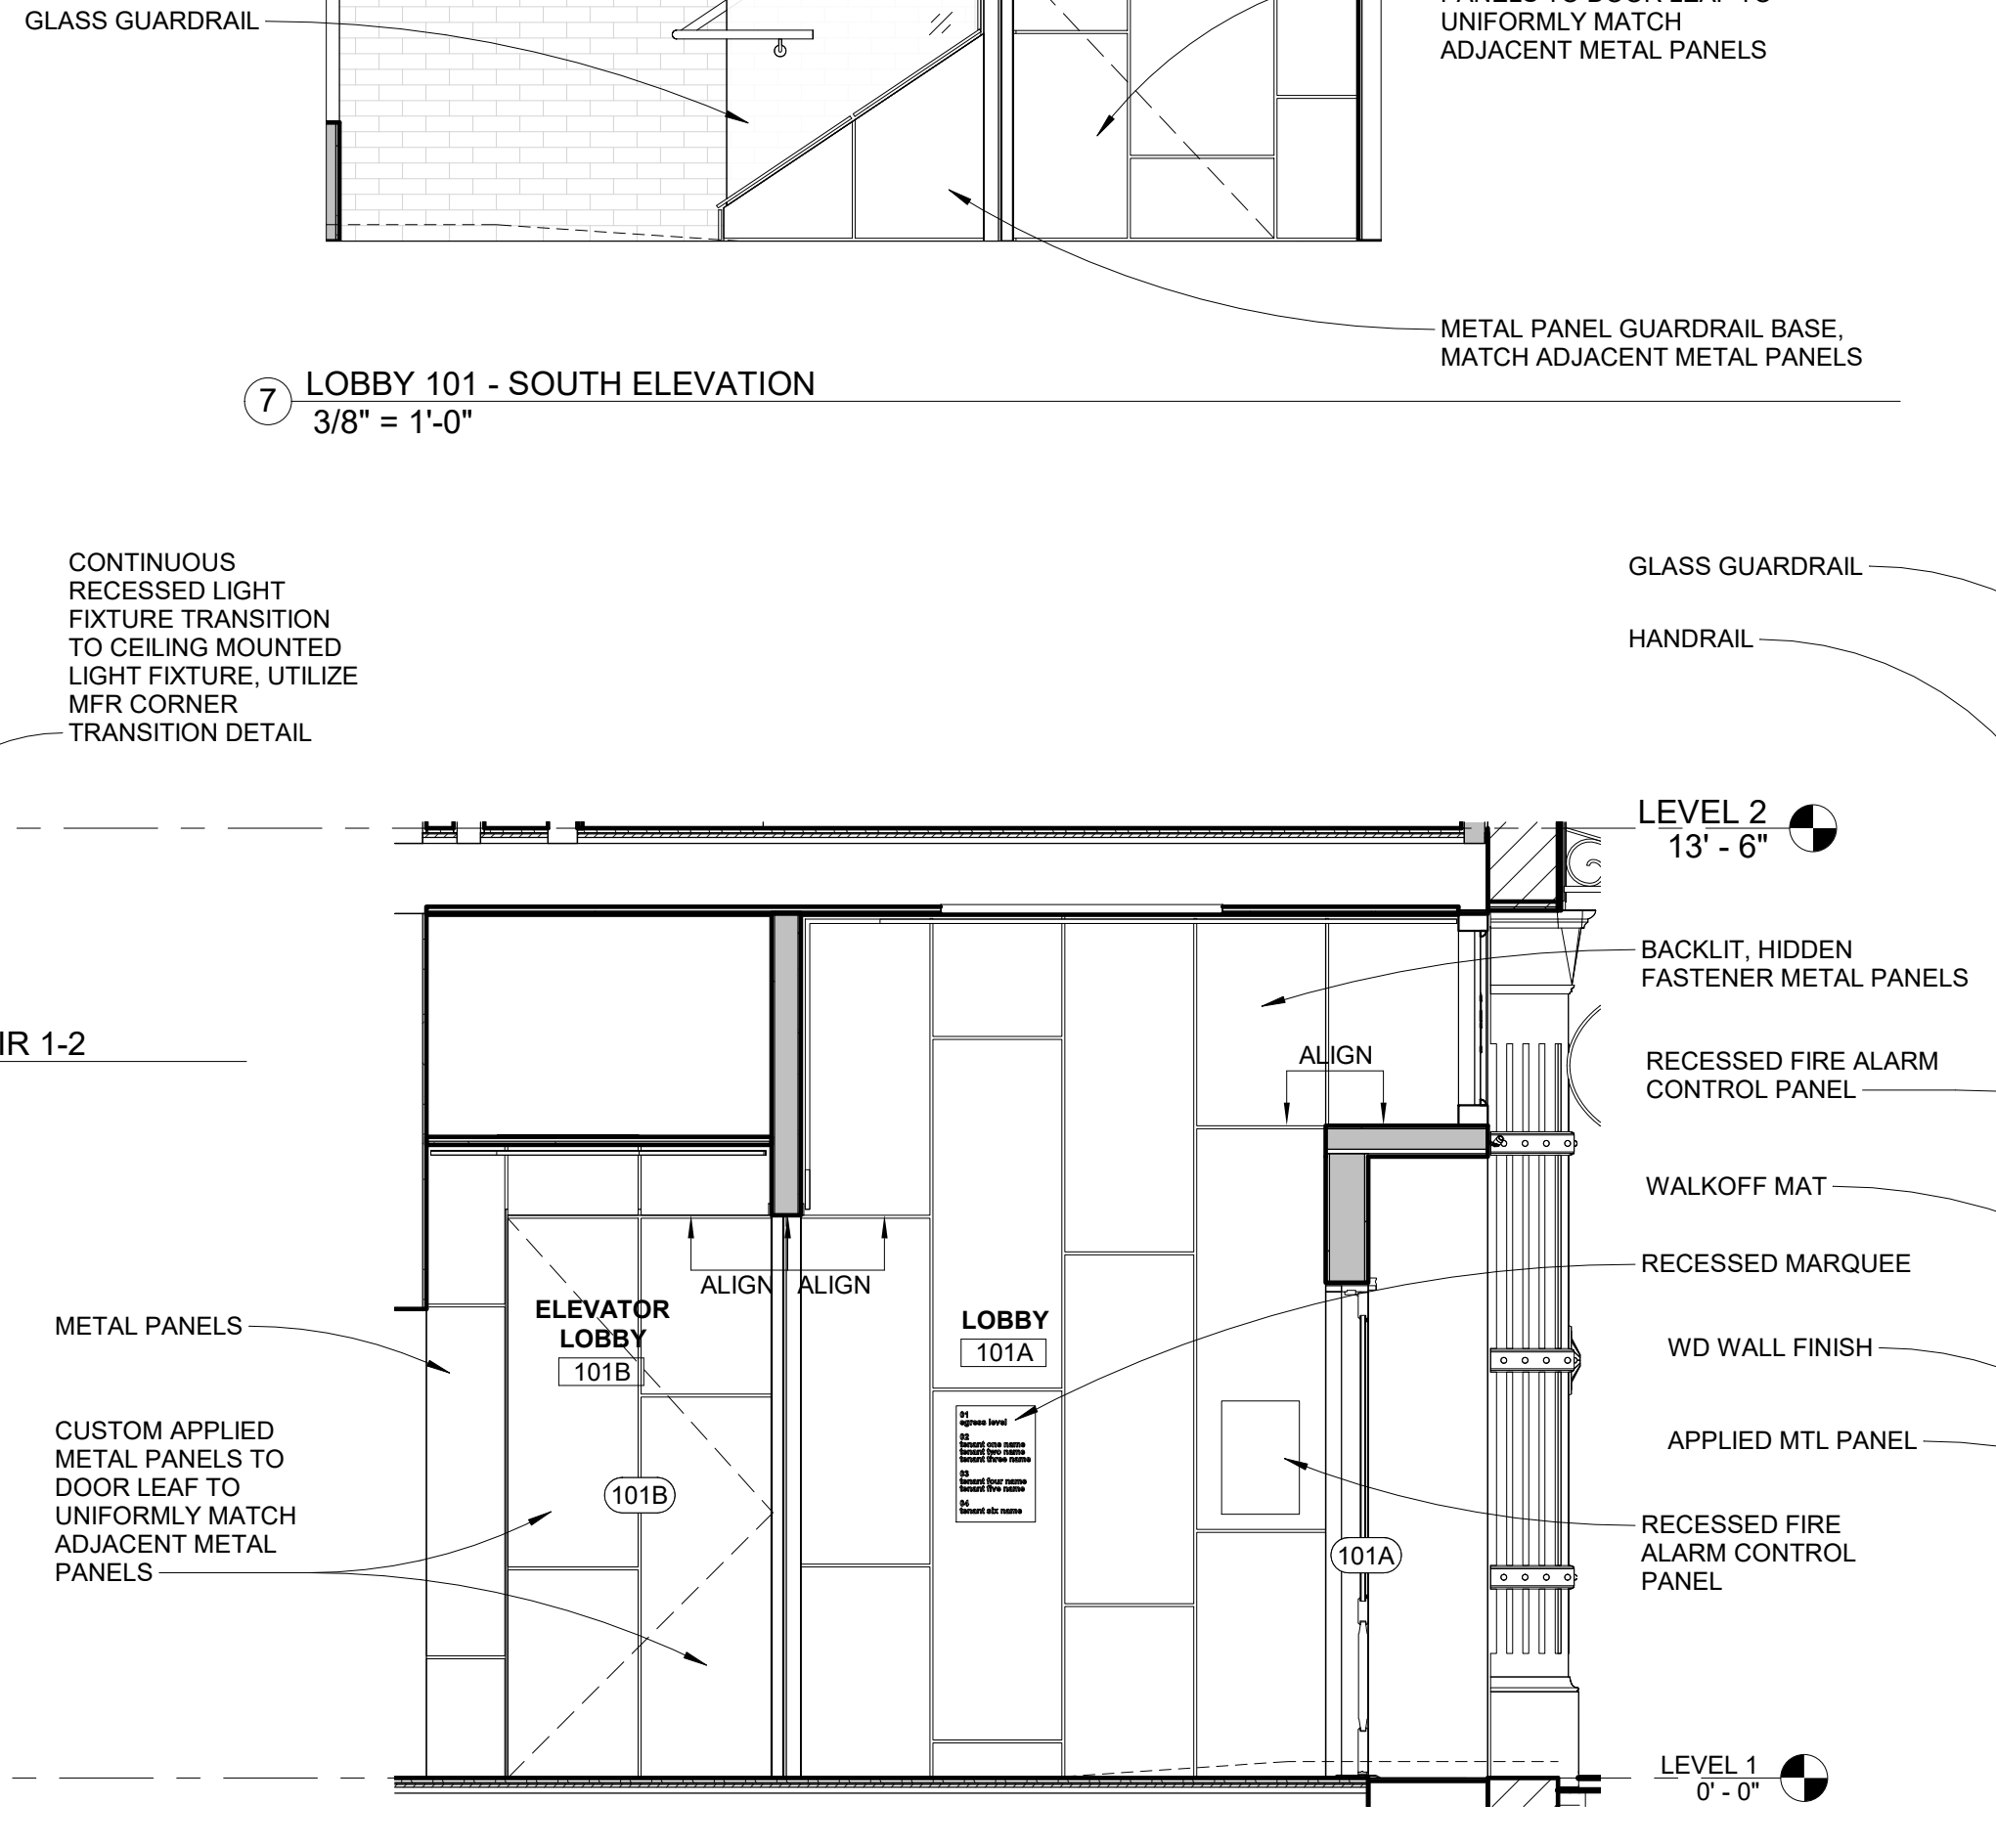

4 LOBBY SECTION  
 3/8" = 1'-0"

8 LOBBY PERSPECTIVE TO ELEVATOR

NOTE: PERSPECTIVE SHOWN FOR CONVENIENCE AND MAY NOT CONTAIN ENTIRETY OF DESIGN INTENT. SEE A520 FOR STAIR REQUIREMENTS.

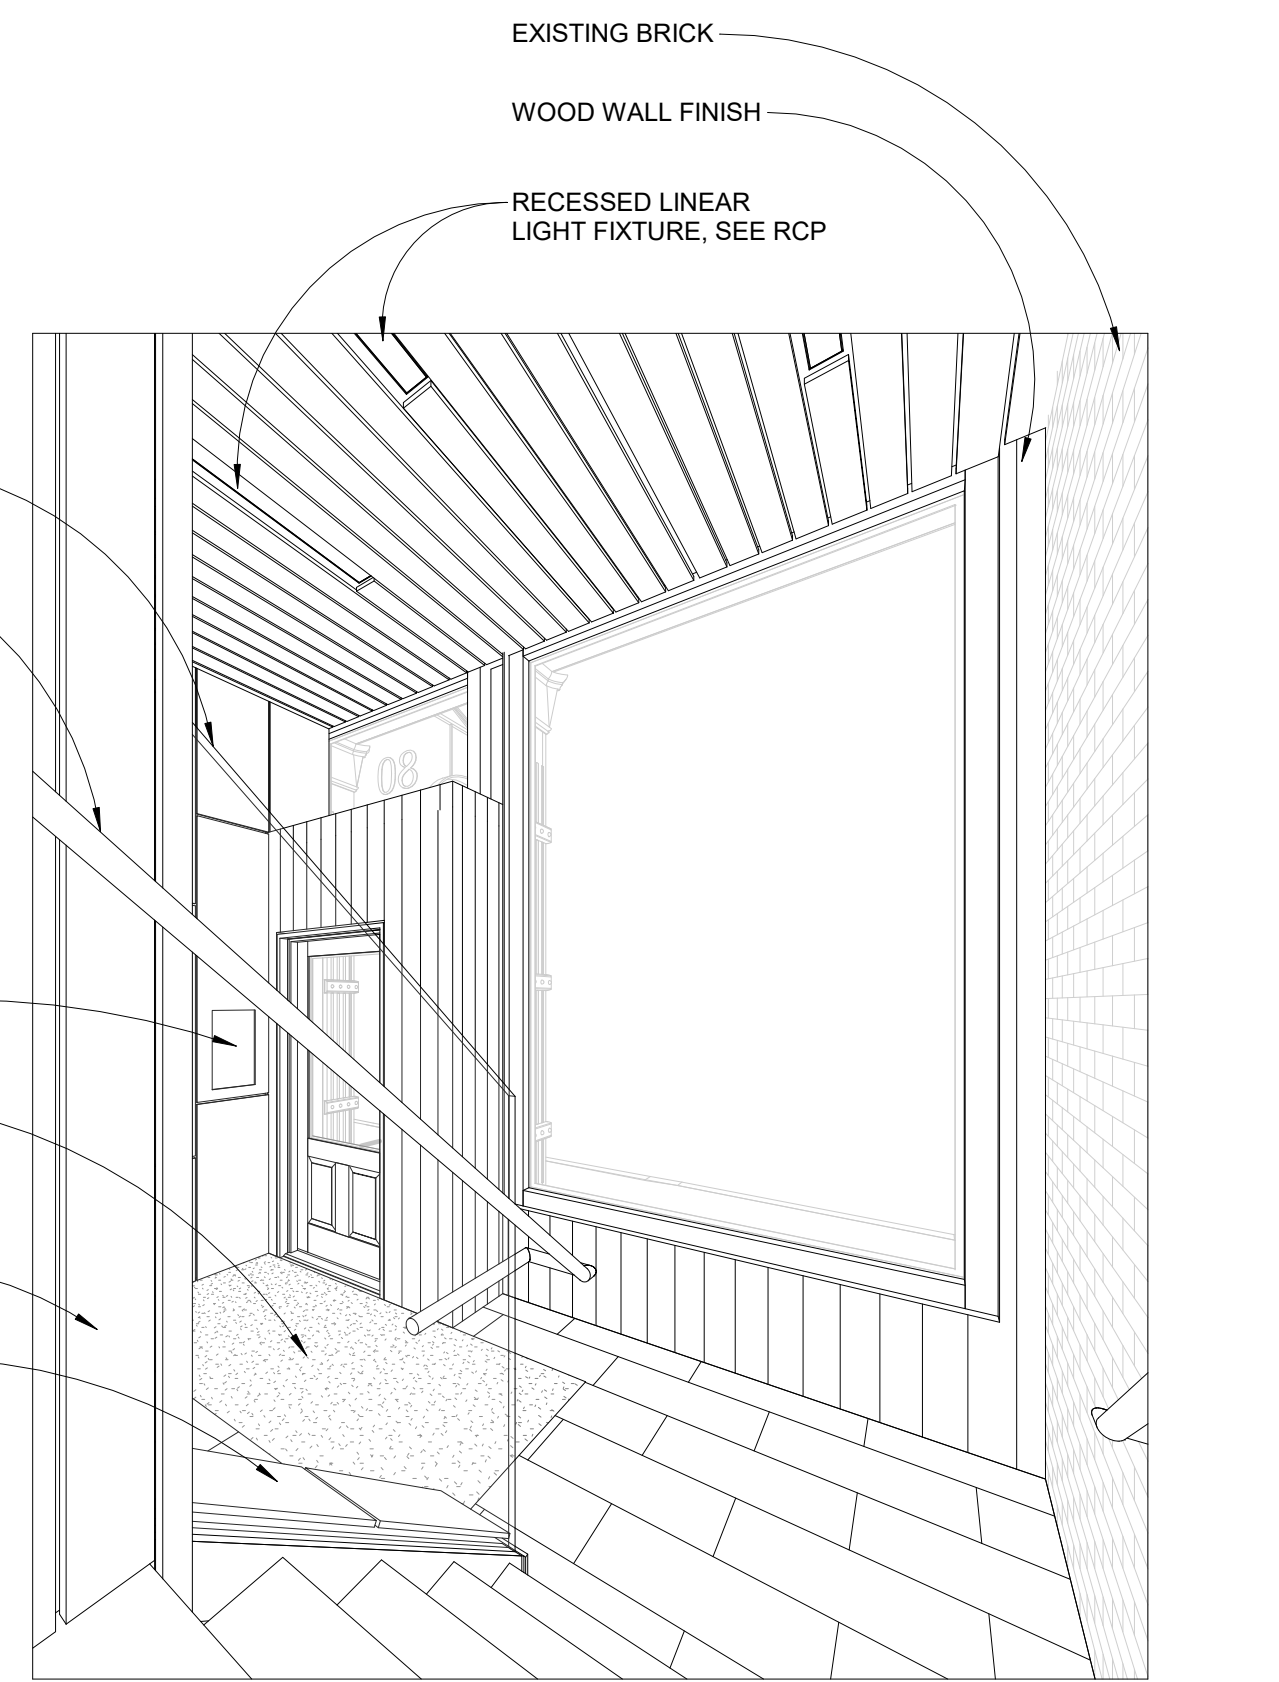

9 LOBBY PERSPECTIVE TO ENTRY

NOTE: PERSPECTIVE SHOWN FOR CONVENIENCE AND MAY NOT CONTAIN ENTIRETY OF DESIGN INTENT. SEE A520 FOR STAIR REQUIREMENTS.