


DOOR SCHEDULE				FINISH MATERIAL SCHEDULE			
DOOR TAG	TYPE	SIZE	FRAME	FLOOR	BASE	CEILING	KEY
A	6'-0" x 7'-0" 1 3/4"	NO	INSULATED	E	EXISTING FLOORING TO BE CLEANED NEW CARPET TO MATCH EXISTING	E	1ST LETTER FLOOR 2ND LETTER BASE 3RD LETTER FINISH 4TH LETTER DECK
B	3'-0" x 5'-0" 1 3/4"	NO	INSULATED	L	EXISTING BASE TO BE CLEANED EXISTING CARPET TO MATCH EXISTING	L	

DOOR TYPES / NOTES			
KEY NOTES	1	2	3
1	2	3	

LEGEND			
	NEW WALL		
	EXISTING WALL		
	EXISTING MASONRY WALL		
	WALL TO DEMOLISH		

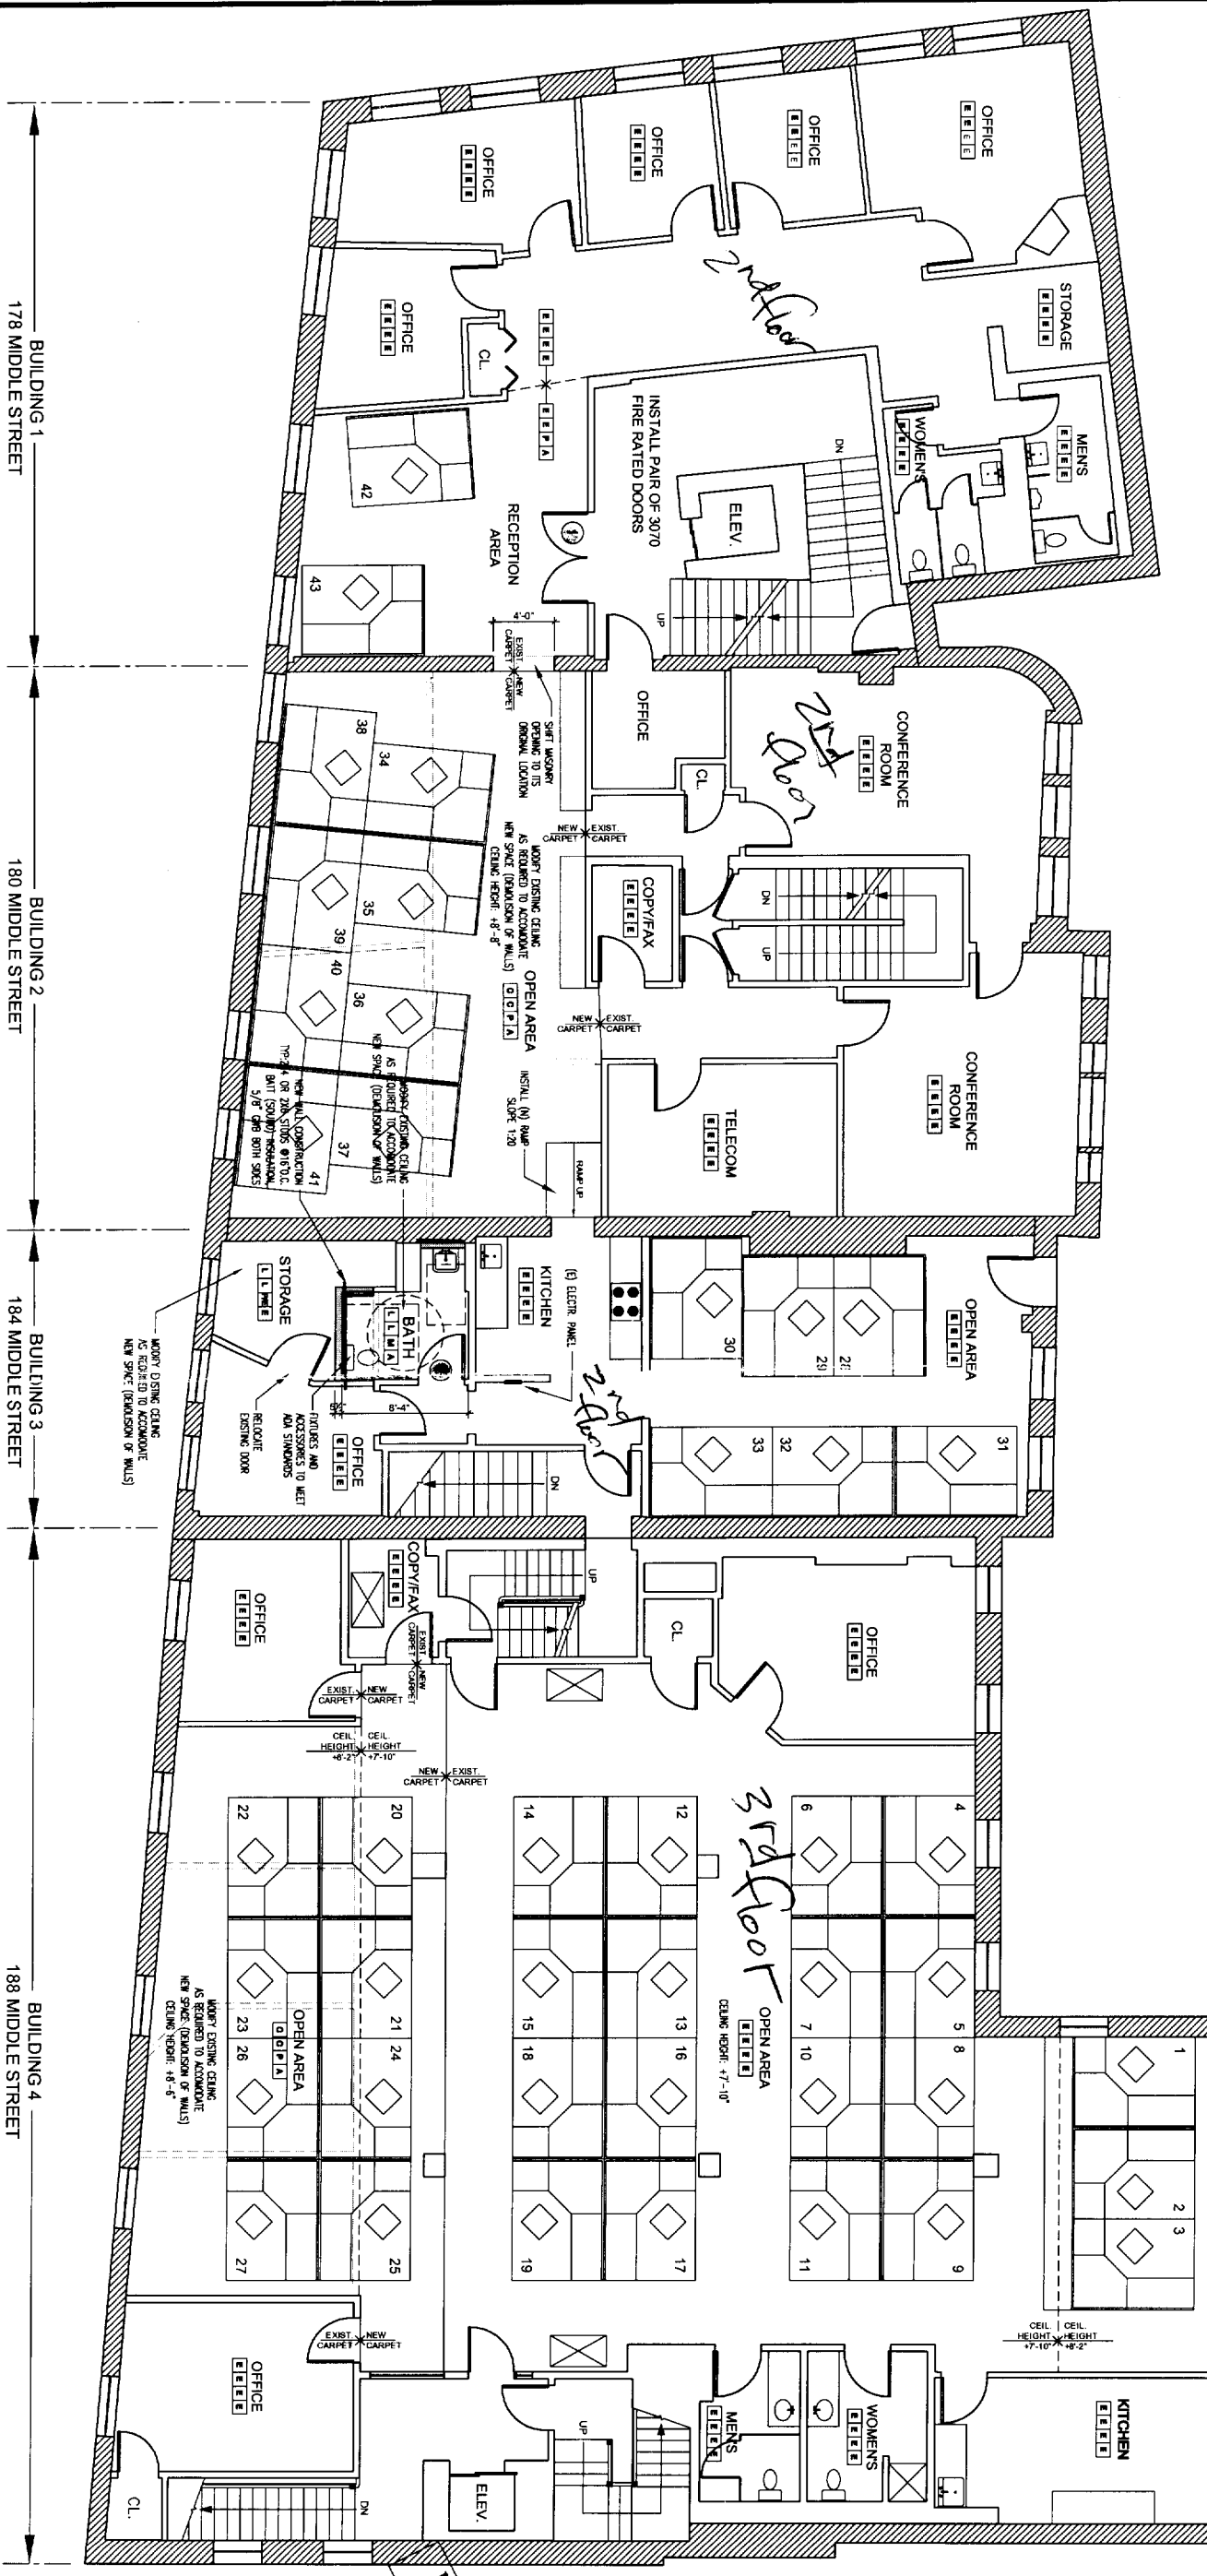

1 FLOOR PLAN
A1.1
3/16" = 1'-0"



BUILDING 1
178 MIDDLE STREET

BUILDING 2
180 MIDDLE STREET

BUILDING 3
184 MIDDLE STREET

BUILDING 4
188 MIDDLE STREET

Approved from David at Prudential

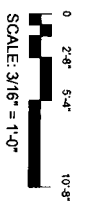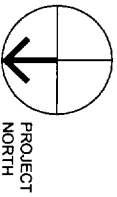

DATE:	04/08/04
PROJECT NO.:	04/06/04
DRAWN BY:	SA
CHECKED BY:	TST
SCALE:	AS NOTED
SHEET TITLE:	FLOOR PLAN

PRUDENTIAL PORTLAND GROUP INSURANCE
178 MIDDLE STREET
PORTLAND, MAINE

© 2002 TFH ARCHITECTS
TFH ARCHITECTS
178 MIDDLE STREET
PORTLAND, MAINE
TELEPHONE: 207 778 8141
ARCHITECTURE PLANNING

*PROGRESS PRINT ONLY
Not for Construction*

A1.1

