




1 VIEW FROM NORTHEAST  
1/4" = 1'-0"




4 VIEW FROM NORTHWEST  
1/4" = 1'-0"

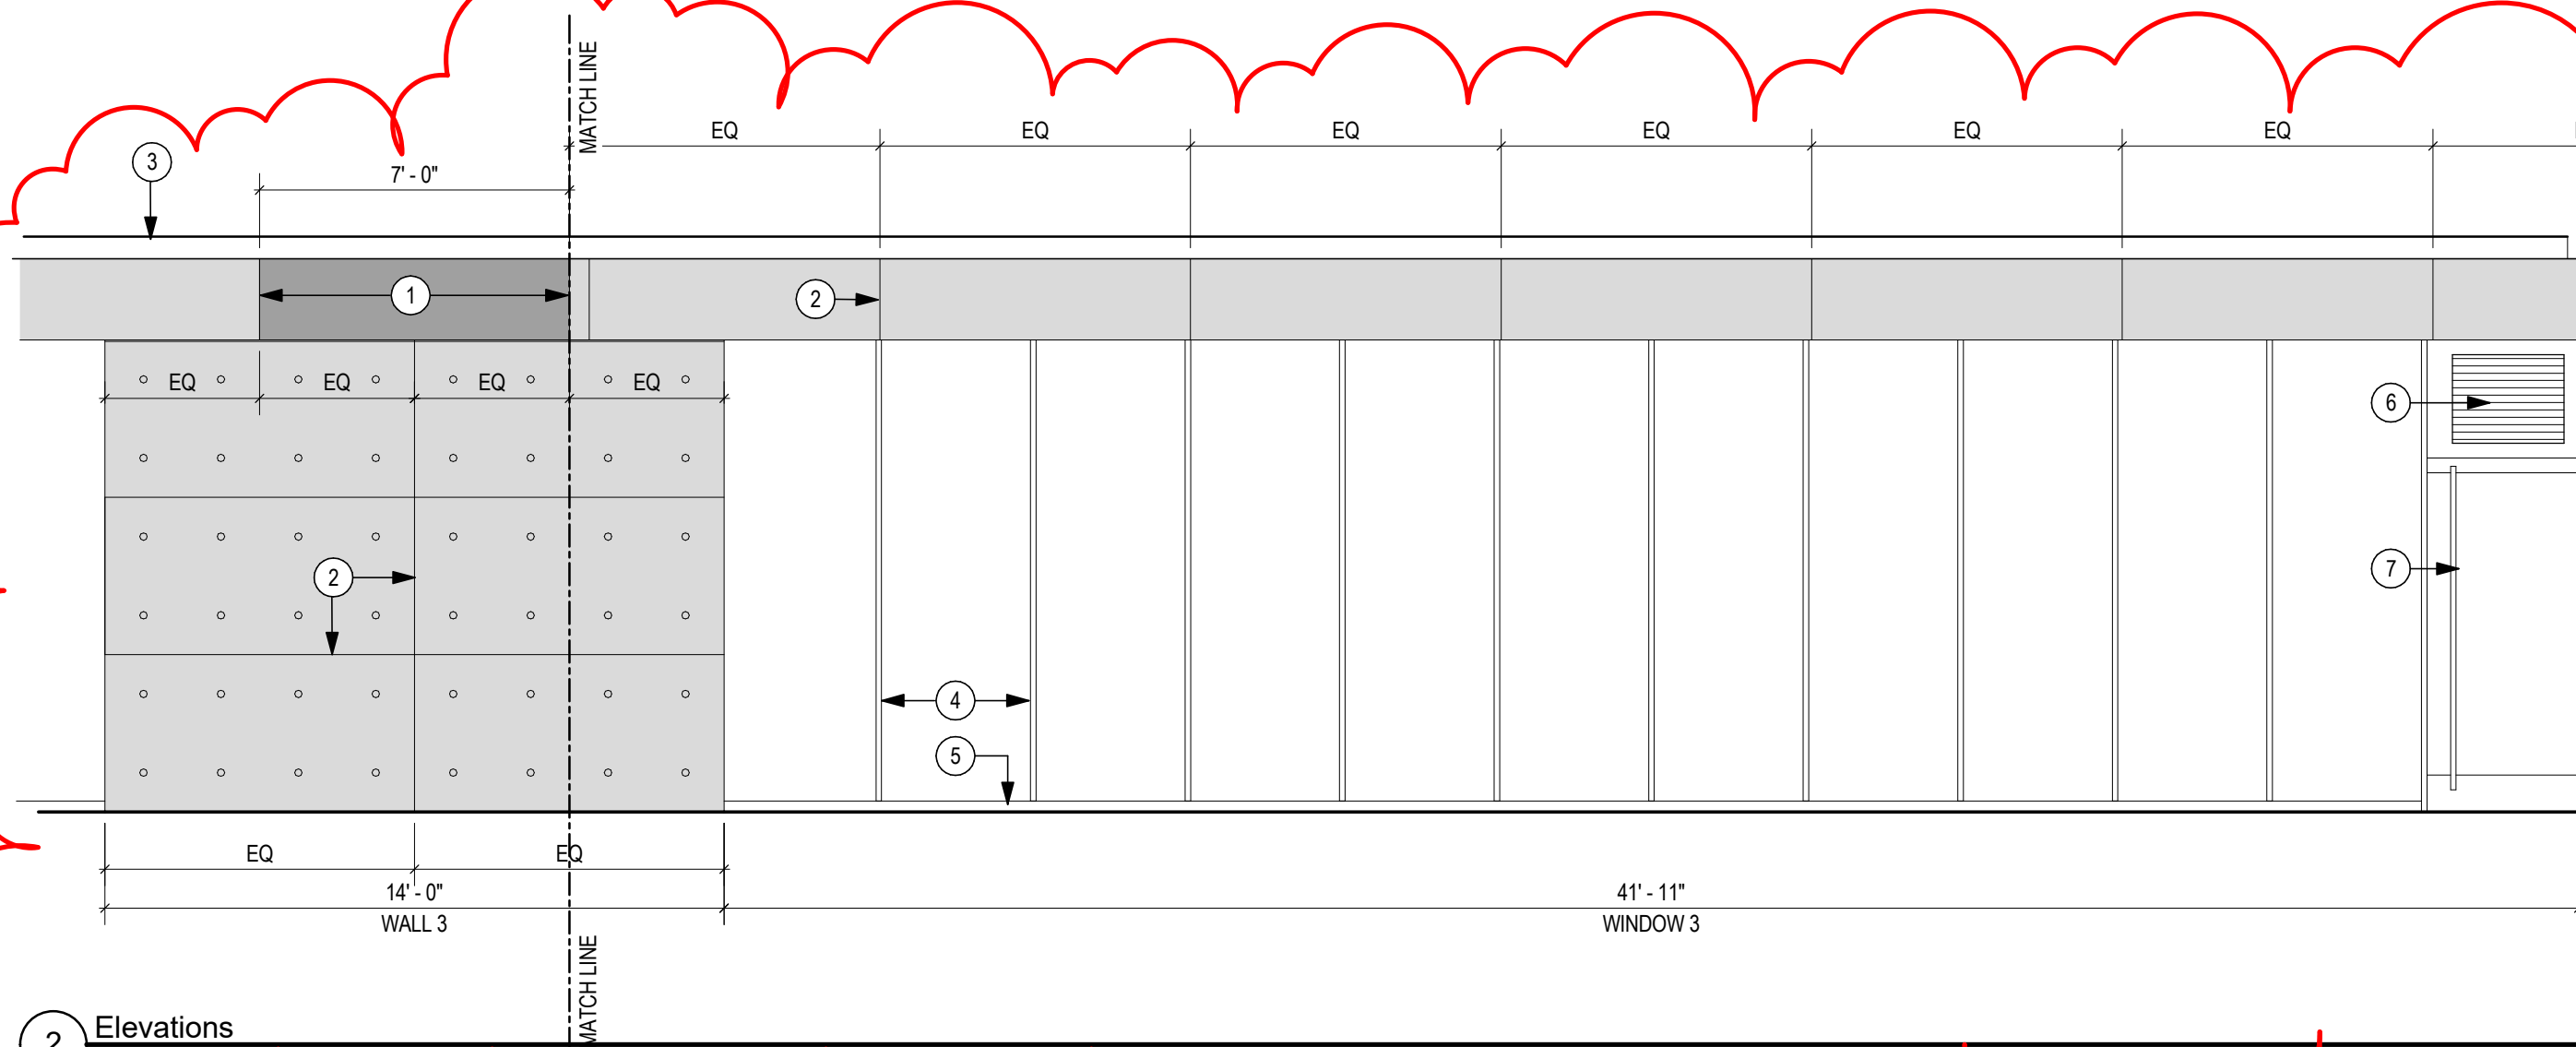

2 Elevations  
1/4" = 1'-0"


**ELEVATION KEYED NOTES**

- 1 BOND OUT REGION FOR POST TENSIONING.
- 2 FORM PANEL LINES
- 3 S.STL. ROOF EDGE TRIM
- 4 GLASS FINS (SEE CURTAINWALL DWGS)
- 5 S.STL. SILL
- 6 S.STL. GRATE
- 7 GLASS DOOR

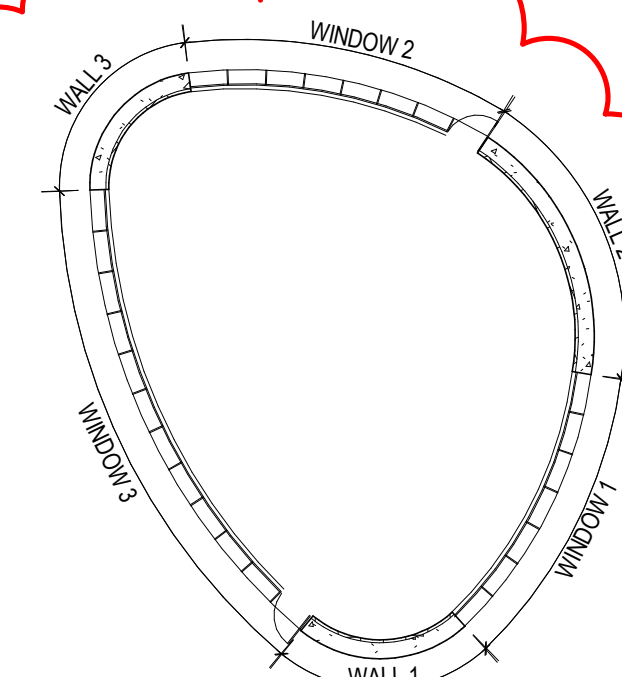

\*REFERENCE WALLS AND WINDOWS IDENTIFIED IN THIS PLAN TO ELEVATIONS BELOW.

5 ELEVATION MAP  
1/16" = 1'-0"

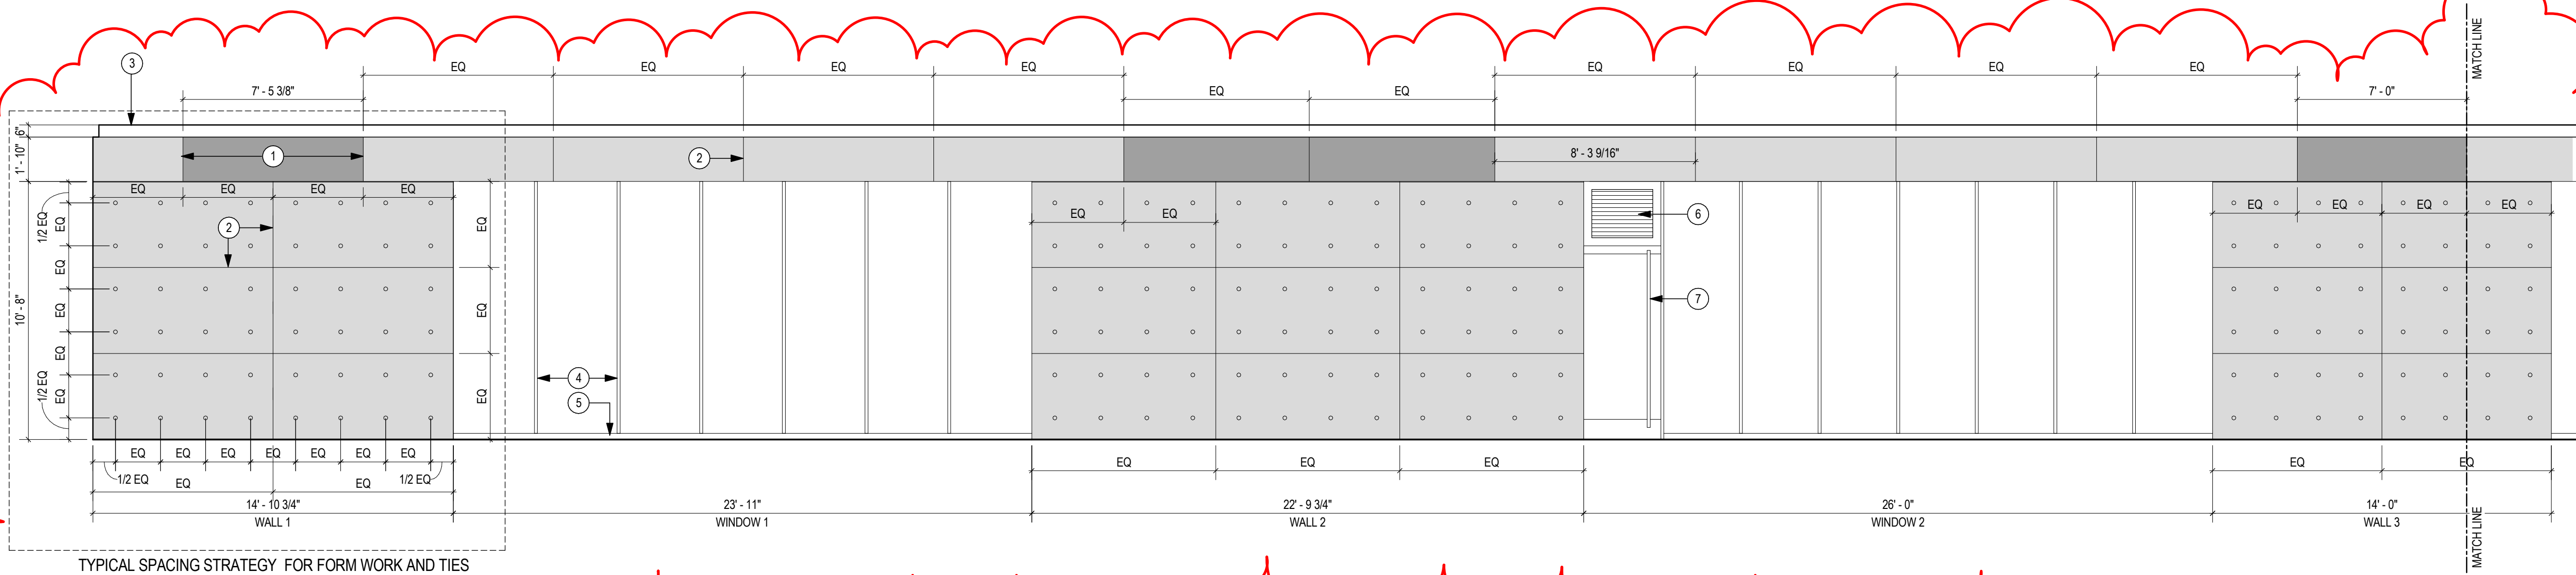

3 Elevations Copy 1  
1/4" = 1'-0"

TYPICAL SPACING STRATEGY FOR FORM WORK AND TIES



THIS DRAWING IS THE PROPERTY OF CANAL 5 STUDIO AND IS NOT TO BE COPIED OR REPRODUCED IN PART OR WHOLE. 2014 © CANAL 5 STUDIO

Mark	Date	Description
1	10-11-2016	Addendum 1

Project Status


**ISSUED FOR CONSTRUCTION**  
SEP. 19, 2016

Drawing Title  
**BUILDING VIEWS**

Scale: As indicated

Drawing Number

**A20.1**

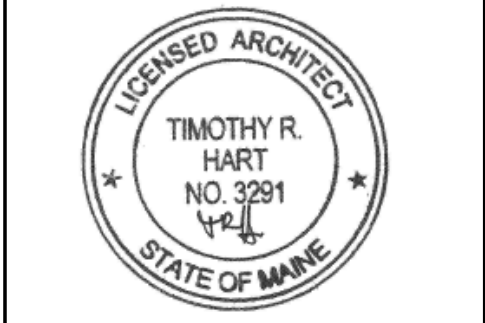

THIS DRAWING IS THE PROPERTY OF CANAL 5 STUDIO AND IS NOT TO BE COPIED OR REPRODUCED IN PART OR WHOLE. 2014 © CANAL 5 STUDIO


Mark	Date	Description
1	10-11-2016	Addendum 1

Project Status  
**ISSUED FOR CONSTRUCTION**  
 SEP. 19, 2016


Drawing Title  
**SECTION DRAWINGS**

Scale: As indicated


Drawing Number  
**A30.1**

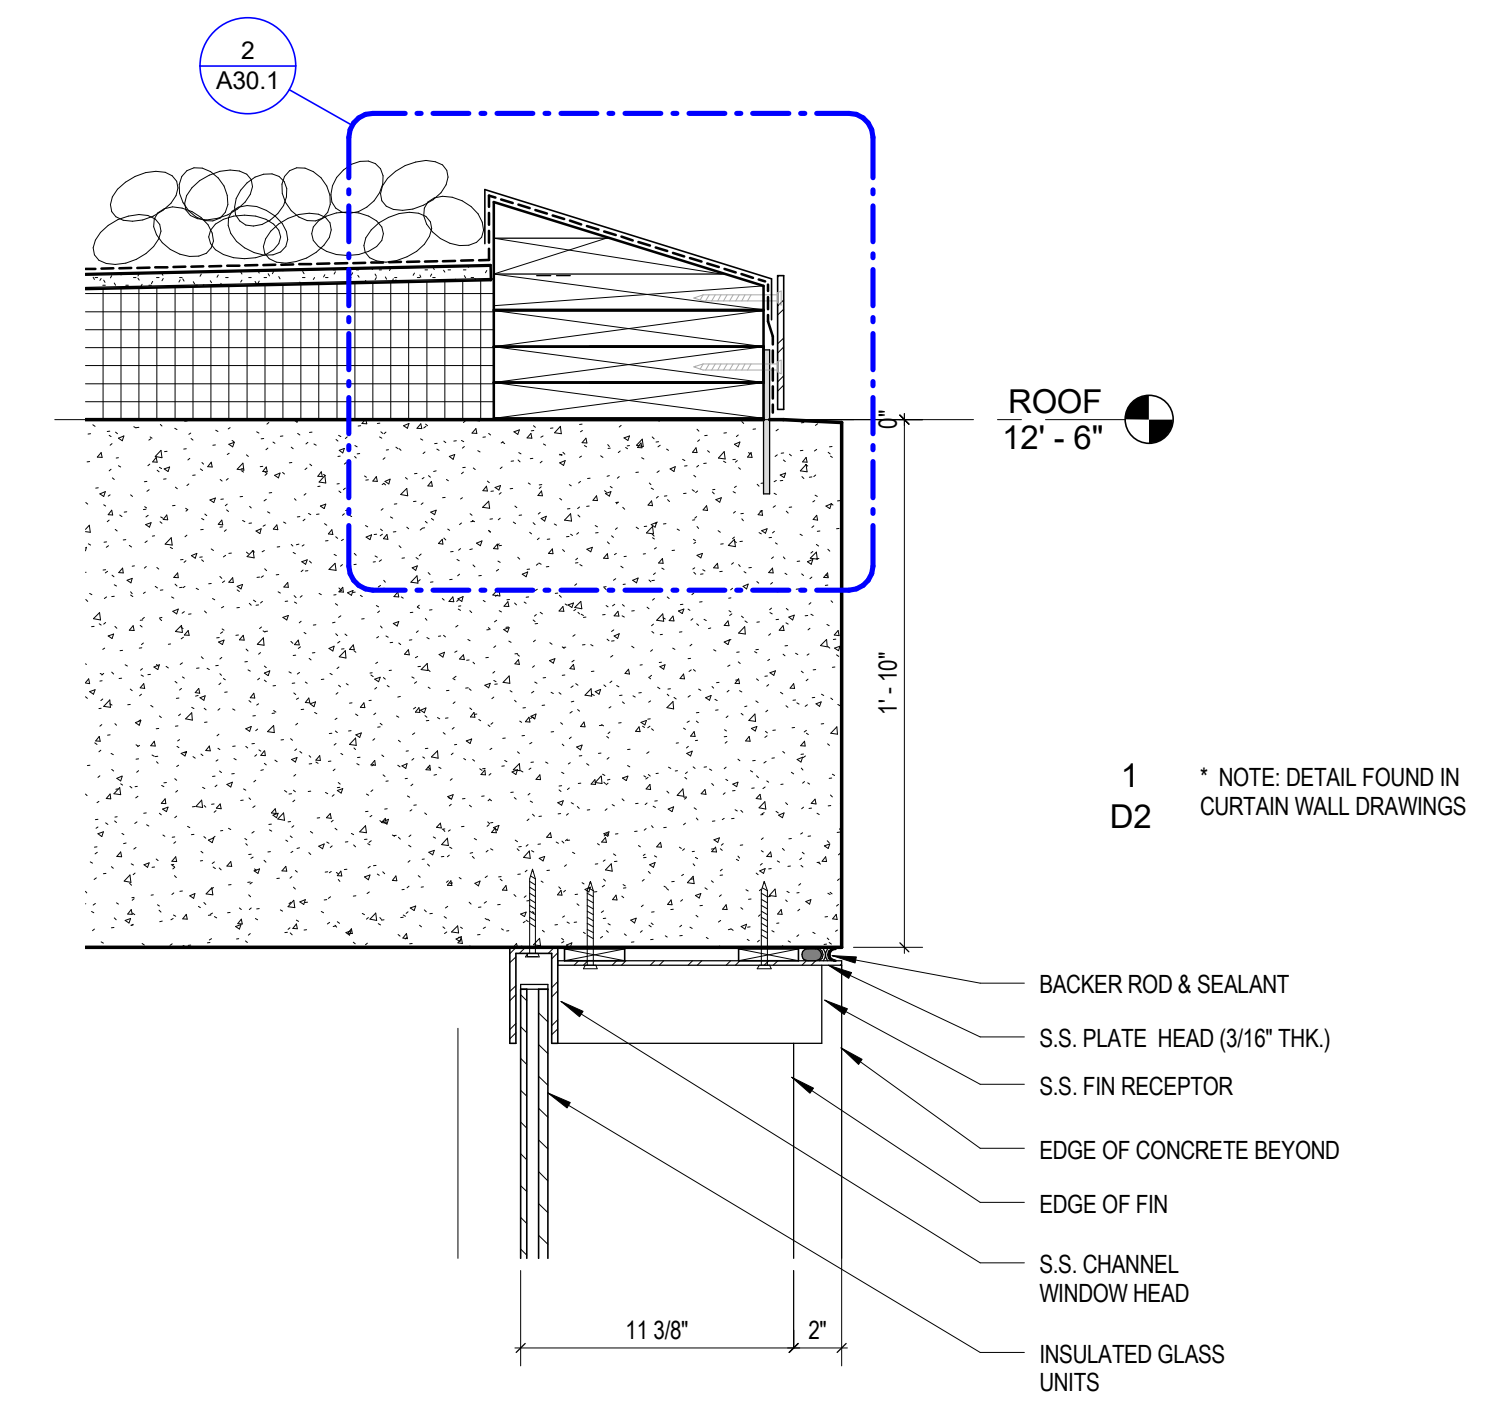


3 ROOF EDGE AT GLAZING-TYP.  
 1 1/2" = 1'-0"

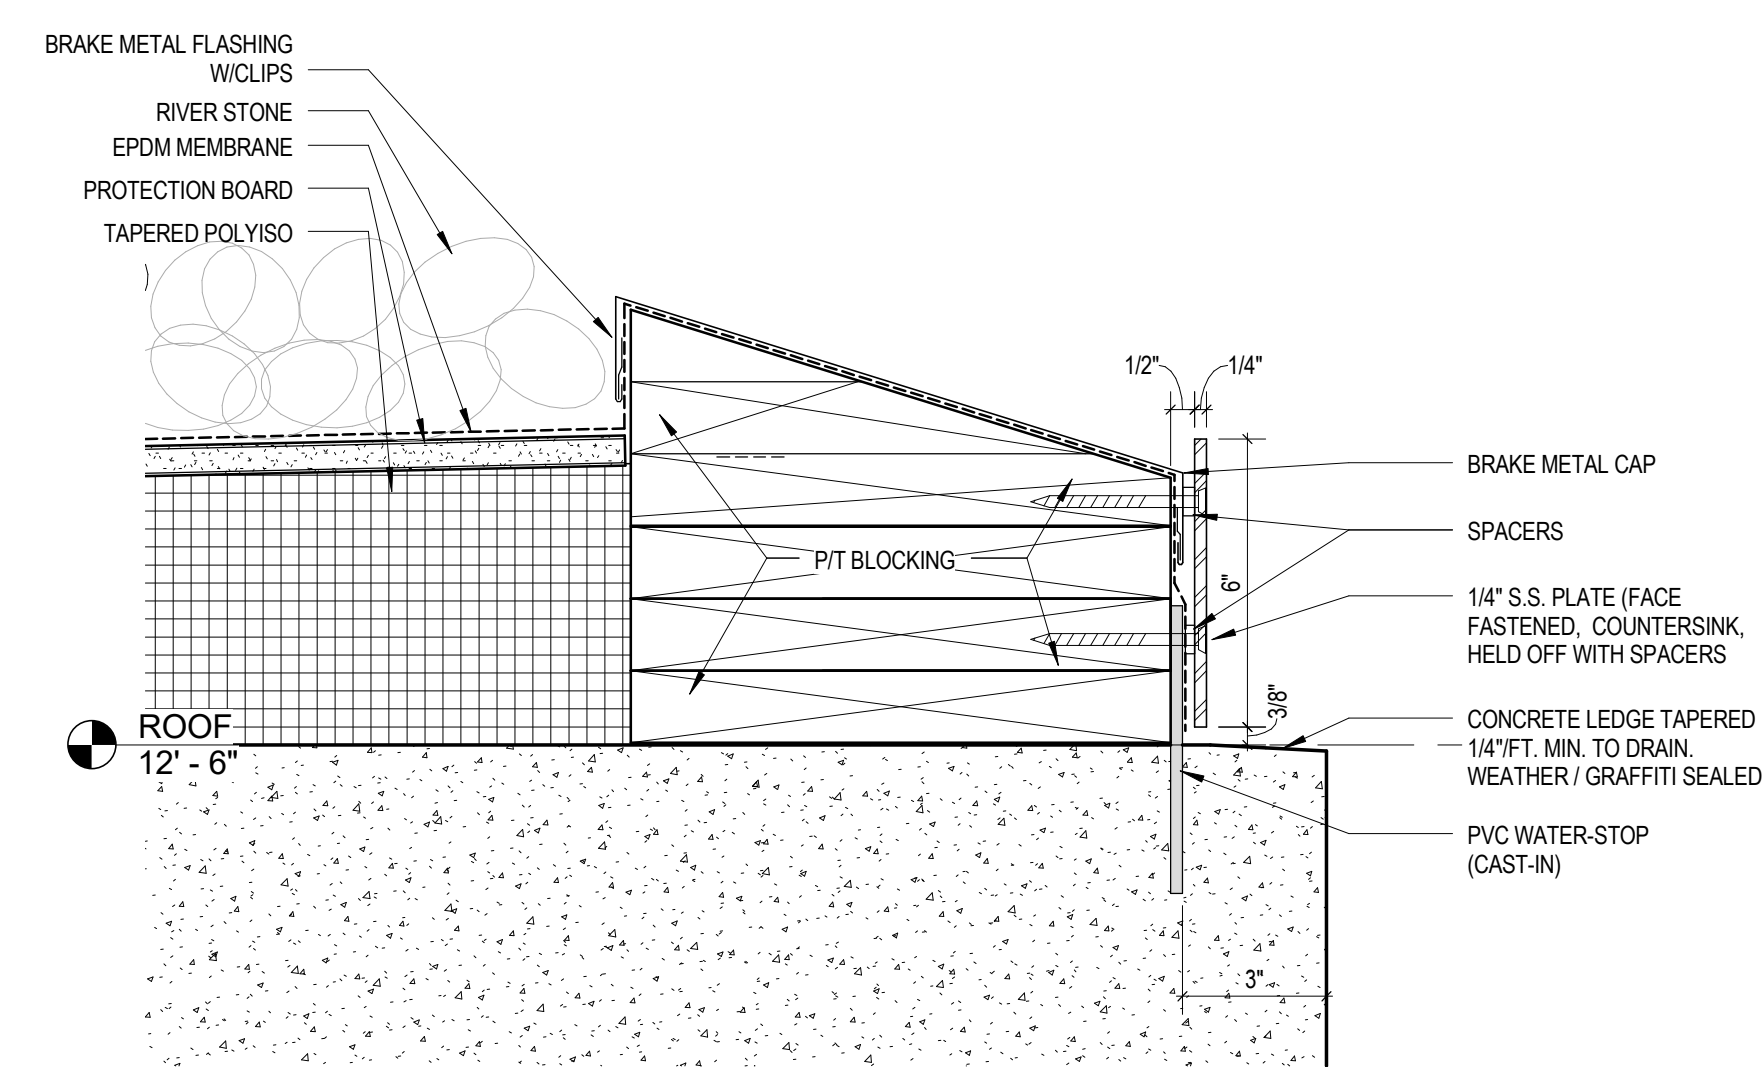


2 ROOF EDGE TYPICAL  
 3" = 1'-0"

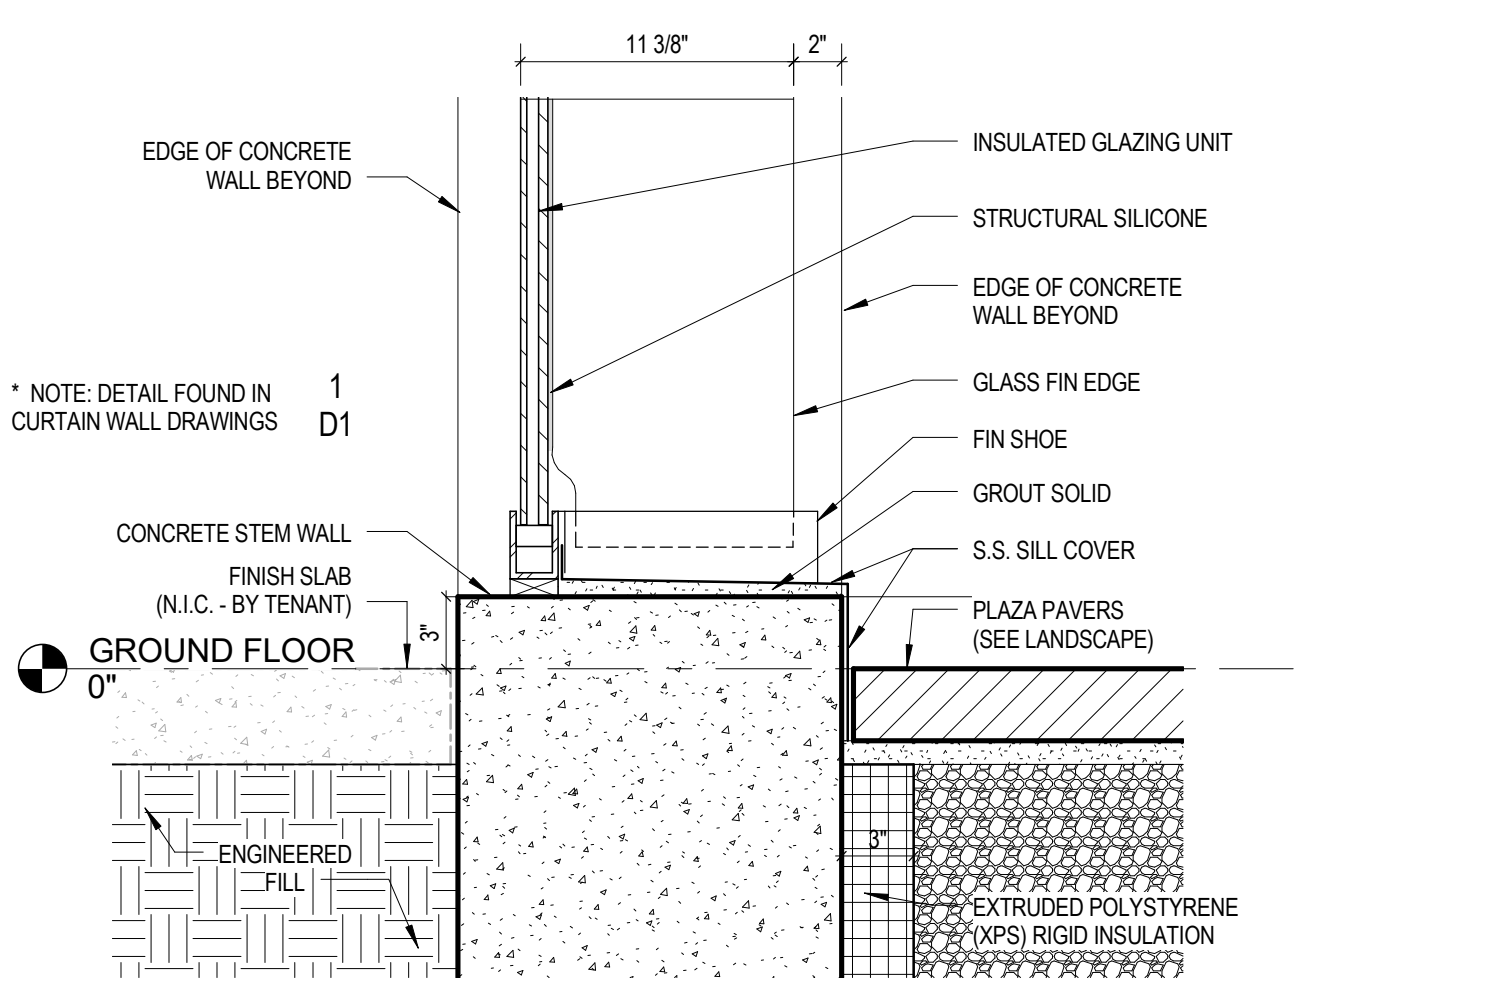


5 BLDG. BASE AT SILL-TYP.  
 1 1/2" = 1'-0"

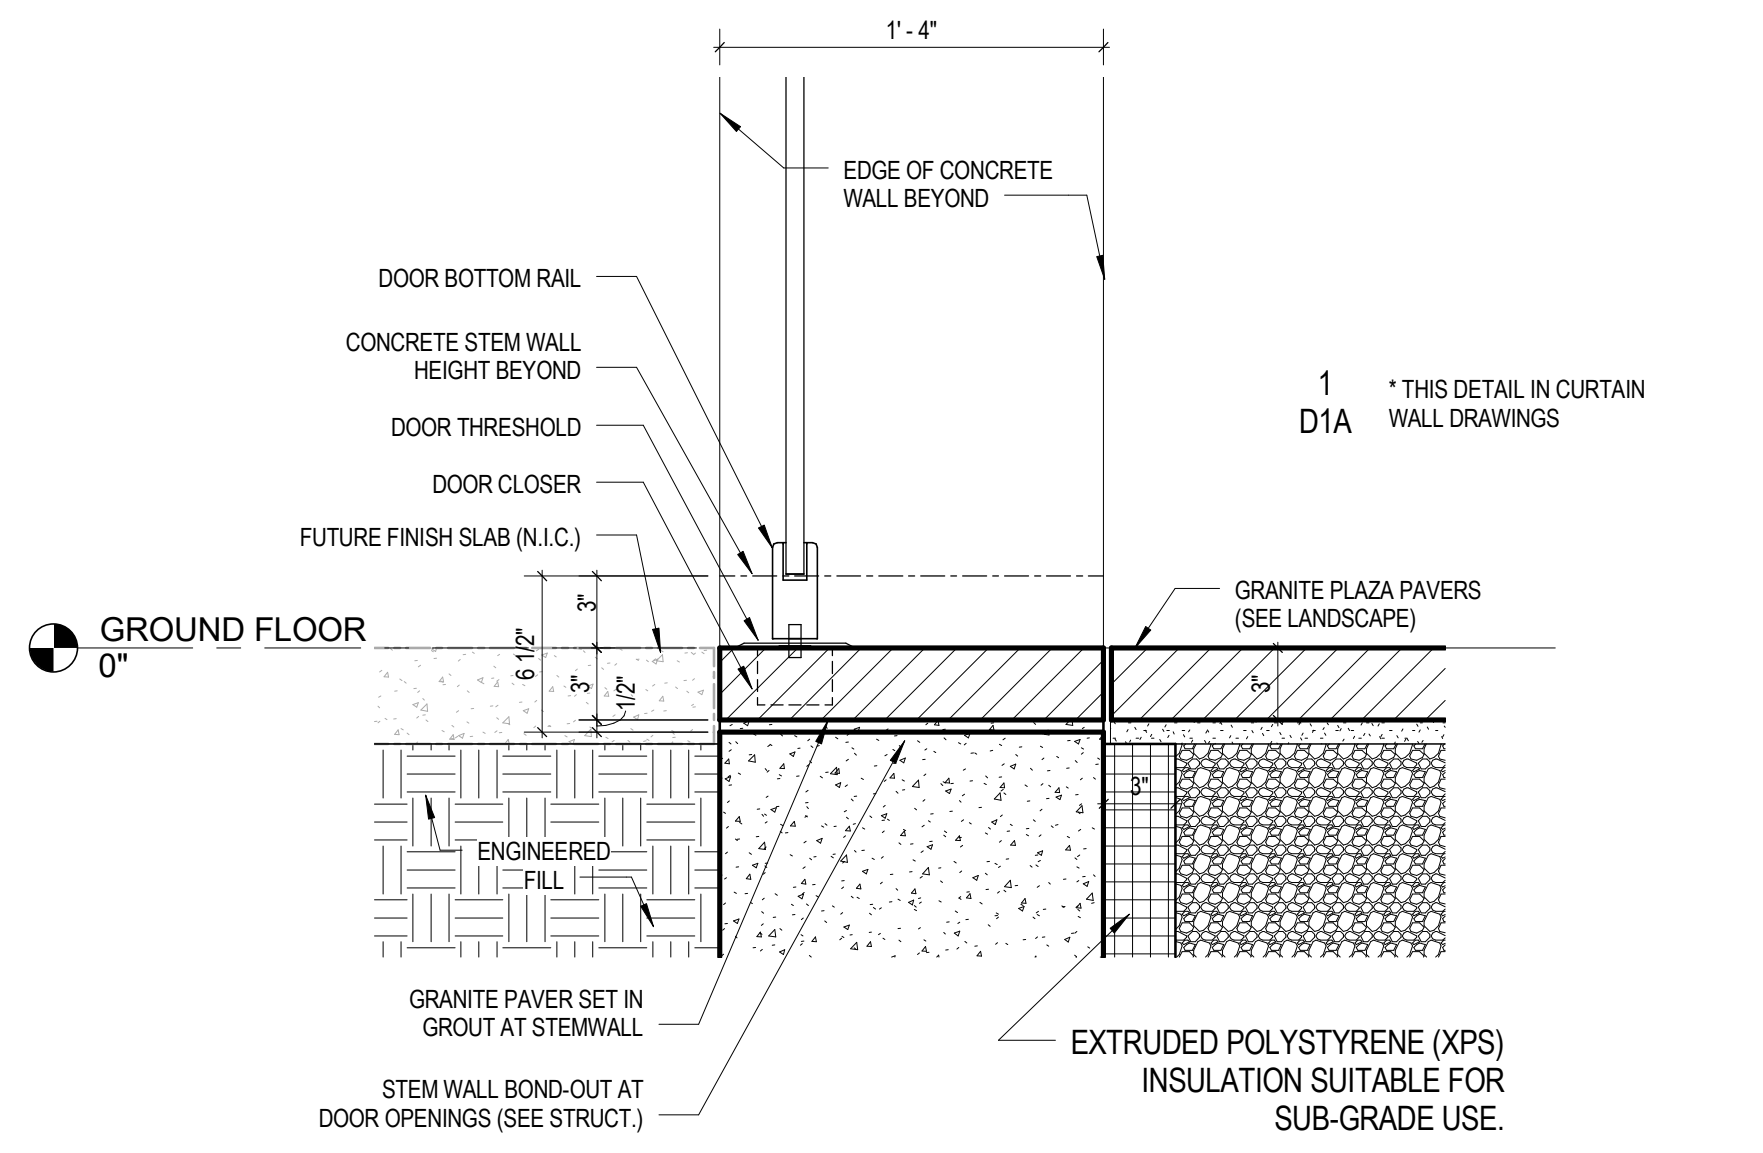


4 BLDG. BASE AT DOOR THRESHOLD  
 1 1/2" = 1'-0"

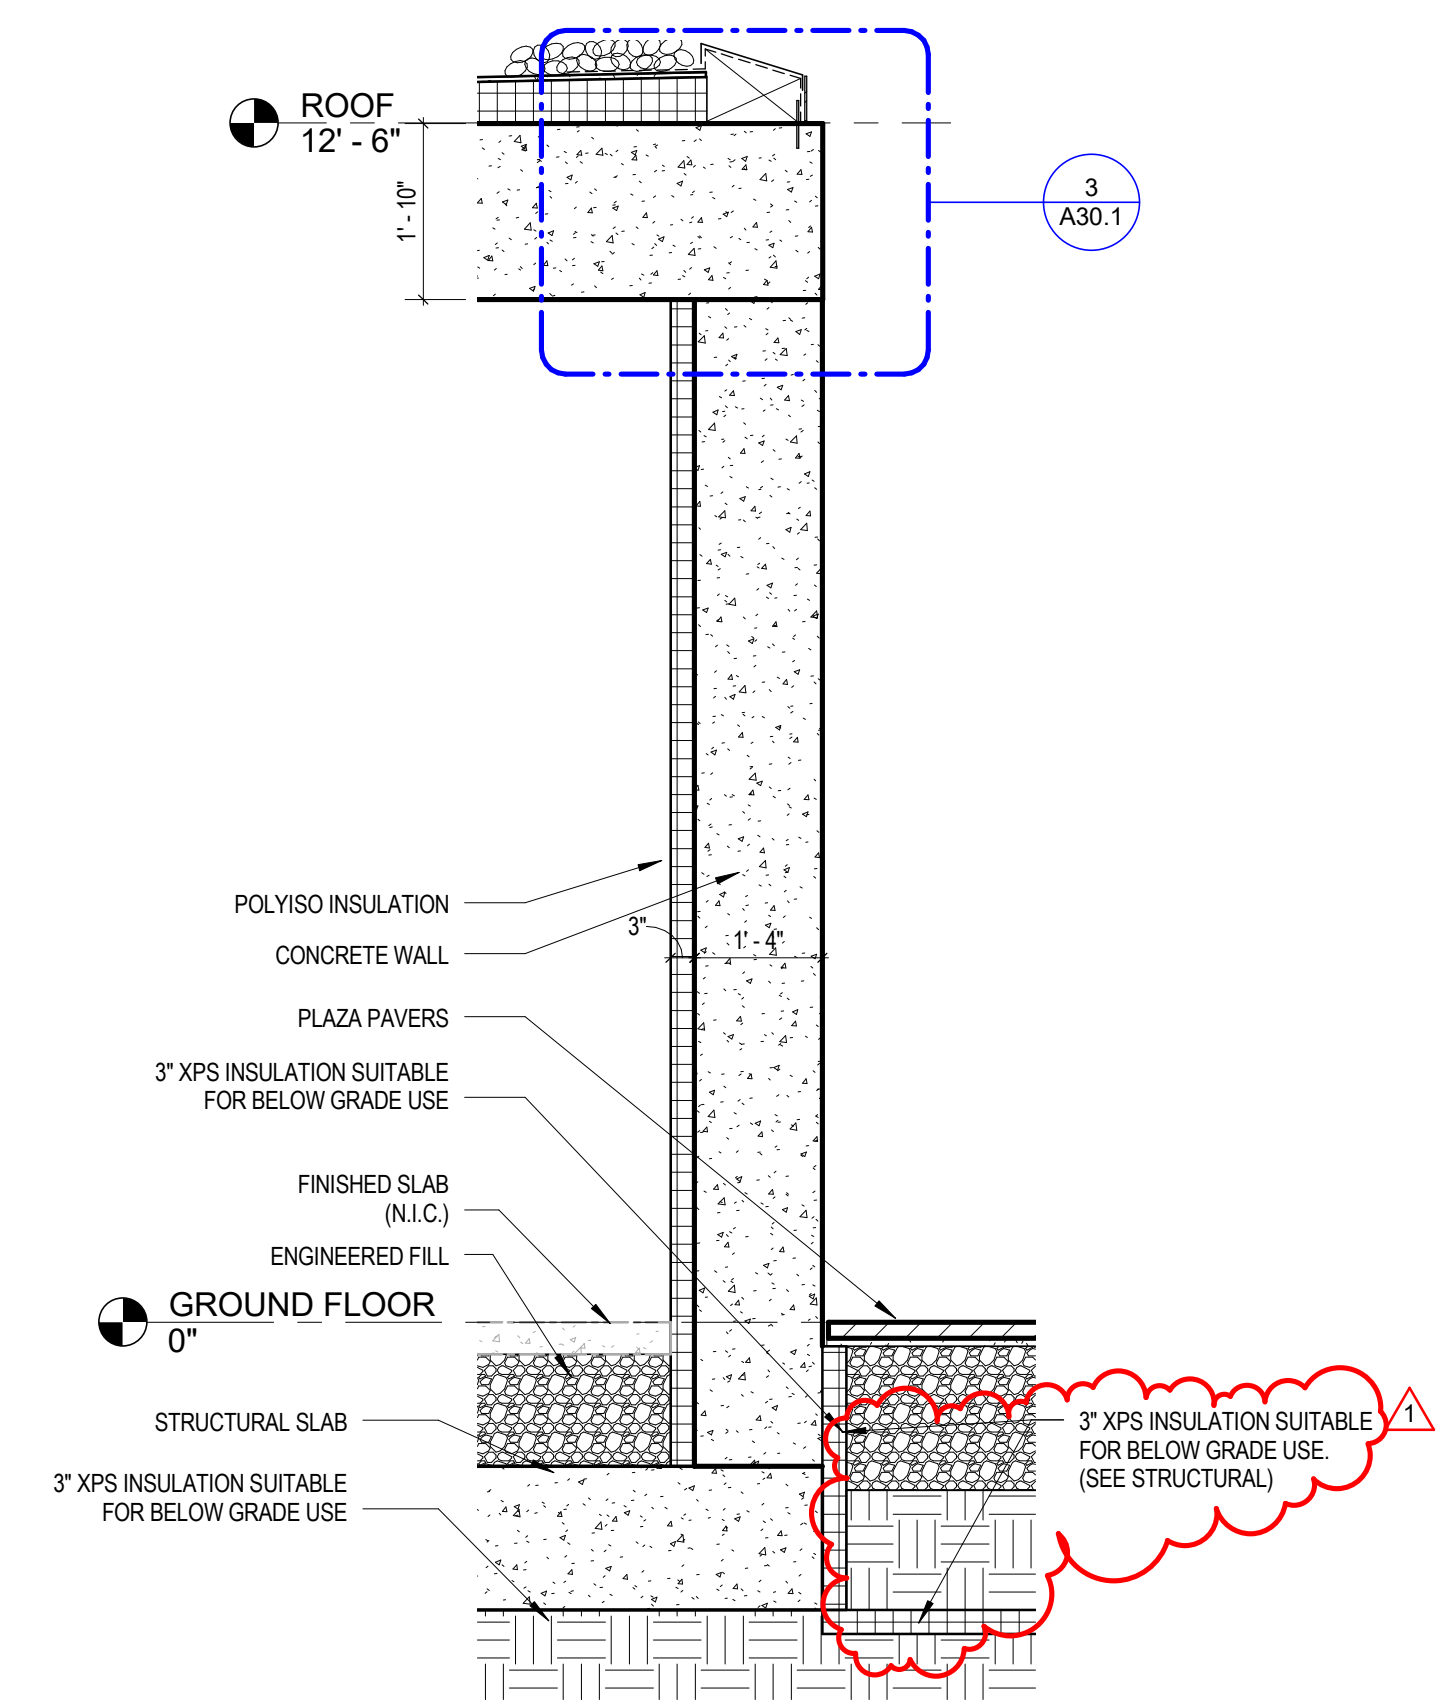


1 WALL SECTION AT CONCRETE WALL-TYP.  
 1/2" = 1'-0"

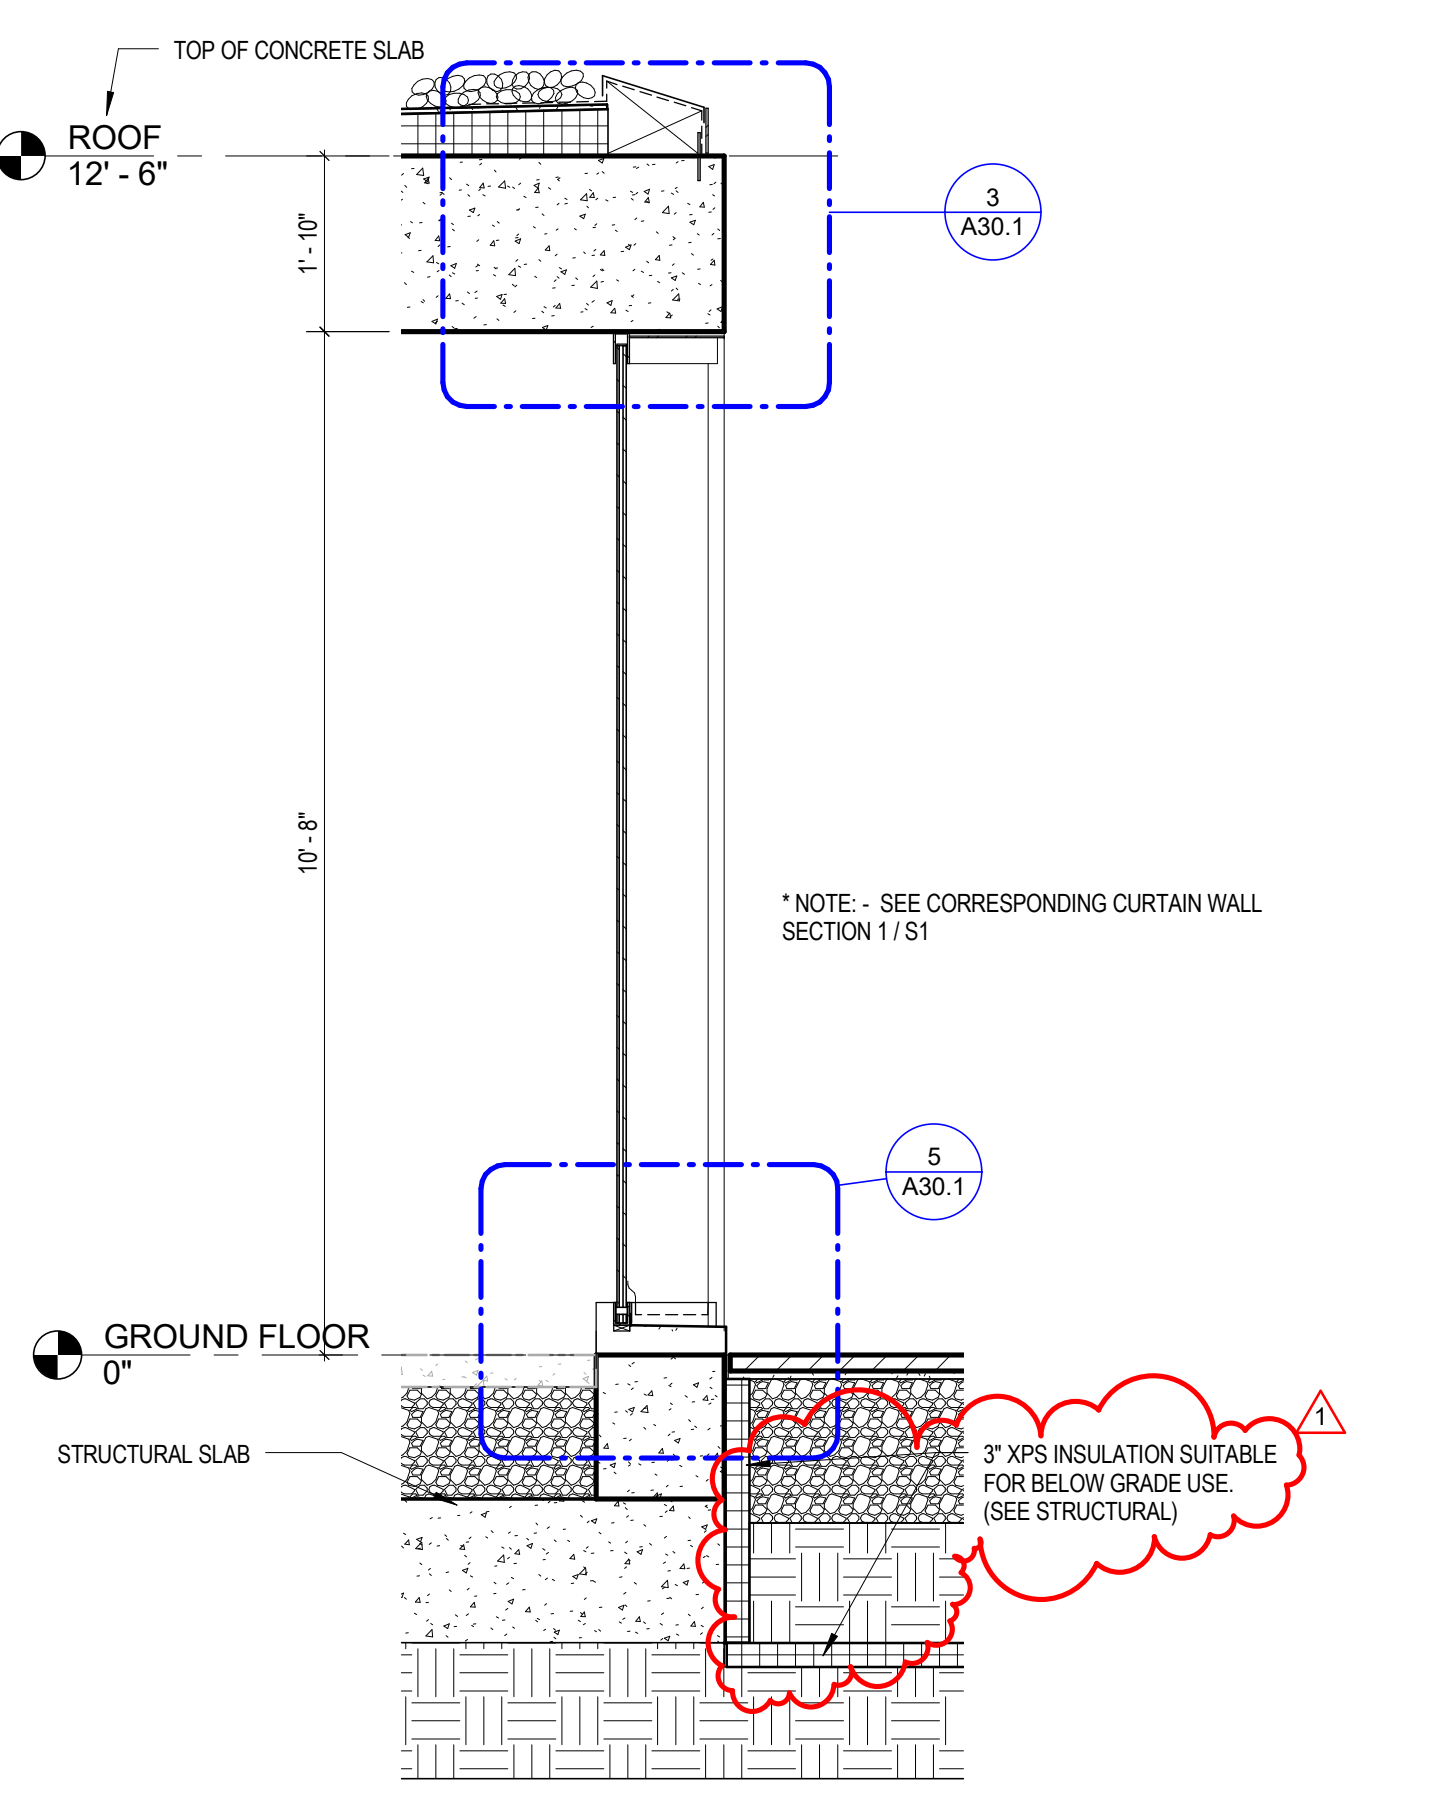

6 WALL SECTION AT GLAZING-TYP.  
 1/2" = 1'-0"

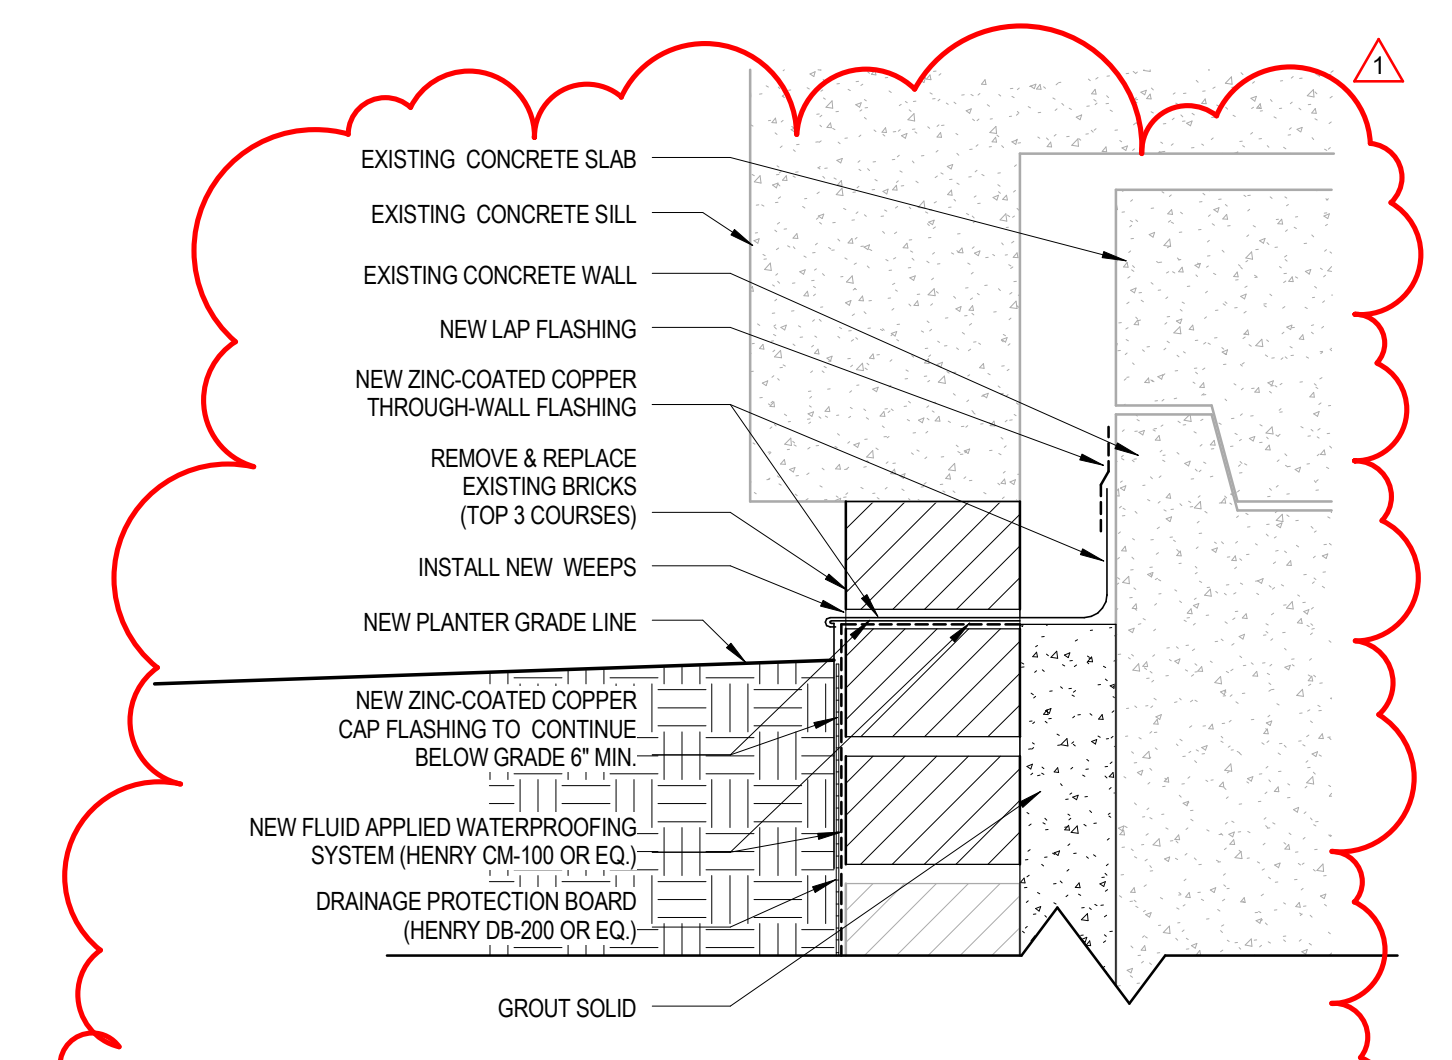

7 Planter Grade at Buildings  
 3" = 1'-0"

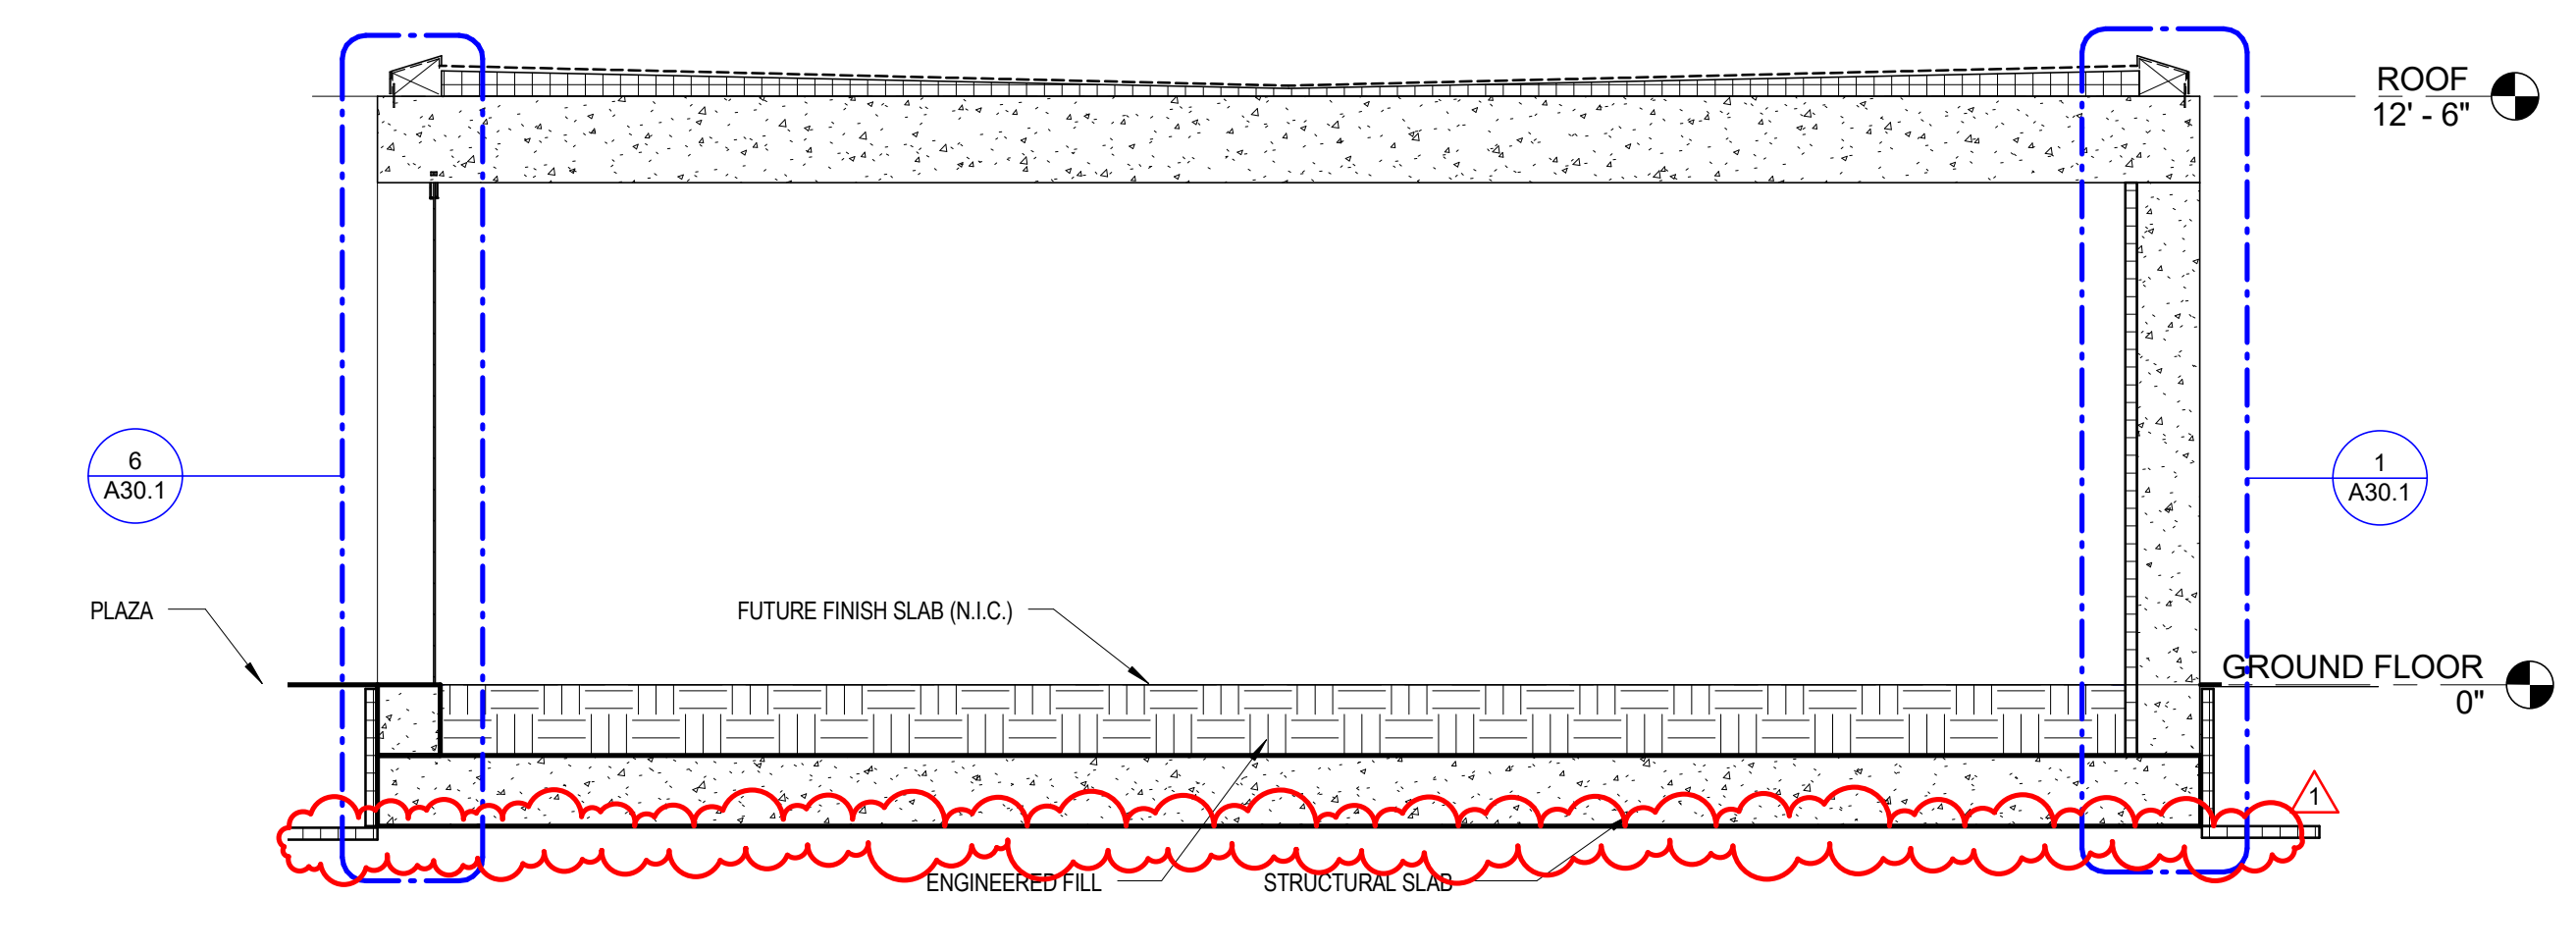

8 BUILDING SECTION - TYPICAL  
 1/4" = 1'-0"