

DESIGN REPUBLIC PARTNERS ARCHITECTS LLP  
501 MADISON AVENUE 11th FLOOR NEW YORK, NEW YORK 10022  
TELEPHONE 646 747 3730 WWW.DESIGNREPUBLIC.US.COM  
ARCHITECTURE PLANNING DESIGN

CLIENT/OWNER/TENANT

FAT FACE LTD  
1-3 RIDGWAY HAVANT, PO9 1QJ  
UNITED KINGDOM  
CONTACT: DAVID LILLEY  
TEL: 0044.2392.441100  
E: DAVIDLILLEY@FATFACE.COM

DESIGNER


BOX OF FROGS LTD  
2 WILLOW PARK STROKE POGES BUCKS SL2 4ES  
CONTACT: SARAH MALCOM-RICHARDS  
TEL: 007748606997  
E: SARAH@BOXOFFROGS.WEB.COM

MEP ENGINEER

FISKAA  
589 8TH AVENUE  
NEW YORK, NY, 10018  
CONTACT: ERIC MARTINSEN  
TEL: 212.738.9500  
E: EMARTINSEN@FISKAA.COM

STRUCTURAL ENGINEER

ARMOUR UNSDERFER ENGINEERING INC. P.S.  
555 116TH AVE NE, SUITE 118  
BELLEVUE WA 98004  
CONTACT: BRIAN UNSDERFER  
TEL: 425.614.0949  
E: brianu@au-eng.com

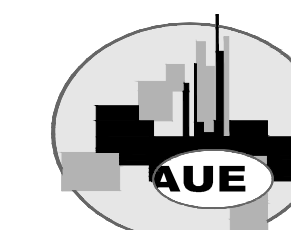

ARMOUR UNSDERFER  
ENGINEERING INC., P.S.  
555 116th AVE NE, SUITE 118  
BELLEVUE, WA 98004  
425 614-0949 / INFO@AU-ENG.COM  
JOB NO: 15231

Issue	Date	Issue	Date
A. ISSUE FOR HISTORIC REVIEW	07/01/15		
B. ISSUE FOR LL REVIEW/PRELM	07/10/15		
PRICING			
C. ISSUE FOR DEMO PERMIT	07/20/15		

Project:  
**FAT FACE PORTLAND**  
34 EXCHANGE STREET  
PORTLAND, ME 04104



Drawing Title  
**SECOND FLOOR  
FRAMING PLAN**

Project No.	Drawn By	Date	Scale
5063.02			

Seal \_\_\_\_\_ Floor(s) \_\_\_\_\_

Drawing No. \_\_\_\_\_

**DS-003**  
07/20/2015

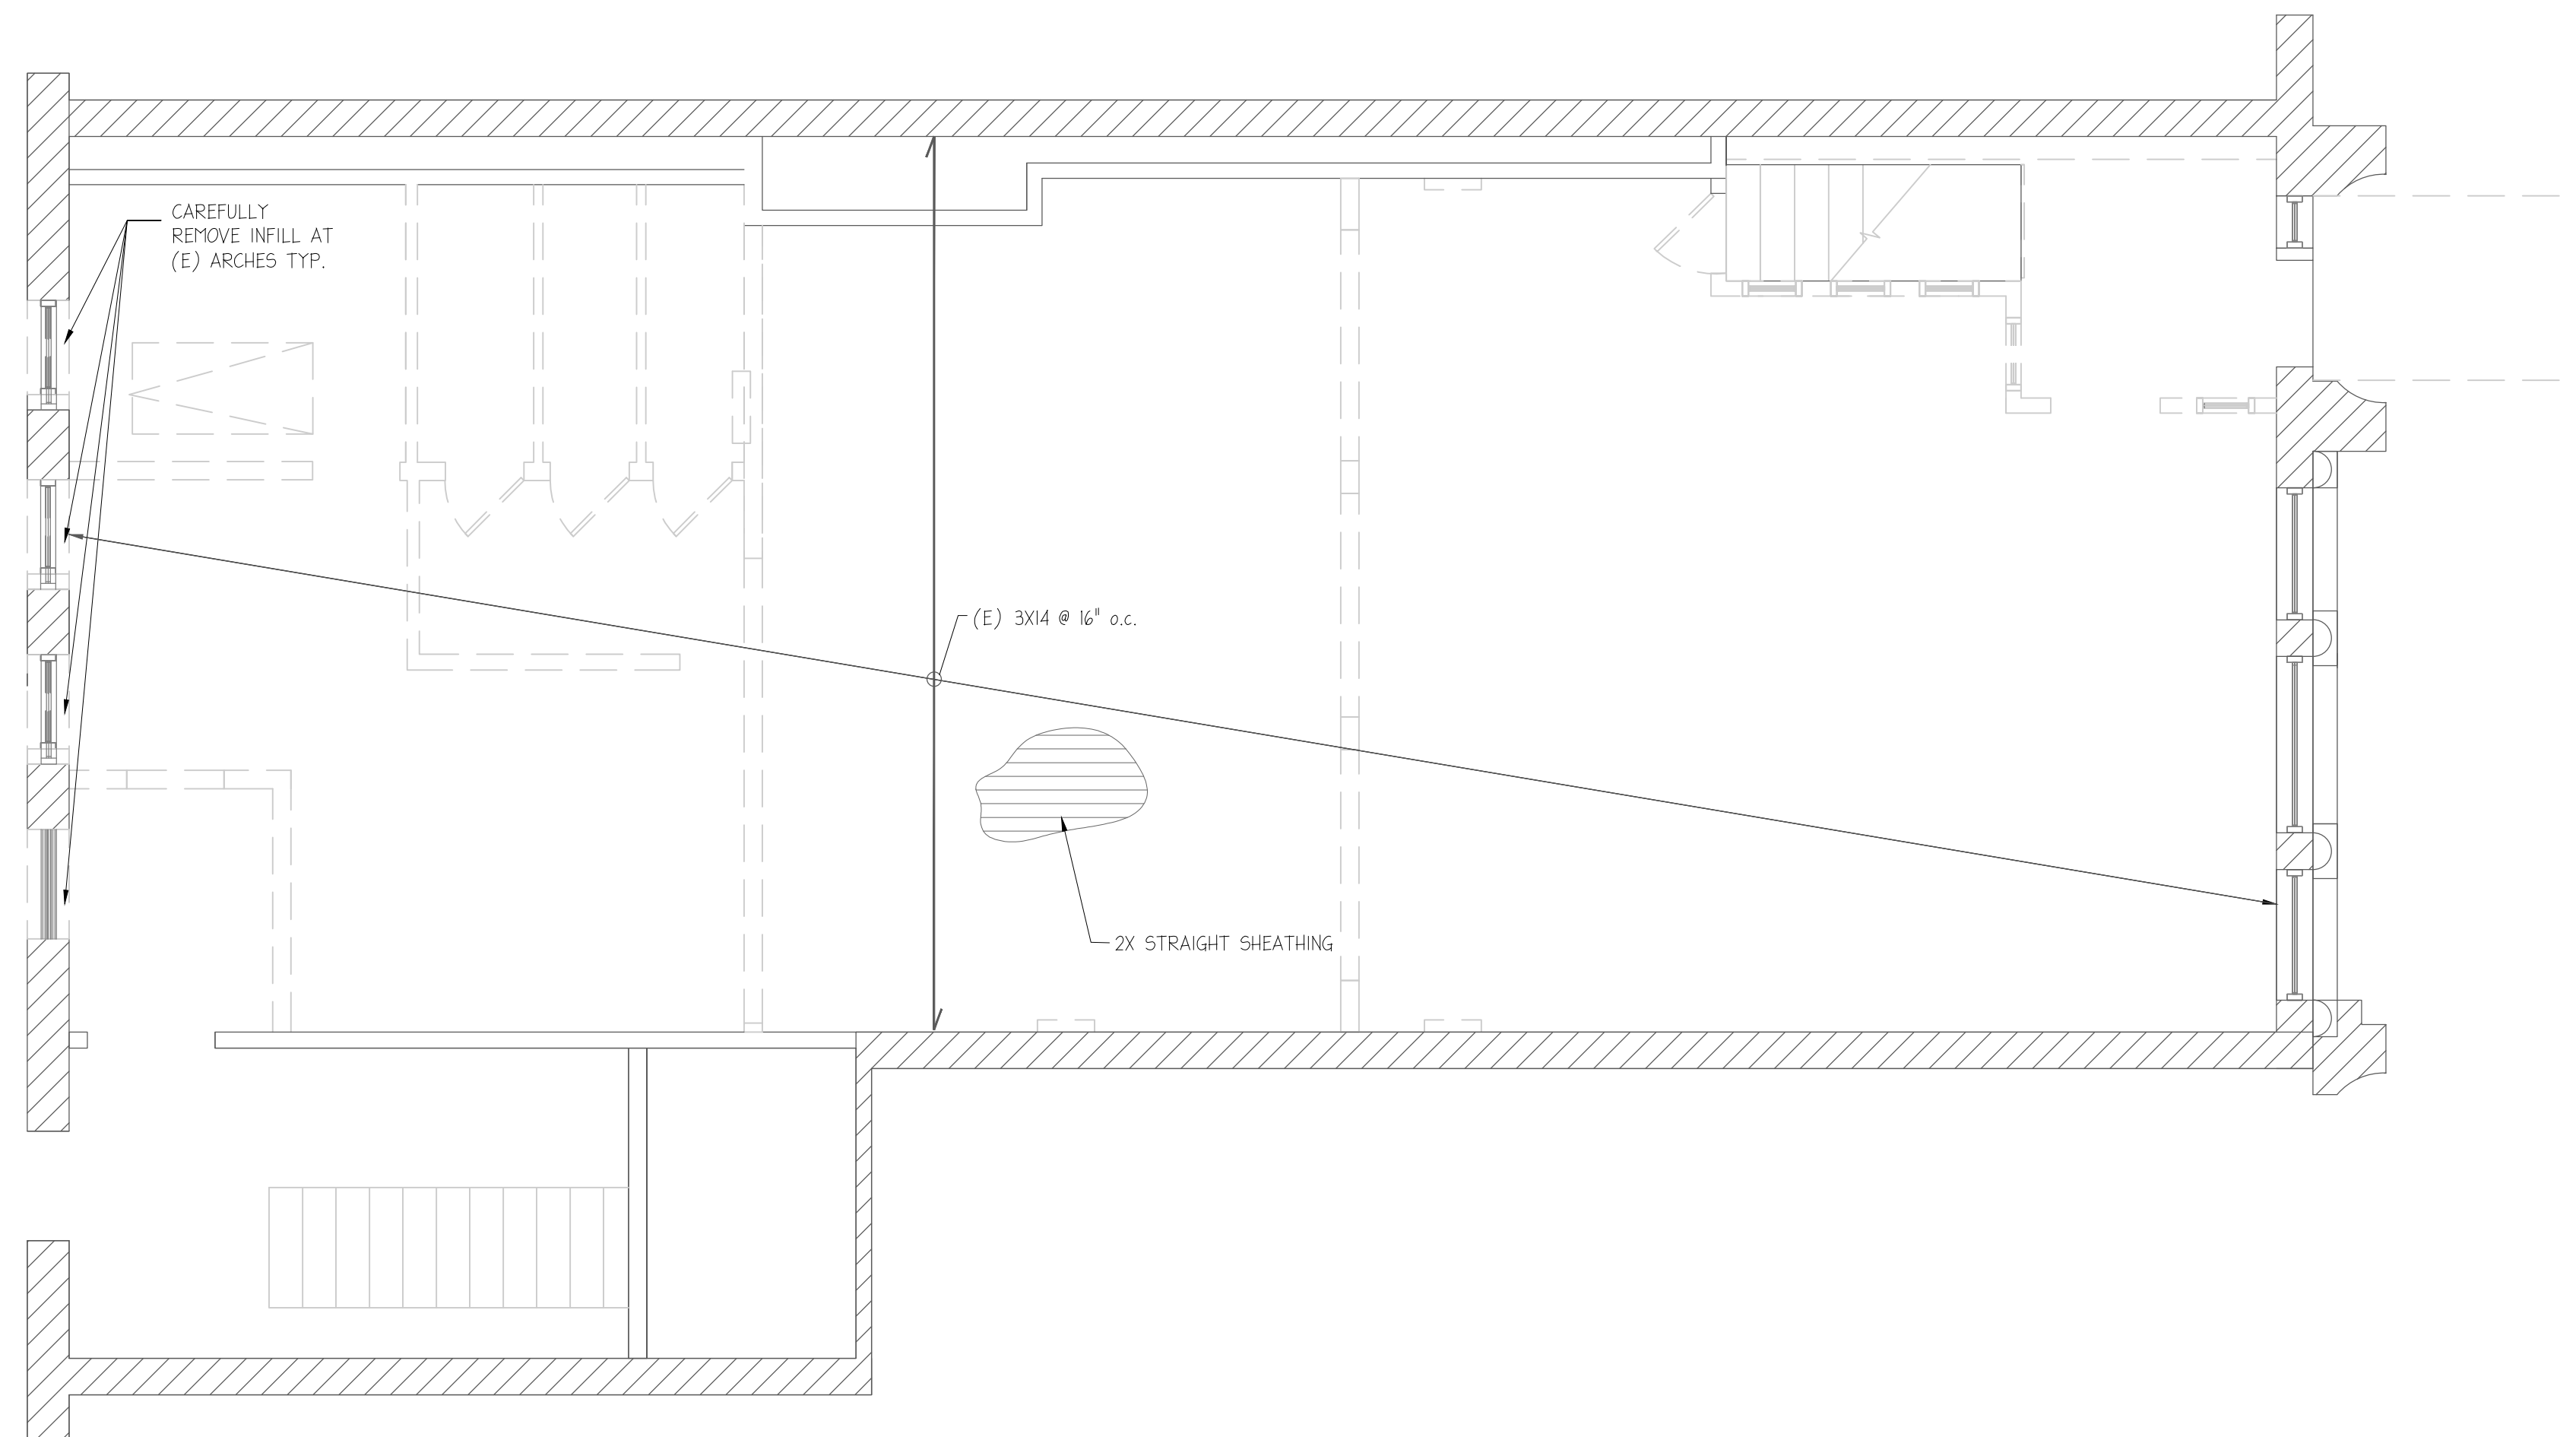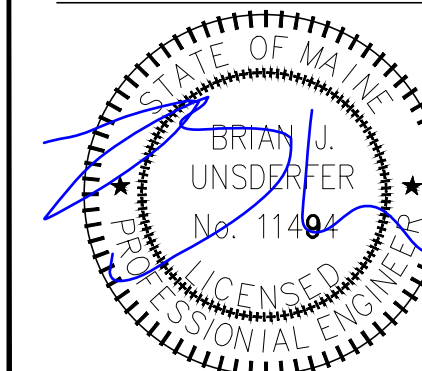

SECOND FLOOR FRAMING PLAN

SCALE: 1/4"=1'-0"

**NOTE:**  
THESE DRAWINGS ARE BASED ON A LIMITED AMOUNT OF INFORMATION FOR AN EXISTING BUILDING. CONTRACTOR MUST FIELD VERIFY CONDITIONS AND NOTIFY ARCHITECT AND ENGINEER IF CONDITIONS ARE OTHER THAN AS SHOWN PRIOR TO MODIFICATION.

**NOTE:**  
ALL DIMENSIONS SHOWN ON THESE STRUCTURAL PLANS ARE FOR GENERAL REFERENCE ONLY. THE CONTRACTOR IS RESPONSIBLE FOR VERIFYING ALL DIMENSIONS AND ANY DISCREPANCIES MUST BE BROUGHT TO THE ATTENTION OF THE ARCHITECT AND ENGINEER IMMEDIATELY.