

CLIENT/OWNER/TENANT

FAT FACE LTD
1-3 RIDGWAY HAVANT, PO9 1QJ
UNITED KINGDOM
CONTACT: DAVID LILLEY
TEL: 0044.2392.441100
E: DAVIDLILLEY@FATFACE.COM

DESIGNER

BOX OF FROGS LTD
2 WILLOW PARK STROKE POGES BUCKS SL2 4ES
CONTACT: SARAH MALCOM-RICHARDS
TEL: 007748608997
E: SARAH@BOXOFFROGS.WEB.COM

MEP ENGINEER

FISKAA
589 8TH AVENUE
NEW YORK, NY, 10018
CONTACT: ERIC MARTINSEN
TEL: 212.736.9500
E: EMARTINSEN@FISKAA.COM

STRUCTURAL ENGINEER

ARMOUR UNSDERFER ENGINEERING INC. P.S.
555 116TH AVE NE, SUITE 118
BELLEVUE WA 98004
CONTACT: BRIAN UNSDERFER
TEL: 425.614.0949
E: brianu@au-eng.com



ARMOUR UNSDERFER
ENGINEERING INC., P.S.
555 116th AVE NE, SUITE 118
BELLEVUE, WA 98004
425 614-0949 / INFO@AU-ENG.COM
JOB NO: 15231

Issue	Date	Issue	Date
A. ISSUE FOR HISTORIC REVIEW	07/01/15	Δ ISSUE FOR HISTORIC REVIEW	07/16/15
B. ISSUE FOR LL REVIEW/PRELIM	07/10/15	Δ ISSUE FOR HISTORIC REVIEW	07/23/15
C. ISSUE FOR DEMO PERMIT	07/20/15		
D. ISSUE FOR PERMIT	07/24/15		



Project:
FAT FACE PORTLAND
34 EXCHANGE STREET
PORTLAND, ME 04104

Drawing Title
**SECOND FLOOR
FRAMING PLAN AND DETAILS**

Project No.	Drawn By	Date	Scale
5063.02			

Seal _____ Floor(s) _____

Drawing No. **S-003**
Date: 07/24/2015

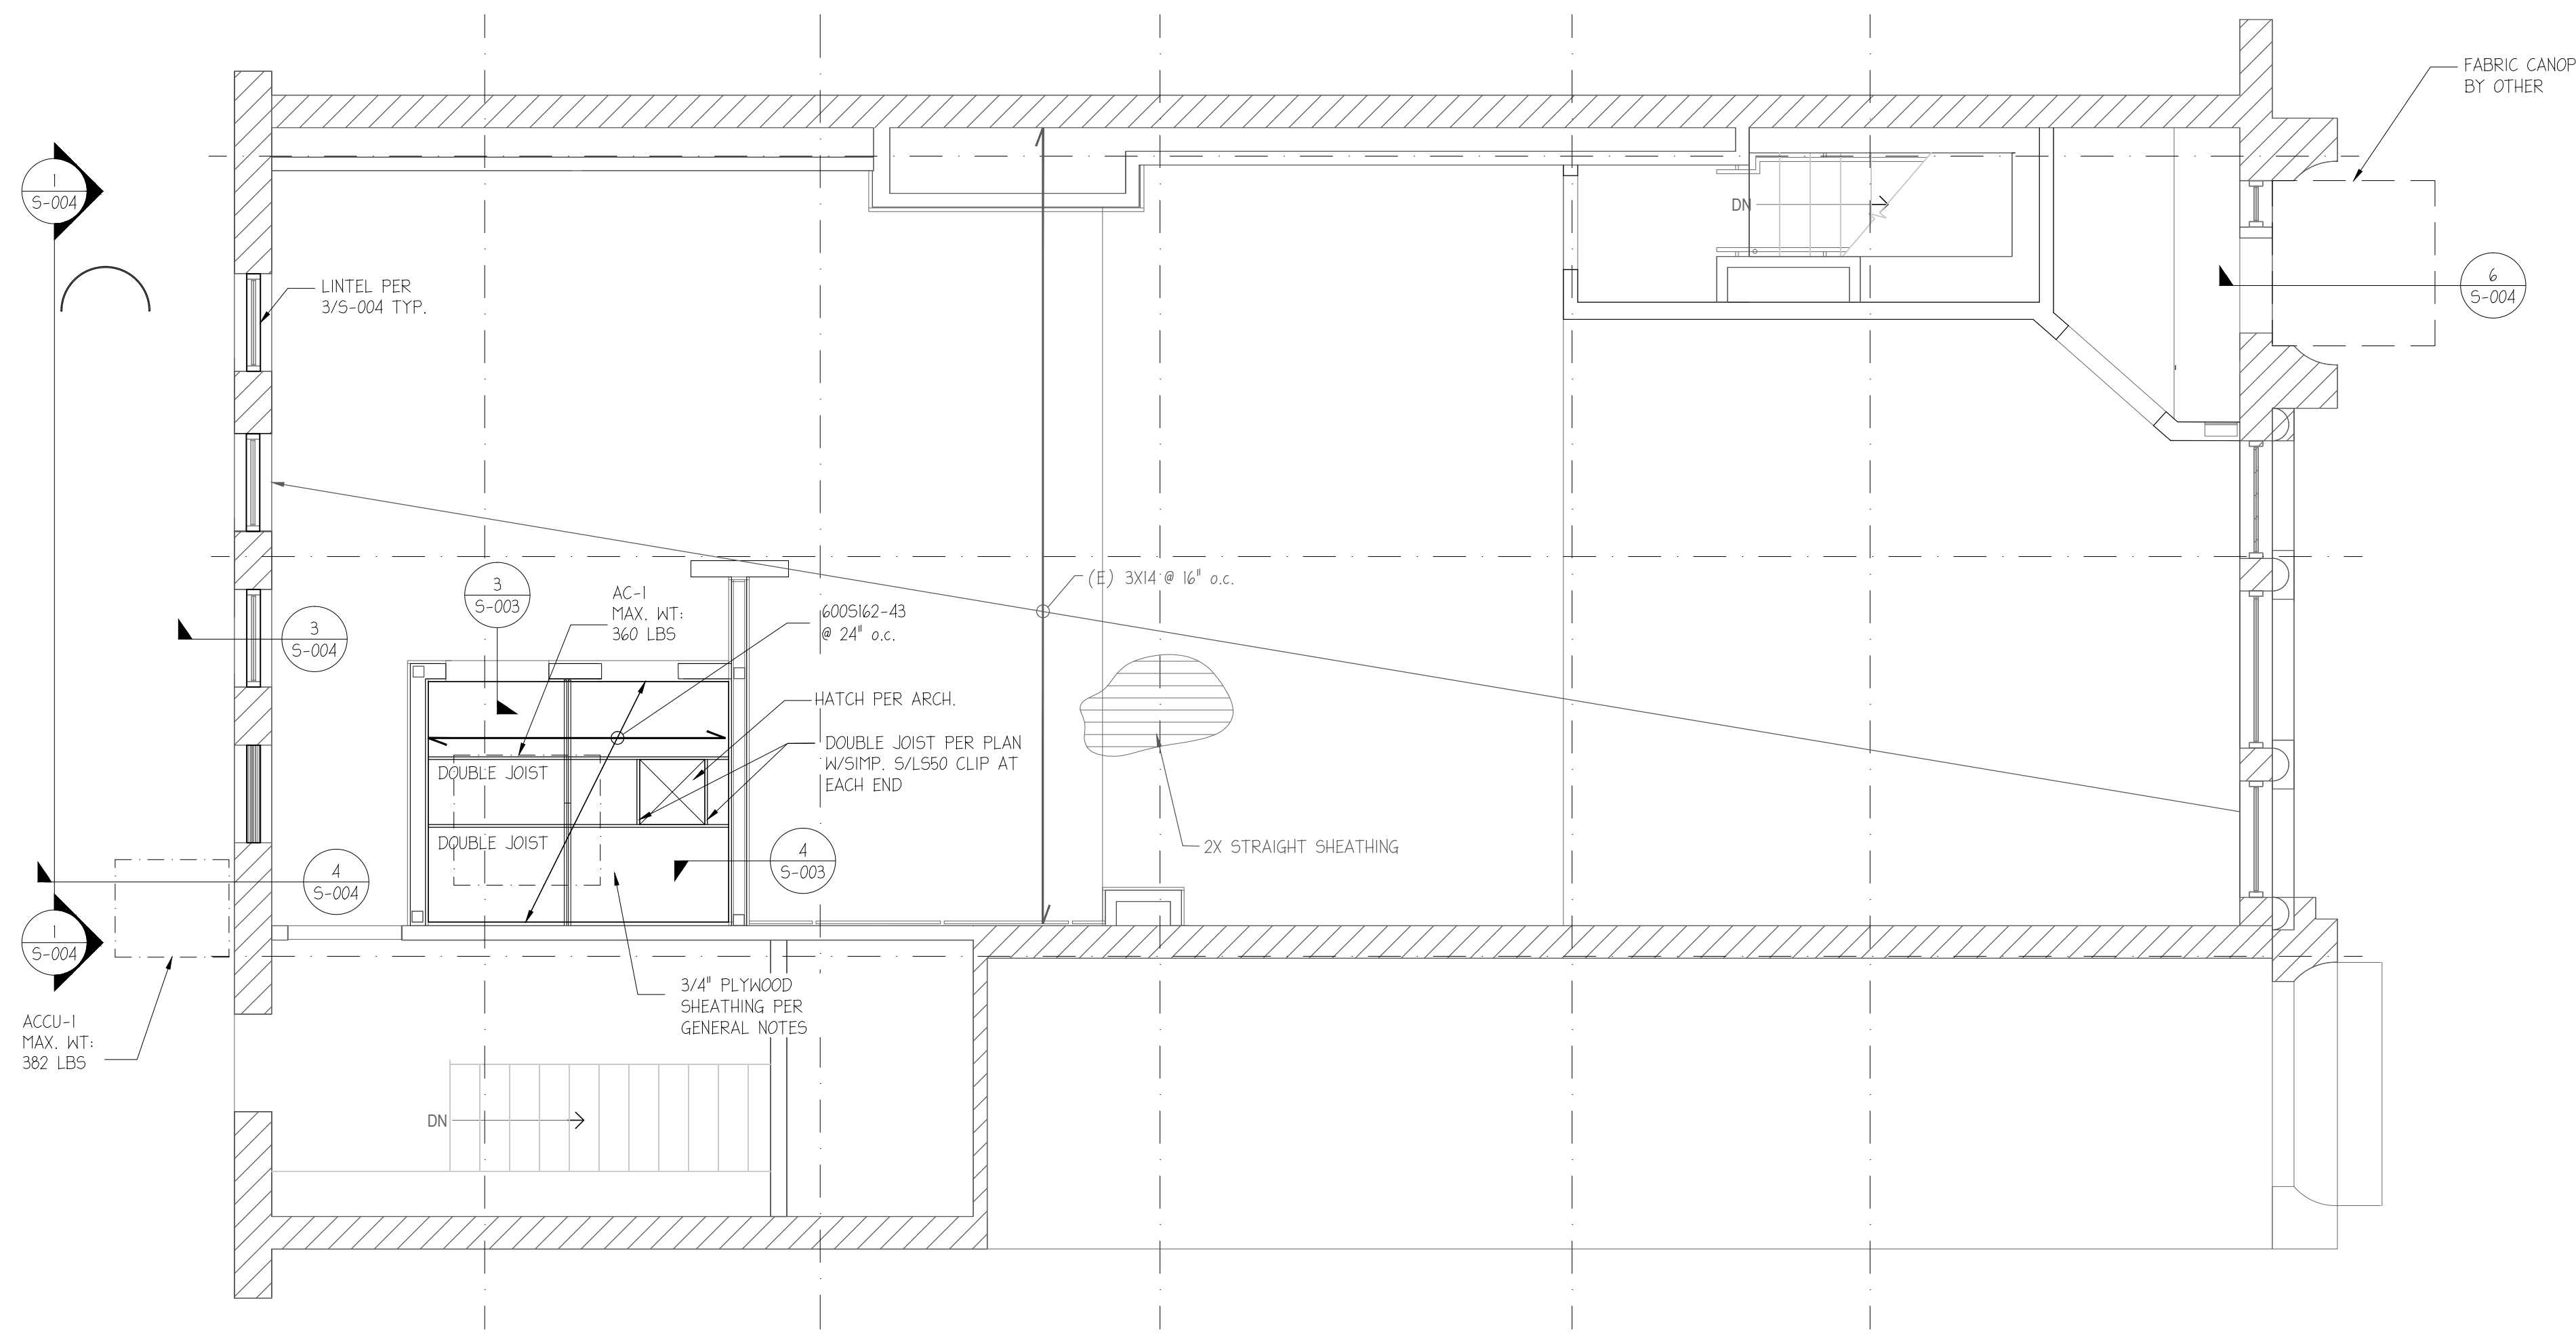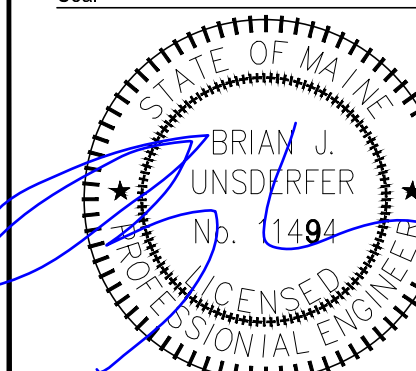


SECOND FLOOR FRAMING PLAN


SCALE: 1/4"=1'-0"

NOTE:
THESE DRAWINGS ARE BASED ON A LIMITED AMOUNT OF INFORMATION FOR AN EXISTING BUILDING. CONTRACTOR MUST FIELD VERIFY CONDITIONS AND NOTIFY ARCHITECT AND ENGINEER IF CONDITIONS ARE OTHER THAN AS SHOWN PRIOR TO MODIFICATION.


NOTE:
ALL DIMENSIONS SHOWN ON THESE STRUCTURAL PLANS ARE FOR GENERAL REFERENCE ONLY. THE CONTRACTOR IS RESPONSIBLE FOR VERIFYING ALL DIMENSIONS AND ANY DISCREPANCIES MUST BE BROUGHT TO THE ATTENTION OF THE ARCHITECT AND ENGINEER IMMEDIATELY.

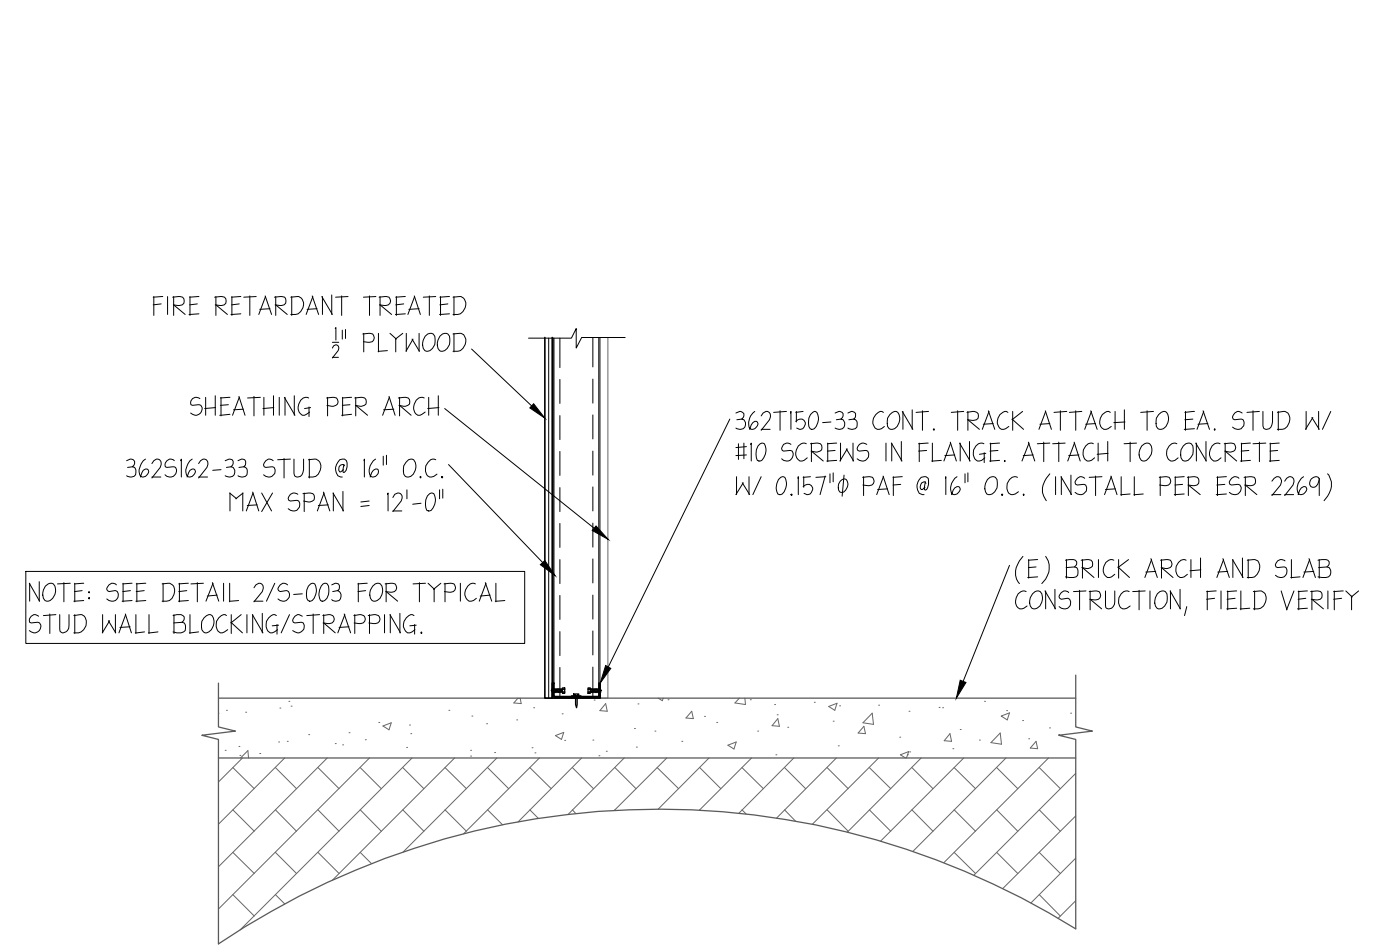


1 TYP WALL STUD TO (E) SLAB
SCALE: 3/4"=1'-0"

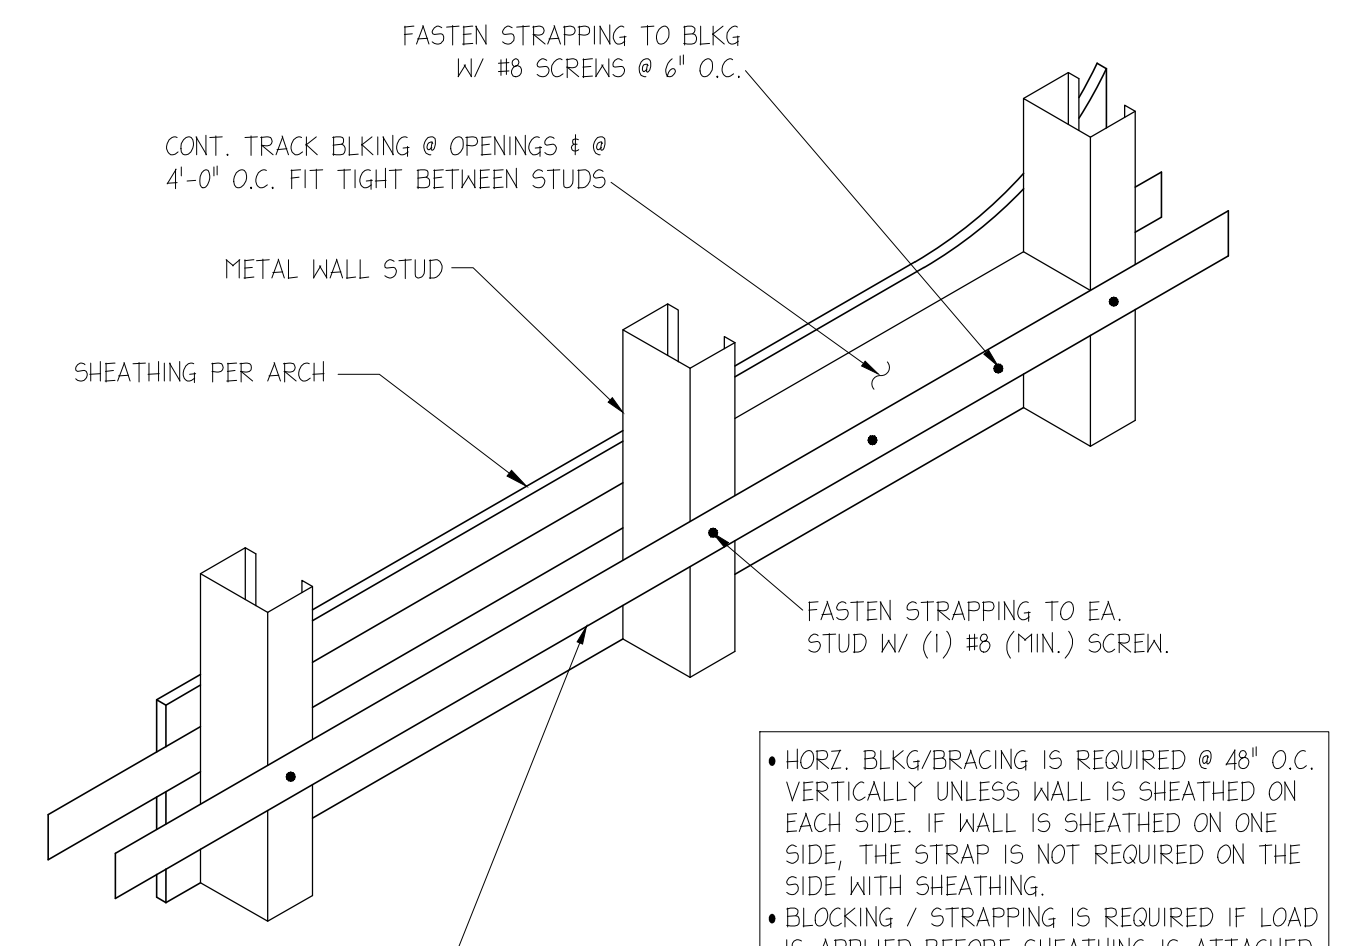

2 TYP WALL BLOCKING/BRACING
SCALE: 3/4"=1'-0"

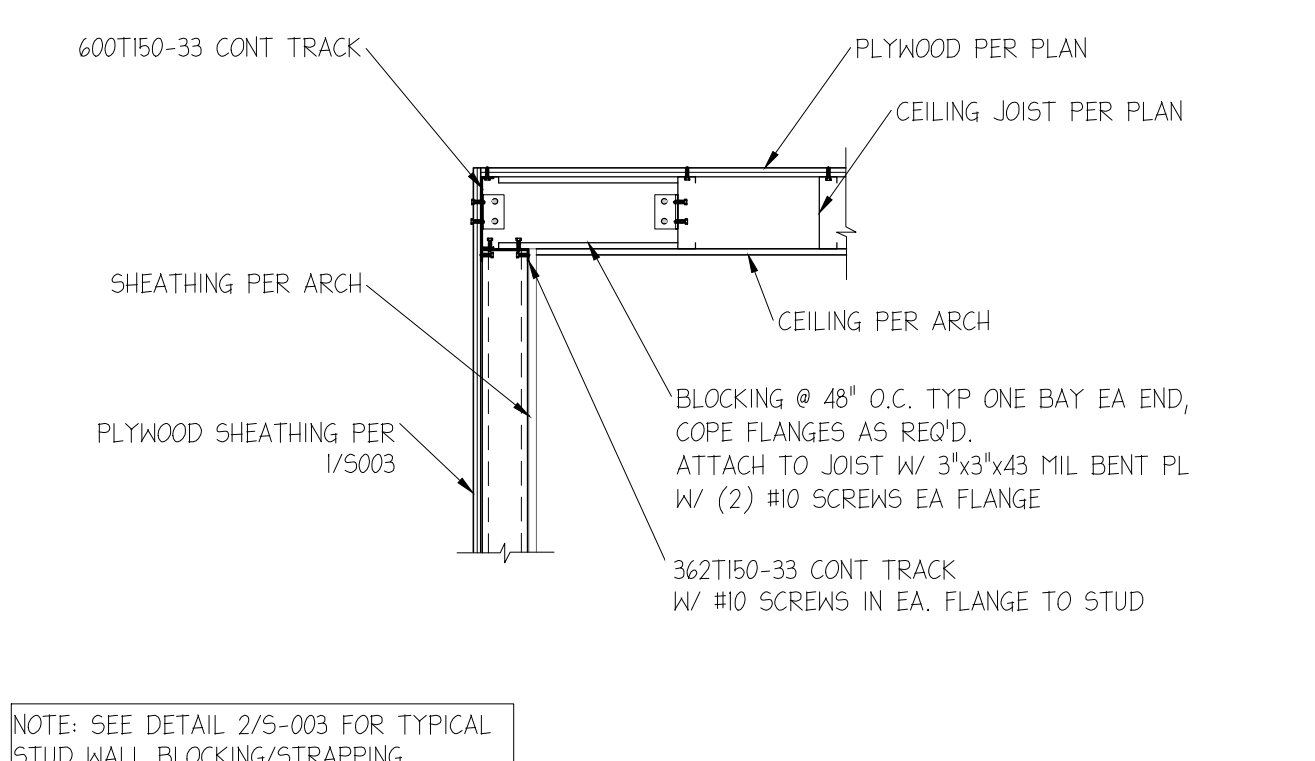

3 CEILING JST PARALLEL TO STUD
SCALE: 3/4"=1'-0"

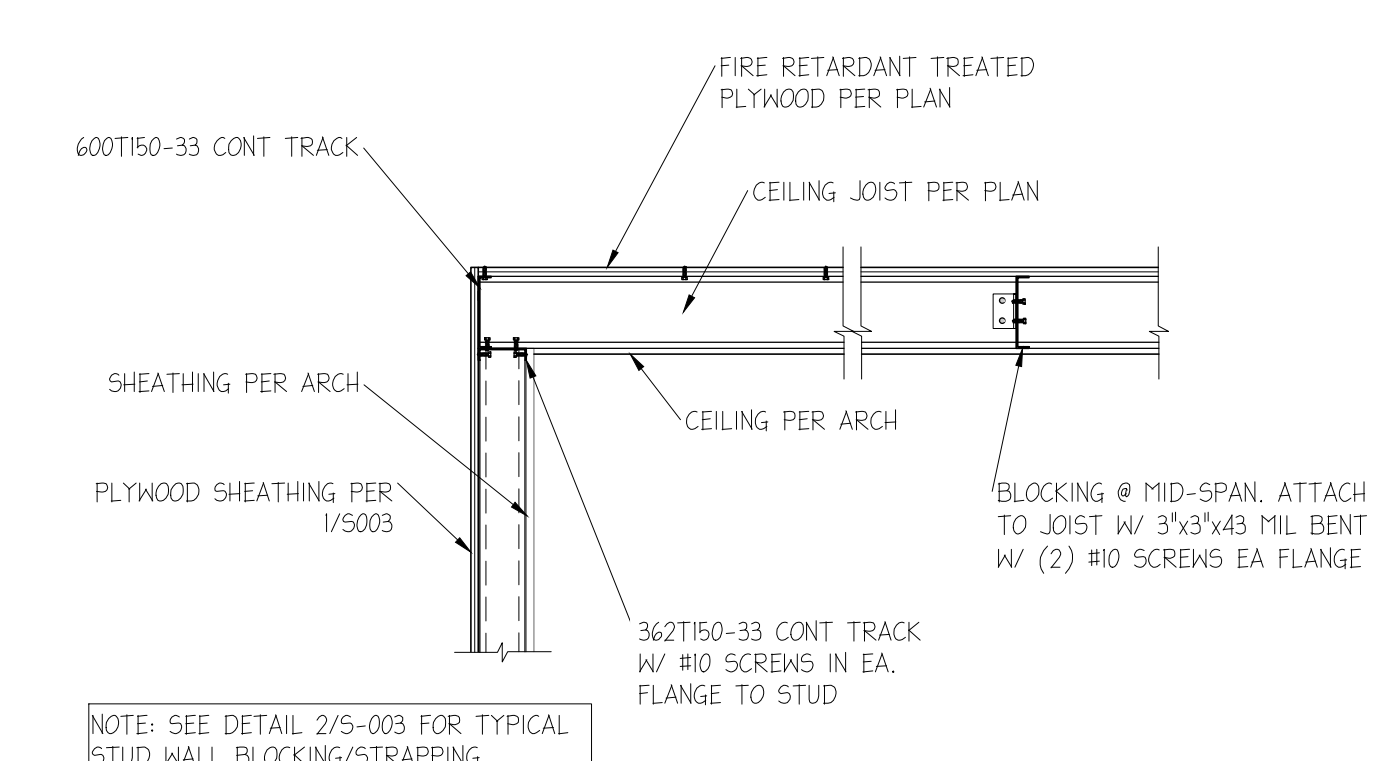

4 CEILING JST PERPEND TO STUD
SCALE: 3/4"=1'-0"