


D-Drawings\4-Contract documents\4.1-Drawings\FF\_Portland-A-800 - Storefront.dwg

- FIXED AWNING TIE BACK BOTH SIDES. TIE BACKS TO MATCH RAL 7016 – LINE OF AWNING STRUCTURE. STRUCTURE TO MATCH RAL 7016 EXISTING MASONRY TO REMAIN. GC TO PAINT PT-6 RAL 1013 LINE OF BUILDING ۵<u>۰</u> EXISTING MASONRY TO REMAIN. GC TO PAINT PT-6 RAL 1013 \_ SIGNAGE IF CENTERALLY EXTERIOR WINDOW TRIM. LOCATED PAINT RAL 1013 PT-6 -10'-6 3/8" V.I.F. T.O. EXIST FACADE 9'-11" V.I.F. B.O. AWNING NEW CANVAS AWNING TO MATCH RAL 7016 OPENING IN TOP OF SOFFIT FOR AIR INTAKE FOR AIR CURTAIN. SEE NEW WOOD SIGN BY OWNER WITH 1" SURFACE MOUNTED WOOD 4 LETTERS TO BE PAINTED PT-7 RAL 7016 WITH PT-12 RAL 5018 TO EDGES. ALUMINUM WINDOW TRIM. PAINT RAL 1013 (PT-6) — - NEW SOFFIT BY GC TO HOUSE AIR CURTAIN. SEE RCP , ELEVATIONS AND MECHANICAL DRAWINGS FOR MORE INFORMATION - EXISTING FACADE PAINTED RAL 1013 (SEE ELEVATION FOR MORE INFORMATION) 7'-3 1/2" V.I.F. T.O. DOOR EXISTING SILL FLASHING WITH END DAMS AND SEALANTS. IF NOT EXISTING OR DAMAGED GC TO SUPPLY AND INSTALL AS REQUIRED EXISTING MASONRY SILL TO REMAIN. GC TO PAINT PT-6 RAL 1013 -2'- 4" V.I.F. T.O. EXIST STONE SILL 4 4 44 4.4.4 4 EXISTING MASONRY TO REMAIN. GC TO PAINT (PT-6) RAL 1013 4 4 4 GC TO SUPPLY AND INSTALL MASONRY TIES AS REQUIRED. 44.4 4 4 4 4 A 4 A 4 4 4 3-1/2" V.I.F. T.O. STAIR '.**≮**4∏.' 0'-0" SIDEWALK 2 REAR WALL SECTION SCALE: 1-1/2" = 1'-0"

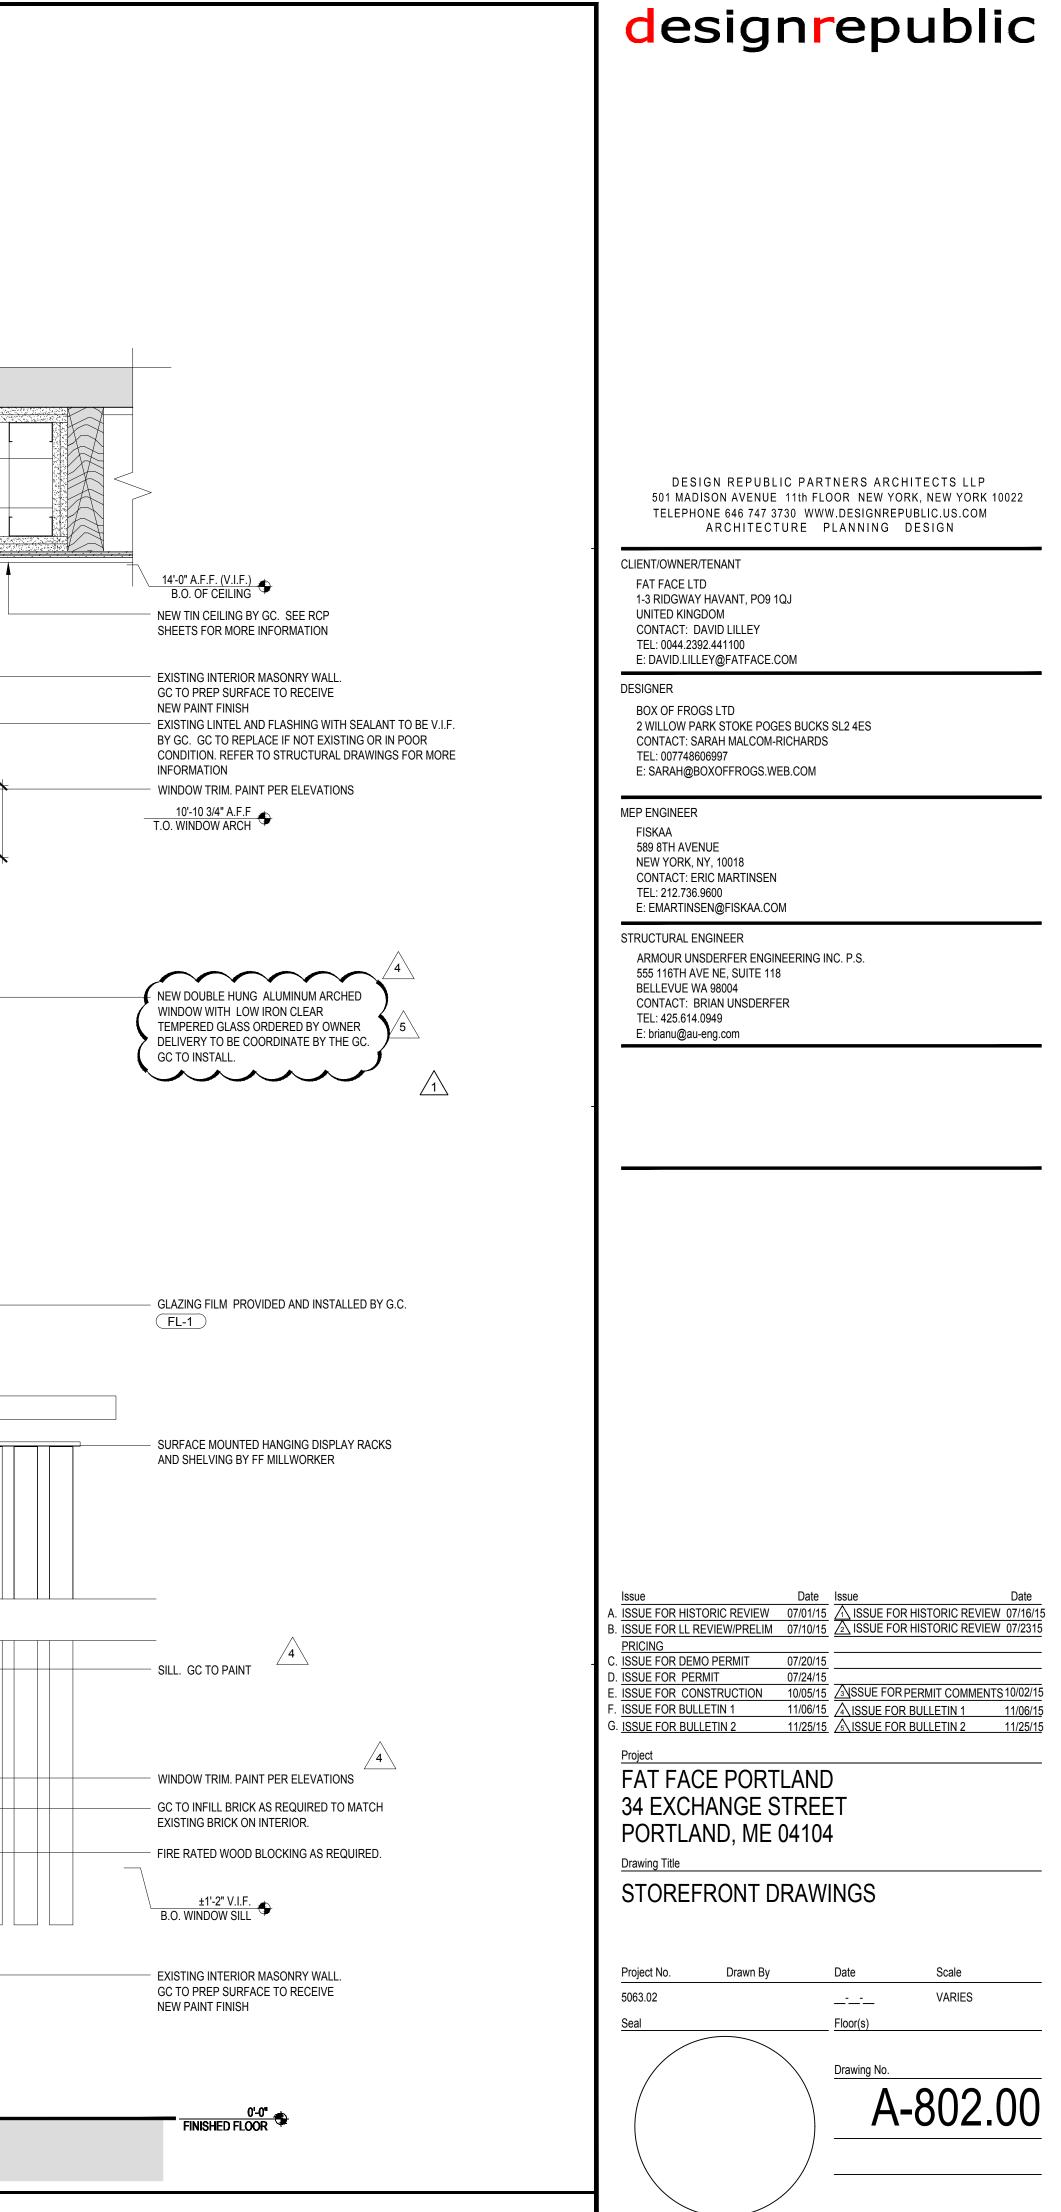

COPYRIGHT © DESIGN REPUBLIC P