



2 | 4TH FLOOR PLAN
SCALE: 1/8"=1'-0"

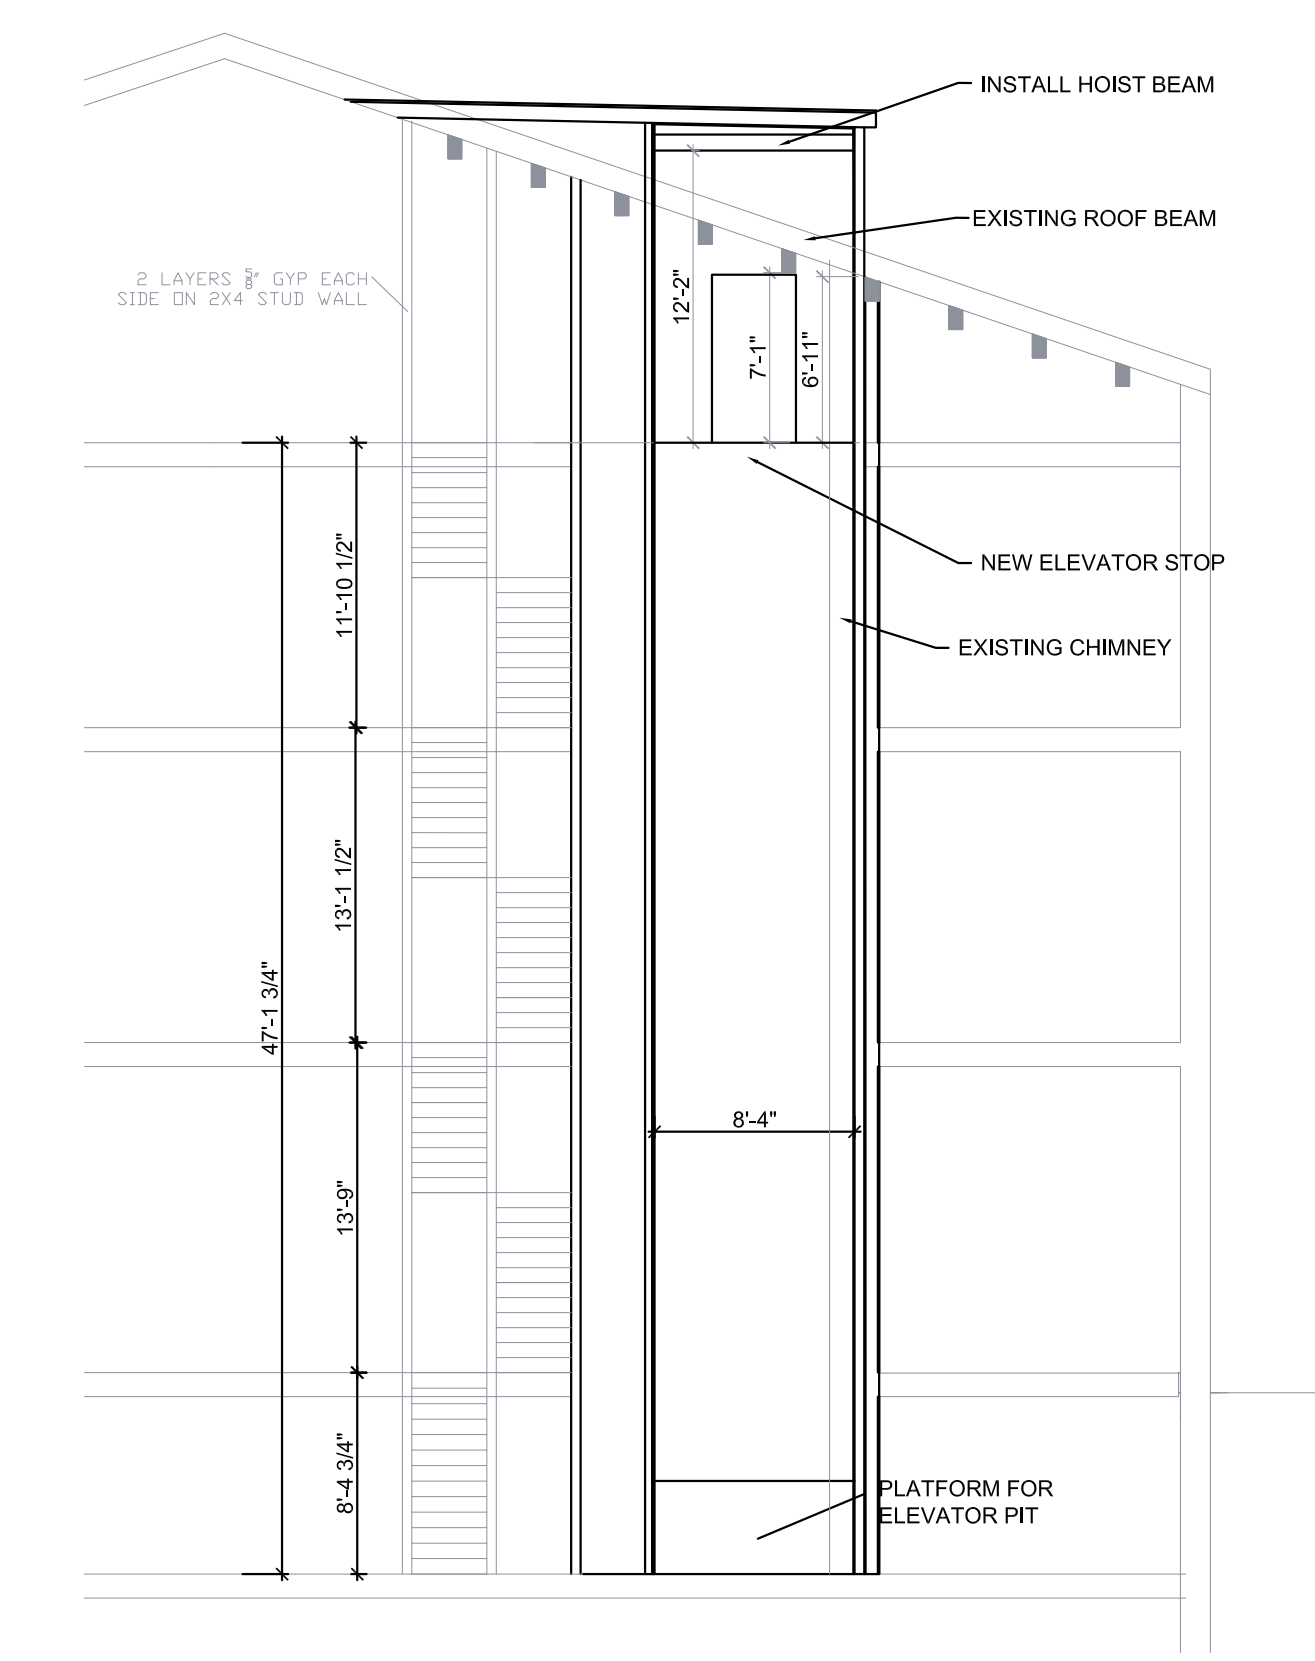

4 | SECTION A
SCALE: 1/8"=1'-0"

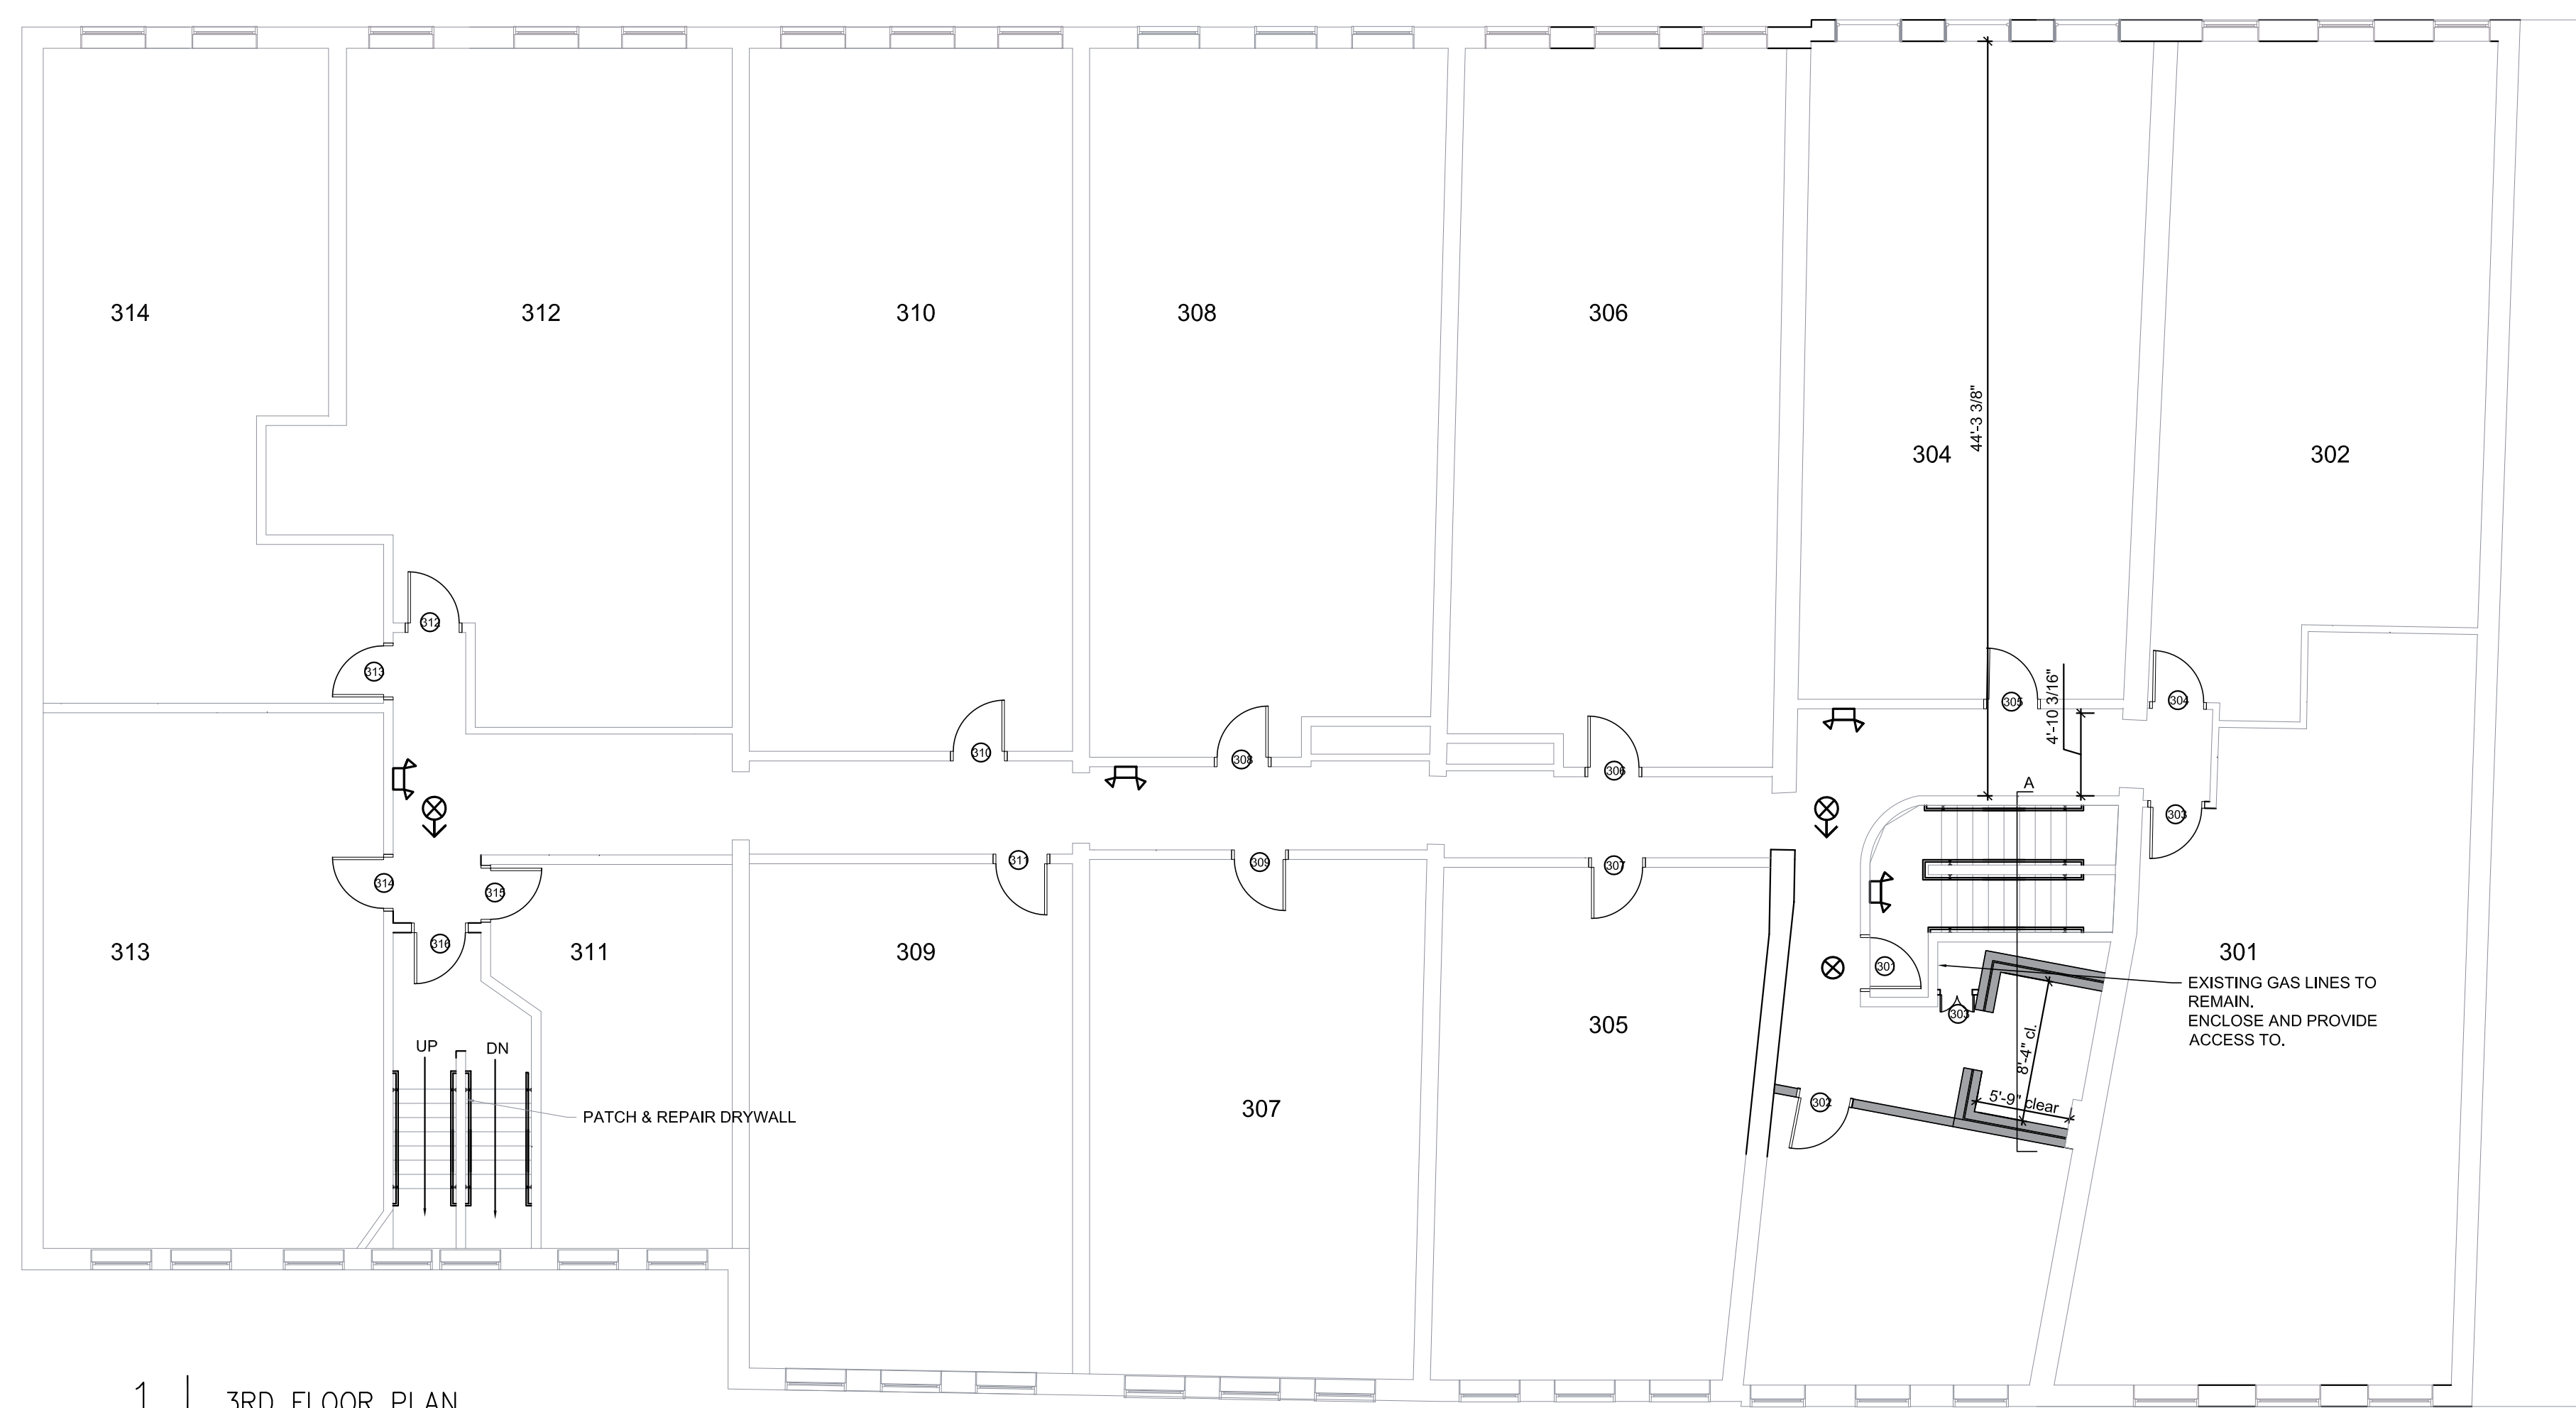

1 | 3RD FLOOR PLAN
SCALE: 1/8"=1'-0"

- GENERAL NOTES:
1. ALL CORRIDOR WALLS REQUIRED 1/2 HR RATED CONSTRUCTION. ANY NEW WALLS OR REPAIRS TO BE 5/8" GYP EACH SIDE 2X4 WOOD STUD CONSTRUCTION
 2. ALL UNIT DOORS TO MUST BE SMOKE SEALED
 3. ALL STAIR DOORS TO BE 1 HR RATED WITH CLOSERS AND EXIT HARDWARE
 4. ALL SHAFTS WALLS REQUIRED TO BE 1 HR. EXISTING STAIRS ARE 2 HRS (2 LAYERS 5/8" GYP EACH SIDE 2X4 WOOD STUD WALL) SO ALL REPAIRS TO MATCH 2 HR RATING.
 5. ALL EXIT STAIRS TO HAVE RAILS ON BOTH SIDES.
 6. REPAIR ALL MEZZANINE STAIRS WHERE NECESSARY. STAIRS TO MEZZANINE TO HAVE 36" HANDRAIL ON OPEN SIDE. ANY NEW STAIR OR RAIL CONSTRUCTION TO MATCH CODE.
 7. REMOVE AND RELOCATE GAS PIPES IN EXIT STAIRS

**ARCHETYPE, P.A.
ARCHITECTS**

48 Union Wharf Portland, Maine 04101
(207) 772-6022 Fax (207) 772-4056

Date 3-30-2016 Scale 1/8" = 1'-0"

3RD AND 4TH FLOOR PLANS

Project: 10 EXCHANGE STREET

10 EXCHANGE STREET
PORTLAND, MAINE

A1.02