

CODE COMPLIANCE	
EIGHT FLOOR AREA:	14,000 SF.
SUITE 802 AREA:	3,000 SF
OCCUPANCY CLASSIFICATION:	GROUP B - BUSINESS
CONSTRUCTION TYPE:	TYPE 1-B
FIRE PROTECTION:	FULLY SPRINKLERED

① EGRESS FLOOR PLAN
 1/8" = 1'-0"



Mark	Date	Description

Project Status
**ISSUED FOR
 CONSTRUCTION**
 07/25/11

Drawing Title
**EGRESS FLOOR
 PLAN**

Scale: 1/8" = 1'-0"

Drawing Number
A01.0

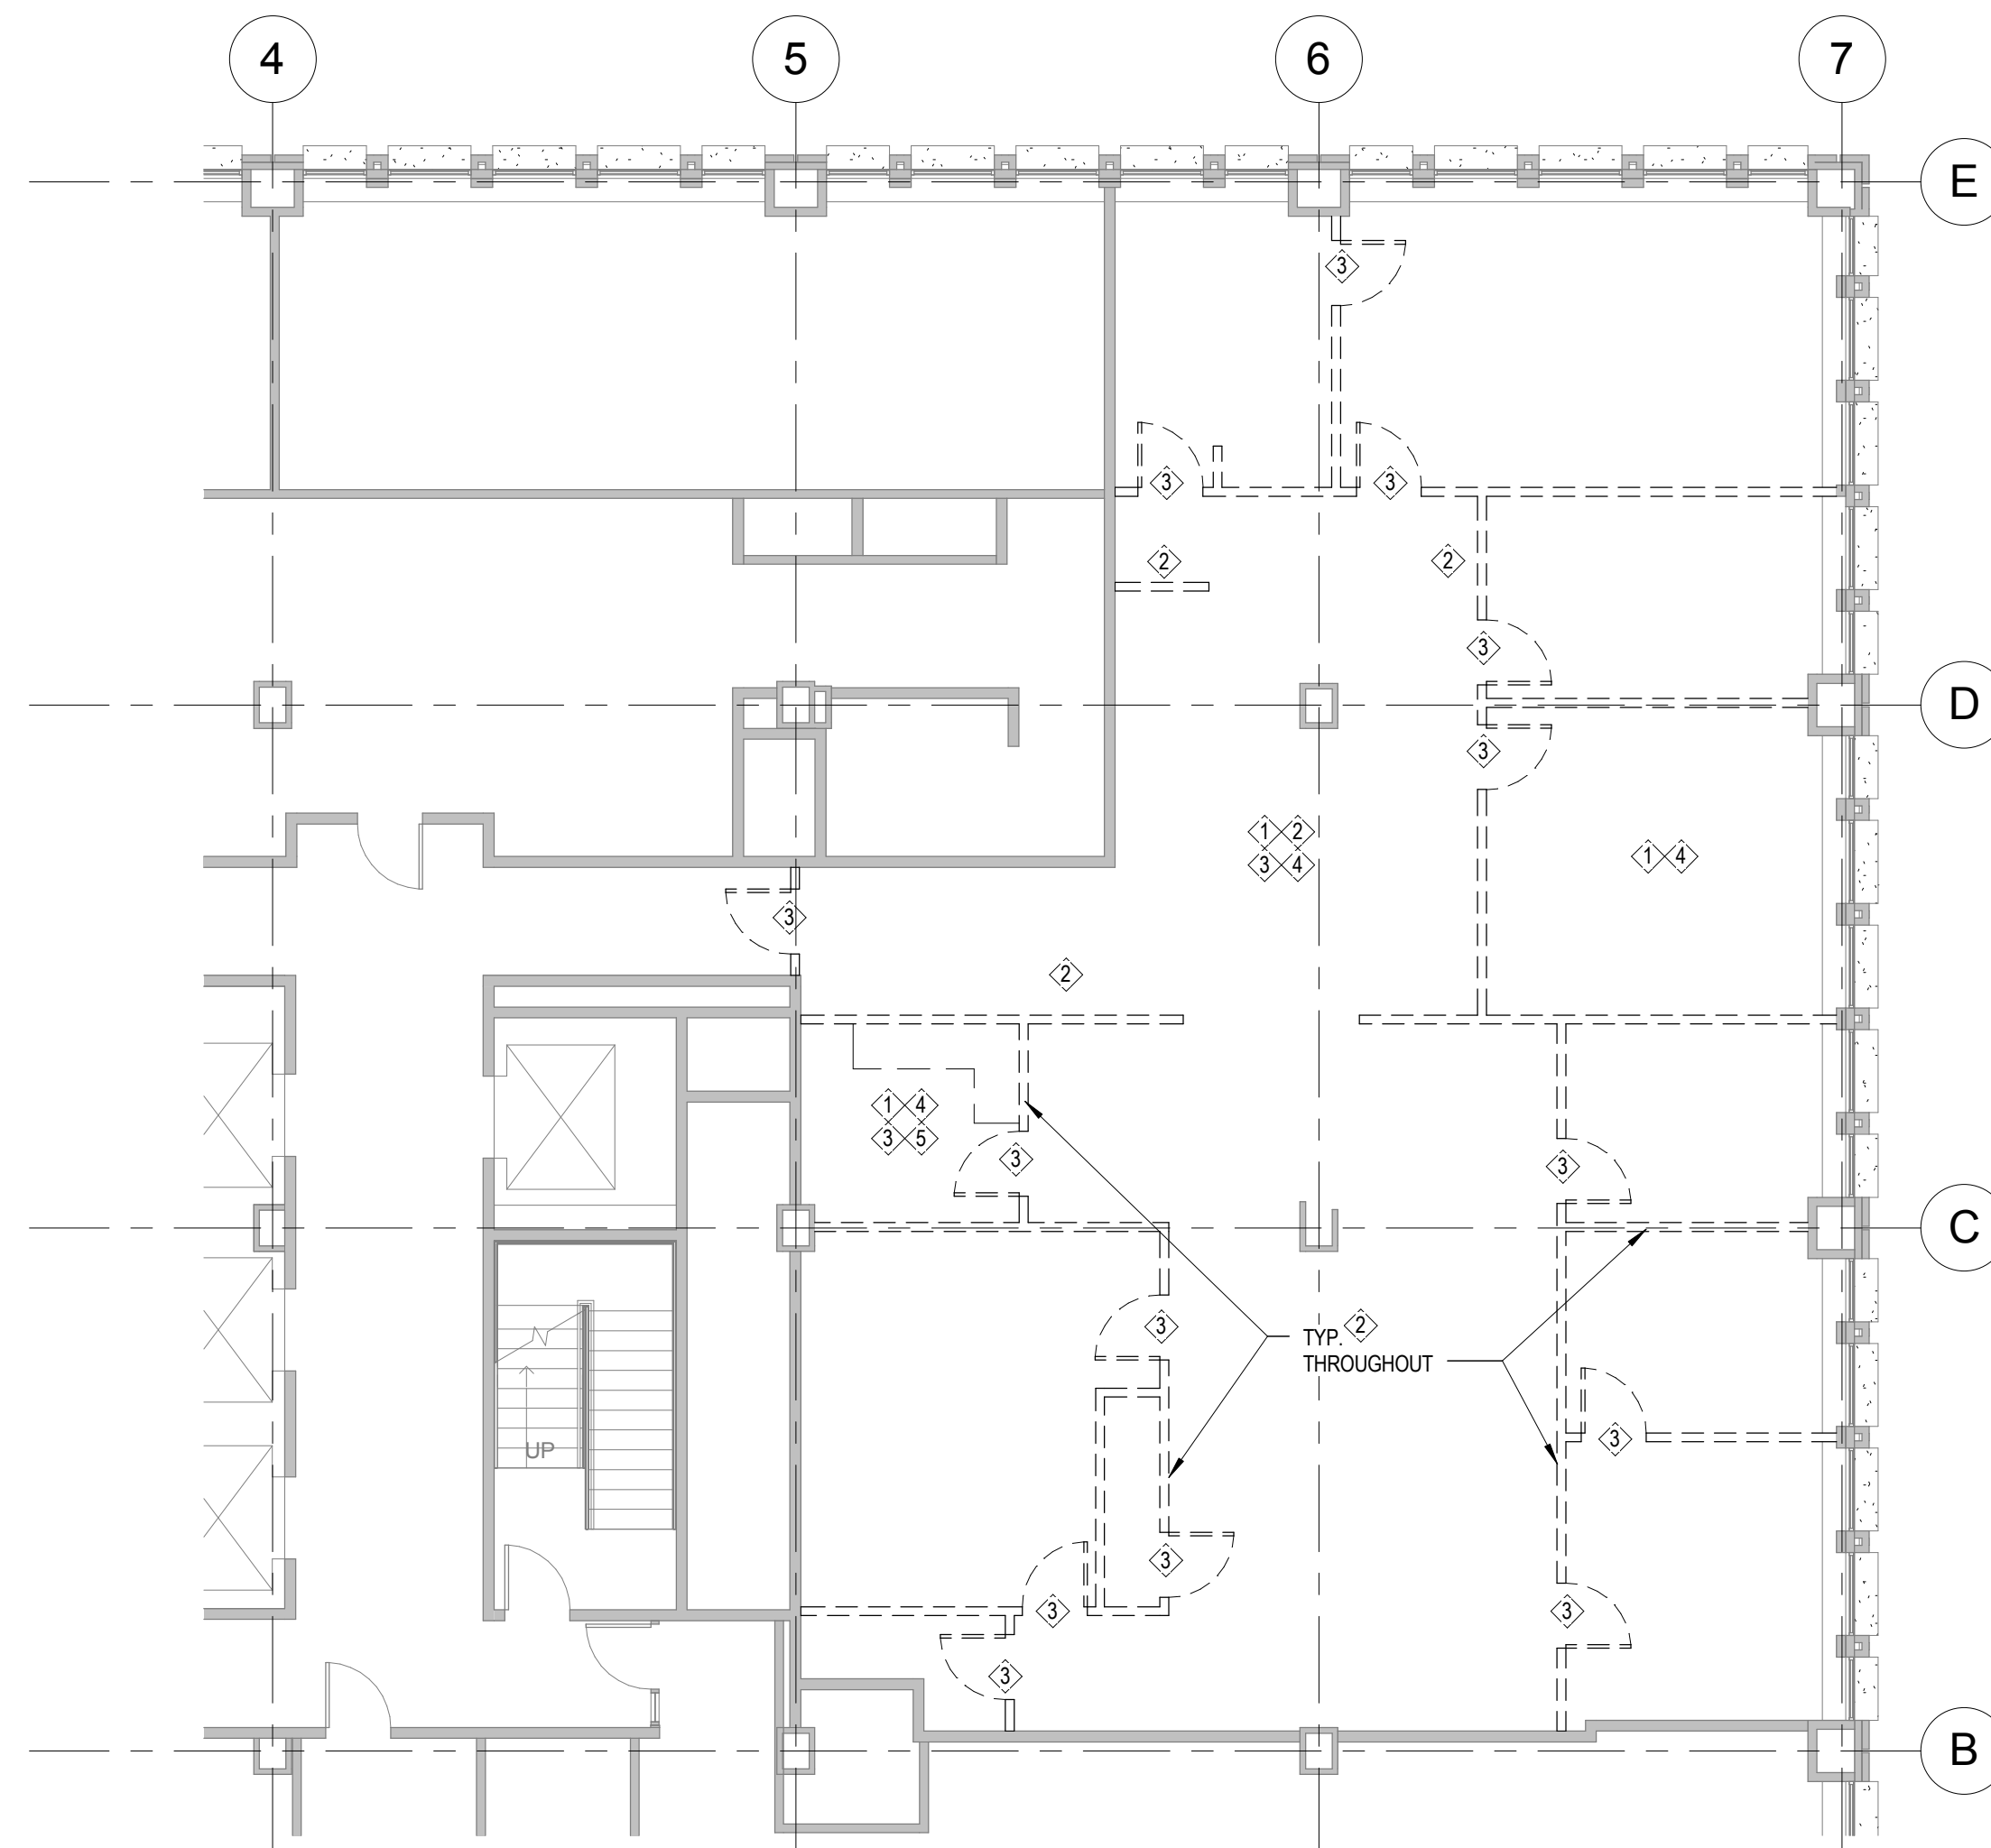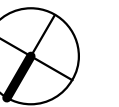

1 DEMOLITION PLAN
 1/8" = 1'-0"

DEMOLITION KEY:	
①	REMOVE EXISTING FLOOR MATERIAL
②	REMOVE EXISTING PARTITION
③	REMOVE EXISTING DOOR & FRAME
④	REMOVE EXISTING CEILING/SOFFIT
⑤	REMOVE EXISTING CASEWORK AND/OR SYSTEMS FURNITURE. G.C. TO SALVAGE KITCHEN APPLIANCES



Mark	Date	Description

Project Status
**ISSUED FOR
 CONSTRUCTION**
 07/25/11

Drawing Title
**DEMOLITION
 FLOOR PLAN**

Scale: As indicated

Drawing Number
A05.1

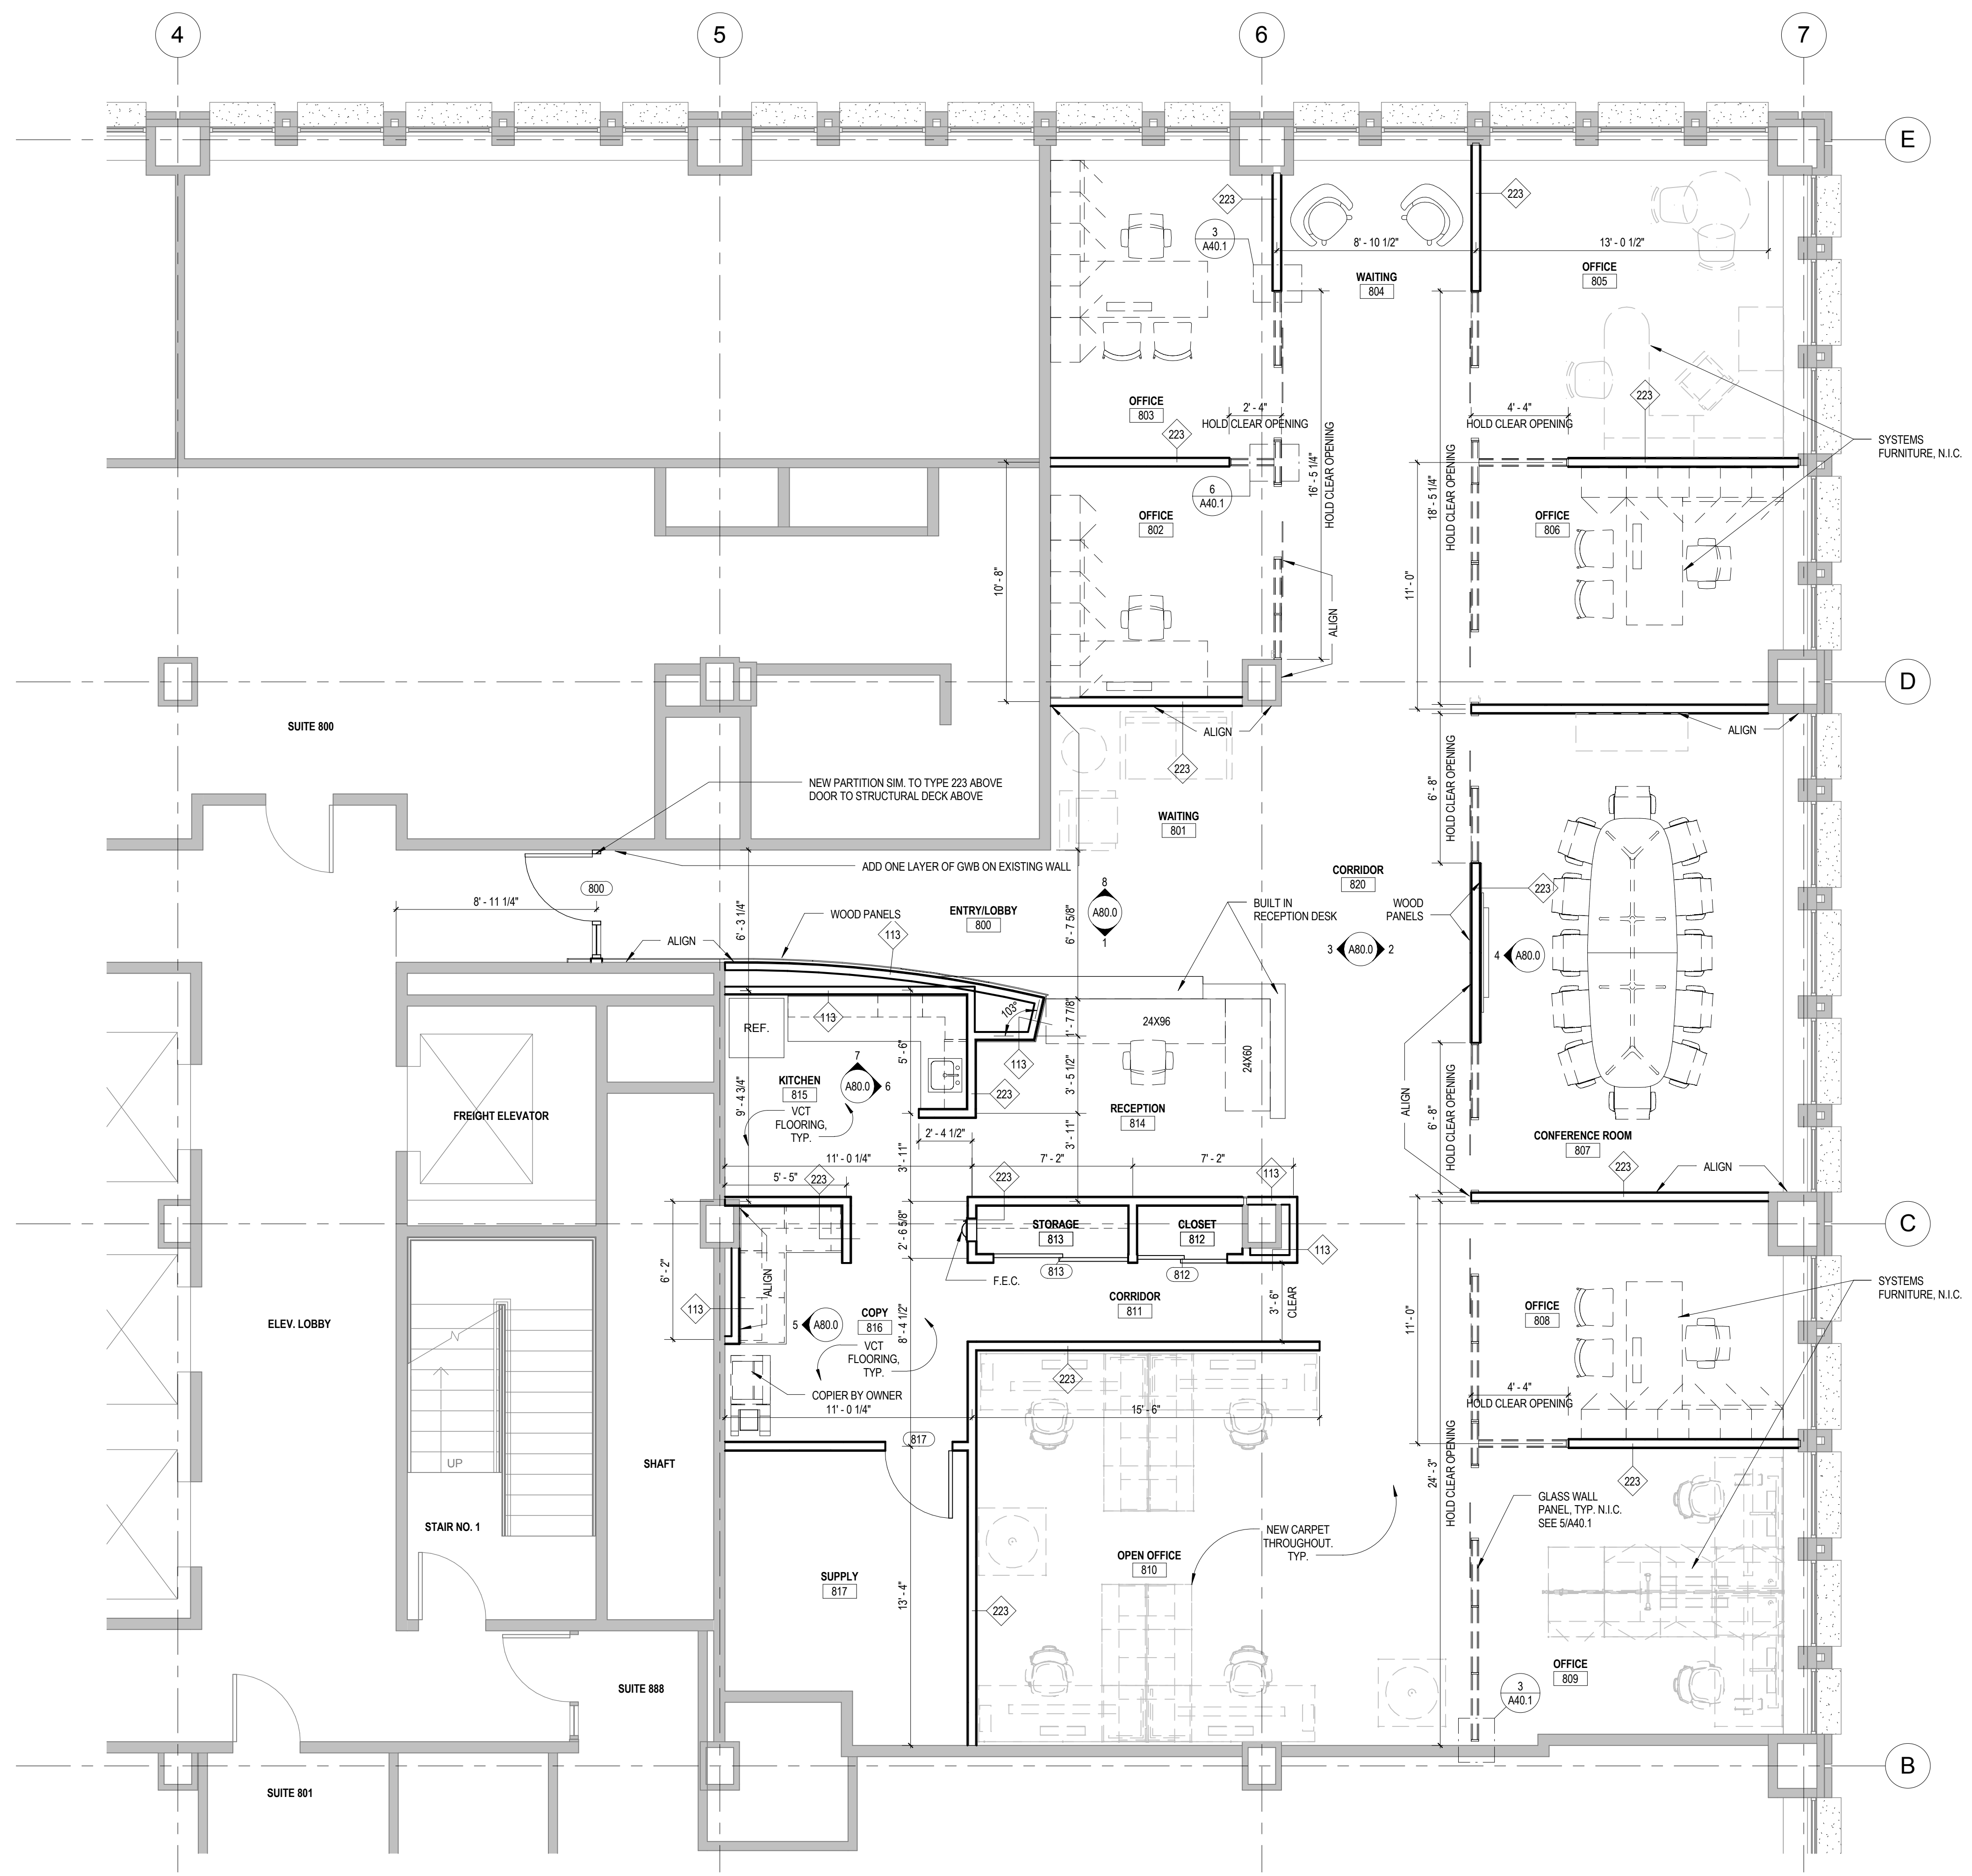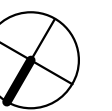

NOTE:
DIMENSIONS TO CENTERLINE OF NEW
WALL, OF FACE OF EXISTING U.N.O.

1 FLOOR PLAN
1/4" = 1'-0"


Mark	Date	Description

Project Status
ISSUED FOR CONSTRUCTION
07/25/11


Drawing Title
FLOOR PLAN

Scale: 1/4" = 1'-0"


Drawing Number
A10.1

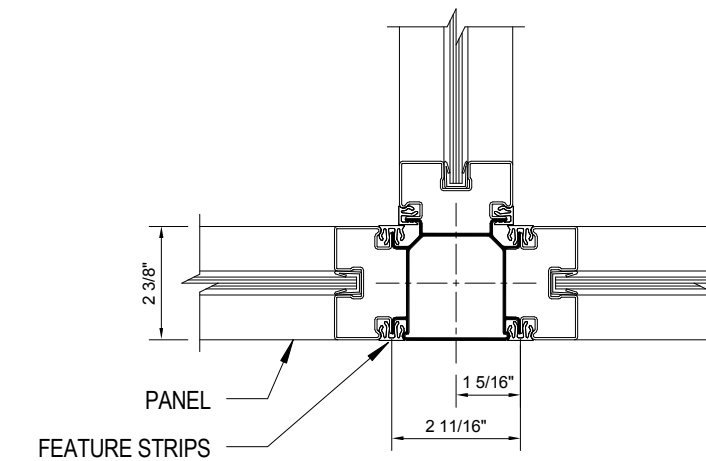


⑥ T-POST DETAIL
 3" = 1'-0"

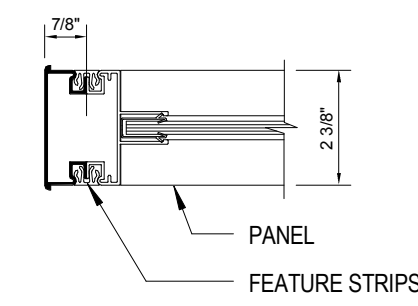


③ FINISHED END DETAIL
 3" = 1'-0"

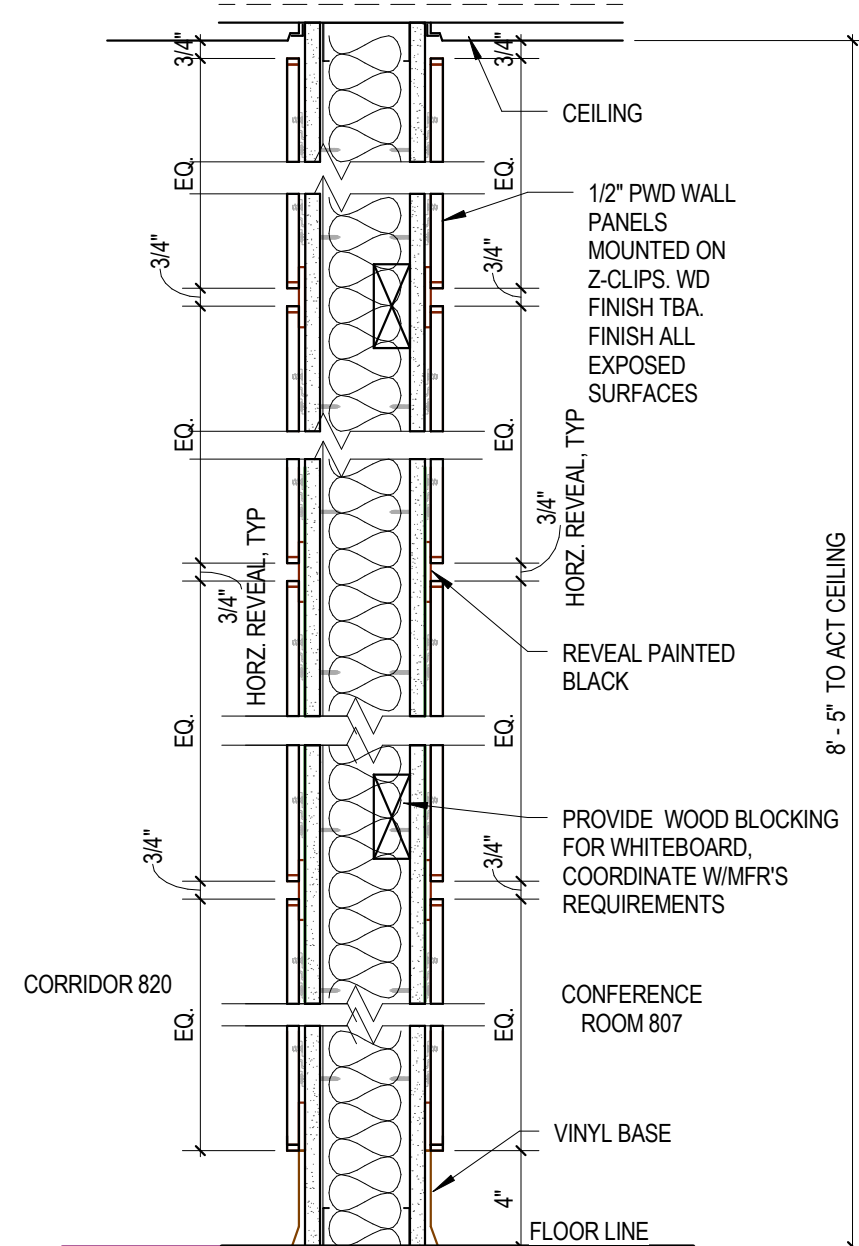

⑧ SECTION @ CONF. ROM/CORRIDOR
 1 1/2" = 1'-0"

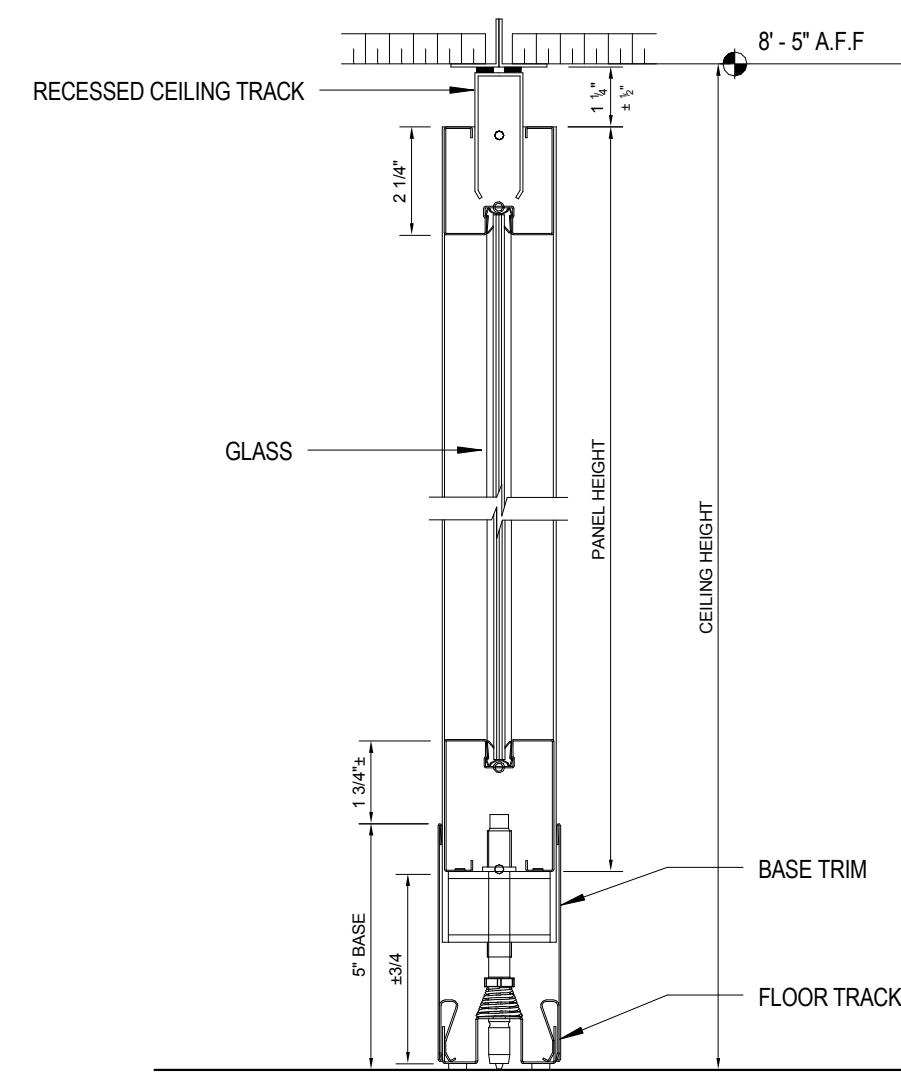


⑤ GLASS WALL PANEL
 3" = 1'-0"

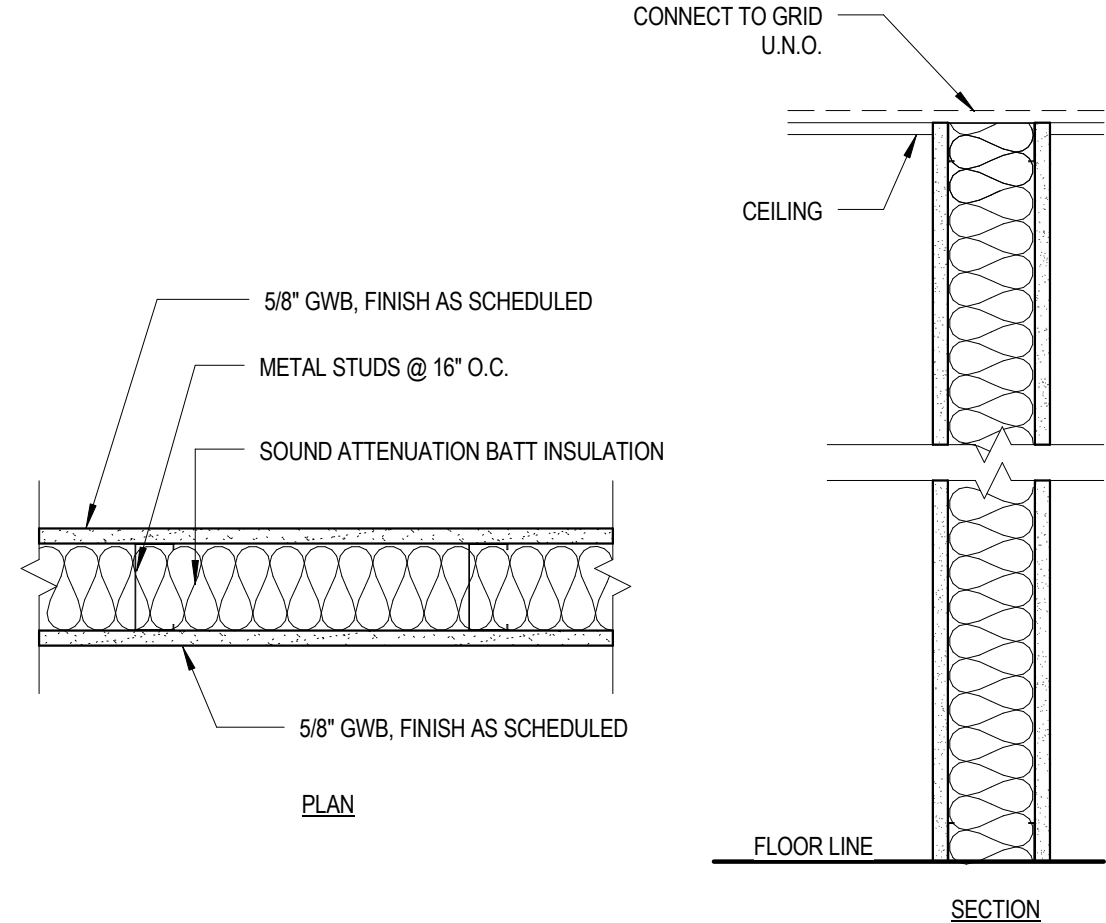


3 5/8" STEEL STUDS W/ 3 1/2" S.A.B.	223
NON-RATED	

② PARTITION TYPE
 1 1/2" = 1'-0"

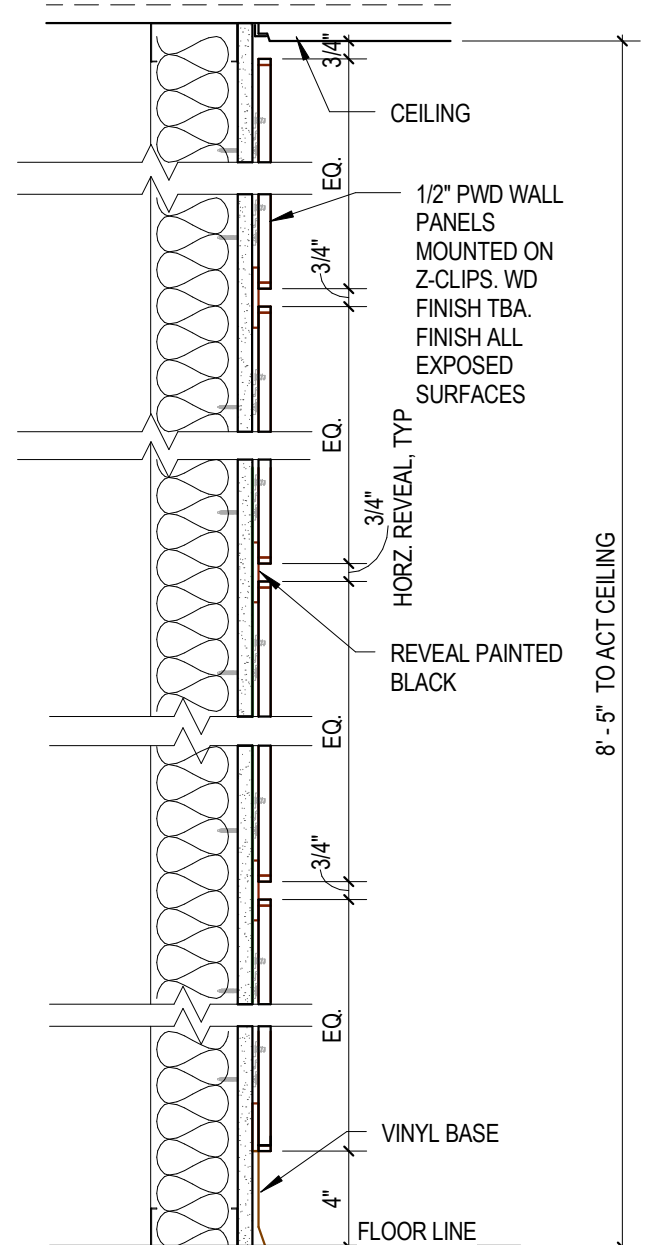


⑦ SECTION
 1 1/2" = 1'-0"

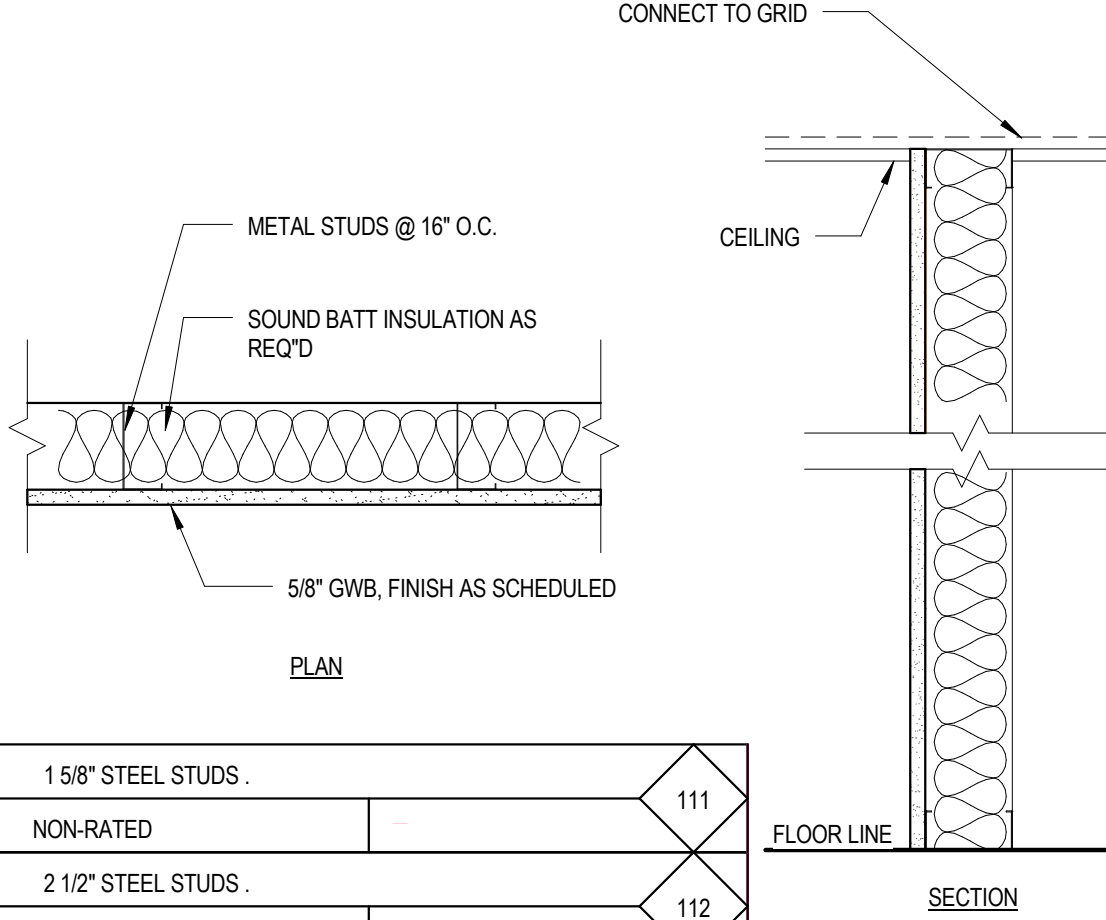

1 5/8" STEEL STUDS.	NON-RATED	111
2 1/2" STEEL STUDS.	NON-RATED	112
3 5/8" STEEL STUDS.	NON-RATED	113

④ PARTITION TYPE
 1 1/2" = 1'-0"

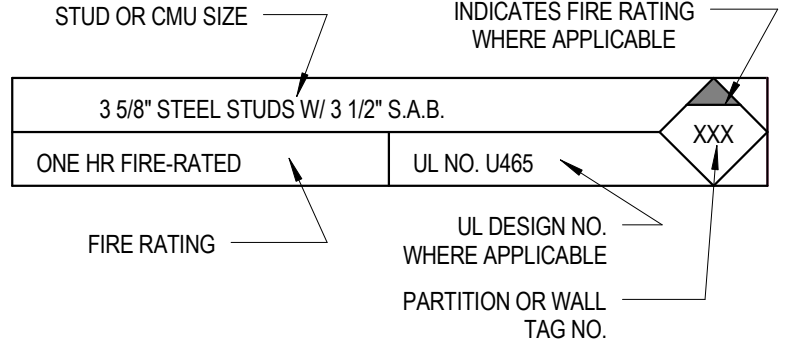


Mark | Date | Description
 Project Status
ISSUED FOR CONSTRUCTION
 07/25/11

Drawing Title
**INTERIOR
 DETAILS &
 PARTITION TYPES**

Scale: As indicated

Drawing Number
A40.1

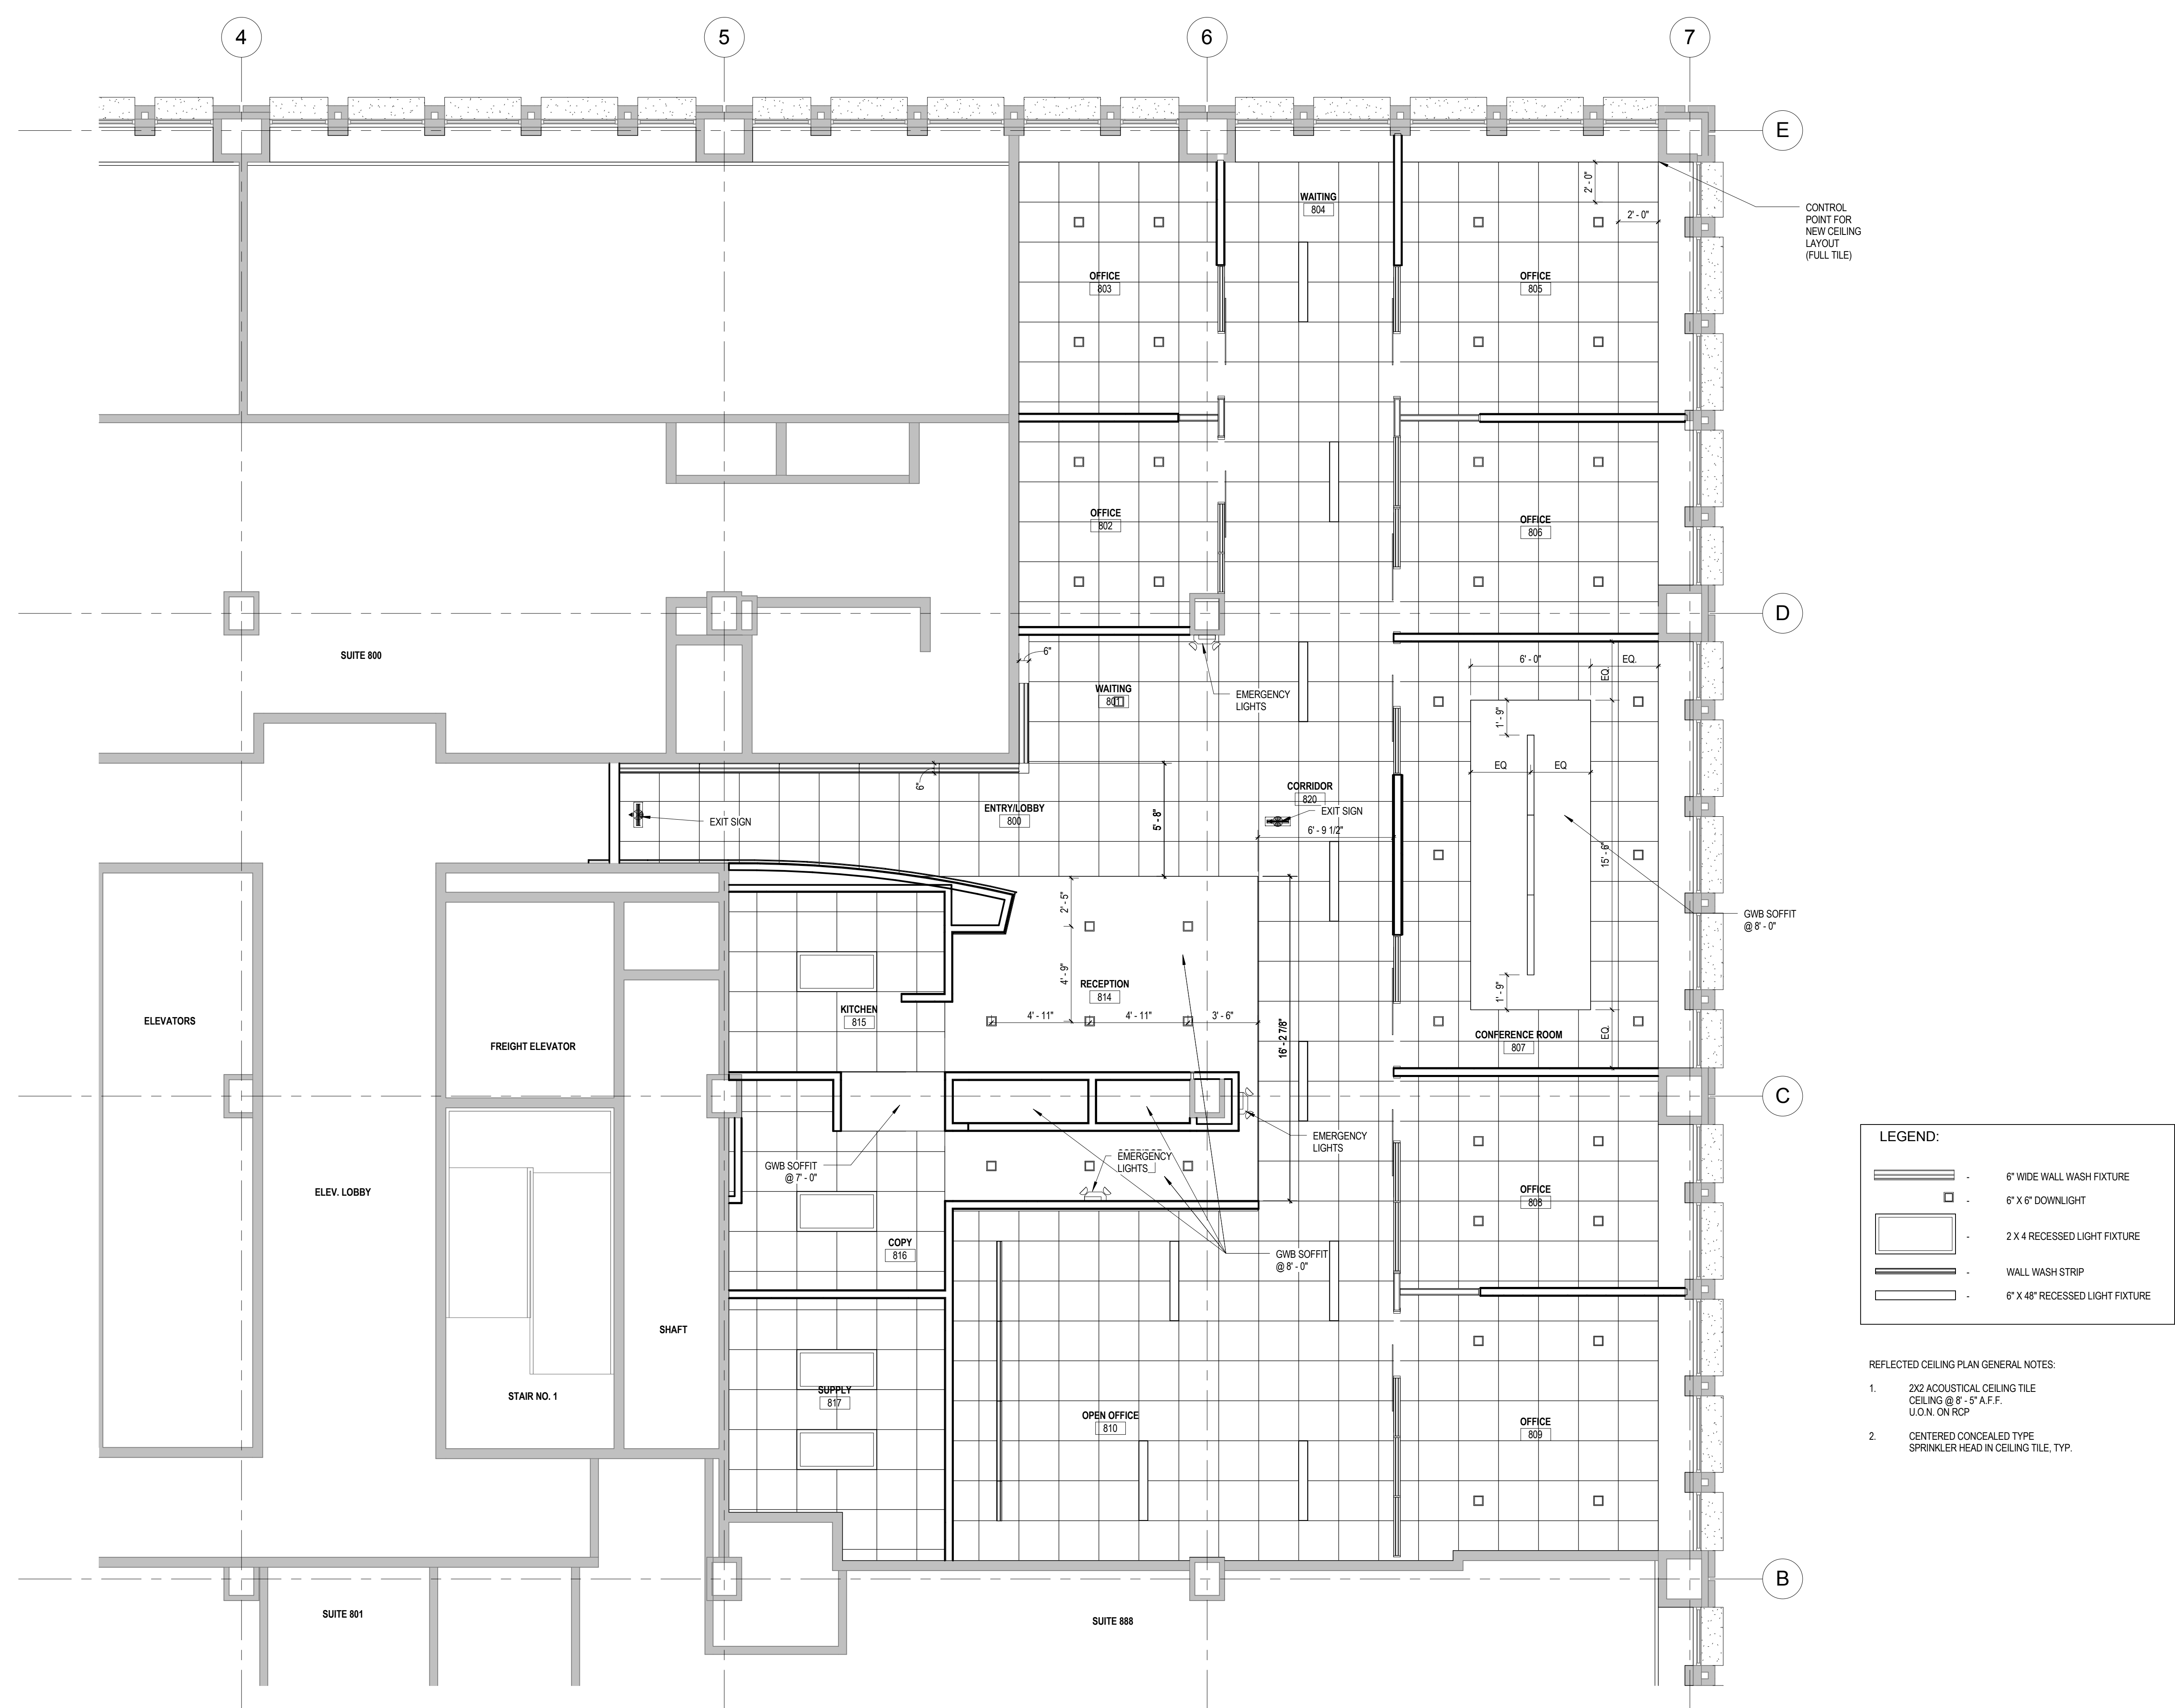


LEGEND:

- 6" WIDE WALL WASH FIXTURE
- 6" X 6" DOWNLIGHT
- 2 X 4 RECESSED LIGHT FIXTURE
- WALL WASH STRIP
- 6" X 48" RECESSED LIGHT FIXTURE


- REFLECTED CEILING PLAN GENERAL NOTES:**
- 2X2 ACOUSTICAL CEILING TILE
 CEILING @ 8' - 5" A.F.F.
 U.O.N. ON RCP
 - CENTERED CONCEALED TYPE
 SPRINKLER HEAD IN CEILING TILE, TYP.

1 REFLECTED CEILING PLAN
 1/4" = 1'-0"


Mark	Date	Description
		Project Status
		ISSUED FOR CONSTRUCTION
		07/25/11
		Drawing Title
		REFLECTED CEILING PLAN
		Scale: 1/4" = 1'-0"
		Drawing Number
		A70.0

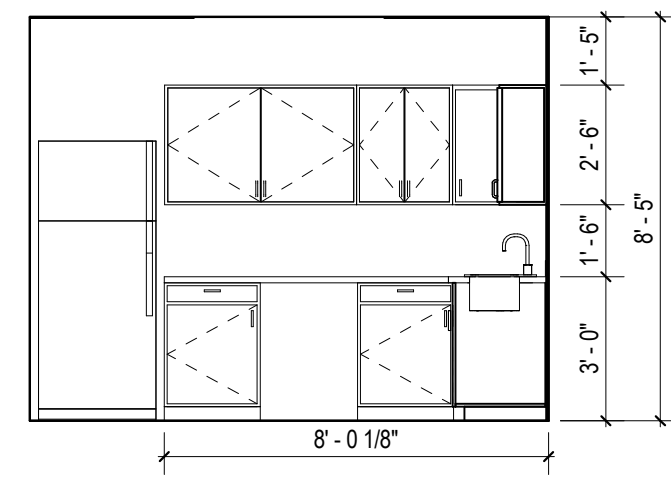


7 KITCHEN ELEVATION
 1/4" = 1'-0"

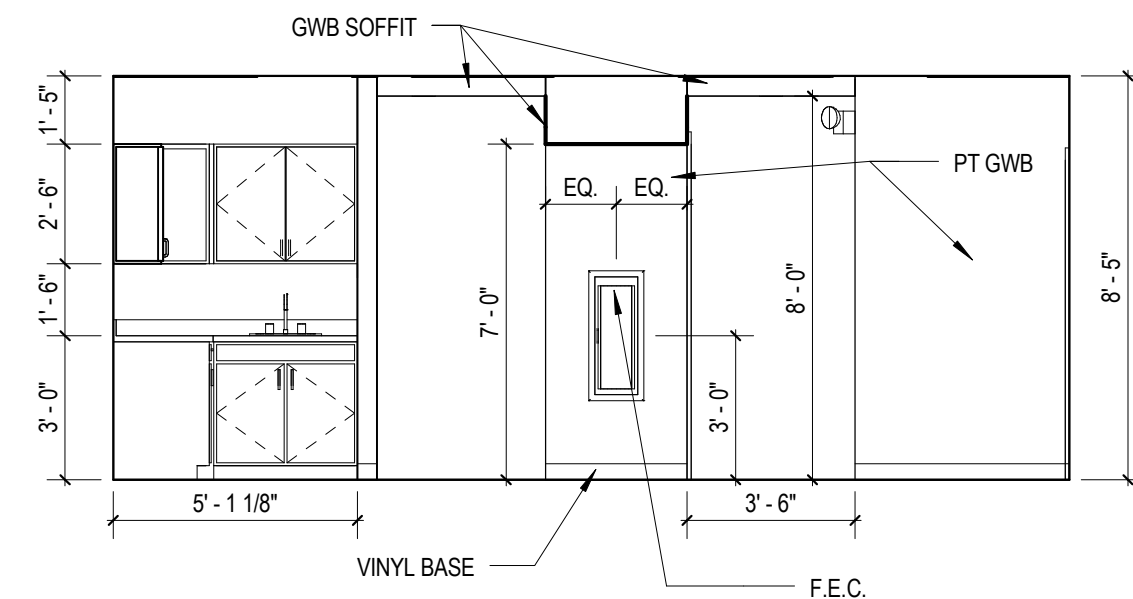


6 KITCHEN/COPY ELEVATION
 1/4" = 1'-0"

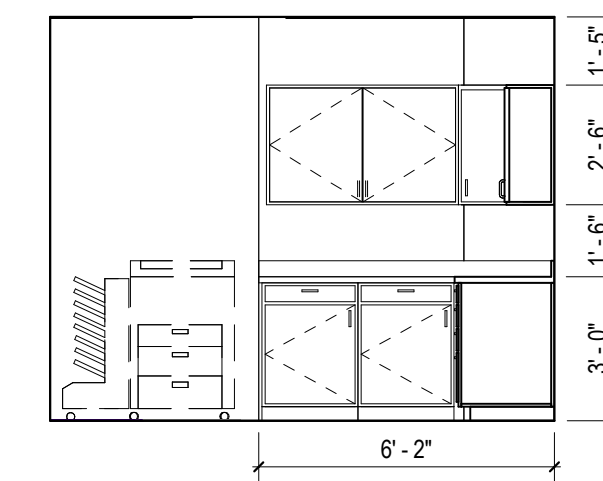


5 COPY ROOM ELEVATION
 1/4" = 1'-0"

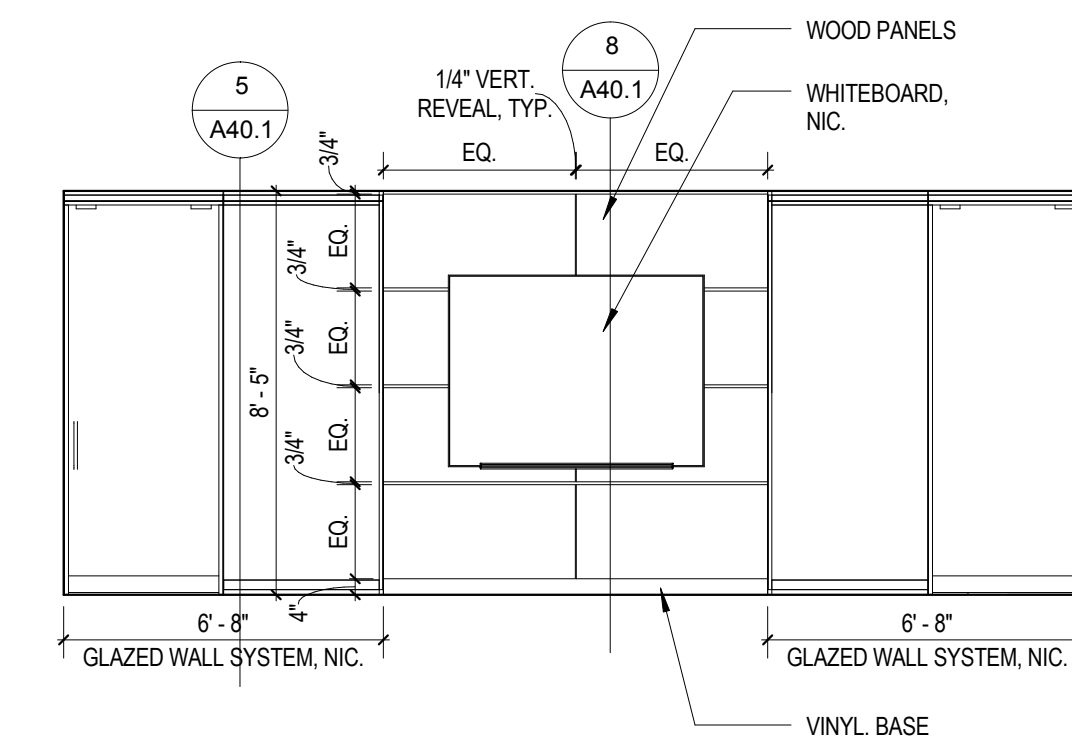


4 CONFERENCE ROOM ELEVATION
 1/4" = 1'-0"

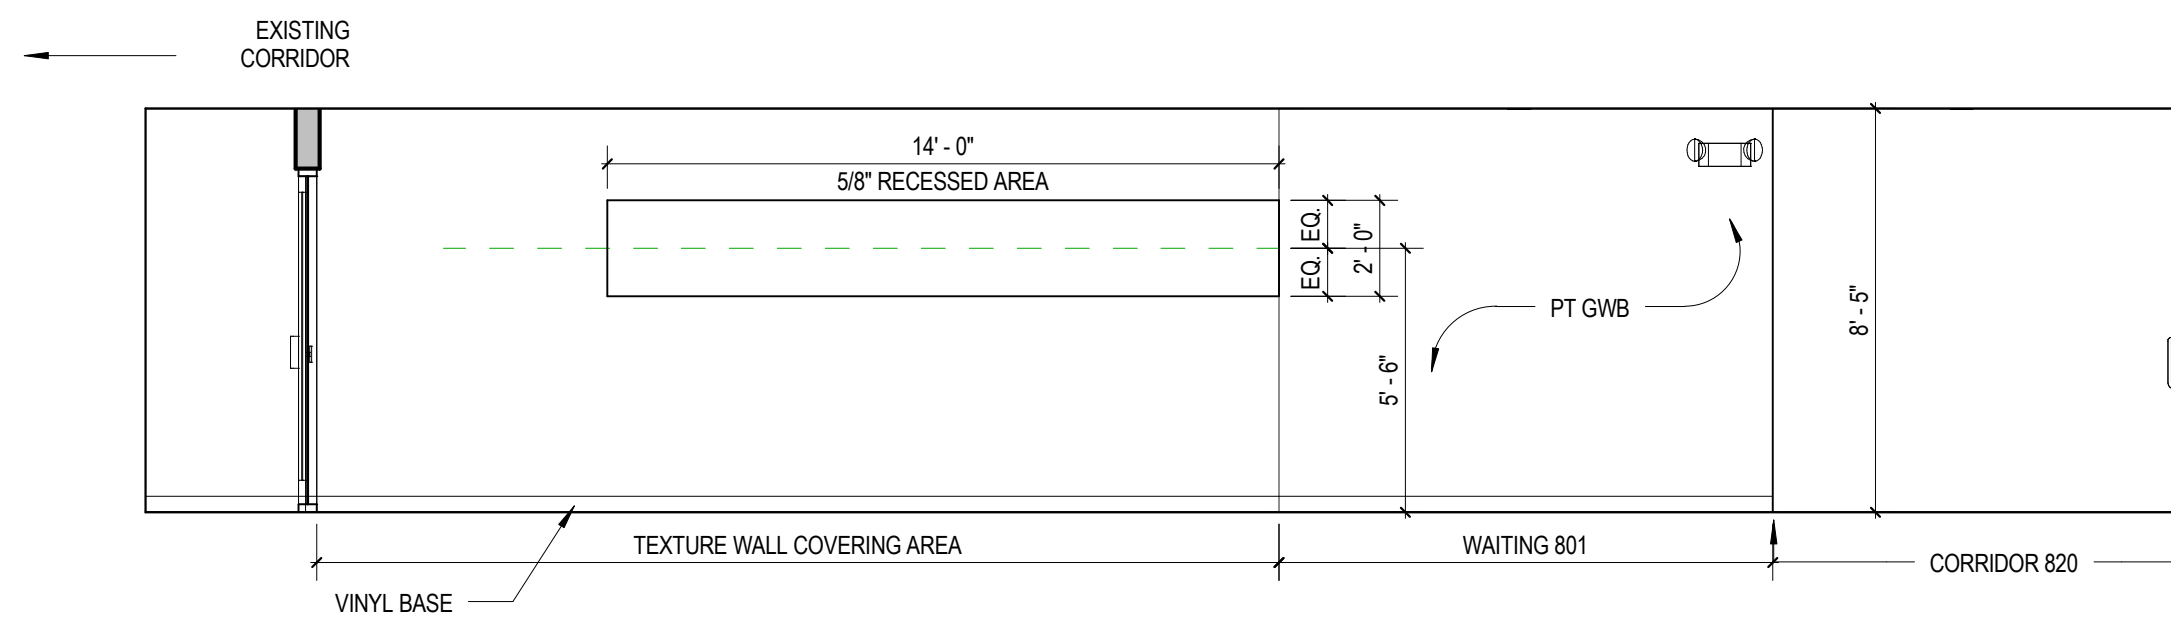


8 ENTRY/LOBBY & WAITING ELEVATION
 1/4" = 1'-0"

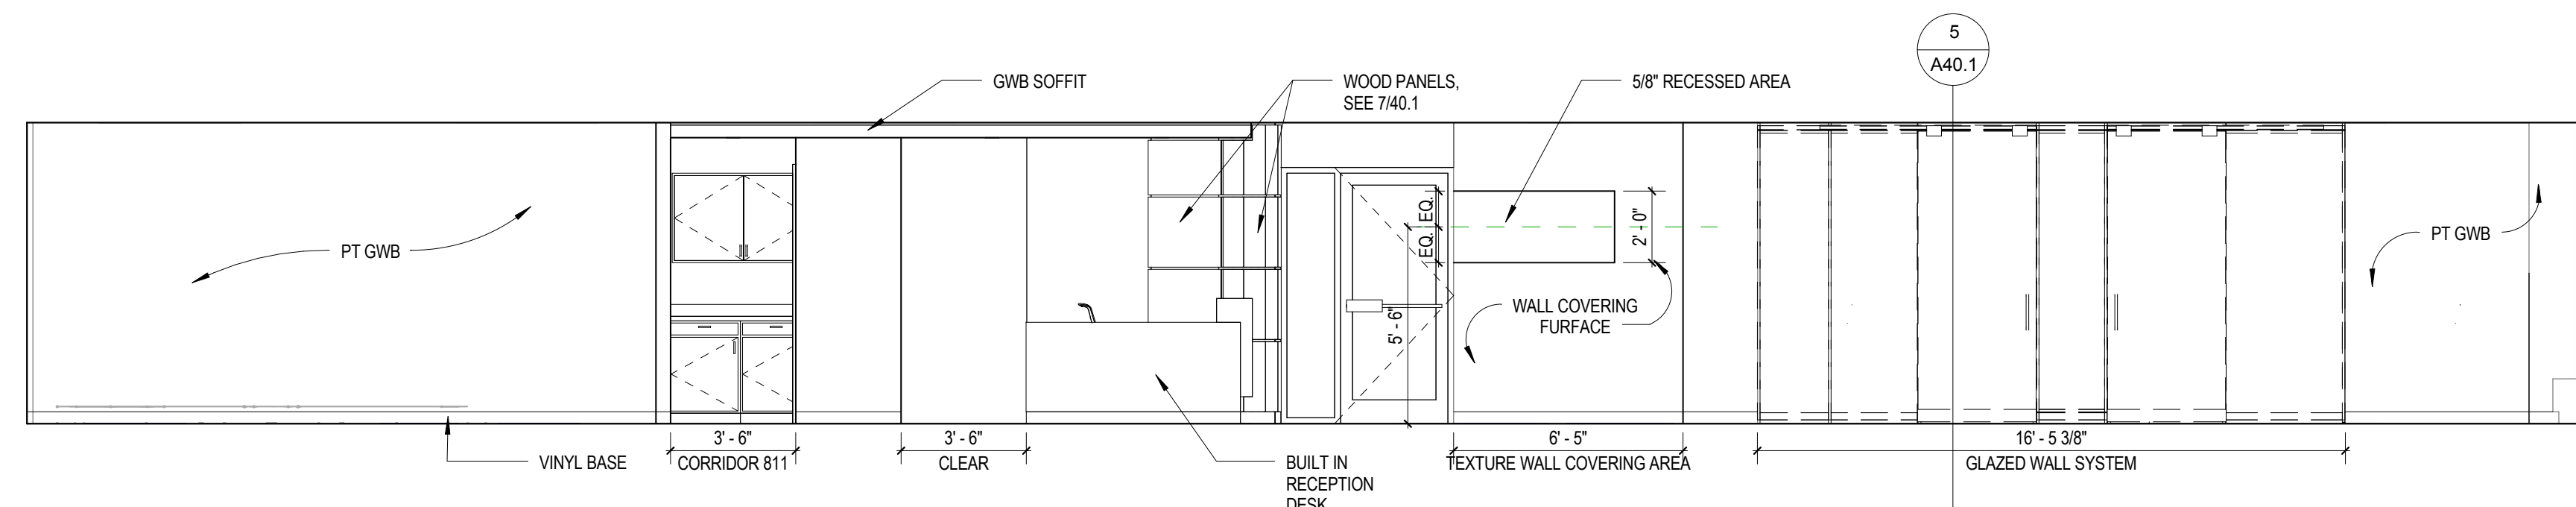

CORRIDOR 820/OPEN OFFICE
 ELEVATION
 1/4" = 1'-0"

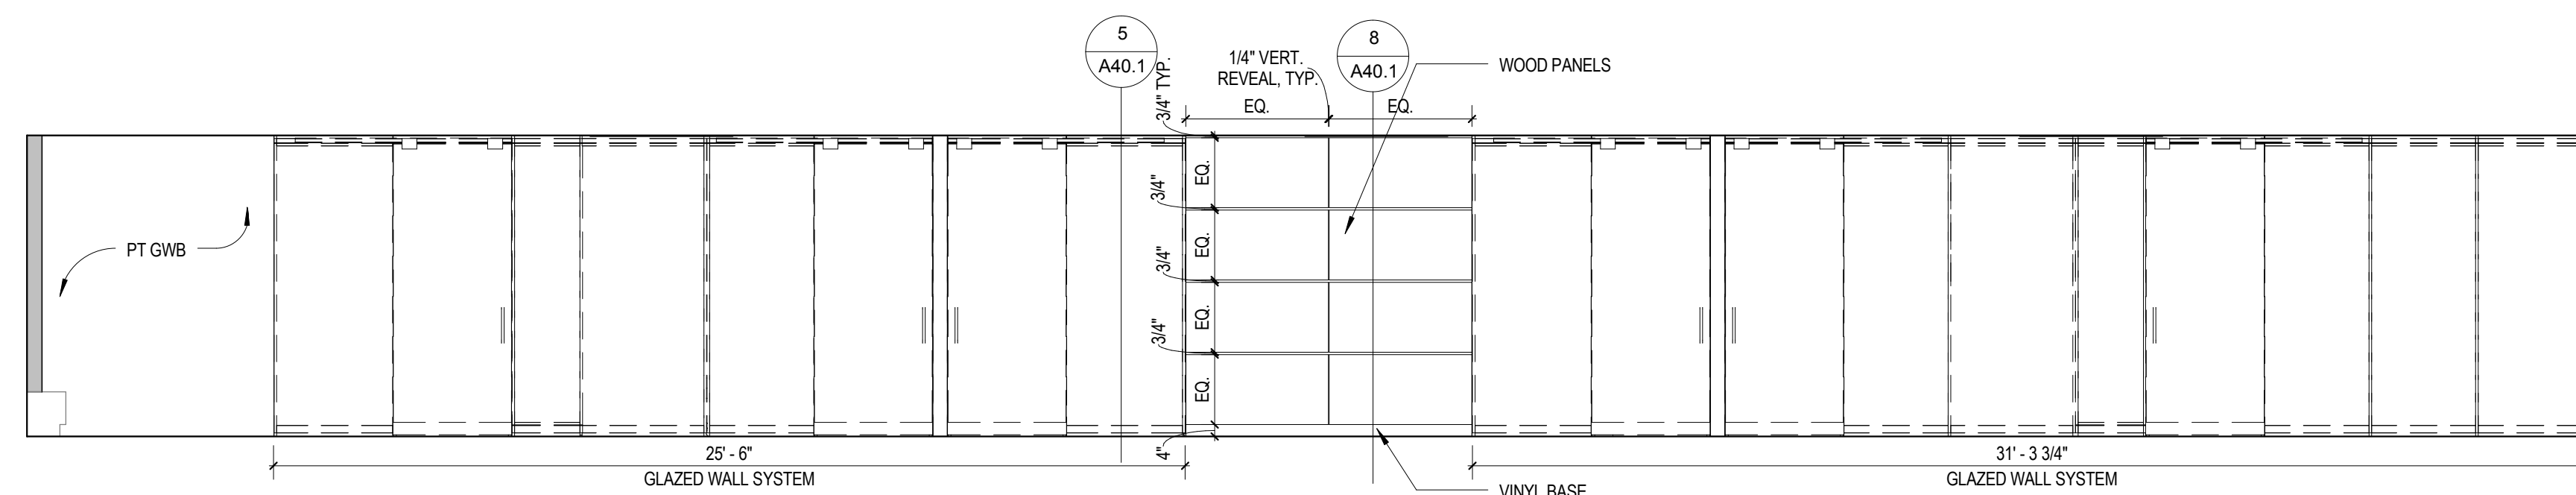

2 CORRIDOR 820 ELEVATION
 1/4" = 1'-0"

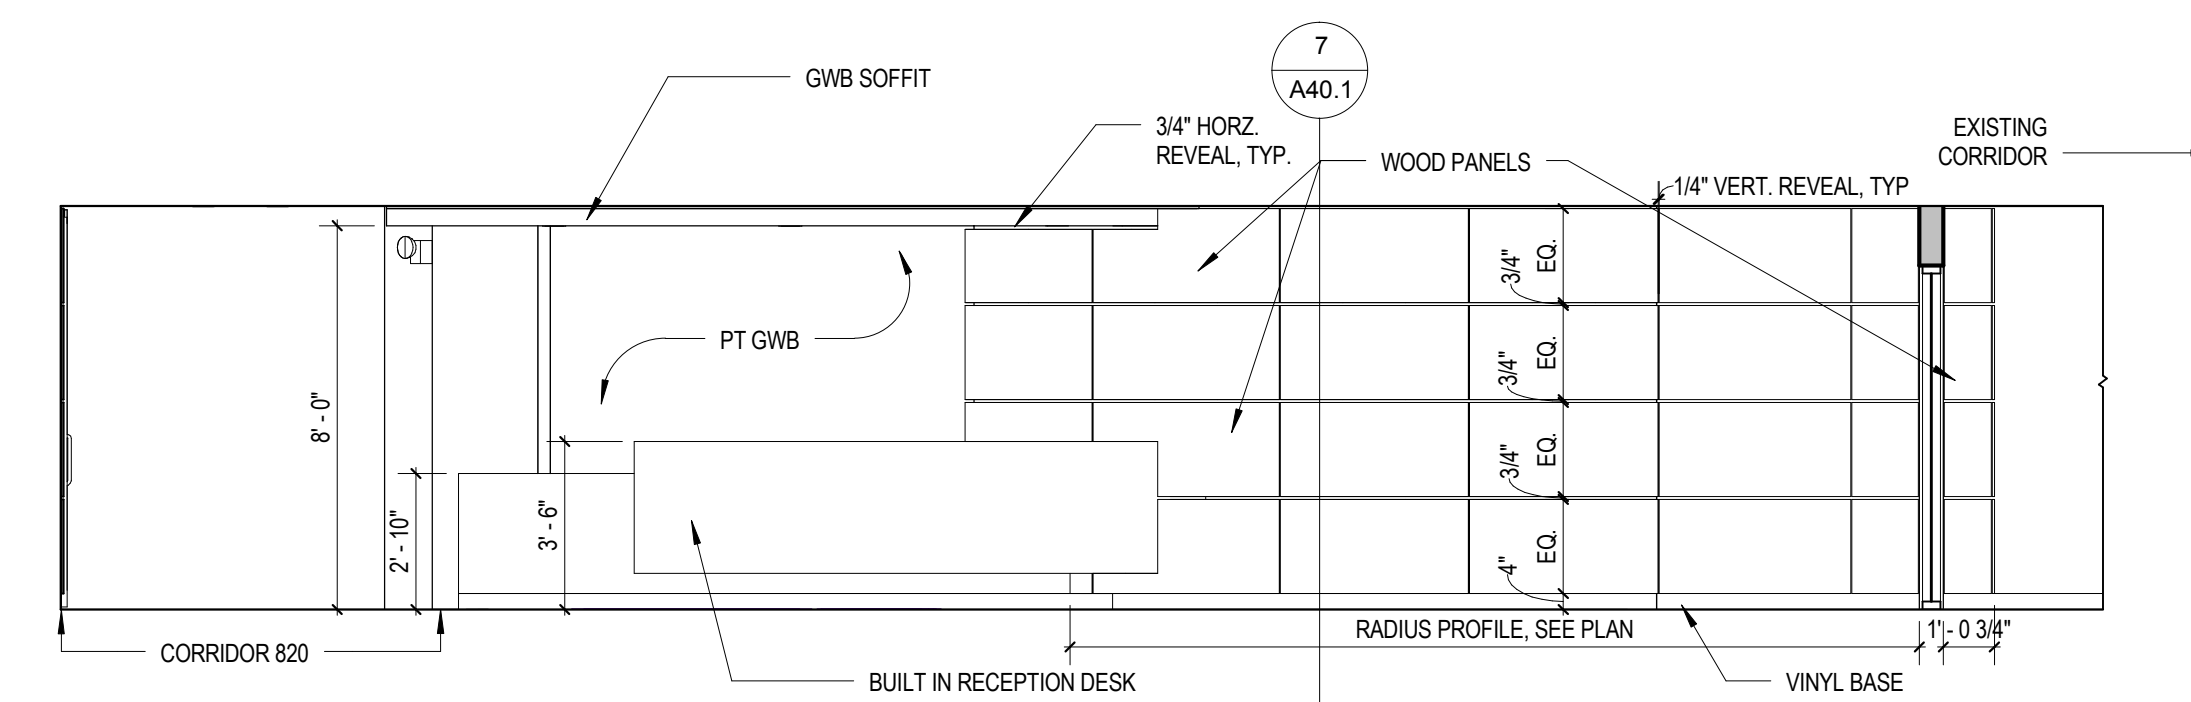

1 ENTRY/LOBBY ELEVATION
 1/4" = 1'-0"

Mark	Date	Description
Project Status		
ISSUED FOR CONSTRUCTION		
07/25/11		
Drawing Title		
INTERIOR ELEVATIONS		
Scale: 1/4" = 1'-0"		
Drawing Number		