

**City of Portland, Maine – Building or Use Permit Application** 389 Congress Street, 04101, Tel: (207) 874-8703, FAX: 874-8716

Location of Construction: 1 Canal Plaza		Owner: Plaza Realty Co.		Phone:		Permit No:	
Owner Address:		Lessee/Buyer's Name: Key Bank		Phone:		Business Name:	
Contractor Name: Barlo Signs		Address: 92 Industrial Park Saco, ME		Phone: 04072 282-2400		Permit Issued:	
Past Use: Bank		Proposed Use:		COST OF WORK: \$		PERMIT FEE: \$ 32.70	
				FIRE DEPT. <input type="checkbox"/> Approved <input type="checkbox"/> Denied		INSPECTION: <i>5190</i> Use Group: <i>B</i> Type: <i>BOCA 961</i>	
Proposed Project Description: Erect Signage				Signature:		Signature: <i>[Signature]</i>	
Permit Taken By: MG		Date Applied For: 25 September 1998		PEDESTRIAN ACTIVITIES DISTRICT (P.A.D.) Action: <input type="checkbox"/> Approved <input type="checkbox"/> Approved with Conditions <input type="checkbox"/> Denied		Zoning Approval: <i>ok</i> <i>9/29/98</i> Special Zone or Reviews: <input type="checkbox"/> Shoreland <input type="checkbox"/> Wetland <input type="checkbox"/> Flood Zone <input type="checkbox"/> Subdivision <input type="checkbox"/> Site Plan maj <input type="checkbox"/> minor <input type="checkbox"/> mm	
				Signature:		Date:	

- This permit application does not preclude the Applicant(s) from meeting applicable State and Federal rules.
- Building permits do not include plumbing, septic or electrical work.
- Building permits are void if work is not started within six (6) months of the date of issuance. False information may invalidate a building permit and stop all work..

**CERTIFICATION**

I hereby certify that I am the owner of record of the named property, or that the proposed work is authorized by the owner of record and that I have been authorized by the owner to make this application as his authorized agent and I agree to conform to all applicable laws of this jurisdiction. In addition, if a permit for work described in the application is issued, I certify that the code official's authorized representative shall have the authority to enter all areas covered by such permit at any reasonable hour to enforce the provisions of the code(s) applicable to such permit

28 September 1998

SIGNATURE OF APPLICANT ADDRESS: DATE: PHONE:

RESPONSIBLE PERSON IN CHARGE OF WORK, TITLE PHONE:

White-Permit Desk Green-Assessor's Canary-D.P.W. Pink-Public File Ivory Card-Inspector

**Zoning Appeal**

Variance  
 Miscellaneous  
 Conditional Use  
 Interpretation  
 Approved  
 Denied

**Historic Preservation**

Not in District or Landmark  
 Does Not Require Review  
 Requires Review

**Action:**

Approved  
 Approved with Conditions  
 Denied

Date: *[Signature]*

CEO DISTRICT

PLAN VIEW 3/4"=1'-0"


15'-5'

# Key Investments, Inc.

ELEVATION 3/4"=1'-0"

SPRAY CABNET "RONAN" ~~METAL~~ **WHITE**  
(INCLUDING BACK)

OUTLINE

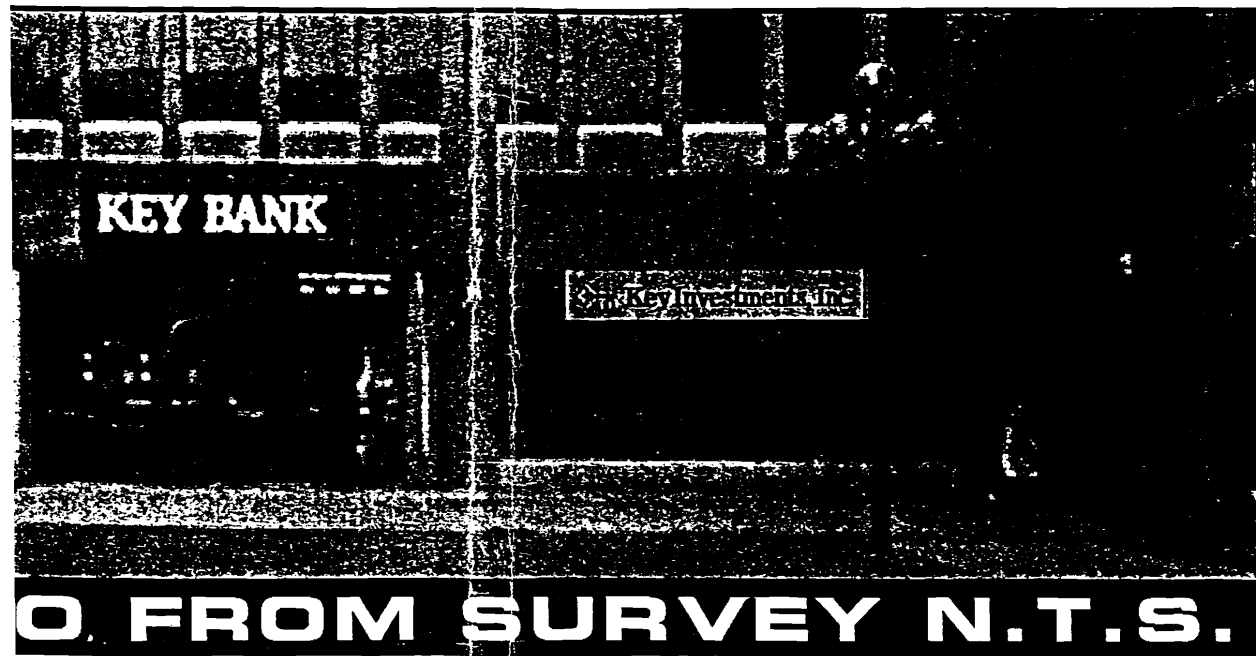

MANUFACTURE & INSTALL: ONE S/F INT-ILLUM. HANGING 'WALL'-STYLE SIGN, W/ INCISED .125" ALUMINUM FACE, BAKED W/ VARIOUS PLEXI & ILLUMINATED W/ FLORESCENT LAMPS

**NOTE: COPY/LOGO DEPICTION FOR APPROXIMATE SIZE & POSITION ONLY! CLIENT TO SUPPLY DISK FOR PRODUCTION**



FAB.  EXTRU ALUM  PLEXI FAB.  CAD/CAM   
 N.C.L.  NEON  INSTALL  TOTAL

**BARLO SIGNS / SCREENGRAPHICS**

Electric Sign Advertising Screen Printing

158 Greeley St., Hudson, NH 03051  
 603) 882-2638 FAX (603) 882-7680


DATE:	TEXT & COMPUTER SPECS.
TYPEFACE:	CORP LOGOS
NAME:	KEY INVESTMNT
PROGRAM:	CY 3.5
DATE:	5-15-98
SCALE:	INDICATED
DRAWN BY:	JGA
SALES REP.	E.B.
CHECKED BY:	/ /

DESIGNED FOR:

**KEY BANK (INVESTMENTS)**

LOCATION:

**PORTLAND, ME**

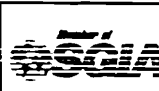

DESIGN SPECIFICATIONS ACCEPTED BY:

CLIENT:

LANDLORD:

COMMENTS:

© COPYRIGHT 1998 THE BARLO GROUP

THIS DESIGN IS THE PROPERTY OF THE BARLO GROUP. ALL PRODUCTION AND DUPLICATION RIGHTS ARE RESERVED BY THE BARLO GROUP. THIS PRINT IS DESIGNED FOR YOUR PERSONAL USE AND IS NOT TO BE USED OUTSIDE YOUR ORGANIZATION OR EXHIBITED IN ANY FASHION.

**B-98-04-90**