




5 ENLARGED SUBSTRUCTURE PLAN
1/8" = 1'-0"

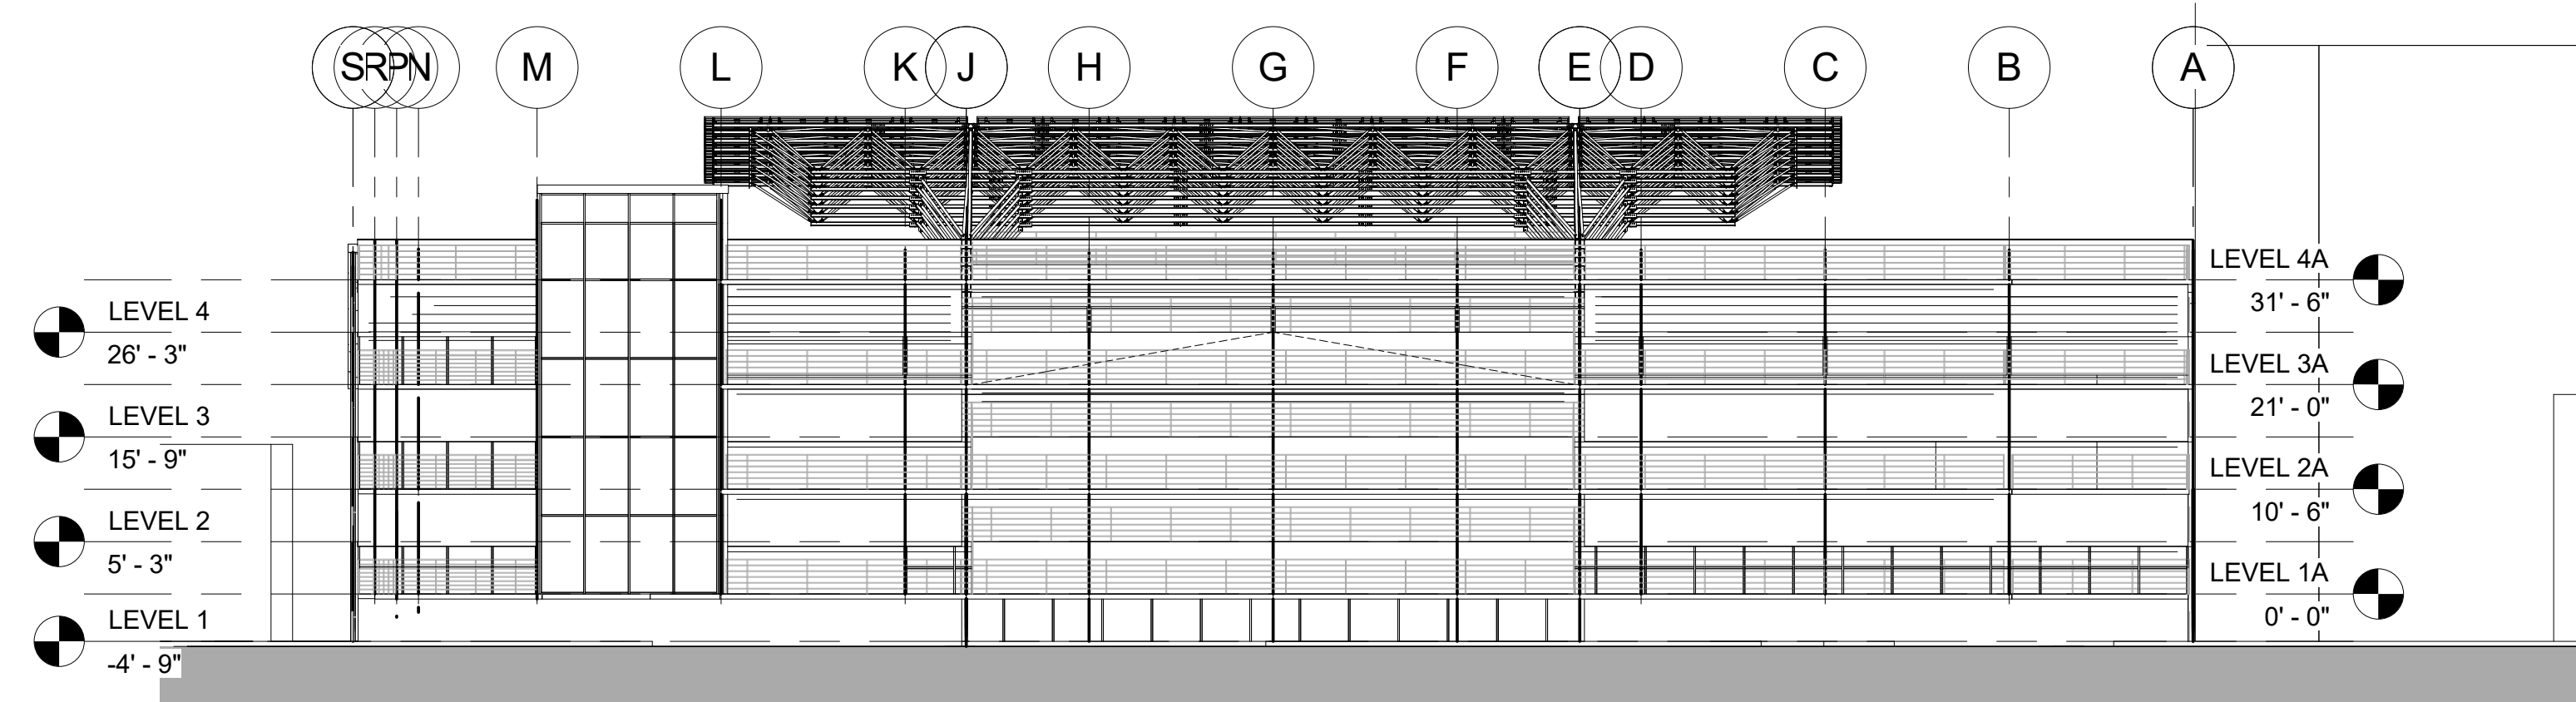


1 SITE NORTH ELEVATION
1/16" = 1'-0"

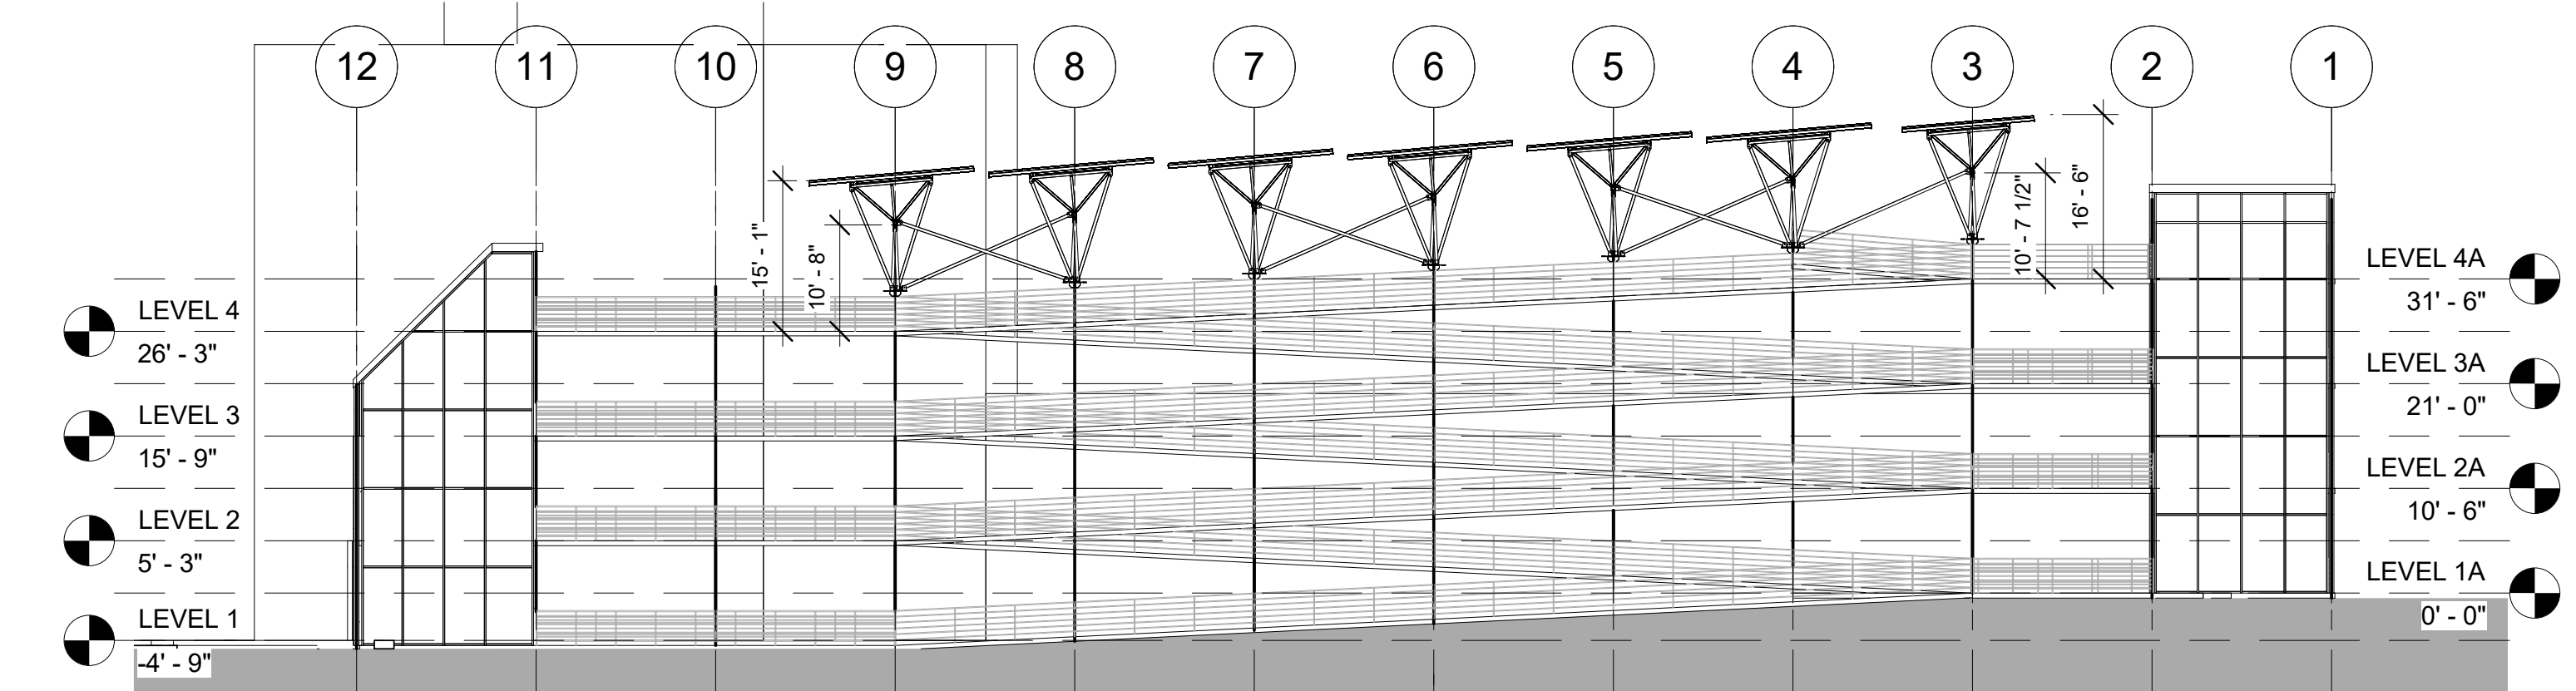

2 SITE EAST ELEVATION
1/16" = 1'-0"

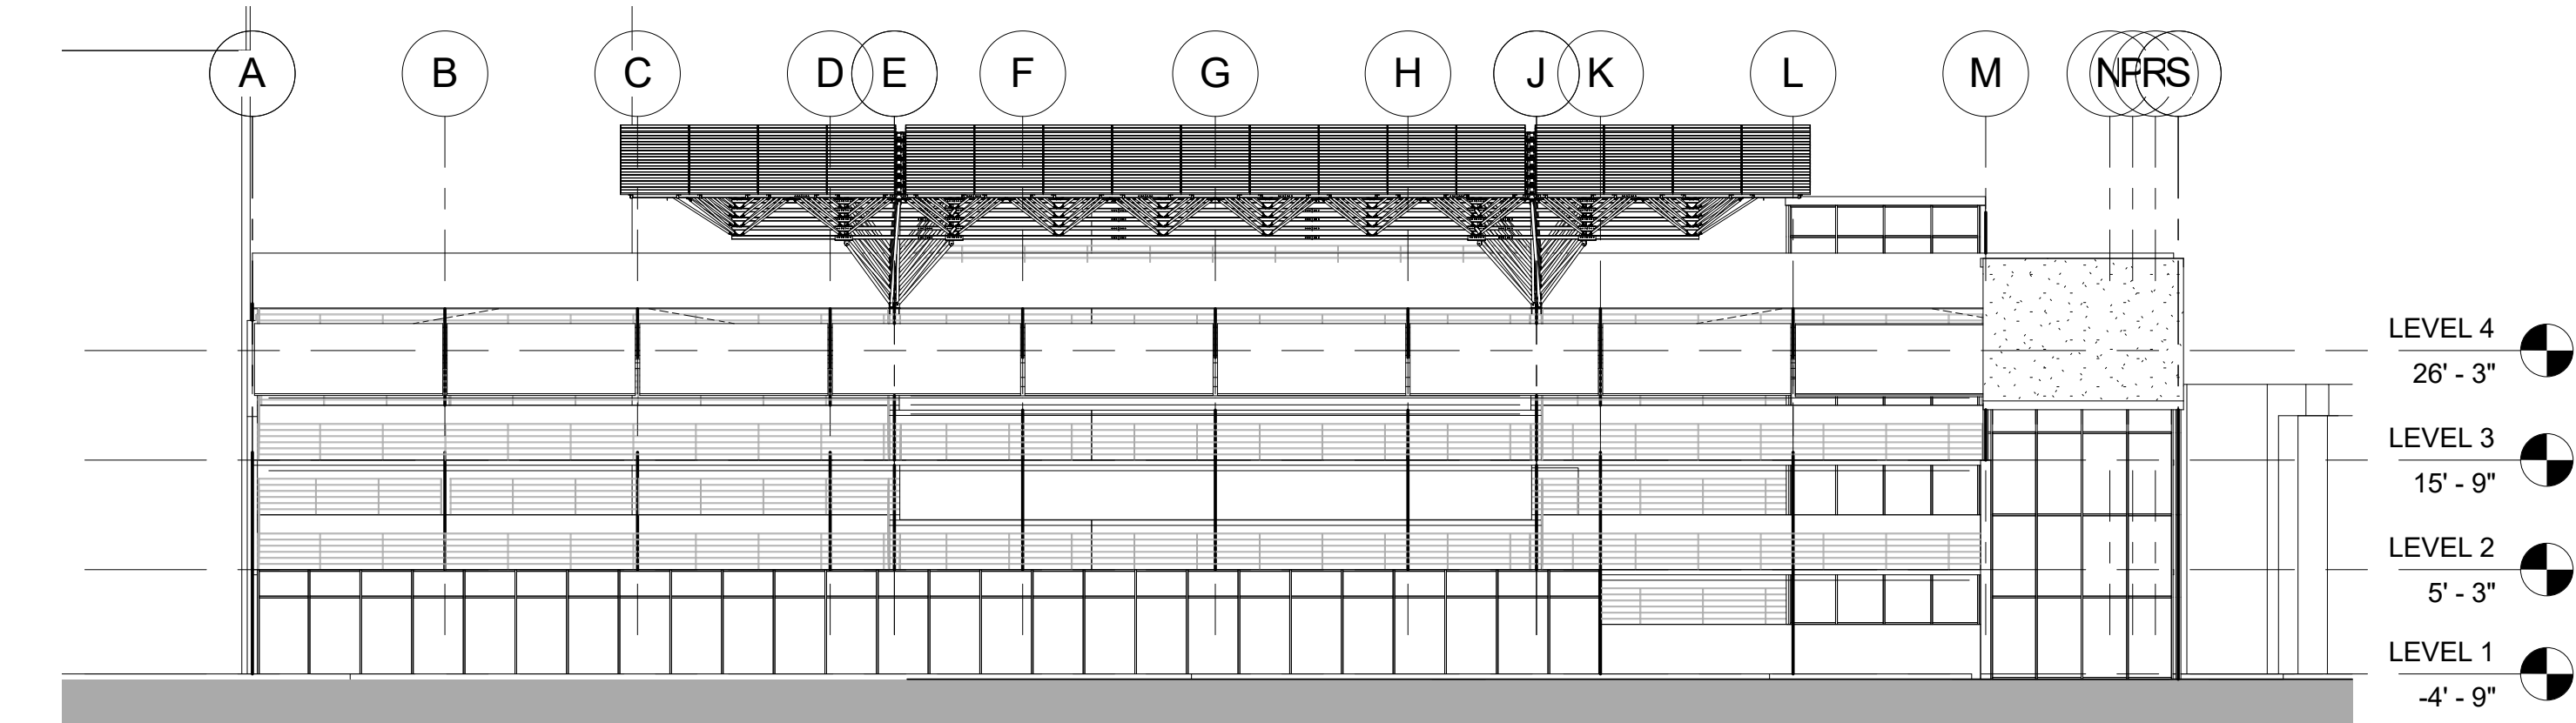

3 SITE SOUTH ELEVATION
1/16" = 1'-0"

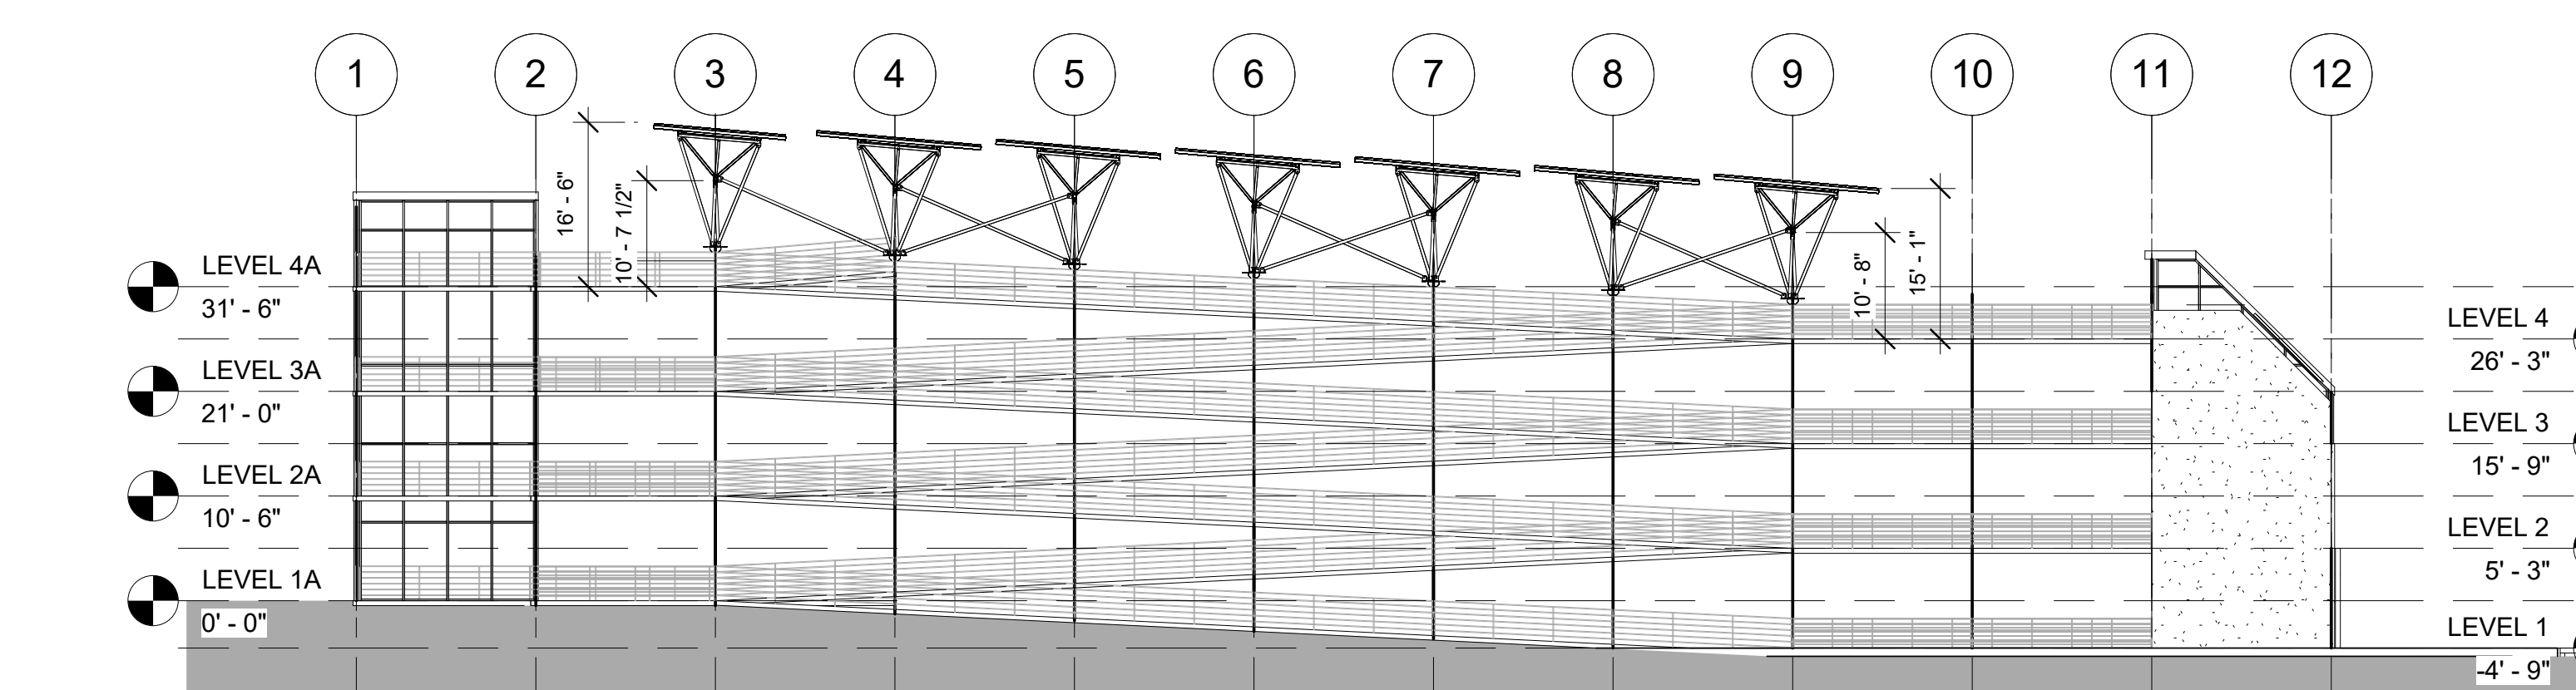

4 SITE WEST ELEVATION
1/16" = 1'-0"

QUEST RENEWABLES
75 5th ST. NW, SUITE 2150
ATLANTA, GA 30308

www.questrenewables.com
(404) 536-5787


STRUCTURAL CONSULTANT:
AO STRUCTURES
P.O. BOX 413
CARNELIAN BAY, CA,
96140
916.514.8586
www.AOstructures.com

CLIENT:
REVISION ENERGY
142 PRESUMPCOT ST,
PORTLAND, ME 04103
(207)221-6342
joshd@ReVisonEnergy.com


FORE STREET PARKING GARAGE
PARKING DECK CANOPY
425 FORE ST,
PORTLAND, ME 04101

QUADPOD CANOPY SYSTEM
193.6 KW DC
578 PV MODULES
5.00° DEGREE TILT
150.00° DEGREE AZIMUTH

#	DESCRIPTION	DATE
1	ISSUED FOR PERMIT	04/03/2017

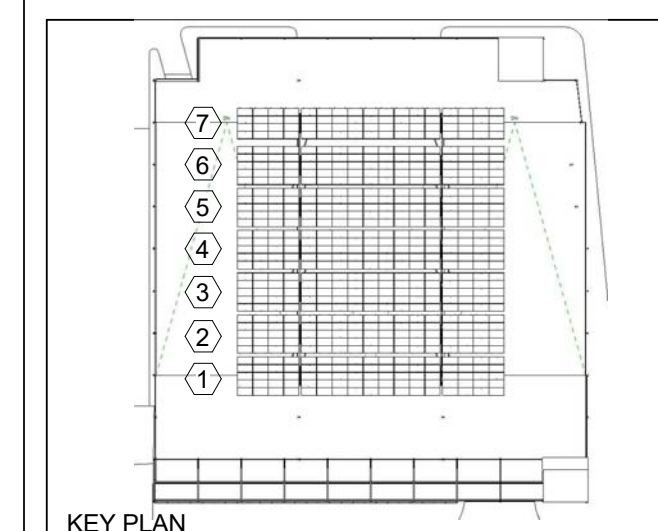

KEY PLAN

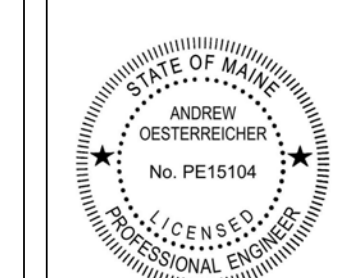

SEALS

ELEVATIONS

PROJECT NUMBER **J007**
DATE **03/31/2017**
DRAWN BY **JD** CHECKED BY **WA**

X-210