

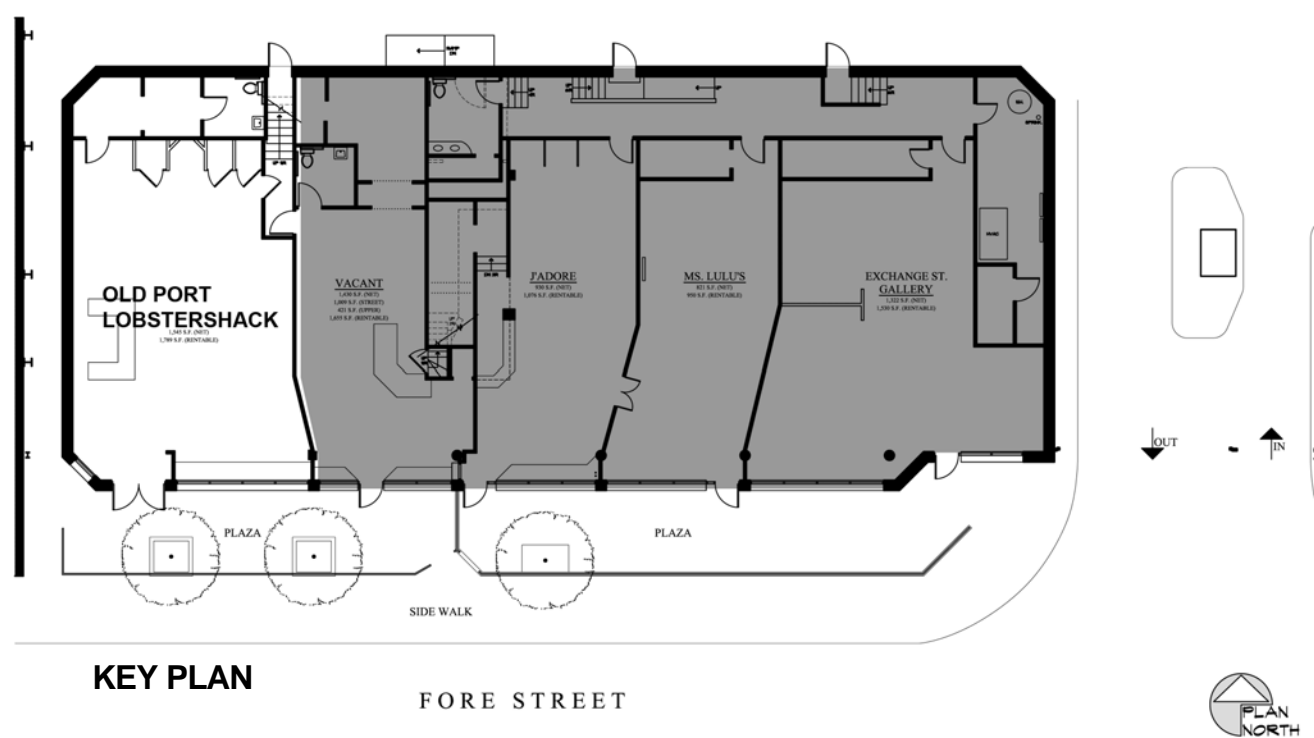


REVISION	
Revision 2	4-10-2017

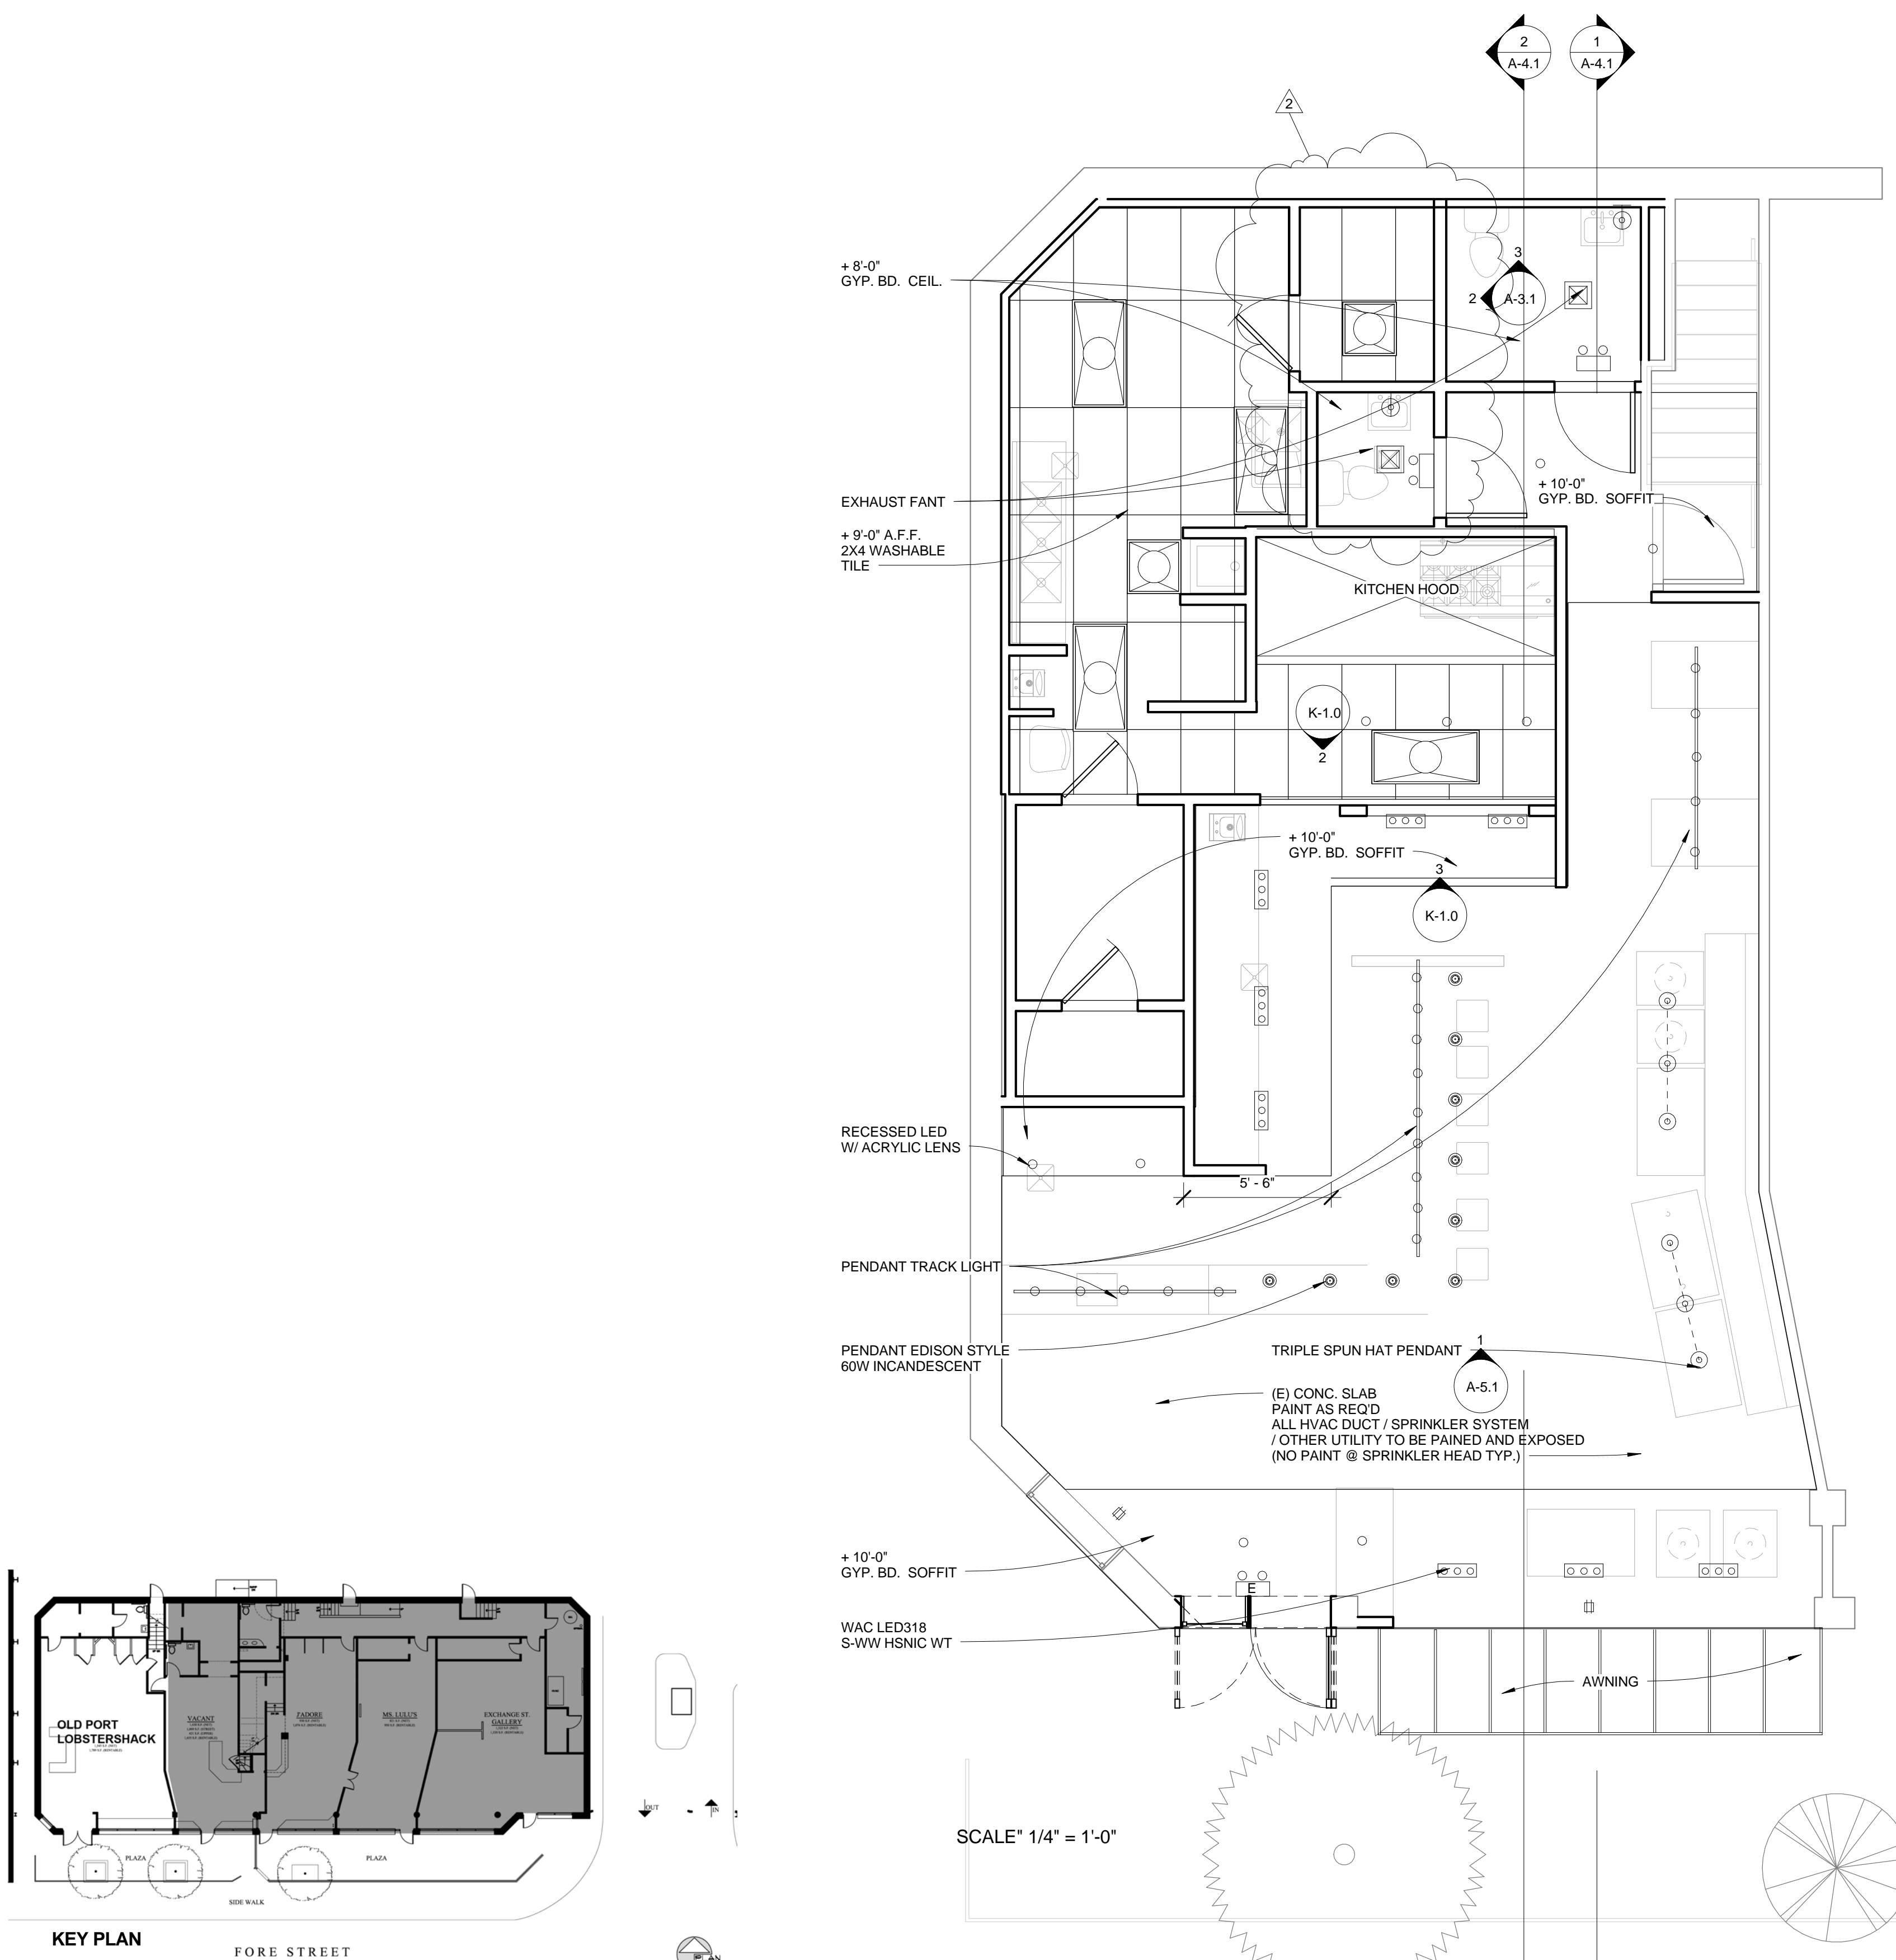

NOTE: HVAC / SPRINKLER SYSTEM/KITCHEN TYPE I EXHAUST, MAKE-UP SYSTEM TO BE SEPARATE PERMIT BY CERTIFIED ENGINEERS.

2 REFLECTED CEILING PLAN
1/4" = 1'-0"

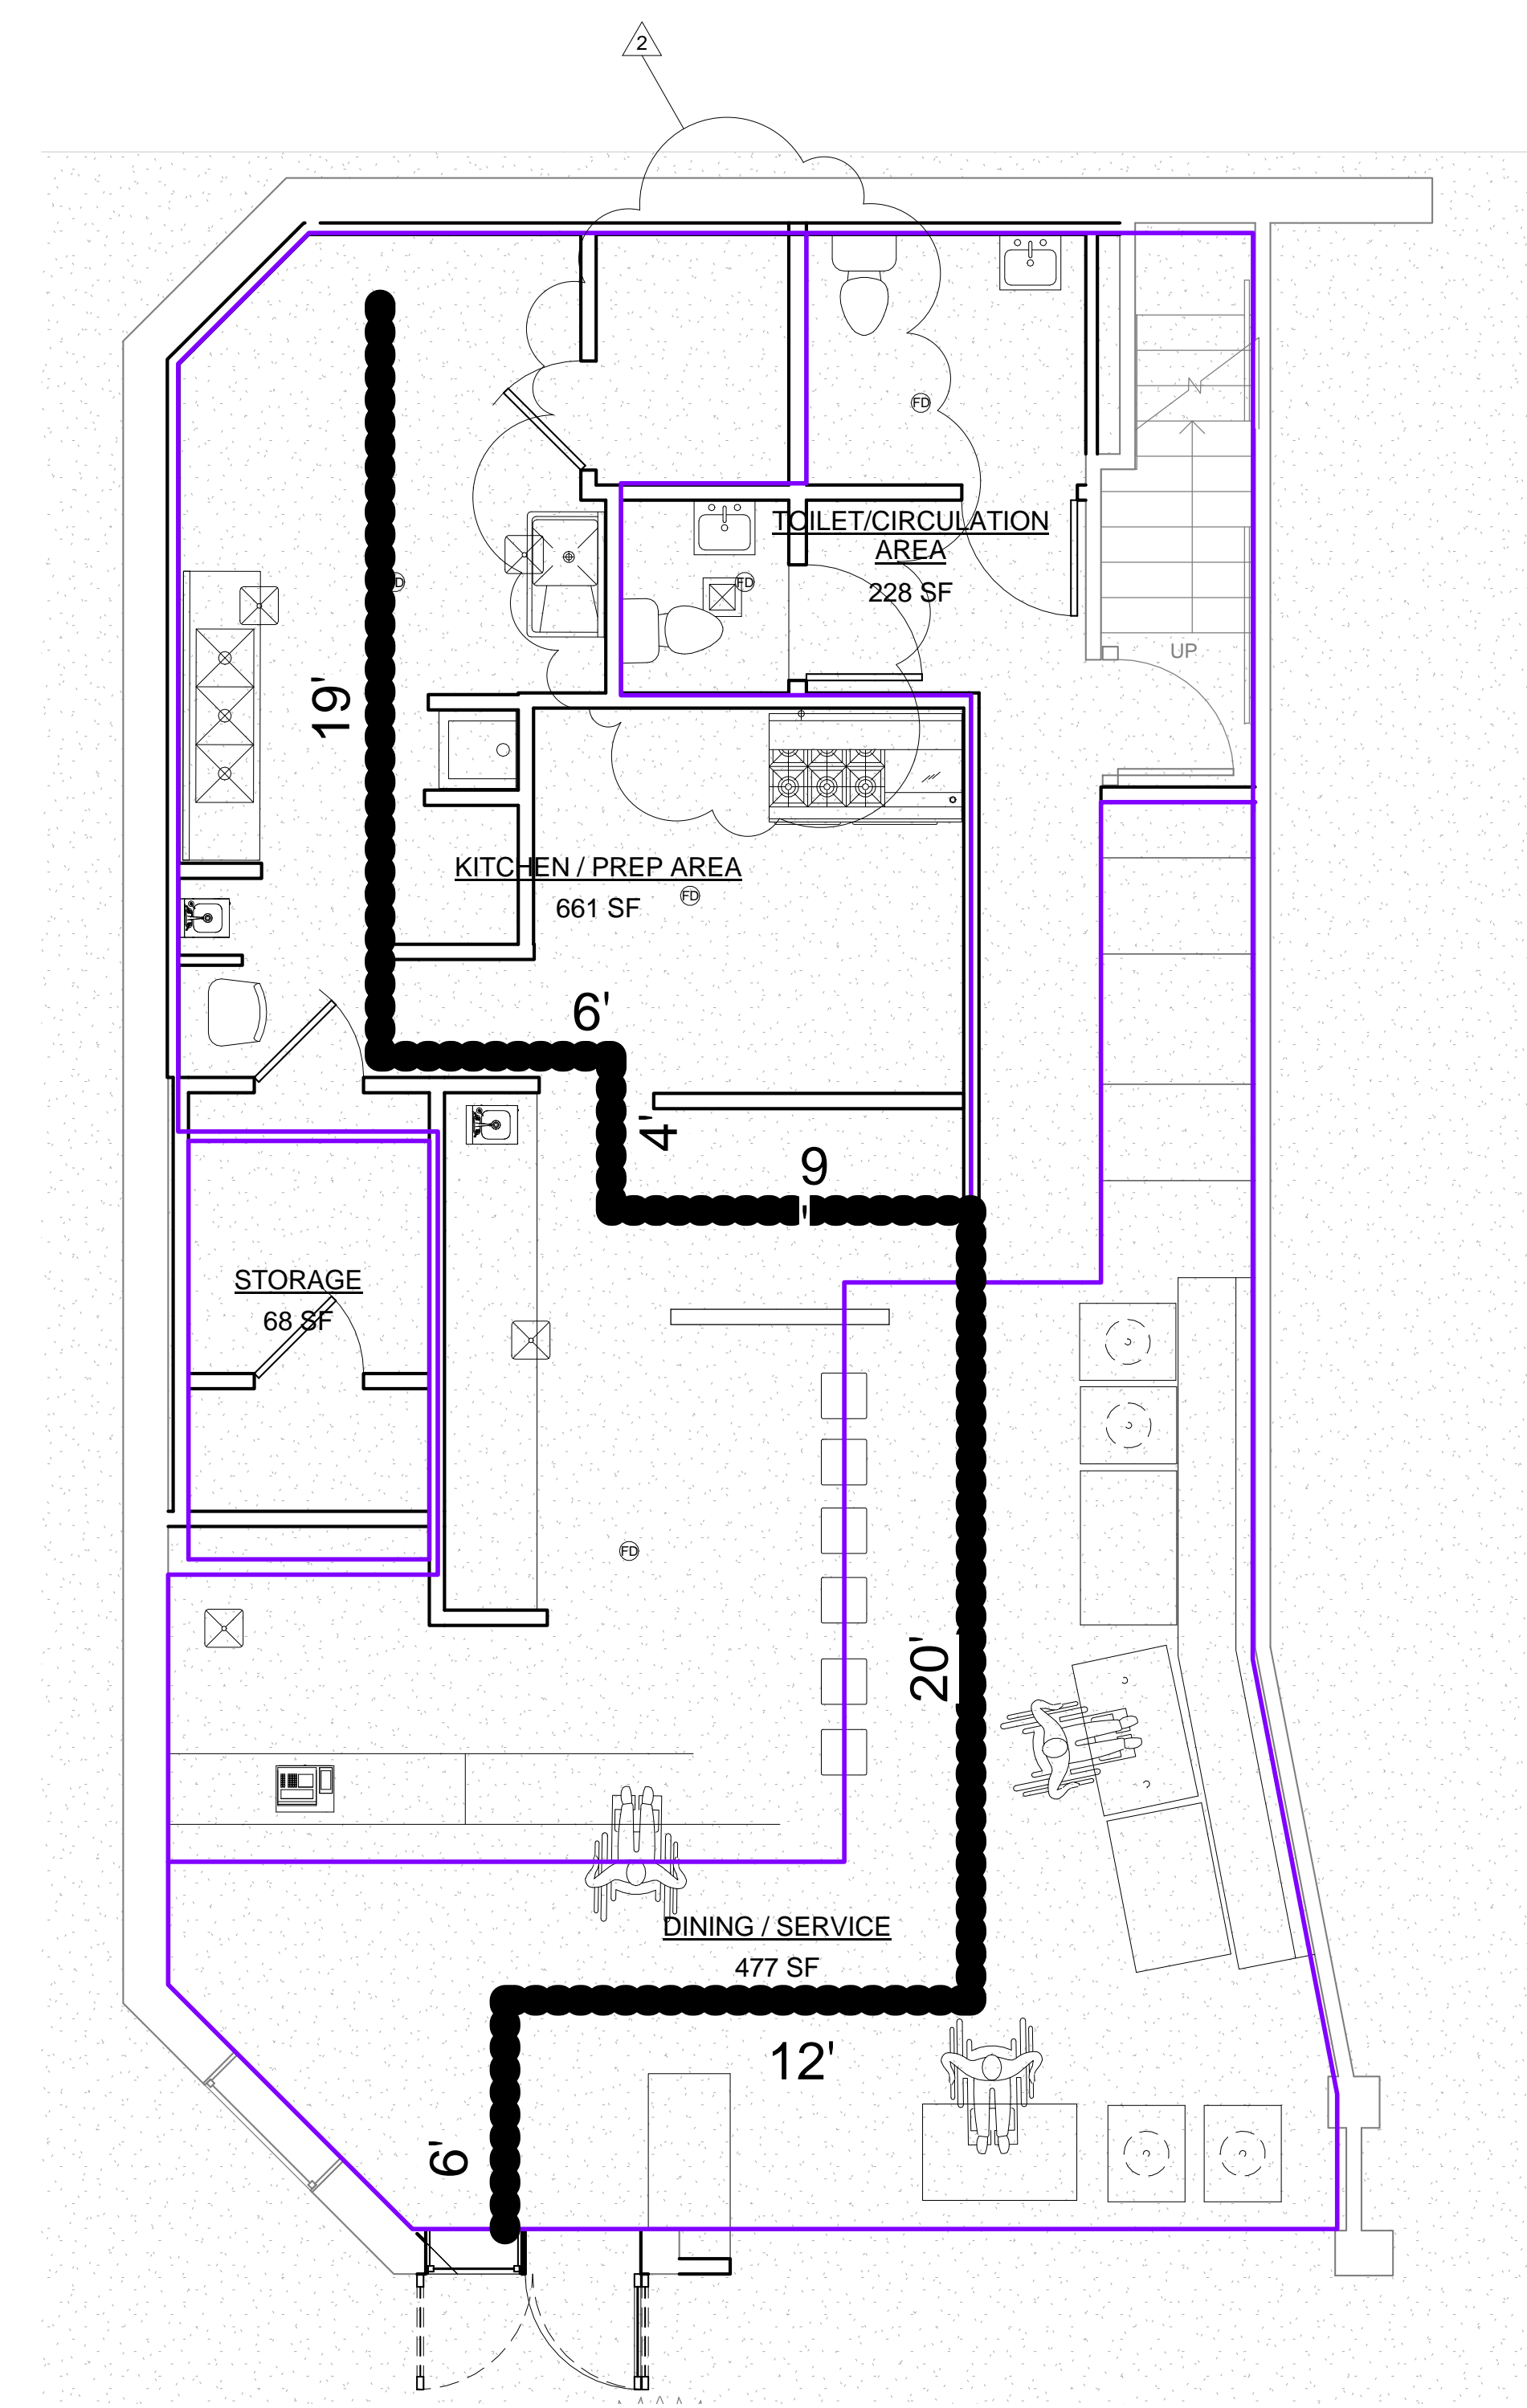

1 AREA PLAN
1/4" = 1'-0"

Area Schedule		
Name	Area	Occupant Load / Comments
DINING / SERVICE	477 SF	477 / 15 @ 32
KITCHEN / PREP AREA	661 SF	626 / 200 @ 4
STORAGE	68 SF	68 / 300 @ 1
TOILET/CIRCULATION AREA	228 SF	228/300 @ 1

PROJECT NUMBER	150101
DRAWN	Author
CHECKED	Checker
DATE	
SCALE	

REFLECTED CEIL. PLAN / Area Plan

**Tenant Improvement
Old Port Lobster Shack**
425 FORE STREET
PORTLAND ME