



**LIFE SAFETY LEGEND:**

EXISTING HORN/STROBE	
EXISTING EXIT SIGN	
EXISTING FIRE EXTINGUISHER	
NEW EXIT SIGN	

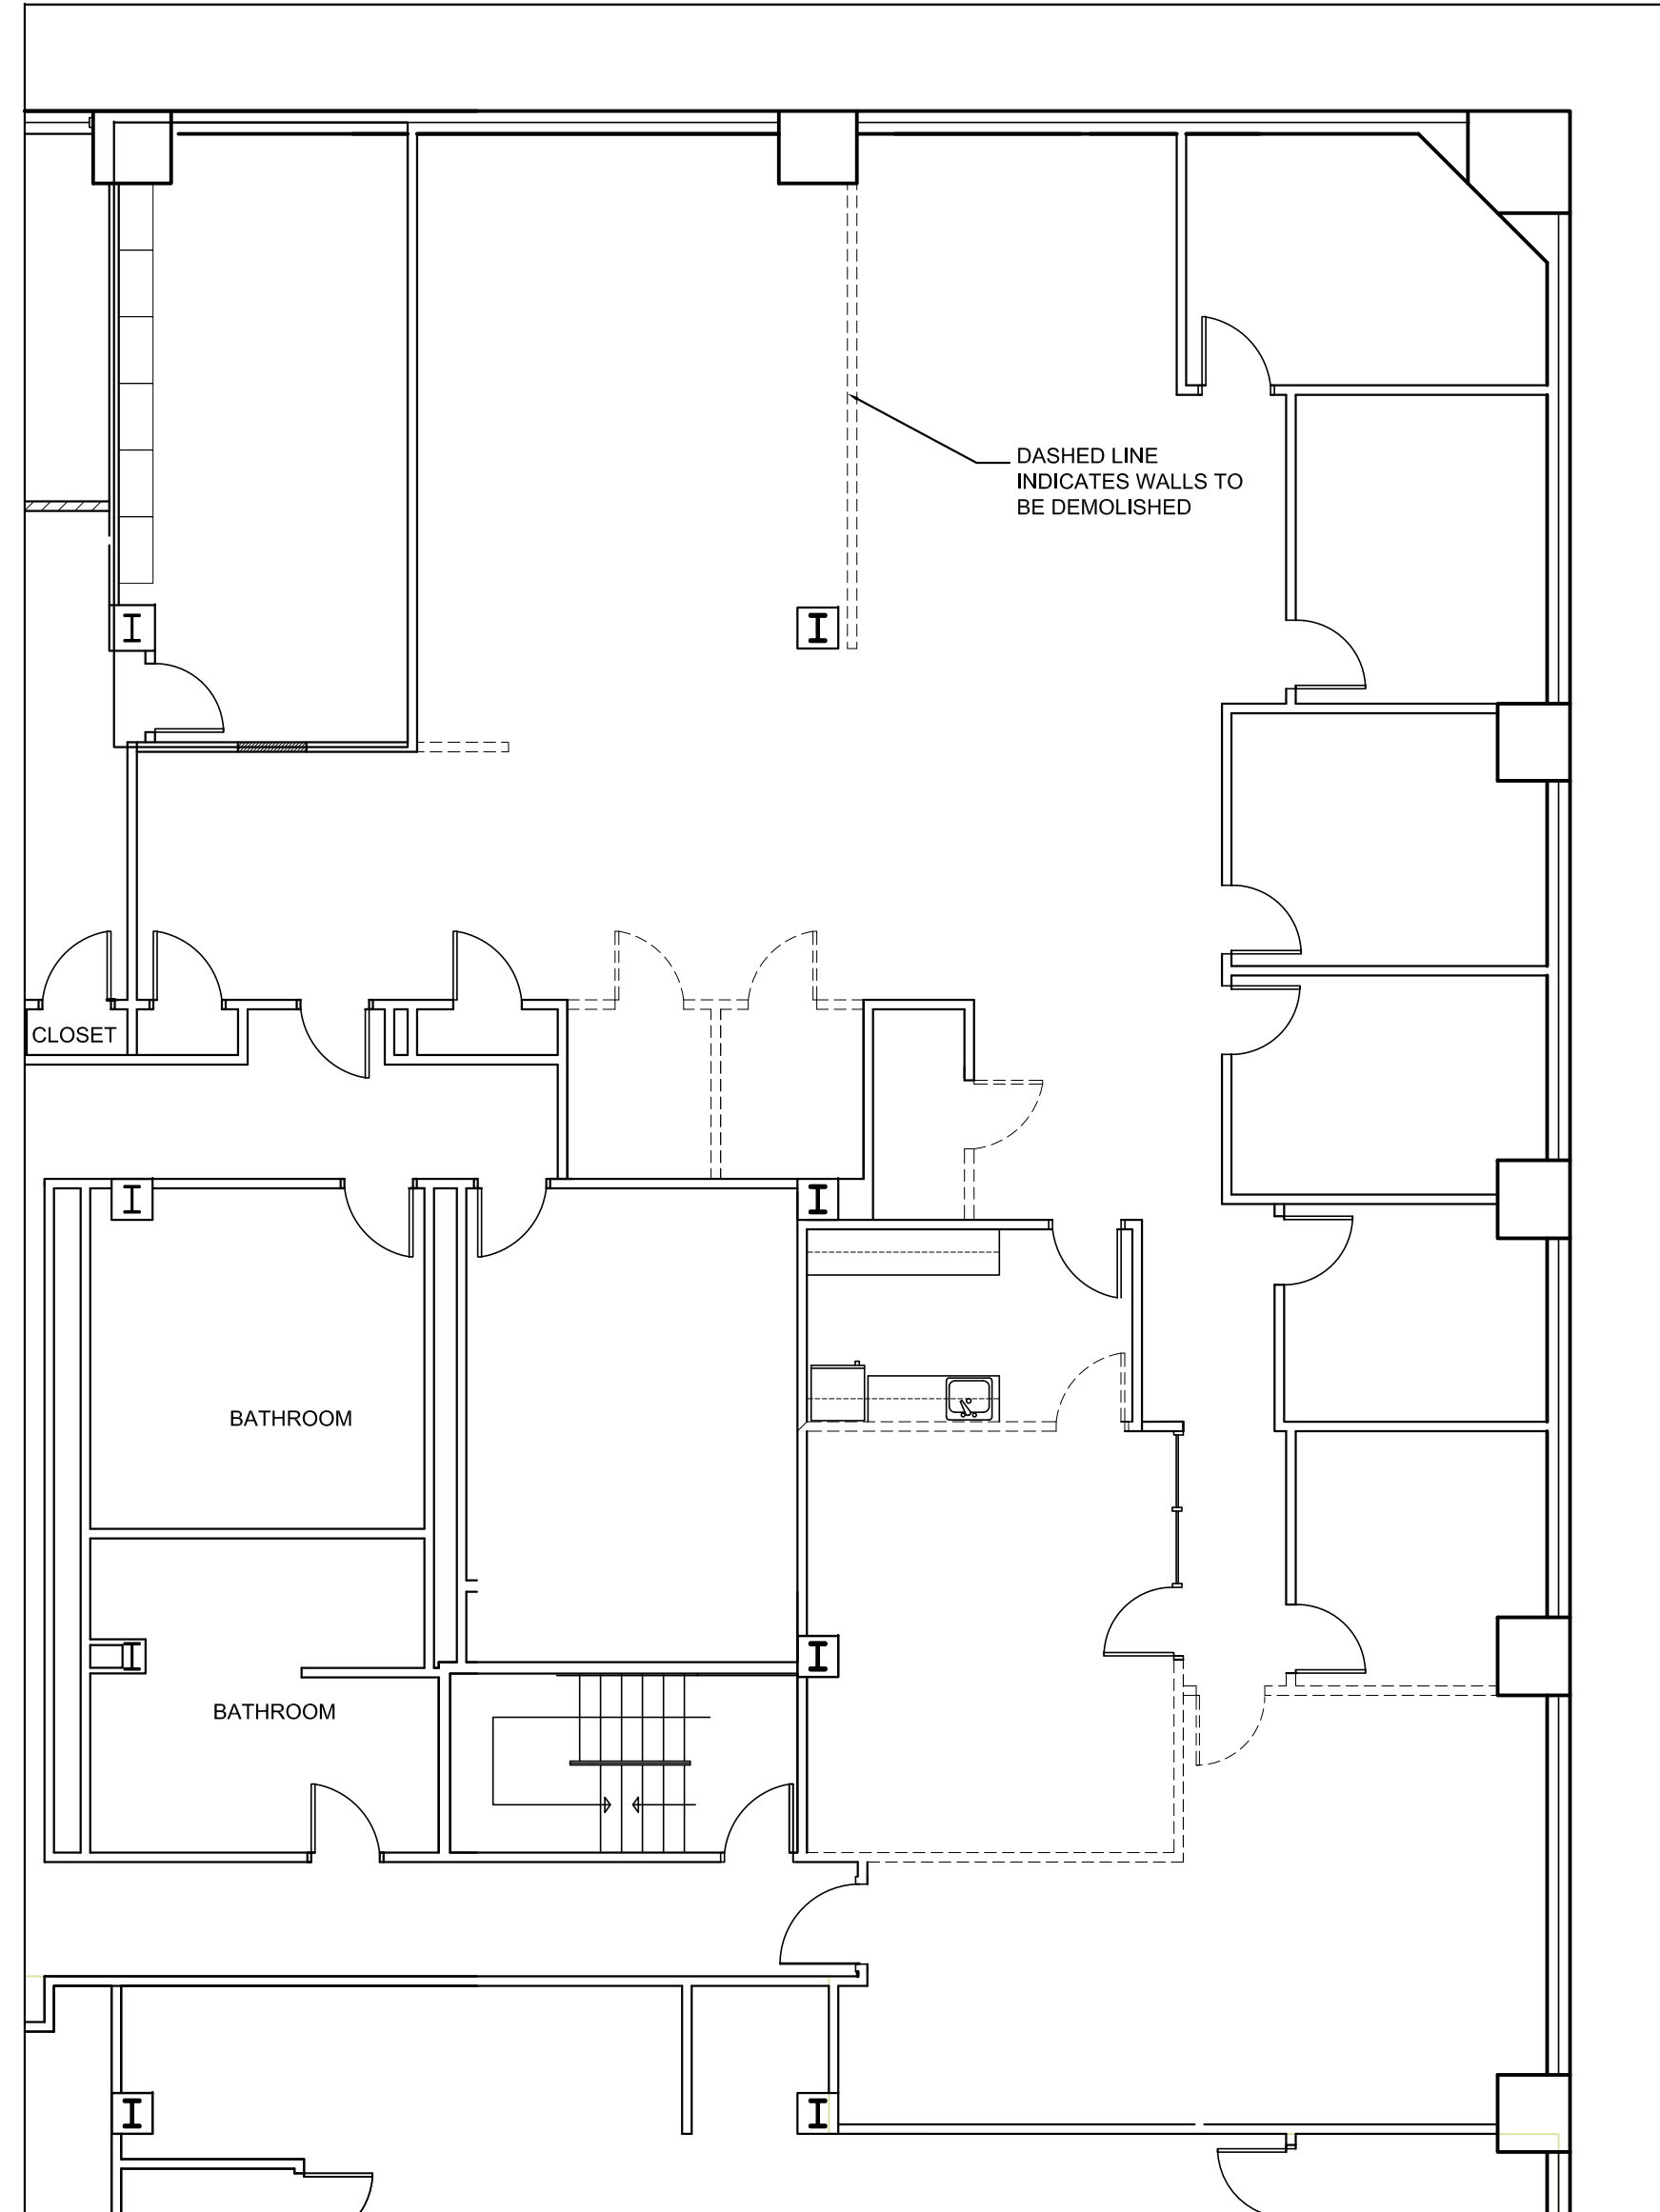


**DEMO PLAN**  
1/8"=1'-0"

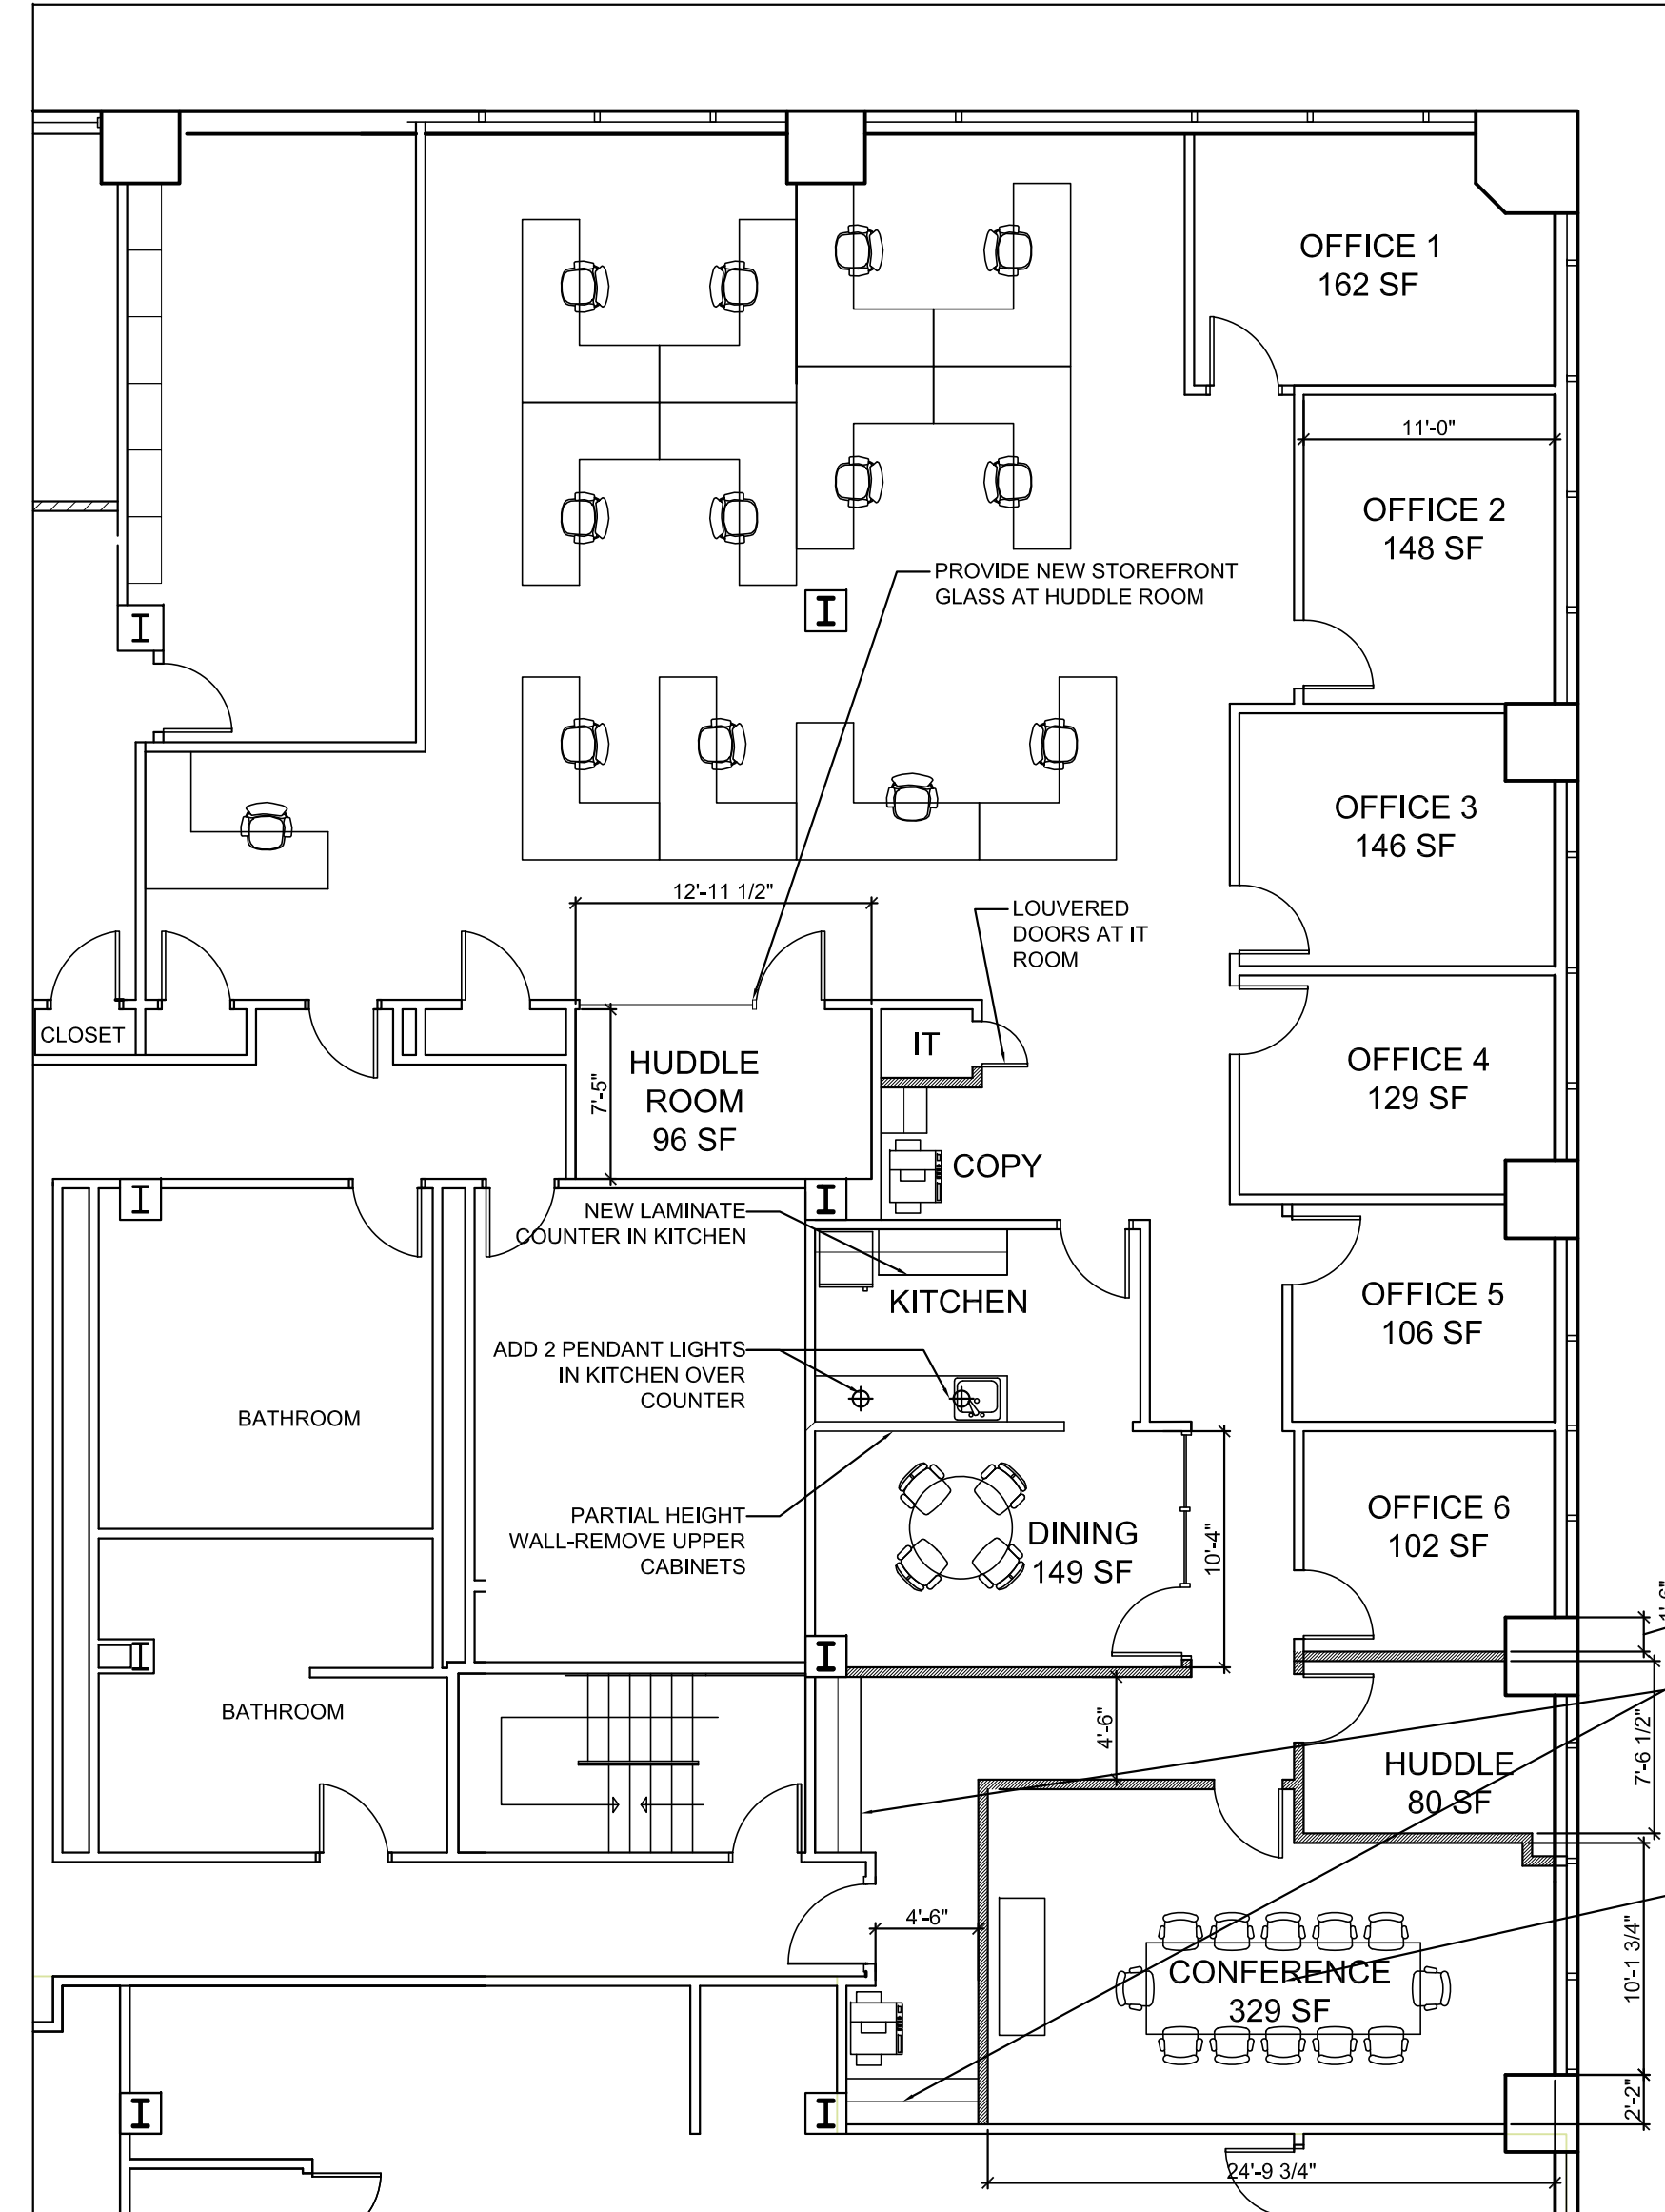





**NEW WORK PLAN**  
1/8"=1'-0"

- NOTES:**
- REPLACE ANY CARPET TILES WITH STAINS OR IMPERFECTIONS WITH NEW TILES TO MATCH EXISTING
  - ALL WALLS TO BE PATCHED AND PAINTED- 2 COATS EGGSHELL FINISH
  - PROVIDE BUILDING STANDARD BLINDS FOR ALL WINDOWS
  - REPLACE DAMAGED OR MISSING CEILING TILES TO MATCH EXISTING
  - ALL HEATING UNITS TO BE FIXED AND IN WORKING ORDER.
  - TENANT TO BE CONSULTED WHEN PAINT COLORS ARE SELECTED
  - PROVIDE JUNCTION BOXES FOR FURNITURE WHIPS

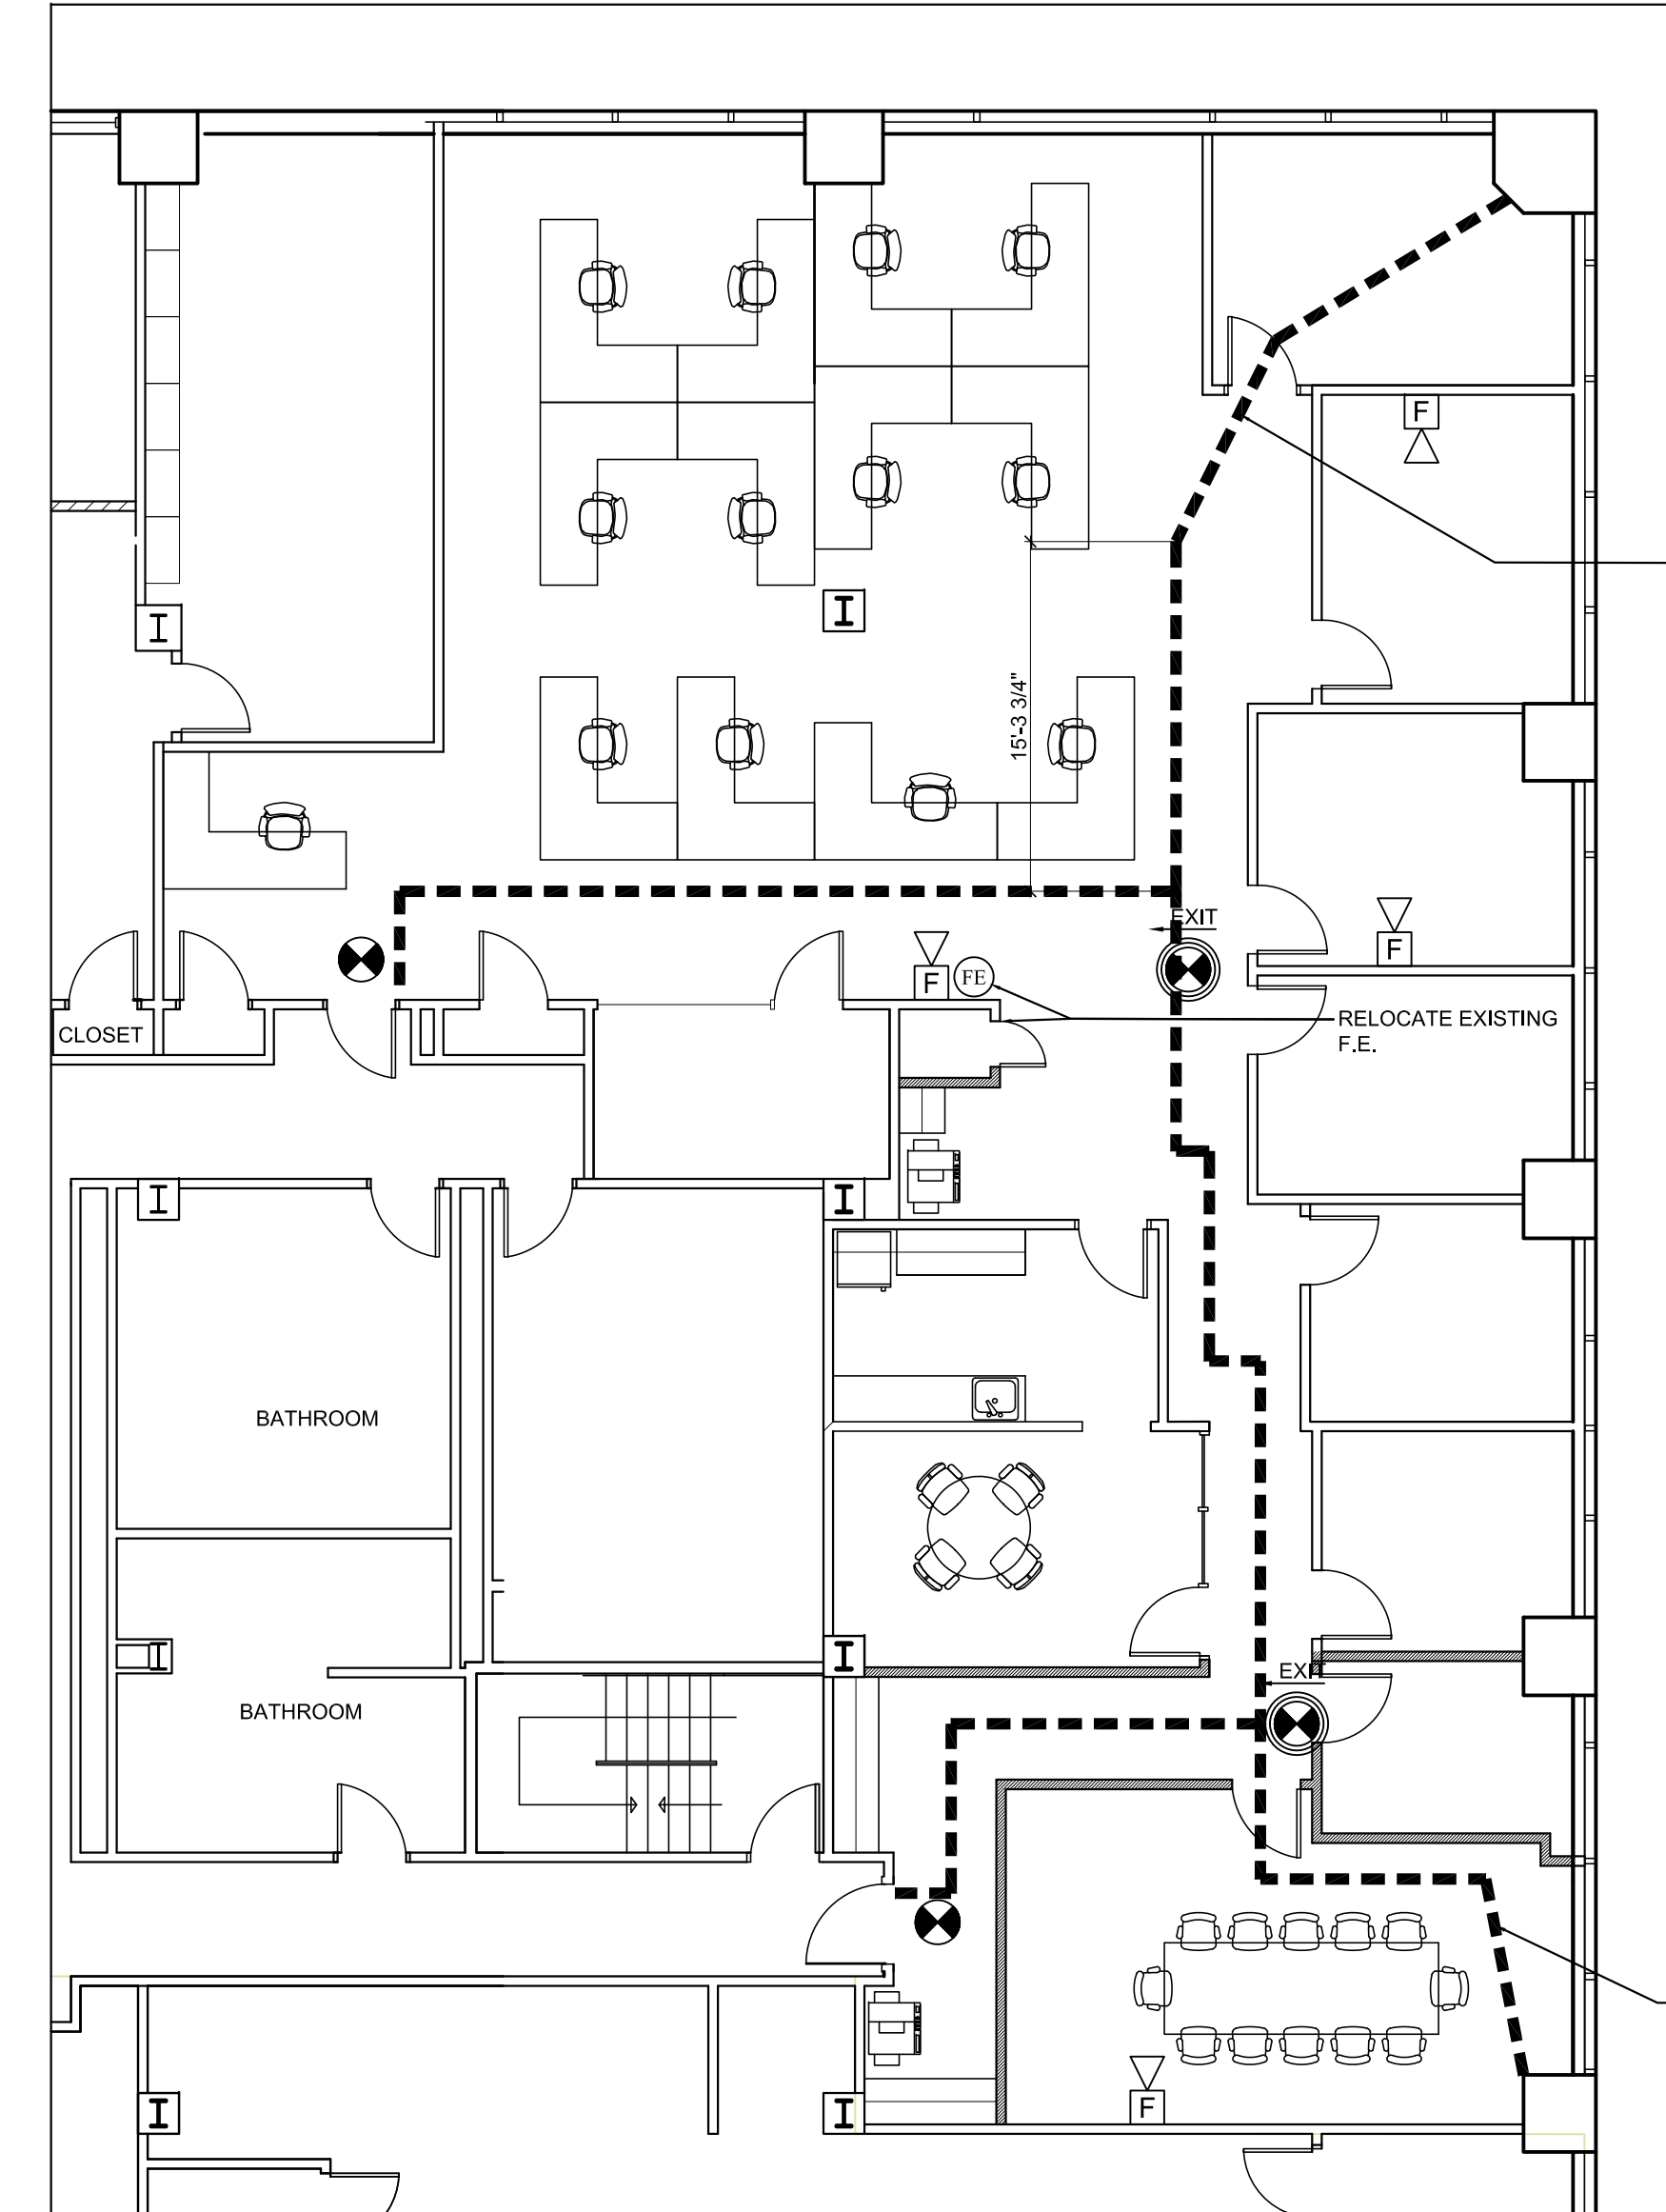

**LIFE SAFETY PLAN**  
1/8"=1'-0"

PER NFPA 101 OCCUPANCY  
3,894 SF/ 100 SF PER PERSON = 39 OCCUPANTS  
COMMON PATH OF TRAVEL- MAXIMUM 100'

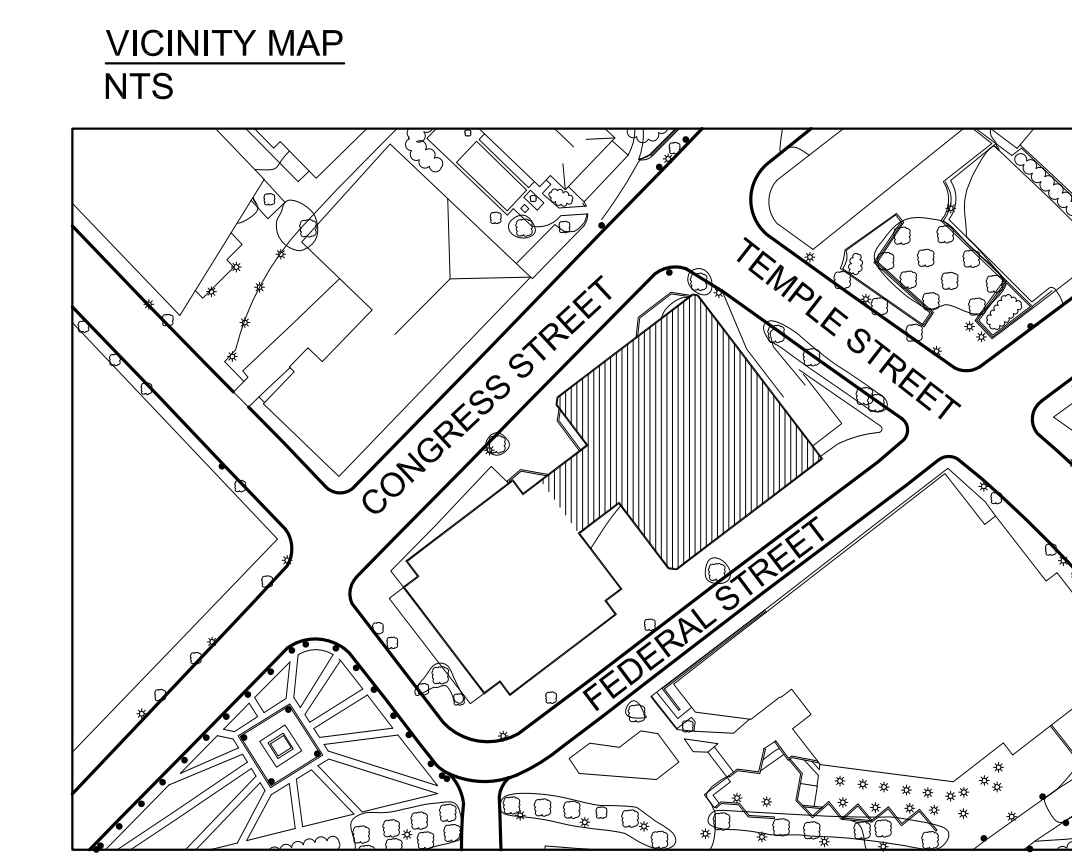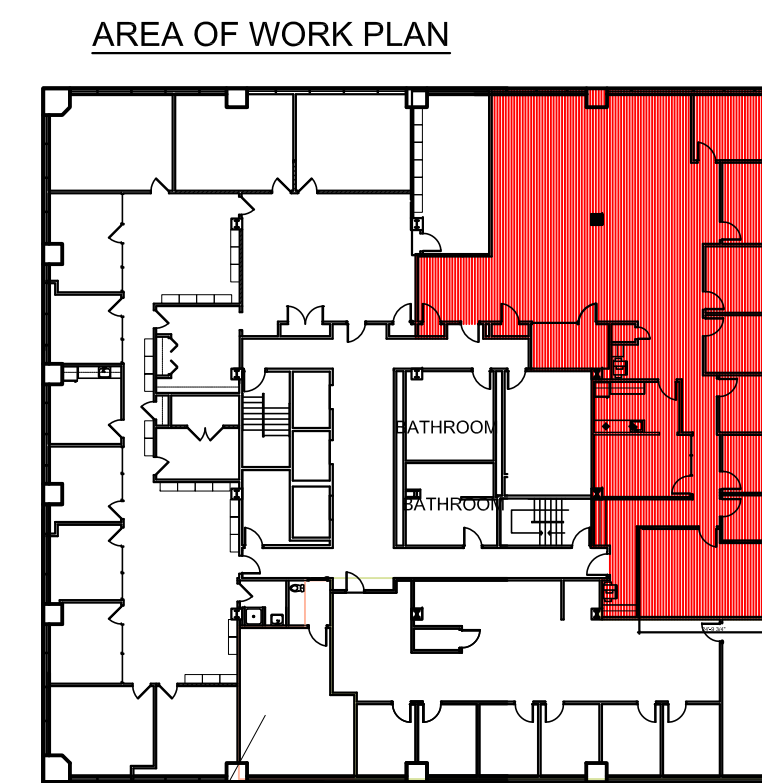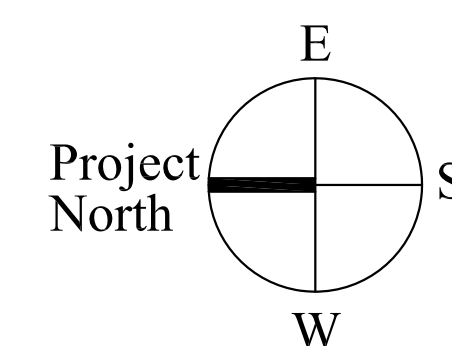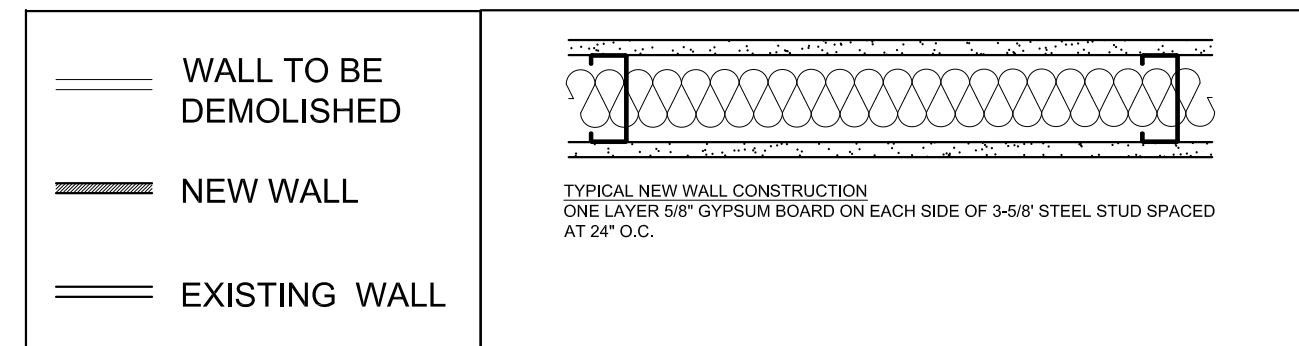

Prepared For:

Consulting Engineer:

**ARCHETYPE** architects  
48 Union Wharf Portland, Maine 04101  
(207) 772-6022 Fax (207) 772-4056

Project: **9 TH FLOOR**  
**2 MONUMENT**  
**SQUARE**  
PORTLAND, MAINE

Revisions:

Date: NOV. 13, 2017  
Scale: 1/8" = 1'-0"

**NINTH FLOOR PLAN**

**A1.09**