




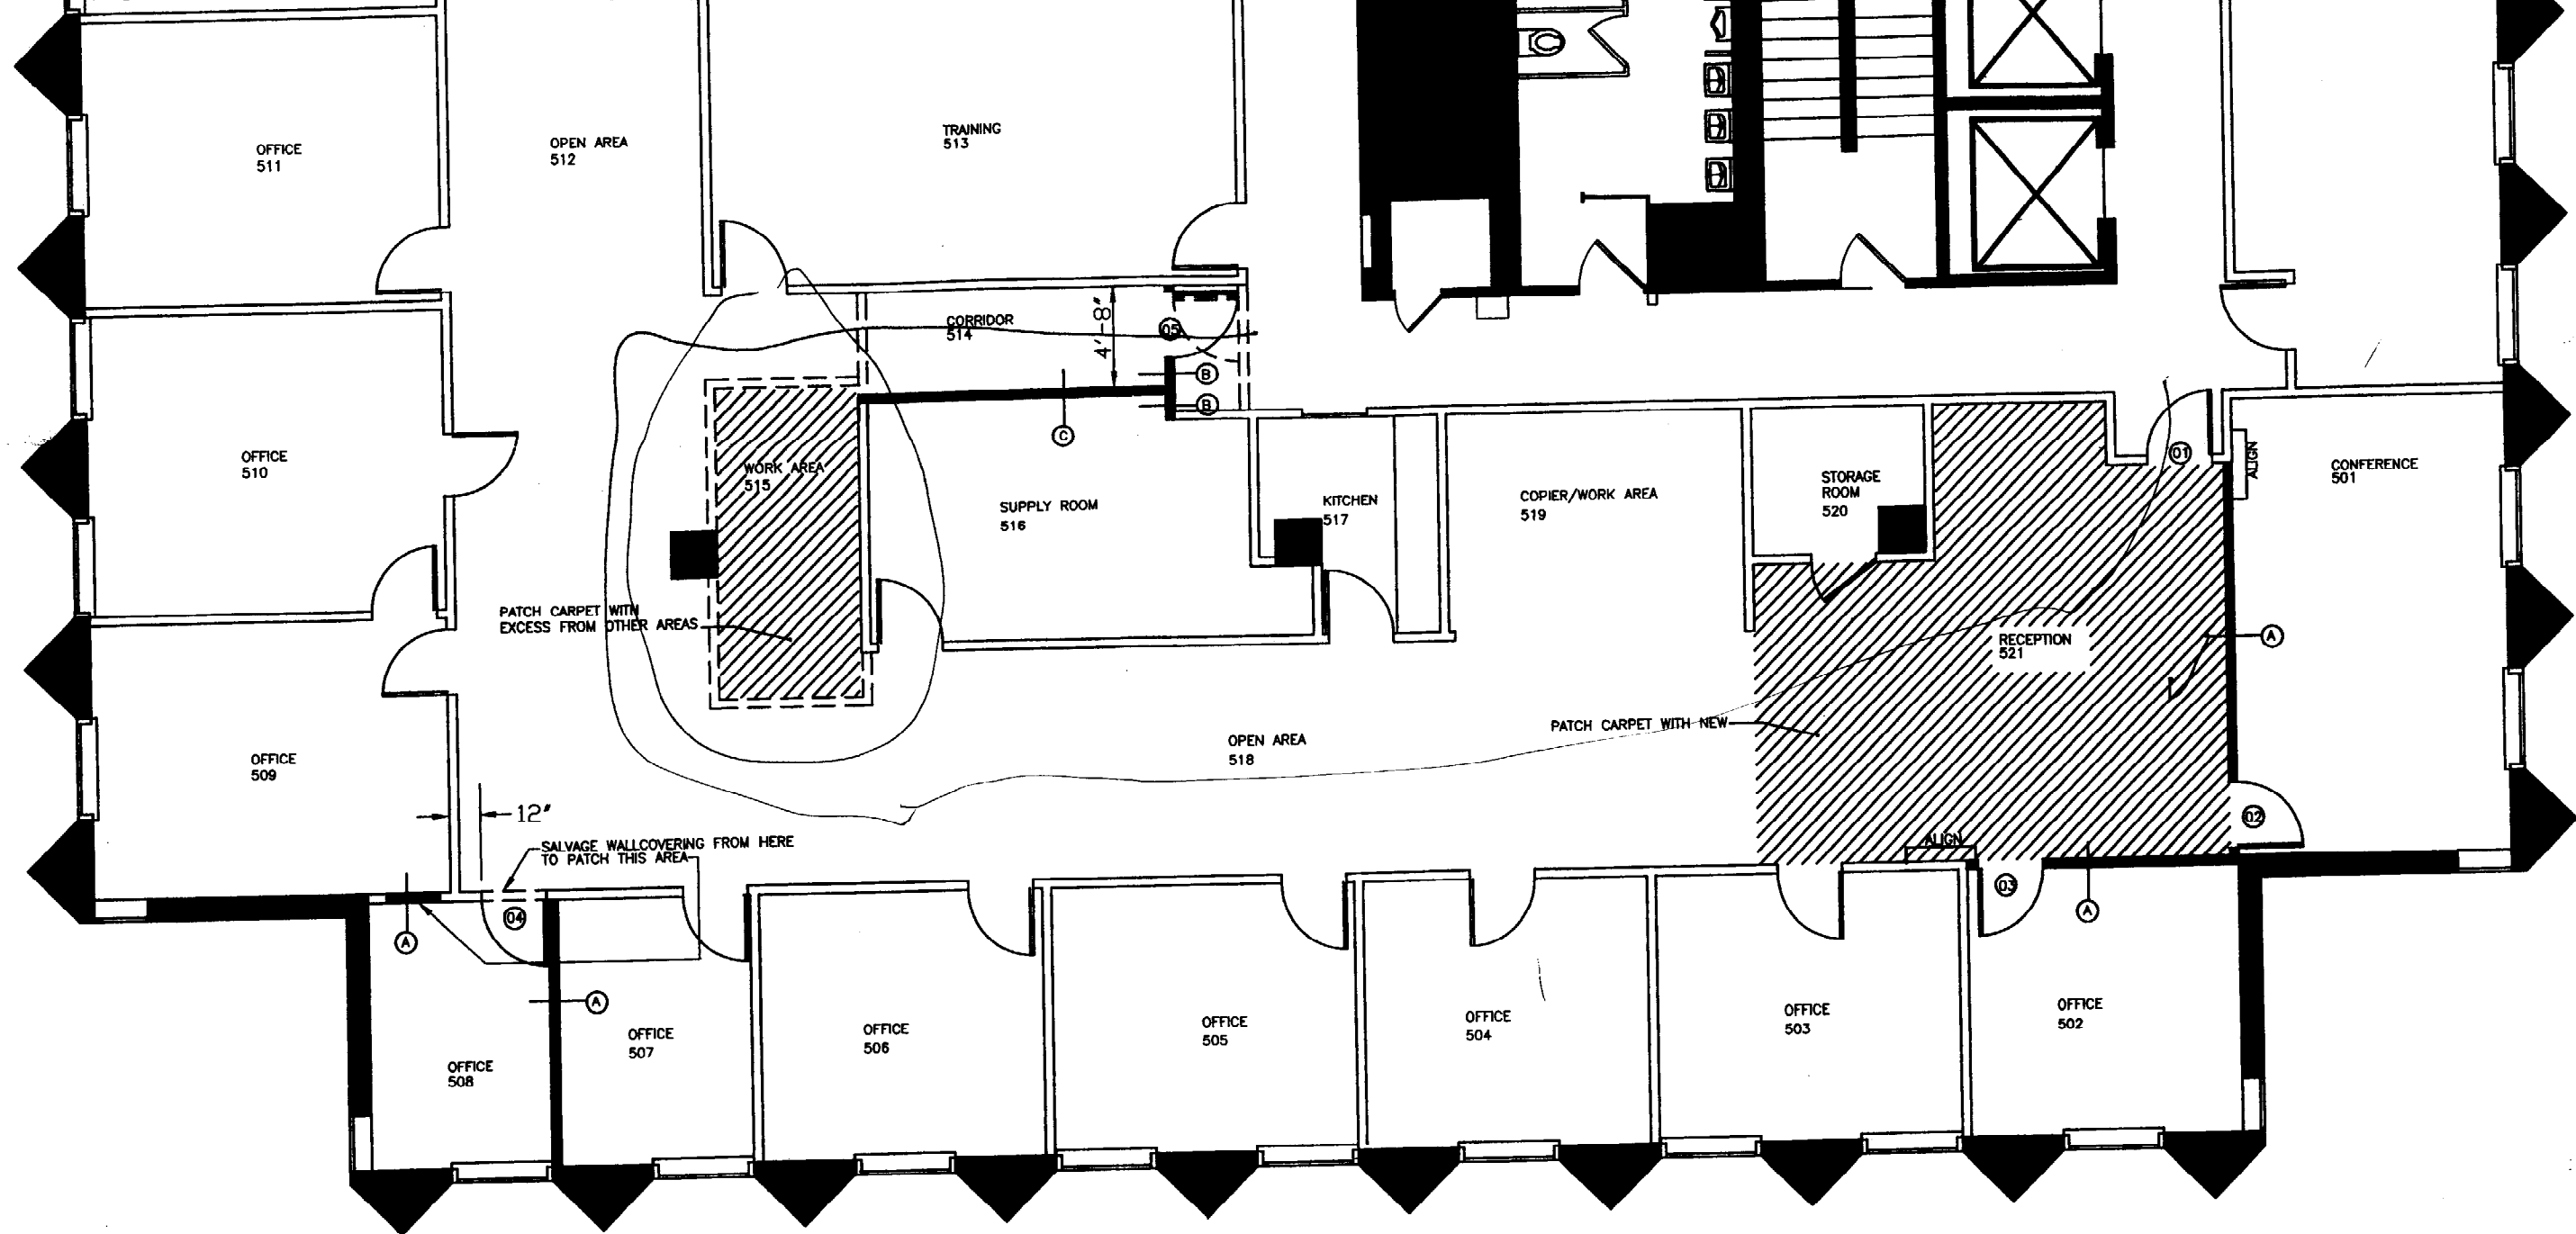

TRAINING
513

OPEN AREA
512


OFFICE
511



- LEGEND**
-  EXISTING WALL TO BE REMOVED
 -  EXISTING WALL TO BE REMAIN
 -  NEW WALL CONSTRUCTION
 -  CARPET TO BE REPLACED WITH EITHER NEW OR EXCESS FROM OTHER AREAS

FLOOR PLAN
 SCALE: 1/8"=1'-0"
 02.21.01

FIFTH FLOOR

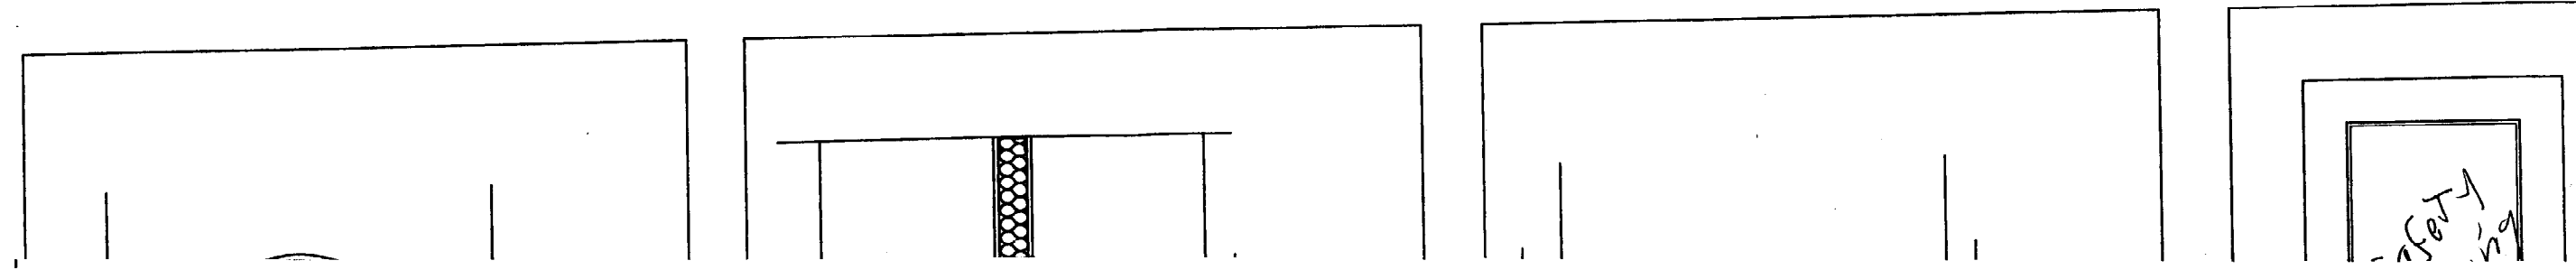


Handwritten note: - set in

SCALE

DATE

Auto
CENTR
#

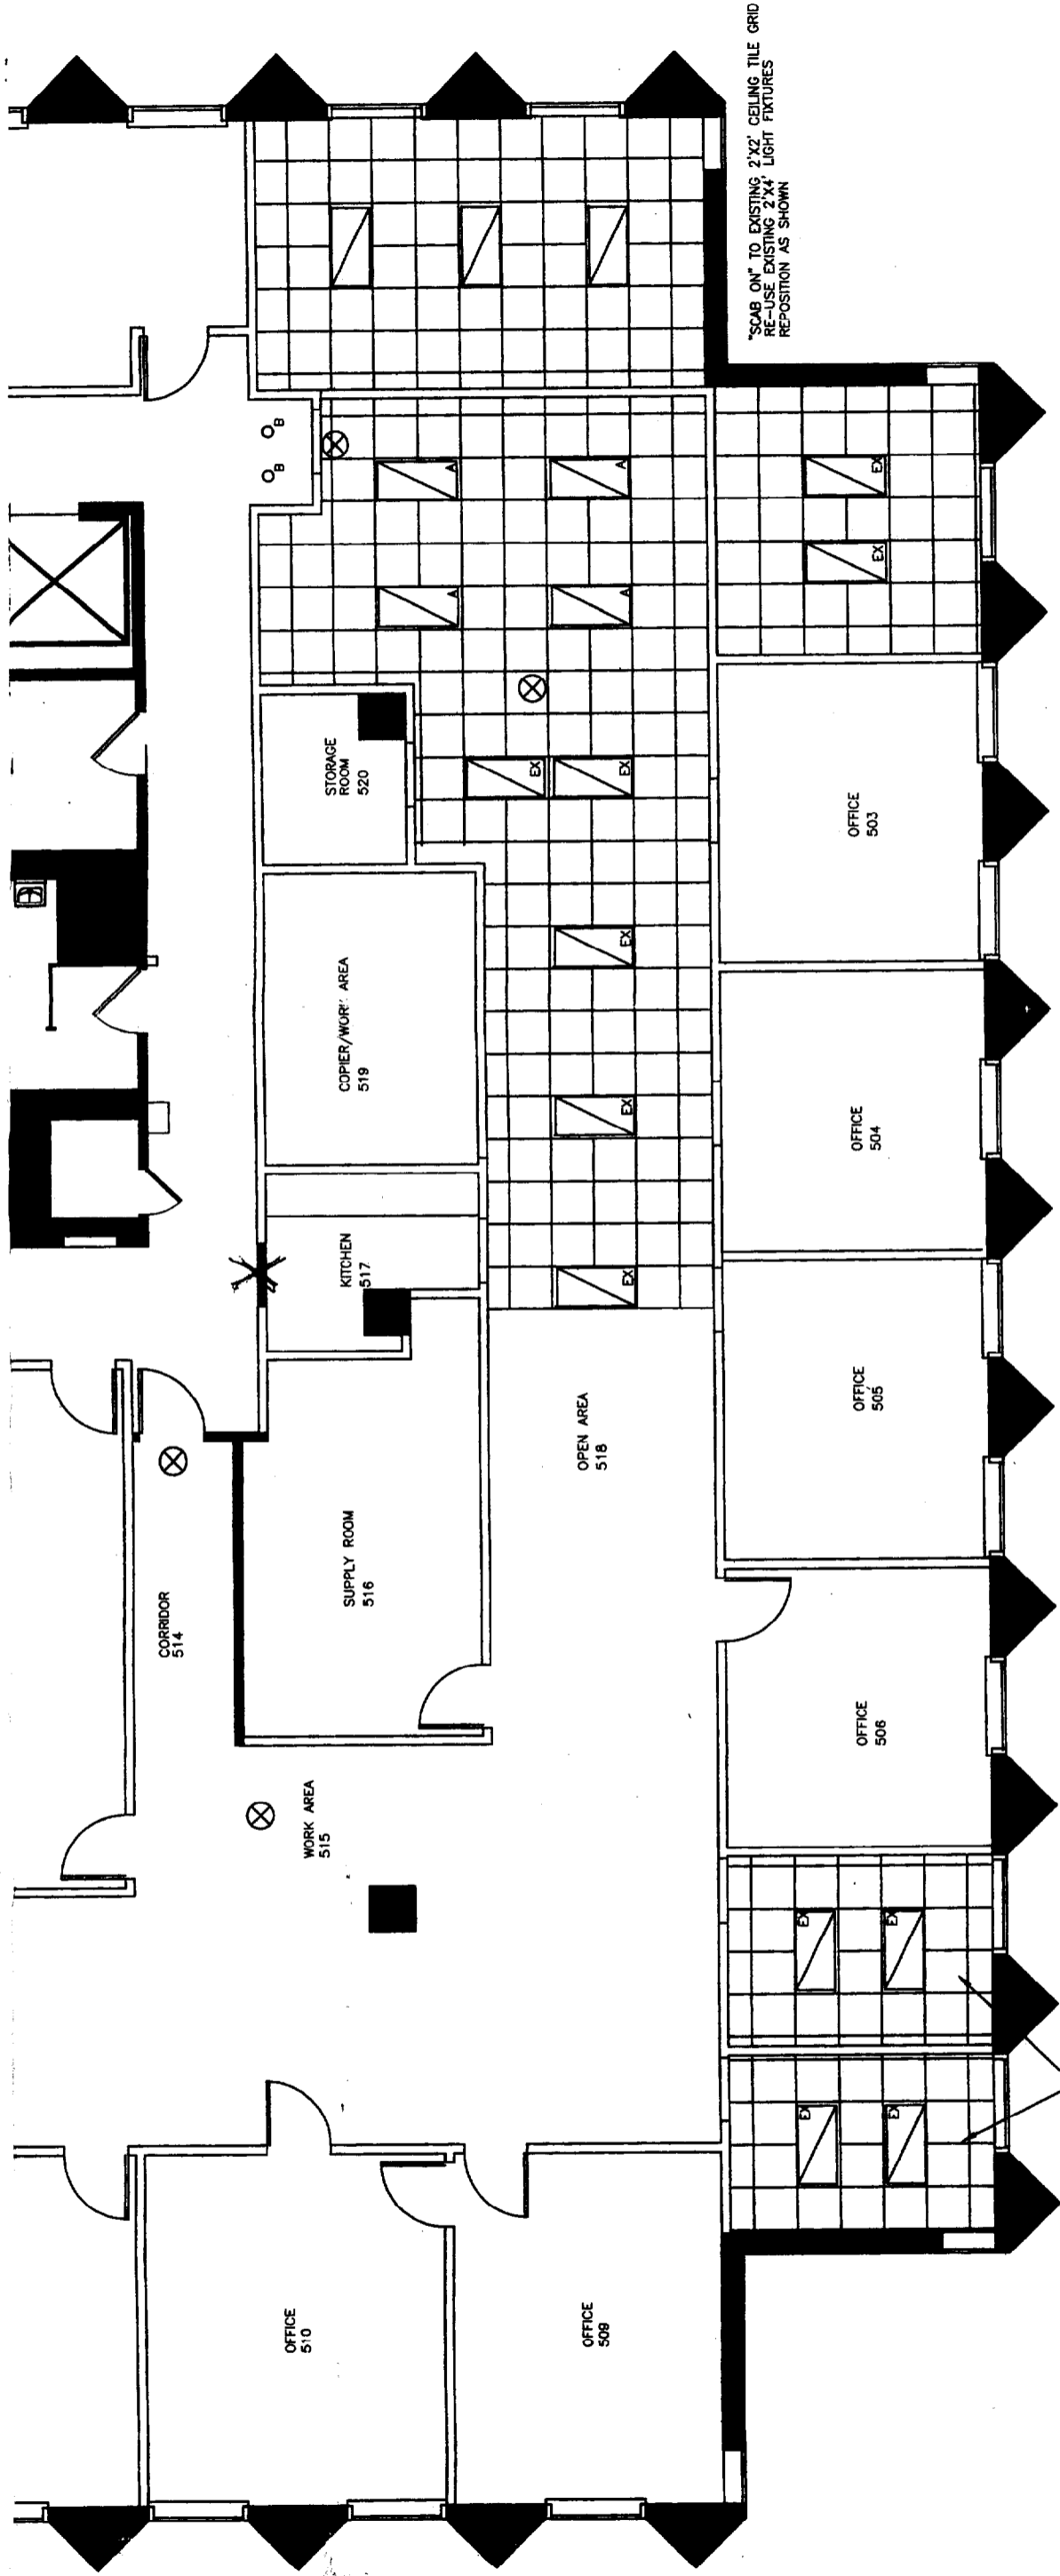

"SCAB ON" TO EXISTING 2'X2' CEILING TILE GRID
RE-USE EXISTING 2'X4' LIGHT FIXTURES
REPOSITION AS SHOWN





PROVIDE NEW 2'X2' CEILING TILES
RE-USE EXISTING 2'X4' LIGHT FIXTURES
REPOSITION AS SHOWN

REFLECTED CEILING PLAN
FIFTH FLOOR
SCALE: 1/8"=1'-0"
02.21.01

1 1

1 1

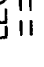LEGEND

-  EXISTING WALL TO BE REMOVED
-  EXISTING WALL TO BE REMAIN
-  NEW WALL CONSTRUCTION
-  CARPET TO BE REPLACED WITH EITHER NEW OR EXCESS FROM OTHER AREAS

FLOOR PLAN

SCALE: 1/8"=1'-0"
GZ21.01

FIFTH FLOOR

