



# 11 LCD MOUNTING BRACKET

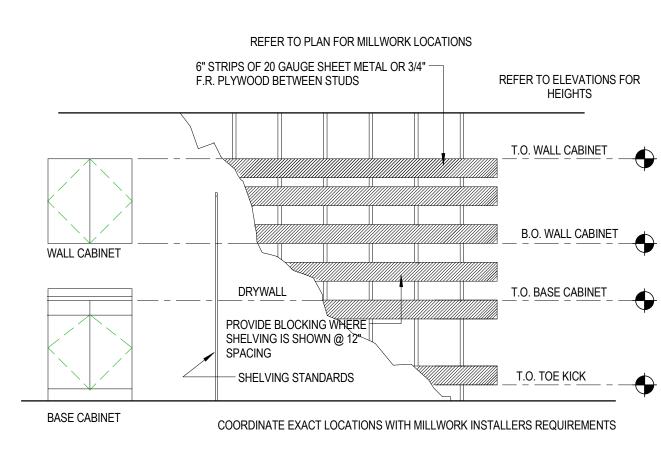

10 BLOCKING DETAIL AT MILLWORK & SHELVING 3" = 1'-0"



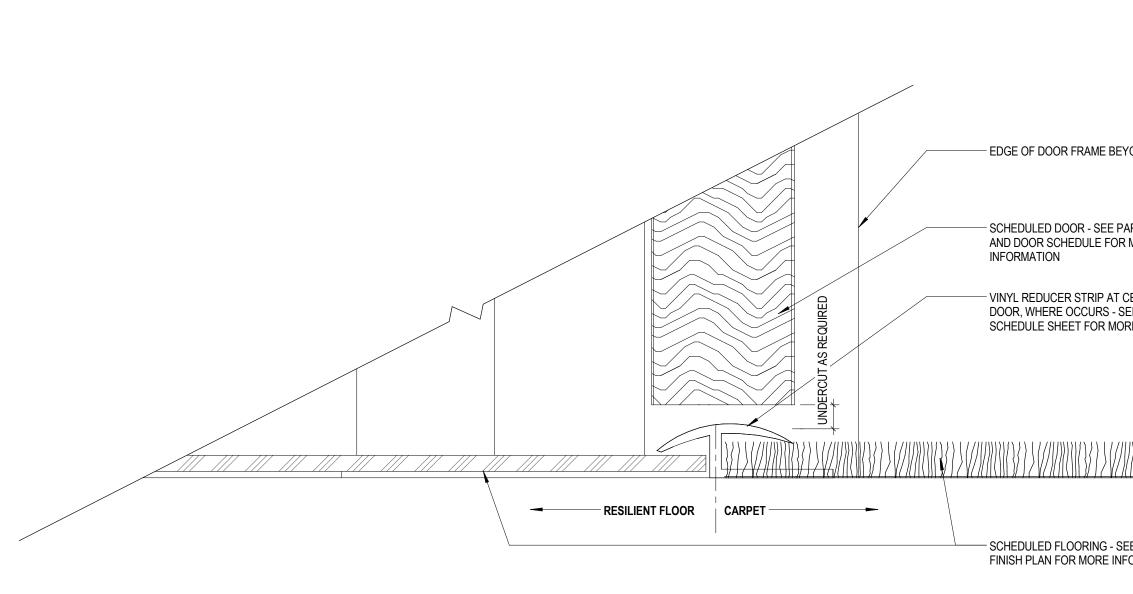


# 

### - VINYL REDUCER STRIP AT CENTER LINE OF DOOR, WHERE OCCURS - SEE FINISH SCHEDULE SHEET FOR MORE INFORMATION


# - SCHEDULED DOOR - SEE PARTITION PLAN AND DOOR SCHEDULE FOR MORE INFORMATION


- EDGE OF DOOR FRAME BEYOND

-

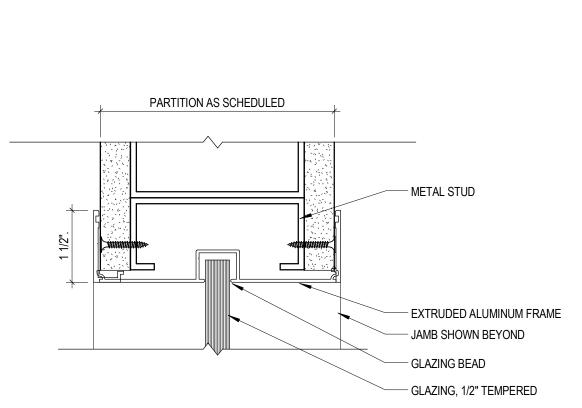

6 TYP. DETAIL AT GLAZING JAMB - ALUM. FRAME 6" = 1'-0"

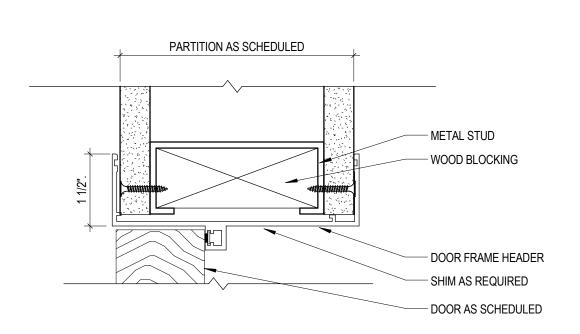

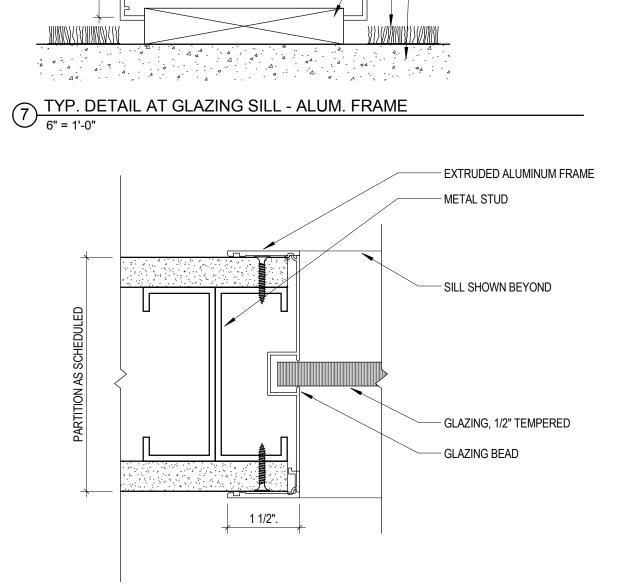

- JAMB SHOWN BEYOND

- GLAZING BEAD


- WOOD BLOCKING


- SCHEDULED FLOORING


- EXISTING SUBFLOOR


— GLAZING, 1/2" TEMPERED

- EXTRUDED ALUMINUM FRAME

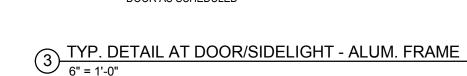

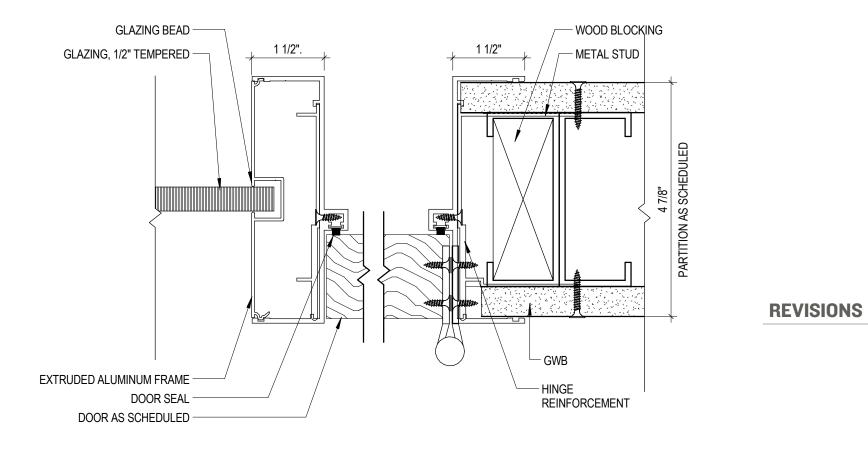

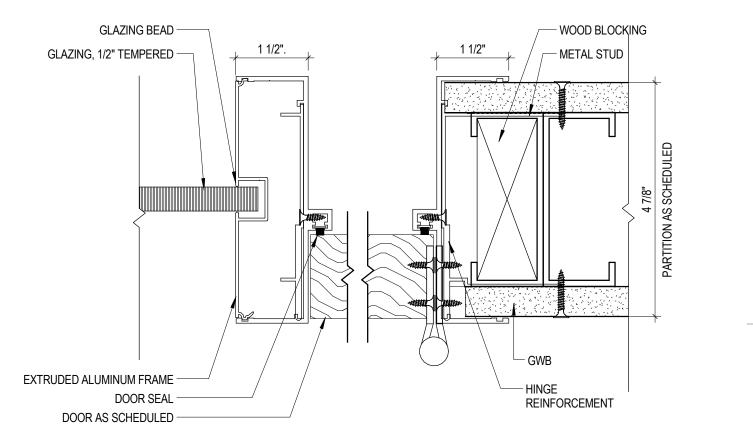

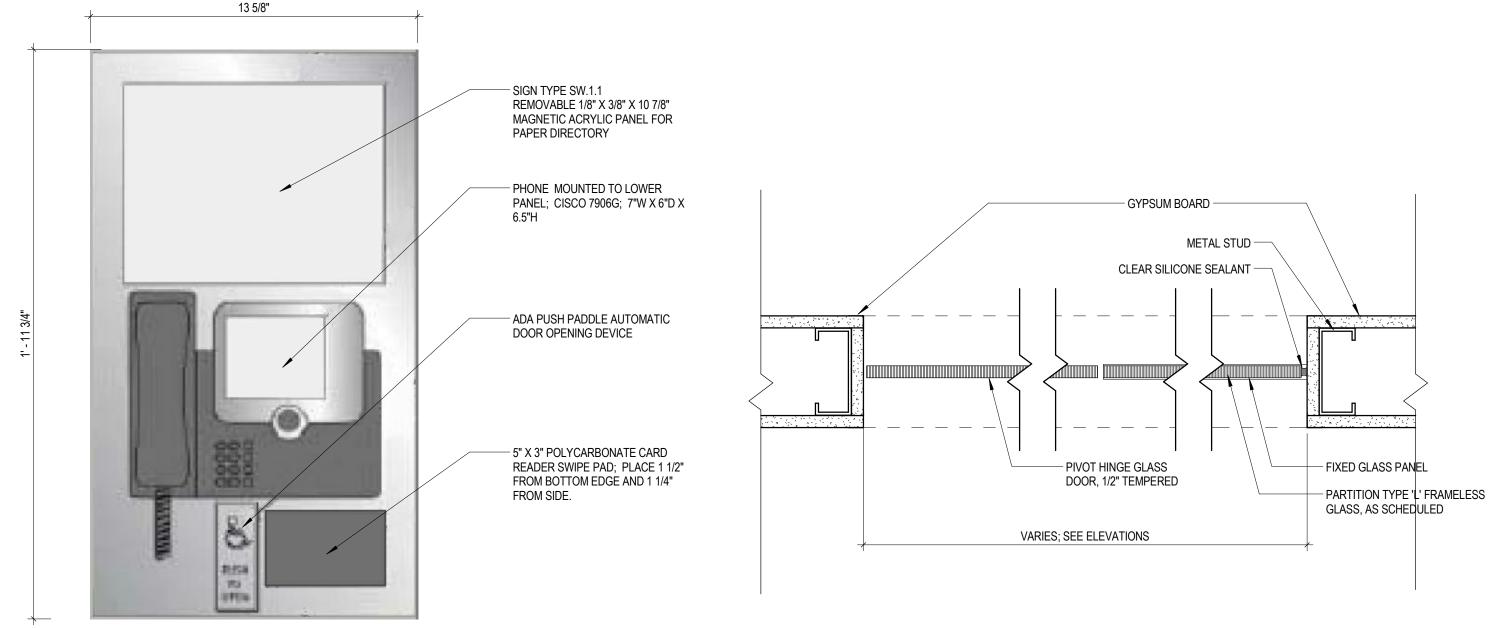

13 5/8"

8 SECURE ENTRY DIRECTORY DETAIL 3" = 1'-0"

PARTITION AS SCHEDULED




**Dyer Brown Architects** dyerbrown.com

T 617 426 1680 F 617 426 2187

One Winthrop Square Boston, MA 02110-1209

# 4 TYP. FRAMELESS SIDELIGHT OPENINGS & DOOR JAMB DETAIL 3" = 1'-0"

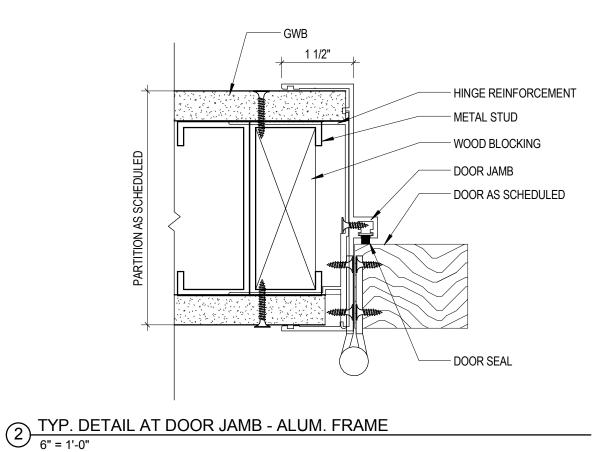

1 TYP. DETAIL AT DOOR HEAD - ALUM. FRAME 6" = 1'-0"



## **BANK OF AMERICA - 9TH & IOTH FLOORS**

BANK OF AMERICA

I MONUMENT SQUARE Portland, ME

TITLE **TYPICAL DETAILS** 

DATE May II, 2015 JOB NO.

15051.00

**DRAWING NO.** 



**ISSUED FOR CONSTRUCTION** 

©2015 Dyer Brown & Associates, Inc. ALL RIGHTS RESERVED