

LINE DENOTES EXTENT OF FLOORING REMOVAL, COORDINATE WITH FLOOR PLAN A.101
 DEMO EXISTING PARTITION, DOOR, KITCHEN, FLOORING

18'-0"

COORDINATE EXTENT OF DEMO WITH PROPOSED WINDOW, SEE FLOOR PLAN A.101

1 DEMOLITION PLAN
 1/16" = 1'-0"

D.101 | DEMOLITION PLAN

DRAWING TITLE:

PROJECT NAME:
 DECHRA PUTNEY RENOVATION PLANS
 1 MONUMENT SQUARE
 PORTLAND, MAINE 04101


DATE OF ISSUE:
 OCTOBER 5, 2016

ISSUED FOR:
 PERMITTING

SCALE:
 1/16" = 1'-0"

THIS DRAWING IS THE PROPERTY OF BARRETT MADE AND IS NOT TO BE COPIED OR REPRODUCED IN PART OR WHOLE. 2016 © BARRETT MADE

BARRETT MADE
 HOMES · SPACES · DETAILS

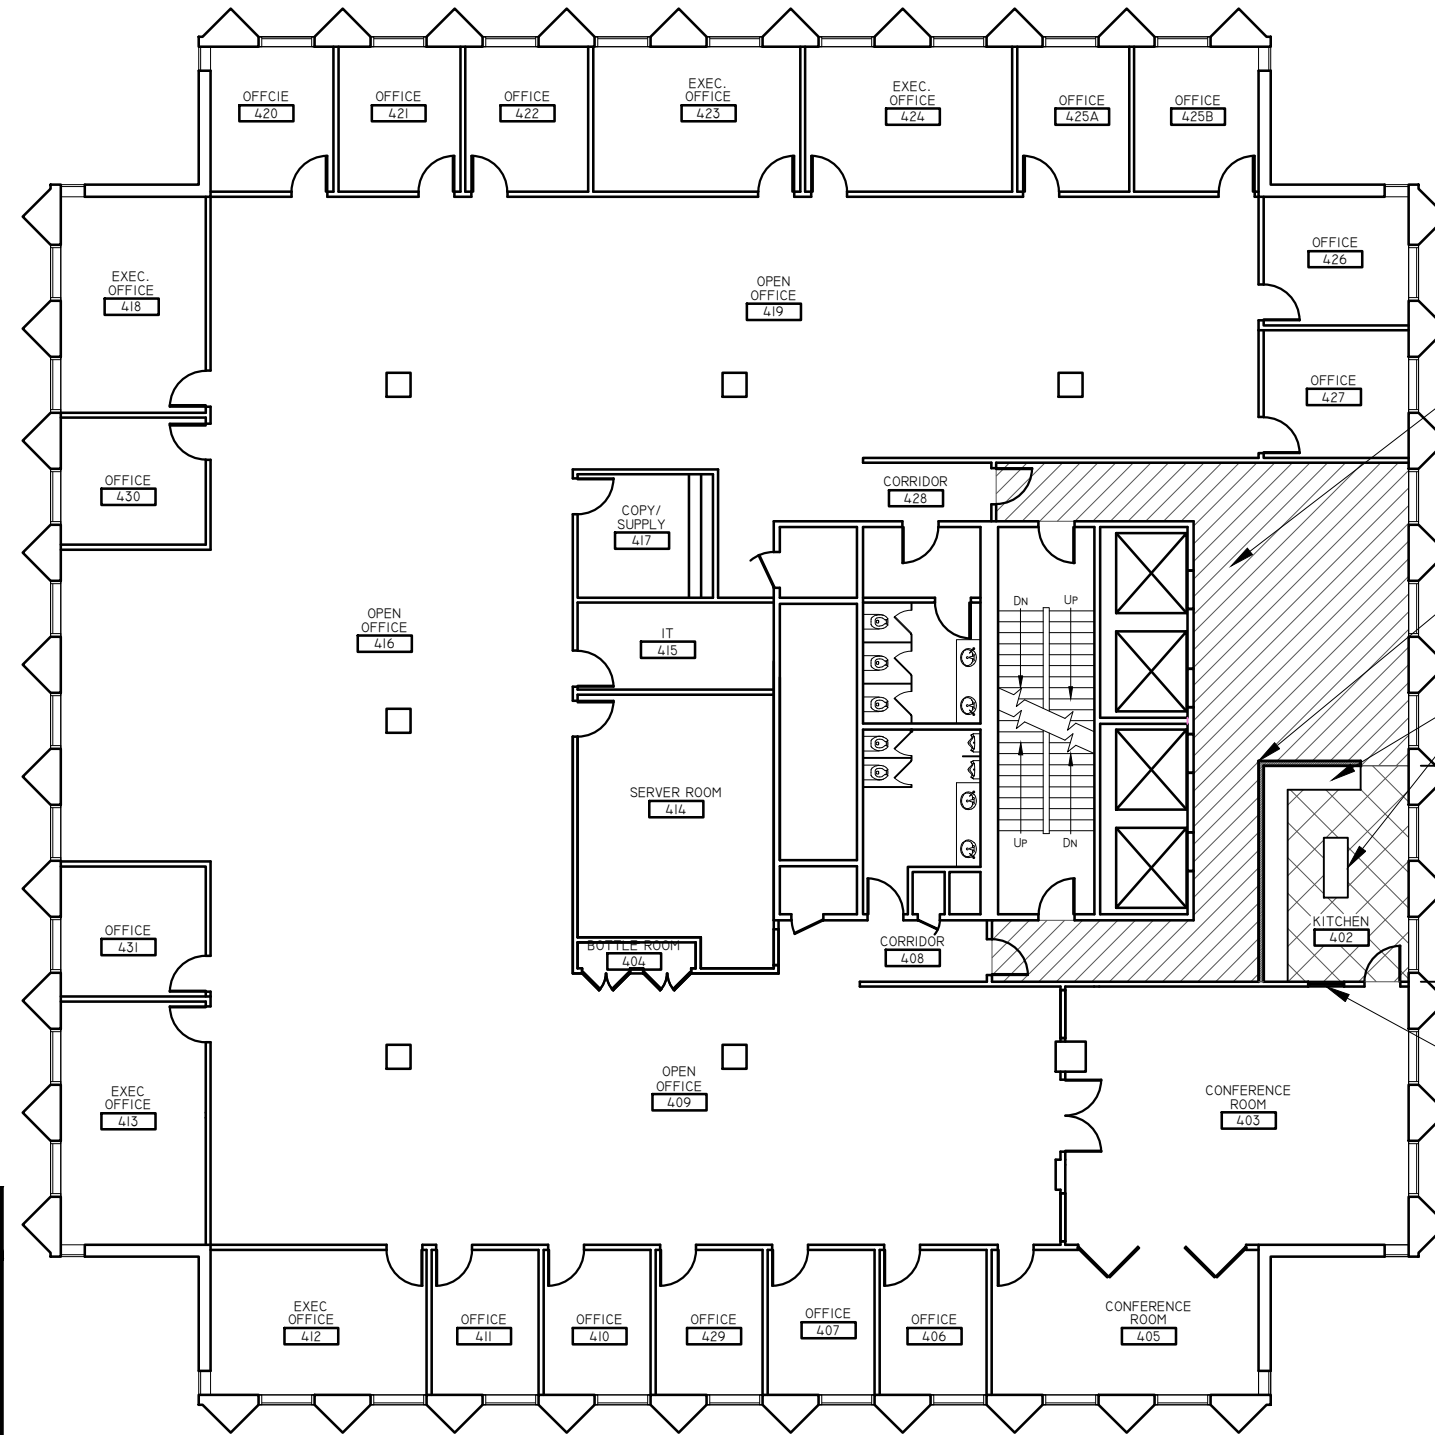

HATCHED AREA INDICATES EXTENT OF PAINTING (WALLS AND ELEVATOR DOORS/FRAMES)

NEW PARTITION
SEE PARTITION TYPE M.4/01 FOR ASSEMBLY
NEW KITCHEN CABINETRY, ISLAND, FLOORING AND LIGHTING FINISH AND PAINT

18'-0"

NEW 3'-0"W x 6'-0"H HM FRAMED WINDOW
ALIGN WINDOW HEAD WITH HEAD OF ADJACENT DOOR

PARTITION TYPES	
M.4	METAL FRAMING
01	ACoustic BATT INSULATION
UL NO. ----	
RATING	
00 MINS	

NOTE: WALL TO EXTEND TO DECK ABOVE

1 FLOOR PLAN
1/16" = 1'-0"

NOTE | NO PROPOSED CHANGE OF EGRESS OR OCCUPANCY

DRAWING TITLE:

A.101 | FLOOR PLAN

PROJECT NAME:
DECHRA PUTNEY RENOVATION PLANS
1 MONUMENT SQUARE
PORTLAND, MAINE 04101

DATE OF ISSUE:
OCTOBER 5, 2016


ISSUED FOR:
PERMITTING

SCALE:
1/16" = 1'-0"

THIS DRAWING IS THE PROPERTY OF
BARRETT MADE AND IS NOT TO BE COPIED
OR REPRODUCED IN PART OR WHOLE.
2016 © BARRETT MADE

**BARRETT
MADE**

HOMES · SPACES · DETAILS

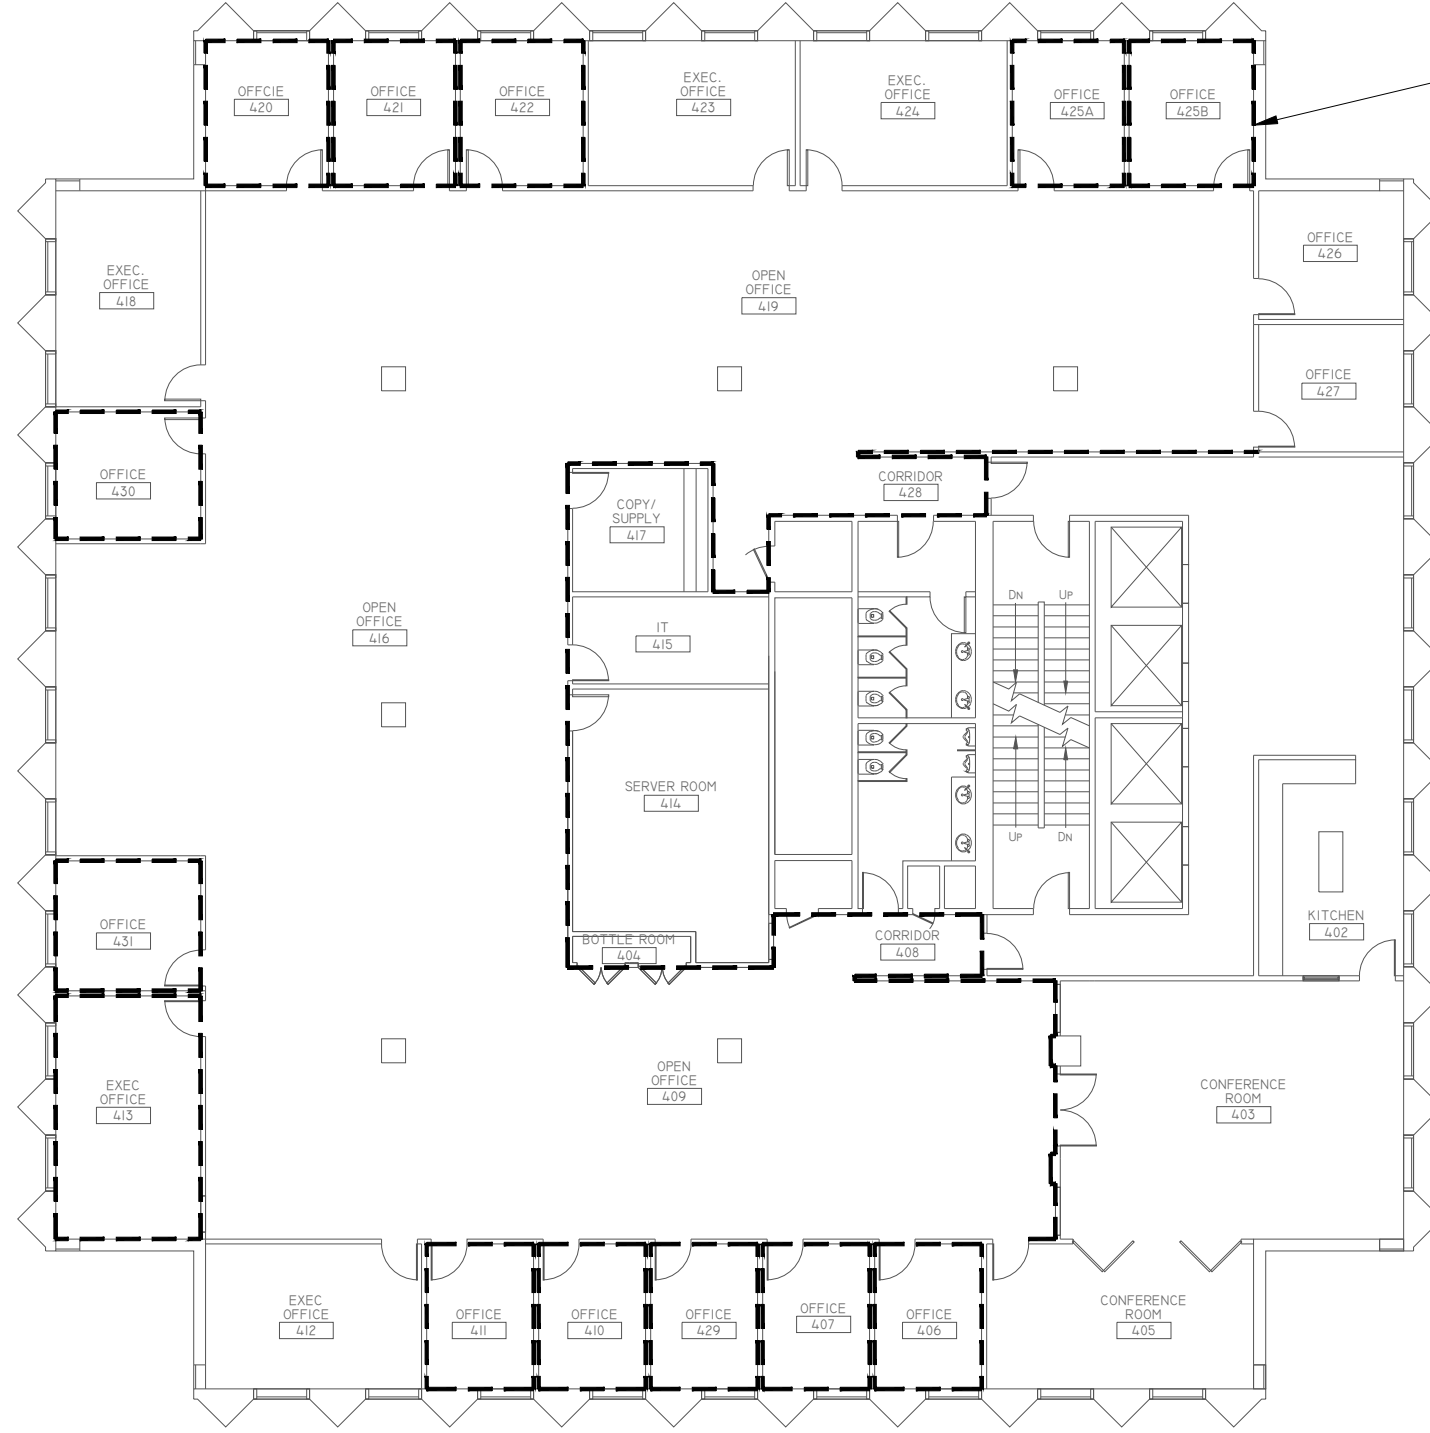

DASHED LINE INDICATES SURFACES TO BE PATCHED AND PAINTED

1 FINISH PLAN
1/16"=1'-0"



DRAWING TITLE:
A.121 | FINISH FLOOR PLAN

PROJECT NAME:
DECHRA PUTNEY RENOVATION PLANS
1 MONUMENT SQUARE
PORTLAND, MAINE 04101

DATE OF ISSUE:
OCTOBER, 5 2016

ISSUED FOR:
PERMITTING

SCALE:
1/16" = 1'-0"

THIS DRAWING IS THE PROPERTY OF BARRETT MADE AND IS NOT TO BE COPIED OR REPRODUCED IN PART OR WHOLE. 2016 © BARRETT MADE

BARRETT MADE
HOMES · SPACES · DETAILS