



REVISIONS

CONSTRUCTION DOCUMENTS

**BANK OF AMERICA - HOME LOANS**

BANK OF AMERICA  
1 MONUMENT SQUARE, PORTLAND ME

TITLE  
10TH FLOOR REFLECTED CEILING PLAN

DATE: 06/29/17 JOB NO.: 17.0239

DRAWING NO. **A04.01**

ISSUED FOR CONSTRUCTION


LIGHTING FIXTURE SCHEDULE				
TYPE MARK	DESCRIPTION	MANUFACTURER	MODEL	COMMENTS
F1A	8'-0" LED PENDANT	LITECONTROL	RAIL	
F2A	1x4' RECESSED LED	LITHONIA	VTL	
F3	4" LED WALLWASHER	GOTHAM	EVO	

LIGHTING FIXTURE LEGEND	
	F1A 8' LINEAR PENDANT
	F2A RECESSED DIRECT/INDIRECT
	F3 4" WALL WASHER

CEILING FINISH SCHEDULE				
FINISH ID	MFR	STYLE	COLOR	REMARKS
ACOUSTICAL CEILING TILE				
ACT-1	ARMSTRONG	2'X2' ULTIMA BEVELED REGULAR	#1912	EXISTING TO REMAIN
ACOUSTICAL CEILING TILE GRID				
	ARMSTRONG	SERIES 6100- 9/16" INTERLUDE XL DIMENSIONAL T		EXISTING TO REMAIN

- RCP NOTES
- FINISH CEILING HEIGHT SHALL BE AS NOTED.
  - UNLESS NOTED OTHERWISE, ALL ACT, GYP, CEILING, CEILING GRID, AND FIXTURES OUTSIDE OF "SCOPE OF WORK" ARE EXISTING TO REMAIN.
  - THE CONTRACTOR SHALL CAREFULLY REVIEW ALL ATTACHMENT CONDITIONS FOR NEW FURRED OR SUSPENDED CEILINGS TO PROVIDE PROPER CLEARANCES.
  - PATCH AND PAINT EXISTING GWB CEILINGS THAT ARE SHOWN EXISTING TO REMAIN.
  - SEE ELECTRICAL PLAN FOR SMOKE, HEAT, AND MOTION DETECTORS.
  - SEE ELECTRICAL PLAN FOR FIXTURES, CIRCUITS, AND EMERGENCY POWER.
  - SEE SPRINKLER PLAN TO COORDINATE HEAD LOCATIONS.
  - SEE HVAC PLAN TO COORDINATE CEILING DIFFUSERS, GRILLES, AND FAN LOCATIONS.
  - ALL SPRINKLER HEADS IN ACOUSTIC TILE CEILINGS SHALL BE CENTERED IN THE TILE. IN GWB CEILINGS, THEY SHALL BE SPECIFICALLY LOCATED PER DIMENSIONED PLAN OR ARCHITECT'S DIRECTION.
  - SWITCH MOUNTING HEIGHT TO BE 48" AFF UNLESS NOTED OTHERWISE.
  - SEE ENGINEERING DRAWINGS FOR ROOMS THAT REQUIRE OCCUPANCY SENSORS.
  - BANK OF AMERICA HAS A NATIONAL AGREEMENT WITH WIEDENBACH BROWN FOR PURCHASING LIGHT FIXTURES AND CONTROLS. CONTACT ROBERT NELSON robert.nelson@wlight.com or (214)-679-2400.

RCP PLAN KEYNOTES	
NOTE	DESCRIPTION
R1	EXISTING ACT, GYP, CEILING, CEILING GRID, AND FIXTURES TO REMAIN.
R2	EXISTING CEILING AND FIXTURE TO REMAIN; GC TO REWORK AS REQUIRED TO ACCOMMODATE NEW PARTITIONS AND DOORS.
R3	EXISTING ACT AND GRID TO REMAIN IN SUITE. INSTALL NEW FIXTURES AS INDICATED. REMOVE ALL EXISTING LIGHT FIXTURES AND RETURN TO OWNER. REPLACE ANY DAMAGED TILES WITH NEW TO MATCH EXISTING.
R4	EXISTING ACT AND GRID TO REMAIN; GC TO REWORK AS REQUIRED TO ACCOMMODATE NEW PARTITIONS TO DECK. PATCH AS REQUIRED WITH NEW TO MATCH EXISTING.
R5	PATCH AND PAINT EXISTING GWB CEILINGS THAT ARE SHOWN EXISTING TO REMAIN IF REQUIRED AROUND NEW DOOR/SIDELIGHT LOCATION.

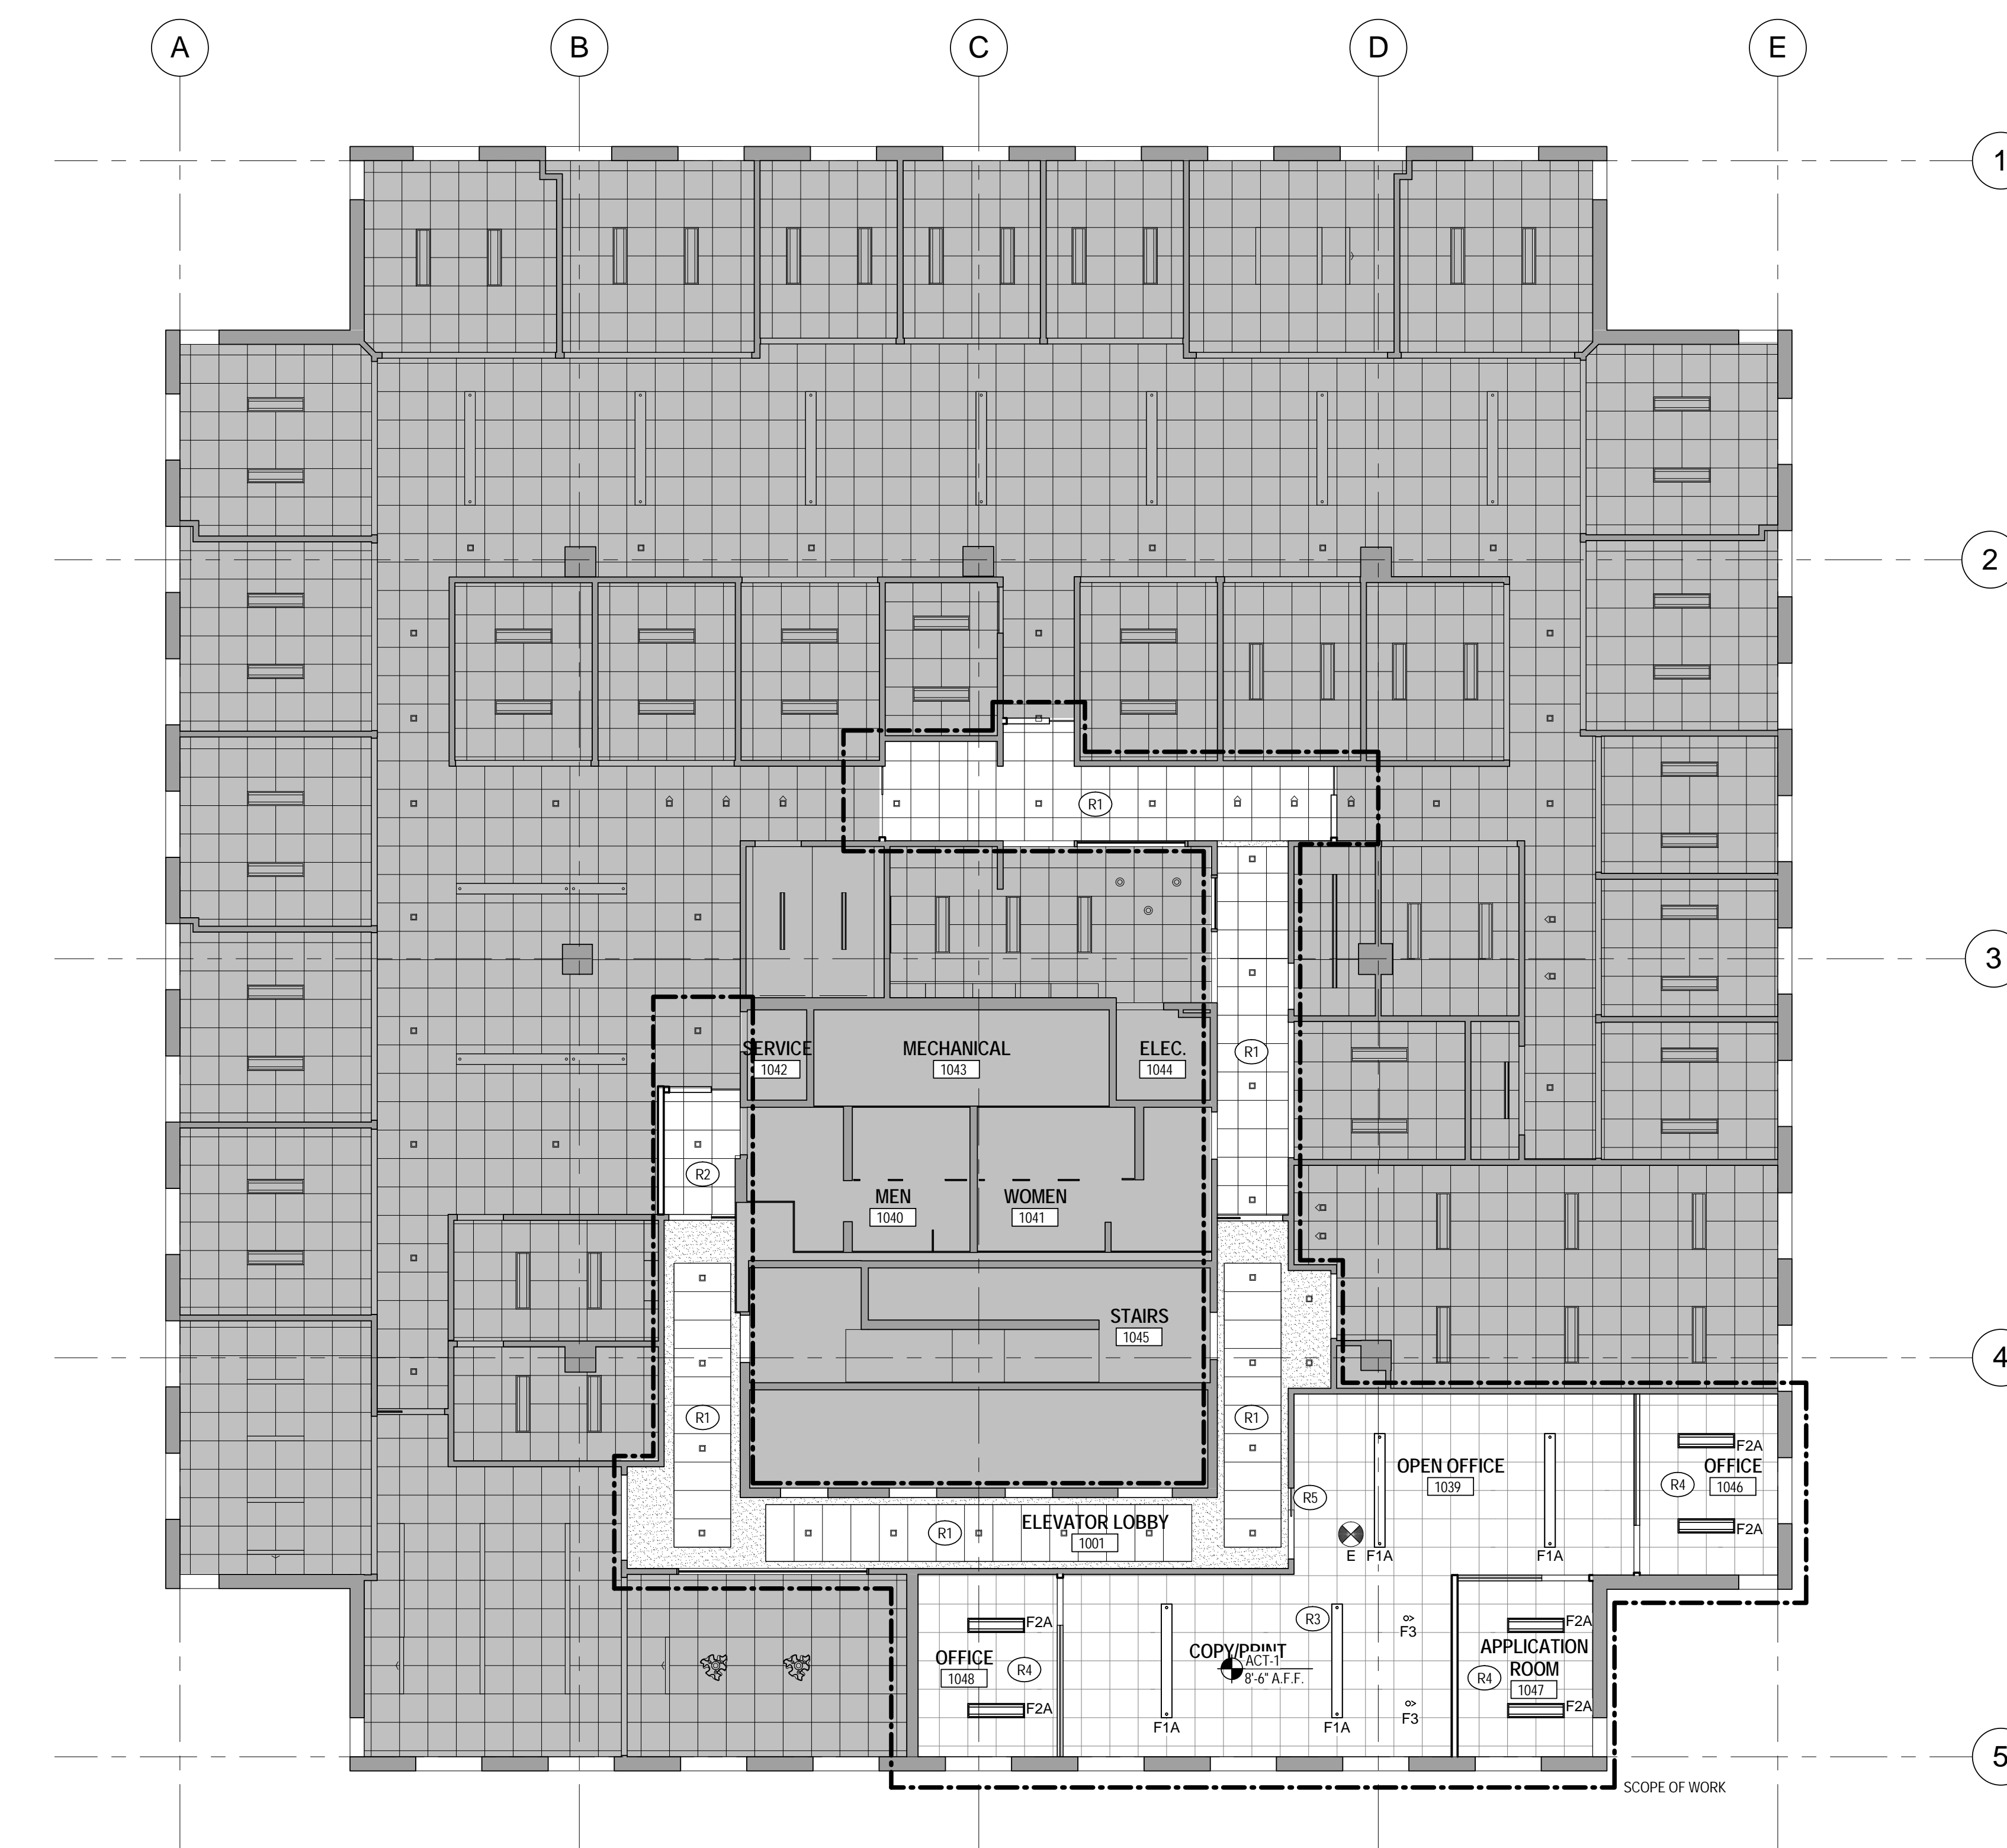

1 10TH FLOOR REFLECTED CEILING PLAN  
1/8" = 1'-0"