



Reviewed for Code Compliance
Permitting and Inspections Department
Approved with Conditions

06/29/2018



Memorandum

To: Dechra
From: Lori Cram
Re: RENOVATIONS
Date: June 14, 2018


This memo is the permission from Landlord for Dechra to add a dividing wall on the 4th floor as shown in the attached plans.

Lori Cram, Property Manager
Finard Properties, LLC
One Monument Square
Portland, ME 04101



Reviewed for Code Compliance
 Permitting and Inspections Department
 Approved with Conditions

06/29/2018

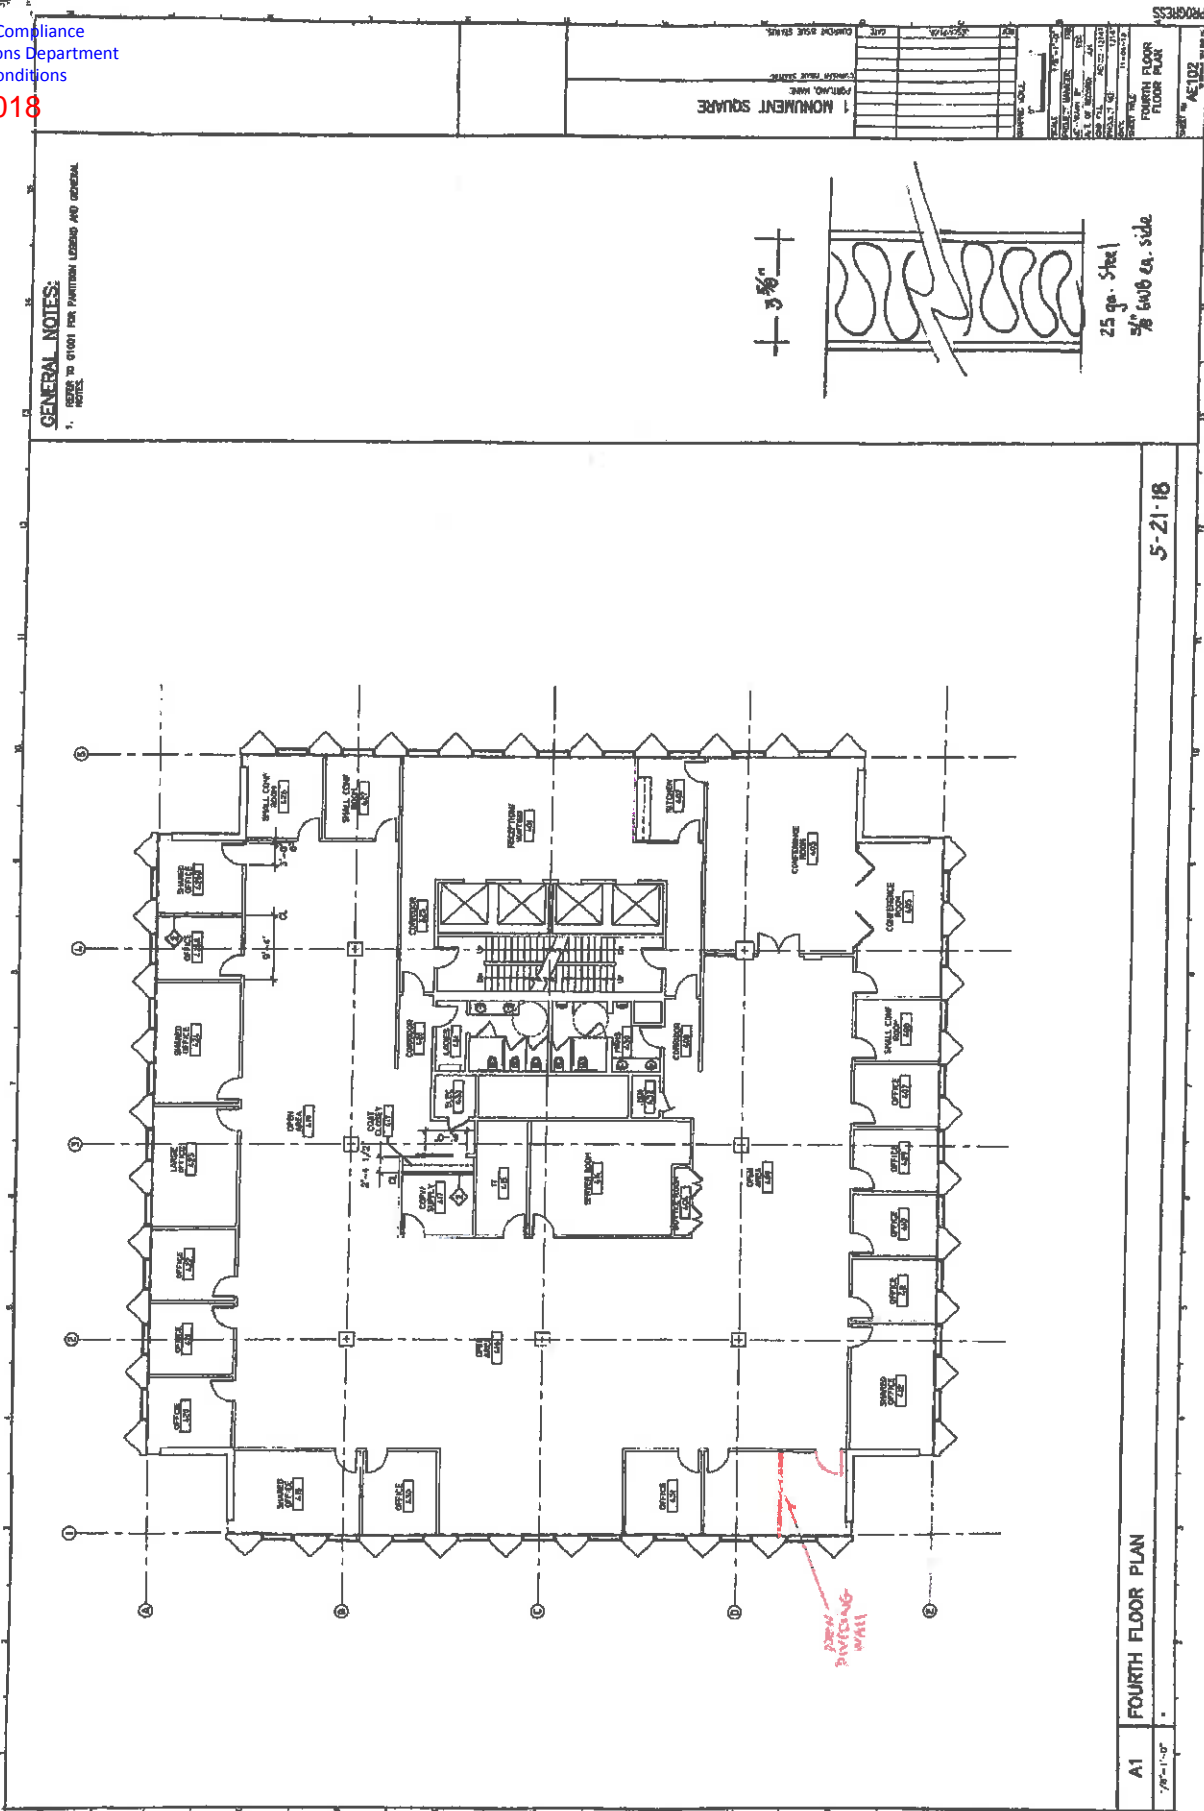

GENERAL NOTES:

1. REFER TO OTHER PER PARTITION LEGEND AND GENERAL NOTES.

A1 FOURTH FLOOR PLAN
 1/8" = 1'-0"

5-21-18

PROJECT NO.	18-00000000
DATE	06/29/2018
SCALE	AS SHOWN
DESIGNER	AEI
CHECKER	AEI
DATE	06/29/2018
PROJECT NAME	1 MONUMENT SQUARE
FLOOR	FOURTH FLOOR
PLAN	FLOOR PLAN