
ENARD PROPERTIES

ONE MONUMENT SQUARE, PORTLAND, MAINE

KEY BANK AND LOBBY RENOVATION RE-ISSUED FOR CONSTRUCTION - 10.1.09

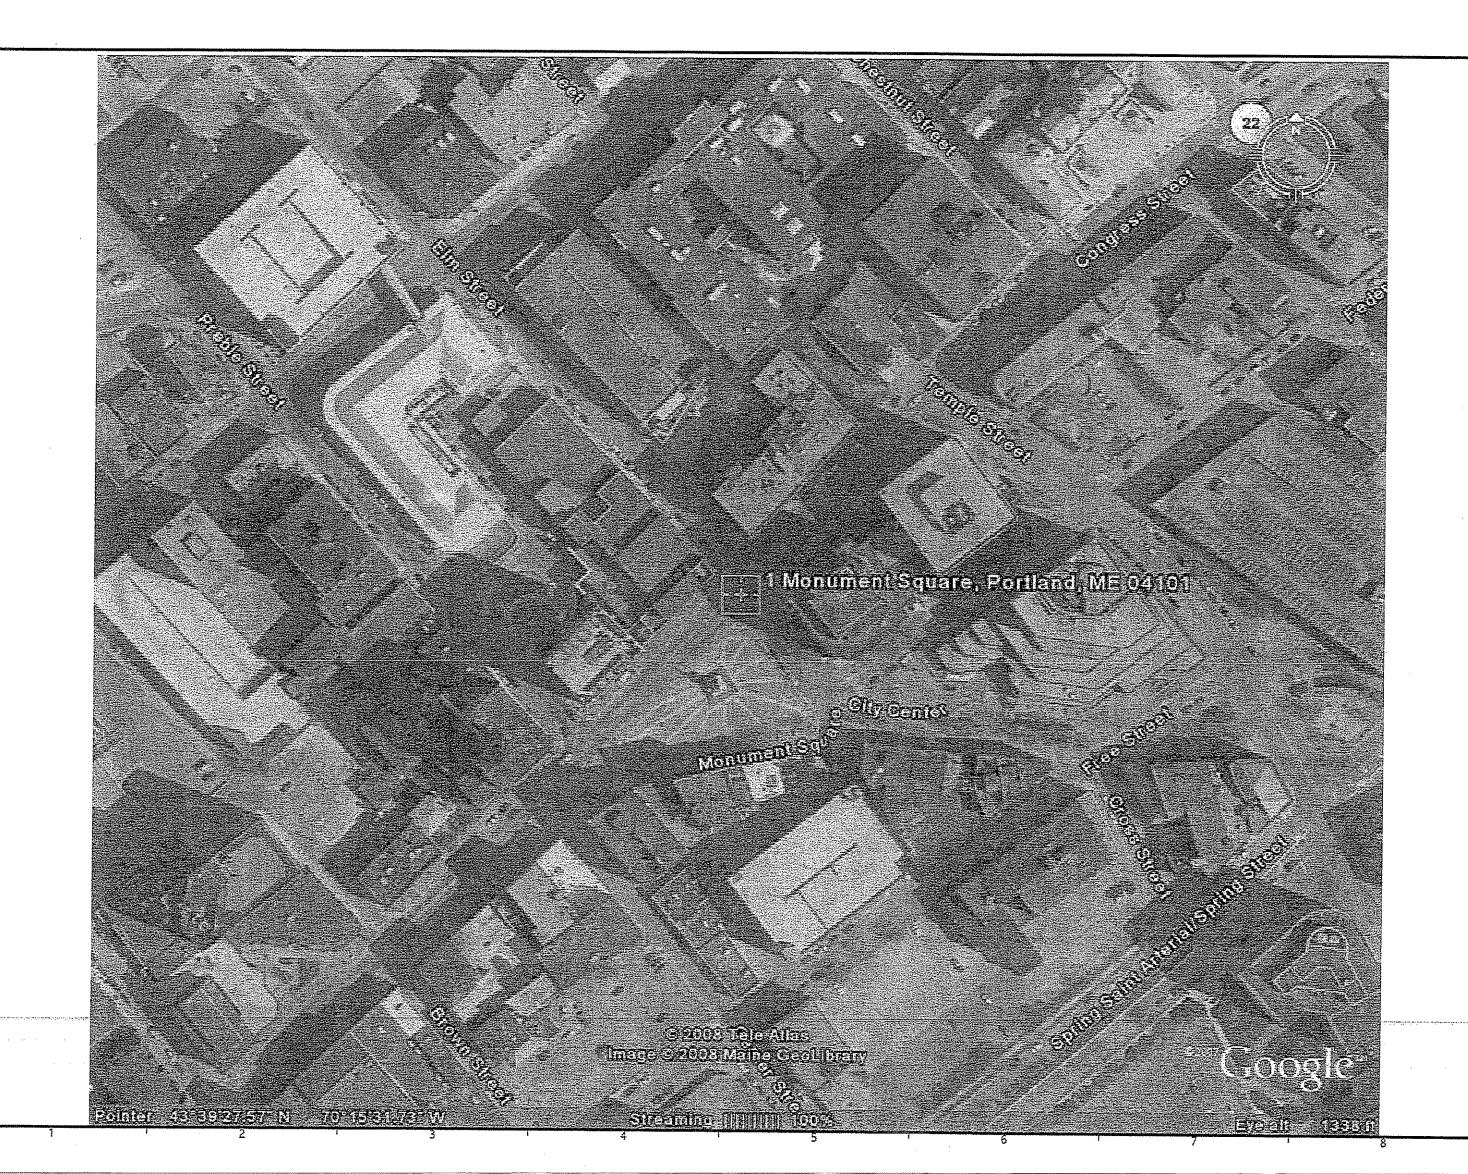

DRAWING LIST:

LEGEND AND ABBREVIATIONS

GROUND FLOOR HVAC DEMOLITION PLAN

GROUND FLOOR HVAC DUCTWORK PLAN

MP101 BASEMENT HVAC PIPING PLAN MP102

GROUND FLOOR HVAC PIPING PLAN M - 501DETAILS

M - 502DETAILS

M - 601SCHEDULES

M - 651SEQUENCE OF OPERATIONS M - 652SEQUENCE OF OPERATIONS

STRUCTURAL

AHU-3 SUPPORT FRAMING PLAN, SECTIONS AND DETAILS SF-101

ELECTRICAL

E-001


E-101

LEGEND AND GENERAL NOTES GROUND FLOOR AND BASEMENT POWER PLAN....

PROJECT GENERAL NOTES:

- FIELD VERIFY ALL DIMENSIONS AND LAYOUT
- PROVIDING ALL MATERIALS (UNLESS NOTED OTHERWISE), AND WORKMANSHIP IN ACCORDANCE WITH FEDERAL, STATE, CITY AND LOCAL BUILDING CODES AND THEIR
- REQUIREMENTS OF "GENERAL NOTES" ON ALI
- EACH TRADE TO PROVIDE SMOKE OR FIRE SEALANT AT PENETRATIONS AS REQUIRED FOR WALL TYPE. ALL SEALANT, FIRE STOPPING, AND SMOKE STOPPING ASSEMBLIES SHALL BE
- OF MASONRY, AND CENTERLINE OF STUD PARTITIONS, UNLESS INDICATED OTHERWISE.
- REFER TO ALL CONSTRUCTION DOCUMENTS FOR REQUIREMENTS WHICH MAY AFFECT THE WORK IN ANOTHER DISCIPLINE AND COORDINATE WORK.
- SEE G1002 FOR TYPICAL MOUNTING HEIGHTS OF PLUMBING FIXTURES, BATHROOM ACCESSORIES AND MISC. ITEMS.
- REFER TO DETAILS FOR ADDITIONAL DIMENSIONAL INFORMATION.
- DOOR JAMBS SHALL BE LOCATED 6" FROM CORNER IN STUD PARTITIONS AND 8" FROM CORNER IN MASONRY PARTITIONS, UNLESS
- PROVIDE BLOCKING IN WALLS AS NECESSARY WHERE CASEWORK, SHELVES, HANDRAILS, AND MISC. EQUIPMENT ARE LOCATED.
- 11. DO NOT SCALE DRAWINGS.
- 12. "PROVIDE" MEANS "FURNISH AND INSTALL"

SYMBOL LEGEND

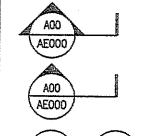

BUILDING SECTION

SECTION


EXTERIOR ELEVATION

AE000 DAROOOD C INTERIOR ELEVATION



LEVEL LINE

CIRCLE NOTE

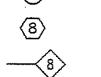

WINDOW TAG PARTITION TAG



ROOM NAME ROOM NUMBER

DOOR TAG


COLUMN BUBBLE AND CENTER LINE

GRID NO. REFERENCE SHEET PROJECT NO: **COVER SHEET**

GI001





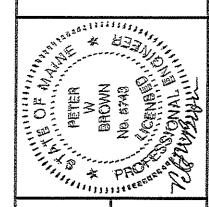

PROPERTIES INC. -1 INK AND LOBBY RENO FOR COI 10-1-09 RE-ISSUED I

GRAPHIC SCALE: JC/DRAWN BY: A/E OF RECORD: CAD FILE: 08052-Gl001 08052-06 10-01-09