

U.S. Cellular

The way people talk around here. SM

SITE NAME: PORTLAND DOWNTOWN
SITE NO. 853417

SECTOR: 1

SECTOR: 2

SECTOR: 3

LATITUDE: 43° 39' 28.12" (N)
LONGITUDE: 70° 15' 26.36" (W)

43° 39' 28.92" (N)
70° 15' 25.71" (W)

43° 39' 27.82" (N)
70° 15' 26.83" (W)


SITE NUMBER: 853417
 SITE NAME: PORTLAND DOWNTOWN
 TOWER TYPE: ROOFTOP ANTENNA FRAME
 SITE ADDRESS: ONE CITY CENTER
 PORTLAND, ME 04101

PROPERTY OWNER: ONE CITY CENTER ASSOCIATES LLC
 ONE CITY CENTER
 PORTLAND, ME 04101

MAP & LOT: 32/L/2

APPLICANT: U.S. CELLULAR
 c/o KJK WIRELESS
 127 RIDGE ROAD
 NASHUA, NH 03062

PROJECT SUMMARY

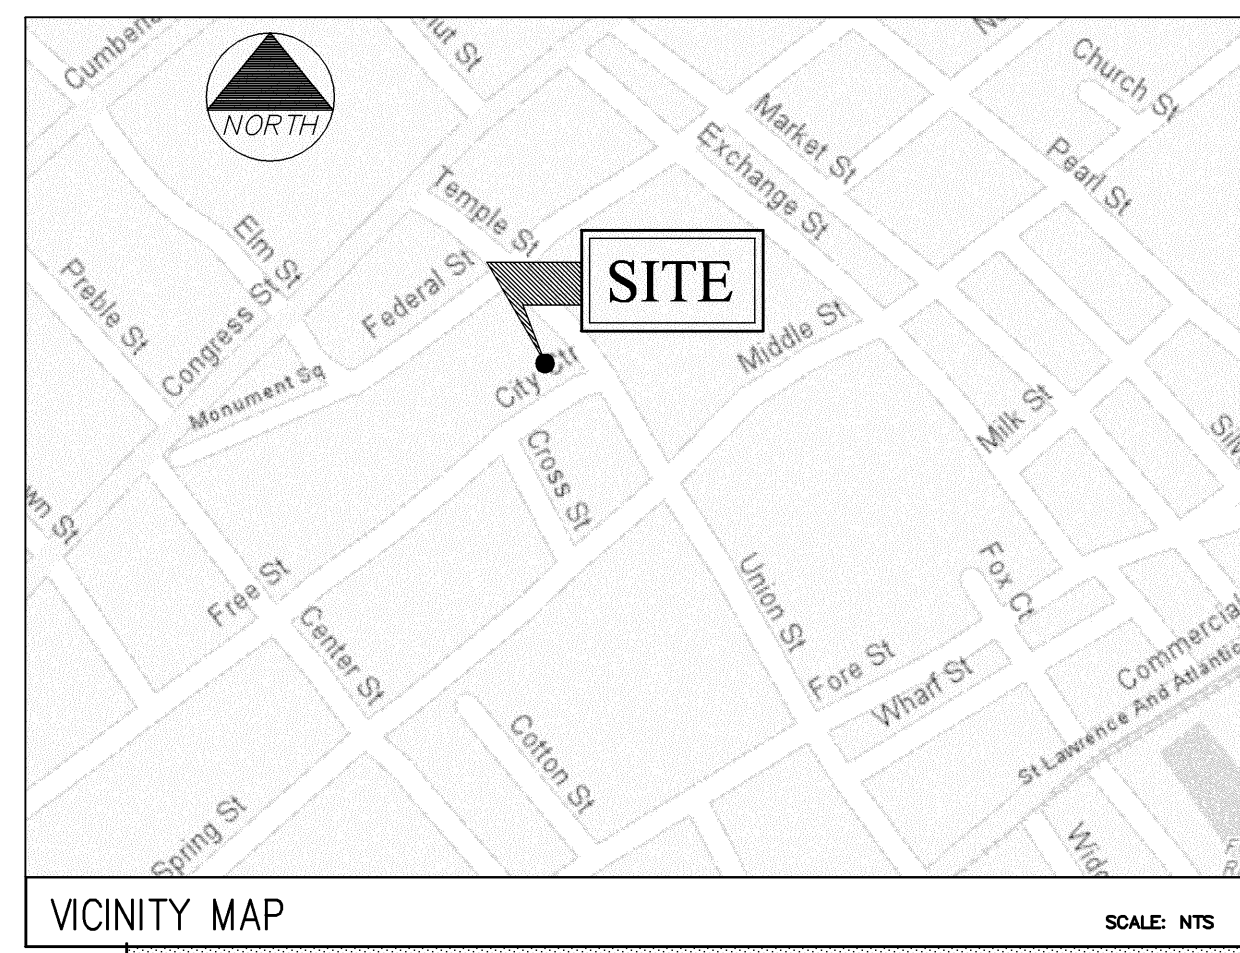

SHEET NO.	DESCRIPTION	DATE	REV. NO.
T-1	TITLE SHEET	1-17-06	0
C-1	PLOT PLAN	1-17-06	0
C-2	SITE PLAN	1-17-06	0
A-1	ELEVATION PLAN	1-17-06	0
A-2	ELEVATION PLAN	1-17-06	0
A-3	ELEVATION PLAN	1-17-06	0
A-4	ELEVATION PLAN	1-17-06	0
S-1	SECTIONS AND DETAILS	1-17-06	0
S-2	SECTIONS AND DETAILS	1-17-06	0


SHEET INDEX

BUILDING REQUIREMENTS:
 BUILDING IS UNMANNED AND NOT FOR HUMAN HABITATION. HANDICAPPED ACCESS REQUIREMENTS NOT REQUIRED.

PLUMBING REQUIREMENTS:
 FACILITY HAS NO PLUMBING.



THIS DRAWING WAS CREATED FOR A FULL SIZE OF 22"x34". IT HAS BEEN REDUCED 50% FOR SUBMISSION PURPOSES.

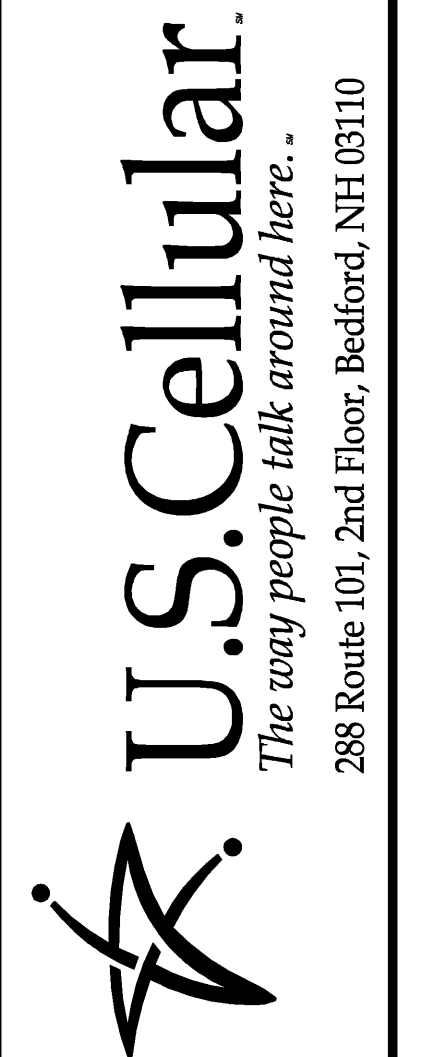

R.F. _____
 SA/ZN _____
 CONST. _____
 U.S.C.C. _____
 P.M. _____

Oest Associates, Inc.
 343 Durham Road - South Portland, ME 04106
 engineers architects surveyors construction managers

TEL: (207) 761-1770
 FAX: (207) 774-1246

OEST PROJ. NO: 413.47.01

SITE NAME: PORTLAND DOWNTOWN
 SITE NUMBER: 853417
 ADDRESS: ONE CITY CENTER
 PORTLAND, ME 04101
 DRAWING TITLE: TITLE SHEET

REVISIONS		
No.	DESCRIPTION	DATE
0	FOR CONSTRUCTION	1-17-06

DESIGNED BY: MSD DATE: 1-17-06
 DRAWN BY: CBM SCALE: AS NOTED
 CHECKED BY: MSD PROJECT NO.: 413.47.01
 DRAWING NO.: