

RED THREAD
ONE CITY CENTER, FIRST FLOOR
PORTLAND, MAINE

REVISIONS		
#	DATE	DESCRIPTION

DATE:	08.28.13
PROJECT #:	060413
DRAWN BY:	DLP
CHECKED BY:	SWG
DRAWING SCALE:	AS NOTED

SHEET TITLE
FIRST FLOOR PLAN
PARTITION TYPES
NOTES/KEY PLAN


A100

© COPYRIGHT 1985-2008
REPRODUCTION OR USE OF THIS
DOCUMENT WITHOUT THE WRITTEN
PERMISSION OF GAWRON TURGEON
ARCHITECTS IS PROHIBITED

GENERAL NOTES

- G.C. TO COORDINATE WITH TENANTS RAISED FLOOR SYSTEM SPECIFICATIONS.
- G.C. TO COORDINATE WITH ALL TENANT SUPPLIED FURNITURE INCLUDING FURNITURE WALL SYSTEMS.
- G.C. TO REFER TO TENANTS APPLIANCE EQUIPMENT CUTS.
- G.C. TO INSTALL BLOCKING BEHIND ALL WALL AND BASE CABINETS
- COORDINATE FLOOR CORE LOCATIONS WITH TENANT FURNITURE REQUIREMENTS.
- G.C. TO INSTALL WINDOW TREATMENTS ON ALL EXISTING PERIMETER WINDOWS. REFER TO INTERIOR FINISH LEGEND.
- REMOVE TINTING FILM ON EXISTING EXTERIOR WINDOWS
- COORDINATE EXTERIOR SIGNAGE & LOCATIONS WITH TENANTS REQUIREMENTS.
- ALL FINISHES TO BE COORDINATED THROUGH TENANT.


N15 NOTES

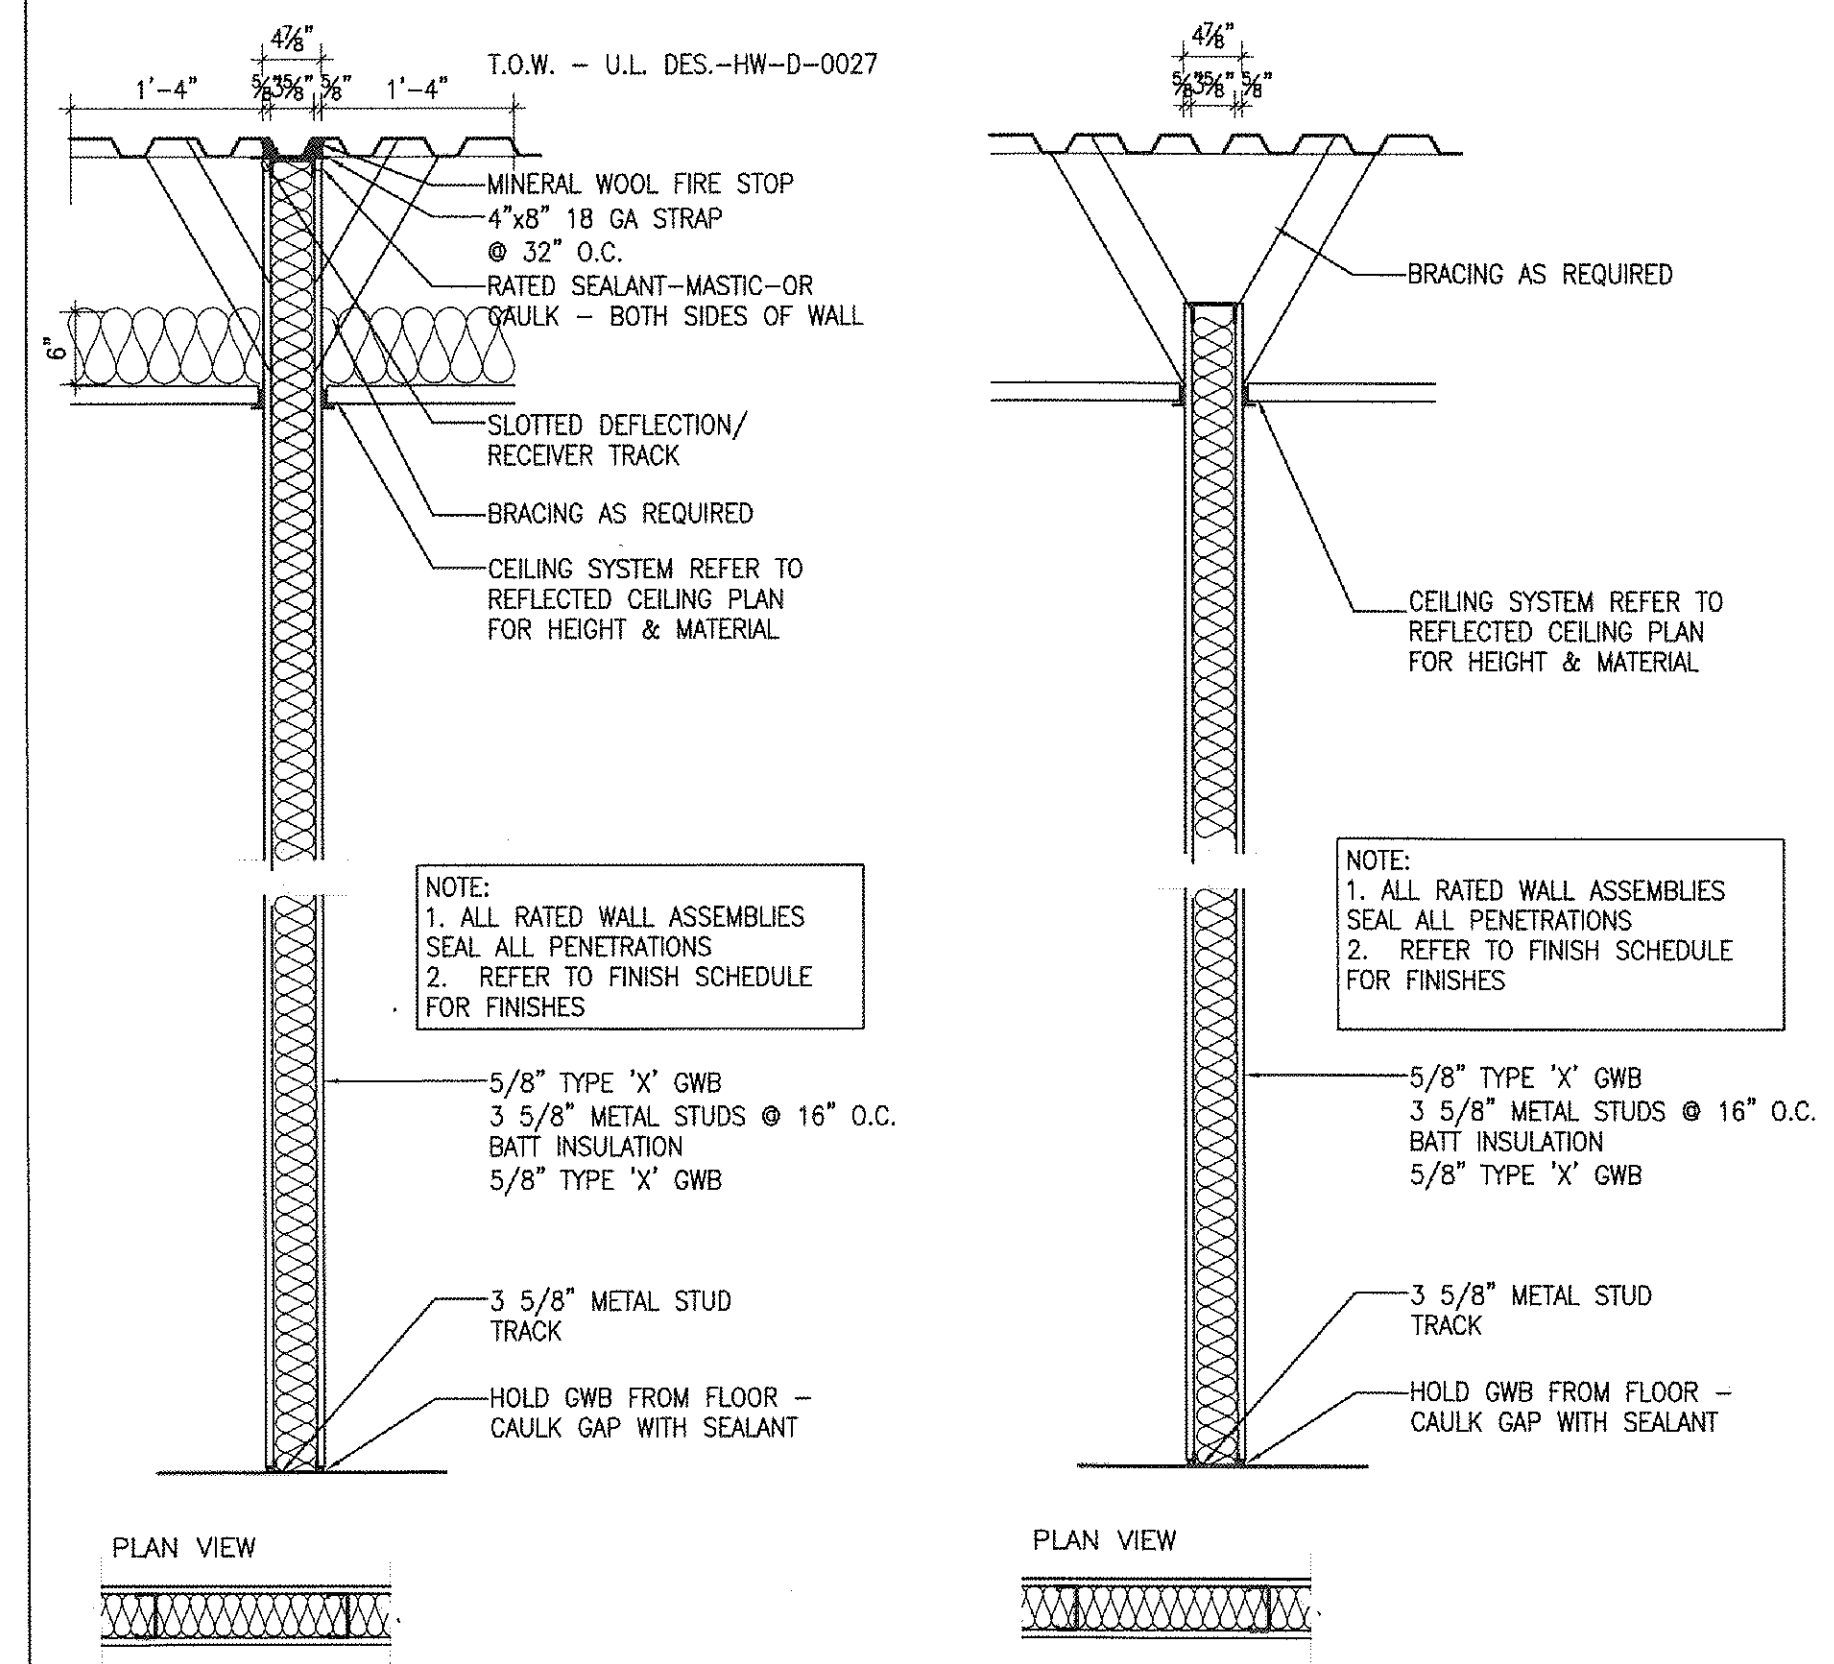


- W 1 WALL DETAIL (NON RATED) SCALE 3/4"=1'-0"
- W 2 WALL DETAIL (NON RATED) SCALE 3/4"=1'-0"
- W1A WALL DETAIL (1HR RATED) U.L. DES: U465 SCALE 3/4"=1'-0"

E15 PARTITION TYPES

3/4"=1'-0"

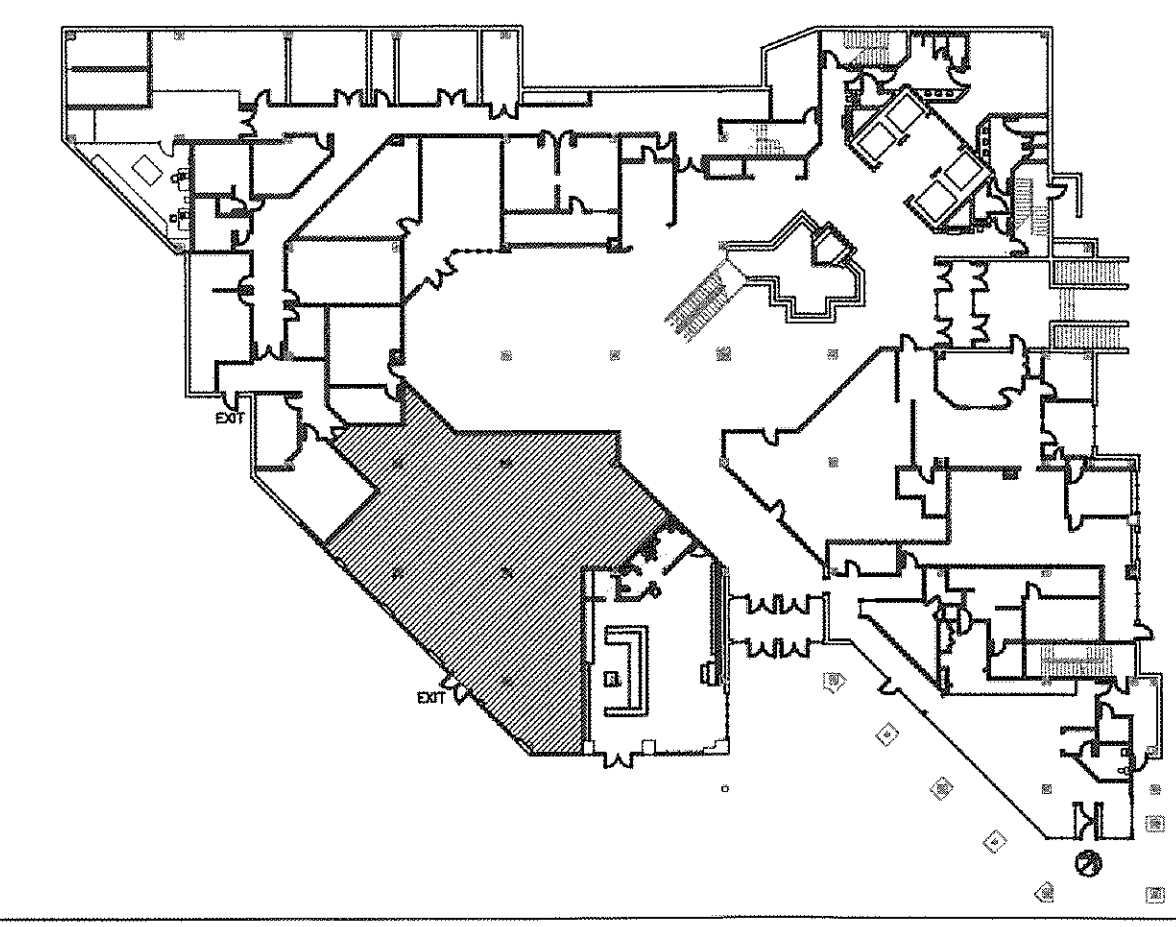

A15 KEY PLAN

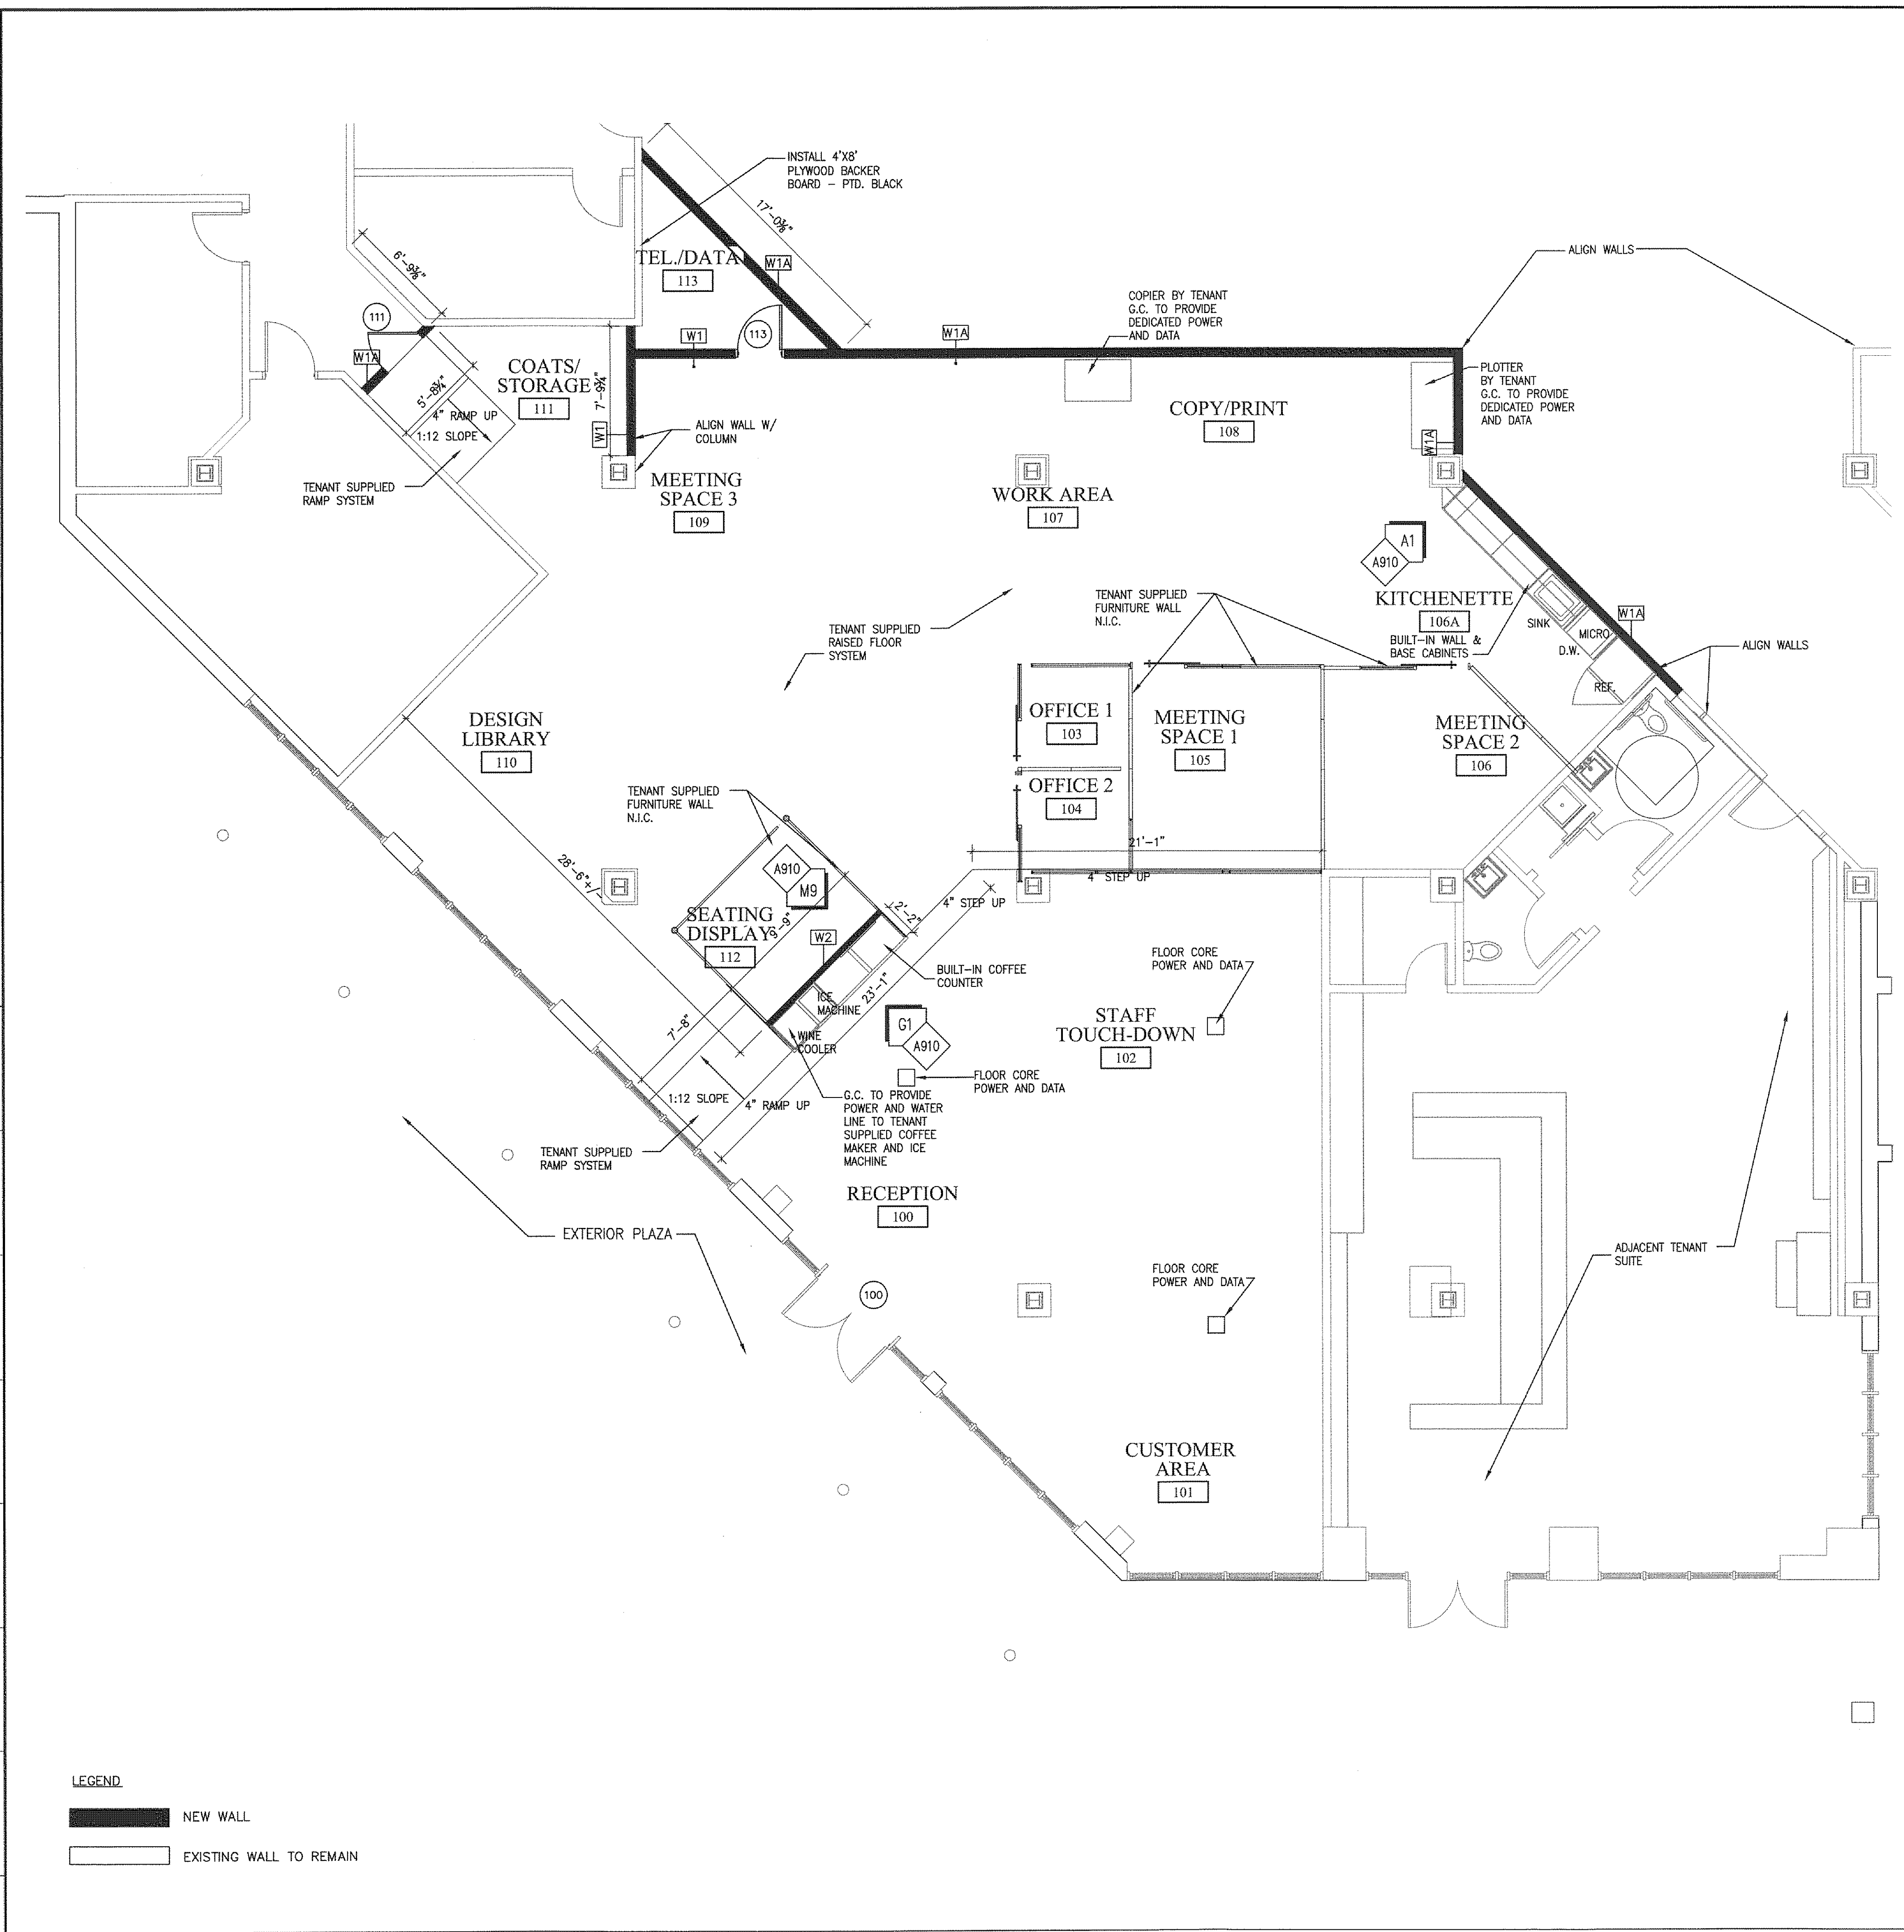

LEGEND

NEW WALL

EXISTING WALL TO REMAIN

A1 FIRST FLOOR PLAN

3/16"=1'-0"



PLAN NORTH