

HARRIMAN


AUBURN PORTLAND MANCHESTER

GOULD RESTAURANT

414 FORE STREET
PORTLAND, ME 04101

Harriman Project No. 12752

Key Plan Proj North

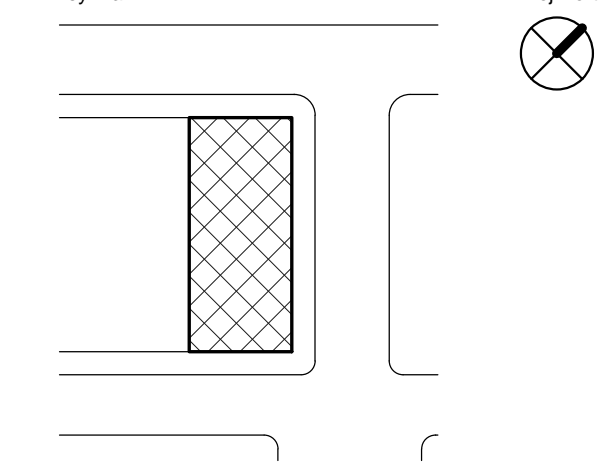

GENERAL NOTES:

- SEE E10.1 ELECTRICAL PART PLANS LIGHTING FOR LOCATIONS OF EMERGENCY LIGHTING
- SEE E10.2 ELECTRICAL PART PLANS LIGHTING FOR LOCATIONS OF EXIT SIGNS

Issues and Revisions


Mark	Date	Description
05-21-13	75% REVIEW	
05-31-13	ISSUED FOR CONSTRUCTION	

Drawing Scales	0	4'	8'	12'
1/8" = 1'-0"				

PA / PE: RBB © 2013
Drawn By: CMP Harriman Associates

LIFE SAFETY PLANS


LS1.1

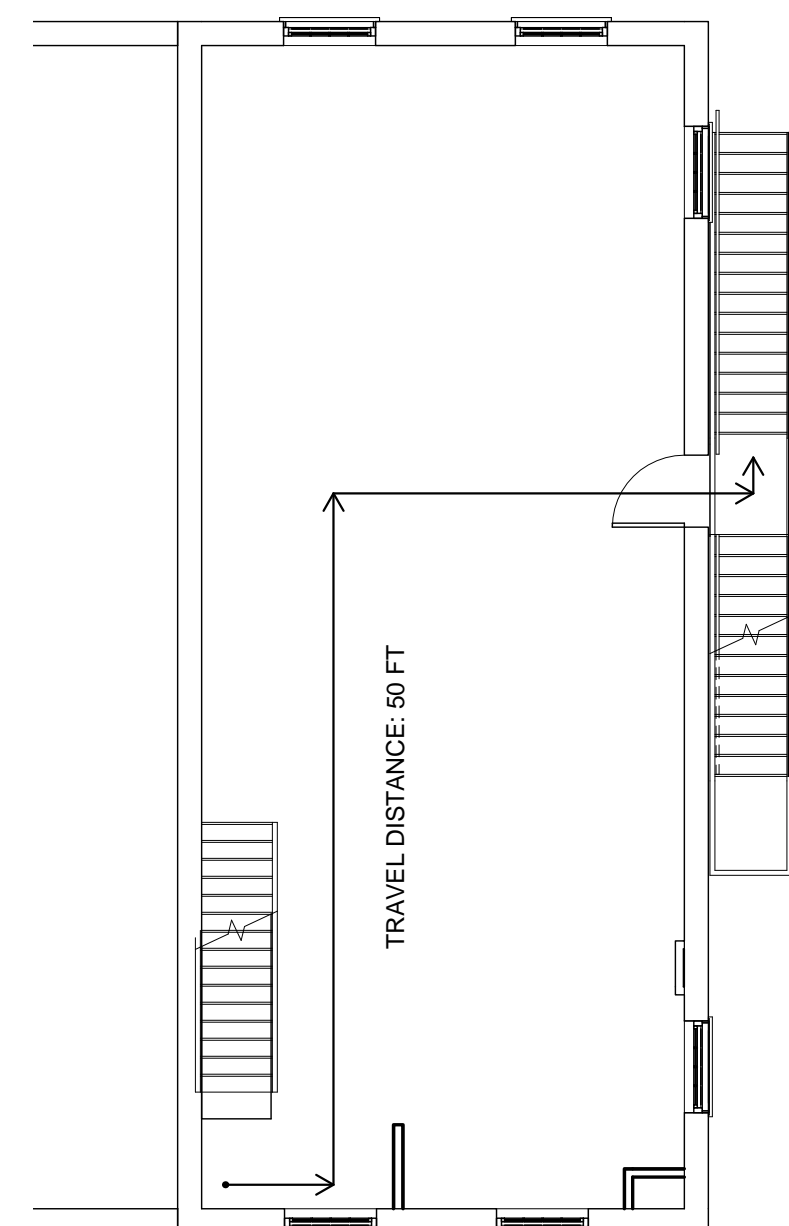

930 SF PER FLOOR GROSS
3, 4: SINGLE FAMILY RESIDENTIAL

B1 THIRD FLOOR PLAN


SCALE: 1/8" = 1'-0"

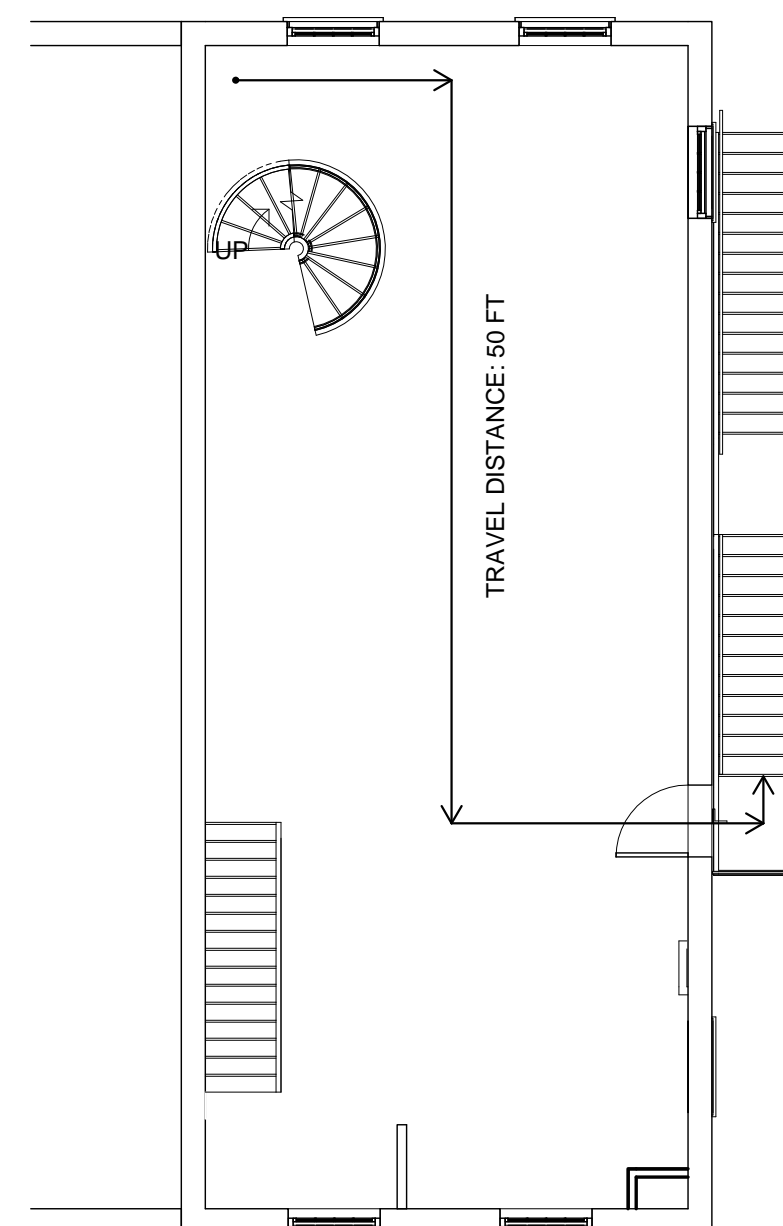

930 SF PER FLOOR GROSS
3, 4: SINGLE FAMILY RESIDENTIAL

B2 FOURTH FLOOR PLAN


SCALE: 1/8" = 1'-0"

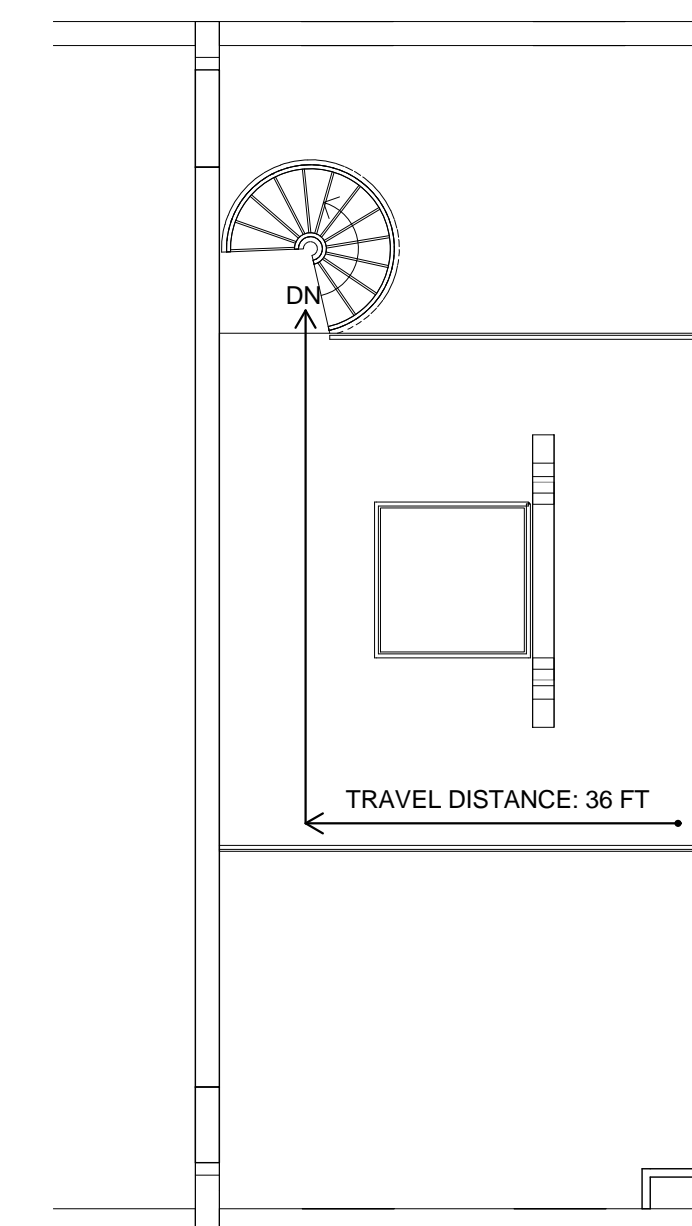

350 SF PER FLOOR GROSS
3, 4: SINGLE FAMILY RESIDENTIAL

B3 FIFTH FLOOR MEZZANINE PLAN


SCALE: 1/8" = 1'-0"

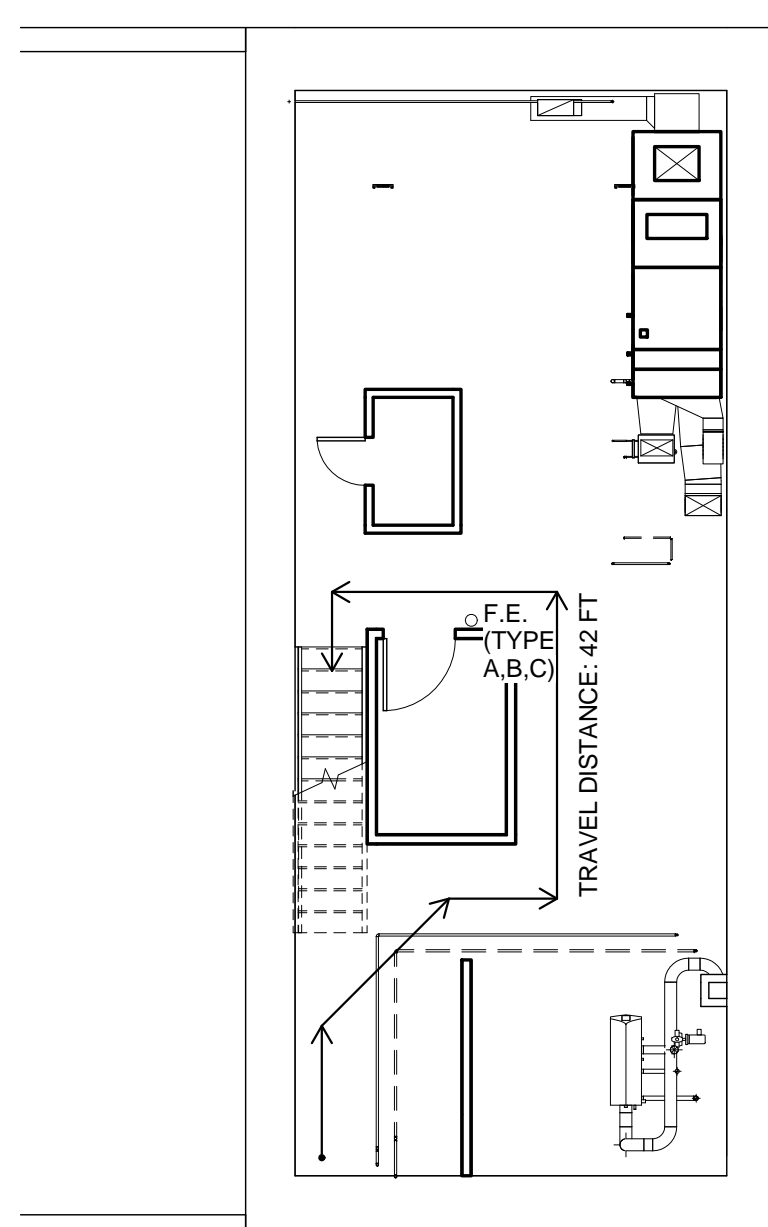

930 SF PER FLOOR GROSS
STORAGE/MECHANICAL
• BASEMENT: STORAGE | TOTAL = 3
OCCUPANTS

A1 BASEMENT FLOOR PLAN


SCALE: 1/8" = 1'-0"

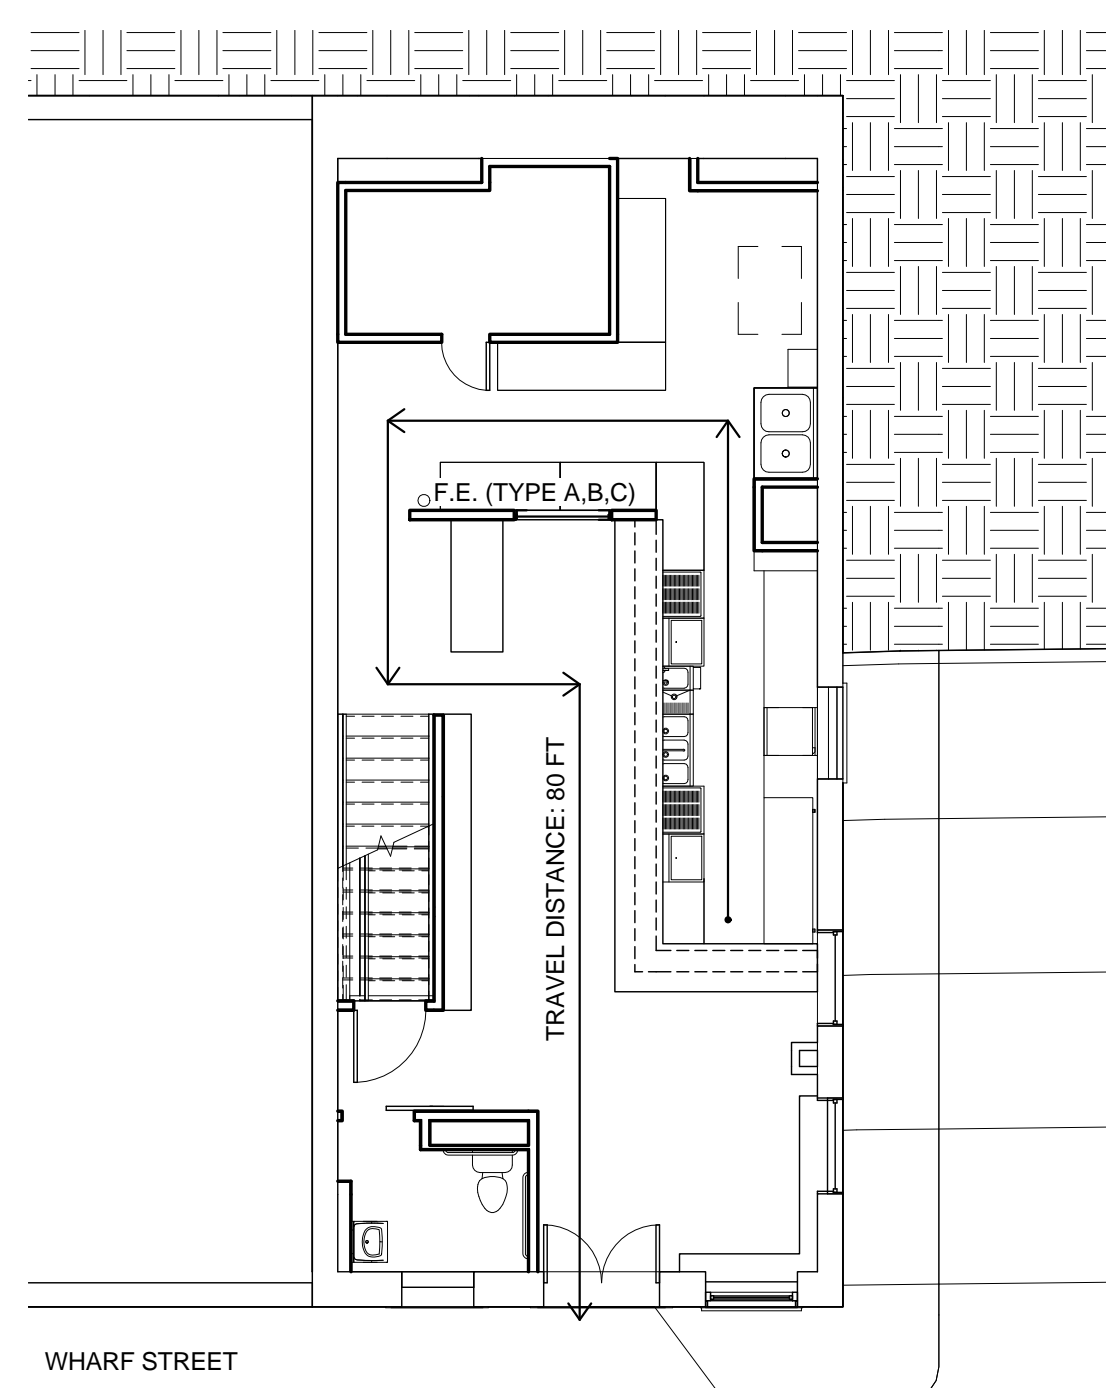

930 SF PER FLOOR GROSS
RESTAURANT AND BAR: MERCANTILE
OCCUPANCY, CLASS C:
• 1ST FLOOR: BAR 38 | BACK BAR,
PREP: 8 | TOTAL = 46 OCCUPANTS

A2 FIRST FLOOR PLAN

SCALE: 1/8" = 1'-0"

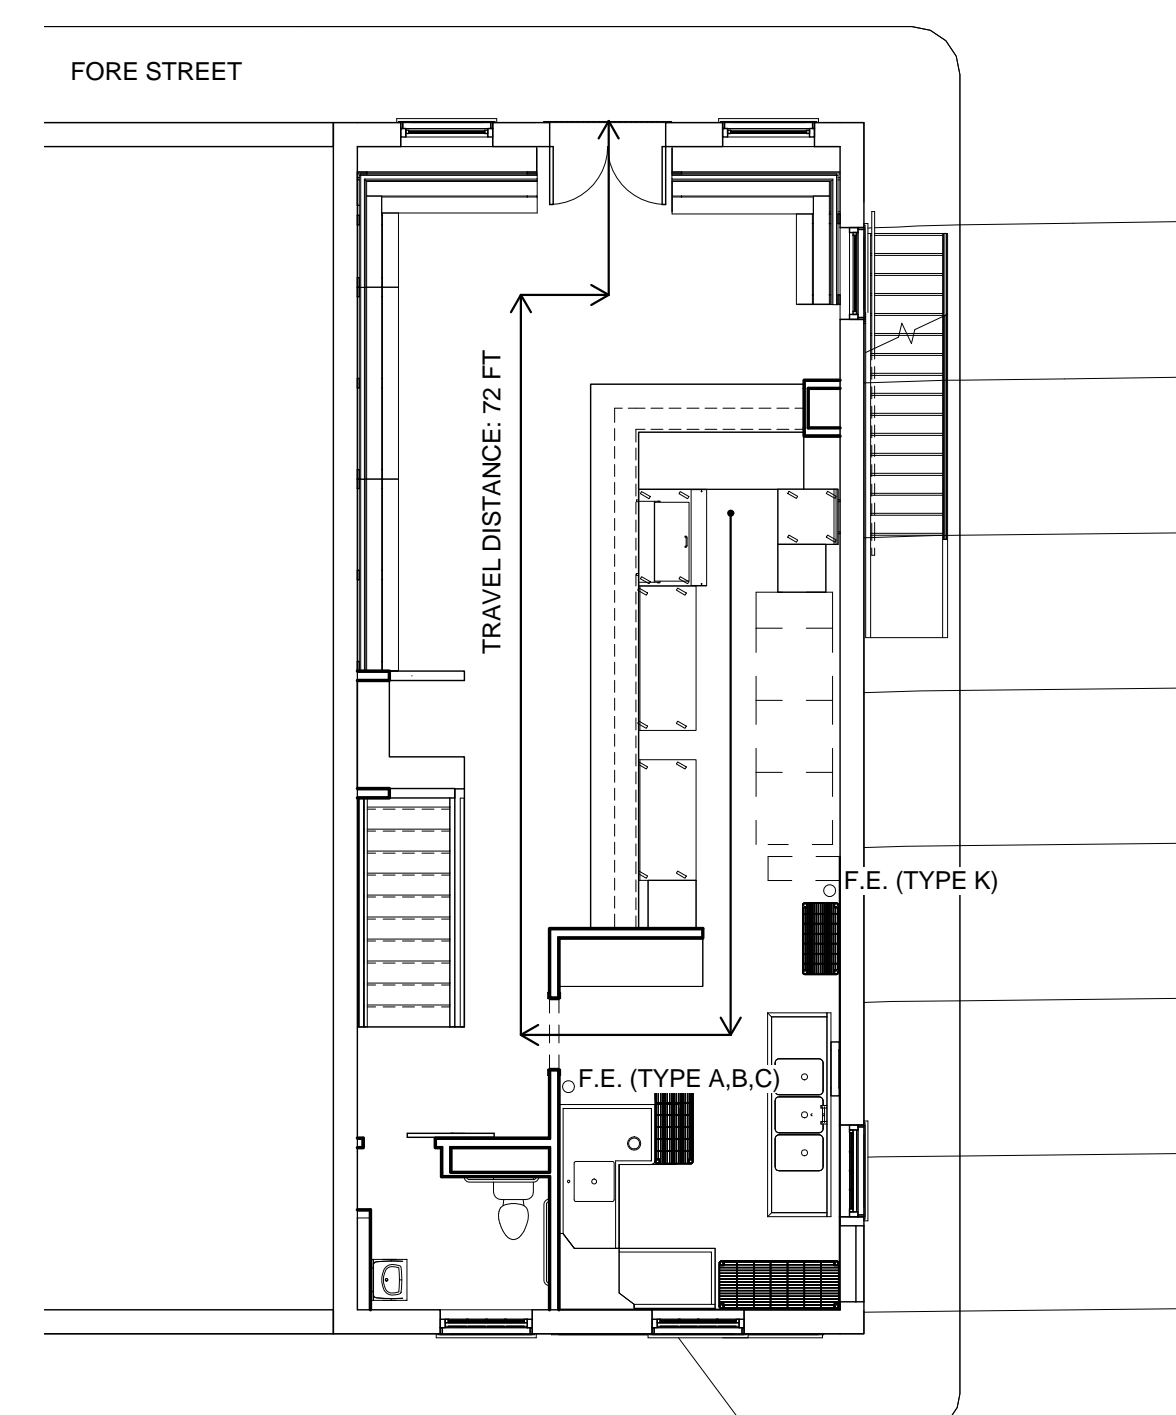

930 SF PER FLOOR GROSS
RESTAURANT: MERCANTILE OCCUPANCY,
CLASS C:
• 2ND FLOOR: RESTAURANT 44 | KITCHEN
& DISHWASHING = 4 | TOTAL = 48
OCCUPANTS

A3 SECOND FLOOR PLAN

SCALE: 1/8" = 1'-0"

Plot Date: 6/4/2013 11:44:04 AM