## City of Portland, Maine - Building or Use Permit Application 389 Congress Street, 04101, Tel: (207) 874-8703, FAX: 874-8716

Location of Construction:	Owner: G L Bogerk	6 20.	Phone:		Permit No.9 9 (	0048
Owner Address:	Lessee/Buyer's Name:	Phone:	Business	sName:	PERMIT IS	SSUED
Contractor Name:	Address: 1588Greeley St Rudson N	Phone:			Permit Issued:	1000
Past Use: Commercial	Proposed Use:	COST OF WORK:		PERMIT FEE: \$ 35.40	JAN 2 I	
		FIRE DEPT. ☐ Ap ☐ Der Signature:	proved nied	Use Group: Type:  Use Group: Type:  Signature: Type:	Zone: CBL:	-001
Proposed Project Description:  #rect Signage		PEDESTRIAN ACT Action: Ap	proved	S DISTRICT (P.A.D.) with Conditions:	Special Zone of Shoreland  Wetland  Flood Zone	or Reviews:
2 1 1 1 1	18 ( 11 1F	Signature:		Date:	☐ Subdivision ☐ Site Plan maj	Ominor Omm O
Permit Taken By:	Date Applied For:	January 19, 1999			Zoning A	
<ol> <li>This permit application does not preclude the</li> <li>Building permits do not include plumbing, see</li> <li>Building permits are void if work is not started tion may invalidate a building permit and store</li> </ol>	eptic or electrical work.  d within six (6) months of the date of iss				□ Variance □ Miscellaneous □ Conditional Us □ Interpretation □ Approved □ Denied	е
			PERMIT H-REU	HISSUED HIREMENIS	Historic Pre: □ Not in District o □ Does Not Requires Revie	or Landmark iire Review
					Action:	
I hereby certify that I am the owner of record of the authorized by the owner to make this application if a permit for work described in the application is areas covered by such permit at any reasonable he	as his authorized agent and I agree to co issued, I certify that the code official's	nform to all applicable la authorized representative	aws of thi shall hav	is jurisdiction. In addition,	☐ Approved ☐ Approved with ☐ Denied	Conditions
		January 19, 1999				
SIGNATURE OF APPLICANT	ADDRESS:	DATE:		PHONE:		
RESPONSIBLE PERSON IN CHARGE OF WOR	K, TITLE			PHONE:	CEO DISTRICT	AE/DC
White Po	rmit Dock Groon_Accessor's Can	ant_D PW Pink Dubli	c Eile le	yon, Card Inspector		

8748716

# THIS IS NOT A PERMIT/CONSTRUCTION CANNOT COMMENCE UNTIL THE PERMIT IS ISSUED

## Building or Use Permit Pre-Application

Attached Single Family Dwellings/Two-Family Dwelling

Multi-Family or Commercial Structures and Additions Thereto

In the interest of processing your application in the quickest possible manner, please complete the Information below for a Building or Use Permit,

NOTE \*\*If you or the property owner owes real estate or personal property taxes or user charges on ANY PROPERTY within the City, payment arrangements must be made before permits of any kind are accepted.

Location/Addressof Construction (include Portion of Building):	2 city cente	R	
Total Square Footage of Proposed Structure 2@ 25.	8 PEACH Square Footage	of Lot	
Tax Assessor's Chart, Block & Lot Number  Chart# 332 Block# P Lot#00/	GL Rogers	t Co	Telephone#:
Owner's Address: Po Box 100 TORKL HASBOR	Lesson/Buyer's Name (If Applicable Office Environ	,	2,000 \$ 36
Proposed Project Description: (Please be as specific as possible)  Removal of Existin  Replace With New Lobo	9	14 (40") 25,88# 18	(66") 35.40 35.40
Contractor's Name, Address & Telephone BARLO S.  Current Use: Dammercial	gns 158 GREE	ley St Hudson	NH 03051 Rec'd By
Current Use: Dammercial	Proposed Use:	SAME	
Minor or Major site plan review will be required for checklist outlines the minimum standards for a site purpose the company of the checklist outlines the minimum standards for a site purpose the checklist outlines the checkl	tioning) installation must: our Deed or Purchas and your Construction Contr. 3) A Plor Flan/Site Plan the above proposed projects 1. 4) Ruilding Plans tion documents must be de	Sale Agreement act, if available  The attached esigned by a registered	BOCA Mechanicai Code.
A complete set of construction drawings showing all  Cross Sections w/Framing details (including Floor Plans & Electrons  Window and door schedules  Foundation plans with required drainage of Electrical and plumbing layout. Mechanical dipment, HVAC equipment (air handling layout) to make this application as his/her authorized agent. I agree application is issued, I certify that the Code Official's authorized enforce the provisions of the oddes applicable to (ii) permit.	and dampproofing all drawings for any specialize alg) or other types of work the  Certification  rty, or that the proposed work is au	and accessory structures, and accessory structures, and accessory structures and as fat may require special returned by the owner of reconstitutions.	urnaces, chimneys, gas eview must be included.  Id and that I have been authorized by the second of the permit for work described in the
Building Permit Fee: \$25.00 for the	1st \$1000.cost plus \$5.00 p	er \$1,000.00 construction	

Additional Site review and related fees are attached on a separate addendum

52 total

PROPOSED SIGNS ARE ALSO REQUIRED.

06/18/76 188:52 F W WEBB PORTLAND → 6038827690


NO.921 P02

#### SIGNAGE

#### PLEASE ANSWER ALL QUESTIONS

ADDRESS: 2 City Center Zone	- B-3
OWNER: GL Rogers + Co - OF	fice Environments - tenant
APPLICANT: BARLO Signs- Jennifer	
ASSESSOR NO.:	
SINGLE TENANT LOT? YES NO	
MULTI TENANT LOT? YES NO NO	
FREESTANDING SIGN? YES NO DIME (ex. pole sign)	nsions
MORE THAN ONE SIGN? YES NO V DIME	nsions
BLDG. WALL SIGN? YES NO DIME (attached to bldg)	NSIONS
MORE THAN ONE SIGN? YES NO DIME	nsions
We are Altring the existing Signs	
LOT FRONTAGE (FEET) 100 +	
BLDG FRONTAGE (FEET) 62 + 58	
./	AE3 NO
HEIGHT OF AWNING:	
IS THERE ANY COMMUNICATION, MESSAGE, TRADEMARK OR SYMBOL	ON IT?
A SITE SKETCH AND BUILDING SKETCH SHOWING EXACTLY WHERE	EXISTING AND NEW
SIGNAGE IS LOCATED MUST BE PROVIDED. SKETCHES AND/OR P	ICTURES OF THE

THERON.

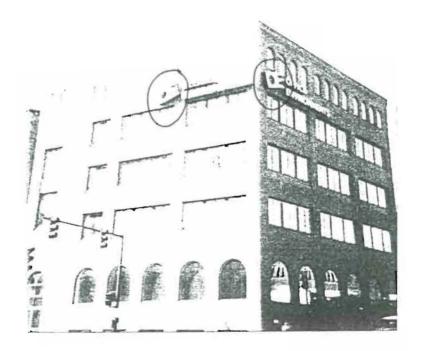




The.

C·A

DEC-22-98 02:50PM			16038833163	T-266 P 02/05 F-418
Region: Town	cayor Portla	ind, ME	r	12/21/98
troot				• '
ry/State/Zip:	***			
FORM MU	T BE SIGNED B	Y OWNER/L	ANDLORD OF	SITE/FACILITY.
**********				(1 <del>0 to</del> 0 spotutt <del>) ne sousget</del>
As owner of	2 City	(enter		
	(Property Address)			
hereby authorize _	JENNIFER ROBIC	HAUD		of
	ry of Hudson, NH, to		N PERMITS-for	this site.
	ER ASSOCIA		le l	
MOBLE LA	ER ASSOCIA	Printed:	a (A)	SEEDS, PRESID
inh, ROGE	ps No.			200
BNABING	GENROPAL	Address:	P.O. 150	
PARIA			YORK HI	DISOR ME 039
************	************	***********	***********	***************
As owner of	(Property Address)		**********************	
hereby authorize		٠.		o
	(Agenta)			
arlo Signs Compan	y of Hudson, NH, to	APPEAL BEFOR	E THE ZONING	BOARD OF APPEALS
r this site.				
		Signed:		
		Printed:	(0-	
		Address:		

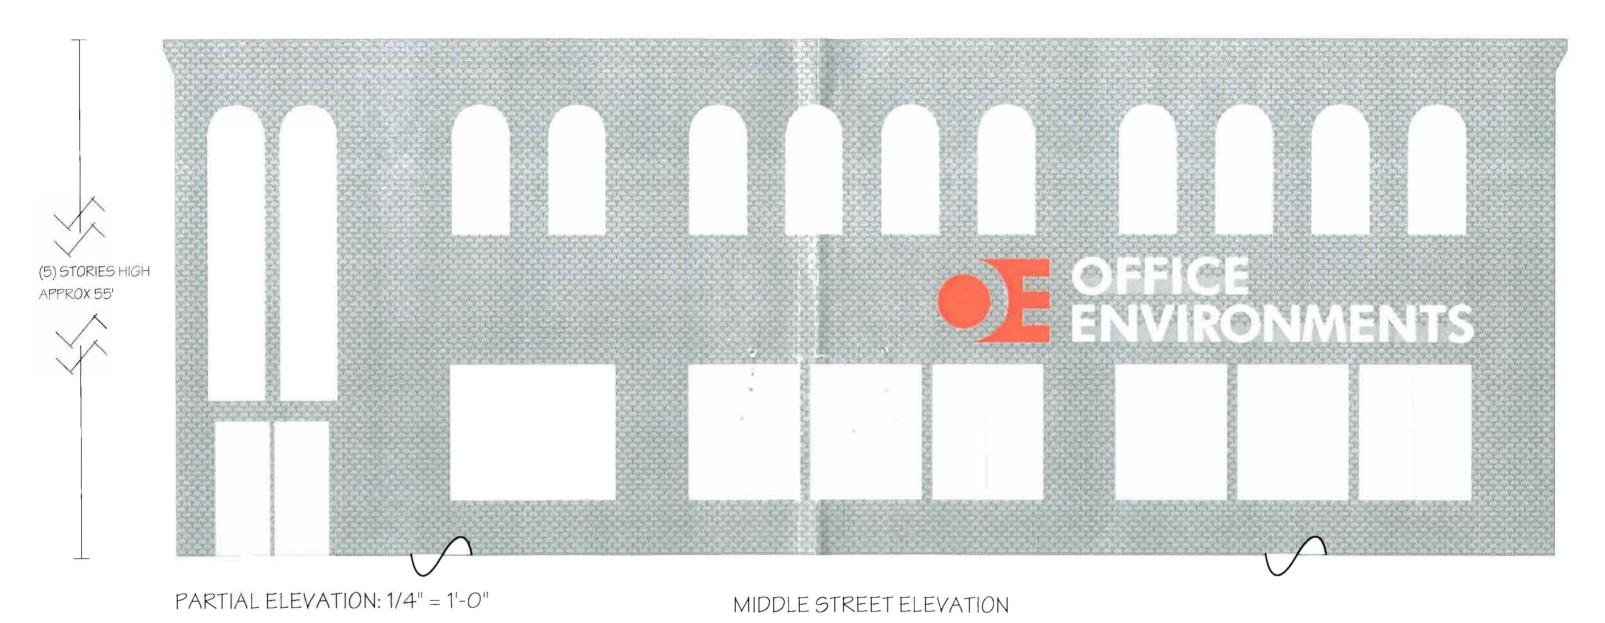

**GENERAL INFO.** Sig. Date: Client: OFFICE ENVIRONMENTS Location. PORTLAND, ME Ret.Size: Box Depth: Type: Mat. Approvals Field Survey Qty: (2) Sq.Ft: 16.6 SQ FT EACH Face Mat: Thickness: Copy: Design Specifications Accepted By File Name: (S/F) D/F Non-ILL Production Pole Cover: Mat-Hgt Depth Ckts: Volt. Update Eric Program CVS 3.5 Drawn By: CA Date: 10-2-98 (Face-Lit) Back-Lit Drain Holes: (Y) N Interior (Exterior) UL. Amp. Update A.B. Th. 3/16" Returns Mat. 040 GLOSS BLK Depth. Face Mat: 2793 Scale: 1/2" = 1'-0"Ref Std Dwg. No Part No **SPECIAL NOTES** Sales Rep Backs Mat: .063 ALUM. Neon Rows: Mylar Size: 1" OSÓLA INO Date: Revisions. COPYRIGHT 1998 THE BARLO GROUP Revisions. Date. Revisions: THIS DESIGN IS THE PROPERTY OF THE BARLO GROUP, ALL PRODUCTION AND DUPLICATION RIGHTS ARE RESERVED BY THE BARLO GROUP. THIS PRINT IS DESIGNED FOR YOUR PERSONAL USE AND IS NOT TO SE USED OUTSIDE YOUR ORGANIZATION OR EXHIBITED IN ANY FASHION. Wiring 1/2 BX 3/8 Ligtite Raceway Trans. Location: B-98-10-11 15 HR: 10/2 PK's Dbl.Backs Mtg. Nut Sert Thru Back < Clip Housings Glass 11/9

P



PARTIAL ELEVATION: 1/4" = 1'-0"

TEMPLE STREET ELEVATION

GENERAL	. INFO.		Re	t.Size	Box Depth:	Approvals	Sig.	Date:	Client: OFFICE ENVIRONM	MENTS Local	ion: PORTLAND, ME	DADIO			
Qty: (2)	Sq.Ft: 166 SQ FT EACH	(5) Face Mat:	Thickness:	Сору		Field Survey			File Name:	Design Specifications Accepte	nd Ru	RADIO			
S/F D/F	Non-ILL	Pole Cover: Mat:	Hgt.		Depth.	Production			THE INAME.		Landlord	WIN LO			
Ckts	Volt.	Interior Exterior	(Face-Lit) Ba	ack-Lit Dra	ain Holes: (Y) N	Update Eric			Program: CVS 3.5	Drawn By: CA	Date: 10-2-98	-CILINS			
Amp:	UL:								Scale. 1/2" = 1'-0"	Det Old Door No.		158 Greeley St., Hudson, NH 03051			
SPECIAL	NOTES	Ш				Sales Rep			Scale. $1/2'' = 1'-0''$	Ref Std Dwg No:	Part No:	(603) 882-2638 Fax (603) 882-7680			
		Mylar Size: 1" Bac				Revisions:	Date:	Revisi	ons: Date: Revisions: Date:	COPYRIGHT 1998	THE BARLO GROUP	di din			
		Trans. Location:	Wiring 1		Liqtite Raceway	CA 15HR	10/2	RE	1SED 01/11		ARLO GROUP, ALL PRODUCTION AND THE BARLO GROUP. THIS PRINT IS NO IS NOT TO BE USED OUTSIDE YOUR	B- 98-10-11 <b>(p)</b>			
		Housings Glass PK's Dbl.Backs Mtg. Nut Sert Thru Back < 0		Thru Back < Clip	CA 75 HR	11/9			ORGANIZATION OR EXHIBITED IN ANY F		B- 98-10-11 <b>P</b>				

### W.O.#: 8114

### **SCOPE OF WORK** A)-(2) SETS OF NEON CHANNEL LOGOS TO REPLACE

EXISTING LOGO CABINETS (LEAVE EXISTING LETTERS)

#### **MAJOR PURCHASE**

(2)-5'X6'X3/16" # 2793 RED PLEXI

#### SIGN DISPOSITION

☐ Store for Barlo ☐ Leave @ Site ☐ Dispose ☐ Store for Customer ☐ Chargeable ☐ N/A

#### COLORS

#### SIGN

Cabinet: Retainer Face B/G: Copy.

#### **LOGO**

Returns: .040 GLOSS BLACK Face: 3/16" 2793 RED Trim: 1" BLACK Neon: 15MM CLEAR RED

Raceway:INTEIRIOR TRANS IN LOGO


> BASE PIPE Size:

#### — Ground – Dia. Length: Concrete: Yds. Dia: Length:

GENERAL	. INFO.
Qty: (2)	Sq.Ft: 16.6 SQ FT EACH
S/F D/F	(ILL) Non-ILL.
Ckts:	Volt:
Amp:	UL:
SPECIAL	NOTES
REMOVE EXIS	TING LOGO'S ONLY

ALL OTHER LETTERING WILL STAY

# 5'-9" ----EXISTING LETTERS (LEAVE AS IS) SCALE=1/2"=1" 4'-6" 4'-6" LETTER DISPLAY ELEVATION (2) LOGO'S @ 25.875 SQ. FT. EACH

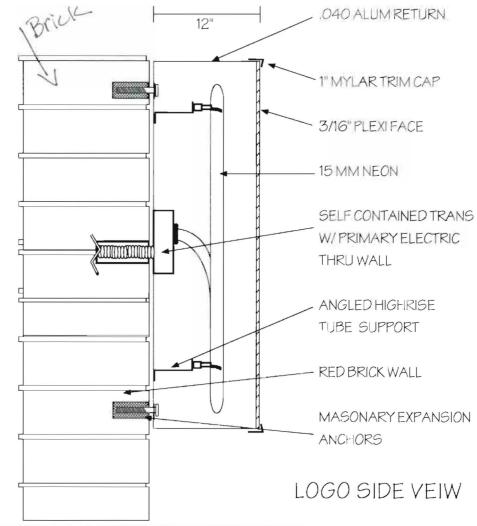

158 Greeley St , Hudson, NH 0305 (603) 882-2638 Fax (603) 882-7680

eris Made

Sheet 1 of 1



	(FL)																		
N.	Туре:	Mat:		Ret.Size:		Box Depth:	Арр	rovals	Sig.	Date:	Clie	ent: OF	FICE EN	IVIRONN	MENTS Location:	PORTLAND, ME	5	A	D
<u>ن</u>	Face Mat:		Thickness		Copy	y:	Field	Survey			File	File Name:			Design Specifications Accepted By:			ZΑ	
S	Pole Cover: Mat:		Hgt:		Depth <sup>-</sup>	Prod	uction		The I		The Name.			Client: Landlord:			* T		
	Interior Exter	rior	(Face-Lit)	Back-Lit	Dra	ain Holes: (Y) N	Upda	ate Eric			Pro	gram: (	CVS 3.5		Drawn By: CA	Date: 10-2-98	1		(í
SS.	Face Mat: 2793				Update A.B.		Sca	Scale: 1/2" = 1'-0"			Ref. Std. Dwg. No: Part No:		158 Greele						
Щ	Mylar Size: 1"	Sa			Sales Rep.			1	1/2 = 1-0			Rei Siu. Dwg. No.	Fait No.		(60	3) 882-263			
<b>**</b>						Ligtite Raceway	Revi	isions:	Date:	Revis	ions:	Date:	Revision	s: Date:	COPYRIGHT 1998 THE B.		dpl -	<b>®</b> 9GLA	
	Trans. Location: GE						CA	1.5 HR	_	++	5 HR.	11/13	REVIS	ED 01/11	DUPLICATION RIGHTS ARE RESERVED BY THE BAR DESIGNED FOR YOUR PERSONAL USE AND IS NO	PLO GROUP, THIS PRINT IS OT TO BE LISED OUTSIDE YOUR	B-9	98-10	-11
	Housings Glass	PK's	DDI.Backs	Mtg. Nut S	eri C	Thru Back < Clip	CA	75 HR.	11/9	CA 7	5 HR.	12/21			ORGANIZATION OF EXHIBITED IN ANY FASHION	1			