

BUILDING ADDRESS: 2nd, & 3rd (PARTIAL) FLOORS
2 CITY CENTER
PORTLAND, ME 04101

BUILDING OCCUPANCY: BUSINESS

OCCUPANCY (THIS PERMIT): BUSINESS (NO CHANGE)

TOTAL GROSS AREA: 4,459 SF

FIRE PROTECTION: UNSPRINKLERED BUILDING

06 PROJECT INFORMATION
SCALE: 1/12" = 1'-0"

ALTERATION TO EXISTING "B" BUSINESS OCCUPANCY TENANT SPACE IN EXISTING BUILDING. NO CHANGE OF OCCUPANCY.

05 SCOPE OF WORK
SCALE: 1/12" = 1'-0"

FLOOR AREA

3,937 SF 2nd FLOOR
522 SF 3rd FLOOR

OCCUPANCY

3,937 SF 2nd FLOOR @ 100 SF/PERSON = 40 OCCUPANTS
264 SF 3rd FLOOR @ 100 SF/PERSON = 3 OCCUPANTS
258 SF 3rd FLOOR @ 15 SF/PERSON = 18 OCCUPANTS

TOTAL FLOOR OCCUPANCY

2 EXITS REQUIRED EACH FLOOR, 2 EXITS PROVIDED
TRAVEL DISTANCE TO EXITS IS LESS THAN 200'-0"


APPLICABLE CODES

INTERNATIONAL BUILDING CODE 2009
INTERNATIONAL EXISTING BUILDING CODE 2009
INTERNATIONAL PLUMBING CODE 2009
INTERNATIONAL ELECTRICAL CODE 2009
INTERNATIONAL MECHANICAL CODE 2009
INTERNATIONAL FIRE CODE 2009


04 CODE ANALYSIS - LEVELS 02-03
SCALE: 1/12" = 1'-0"




LOCATION MAP

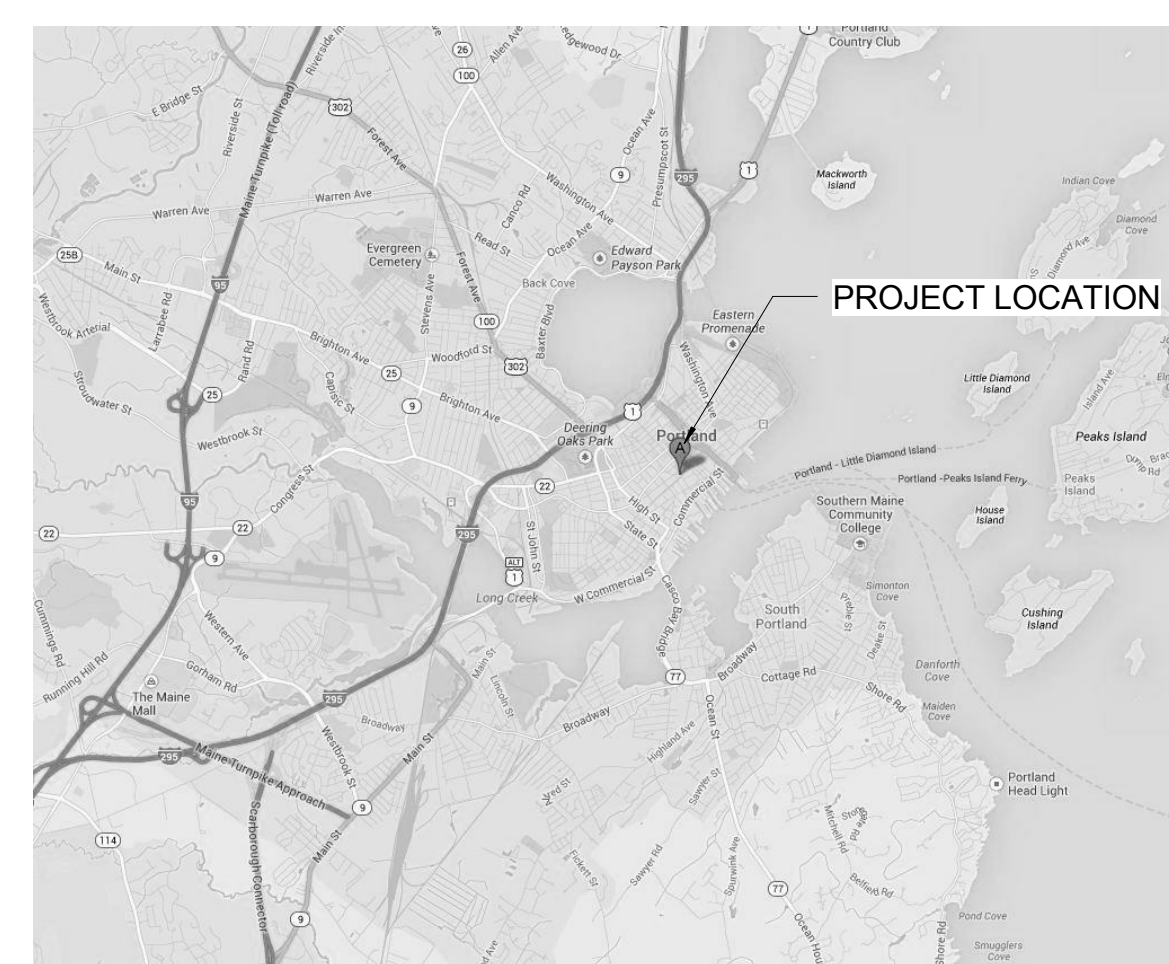

VICINITY MAP

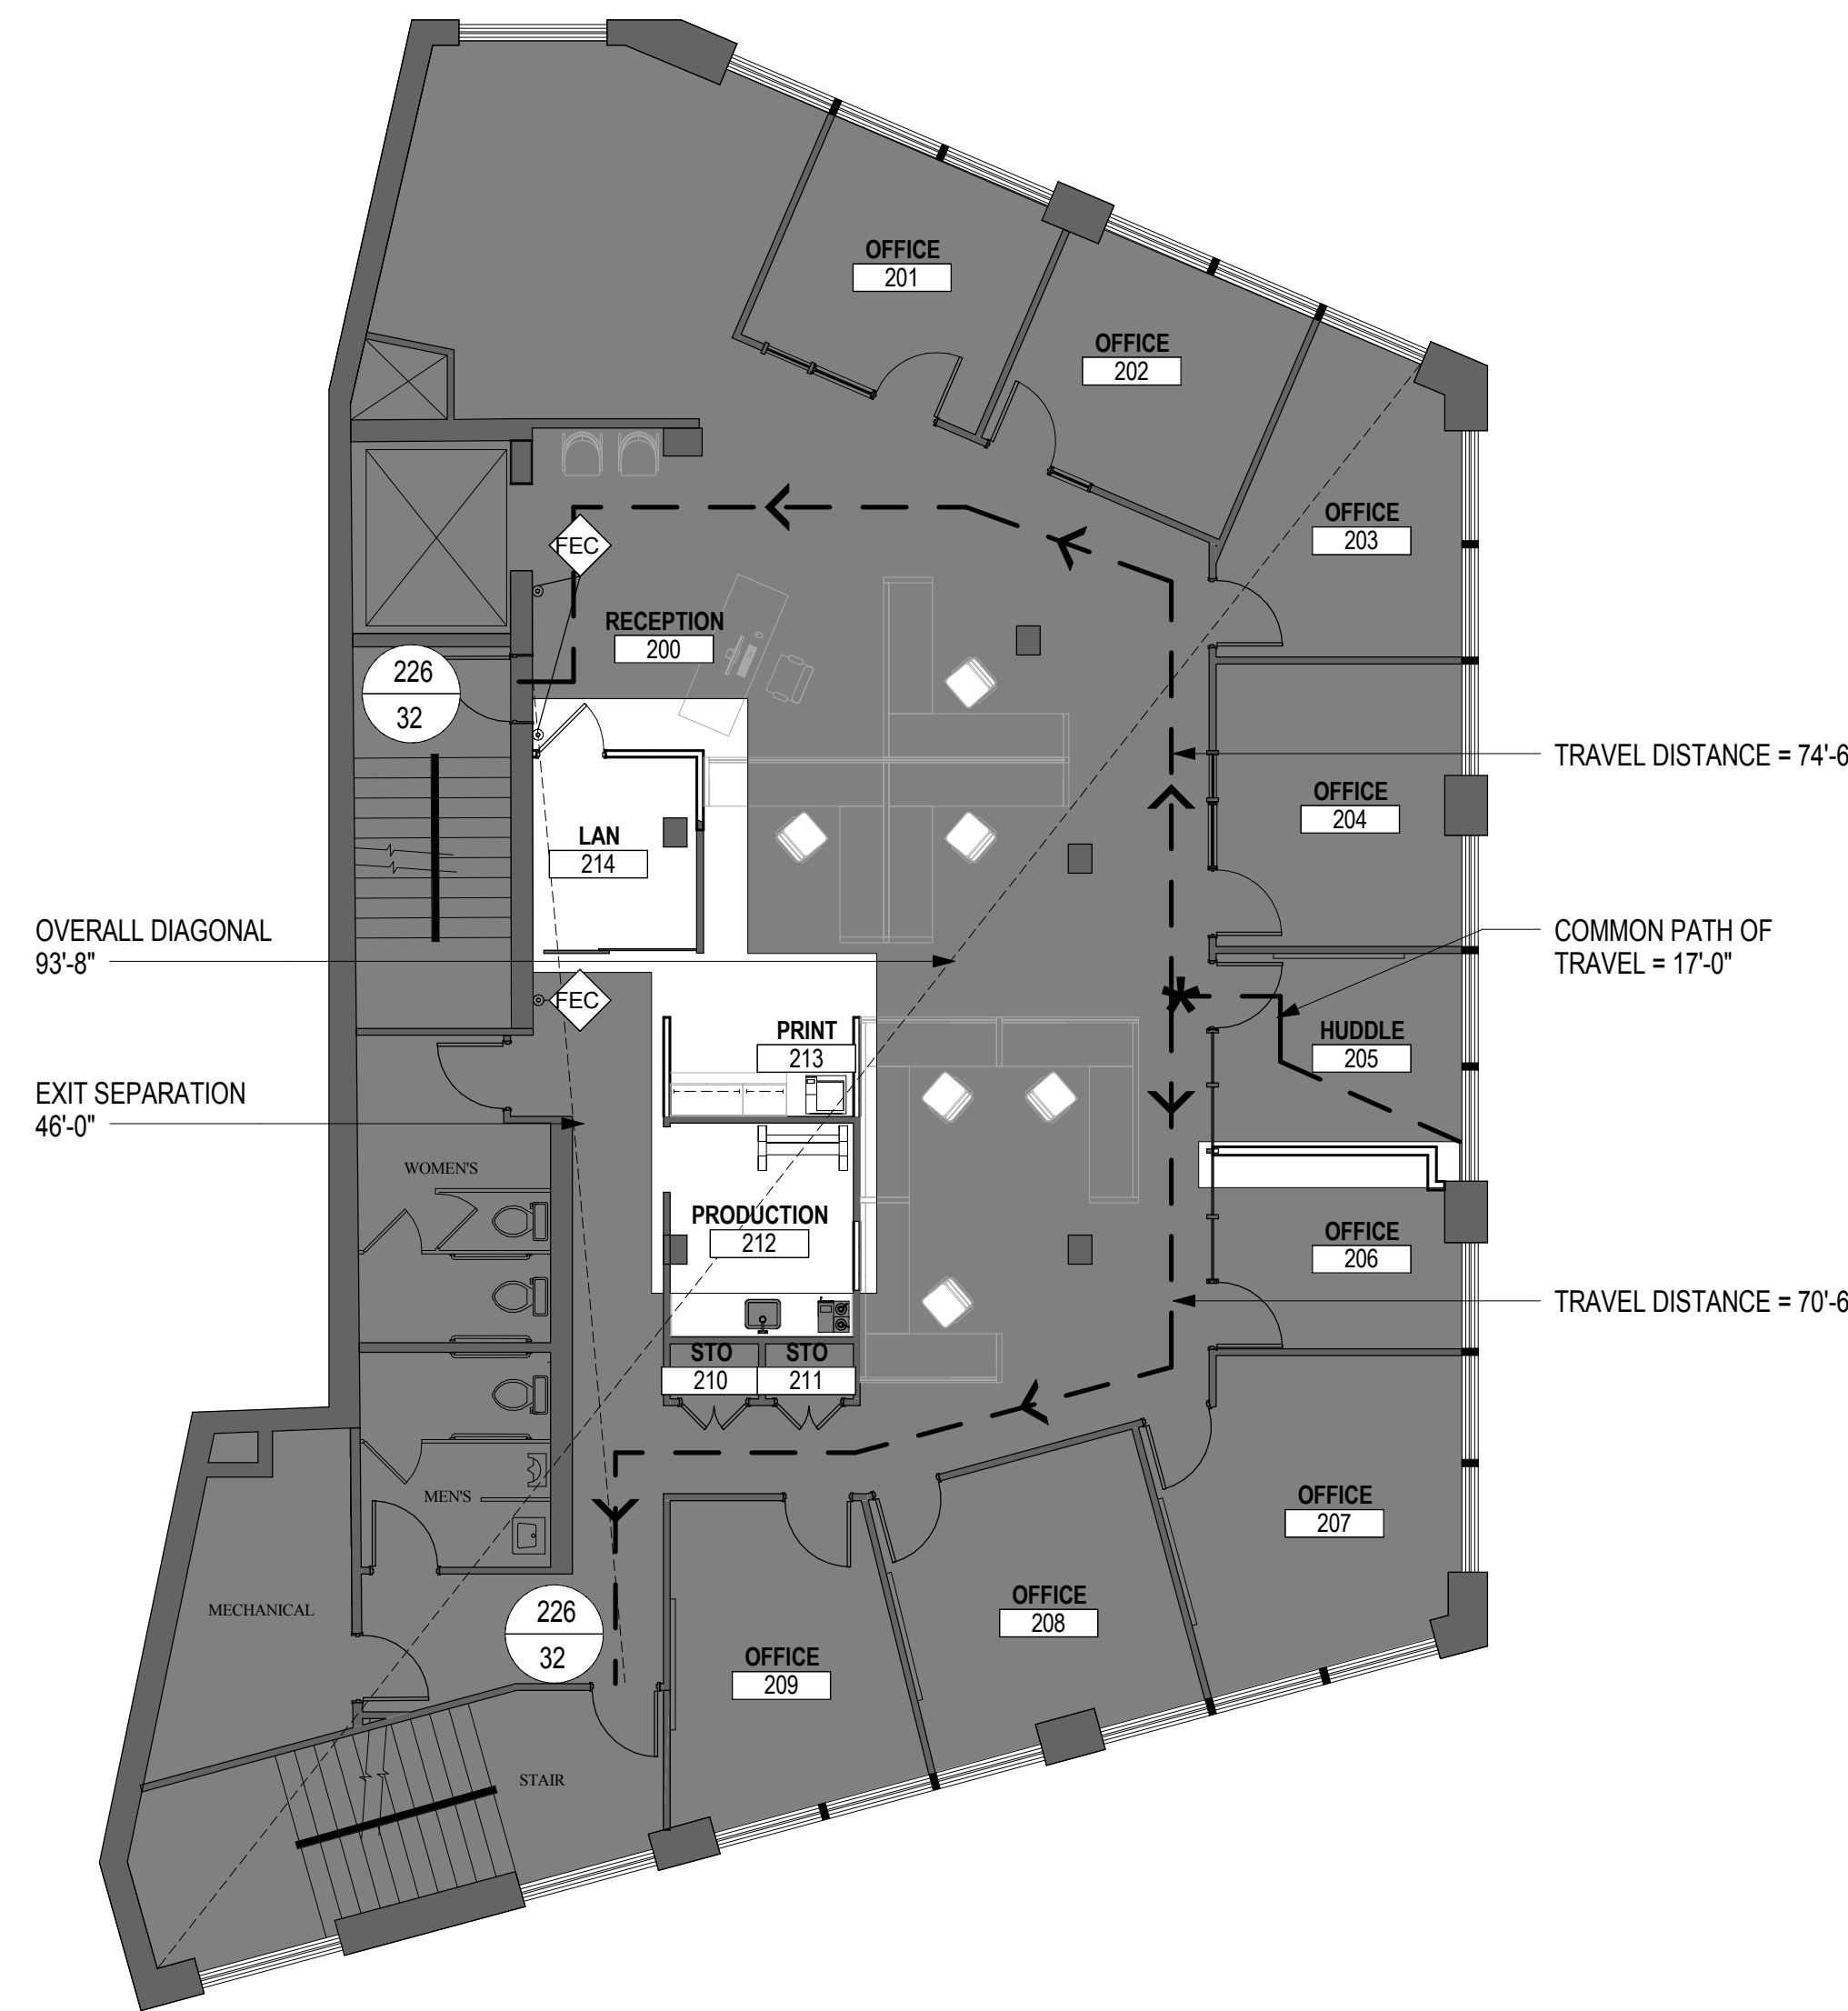

03 LIFE SAFETY PLAN - LEVEL 02
SCALE: 1/8" = 1'-0"

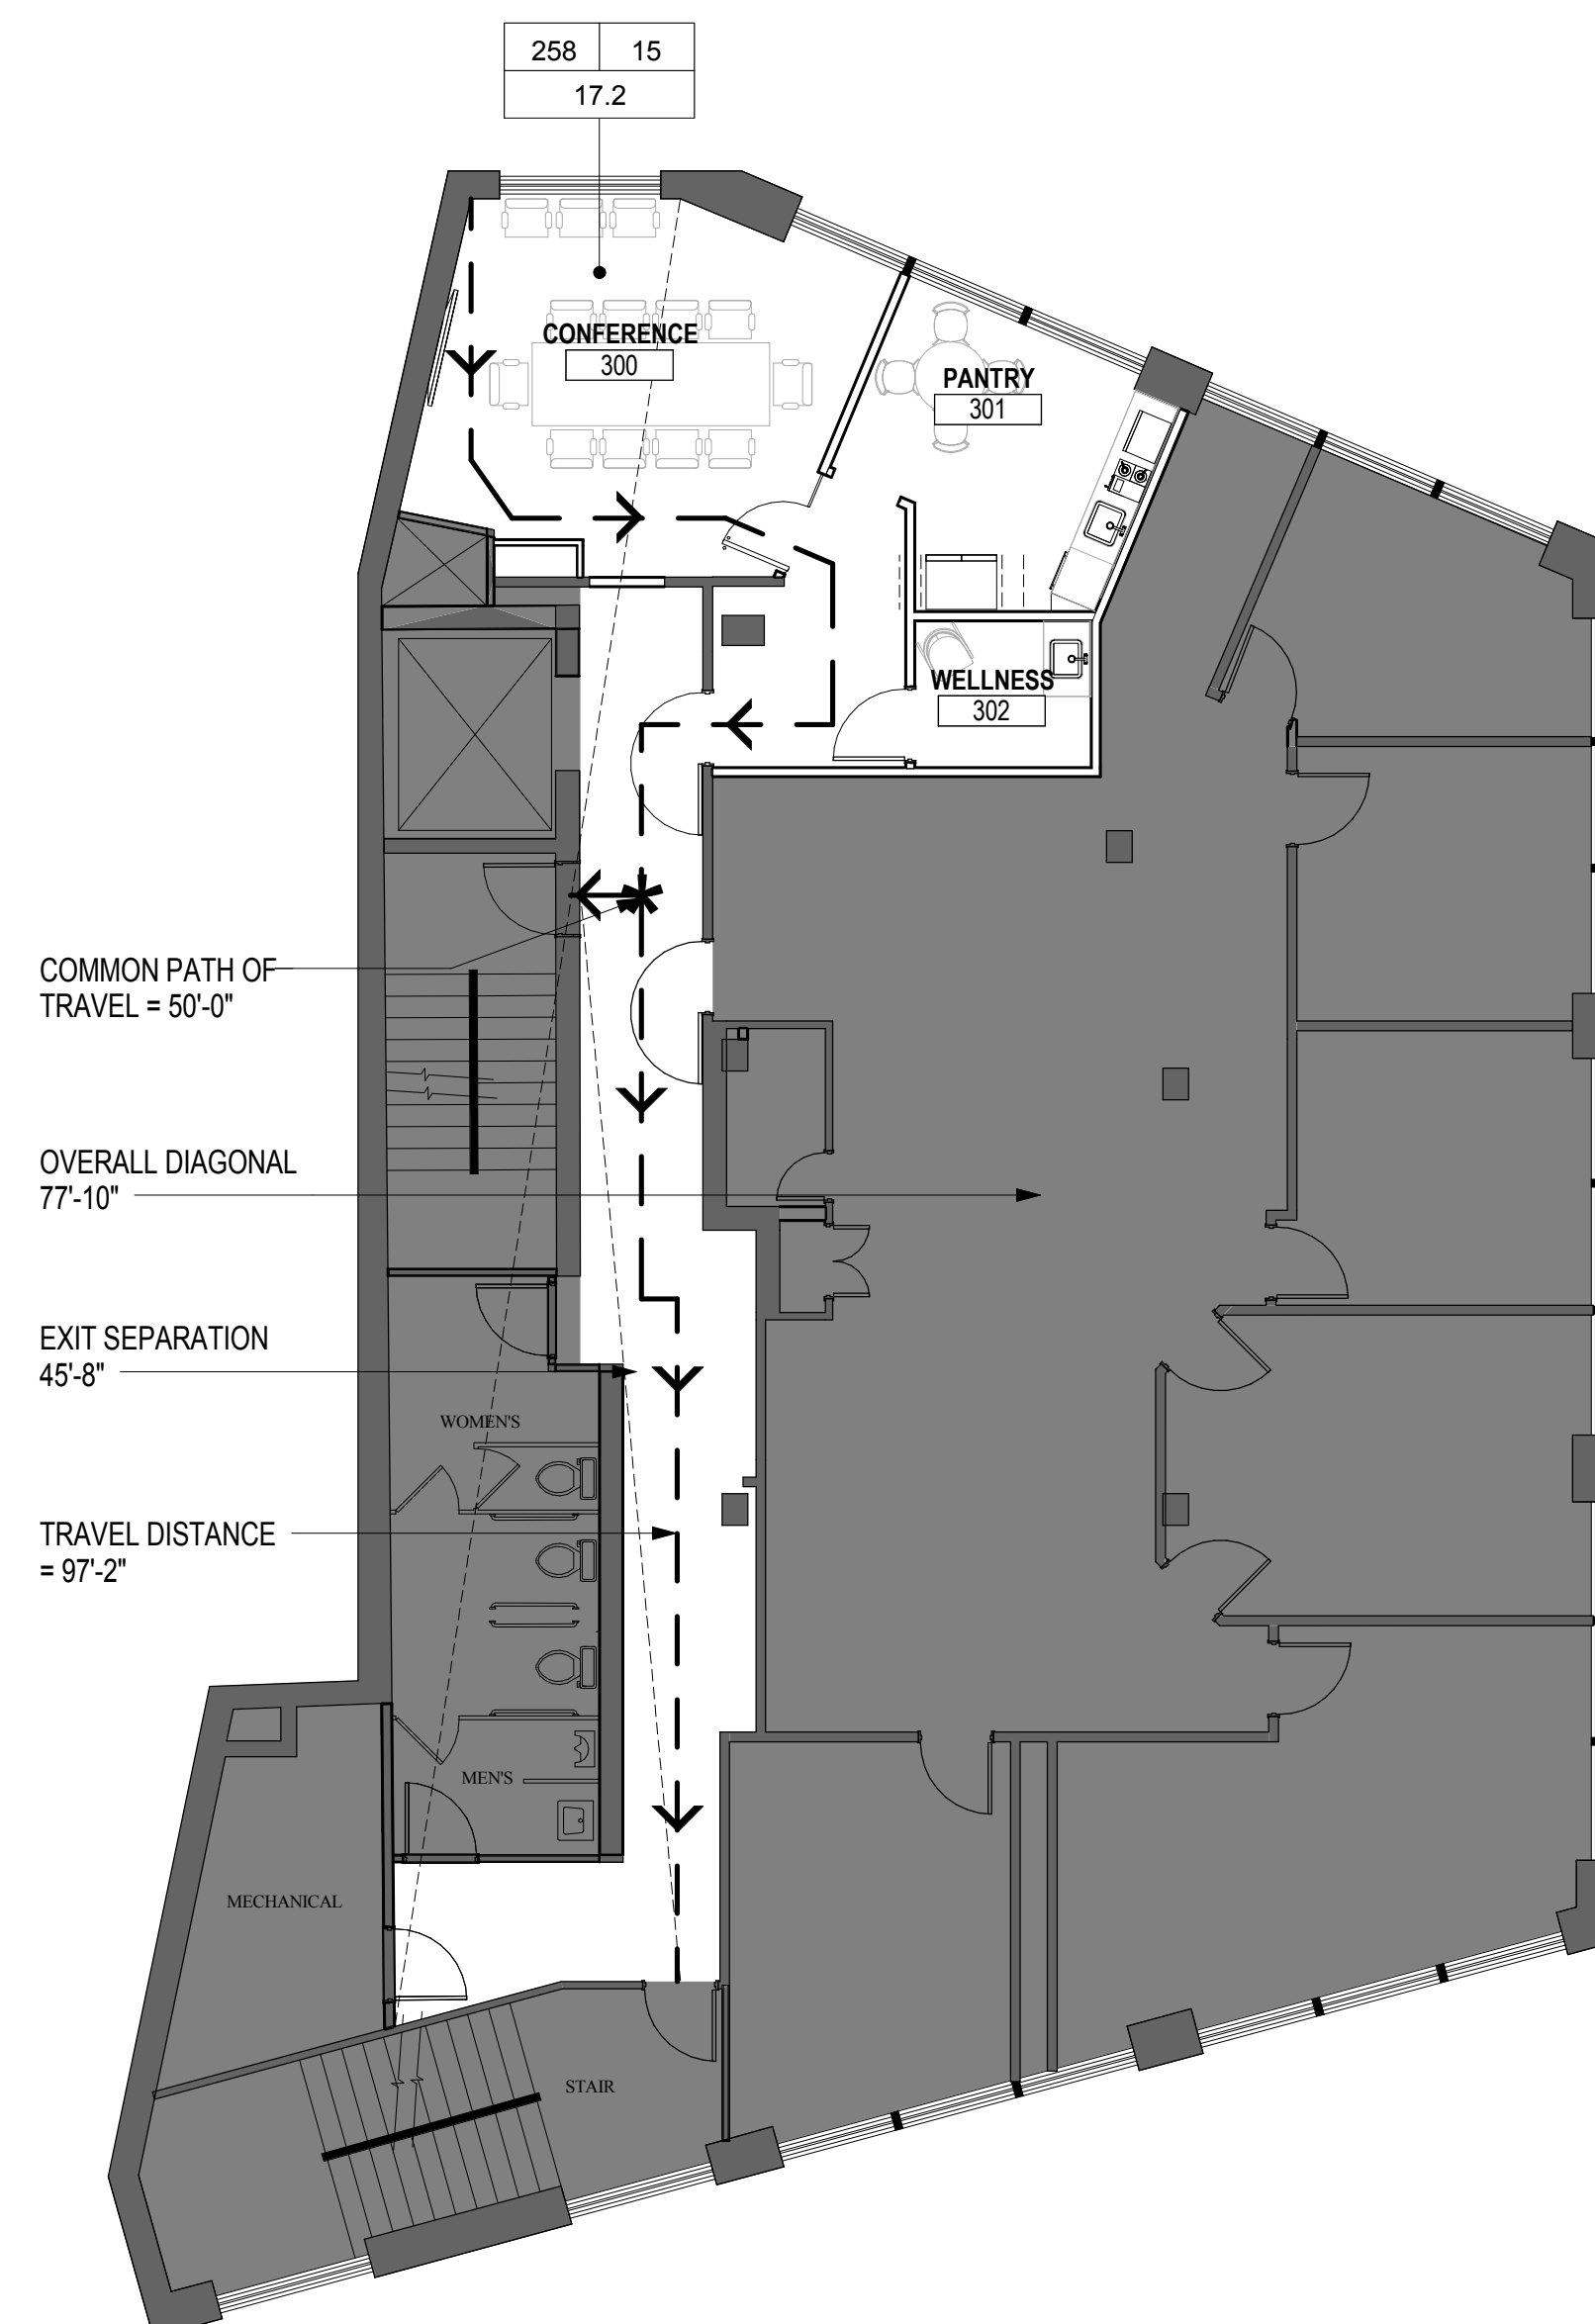

1 LIFE SAFETY PLAN - LEVEL 03
SCALE: 1/8" = 1'-0"

DRAWING INDEX

Number	Name	Issue For Construction
--------	------	------------------------

GENERAL

-	COVER	
G00.00	DRAWING INDEX, PROJECT INFORMATION, & LIFE SAFETY PLAN	
G00.01	GENERAL NOTES	
G00.02	GRAPHIC SYMBOLS & ABBREVIATIONS	
G00.03	MOUNTING LOCATIONS	
G00.04	ADA STANDARDS	
G00.05	SPECIFICATIONS	
G00.06	SPECIFICATIONS	
G00.07	SPECIFICATIONS	
G00.20	WALL PARTITION TYPES & FLOOR TRANSITIONS	
G00.30	SCHEDULES AND FINISHES	
G00.31	DOOR TYPES, HARDWARE, & DETAILS	

INTERIORS

A01.02	DEMOLITION PLAN - LEVEL 02	
A01.03	DEMOLITION PLAN - LEVEL 03	
A02.02	PARTITION PLAN - LEVEL 02	
A02.03	PARTITION PLAN - LEVEL 03	
A03.02	REFLECTED CEILING PLAN - LEVEL 02	
A03.03	REFLECTED CEILING PLAN - LEVEL 03	
A04.02	FINISH PLAN - LEVEL 02	
A04.03	FINISH PLAN - LEVEL 03	
A05.02	FURNITURE PLAN - LEVEL 02 - REFERENCE ONLY	
A05.03	FURNITURE PLAN - LEVEL 03 - REFERENCE ONLY	
A08.01	TYPICAL ENLARGED PLANS & ELEVATIONS	
A12.01	DETAILS - MILLWORK/CEILING	

MECHANICAL

M00-00	DEMOLITION PLAN - LEVEL 02 & 03	
M01-02	PLUMBING PLANS - LEVEL 02 & 03	
M01-03	HVAC PLANS - LEVEL 02 & 03	
M601	MECHANICAL SCHEDULES & DETAILS	
M602	MECHANICAL SPECIFICATIONS	

ELECTRICAL

E0G-00	SYMBOL LIST, FIXTURE SCHEDULE AND SPECIFICATIONS	
E01-01	LIGHTING DEMOLITION PLAN - LEVEL 02 + 03	
E01-02	POWER DEMOLITION PLAN - LEVEL 02 + 03	
E02-01	NEW WORK LIGHTING - LEVEL 02 + 03	
E02-02	NEW WORK POWER - LEVEL 02 + 03	



2 CITY CENTER, PORTLAND, ME 04101



214 North Tryon Street
Suite 2320
Charlotte, NC 28202
United States

Tel 704.377.2725
Fax 704.377.2807

URS CORPORATION
MEP ENGINEERS
27777 FRANKLIN ROAD
SUITE 2000
SOUTHFIELD, MI 48034
Tel 248.204.5900
Fax 248.204.5901

MONAGHAN WOODWORKS
100 COMMERCIAL STREET
SUITE 212
PORTLAND, ME 04101
Tel 207.775.2683
Fax 207.772.6726

Date	Description
08/08/14	ISSUED FOR CONSTRUCTION

Seal / Signature

Project Name
URS - PORTLAND

Project Number
59 6222 900

Scale
As indicated

Description
DRAWING INDEX, PROJECT INFORMATION, & LIFE SAFETY PLAN

G00.00

© 2014 Gensler

