



1 FIRST FLOOR PLAN
 SCALE: 1/8" = 1'-0"
 2' 4' 8' 16'

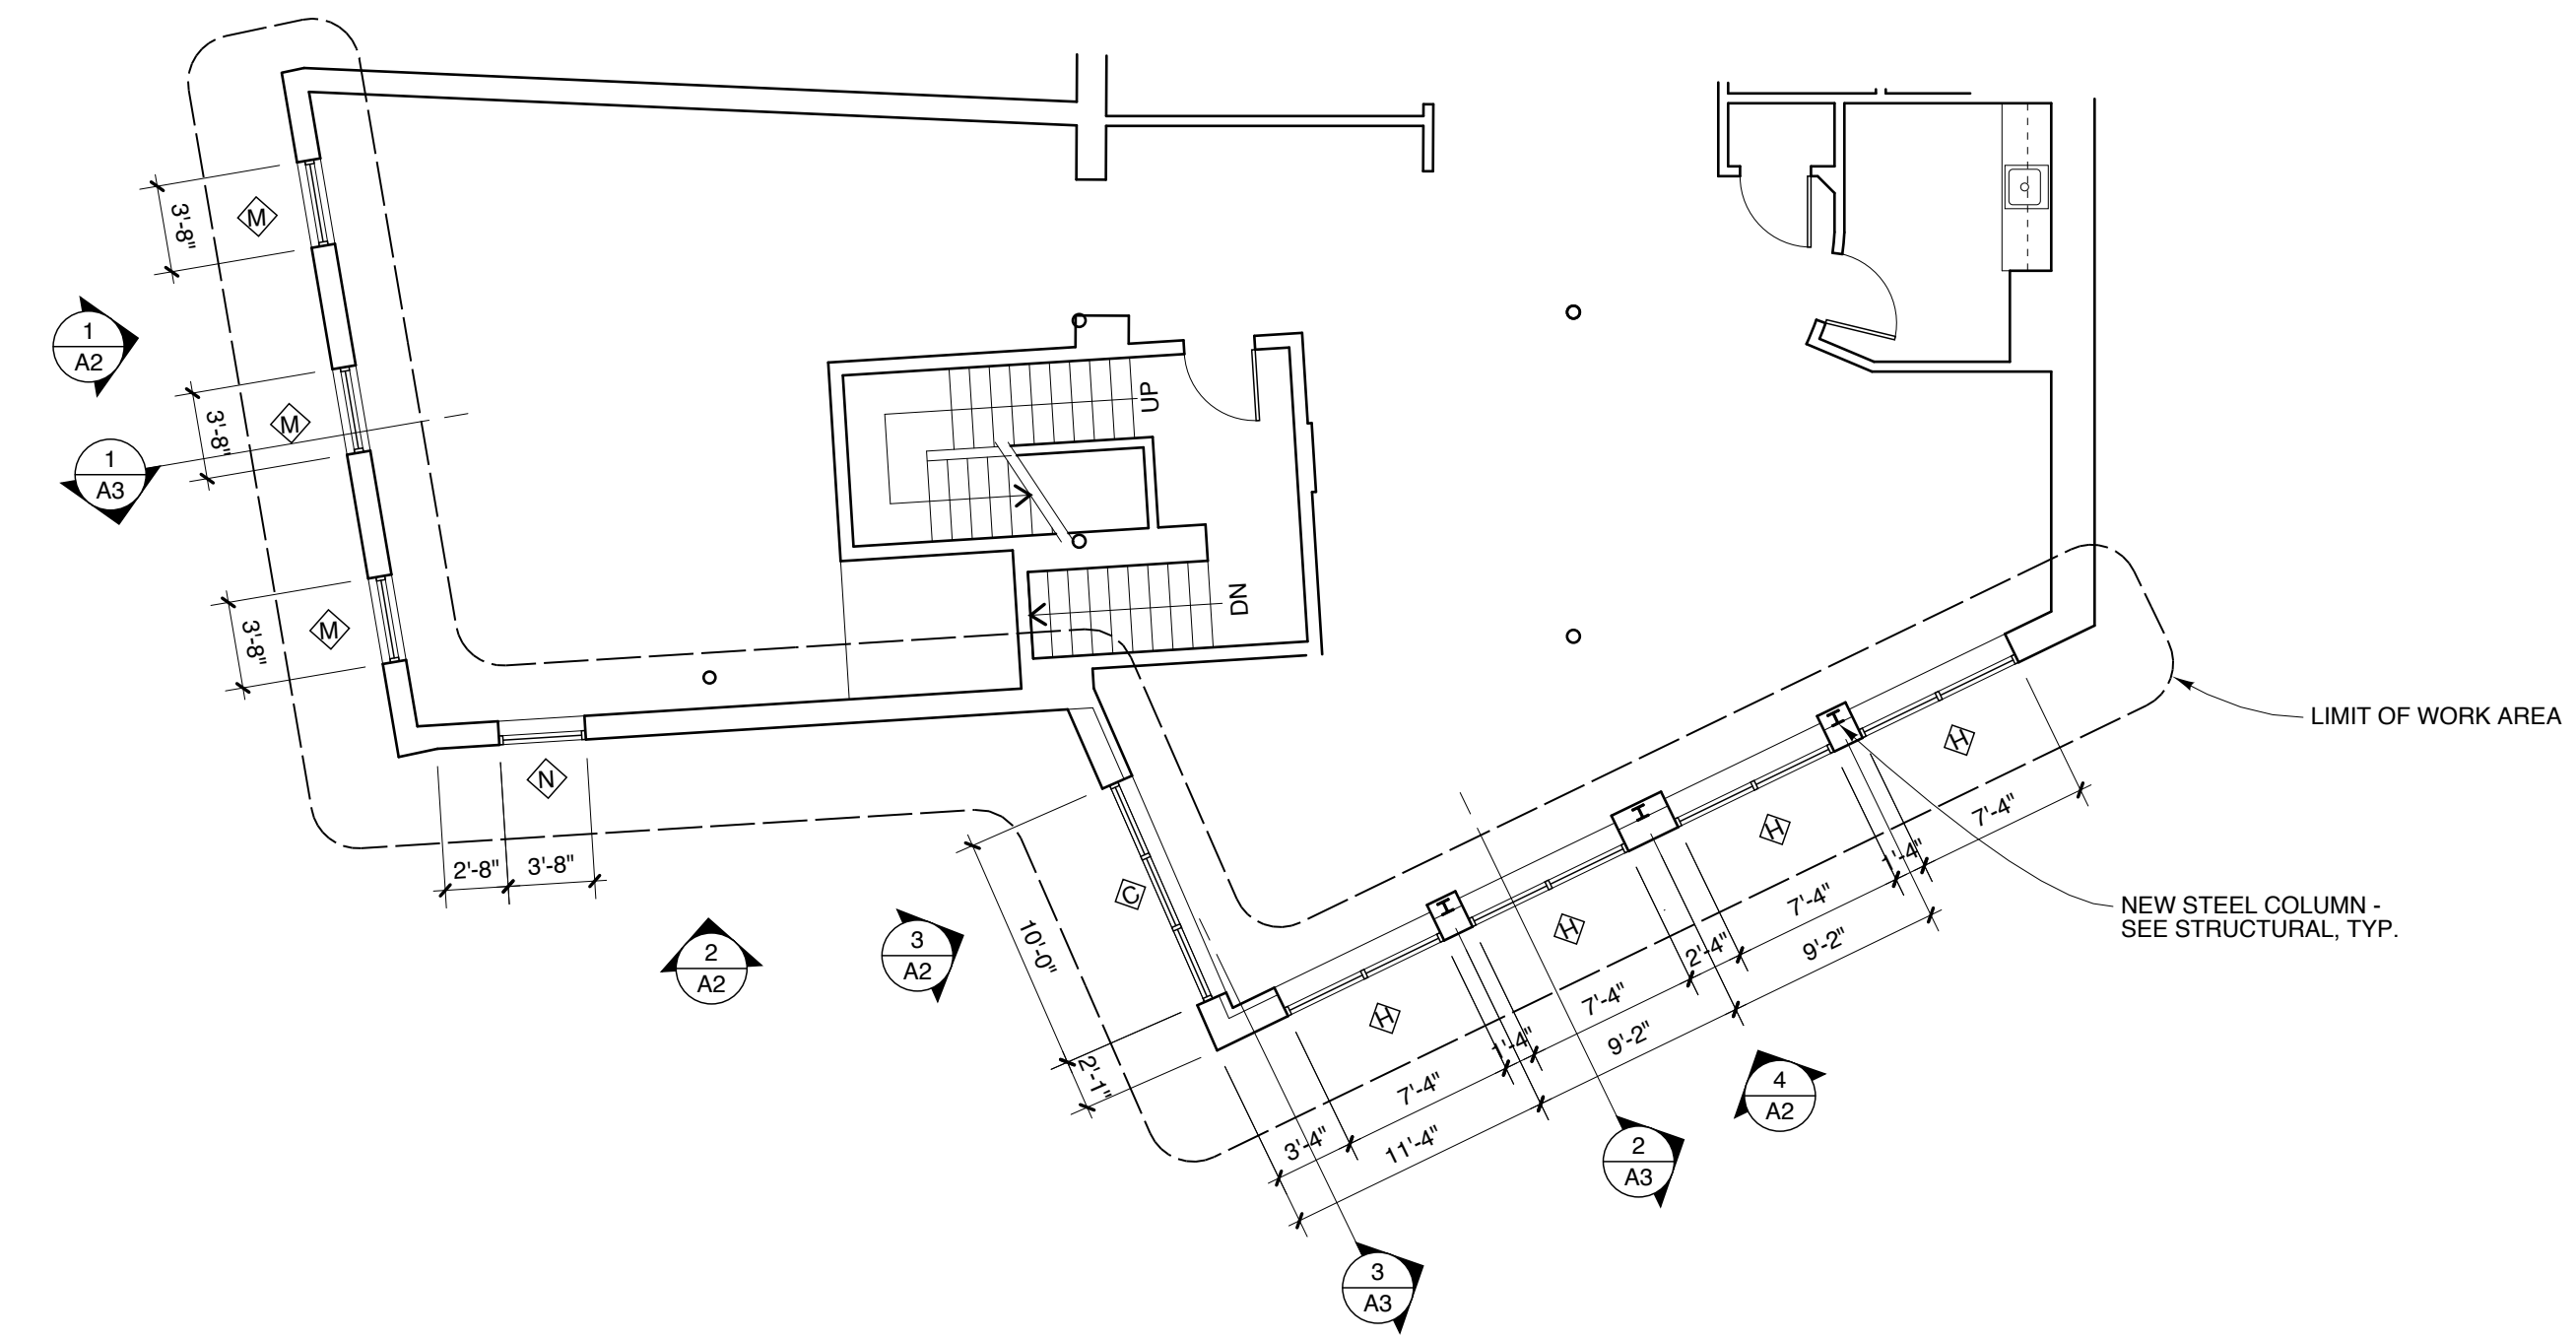


1 SECOND FLOOR PLAN
 SCALE: 1/8" = 1'-0"
 2' 4' 8' 16'

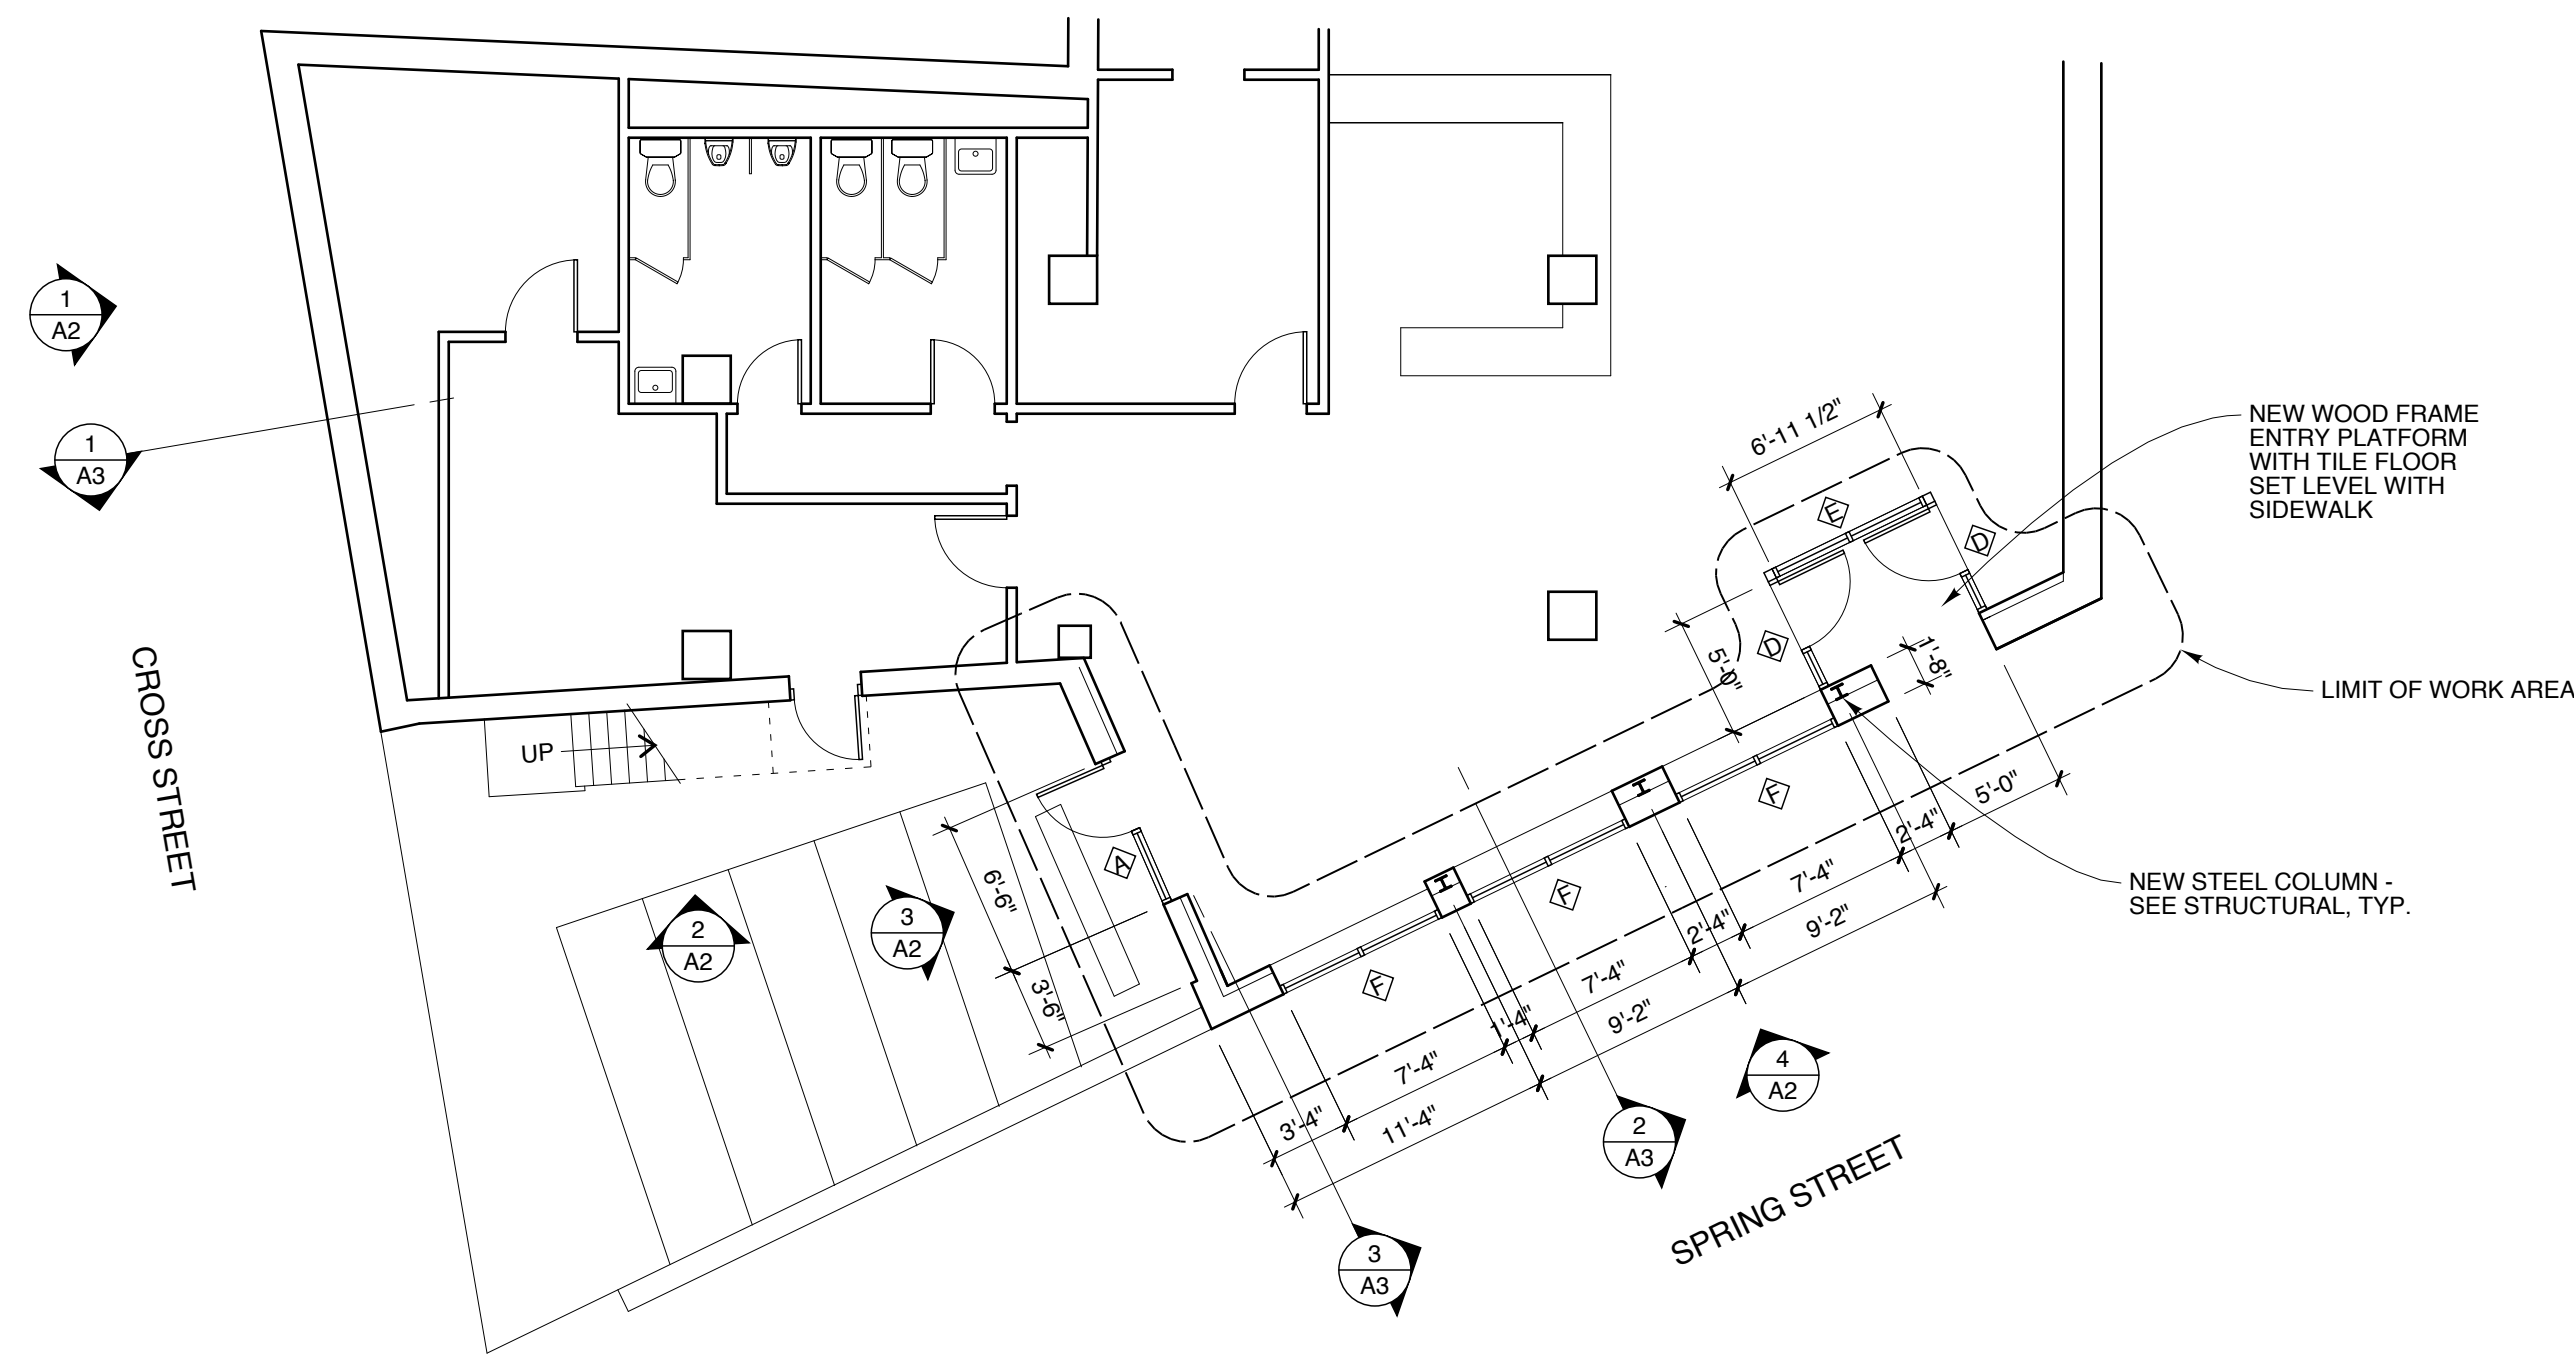


1 GROUND FLOOR PLAN
 SCALE: 1/8" = 1'-0"
 2' 4' 8' 16'

NOTE:
 DIMENSIONS OF MASONRY OPENINGS SHOWN ARE APPROXIMATE. ADJUST AS NEEDED TO FIT EXISTING MASONRY COURSING.

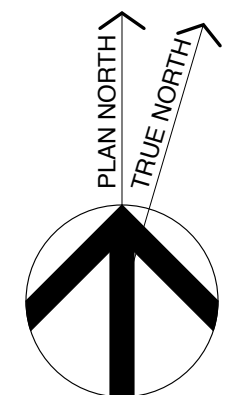

Michael Charek Architects

25 Hartley Street
 Portland, Maine 04103
 (207) 761-0656

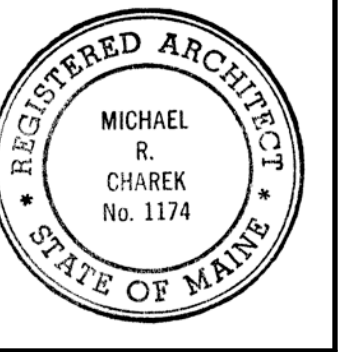

6 City Center Exterior Renovations

6 City Center,
 Portland, ME 04101

Title

FLOOR PLANS

Scale: 1/8" = 1'-0"

Date: 8/31/16

Revisions

ISSUED FOR PERMIT

Sheet

A1